



Section - B.W. Type F
Scale 1:25 @ A3

Elevation - Boundary Wall Type F
Scale 1:25 @ A3

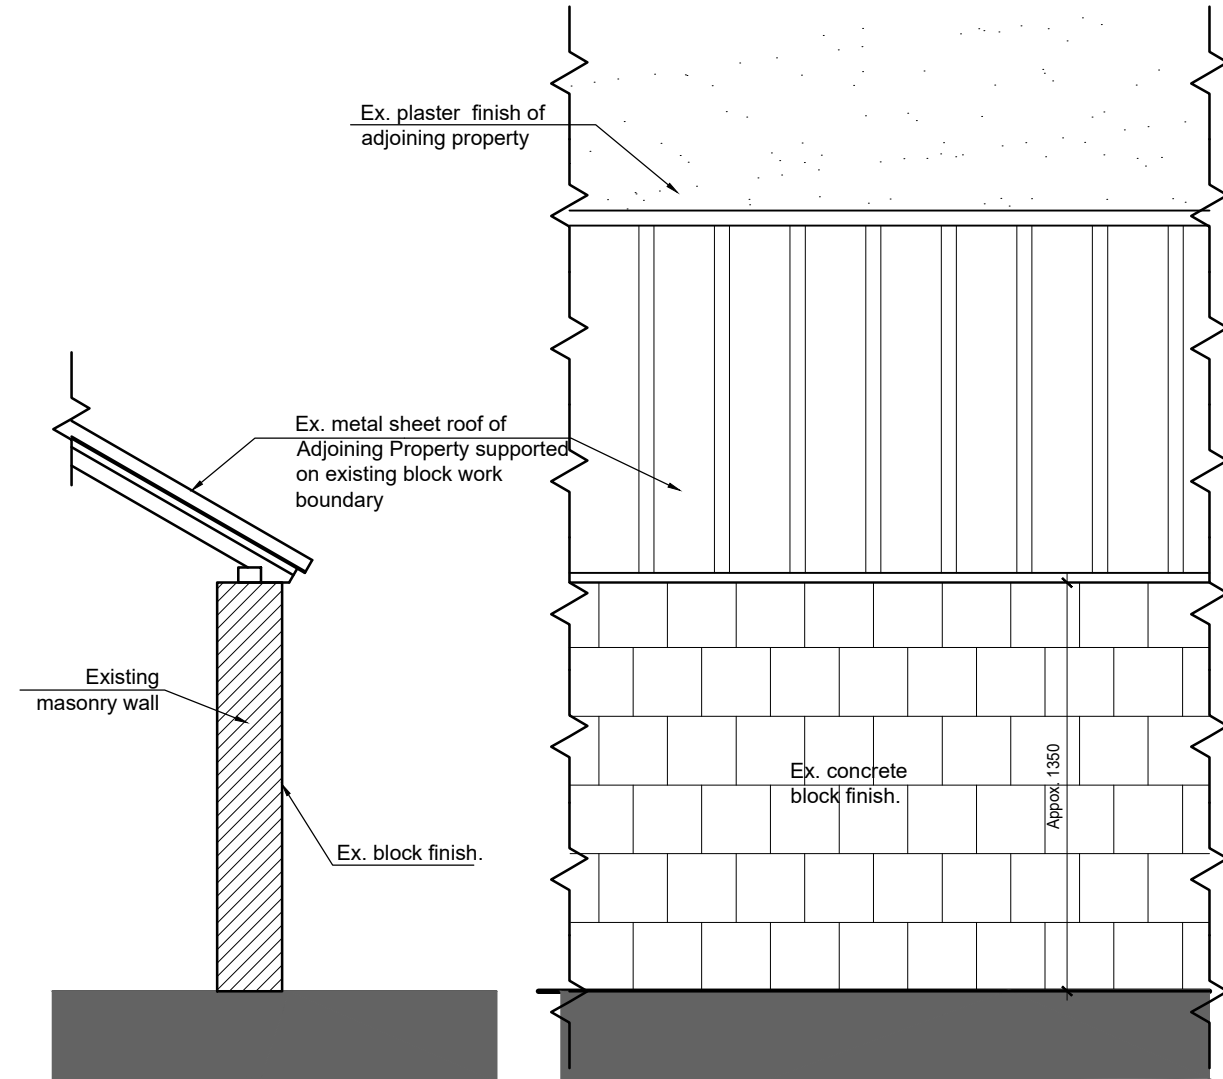


Section - B.W. Type G
Scale 1:25 @ A3

Elevation - Boundary Wall Type G
Scale 1:25 @ A3

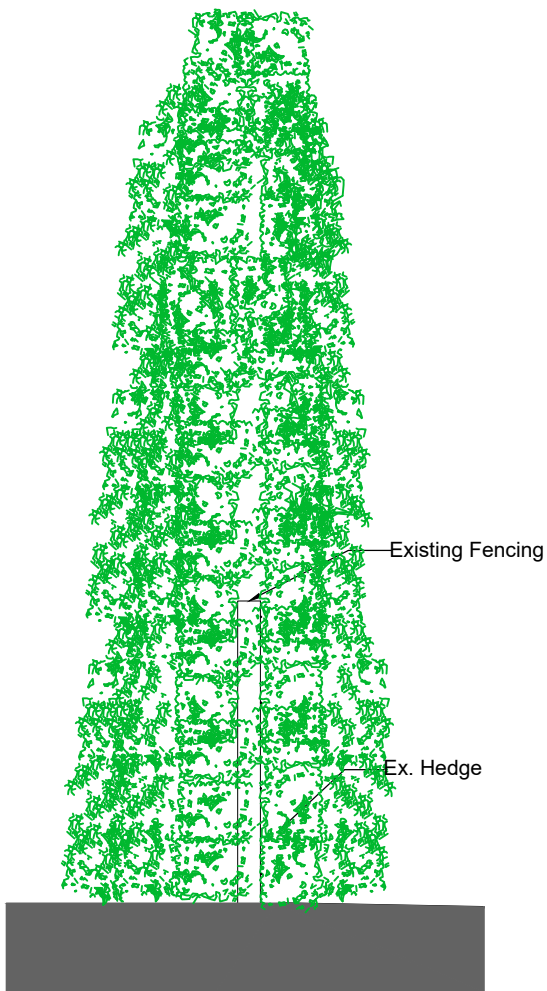


Section - Boundary Type H
Scale 1:25 @ A3

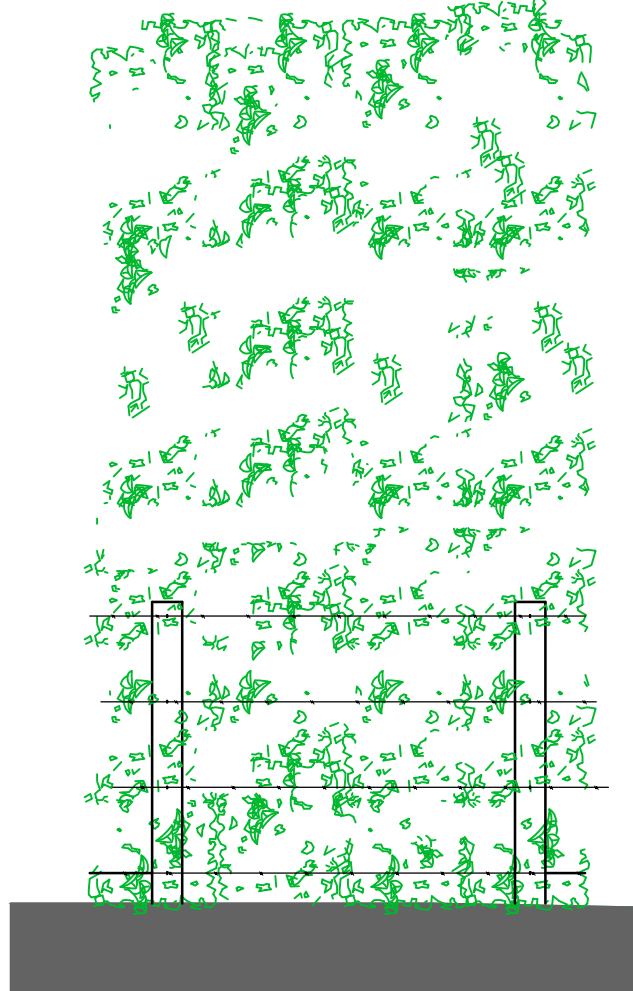

Elevation - Boundary Type H
Scale 1:25 @ A3

- Wall Type F:**
Existing 1425mm high approx. concrete block wall with fairfaced block finish
- Wall Type G:**
Existing 1500mm high approx. concrete block wall with fairfaced block finish, supporting roof of adjoining property, to be retained
- Wall Type H:**
Existing fencing with 2.4m high approx. hedge, to be retained



REVISIONS AFTER LAST PLOT:			PROJECT: Development at St John's Convent, New Street, Rathangan, Co. Kildare	DATE: 21/03/2024	SCALE: 1:25@A3	
			DRAWN: RN	JOB NO.: 20003	DWG. NO.: P-043	
			DRAWING: Existing & Proposed Boundary Wall Details Boundary Wall Type: F, G, H		Stage: PLANNING	Revision:
			walsh associates ARCHITECTS & PROJECT MANAGERS <small>Copyright © 2003 Walsh Associates All Rights Reserved.</small>		Merchants House, 27-30 Merchants Quay, Dublin 8. Tel: (01) 633 4261. Fax (01) 633 4265 Email: info@walshassociates.ie	