


Section - Wall Type M
Scale 1:25 @ A3

Elevation of New Entrance - Wall Type M
Scale 1:25 @ A3

New Pedestrian Entrance

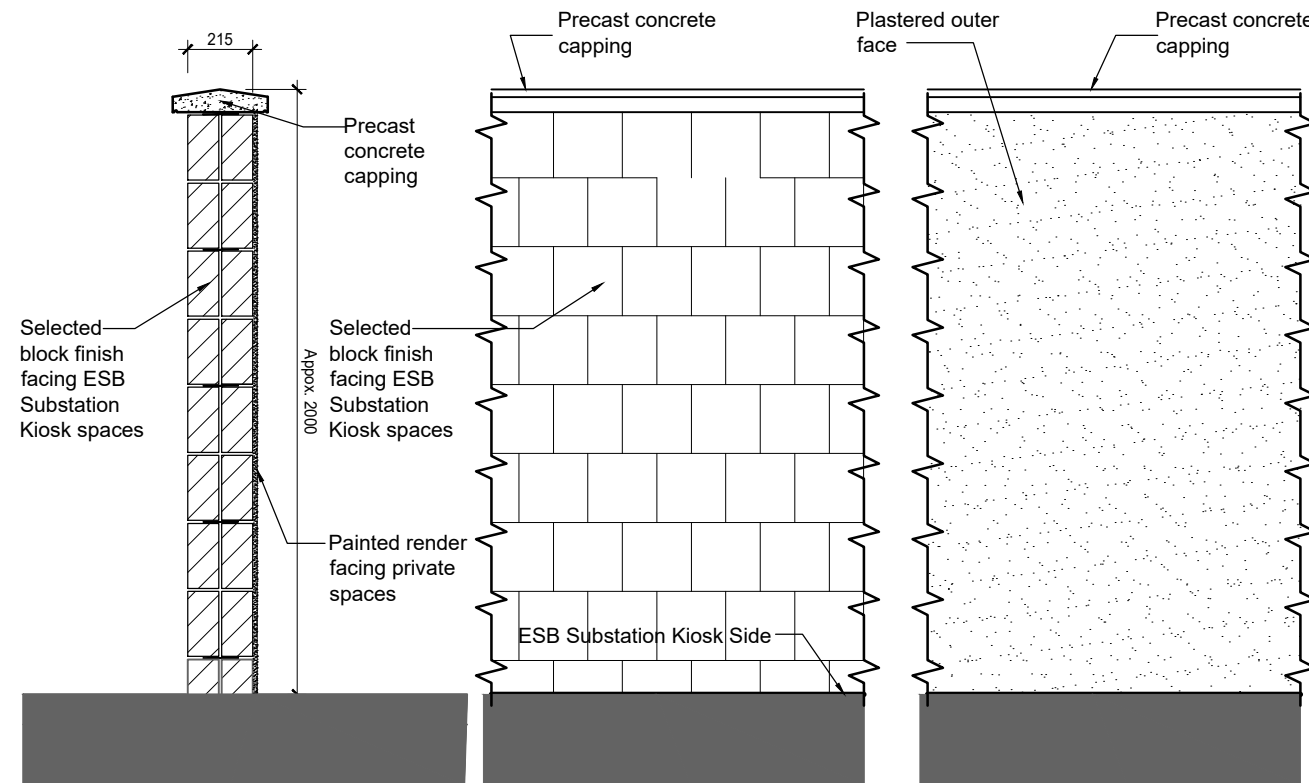


Section - Wall Type L
Scale 1:25 @ A3

Elevations - Wall Type L
Scale 1:25 @ A3

- Wall Type L:**
New 2000mm high approx. and 225mm thick concrete block work wall with plastered finish to outside and block finish to ESB Substation Kiosk side. New precast RC coping on top.
- Wall Type M:**
New 2150mm high approx. 1600 mm high railing set into min. 300mm high, 215mm thick plastered block wall with pillars and RC coping



REVISIONS AFTER LAST PLOT:		PROJECT: Development at St John's Convent, New Street, Rathangan, Co. Kildare	DATE: 21/03/2024	SCALE: 1:25@A3
		DRAWING: Existing & Proposed Boundary Wall Details Boundary Wall Type: L, M	DRAWN: RN	JOB NO. 20003
		STAGE: PLANNING	REVISION:	DWG. NO. P-045
		MERCHANTS HOUSE, 27-30 MERCHANTS QUAY, DUBLIN 8. TEL: (01) 633 4261 FAX: (01) 633 4265 EMAIL: info@walshassociates.ie		