




VIEW 1



VIEW 2

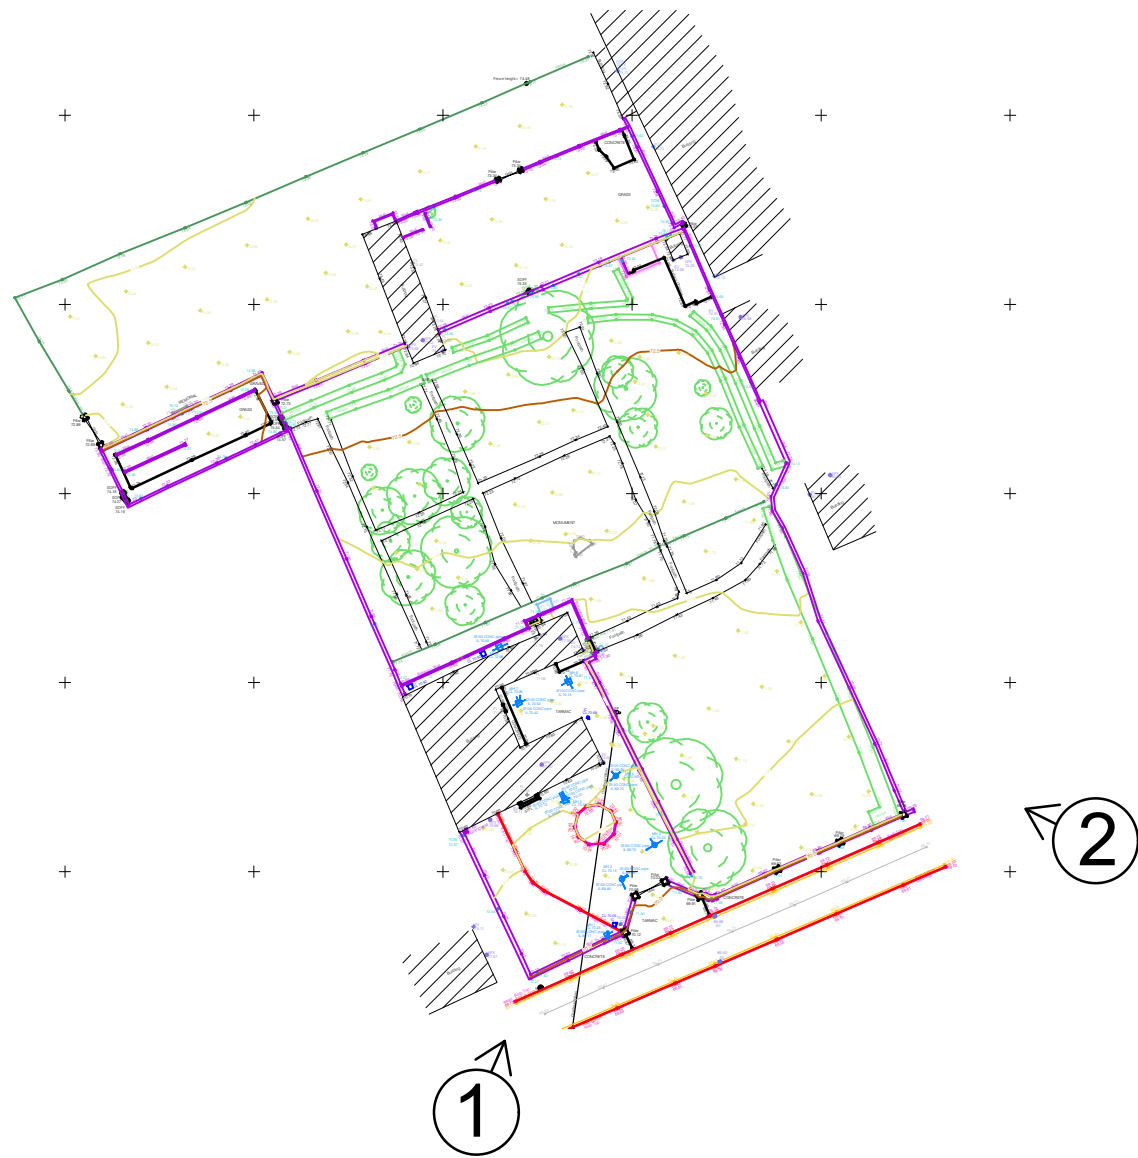

REVISIONS AFTER LAST PLOT:	

Stage:  
PLANNING

REVISIONS AFTER LAST PLOT:	



PROJECT: Development at St John's Convent, New Street, Rathangan, Co. Kildare	DATE: 21/03/2024	SCALE: 1:500 @A3
DRAWING: EXISTING SITE PHOTOS 1	DRAWN: DG	JOB NO. 20003
	K:\dr\20003P	DWG. NO. P-050
		Revision
<b>walsh associates</b> ARCHITECTS & PROJECT MANAGERS		Merchants House, 27-30 Merchants Quay, Dublin 8. Tel: (01) 633 4261. Fax (01) 633 4265 Email: info@walshassociates.ie