




VIEW 9




VIEW 10

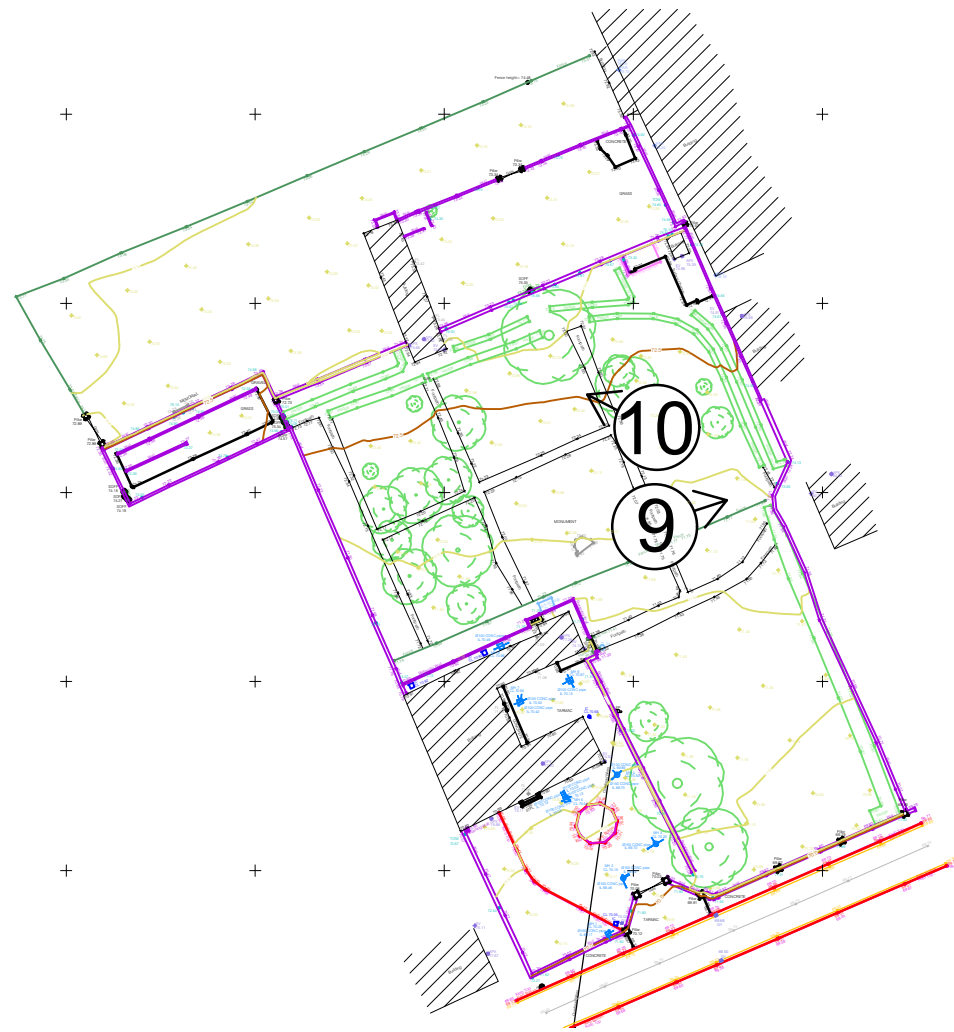


REVISIONS AFTER LAST PLOT:

Stage:
PLANNING

REVISIONS AFTER LAST PLOT:

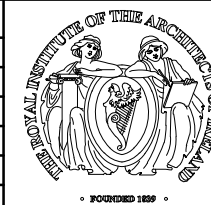

PROJECT: Development at St John's Convent, New Street, Rathangan, Co. Kildare	DATE: 21/03/2024	SCALE: 1:500 @A3
DRAWING: EXISTING SITE PHOTOS 5	DRAWN: DG	JOB NO. 20003
	K:\dr\20003IP	DWG. NO. P-054
		Revision
ARCHITECTS & PROJECT MANAGERS		Merchants House, 27-30 Merchants Quay, Dublin 8. Tel: (01) 633 4261. Fax (01) 633 4265 Email: info@walshassociates.ie