



Landscape Plan
Scale 1:250

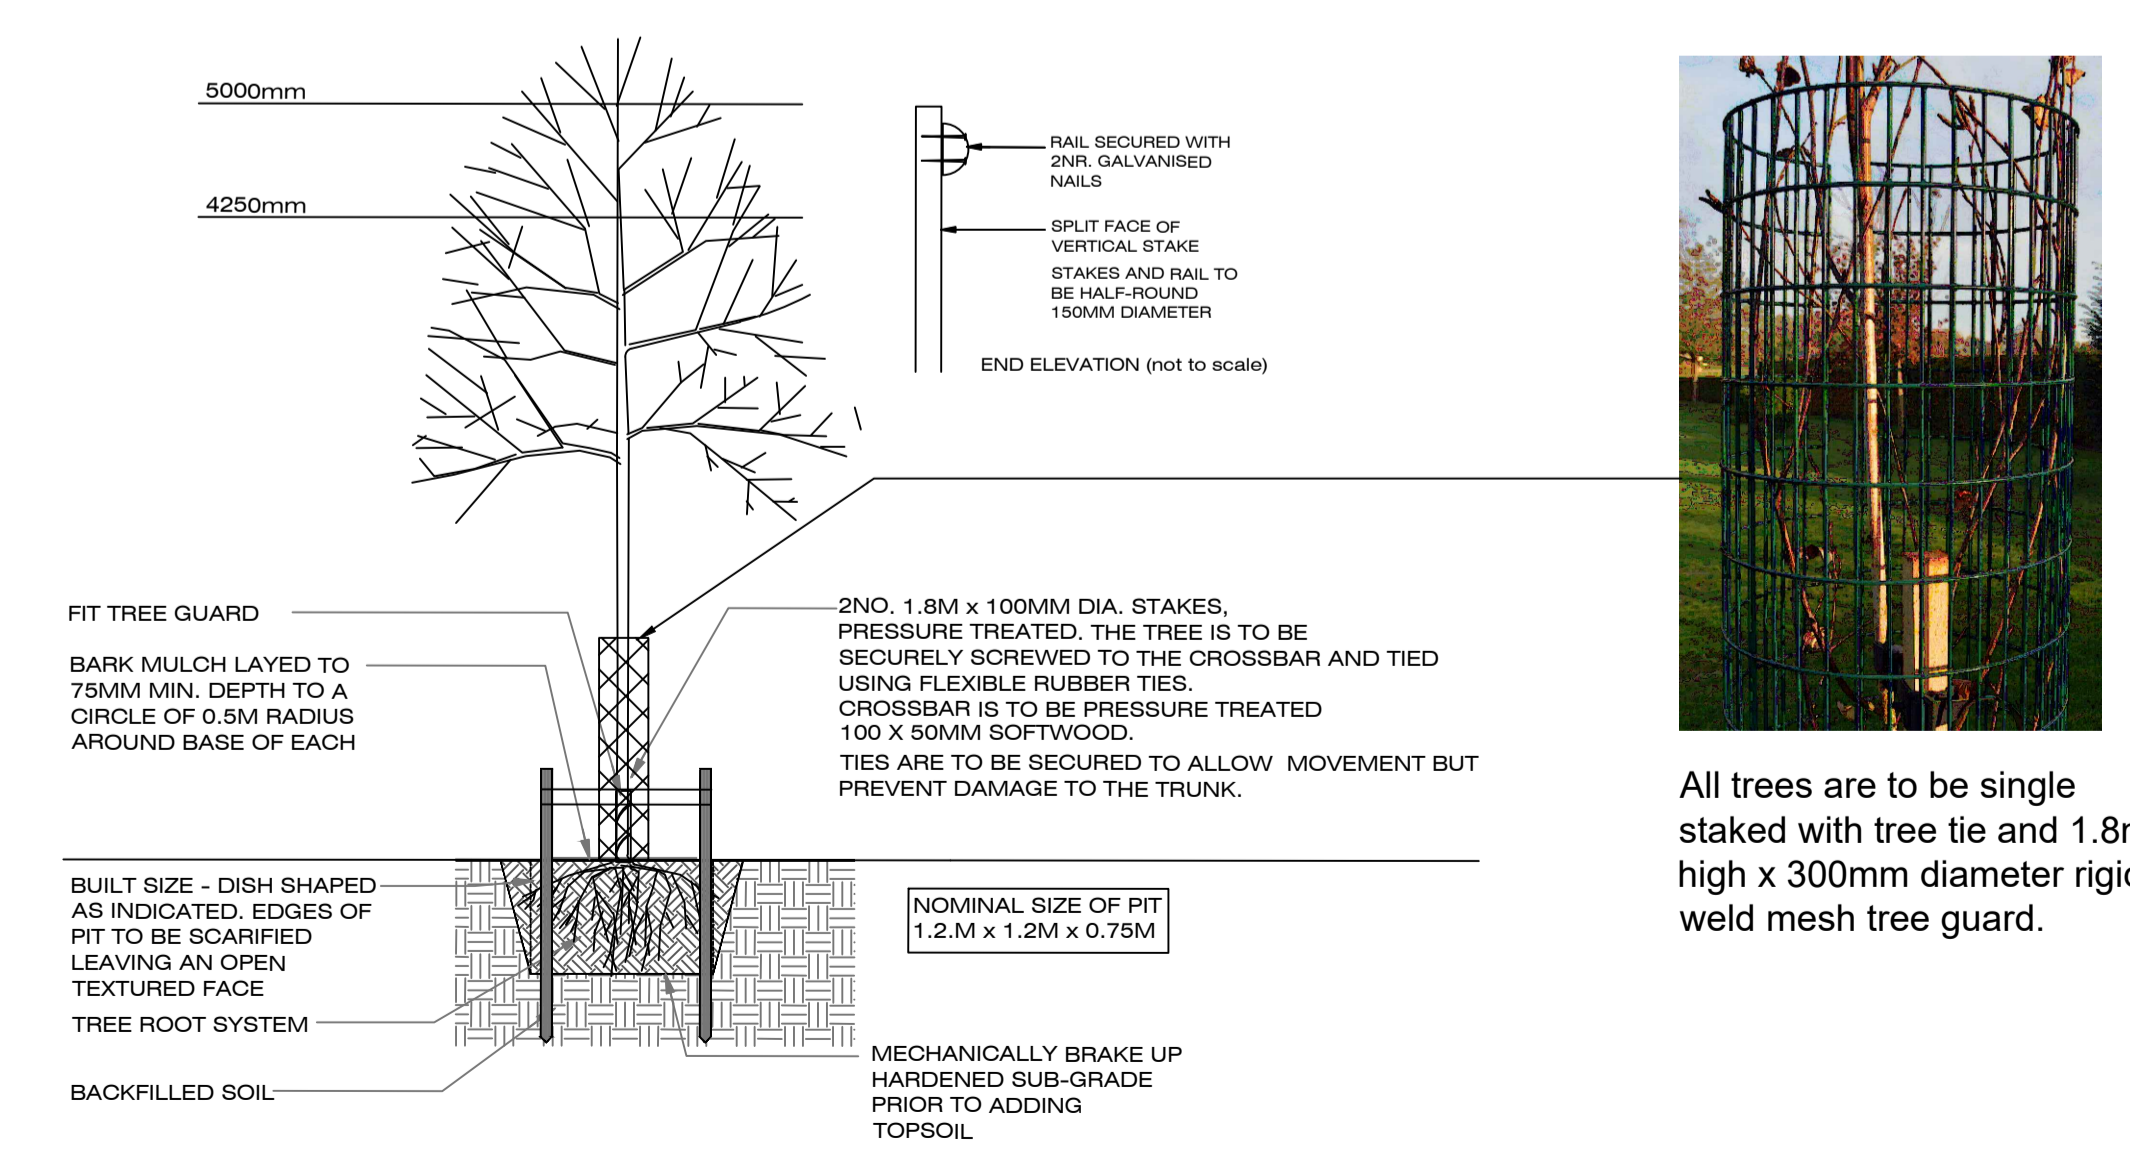

Tree Planting Detail
Scale 1:50

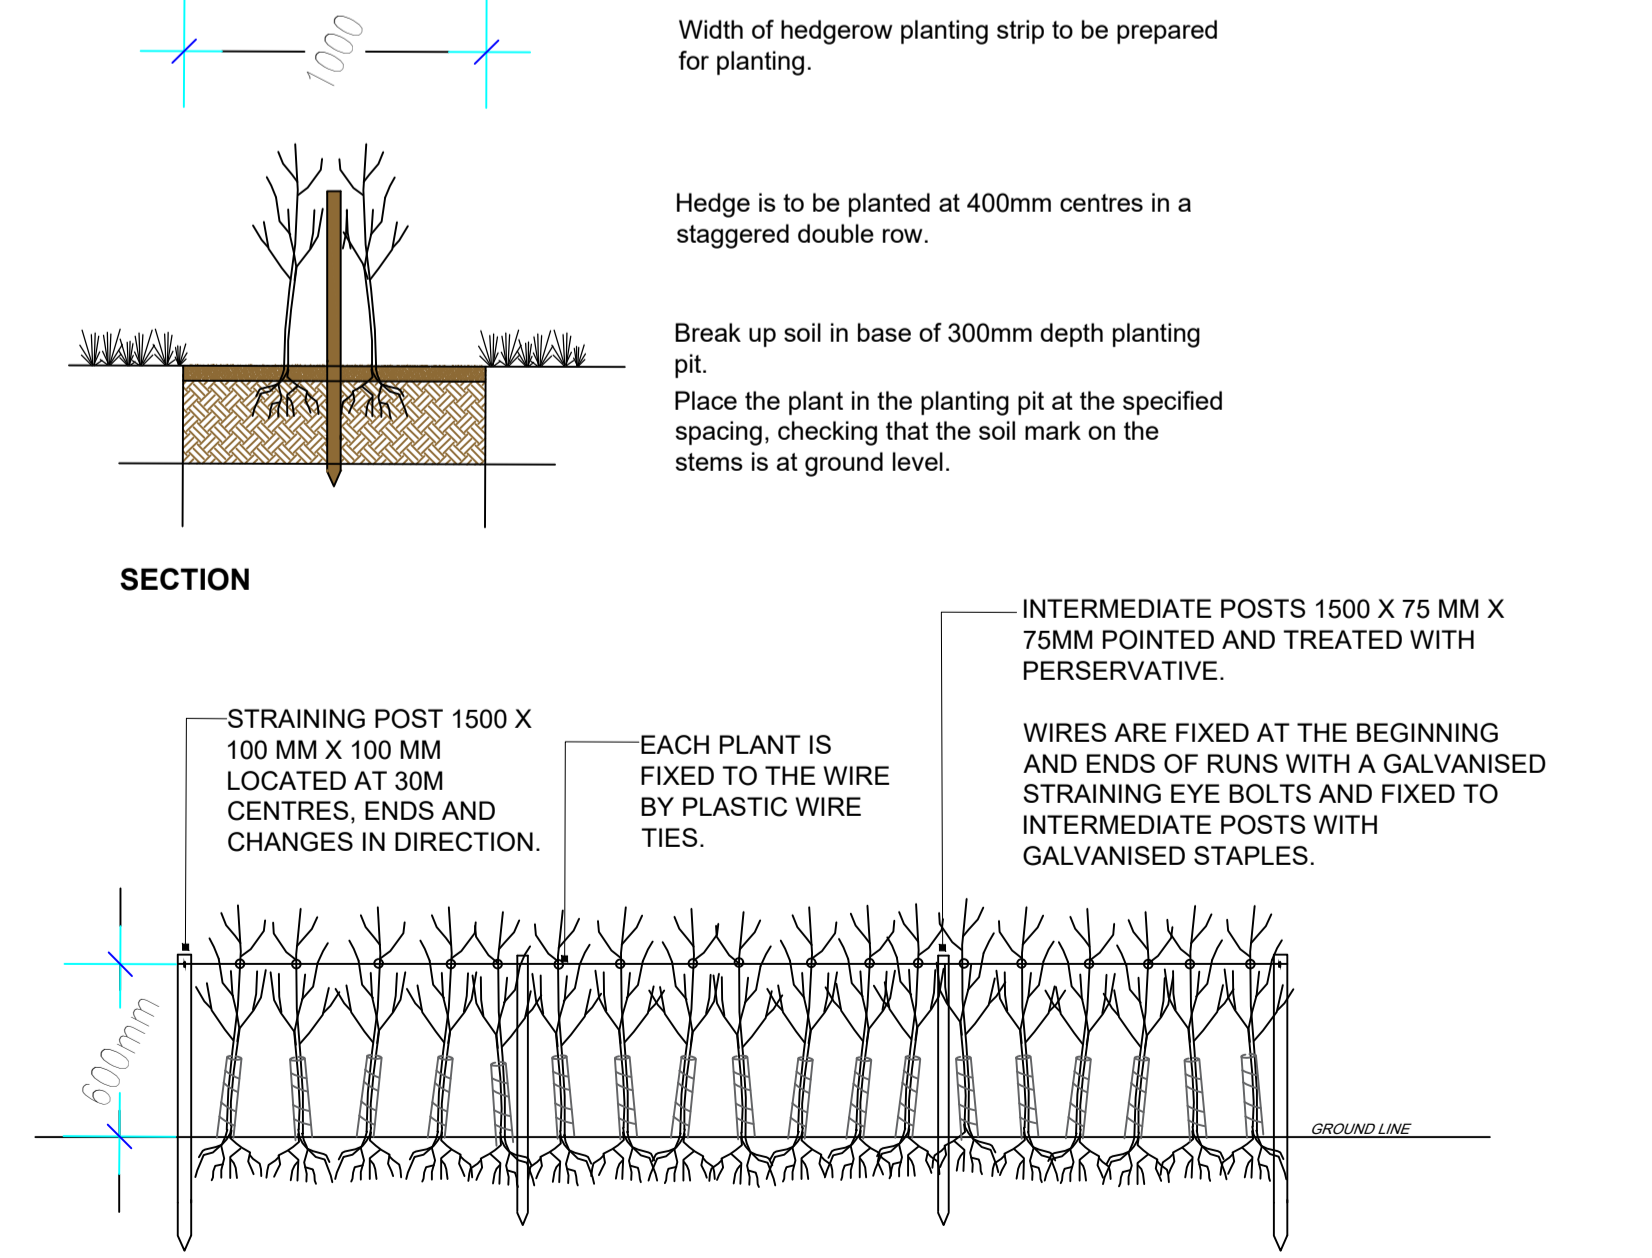

Hedgerow Planting Detail - with support fence.
Scale 1:25

Key to Landscape Treatments		
Tree Planting	Soft Landscape Treatments	Hard Landscape Treatments
<ul style="list-style-type: none"> T1: 10 No. Tilia cordata 'Greenspire', 16-18cm girth, rootballed T2: 4 No. Sorbus aucuparia, 16-18cm girth, rootballed T3: 11 No. Betula pendula, 16-18cm girth, rootballed T4: 1 No. Quercus robur, 16-18cm girth, rootballed T5: 5 No. Prunus padus, 16-18cm girth, rootballed 	<ul style="list-style-type: none"> PROPOSED LAWN MIX: 20% Perennial Ryegrass 'Ussical', 25% Perennial Ryegrass 'Evistar', 20% Strong Creeping Red Fescue, 10% Trifolium pratense, 10% Trifolium repens, 5% Browntop Bent at 35-50g/square metre. PROPOSED GRASS WET GRASSLAND MIX: 10% Creeping Bent, 40% Chewings Fescue, 10 Yorkshire Fog, 40% Red Fescue at 25g/square metre. PROPOSED NATIVE/NATURALISED HEDGEROW PLANTING (Thornless): Acer campestre, 60-90cm, br at 200mm centres; Fagus sylvatica, 60-90cm, br at 200mm centres; Corylus avellana, 60-90cm, br at 200mm centres; Ilex aquifolium, 2L, 30-40cm, cg at 200mm centres. 	<ul style="list-style-type: none"> PROPOSED SURFACE TREATMENT 1: Concrete footpath PROPOSED SURFACE TREATMENT 2: Road surface to Engineers Detail PROPOSED SURFACE TREATMENT 3: Permeable Concrete block paving at 60mm depth PROPOSED SURFACE TREATMENT 4: Tarmacadam surface to Engineers Details
	<ul style="list-style-type: none"> PROPOSED SAFETY GRASS: Safa Grass Safety Surface manufactured, supplied & installed to EN1177. 	<ul style="list-style-type: none"> SITE FURNITURE PROPOSED FEATURE 1: Boulders of various sizes PROPOSED FEATURE 2: Ground modelling / contouring up to 600mm max PROPOSED RAISED BEDS: Recycled Plastic Raised beds to allow drainage to ground, to be lined and filled to within 75mm of the top with clean topsoil/growing medium.

LANDMARK DESIGN & CONSULTANCY
Landscape Architecture

BALLINAFAGH PROSPEROUS NAAS
CO. KILDARE

DEVELOPMENT AT ANDREW, ATHY, CO. KILDARE

LANDSCAPE PLAN

Registered PRACTICE 2024-25

M: 086 851 9296
E: info@landmarkdesign.ie

Designed: GWEN TIERNEY Landscape Architect

Date: 05.11.2024
Status: PLANNING

Job No: P764
Scale: 1:250

Drawing No: 01
Rev: 1