

GENERAL NOTES

DO NOT SCALE FROM DRAWINGS. WORK TO FIGURED DIMENSIONS ONLY. ARCHITECT TO BE NOTIFIED OF ANY DISCREPANCIES.

THIS DRAWING TO BE READ IN CONJUNCTION WITH ALL ARCHITECT'S DRAWINGS, SPECIFICATIONS CONSULTANT'S DESIGN TEAM DRAWINGS AND SPECIFICATIONS.




Render 1



Render 3



Render 4

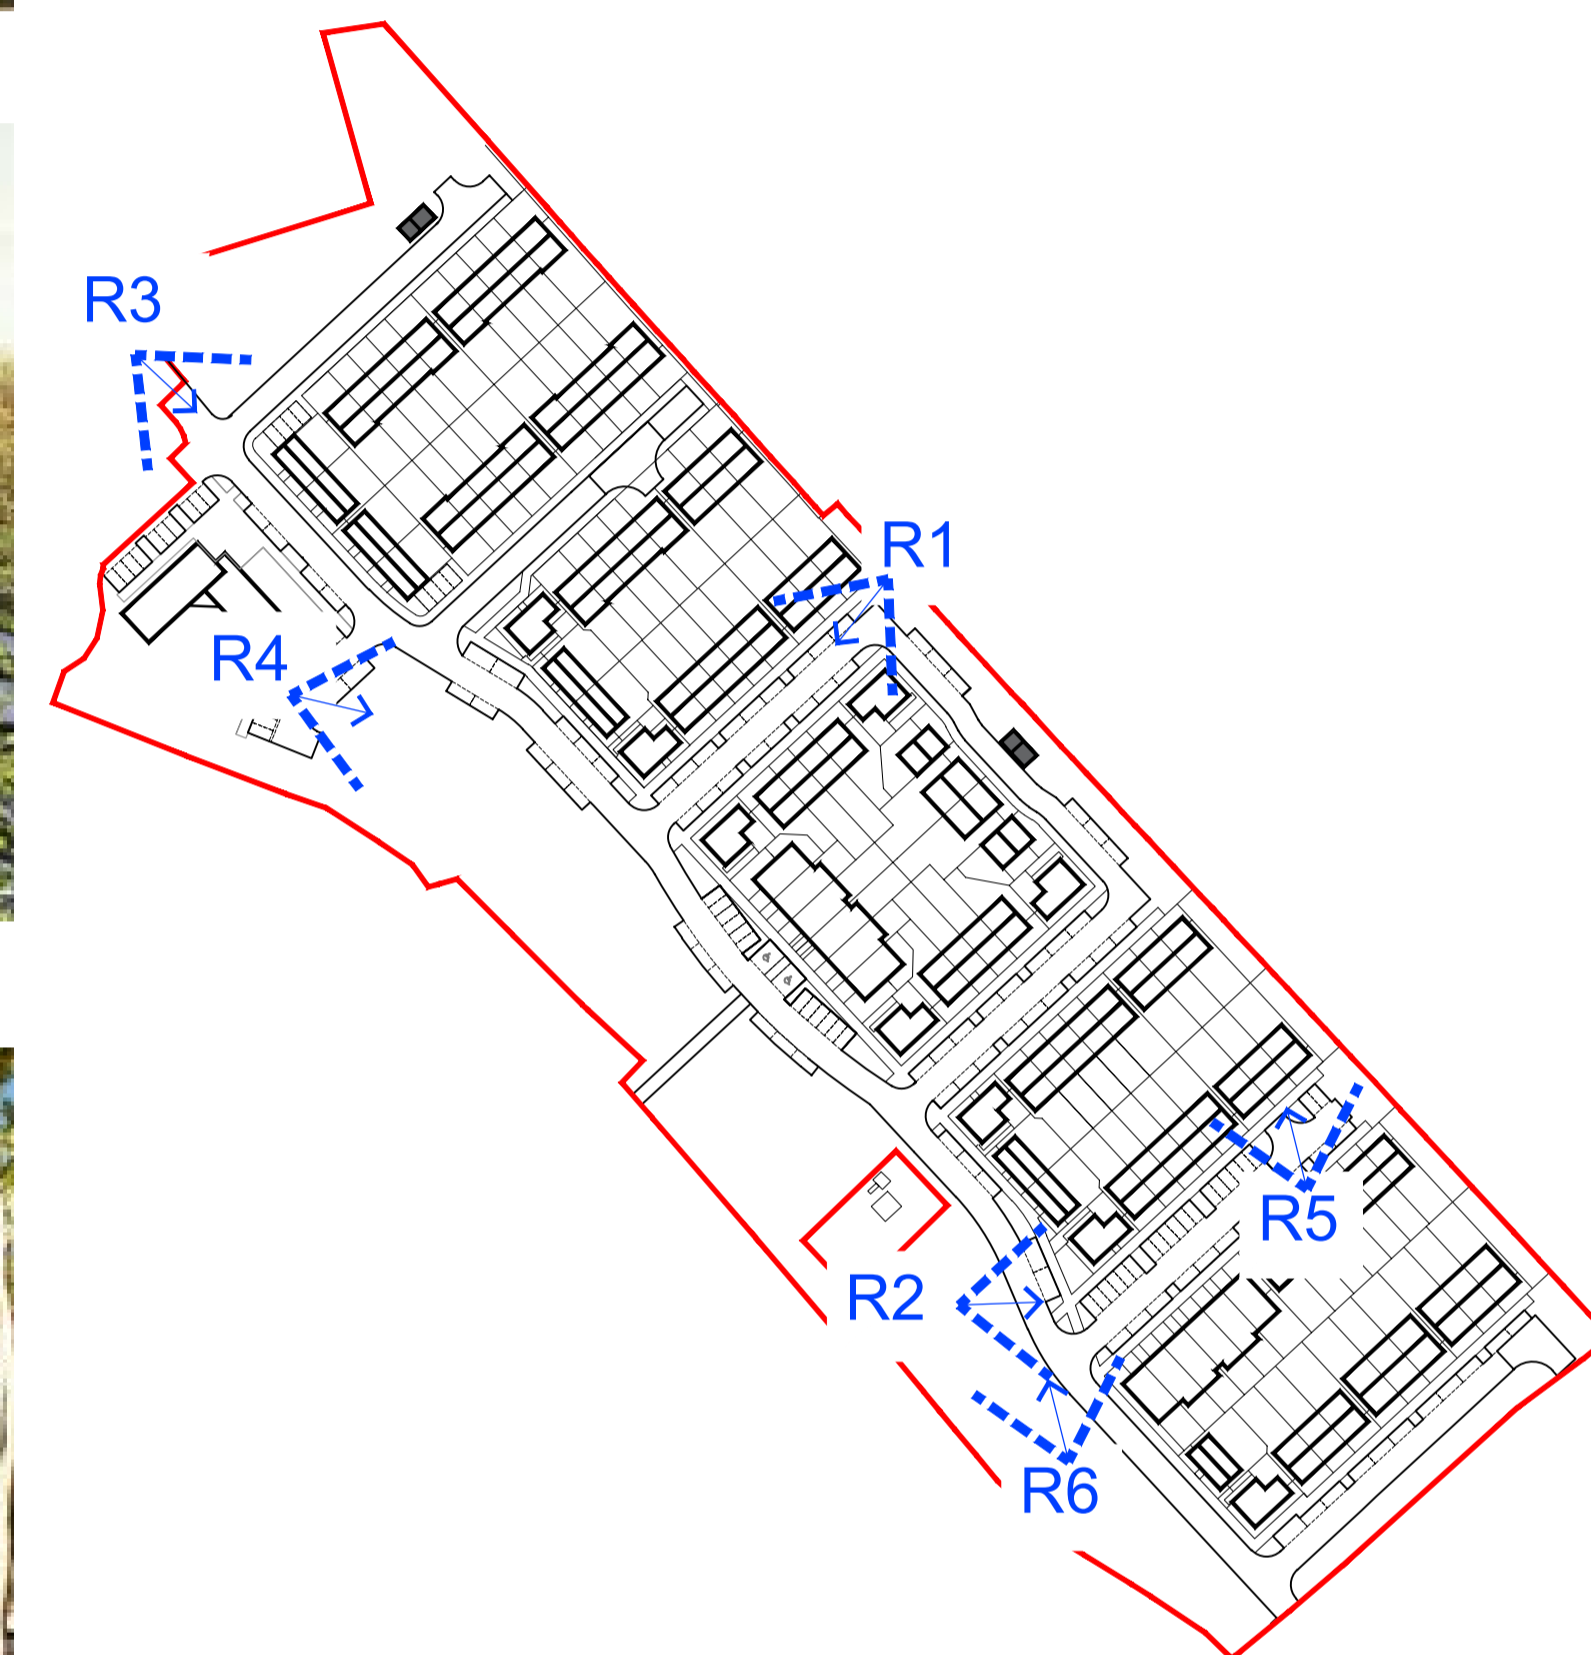

Render 2



Render 5



Render 6

REV	DATE	DESCRIPTION	Issued by
REVISIONS			

FOR PLANNING

CLIENT:
 NDFA on behalf of Kildare County Council
 PROJECT TITLE:
 SHB 4&5 - CGK - Coolaghknock Glebe, Kildare
 DRAWING TITLE:
 3D Images

DRN BY:	CHK BY:	SCALE @ A1:	DATE:	REVISION:	JOB NO:
PD	DL	NTS	08/05/24		23004
DRAWING NUMBER:					STATUS CODE:
SHB5-CGK-DR-MCORM-AR-P3-PL06					P3

MCORM
 ARCHITECTURE
 AND URBAN DESIGN

No. 1 Grantham Street, Dublin 8
 D08 A49Y Tel: +353 (0)1 478 8700
 Block 6, Central Business Park
 Tullamore, County Offaly
 R35 F6F8 Tel: +353 (0)57 932 3867
 website: www.mccorm.com
 email: info@mccorm.com

Figured dimensions only to be used. This drawing is copyright of MCORM Ltd. All information is shared as per approved use in accordance with I.S. NA-2021 to I.S. EN ISO 19650-2: 2018. If 'Status Code' above is empty, this information has been shared as Status Code S0 - Work in Progress (WIP) / Draft.