

NO PART OF THIS DRAWING MAY BE REPRODUCED OR TRANSMITTED IN ANY FORM OR STORED IN ANY RETRIEVAL SYSTEM OF ANY NATURE WITHOUT THE WRITTEN PERMISSION OF MALONE O'REGAN CONSULTING ENGINEERS AS COPYRIGHT HOLDER EXCEPT AS AGREED FOR USE ON THE PROJECT FOR WHICH THE DRAWING WAS ORIGINALLY CREATED.

THIS DRAWING TO BE READ IN CONJUNCTION WITH ALL OTHER RELEVANT DRAWINGS, SPECIFICATIONS AND THE PRELIMINARY HEALTH & SAFETY PLAN.

ALL DIMENSIONS ARE IN mm UNLESS NOTED OTHERWISE. DO NOT SCALE DIMENSIONS.

THE CONTRACTOR SHALL CHECK ALL DIMENSIONS PRIOR TO THE COMMENCEMENT OF CONSTRUCTION. ALL DISCREPANCIES SHALL BE REPORTED TO THIS OFFICE IN WRITING.


NOTES

BY	DRAWING No. & REFERENCE	DATE
SURVEY		
ARCH	SHB5-CGK-DR-MOR-AR-P3-PL03 Rev 6	15.05.24
LS Arch	SHB5-CGK-DR-MAL-L-P1-0100 Rev 01	28.02.24



PLAN OF SITE  
SCALE N.T.S.

EXISTING COOLAGHKNOCK  
GLEBE PHASE 1  
SOAKAWAY TANK

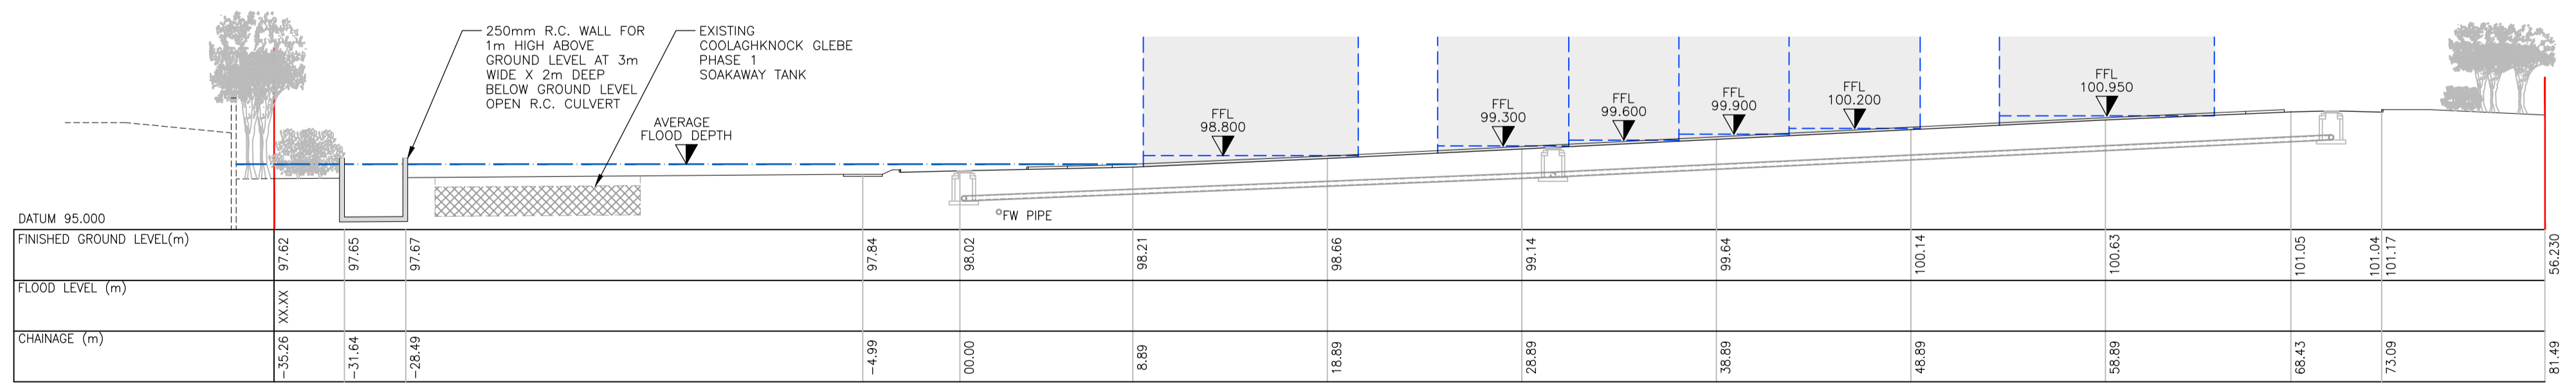

SECTION 1-1 THROUGH THE SITE  
SCALE: 1:250

REV	DESCRIPTION	DATE	BY	CHK
1	FINISHED FLOOR LEVELS AMENDED	17.03.24	KD	DW
0	ISSUED FOR INFORMATION	15.03.24	KD	PB

STATUS  
**P3 - PLANNING**

**MDR**  
MALONE O'REGAN  
CONSULTING ENGINEERS

Unit 2B Richview Office Park,  
Clonskeagh,  
DUBLIN 14  
D14 XT57

T: +353 1 260 2655  
E: dublin@moroe.ie  
W: www.maloneoregan.ie

Offices also in:  
GALWAY T: +353 91 531 069 E: galway@moroe.ie  
WATERFORD T: +353 51 876 855 E: waterford@moroe.ie

CLIENT  
NDFA ON BEHALF OF KILDARE COUNTY COUNCIL

JOB NAME  
SHB 4&5 - CGK - COOLAGHKNOCK GLEBE, KILDARE TOWN

DRG. NAME  
SECTION THROUGH SITE

JOB REF	SHEET	SCALE	DATE	BY	ENG	APP	REV.
23006	A1	SHOWN	MARCH'2024	KD	PB	PB	1

DRG. NO.  
SHB5-CGK-DR-MOR-CS-P3-152