


Section DD - 1/100 @A1

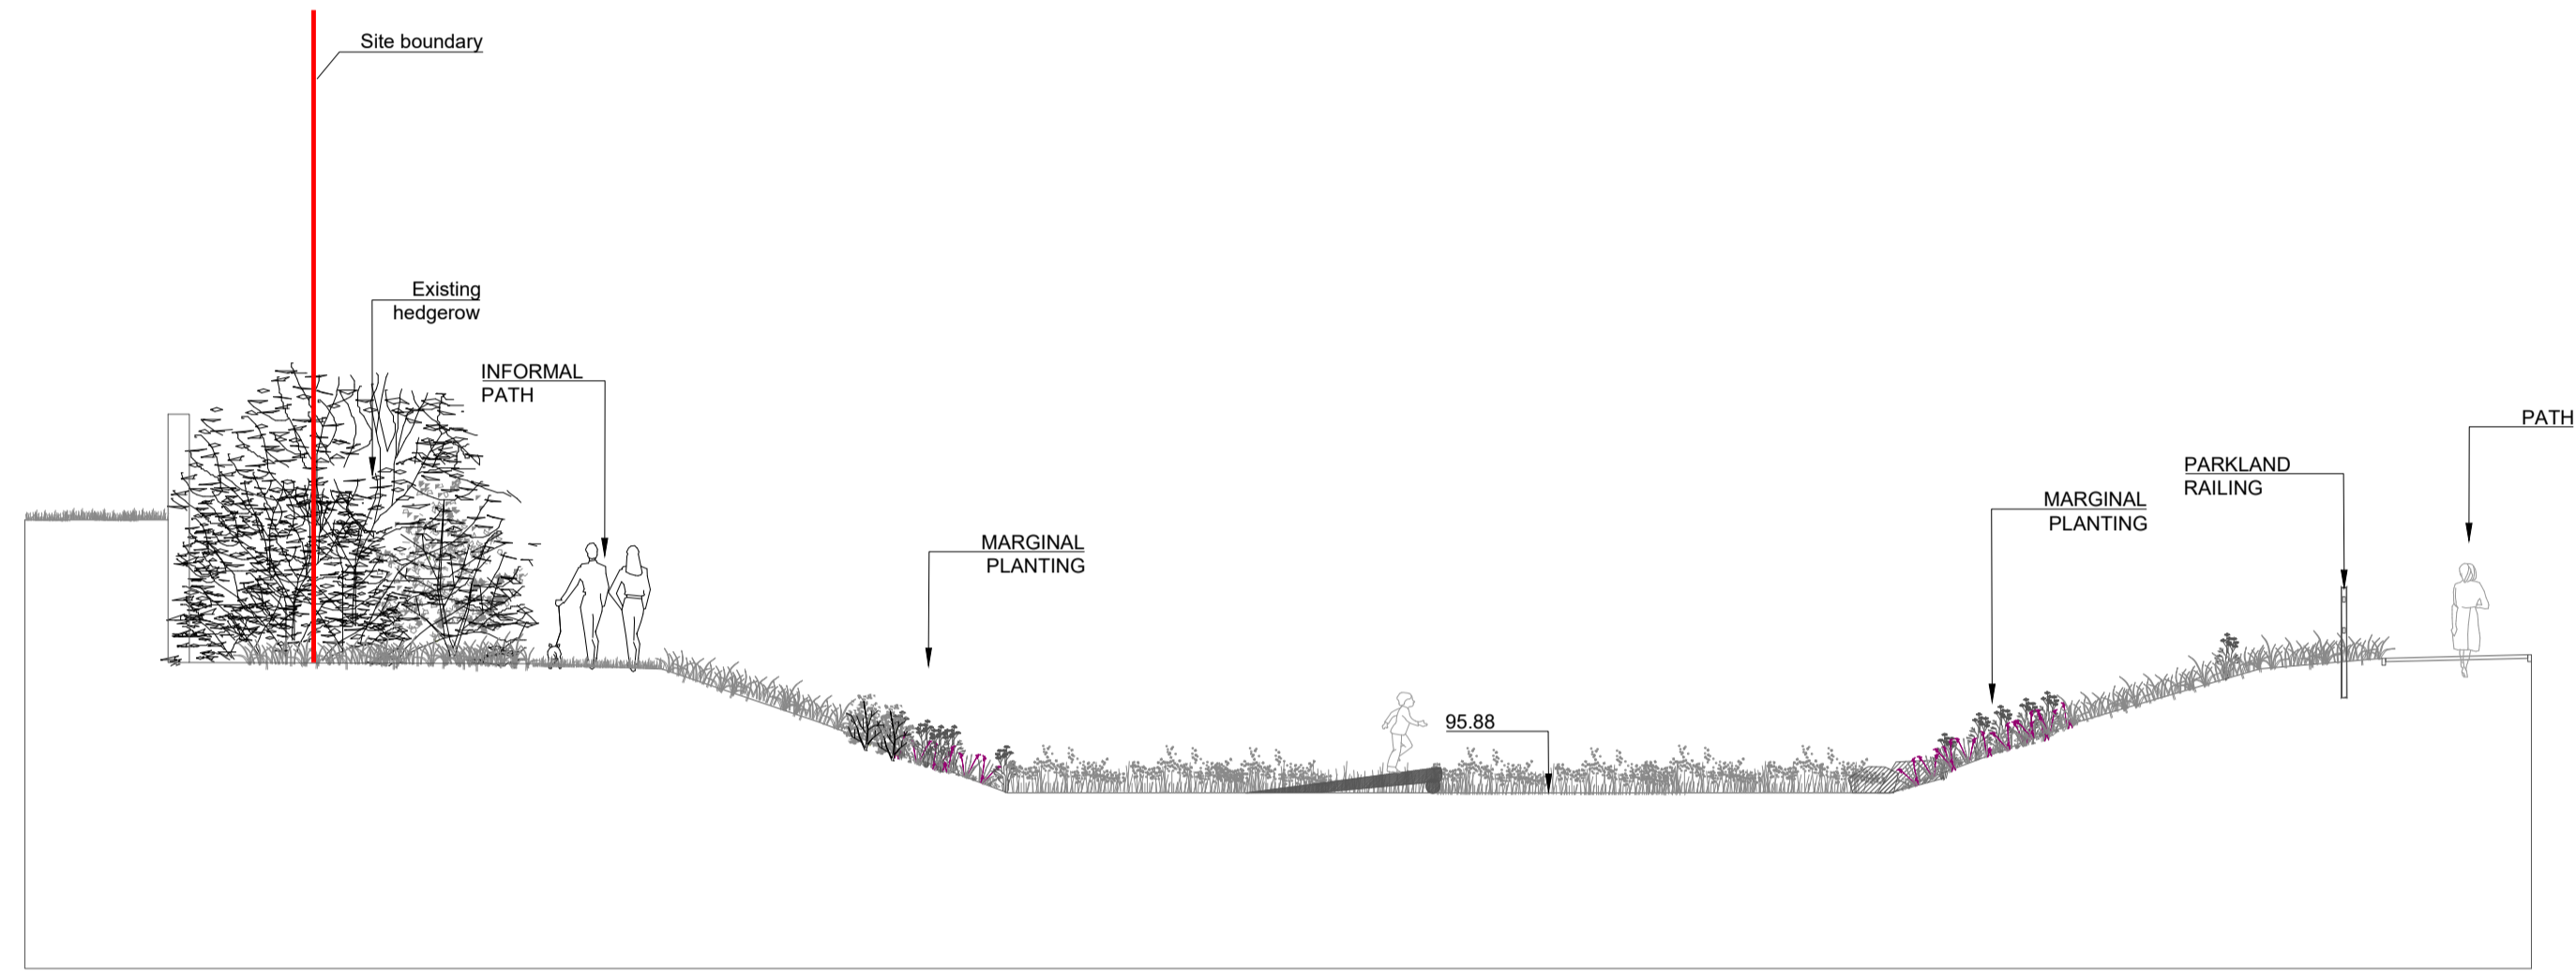


Section EE - 1/100 @A1



Section FF - 1/100 @A1



NOTES:
 All dimensions are in millimeters unless otherwise stated and shall be checked and confirmed by the contractor on site. Any discrepancies shall be immediately reported to the landscape architects. Work to figured dimensions only - Do not scale from drawing. Do Not Scale. Use Figured Dimensions Only. Not for Construction Purposes unless Specifically Marked. © This Drawing is Copyright of Mitchell + Associates.
 www.mitchell.ie info@mitchell.ie +353 1 454 5066

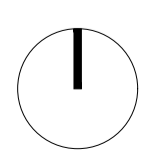

REV	DESCRIPTION	DATE
01	Issue for planning	16/05/2024

REV	DESCRIPTION	DATE
-----	-------------	------

Mitchell + Associates

PROJECT TITLE:
 Social Housing Bundle 4 & 5
 CLIENT:
 N DFA

DRAWING NAME:
 Coolaghknock Glebe
 Basin sections
 DRAWING NUMBER:
 201

JOB NUMBER:
 LSO003
 STATUS:
 PLANNING

DRAWN:
 CF
 CHECKED:
 FP
 SCALE:
 1:100 @ A1