


GENERAL NOTES

DO NOT SCALE FROM DRAWINGS. WORK TO FIGURED DIMENSIONS ONLY. ARCHITECT TO BE NOTIFIED OF ANY DISCREPANCIES.

THIS DRAWING TO BE READ IN CONJUNCTION WITH ALL ARCHITECT'S DRAWINGS, SPECIFICATIONS CONSULTANT'S DESIGN TEAM DRAWINGS AND SPECIFICATIONS.

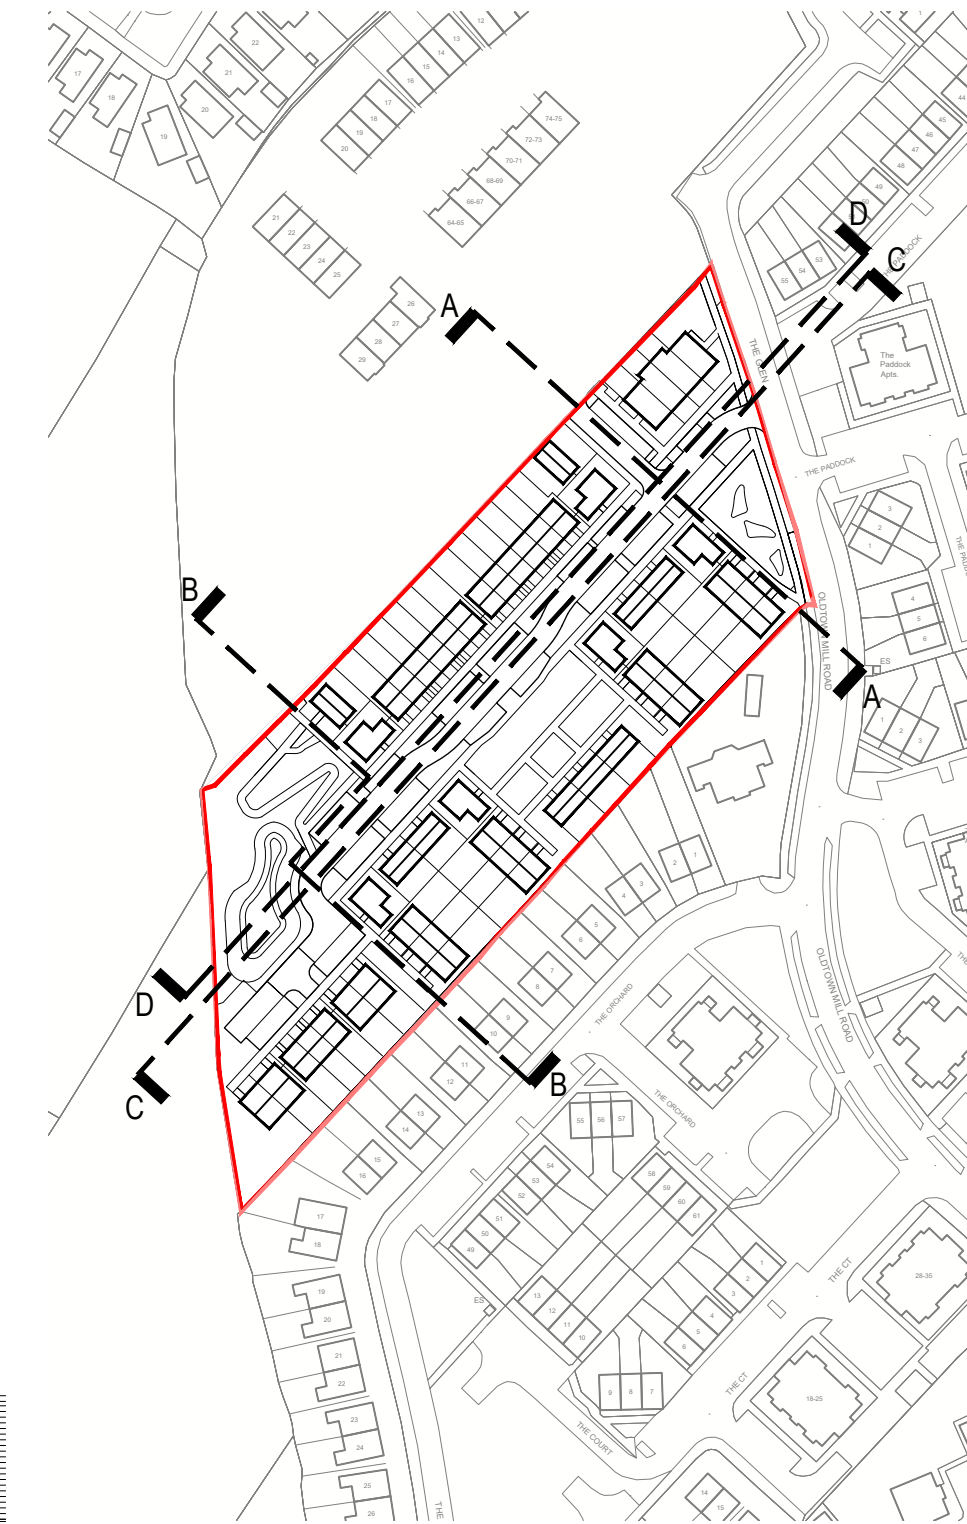

Context Elevation A-A (Scale 1:200)



Context Elevation D-D Part 1 (Scale 1:200)



Context Elevation D-D Part 2 (Scale 1:200)



Context Elevation D-D Overall (Scale 1:500)

REV	DATE	DESCRIPTION	Issued by
REVISIONS			

FOR PLANNING

CLIENT: NDFA on behalf of Kildare County Council

PROJECT TITLE: SHB 4&5 - OCK - Oldtown Mill, Celbridge

DRAWING TITLE: Context Elevations A and D

DRN BY:	CHK BY:	SCALE @ A1:	DATE:	REVISION:	JOB NO:
PD	DL	1:200	11/03/24	-	23004
DRAWING NUMBER:				STATUS CODE:	
SHB5-OCK-DR-MCO-AR-P3-PL04				P3	

M^CCORM
 ARCHITECTURE
 AND URBAN DESIGN

No.1 Grantham Street, Dublin 8
 D08 A48Y Tel: +353 (0)1 478 8700
 Tullamore, County Offaly
 R35 F6F8 Tel: +353 (0)57 932 3867
 website: www.mcorm.com
 email: arch@mcorm.com

Figured dimensions only to be used. This drawing is copyright of M^CCORM Ltd. All information is shared as per approved use in accordance with I.S.NA.2021 to I.S. EN ISO 19650-2: 2018. If Status Code above is empty, this information has been shared as Status Code 50 - Work in Progress (WIP) / Draft.