


SECTION AA -Western park: attenuation pond - Axe north/south

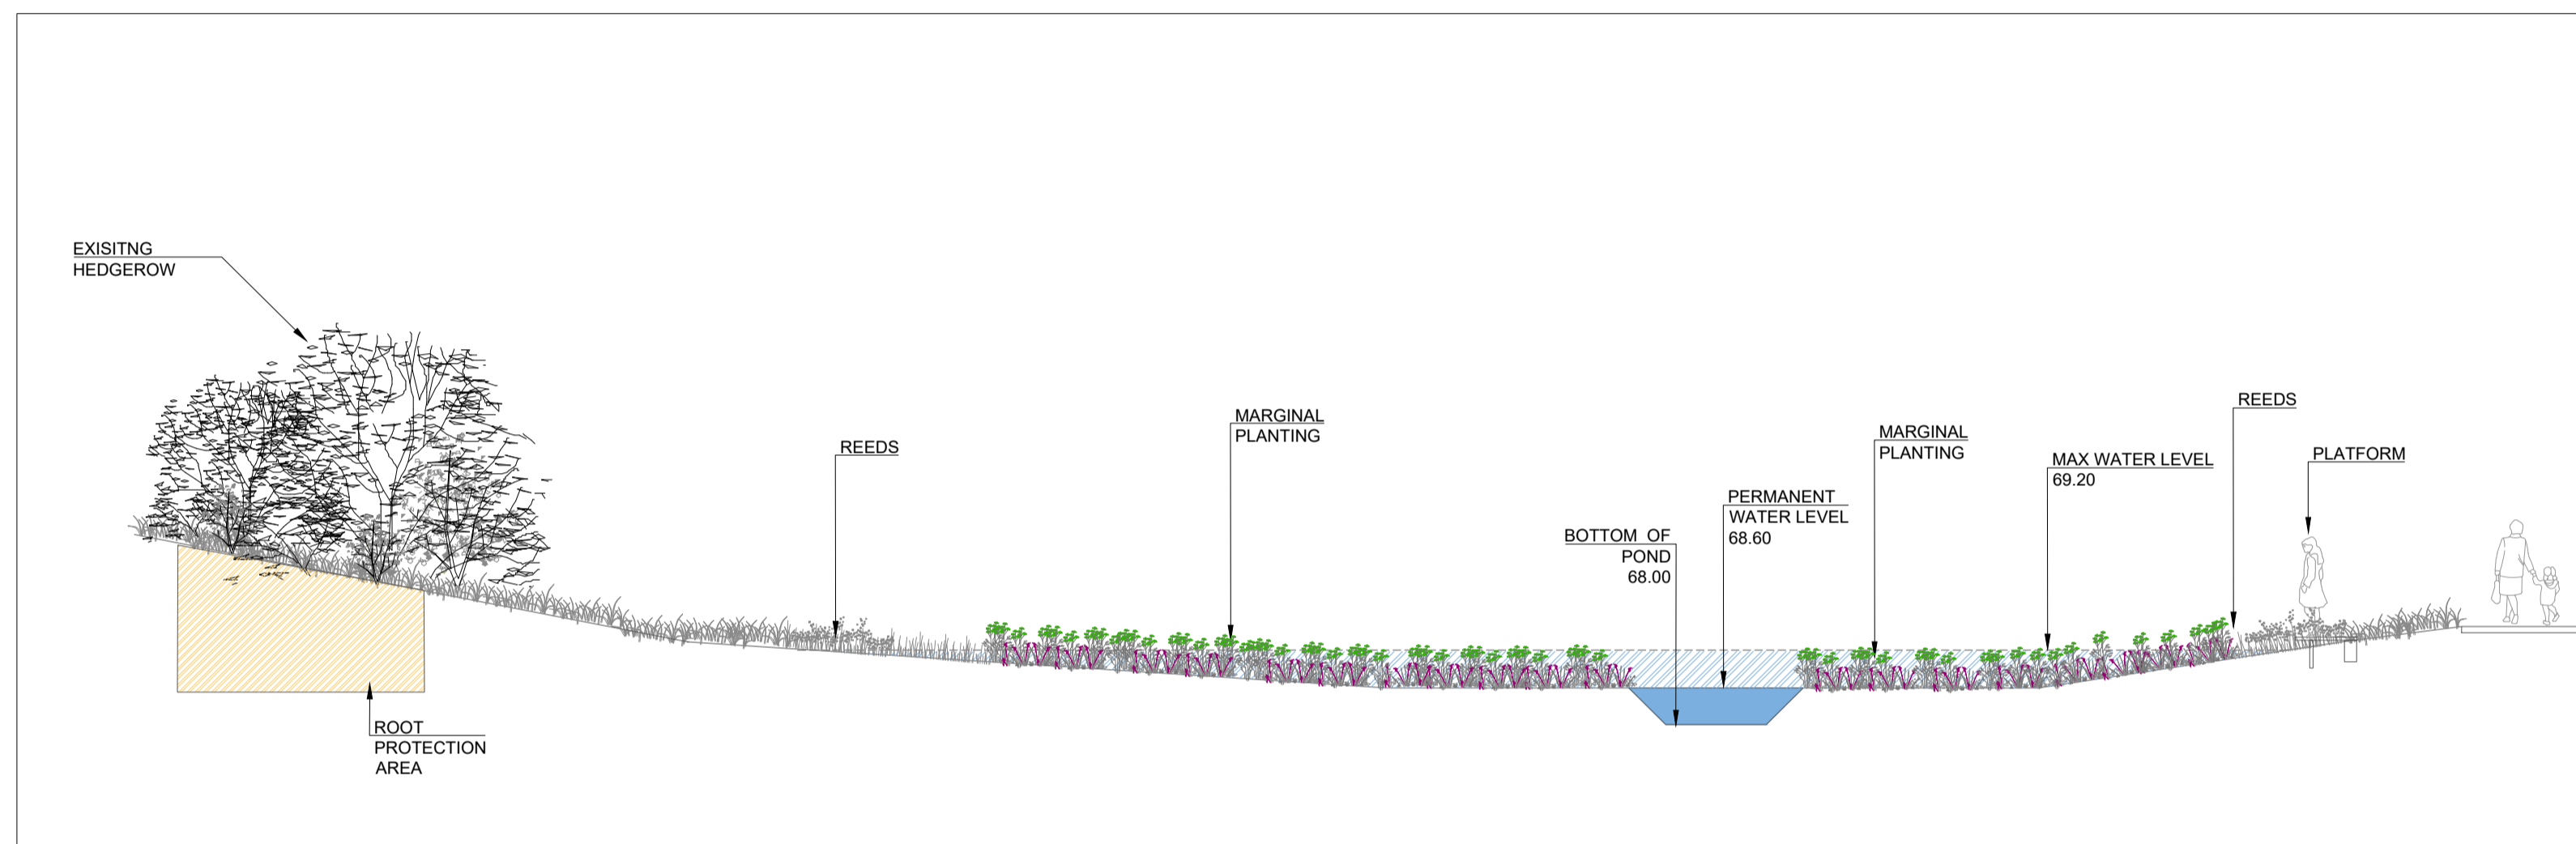


SECTION BB -Western park: attenuation pond - Axe east-west



SECTION CC -Western park: Accessible path



NOTES:  
 All dimensions are in millimeters unless otherwise stated and shall be checked and confirmed by the contractor on site. Any discrepancies shall be immediately reported to the landscape architects. Work to figured dimensions only - Do not scale from drawing. Do Not Scale. Use Figured Dimensions Only. Not for Construction Purposes unless Specifically Marked. © This Drawing is Copyright of Mitchell + Associates.  
 www.mitchell.ie info@mitchell.ie +353 1 454 5066

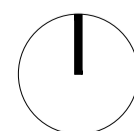

REV	DESCRIPTION	DATE
03	Issue for planning	12/03/2024
02	Attenuation pond	09/02/2024
01	Road Safety audit coordination	08/01/2024

REV	DESCRIPTION	DATE

**Mitchell + Associates**

PROJECT TITLE:  
 Social Housing Bundle 4 & 5  
 CLIENT:  
 NDA

DRAWING NAME:  
 Oldtown Mill - Landscape  
 Sections - Western Park  
 DRAWING NUMBER:  
 200

JOB NUMBER:  
 LSO003  
 STATUS:  
 PLANNING

DRAWN:  
 CF  
 CHECKED:  
 FP  
 SCALE:  
 1:100 @ A1