


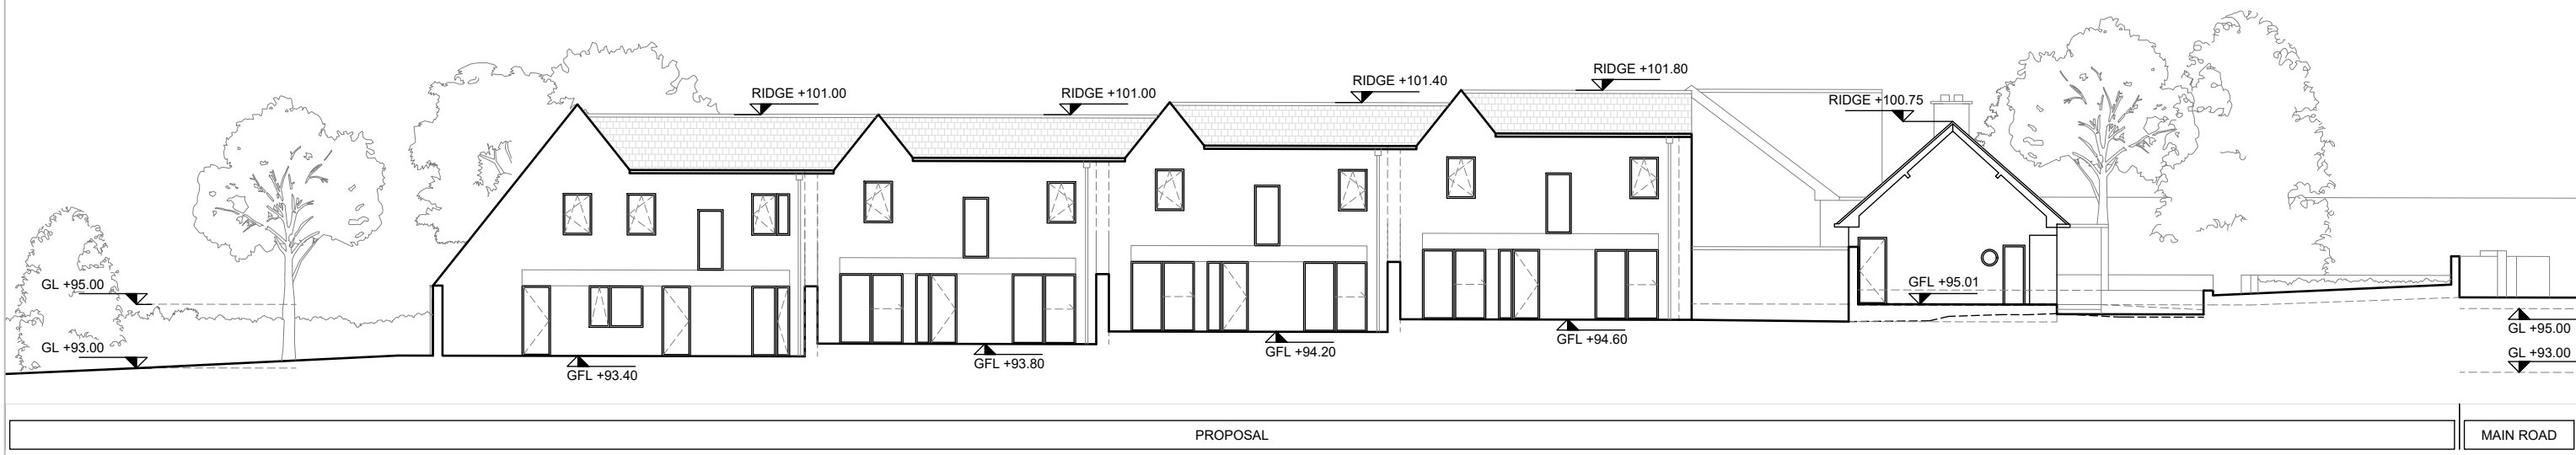

1 CONTIGUOUS SOUTH ELEVATION
1:200@A3



2 CONTIGUOUS NORTH ELEVATION
1:200@A3