


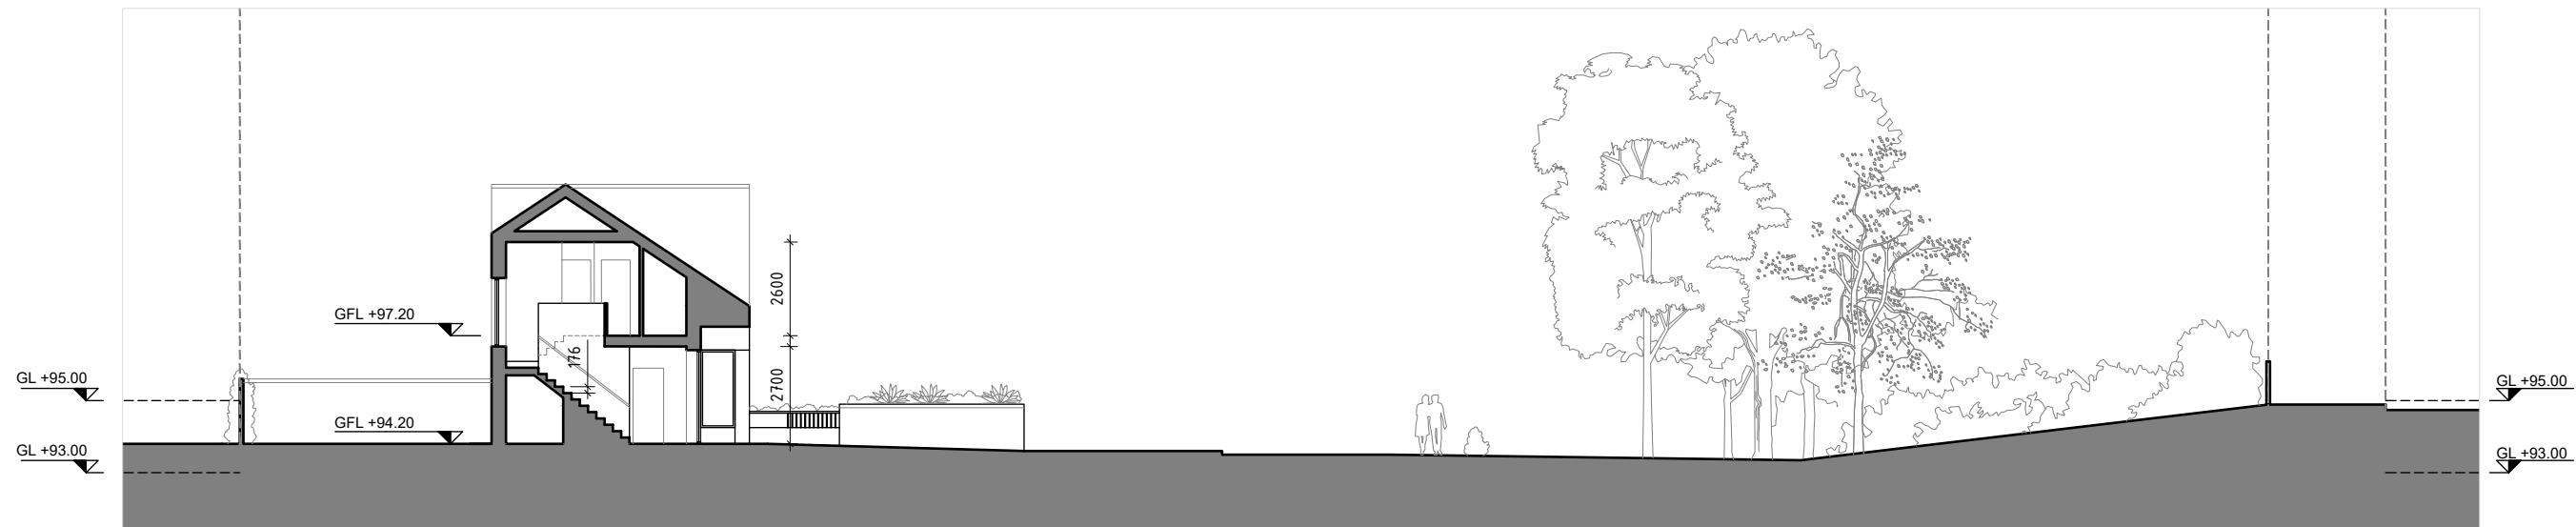

1 SECTION A-A
1:200@A3



2 SECTION B-B
1:200@A3

