


Proposed location of housing scheme at Carbury, Co. Kildare for Kildare County Council.

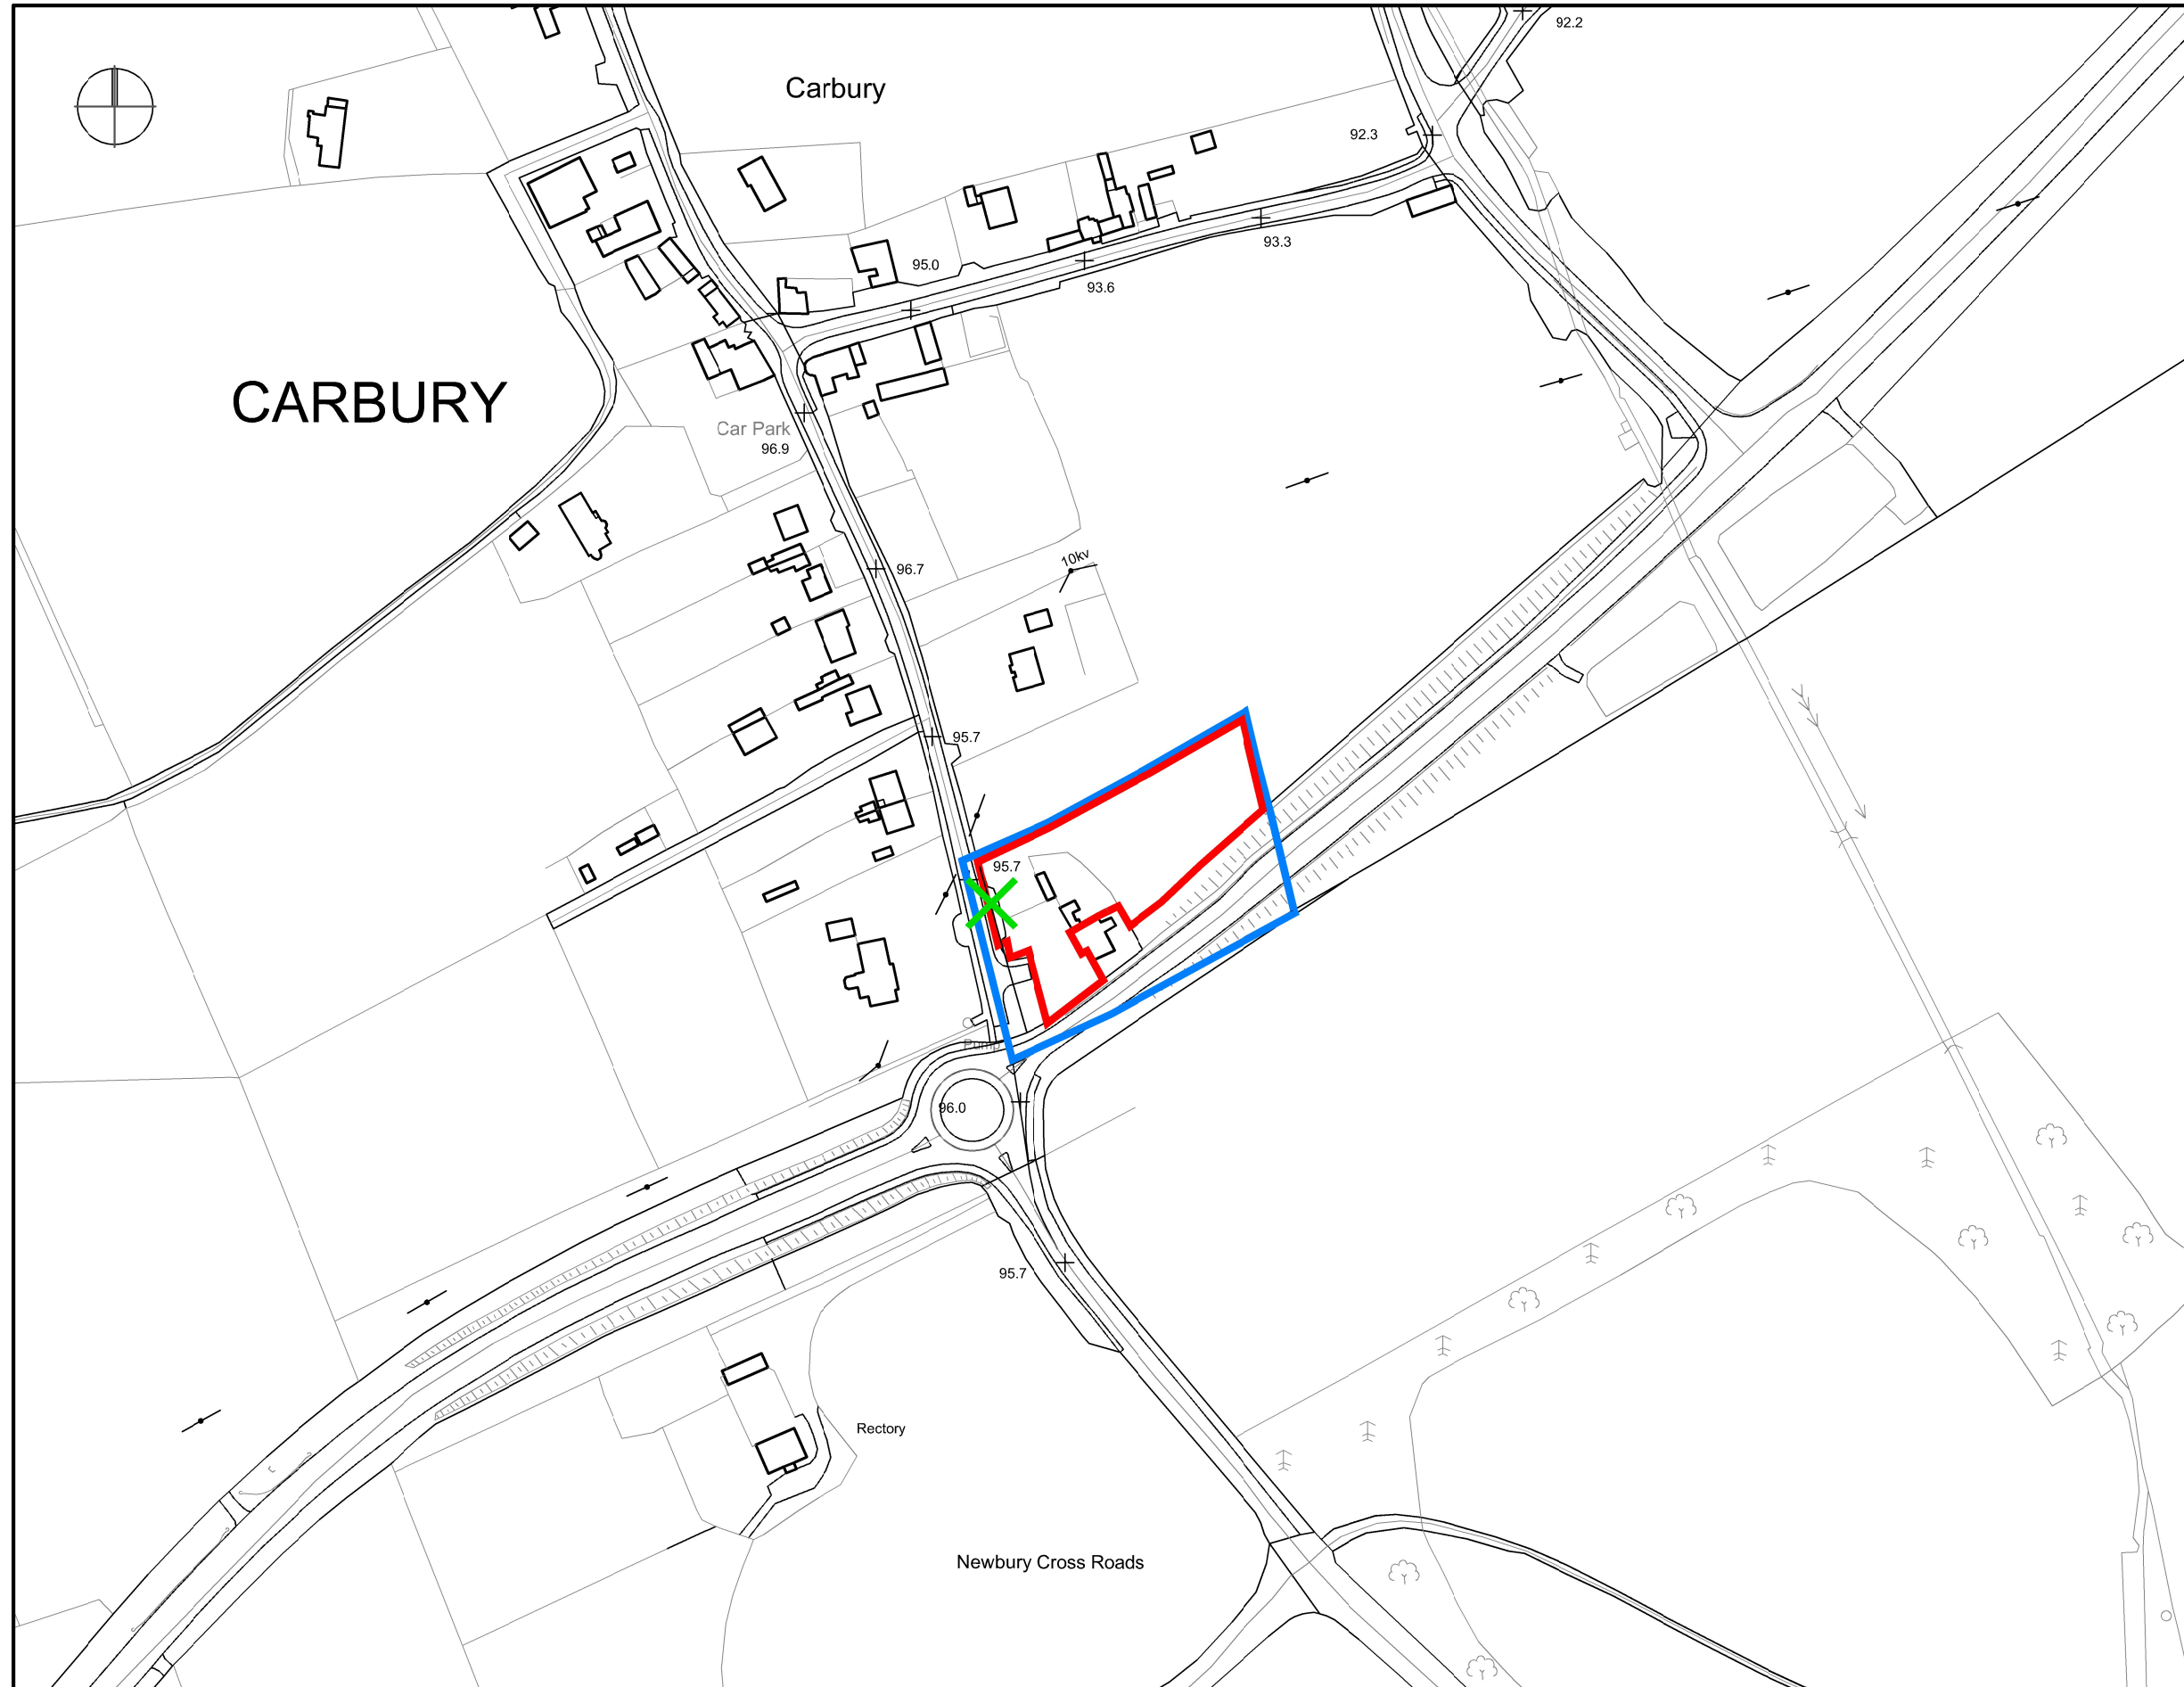

Survey

General notes:
Zoning: Existing residential

-  Site Boundary
-  Site Boundary - Ownership
-  Site Notice Location

- Notes:**
- This drawing has been prepared for _____ purposes only.
 - All drawings to be read in conjunction with all other consultant drawings, Architect to be informed immediately of any discrepancies.
 - Figured dimensions only to be taken from this drawing. All dimensions and levels to be checked on site, Architect to be informed immediately of any discrepancies.

Revisions:		
Rev:	Notes:	Date:
01		08/12/2023
02		
03		
04		
05		

Project:
Proposed Housing Scheme
Project Description
Site Address - Carbury, Naas, Co. Kildare for Housing, Kildare County Council

Client:
KCC

Site location map
Scale 1:2500

Dwg: Site Location Map 1 of 1	Project No: 22008 Dwg No.: D-01
Scale: 1:2500 @A3	
Status:	Drawn by: DSA
	Chk: DSA
	Date: 08/12/2023