




1 WEST ELEVATION
1:100@A3

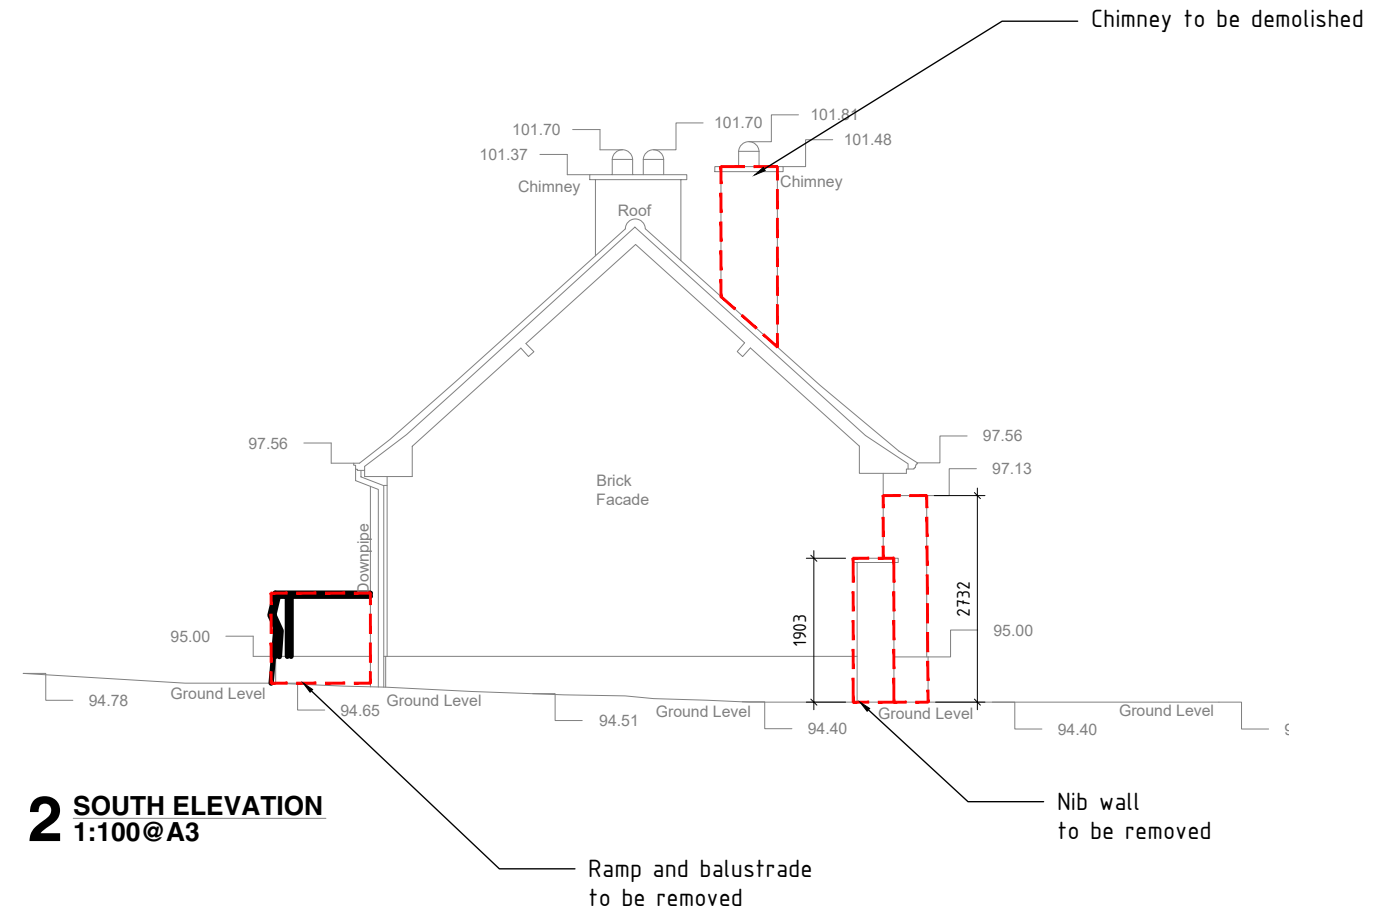

2 SOUTH ELEVATION
1:100@A3

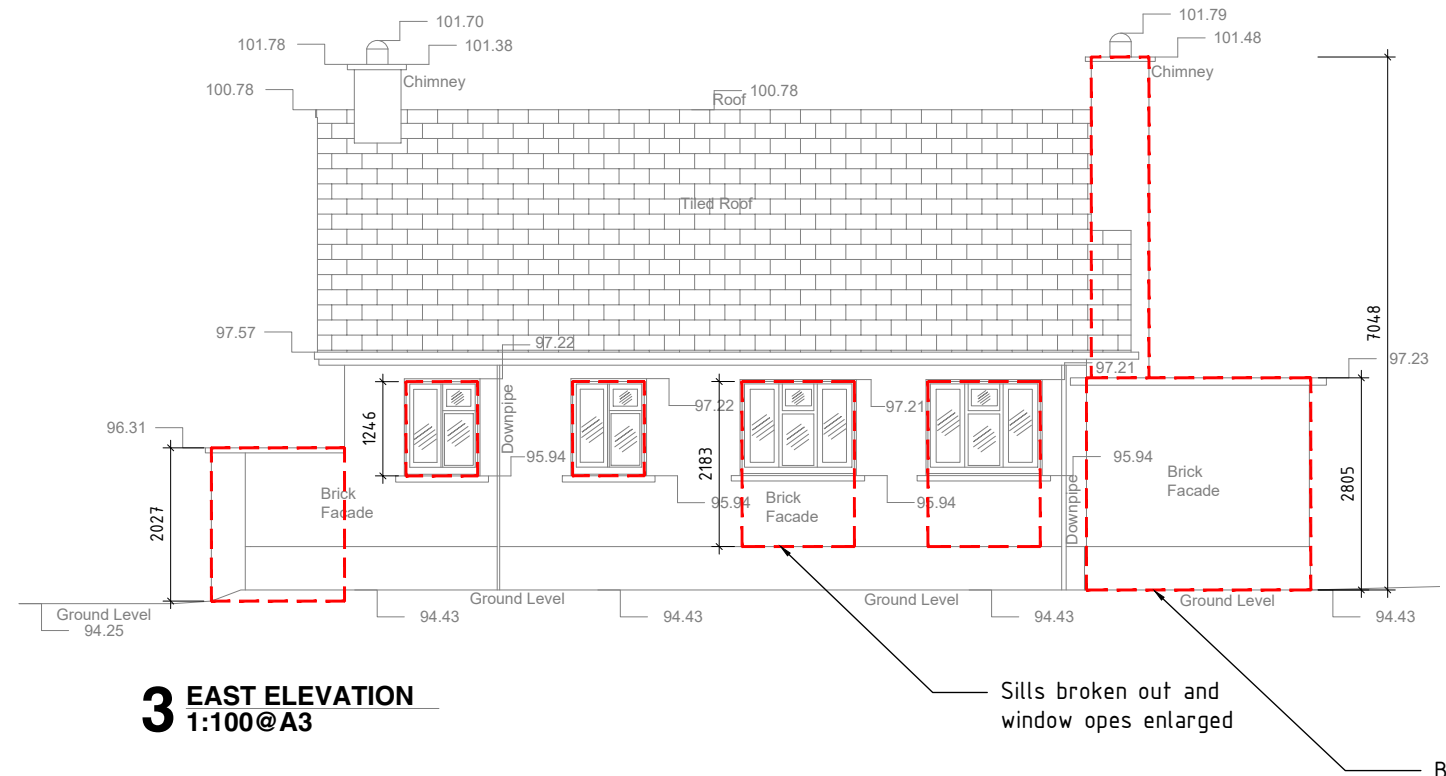

3 EAST ELEVATION
1:100@A3

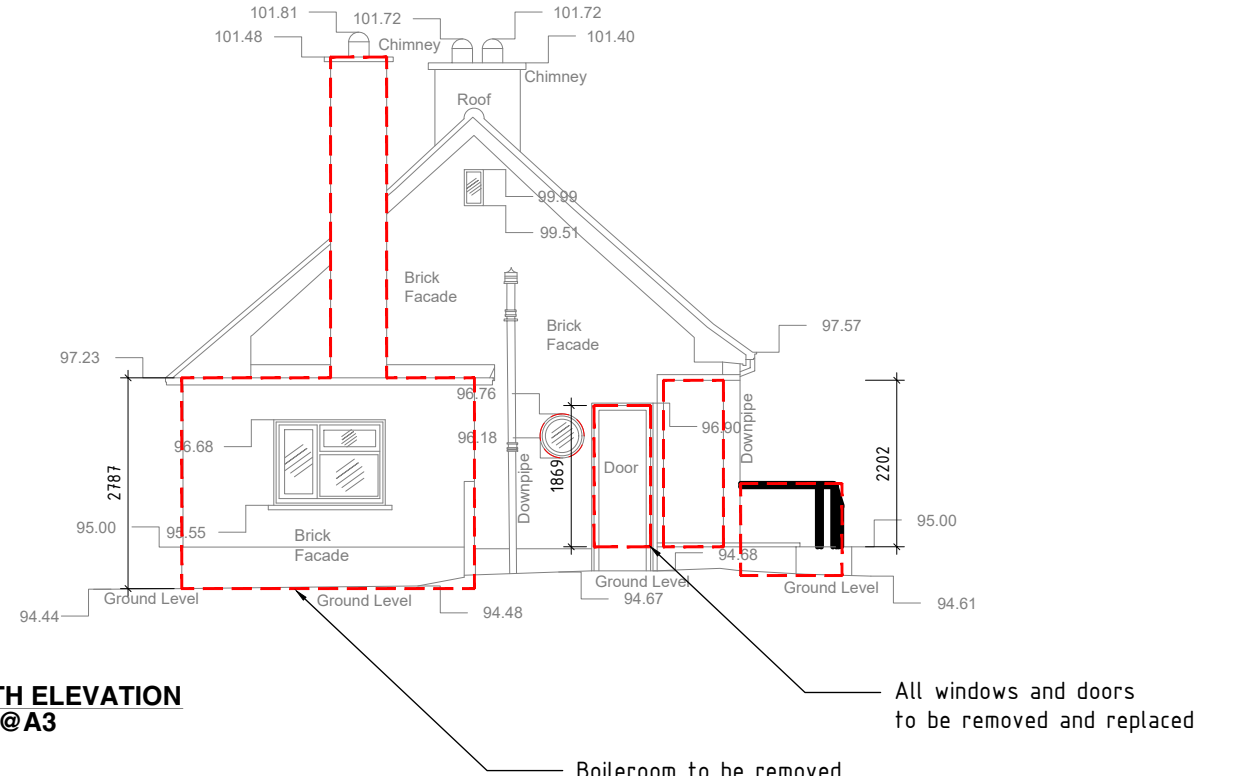

4 NORTH ELEVATION
1:100@A3