


0.951 2.578
 Skoda Octavia
 Overall Length 4.572m
 Overall Width 1.769m
 Overall Body Height 1.488m
 Min Body Ground Clearance 0.245m
 Max Track Width 1.713m
 Lock-to-lock time 4.00s
 Curb to Curb Turning Radius 5.100m

LARGE CAR TRACKING.
 SCALE 1:200



7.7
 1.382 4.2
 Dennis Sabre Fire Tender (LWB)
 Overall Length 7.700m
 Overall Width 2.430m
 Overall Body Height 3.512m
 Min Body Ground Clearance 0.397m
 Track Width 2.380m
 Lock-to-lock time 5.00s
 Curb to Curb Turning Radius 7.400m

FIRE TENDER SWEEP PATH.
 SCALE 1:200

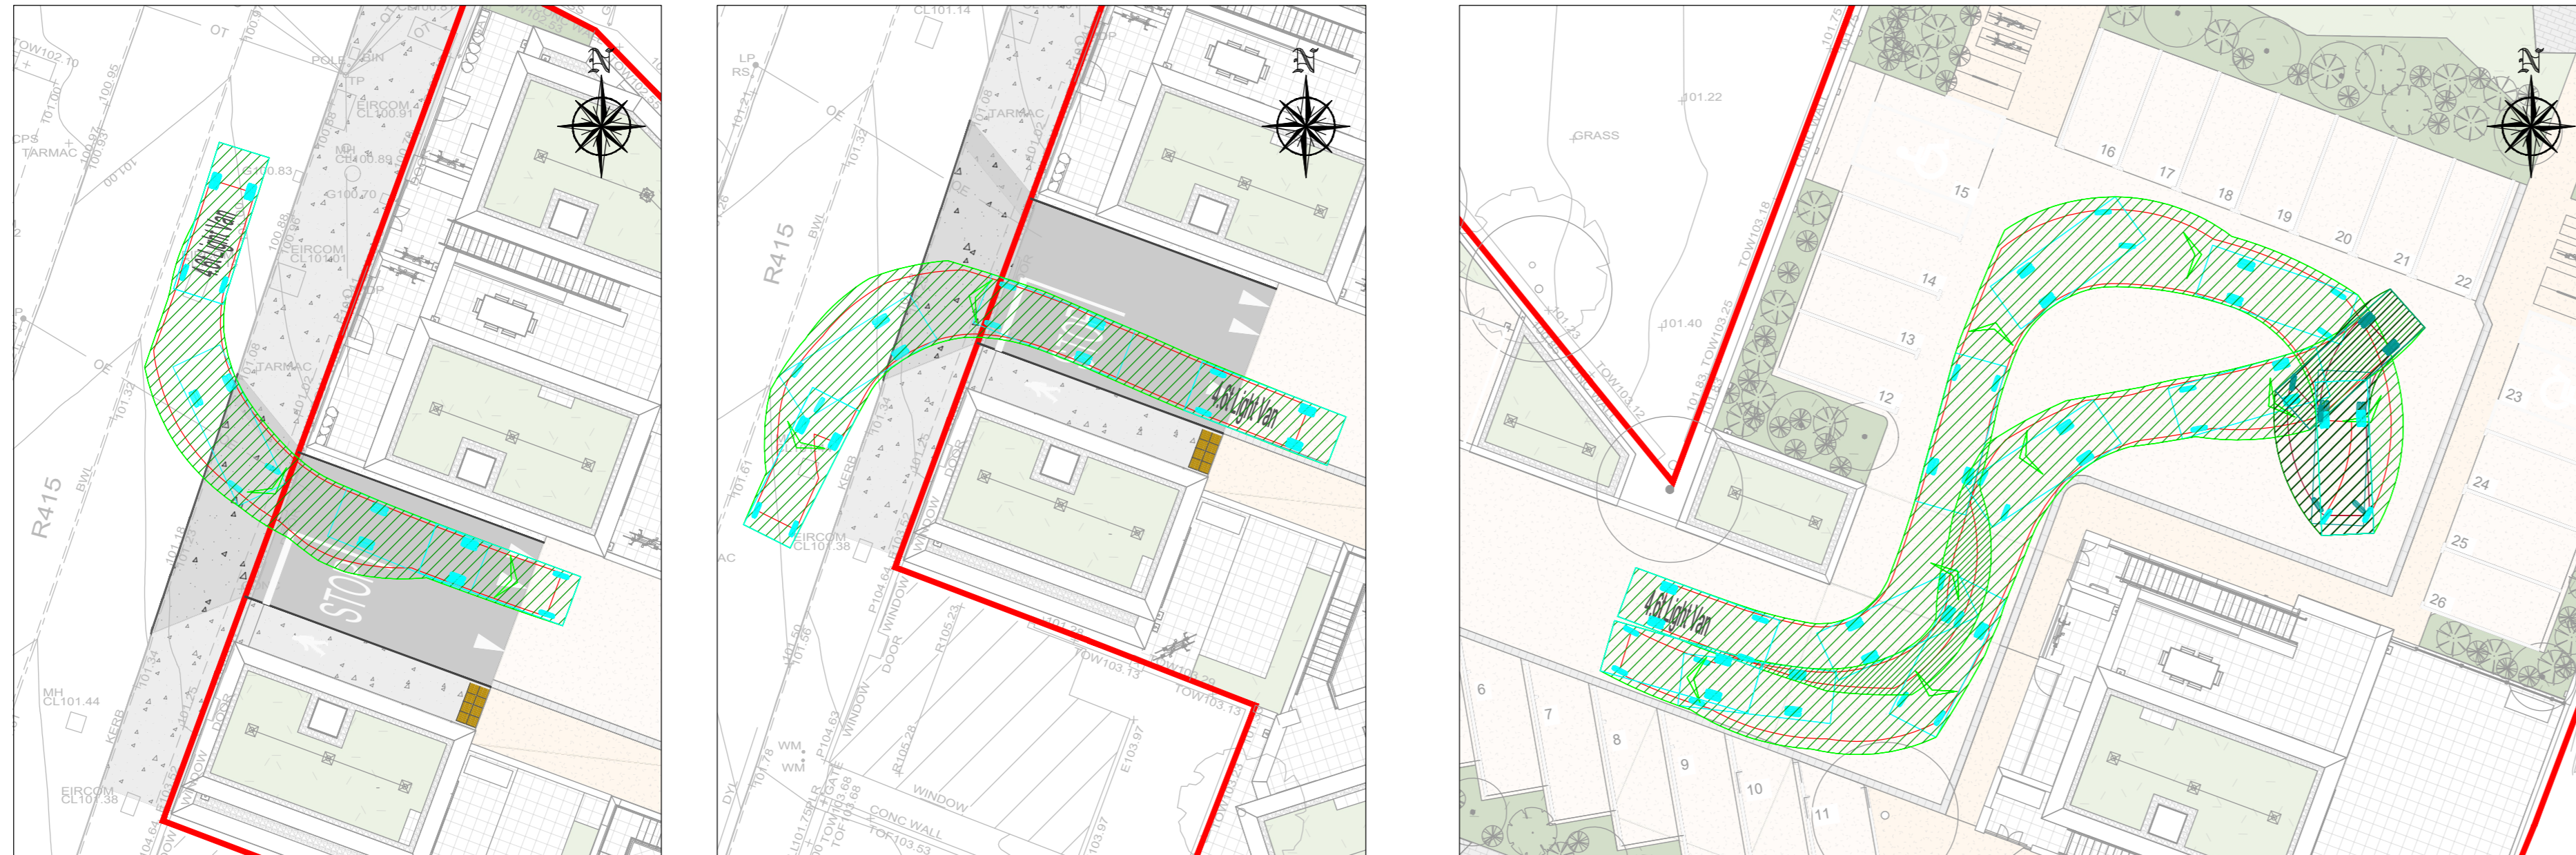

5.885
 0.72 3.7
 4.6t Light Van
 Overall Length 5.885m
 Overall Width 2.000m
 Overall Body Height 2.525m
 Min Body Ground Clearance 0.295m
 Track Width 1.765m
 Lock-to-lock time 4.00s
 Curb to Curb Turning Radius 6.000m

LIGHT VAN SWEEP PATH.
 SCALE 1:200



8.945
 1.665 2.732 1.318
 Phoenix 2-12N (with Elite 2 6x2 ML chassis)
 Overall Length 8.945m
 Overall Width 2.230m
 Overall Body Height 3.699m
 Min Body Ground Clearance 0.251m
 Track Width 2.200m
 Lock-to-lock time 4.00s
 Curb to Curb Turning Radius 7.500m

REFUSE VEHICLE SWEEP PATH.
 SCALE 1:200



KEY PLAN.
 SCALE 1:250

PLANNING DRAWING.
 NOT FOR CONSTRUCTION.
 ALL LEVELS GIVEN ARE
 RELATIVE TO ORDNANCE DATUM.
 THIS DRAWING HAS BEEN ISSUED FOR INFORMATION
 PURPOSES ONLY AND MUST NOT BE USED
 FOR CONSTRUCTION UNDER ANY CIRCUMSTANCES

- NOTES**
- For settings out refer to Architect's drawings.
 - This drawing to be read in conjunction with all other Architectural and Engineering drawings and all other relevant drawings and Specifications.
 - DO NOT SCALE THIS DRAWING. Use figured dimensions only.
 - No part of this document may be reproduced or transmitted in any form or stored in any retrieval system of any nature without the written permission of copyright holder except as agreed.
 - On Ordnance Survey Ireland Licence Number EN 0074025

| Rev No | Date | REVISION NOTE | Drn By | Chk By |
|--------|------------|--|--------|--------|
| P1 | 2024.02.11 | REVISED SITE LAYOUT | AB | GF |
| P2 | 2025.01.23 | ISSUED FOR PLANNING WITH REVISED SITE LAYOUT | AB | GF |

| | |
|---------|--|
| Client | Kildare County Council |
| Project | An Triánán, Station Road, Kildare Town |
| Title | Vehicle Swept Path Analyses |
| Dep No | K114-CSC-ZZ-XX-DR-C-0002 |
| Date | Aug 24 |
| Drn by | AB |
| Chk by | GF |
| Appr by | NB |
| Revise | AS SHOWN@AB |
| Version | P2 |

CS Consulting Group
 DUBLIN | LONDON | LIMERICK

Head Office
 19-21 Crane Street, Dublin 2
 T: +353 (0)1 5480963
 E: info@csconsulting.ie
 W: www.csconsulting.ie

Quality
 Environment
 Health & Safety

UK
 ISO 9001:2015
 ISO 14001:2015
 ISO 45001:2018