


1 SECTION C-C  
SCALE 1:100

2 PROPOSED SECTION D-D  
SCALE 1:100

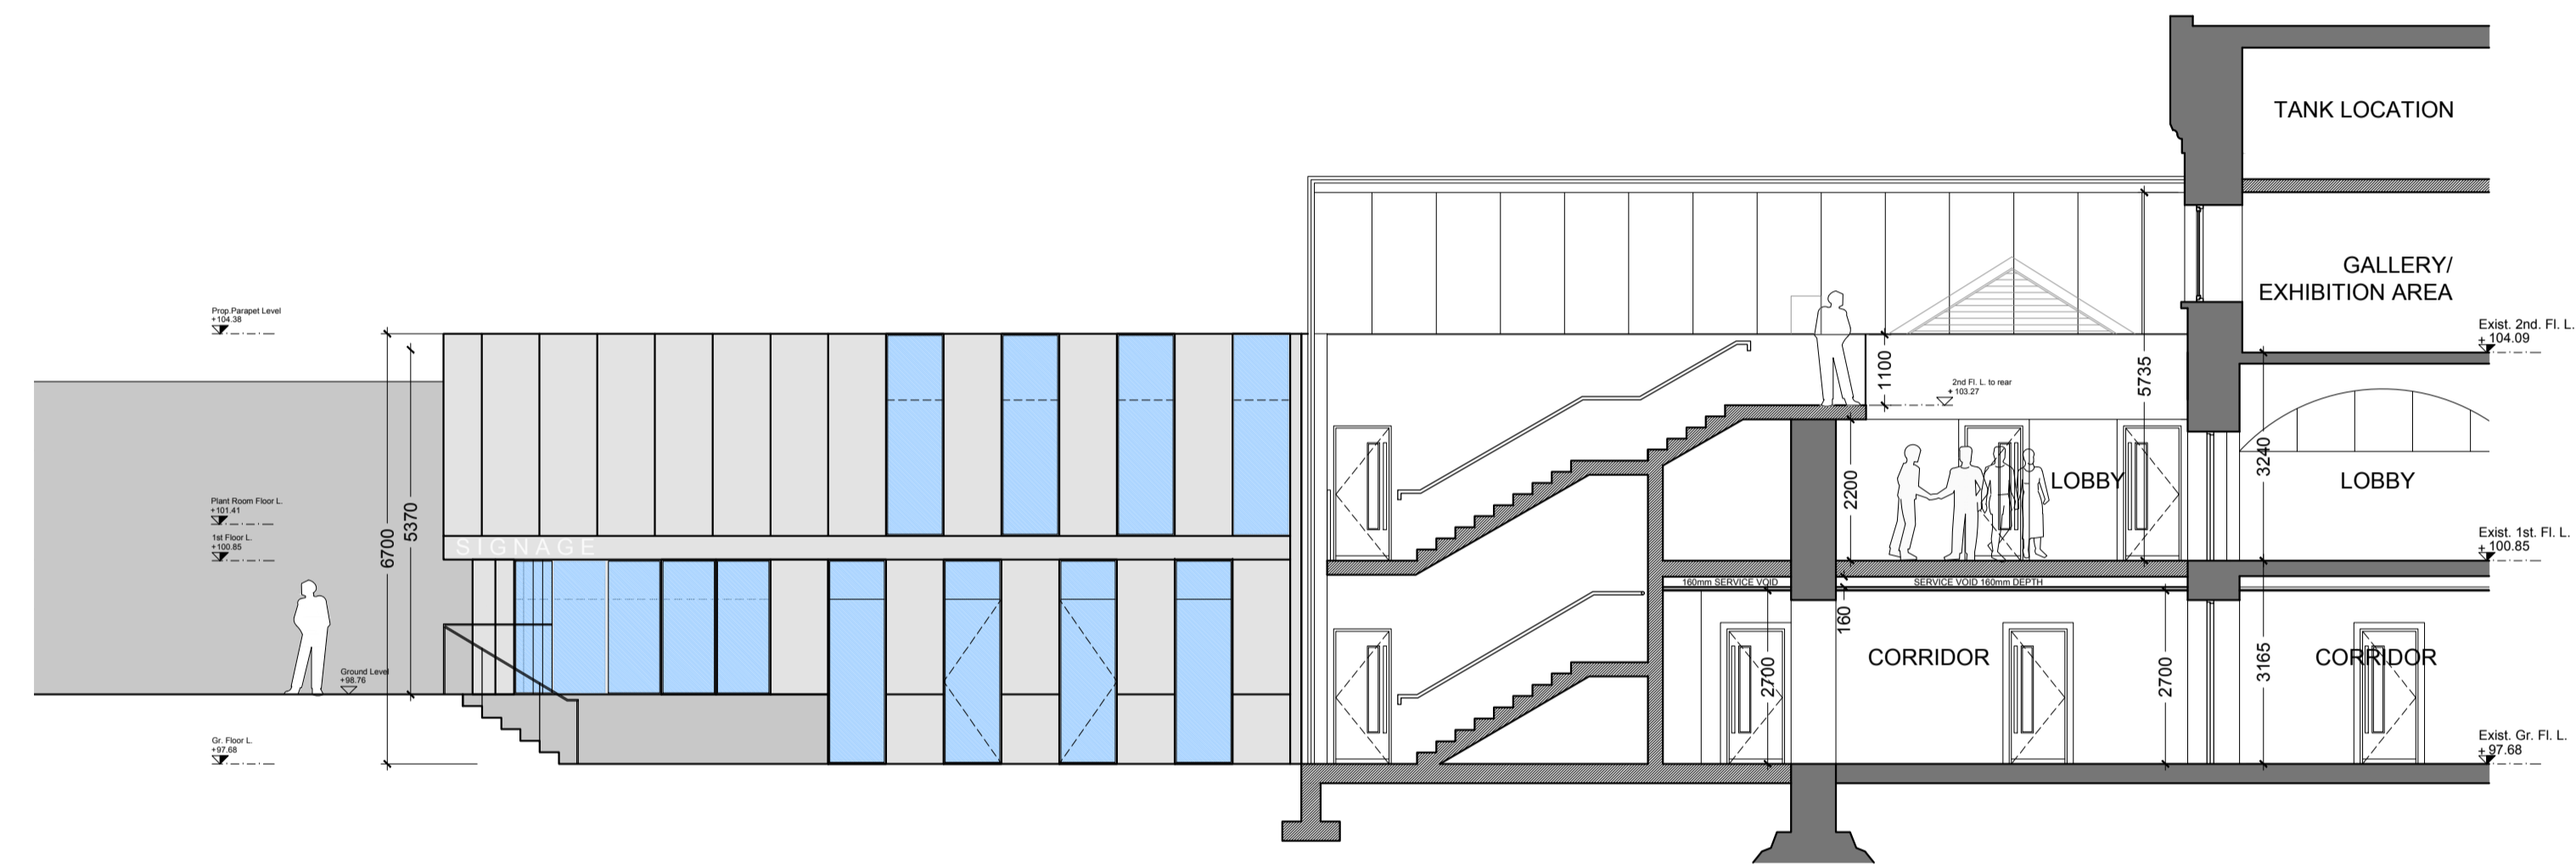

3 PROPOSED SECTION E-E  
SCALE 1:100



4 PROPOSED SECTION B-B  
SCALE 1:100

**NOTES**  
This drawing has been prepared for the following purpose only:  
**PART 8**  
It should not be used, nor information contained therein be relied upon, for any other purpose whatsoever.  
All drawings to be read in conjunction with all other related documents and other consultants drawings and documentation. Architects to be informed immediately of any discrepancies before work proceeds.

**COPYRIGHT**  
This drawing and any design hereon is copyright of Deaton Lysaght Architects and must not be reproduced in whole or in part without their express written consent.  
**DIMENSIONS**  
Figured dimensions only to be taken from this drawing. All dimensions to be checked on site. Architects to be informed immediately of any discrepancies before work proceeds.

Revisions:		
No.	Revision:	Date:

Specification:	

Project:  
PROPOSED NAAS LIBRARY,  
CO. KILDARE  
  
Client:  
KILDARE COUNTY COUNCIL



Drawing Title:  
PROPOSED SECTIONS  
Scale: 1:100  
Drawing No.: 1520-P8-0300  
Drawn by: MW  
Checked by: ML  
Date: NOV 2018

DEATON LYSAGHT ARCHITECTS  
44 SOUTH RICHMOND STREET,  
DUBLIN 2, IRELAND  
Tel. 353 + 4754950  
mail@darclie  
www.deatonlysaght.ie