





1 SECTION B-B
SCALE 1:100

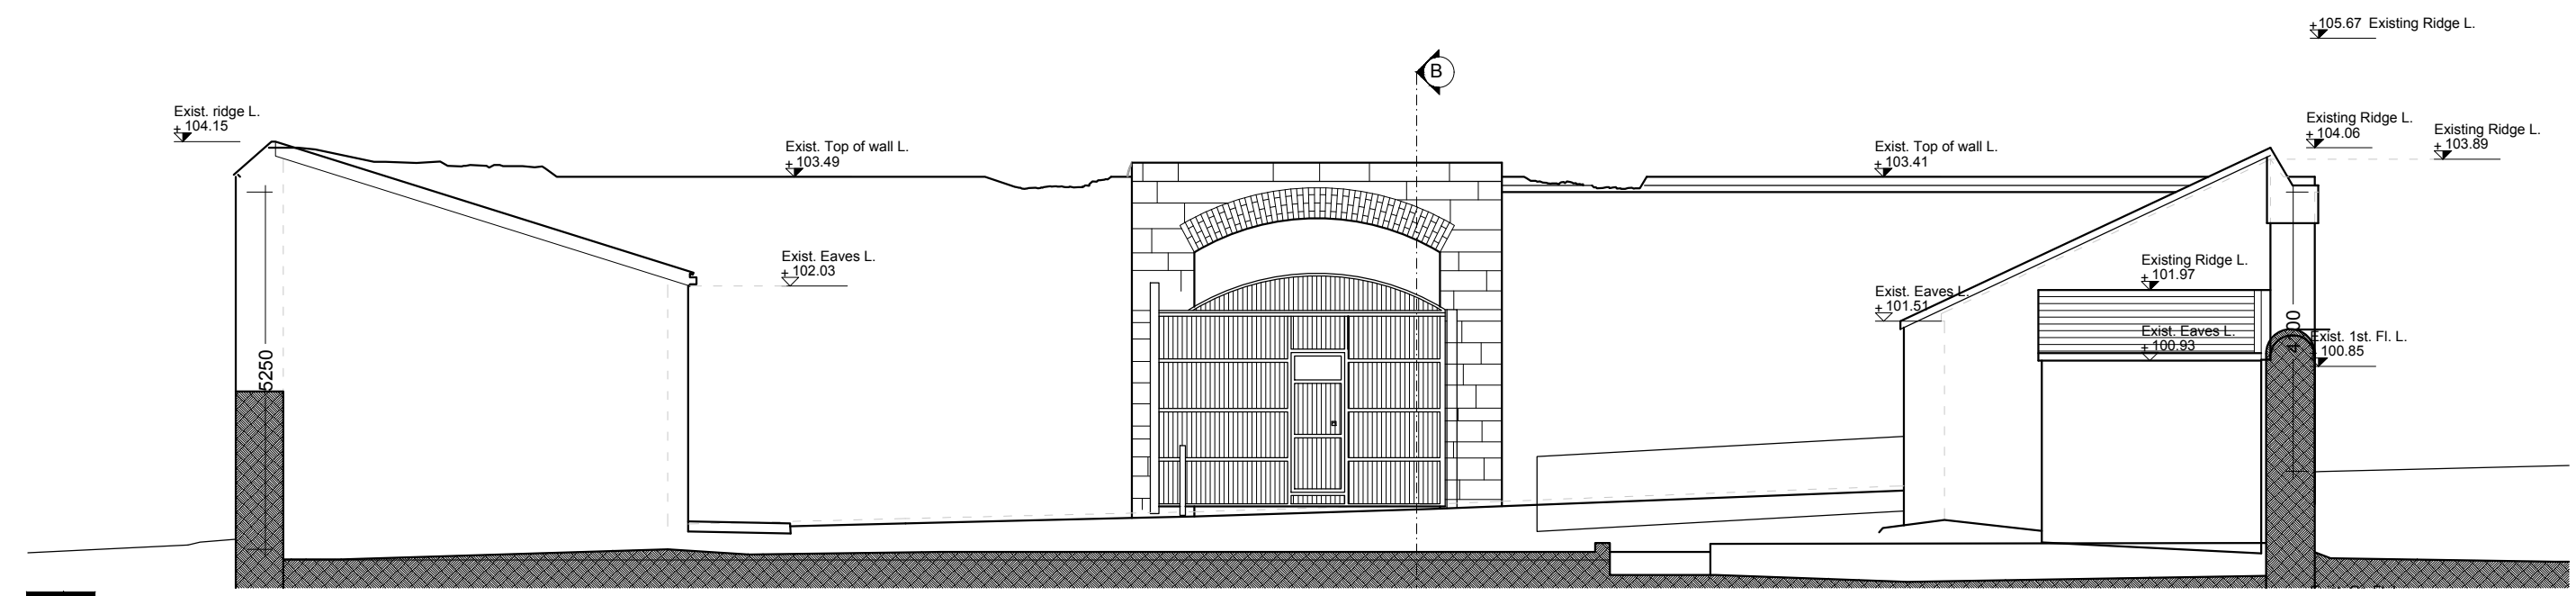

2 SECTION A-A
SCALE 1:100



3 REAR BOUNDARY WALL ELEVATION FROM COURTYARD
SCALE 1:100

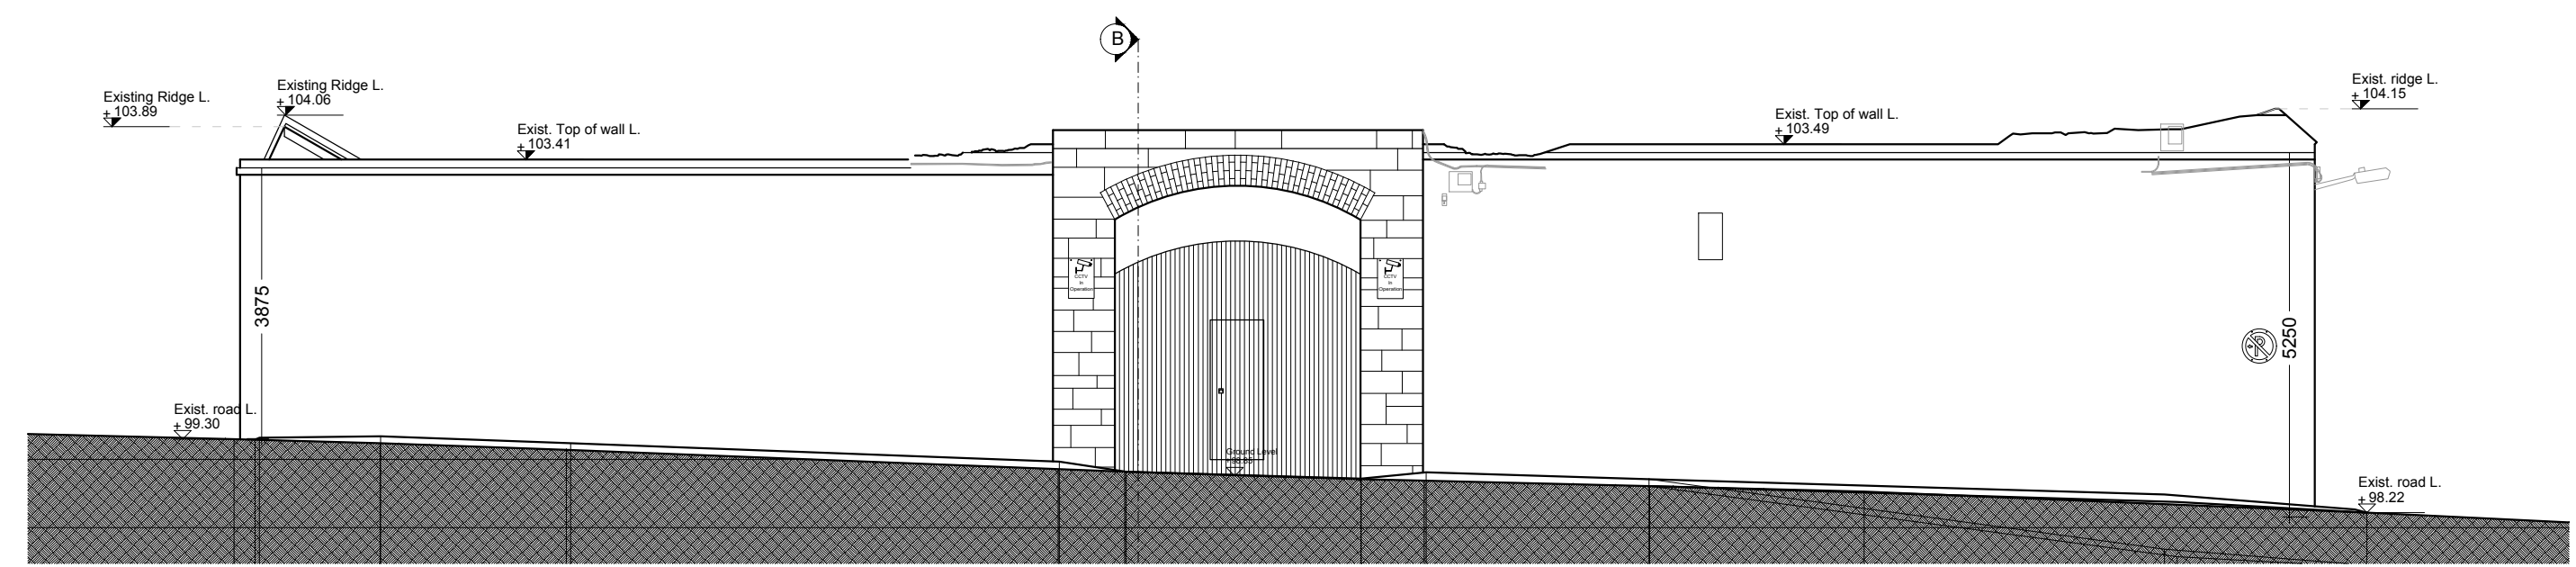

4 REAR BOUNDARY WALL ELEVATION. STREET VIEW
SCALE 1:100

NOTES

This drawing has been prepared for the following purpose only:
SURVEY

It should not be used, nor information contained therein be relied upon, for any other purpose whatsoever.

All drawings to be read in conjunction with all other related documents and other consultants drawings and documentation. Architects to be informed immediately of any discrepancies before work proceeds.

DIMENSIONS

Figured dimensions only to be taken from this drawing. All dimensions to be checked on site. Architects to be informed immediately of any discrepancies before work proceeds.

© COPYRIGHT

This drawing and any design hereon is copyright of Deaton Lysaght Architects and must not be reproduced in whole or in part without their express written consent.

Specification:



Kildare County Council
Comhairle Contae Chill Dara

Revisions:

No:	Revision:	Date:

**Drawing Title:
EXISTING SECTIONS**

Project:
PROPOSED NAAS LIBRARY,
NAAS,
CO. KILDARE

Client:
KILDARE COUNTY COUNCIL

Scale: 1:100 Drawing No.: 1520-S-301 Rev:

Drawn by: EC/MW Checked by: ML Date: NOV 2018

DEATON LYSAGHT ARCHITECTS
44 SOUTH RICHMOND STREET,
DUBLIN 2, IRELAND
Tel. 353-1-4754960
mail@dlarch.ie
www.deatonlysaght.ie

