
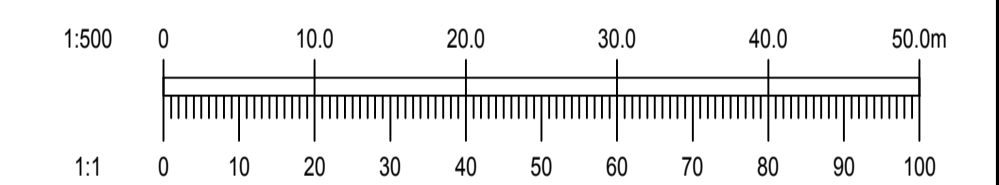


NOTES:

1. DO NOT SCALE. USE FIGURED DIMENSIONS ONLY.
2. THIS DRAWING IS TO BE READ IN CONJUNCTION WITH ALL OTHER RELEVANT ARCHITECTURAL AND ENGINEERING DRAWINGS.

**LEGEND**

— SITE BOUNDARY

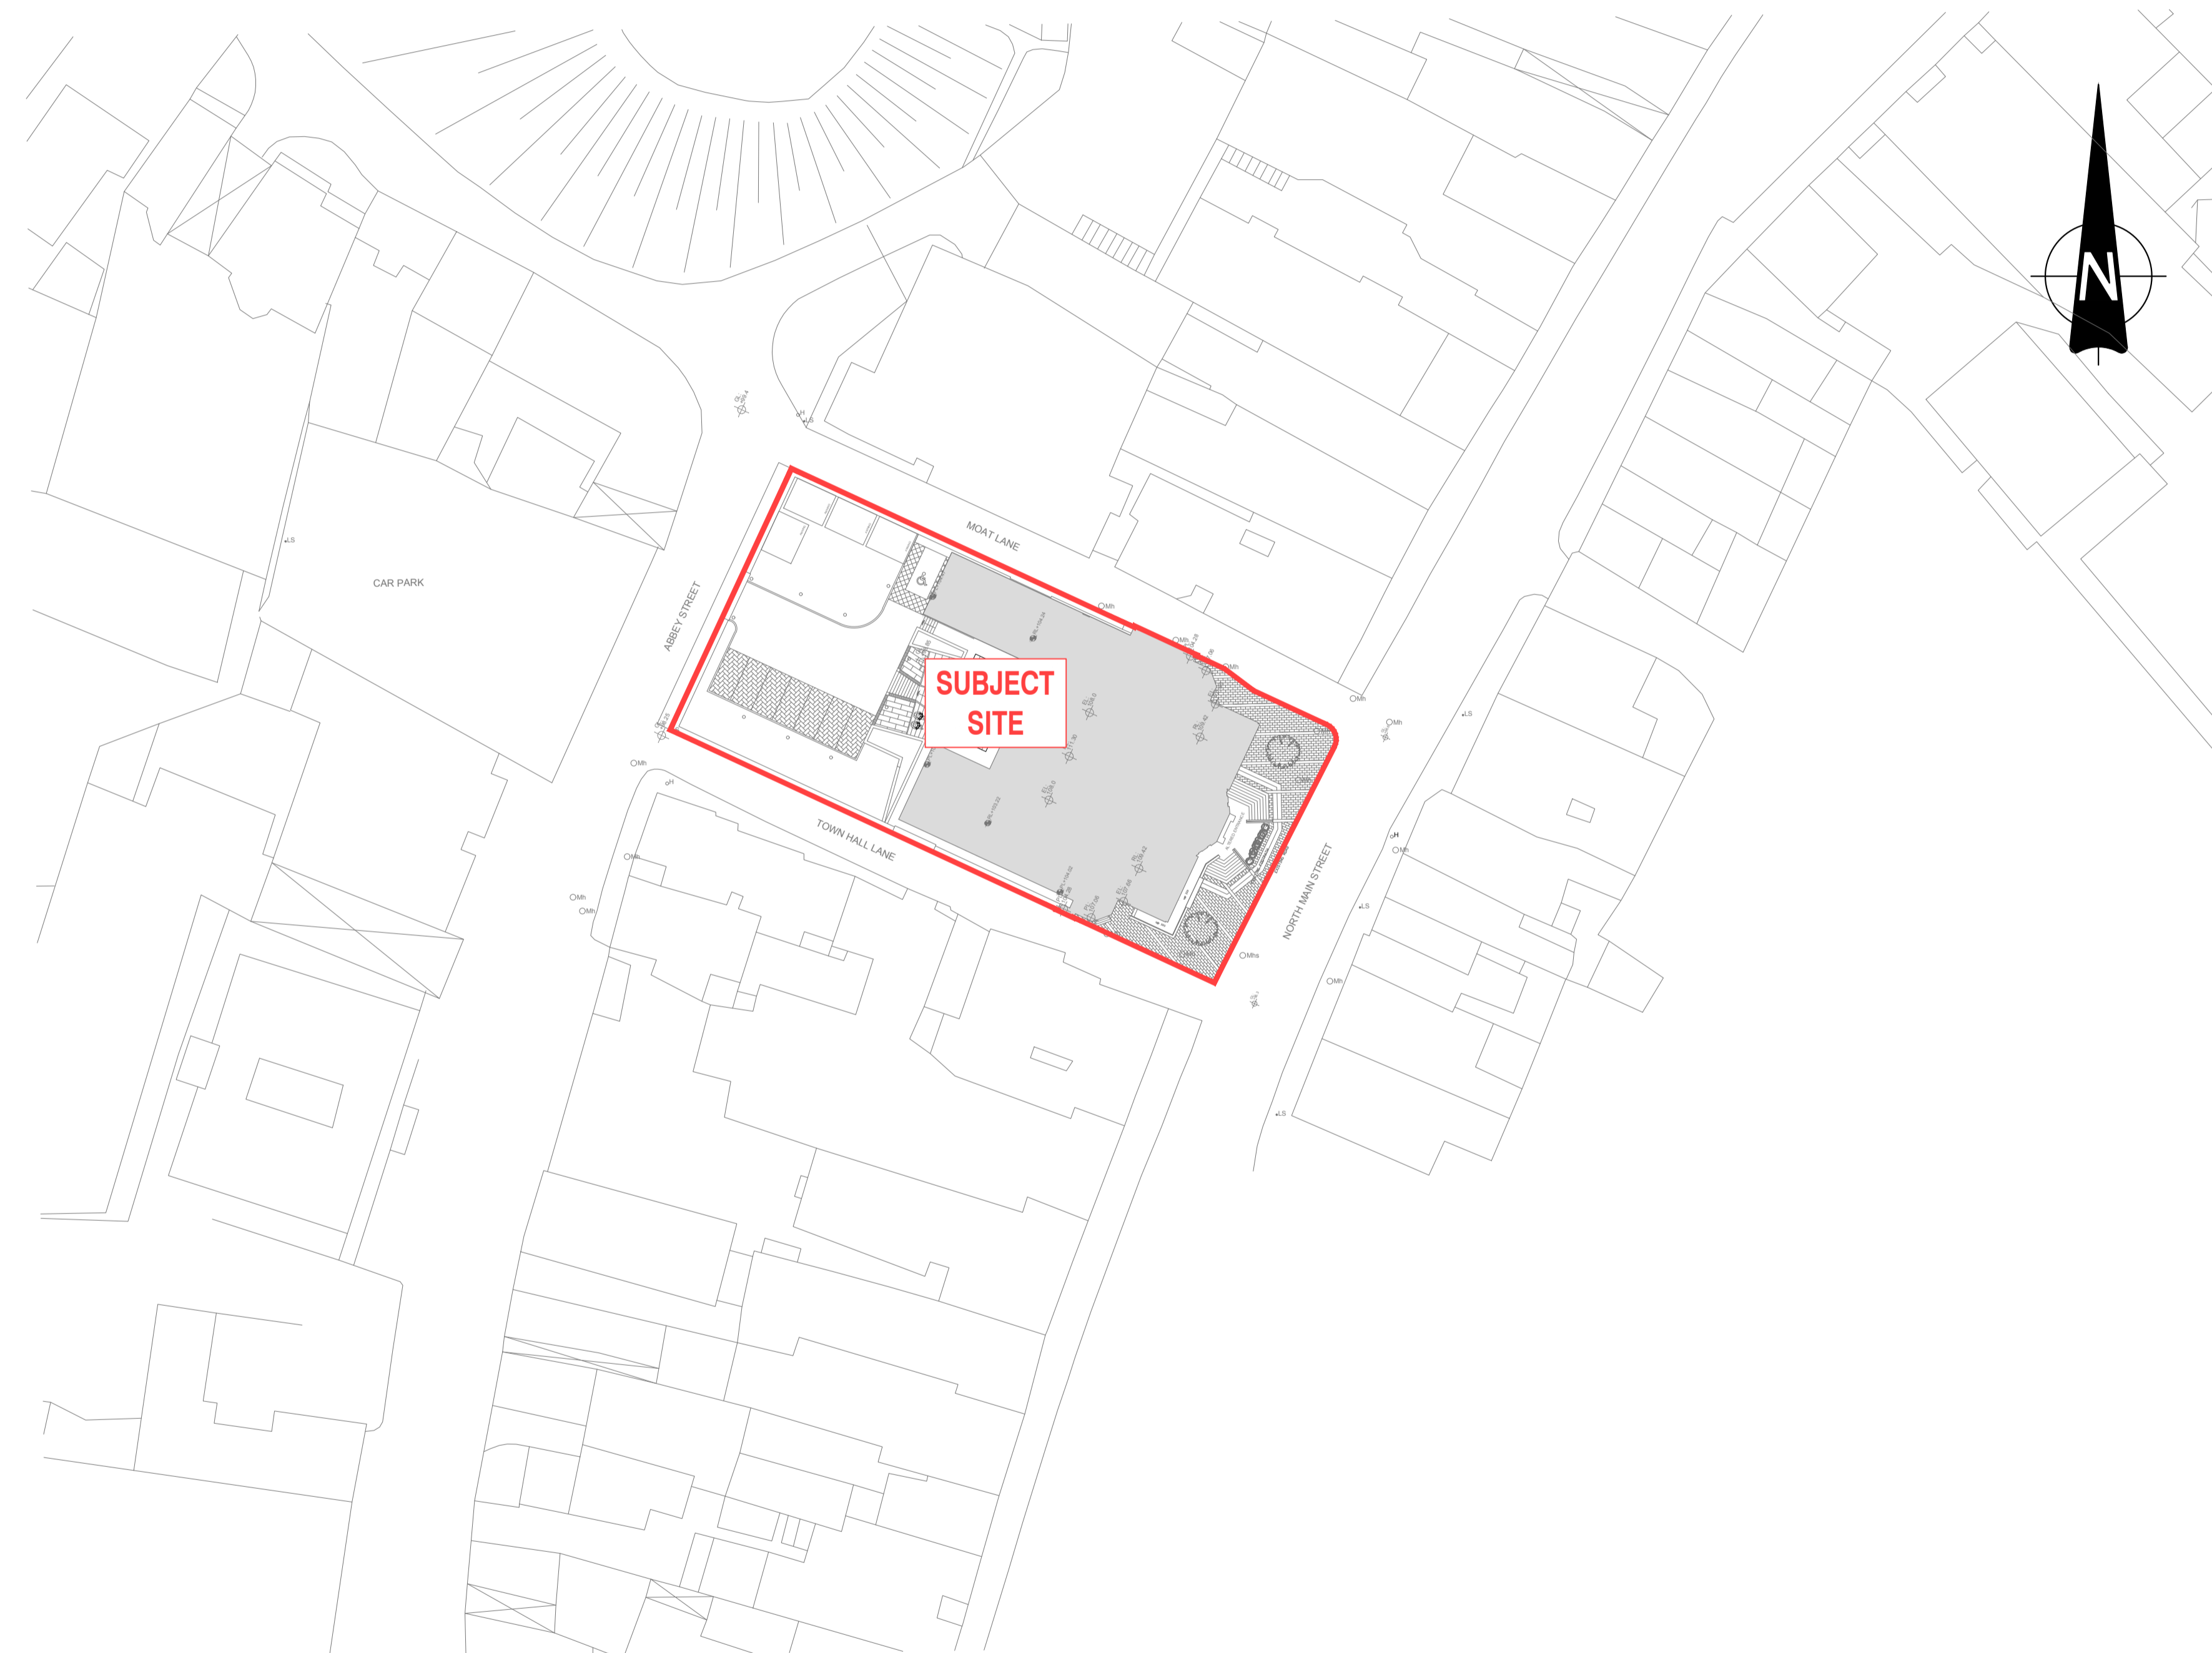

REV.	DATE	AMENDMENT	DRN	APPD

STATUS **FOR PLANNING ONLY  
NOT FOR CONSTRUCTION**

**Waterman Moylan**  
Engineering Consultants  
BLOCK 5, EASTPOINT BUSINESS PARK, ALFIE BYRNE ROAD,  
DUBLIN D03 H3F4 IRELAND. Tel: (01) 664 8900  
Email: info@waterman-moylan.ie www.waterman-moylan.ie

CLIENT **KILDARE COUNTY COUNCIL**  
ARCHITECT **DEATON LYSAGHT ARCHITECTS**

PROJECT  
**PROPOSED NAAS LIBRARY**

TITLE  
**SITE LOCATION PLAN**

DRAWN <b>PW</b>	DESIGNED <b>BW</b>	APPROVED <b>IW</b>	DATE <b>NOV. '18</b>
SCALE <b>1:500 @ A1</b>	JOB NO. <b>17-125</b>	DRG. NO. <b>P100</b>	REVISION

© 2017. This drawing is copyright. No part of this document may be re-produced or transmitted in any form or stored in any retrieval system of any nature without the written permission of the consulting engineer or copyright holder except as agreed for use on the project for which the document was originally issued.