




COUNTY KILDARE WITH KEY PLAN

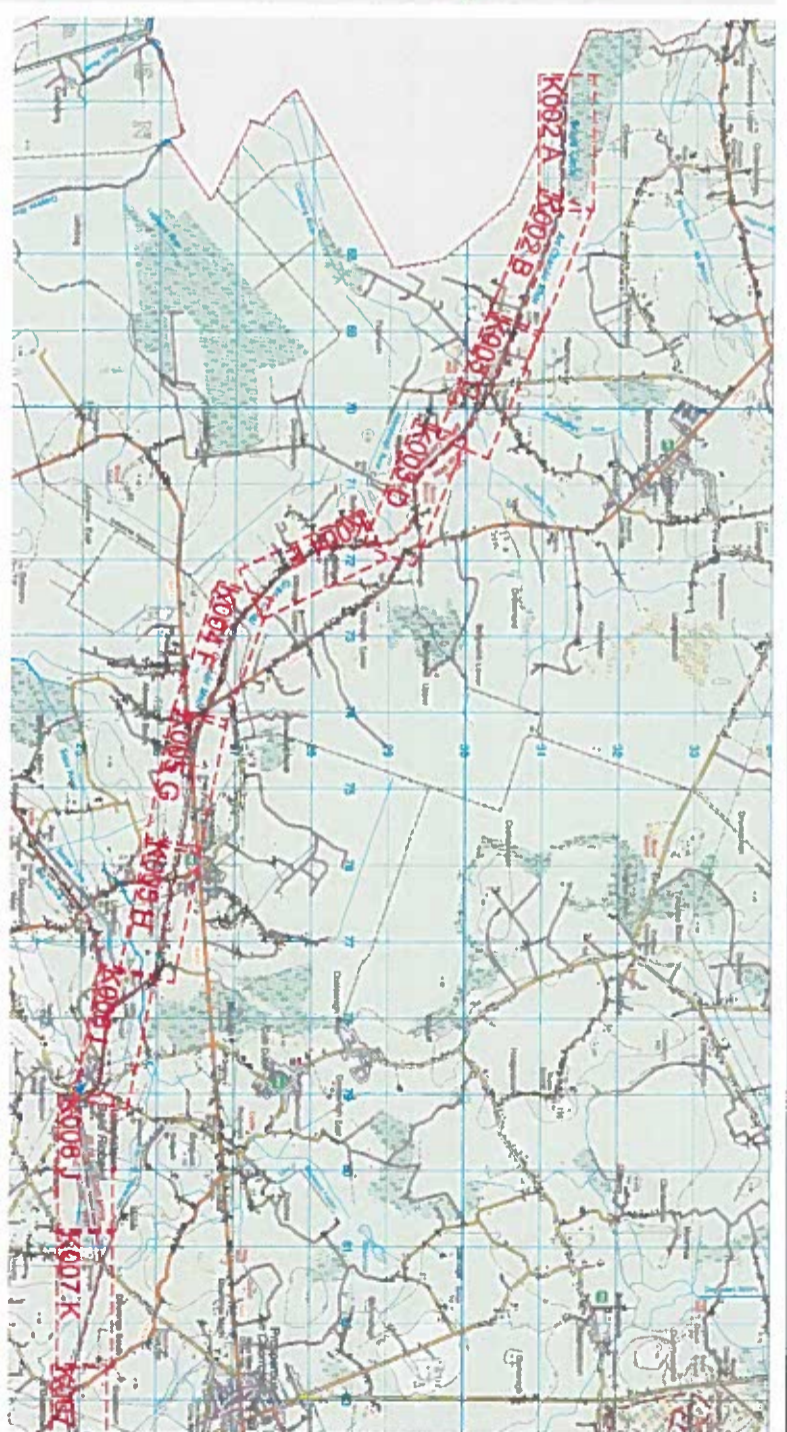

KEY PLAN - EDENDERRY - GOATSTOWN

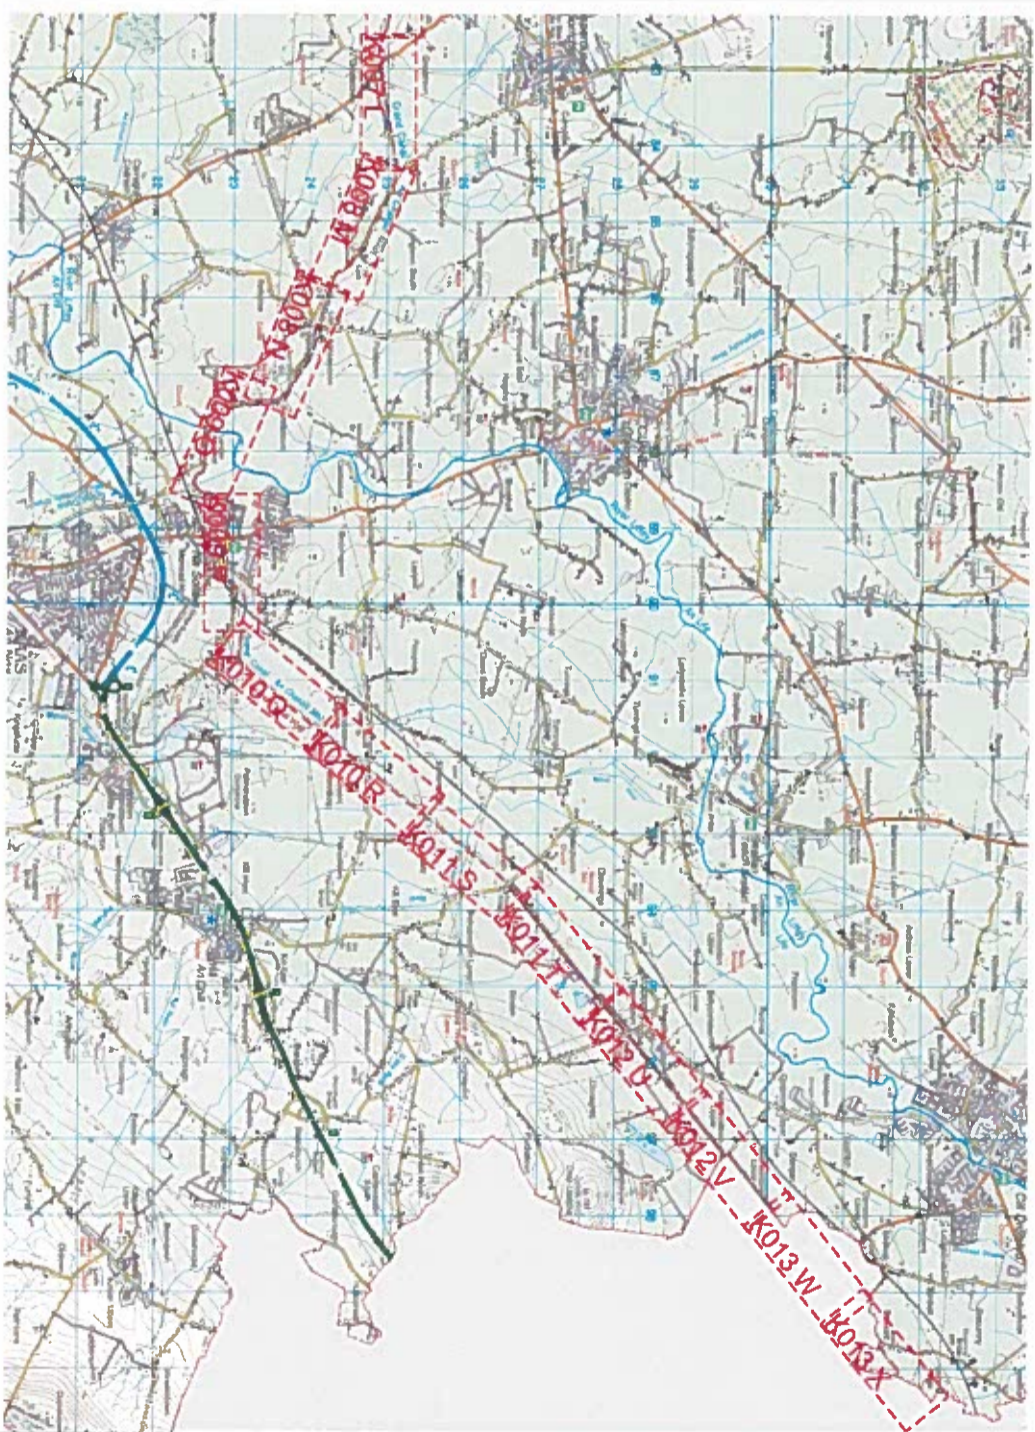

KEY PLAN - GOATSTOWN - MULLLAUNS

 <p><b>Kildare County Council</b> Planning Department Aras Chill Dara, Devoey Park, Naas, Co Kildare.</p>		<p>© Ordnance Survey Ireland. All rights reserved. License No. 2004/07/0044 (Kildare County Council)</p>
PROJECT:	Proposed Grand Canal Cycling and Walking Route	
TITLE:	Context Map - Site Location Plan	
SCALE:	PROJECT NO:	DRAWING NO:
NTS	GCP8CR	400/18/210
DATE:	DRAWN BY:	CHECKED:
Sep 2016	EM	LC