


LEGEND

- Surface water manhole and pipe
- Wastewater manhole and pipe
- Pumped wastewater main
- Watermain
- Concrete Yard
- Bituminous Surface
- Building
- Retaining Wall
- Security Fence
- Stone wall
- Pedestrian Route

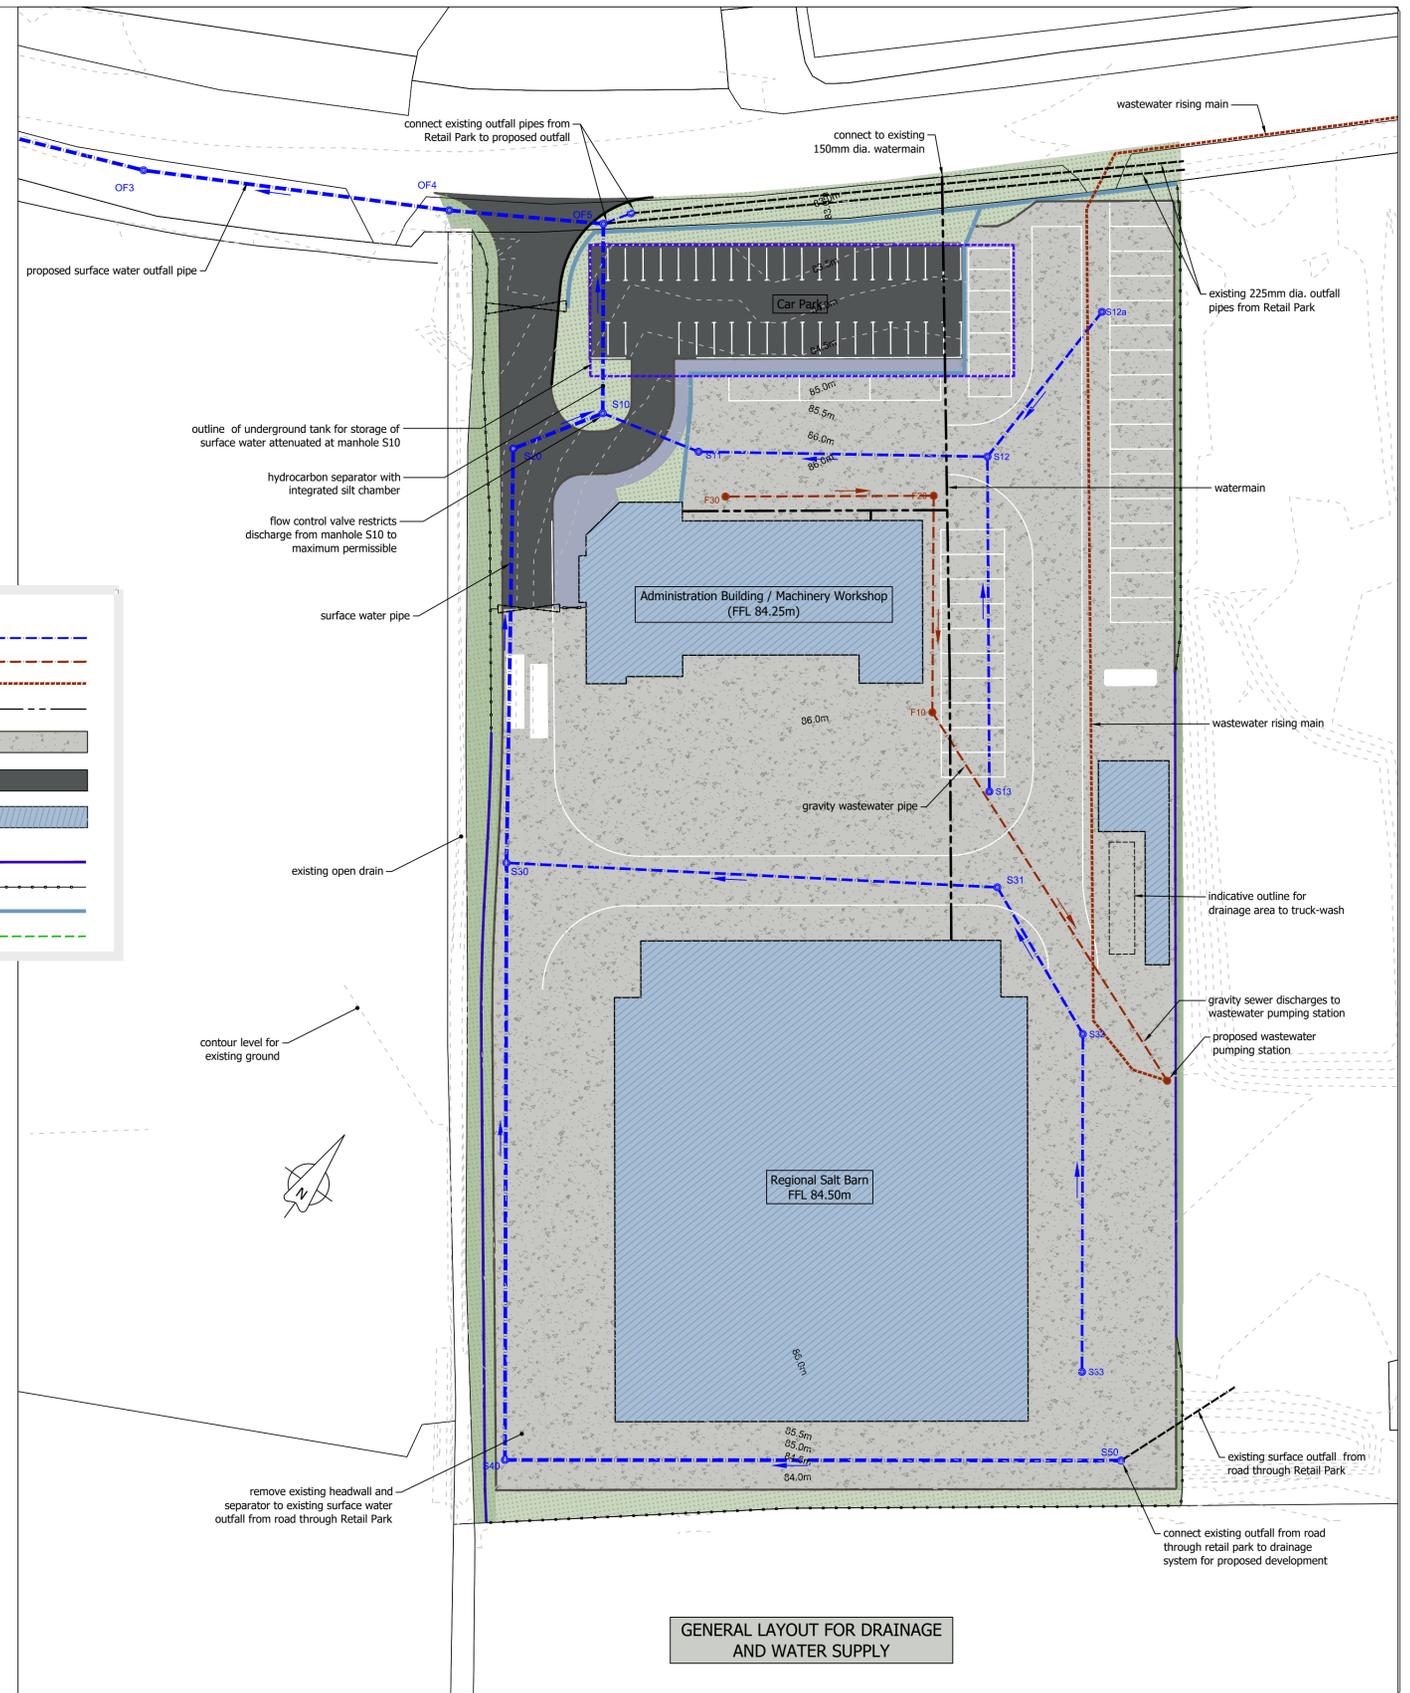

CLIENT
KILDARE COUNTY COUNCIL

STATUS
FOR PLANNING APPLICATION PURPOSES ONLY. NOT TO BE USED FOR ANY OTHER PURPOSE.

PROJECT
PROPOSED MACHINERY YARD AND REGIONAL SALT BARN, JIGGINSTOWN, NEWHALL, NAAS

TITLE
GENERAL LAYOUT OF CIVIL ENGINEERING INFRASTRUCTURE

OS mapping reproduced under licence. This drawing is the property of Kilgallen and Partners. Copyright.

KILGALLEN & PARTNERS
CONSULTING ENGINEERS

WELL ROAD, KYLEPROBE, PORTLAOISE
Tel: +353 51 84 6260, Fax: +353 51 84 6261, Email: info@kilgallen.ie, www.kilgallen.ie

3 DANVILLE BUSINESS PARK, KILKENNY
Tel: +353 51 776 1000, Fax: +353 51 776 1017, Email: info@kilgallen.ie, www.kilgallen.ie

REV	DATE	BY	DETAILS	REV.
JD			17032-DR-CEI-01	01
CHKD:	SCALE:	SIZE:	DATE:	
PB	1:500 @ A1	A1	18/02/19	