



1 Ariel View

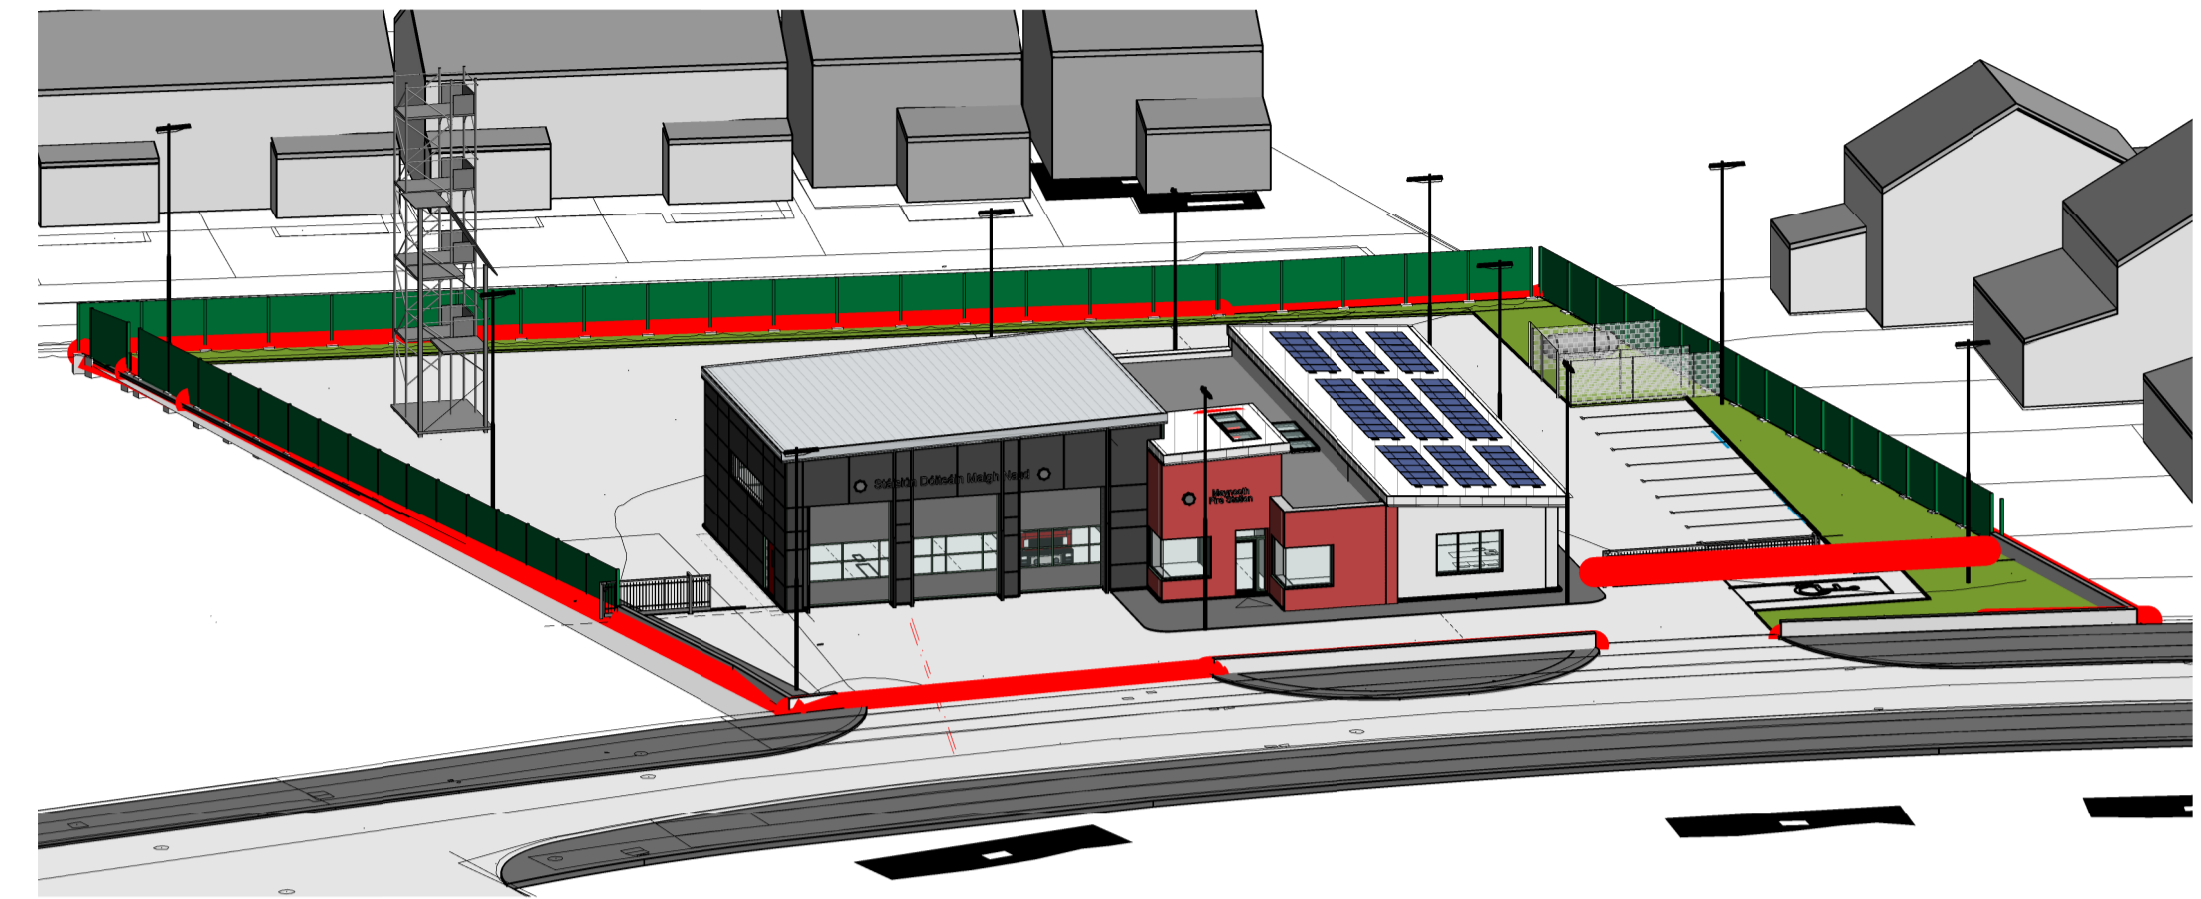

4 View 1



2 External View East

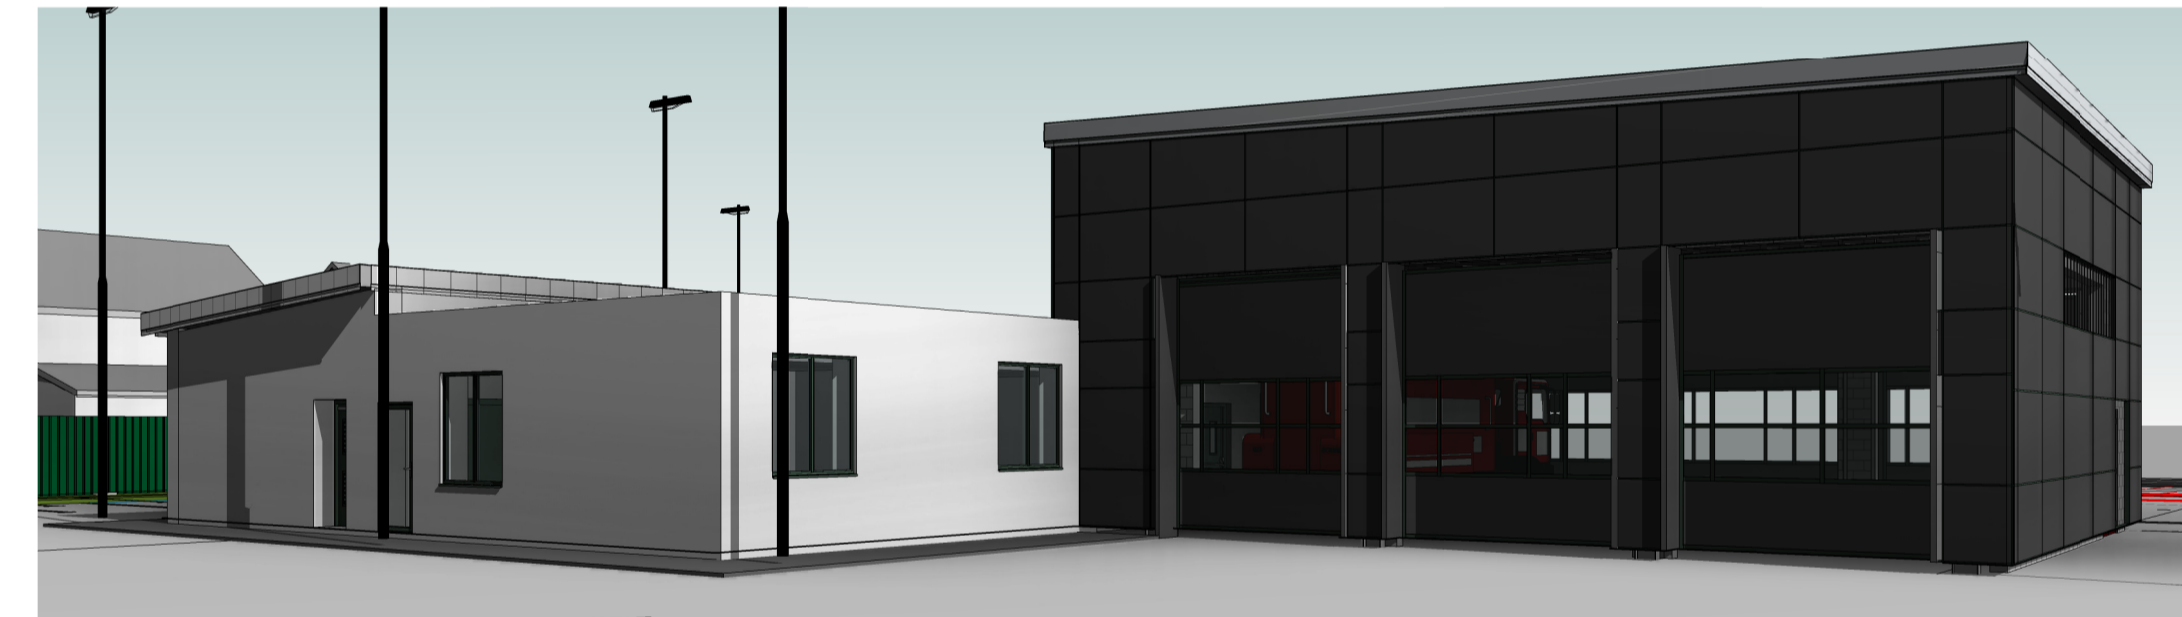

5 View 3 Rear



3 External View West

PLANNING

Rev	Description	By	Date
1	Sligo 1-3 Abbey Street Abbeyquarter North Sligo, F91 X260 E: info@vha.ie www.vha.ie	Galway Suite 4, Cloch Mhile Dublin Road, Galway, H91 V97E T: 091 483 934	Maynooth Office 20, Block B, Maynooth Business Campus, Kildare T: 071 915 0022
<p>© THIS DRAWING IS PROTECTED BY COPYRIGHT AND IS TO BE READ IN CONJUNCTION WITH ALL RELEVANT SPECIFICATIONS AND DRAWINGS.</p> <p>USE ONLY FIGURED DIMENSIONS.</p> <p>DO NOT SCALE OFF THIS DRAWING.</p> <p>IT IS THE CONTRACTOR'S RESPONSIBILITY TO ENSURE COMPLIANCE WITH ALL ASPECTS OF THE CURRENT BUILDING REGULATIONS.</p> <p>IT IS THE CONTRACTOR'S RESPONSIBILITY TO ENSURE COMPLIANCE WITH ALL CONDITIONS IMPOSED BY THE LOCAL PLANNING AUTHORITY.</p> <p>IF IN DOUBT ASK.</p>			
<p>Client: Kildare County Council</p> <p>Project: Maynooth Fire Station</p>		<p>Drawing Description: 3D Views</p> <p>Scale:</p>	
Status: Planning	Drawing No: 220211 -4 - 401	Rev: 5	
Date: 30/08/22	Drawn by: HAN	Checked by: BF	