


1 FRONT (SOUTH) ELEVATION
1 : 100

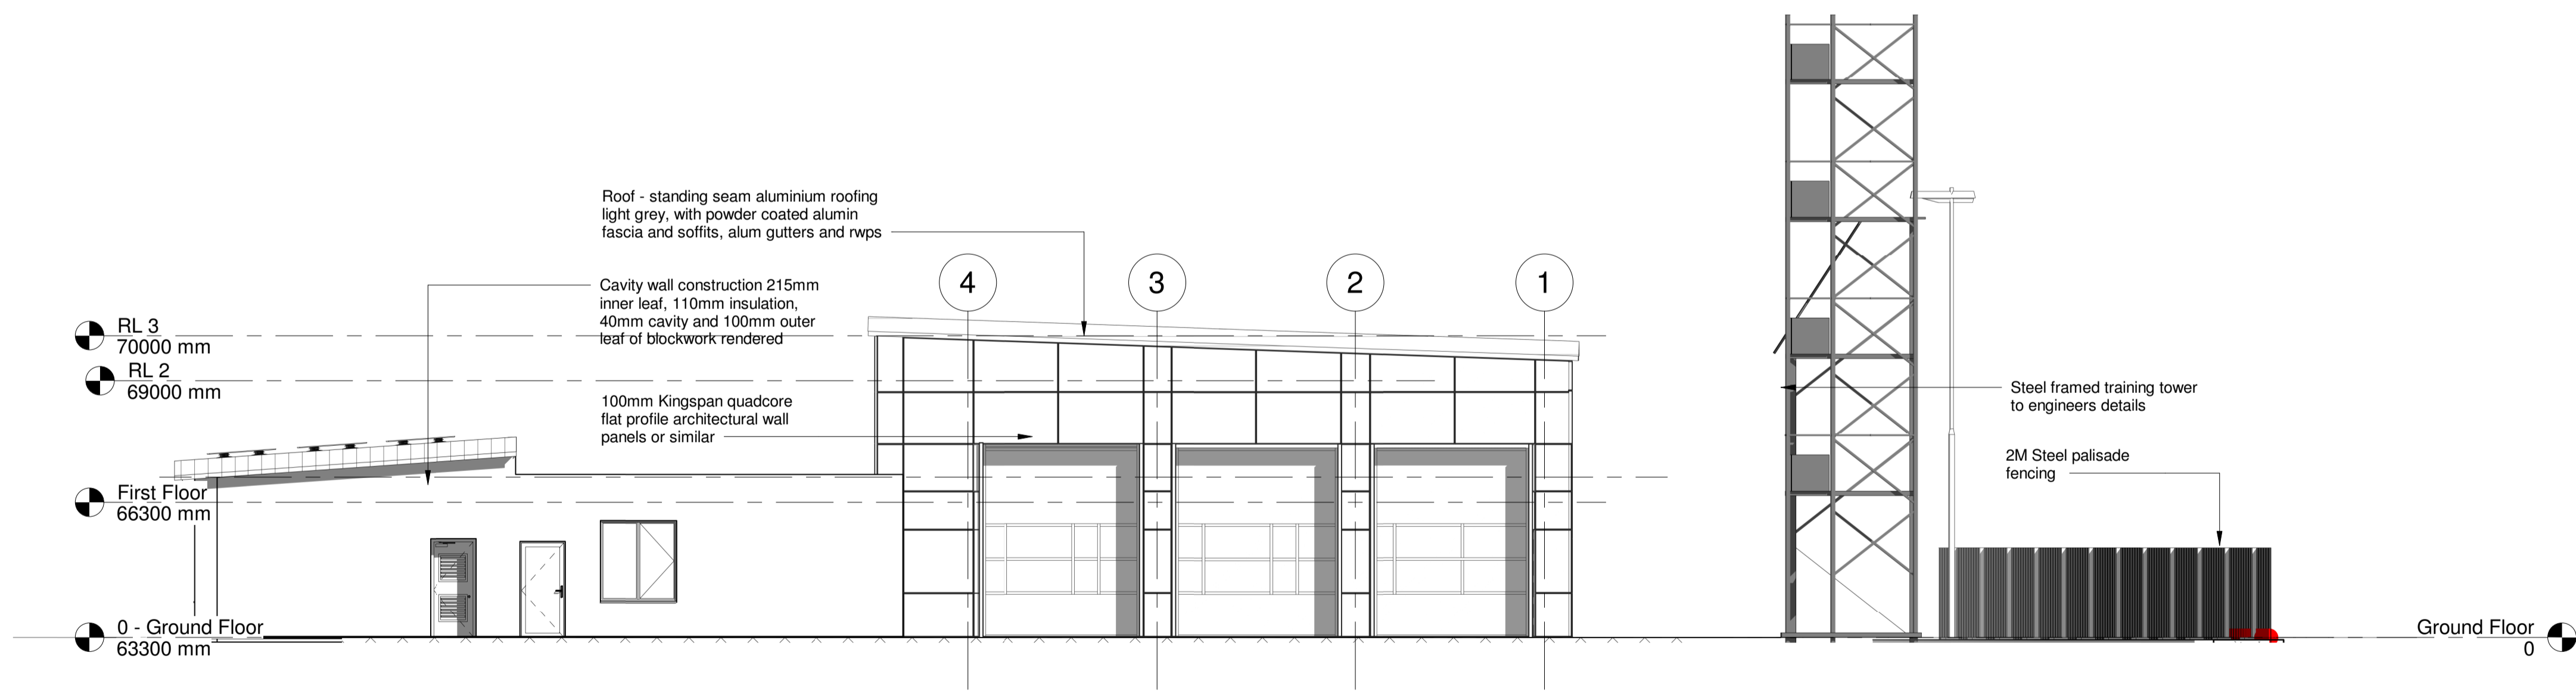

2 REAR (NORTH) ELEVATION
1 : 100

Rev	Description	By	Date

	VINCENT HANNON ARCHITECTS Sligo: 1-3 Abbey Street, Abbeyquarter North, Sligo, F91 X260 E: info@vha.ie T: 071 915 0022 Galway: Suite 4, Cloch Mhale, Dublin Road, Galway, H91 V97E T: 091 483 934 Maynooth: Office 20, Block B, Maynooth Business Campus, Kildare T: 071 915 0022
	Client: Kildare County Council Project: Maynooth Fire Station
Drawing Description: Proposed Elevation	Scale: 1 : 100
Status: Planning	Drawing No: 220211 -3 - 301 Rev: 5
Date: 30/08/22	Drawn by: HAN Checked by: BF

© THIS DRAWING IS PROTECTED BY COPYRIGHT AND IS TO BE READ IN CONJUNCTION WITH ALL RELEVANT SPECIFICATIONS AND CONDITIONS. USE ONLY FIGURED DIMENSIONS. DO NOT SCALE OFF THIS DRAWING. IT IS THE CONTRACTOR'S RESPONSIBILITY TO ENSURE COMPLIANCE WITH ALL ASPECTS OF THE CURRENT BUILDING REGULATIONS. IT IS THE CONTRACTOR'S RESPONSIBILITY TO ENSURE COMPLIANCE WITH ALL CONDITIONS IMPOSED BY THE LOCAL PLANNING AUTHORITY. IF IN DOUBT ASK.