

Description:
 Digital Landscape Model (DLM)
 Publisher / Source:
 Ordnance Survey Ireland (OSI)
 Data Source / Reference:
 PRIME2
 File Format:
 Autodesk AutoCAD (DWG_R2013)
 File Name:
 v_50264229_1.dwg

Clip Extent / Area of Interest (AOI):
 LLX,LLY= 693691.5,736165.0
 LRX,LRY= 694274.5,736165.0
 ULX,ULY= 693691.5,736595.0
 URX,URY= 694274.5,736595.0

Projection / Spatial Reference:
 Projection= IRENET95_Irish_Transverse_Mercator

Centre Point Coordinates:
 X,Y= 693983.0,736380.0

Reference Index:
 Map Series / Map Sheets
 1:2,500 | 3192-C
 1:2,500 | 3192-D
 1:1,000 | 3192-13

Data Extraction Date:
 Date= 26-Apr-2022

Source Data Release:
 DCMLS Release V1.151.113

Product Version:
 Version= 1.4

License / Copyright:
 Ordnance Survey Ireland 'Terms of Use' apply.
 Please visit 'www.osi.ie/about/terms-conditions'.

© Ordnance Survey Ireland, 2022
 Compiled and published by Ordnance Survey Ireland, Phoenix Park, Dublin 8, Ireland.
 Unauthorised reproduction infringes Ordnance Survey Ireland and Government of Ireland copyright.

All rights reserved. No part of this publication may be copied, reproduced or transmitted in any form or by any means without the prior written permission of the copyright owners.

The representation on this map of a road, track or footpath is not evidence of the existence of a right of way.

Ordnance Survey maps never show legal property boundaries, nor do they show ownership of physical features.


© Suirbhéireacht Ordánáis Éireann, 2022
 Arna thionsú agus arna fhoilsiú ag Suirbhéireacht Ordánáis Éireann, Páirc an Fhionnuisce, Baile átha Cliath 8, Éire.

Sáraíonn atáirgeadh neamhúdaraíthe cóipcheart Shuirbhéireacht Ordánáis Éireann agus Rialtas na hÉireann.

Gach cead ar cosnamh. Ní ceadmhach aon chuid den fhoilseachán seo a chóipeáil, a atáirgeadh nó a tharchur in aon fhoirm ná ar aon bhealach gan cead i scríbhinn roimh ré ó úinéirí an chóipchirt.

Ní hionann bóthar, bealach nó cosán a bheith ar an léarscáil seo agus fianaise ar chead slí.

Ní thaispeánann léarscáil de chuid Ordánáis Shuirbhéireacht na hÉireann teorann phointí dleathúil de mhaoin riamh, nó úinéireacht de ghnéithe fhisiciúla.

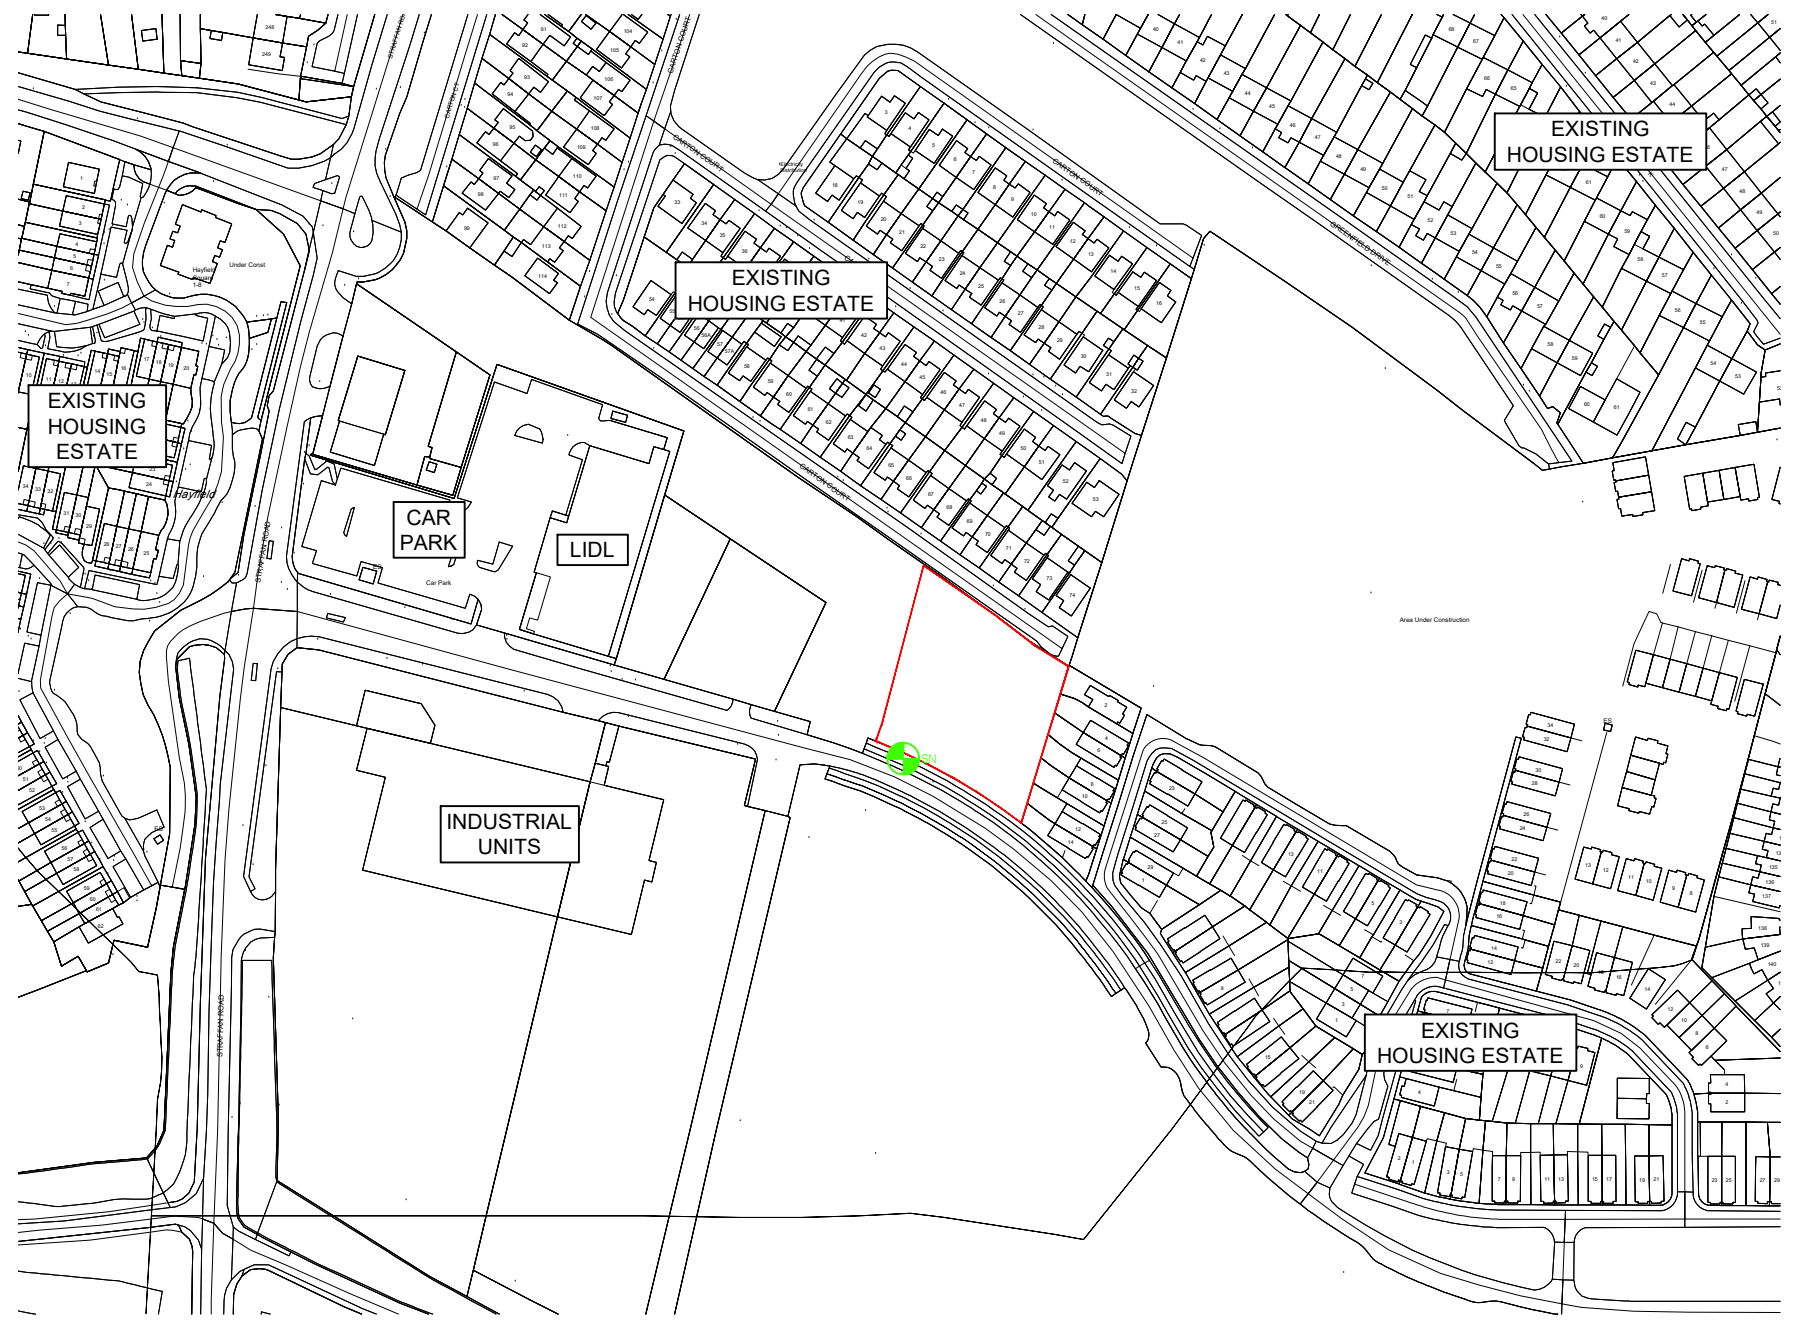

01 **SITE LOCATION MAP**
 SCALE 1:2500

NOTE
 COPIED UNDER LICENCE No. AR0002920

LEGEND:

	POSITION OF SITE NOTICE
	OVERALL LAND OWNERSHIP OF APPLICANT IN BLUE (if applicable)
	SUBJECT SITE OUTLINED IN RED
	RIGHT OF WAY IN YELLOW

Rev	Description	By	Date
Galway Suite 4 Cloch Mhile, Dublin Road, Galway, H91 V97E E: info@vha.ie www.vha.ie		Sligo 1-3 Abbey Street, Abbeyquarter North, Sligo, F91 X160 T: 091 483 934 T: 071 915 0022	
© THIS DRAWING IS PROTECTED BY COPYRIGHT AND IS TO BE READ IN CONJUNCTION WITH ALL RELEVANT SPECIFICATIONS AND DRAWINGS. USE ONLY FIGURED DIMENSIONS. DO NOT SCALE OFF THIS DRAWING. IT IS THE CONTRACTOR'S RESPONSIBILITY TO ENSURE COMPLIANCE WITH ALL ASPECTS OF THE CURRENT BUILDING REGULATIONS. IT IS THE CONTRACTOR'S RESPONSIBILITY TO ENSURE COMPLIANCE WITH ALL CONDITIONS IMPOSED BY THE LOCAL PLANNING AUTHORITY. IF IN DOUBT ASK.		Client: Kildare County Council Project: Maynooth Fire Station, Mullen Park Road, Maynooth Drawing Description: OSI Ireland Site Location Map Status: Planning Date: 26.04.2022	
Drawing No: 220211-03-100 Drawing Date: 26.04.2022		Scale: 1:2500@A3 Rev: BF Checked by: BF	