


LEGEND:

RIVER LIFFEY
EXISTING EXTENTS

DIMENSION

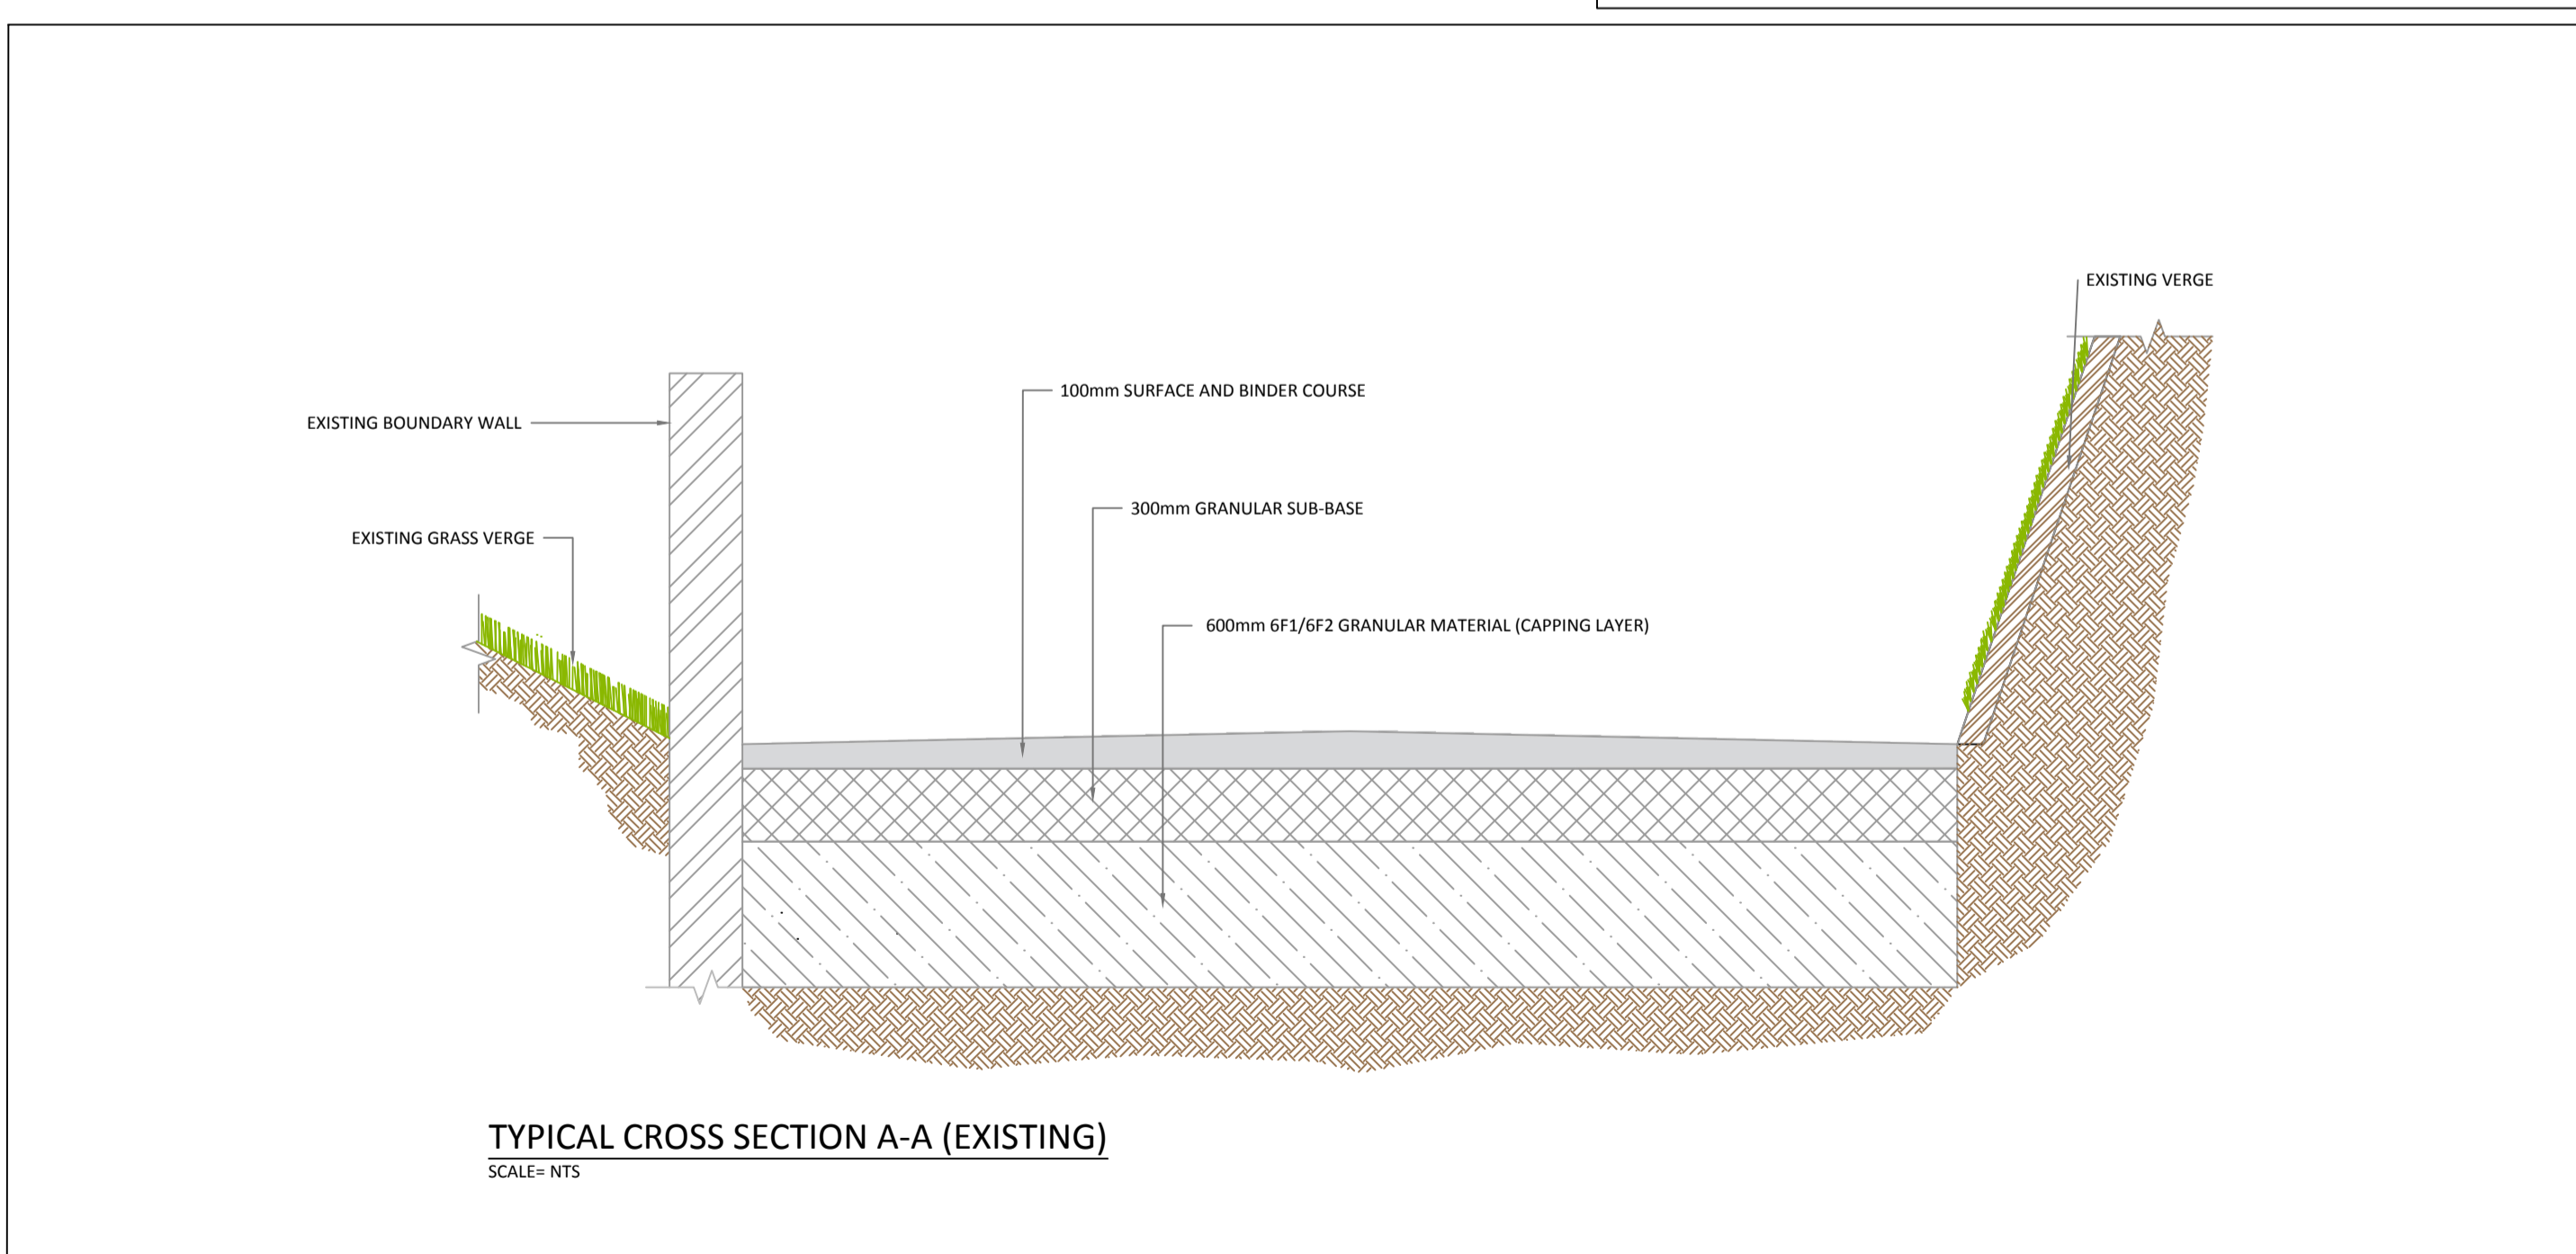

INFORMATION ONLY
THIS DRAWING HAS BEEN ISSUED FOR INFORMATION PURPOSES ONLY AND MUST NOT BE USED FOR CONSTRUCTION UNDER ANY CIRCUMSTANCES

ORDNANCE SURVEY OF IRELAND LICENCE NO. EN0000817 © GOVERNMENT OF IRELAND

- FOR SETTING OUT REFER TO ARCHITECT'S DRAWINGS.
- THIS DRAWING TO BE READ IN CONJUNCTION WITH ALL OTHER ARCHITECTURAL AND ENGINEERING DRAWINGS AND ALL OTHER RELEVANT DRAWINGS AND SPECIFICATIONS.
- DO NOT SCALE THIS DRAWING. USE FIGURED DIMENSIONS ONLY.
- NO PART OF THIS DOCUMENT MAY BE REPRODUCED OR TRANSMITTED IN ANY FORM OR STORED IN ANY RETRIEVAL SYSTEM OF ANY NATURE WITHOUT THE WRITTEN PERMISSION OF O'CONNOR SUTTON CRONIN AS COPYRIGHT HOLDER EXCEPT AS AGREED FOR USE ON THE PROJECT FOR WHICH THE DOCUMENT WAS ORIGINALLY ISSUED.

Rev No.	Date	Revision Note	Drn by	Chkd by
P01	28.11.18	Existing Conditions showing L6047 cross section	PON	BH
P02	30.01.19	Title Updated	PO	BH
P03	31.01.19	North Point Added	PO	BH

Rev No.	Date	Revision Note	Drn by	Chkd by



Head Office,
9 Prussia Street,
Dublin 7.
D07 KT57



TEL +353 (0)1 8682000
e: contactus@ocsc.ie
w: www.ocsc.ie
Dublin | London | Belfast | Galway | Cork

Client:	Kildare County Council											
Project:	Slope Remediation Project at Coghlanstown, Ballymore Eustace											
Title:	Existing Conditions Sheet 2 of 2											
Code	Originator	Zone	Level	Type	Role	Number	Status	Revision				
K401	OCSC	XX	XX	DR	C	0149	S2	P03				
Date:	31.01.19		Scale:	NTS		@ A1	Drn by:	PON	Chkd by:	BH	Aprvd by:	BOR