



Comhairle Contae Chill Dara
Kildare County Council



Kildare County Council

P82022.17 PROPOSED NAAS TO KILL CYCLE SCHEME

Part 8 Planning Drawings



DIPN SCALE 0 10 Meters



Information contained in this drawing is indicative only. Details to be confirmed during site survey.

A	D.K	D.K	C.B.	20/07/2022
Part 8 Planning Issue				
Rev	Drawn / Des	Checked	Approved	Date
Description				
PART 8 PLANNING ISSUE				Subsity: S0




Drawing Title
P82022.17 Proposed Naas to Kill Cycle Scheme Site Location Plan

Scale	1 : 50,000	Designed / Drawn	M.E.	Checked	D.K.	Approved	D.K.	Authorised	C.B.
Original Size	A4	Date	20/07/2022	Date	20/07/2022	Date	20/07/2022	Date	20/07/2022
Drawing Number	Project		Originator		Volume		Revision		
40000089-WSP-DG-HW-0110								A	
Location	Type	Rate	Number						

by: UNK06011

MAUDLINGS

100
Millimetres
0 10
DO NOT SCALE

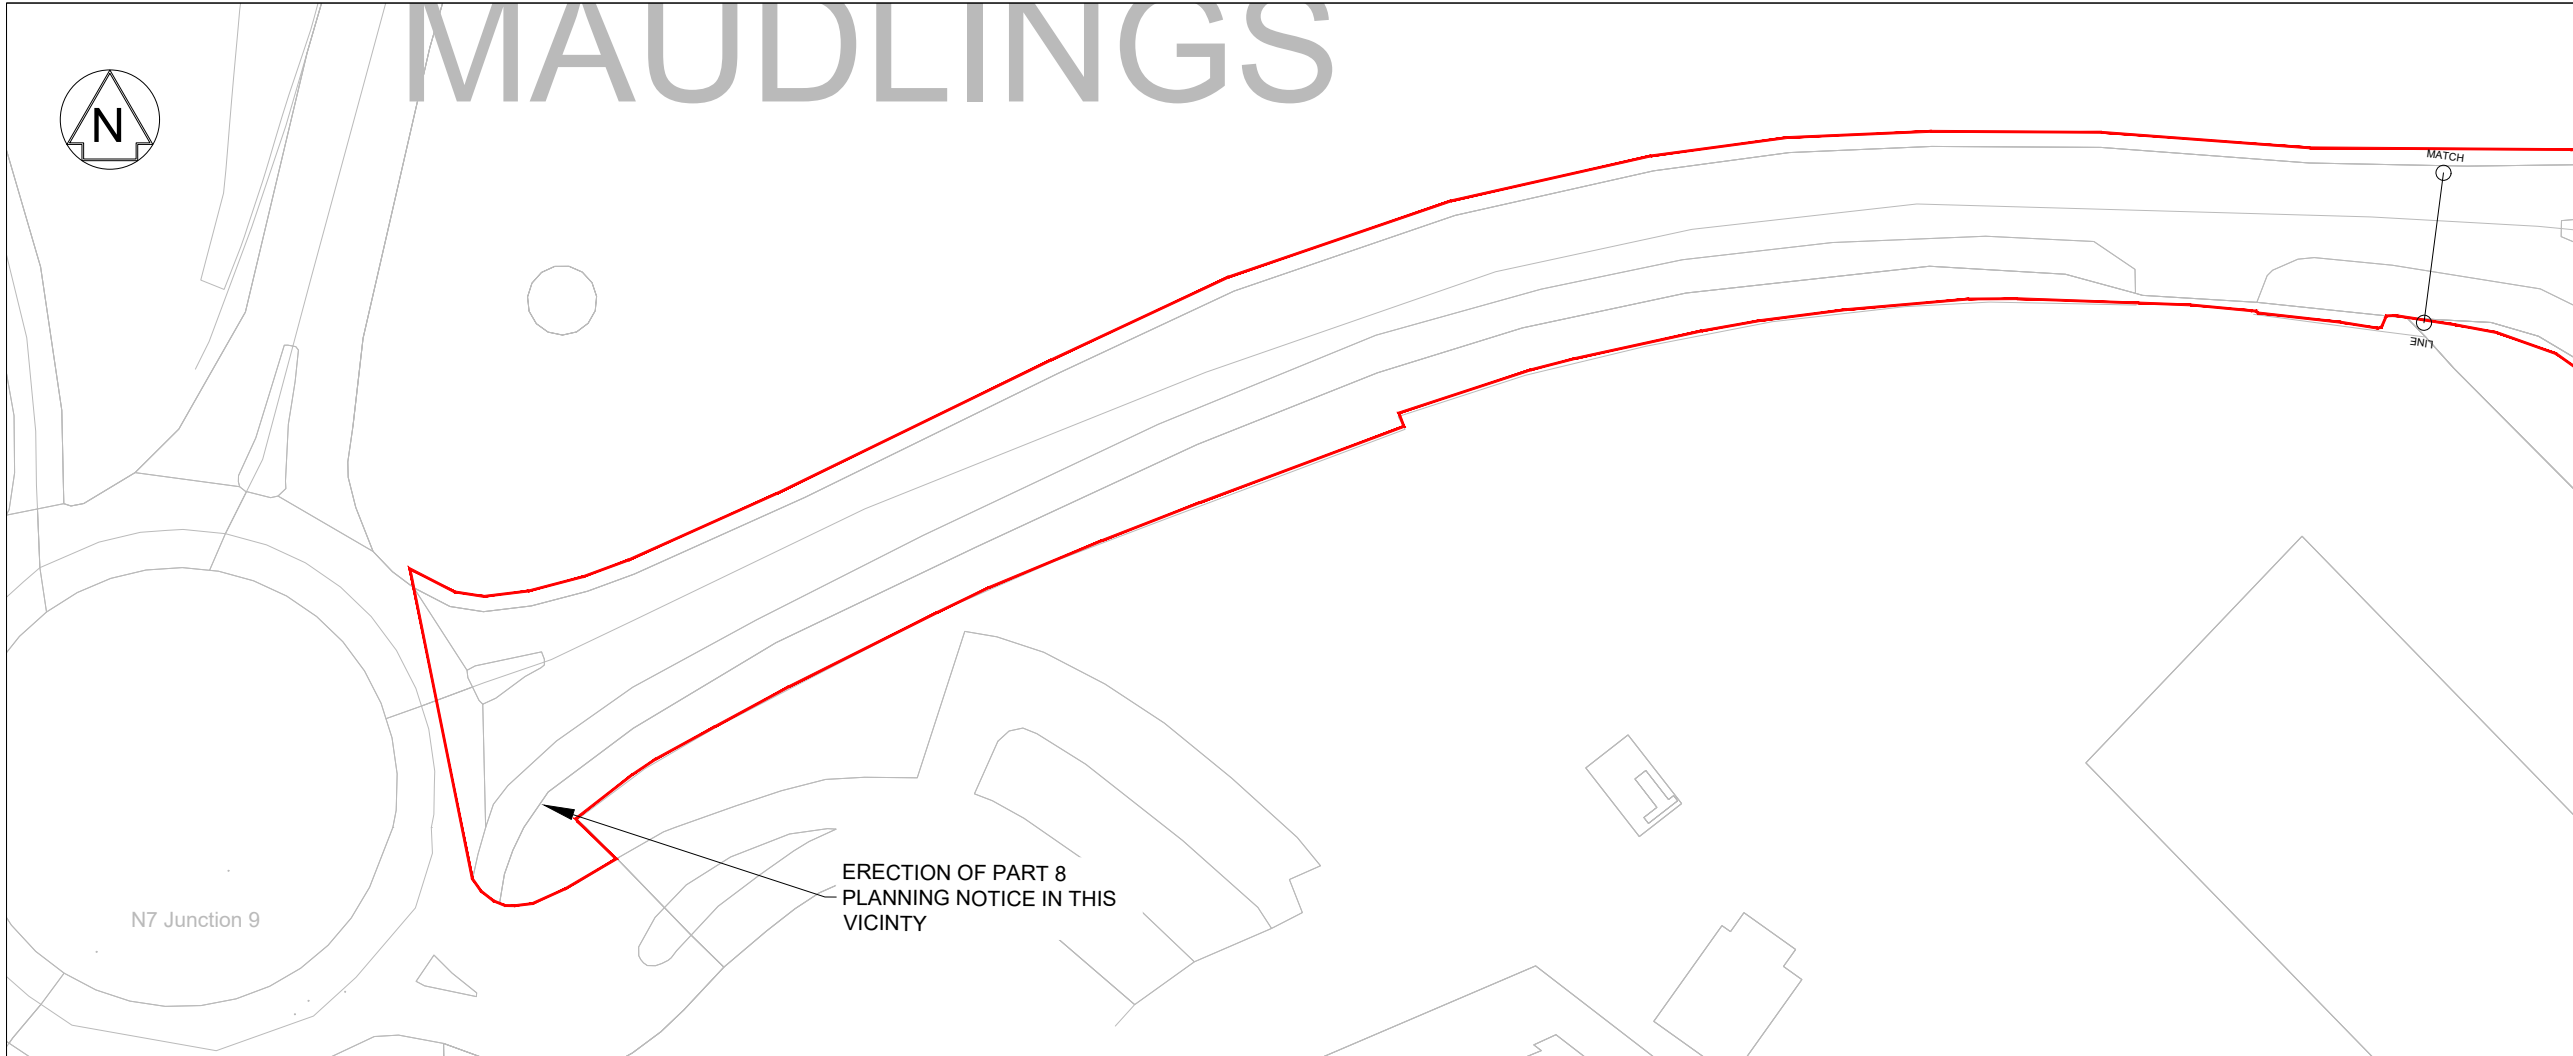


N7 Junction 9

ERECTION OF PART 8
PLANNING NOTICE IN THIS
VICINITY

Information contained in this drawing is indicative only. Details to be confirmed during site survey.

LEGEND:

PART 8 PLANNING BOUNDARY

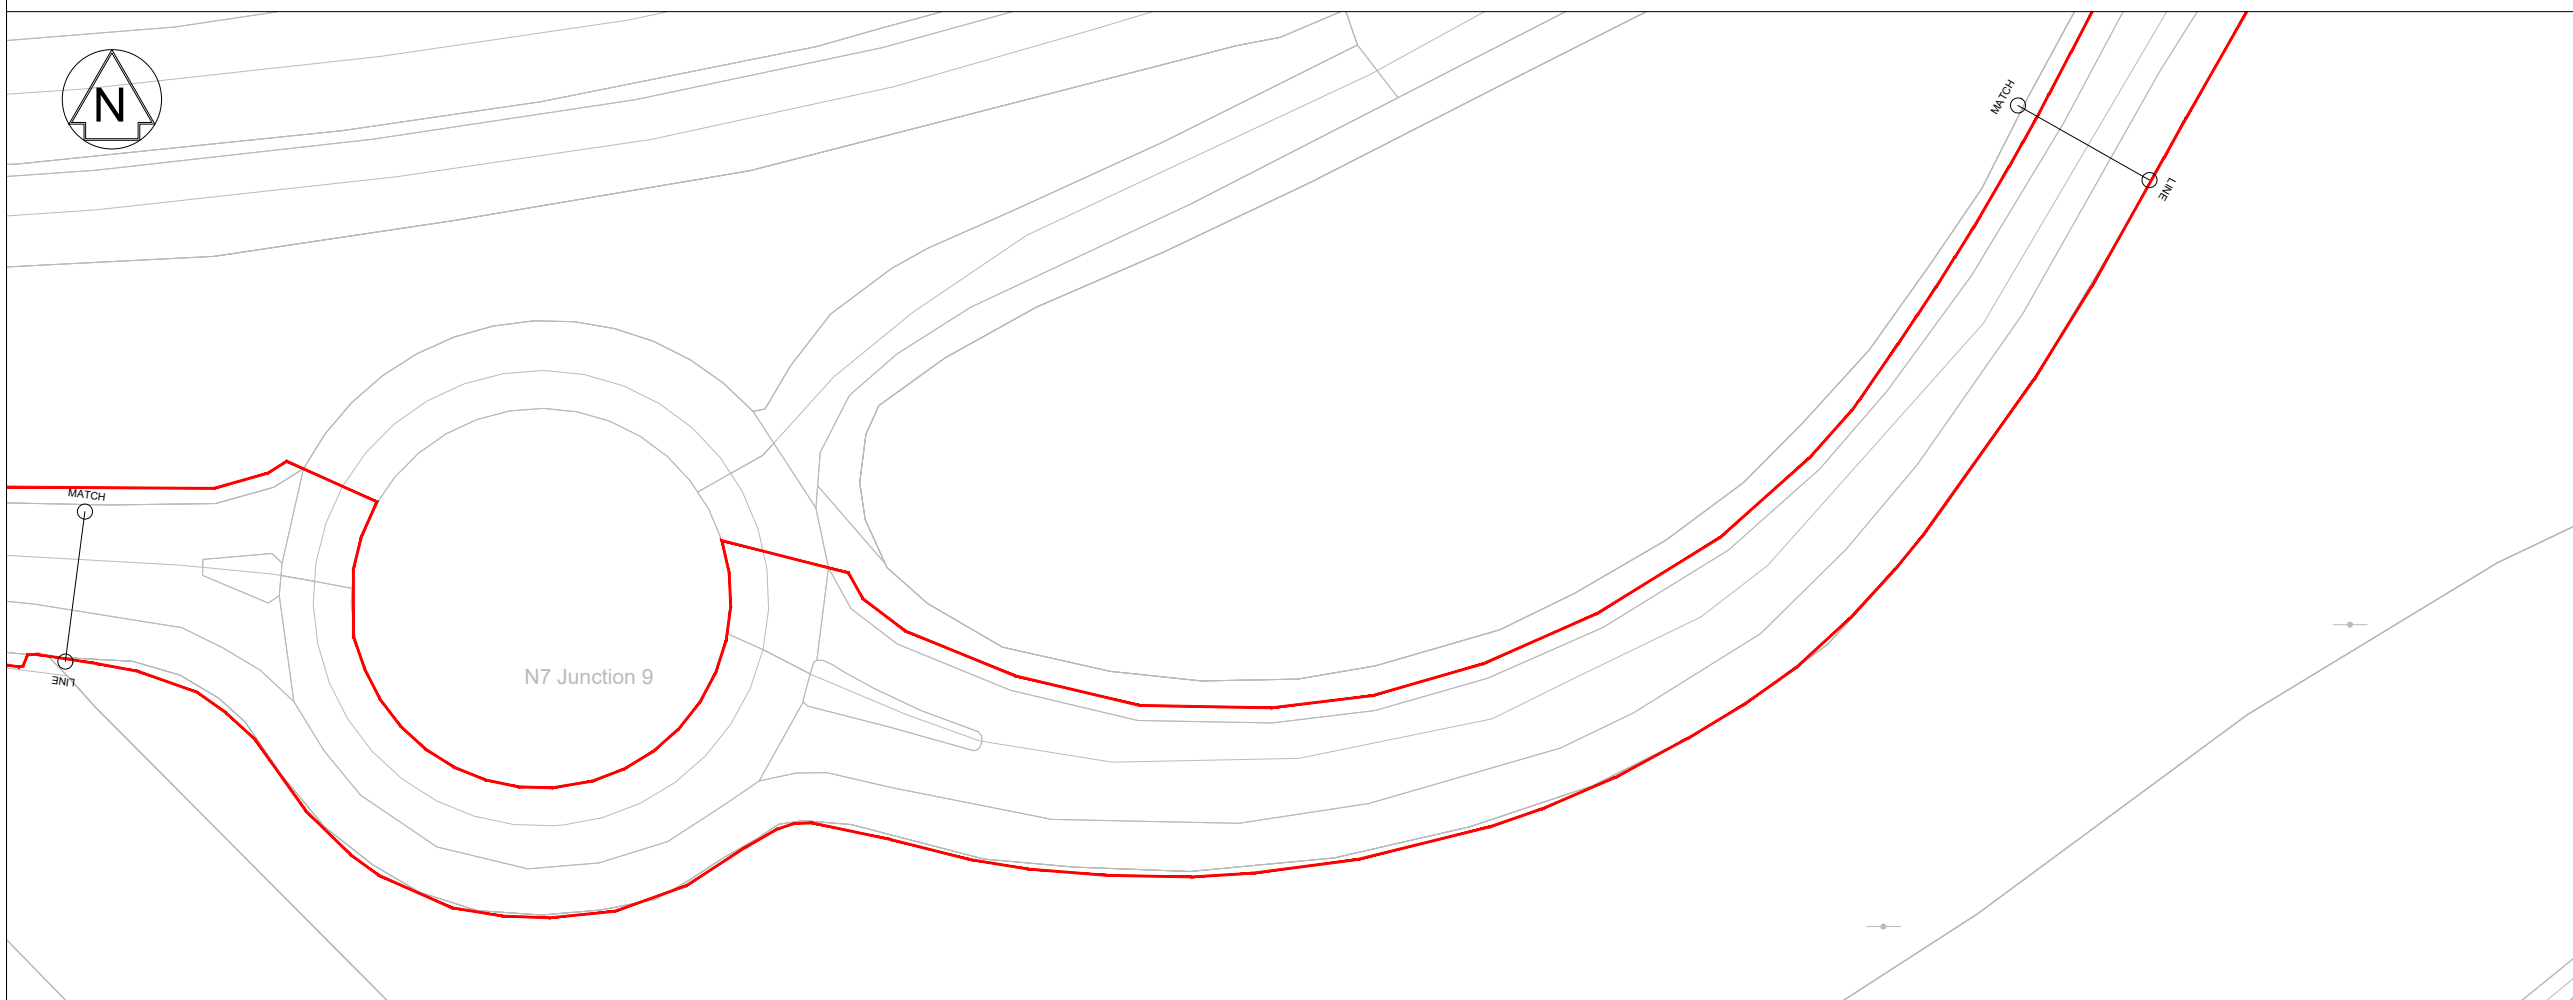

N7 Junction 9

B	J. SCOTT	D. KEANE	C. BELL	21/07/2022
---	----------	----------	---------	------------

Rev	Drawn / Des	Checked	Approved	Date

Description	Drawing Status	Suitability
PART 8 PLANNING ISSUE	PART 8 PLANNING ISSUE	S0




Drawing Title
P82022.17 PROPOSED NAAS TO KILL CYCLE SCHEME
PART 8 PLANNING BOUNDARY
SHEET 1 OF 8

Scale	Designed / Drawn	Checked	Approved	Authorised
1 : 500	J.SCOTT	D. KEANE	D. KEANE	C. BELL
Original Size	Date	Date	Date	Date
A1	19/07/2022	19/07/2022	19/07/2022	19/07/2022

Drawing Number	Project	Originator	Volume	Revision
40000089-WSP-DG-HW-0109-01				B
Location	Type	Role	Number	

Plotted: Jul 21, 2022 - 4:08pm by: UKJKS108

100
10
0
DO NOT SCALE

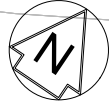

Information contained in this drawing is indicative only. Details to be confirmed during site survey.

LEGEND:
PART 8 PLANNING BOUNDARY

Plotted: Jul 21, 2022 - 4:08pm by: UKJKS108



© Ordnance Survey Ireland Government of Ireland. All rights reserved.
Licence Number 2012/26/CCMA/Kildare County Council.

B	J. SCOTT	D. KEANE	C. BELL	21/07/2022
---	----------	----------	---------	------------

Rev	Drawn / Des	Checked	Approved	Date

Description	Suitability
PART 8 PLANNING ISSUE	S0

Client

Kildare County Council

Údarás
Náisiúnta Iompair
National Transport Authority



Drawing Title
P82022.17 PROPOSED NAAS TO KILL CYCLE SCHEME
PART 8 PLANNING BOUNDARY
SHEET 2 OF 8



Scale	Designed / Drawn	Checked	Approved	Authorised
1 : 500	J.SCOTT	D. KEANE	D. KEANE	C. BELL

Original Size	Date	Date	Date	Date
A1	19/07/2022	19/07/2022	19/07/2022	19/07/2022

Drawing Number	Project	Originator	Volume	Revision
40000089-WSP-DG-HW-0109-02				B

Location	Type	Role	Number

100
Millimetres
0 10
DO NOT SCALE

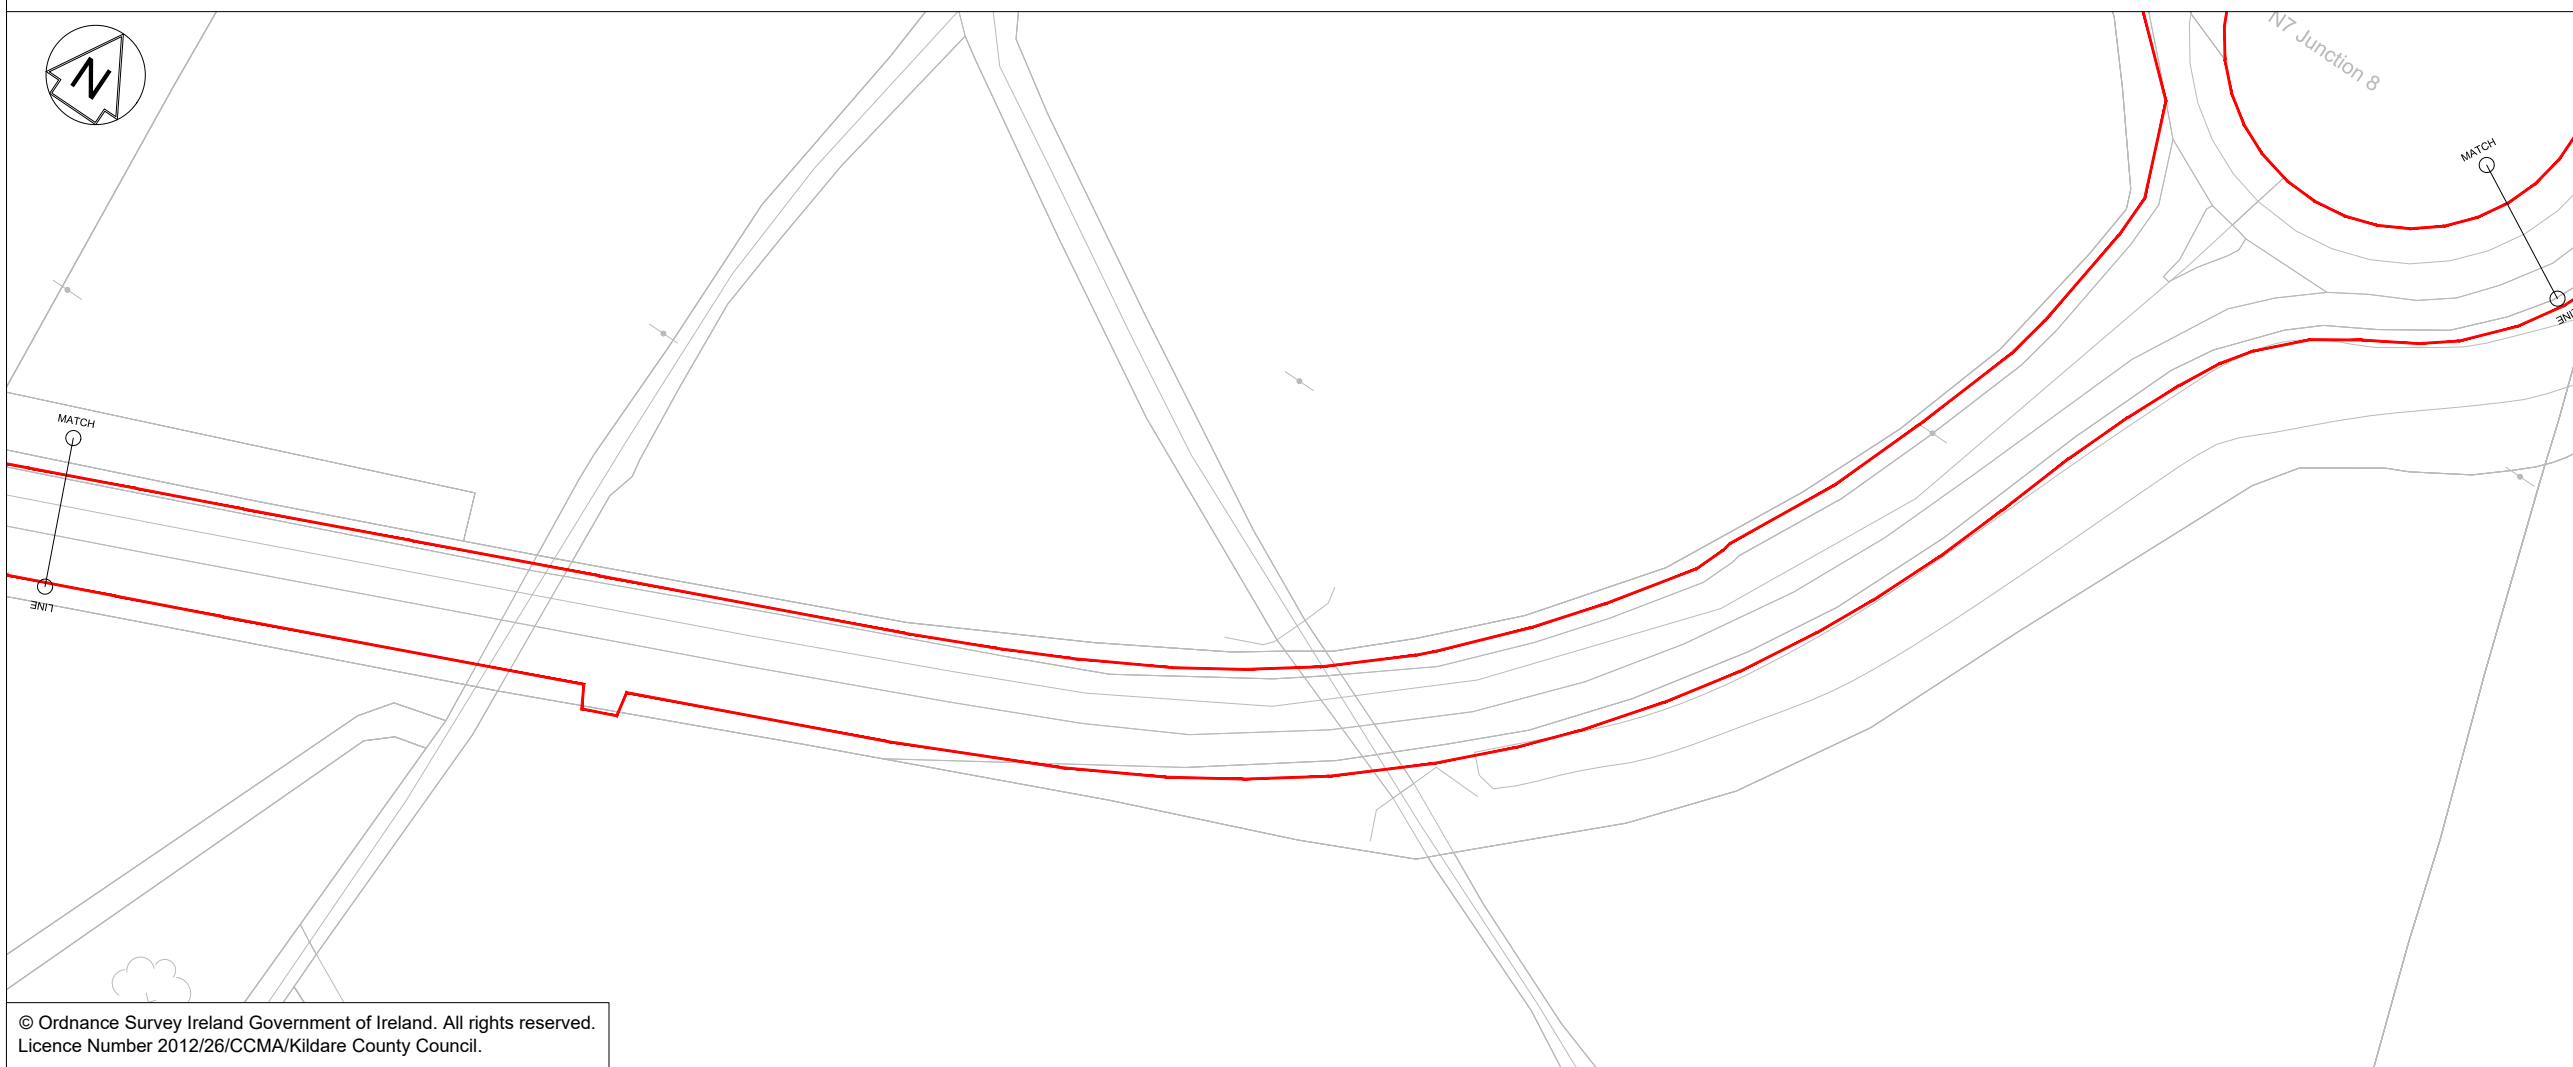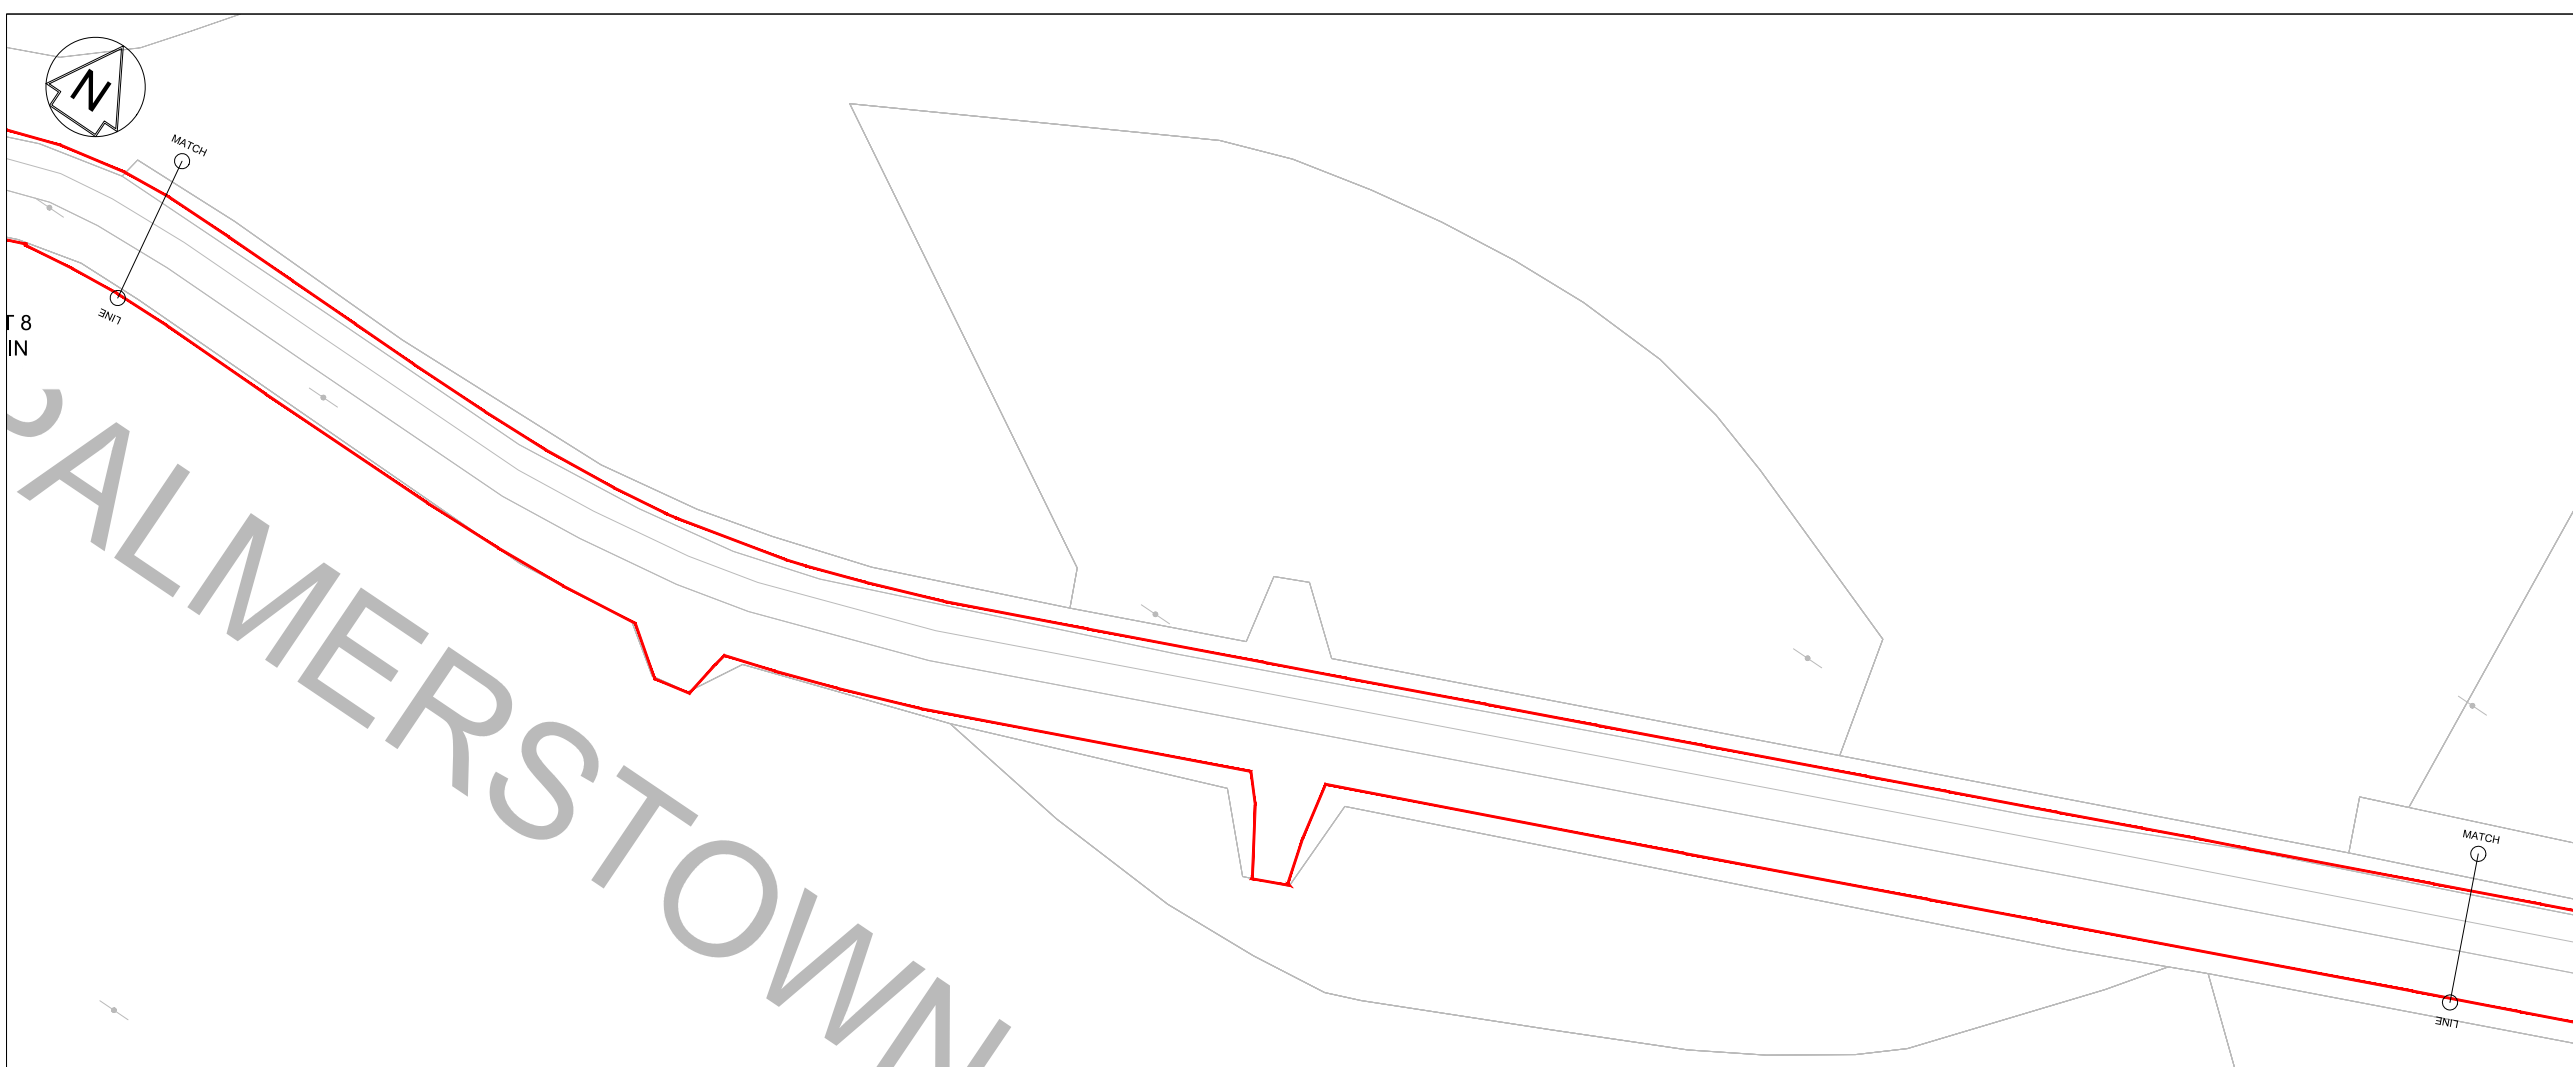

Information contained in this drawing is indicative only. Details to be confirmed during site survey.

LEGEND:
 PART 8 PLANNING BOUNDARY

Rev	Drawn / Des	Checked	Approved	Date
B	J. SCOTT	D. KEANE	C. BELL	21/07/2022

Description	
Drawing Status	Suitability
PART 8 PLANNING ISSUE	S0

Client



Kildare County Council



Údarás
Náisiúnta Iompair
National Transport Authority



Drawing Title
 P82022.17 PROPOSED NAAS TO KILL CYCLE SCHEME
 PART 8 PLANNING BOUNDARY
 SHEET 3 OF 8


Scale	Designed / Drawn	Checked	Approved	Authorised
1 : 500	J.SCOTT	D. KEANE	D. KEANE	C. BELL
Original Size	Date	Date	Date	Date
A1	19/07/2022	19/07/2022	19/07/2022	19/07/2022

Drawing Number	Project	Originator	Volume	Revision
40000089-WSP-DG-HW-0109-03				B
Location	Type	Role	Number	

Plotted: Jul 21, 2022 - 4:08pm by: UKJKS108



© Ordnance Survey Ireland Government of Ireland. All rights reserved.
 Licence Number 2012/26/CCMA/Kildare County Council.

100
Millimetres
0 10
DO NOT SCALE

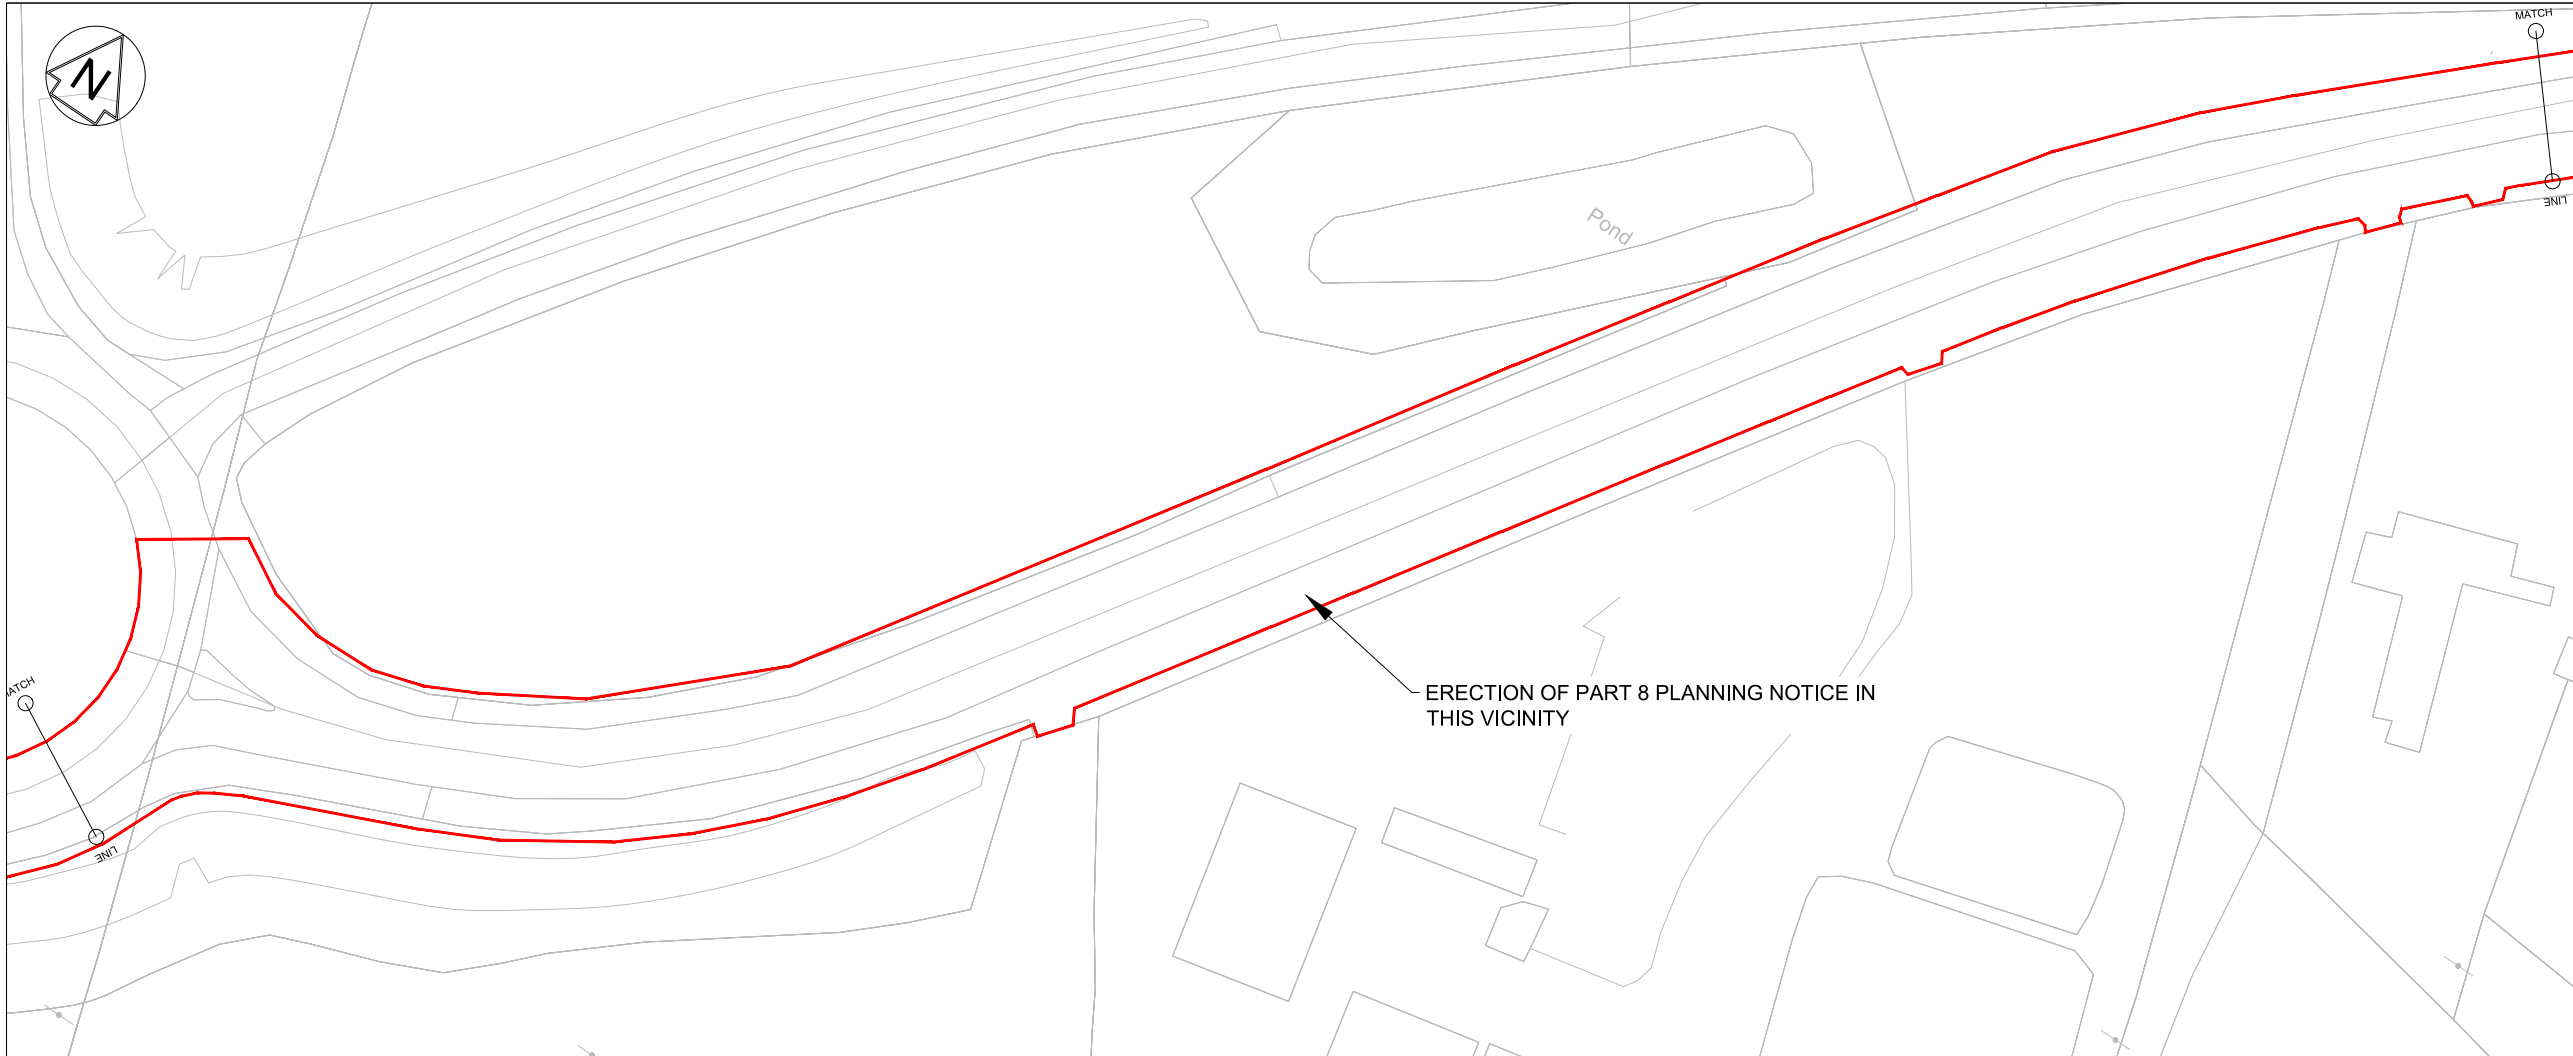

Information contained in this drawing is indicative only. Details to be confirmed during site survey.

LEGEND:
 PART 8 PLANNING BOUNDARY

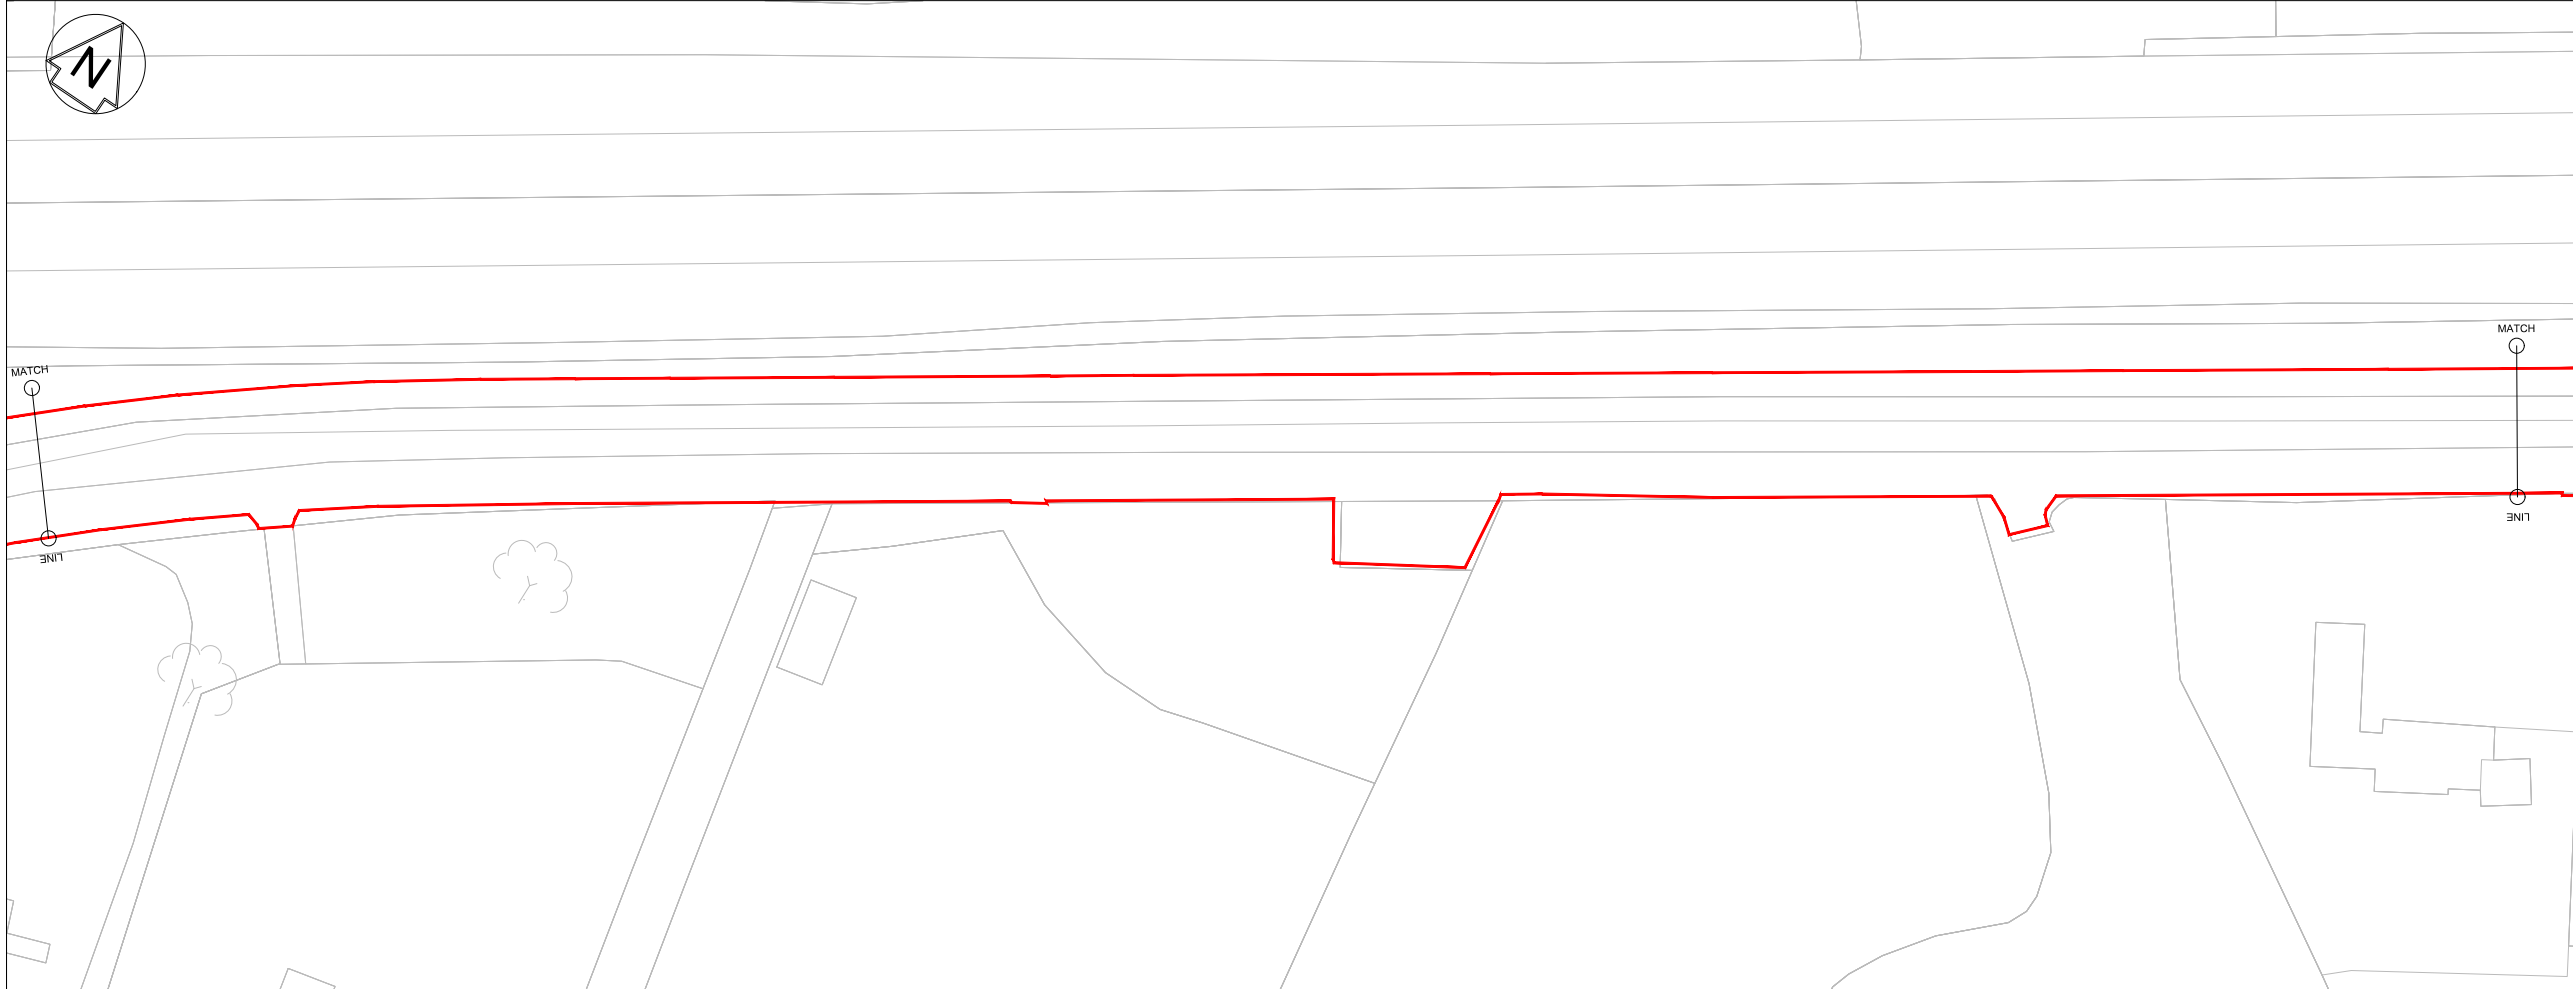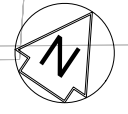

B	J. SCOTT	D. KEANE	C. BELL	21/07/2022
---	----------	----------	---------	------------

Draft

Rev	Drawn / Des	Checked	Approved	Date
-----	-------------	---------	----------	------

Description	Suitability
PART 8 PLANNING ISSUE	S0

Client



Kildare County Council




Drawing Title
**P82022.17 PROPOSED NAAS TO KILL CYCLE SCHEME
 PART 8 PLANNING BOUNDARY
 SHEET 4 OF 8**


Scale	Designed / Drawn	Checked	Approved	Authorised
1 : 500	J.SCOTT	D. KEANE	D. KEANE	C. BELL
Original Size	Date	Date	Date	Date
A1	19/07/2022	19/07/2022	19/07/2022	19/07/2022

Drawing Number	Project	Originator	Volume	Revision
40000089-WSP-DG-HW-0109-04				B

Plotted: Jul 21, 2022 - 4:08pm by: UKJKS108

© Ordnance Survey Ireland Government of Ireland. All rights reserved.
 Licence Number 2012/26/CCMA/Kildare County Council.

100
Millimetres
0 10
DO NOT SCALE

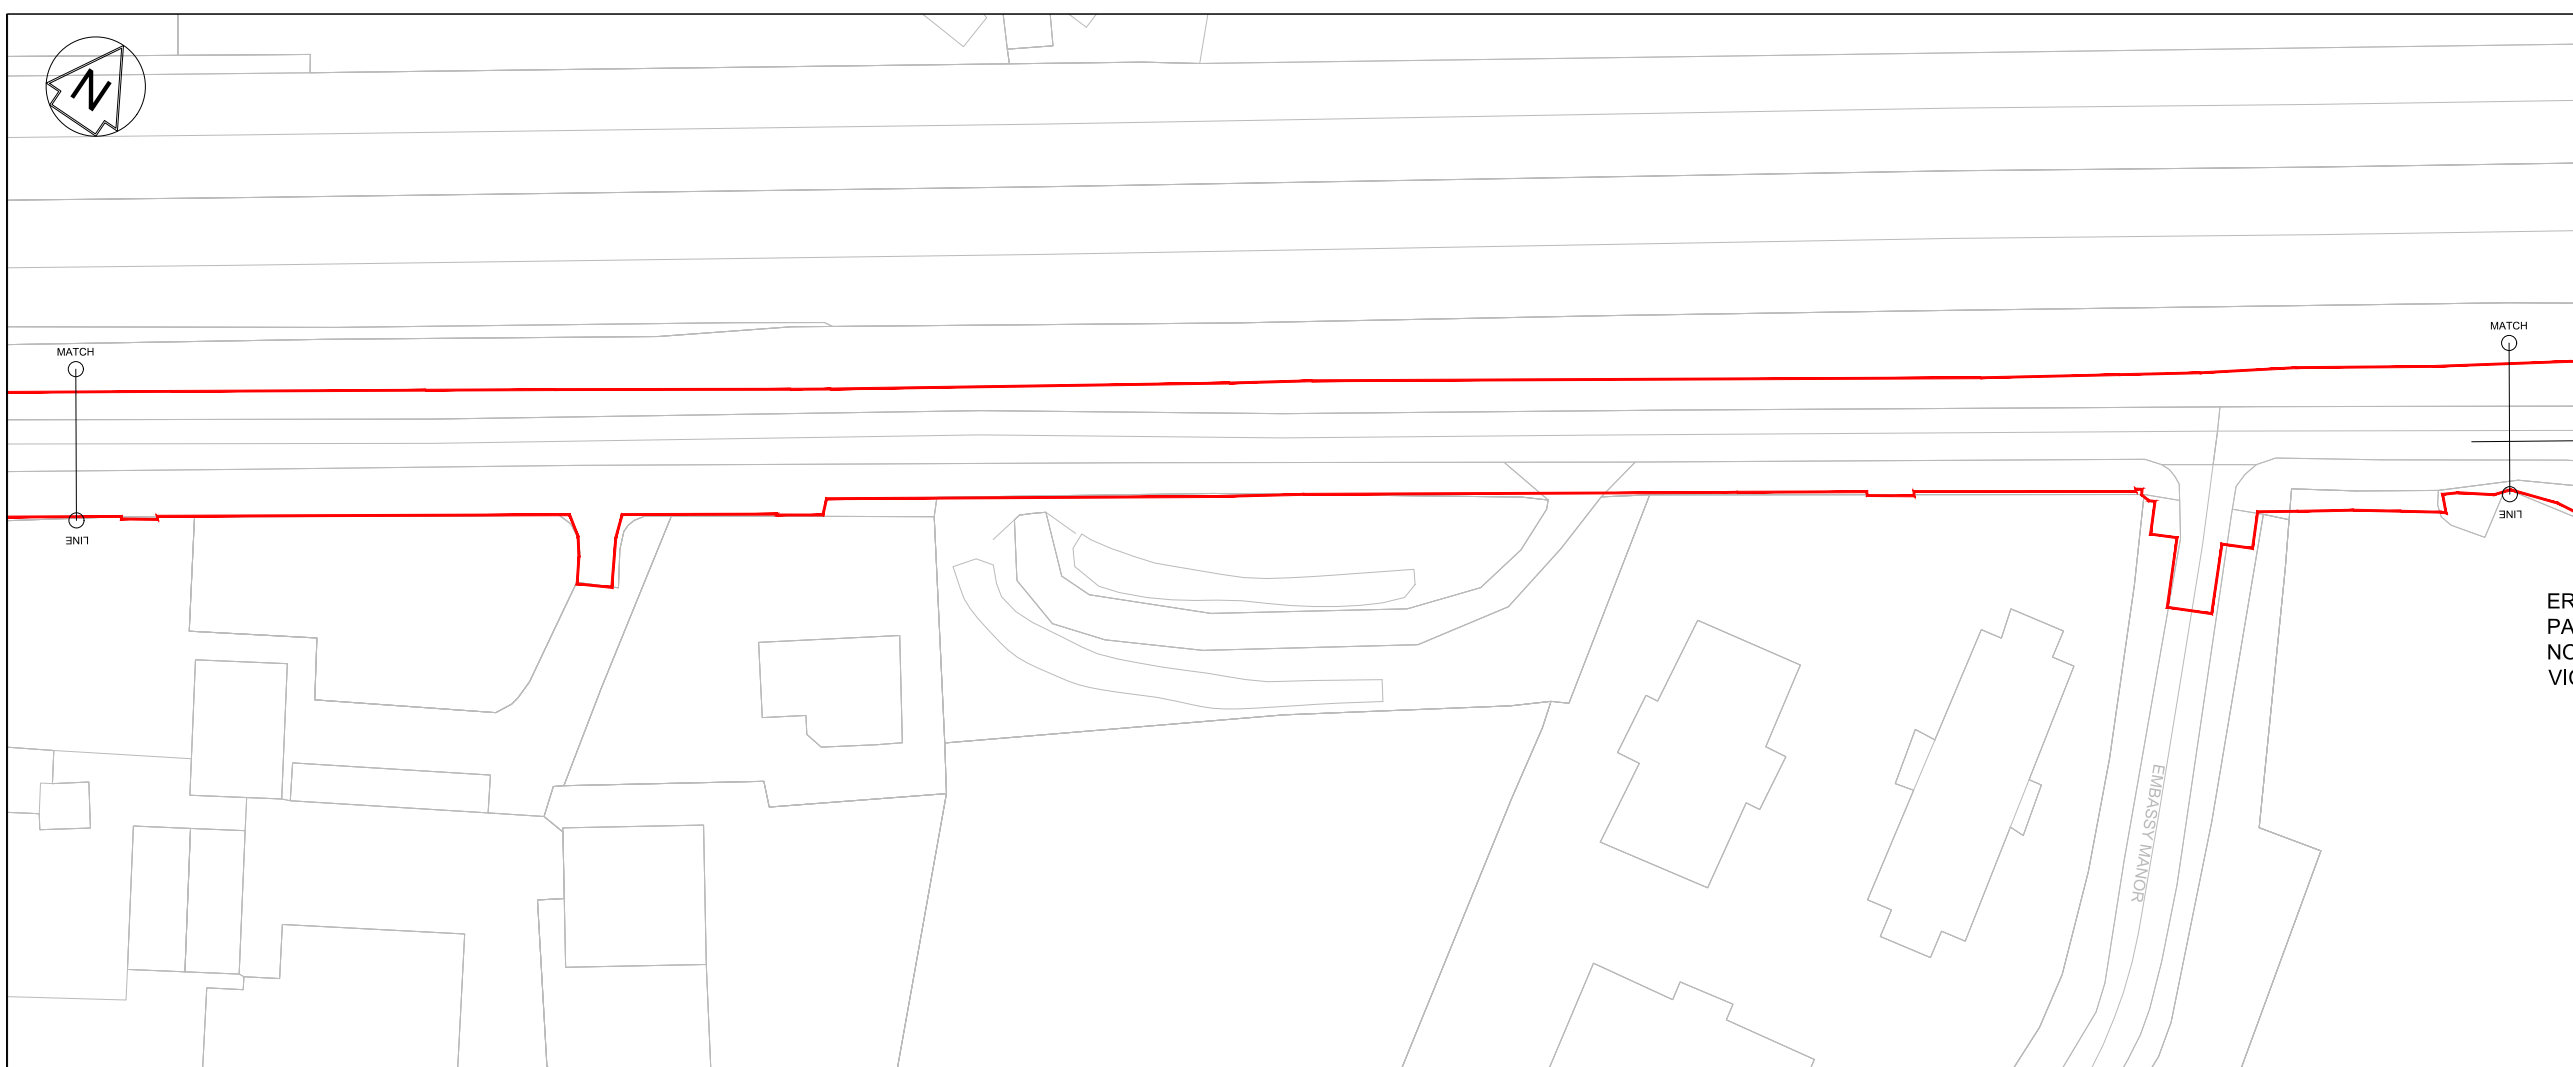

Information contained in this drawing is indicative only. Details to be confirmed during site survey.

LEGEND:
 PART 8 PLANNING BOUNDARY



B	J. SCOTT	D. KEANE	C. BELL	21/07/2022
---	----------	----------	---------	------------

Rev	Drawn / Des	Checked	Approved	Date

Drawing Status		Subtality
PART 8 PLANNING ISSUE		S0

Client



Kildare County Council




Drawing Title
P82022.17 PROPOSED NAAS TO KILL CYCLE SCHEME
PART 8 PLANNING BOUNDARY
SHEET 5 OF 8


Scale 1 : 500	Designed / Drawn J.SCOTT	Checked D. KEANE	Approved D. KEANE	Authorised C. BELL
Original Size A1	Date 19/07/2022	Date 19/07/2022	Date 19/07/2022	Date 19/07/2022

Drawing Number Project	Originator	Volume	Revision
4000089-WSP-DG-HW-0109-05			B

Plotted: Jul 21, 2022 - 4:08pm by: UKJKS108

© Ordnance Survey Ireland Government of Ireland. All rights reserved.
 Licence Number 2012/26/CCMA/Kildare County Council.

100
0 10
Millimetres
DO NOT SCALE

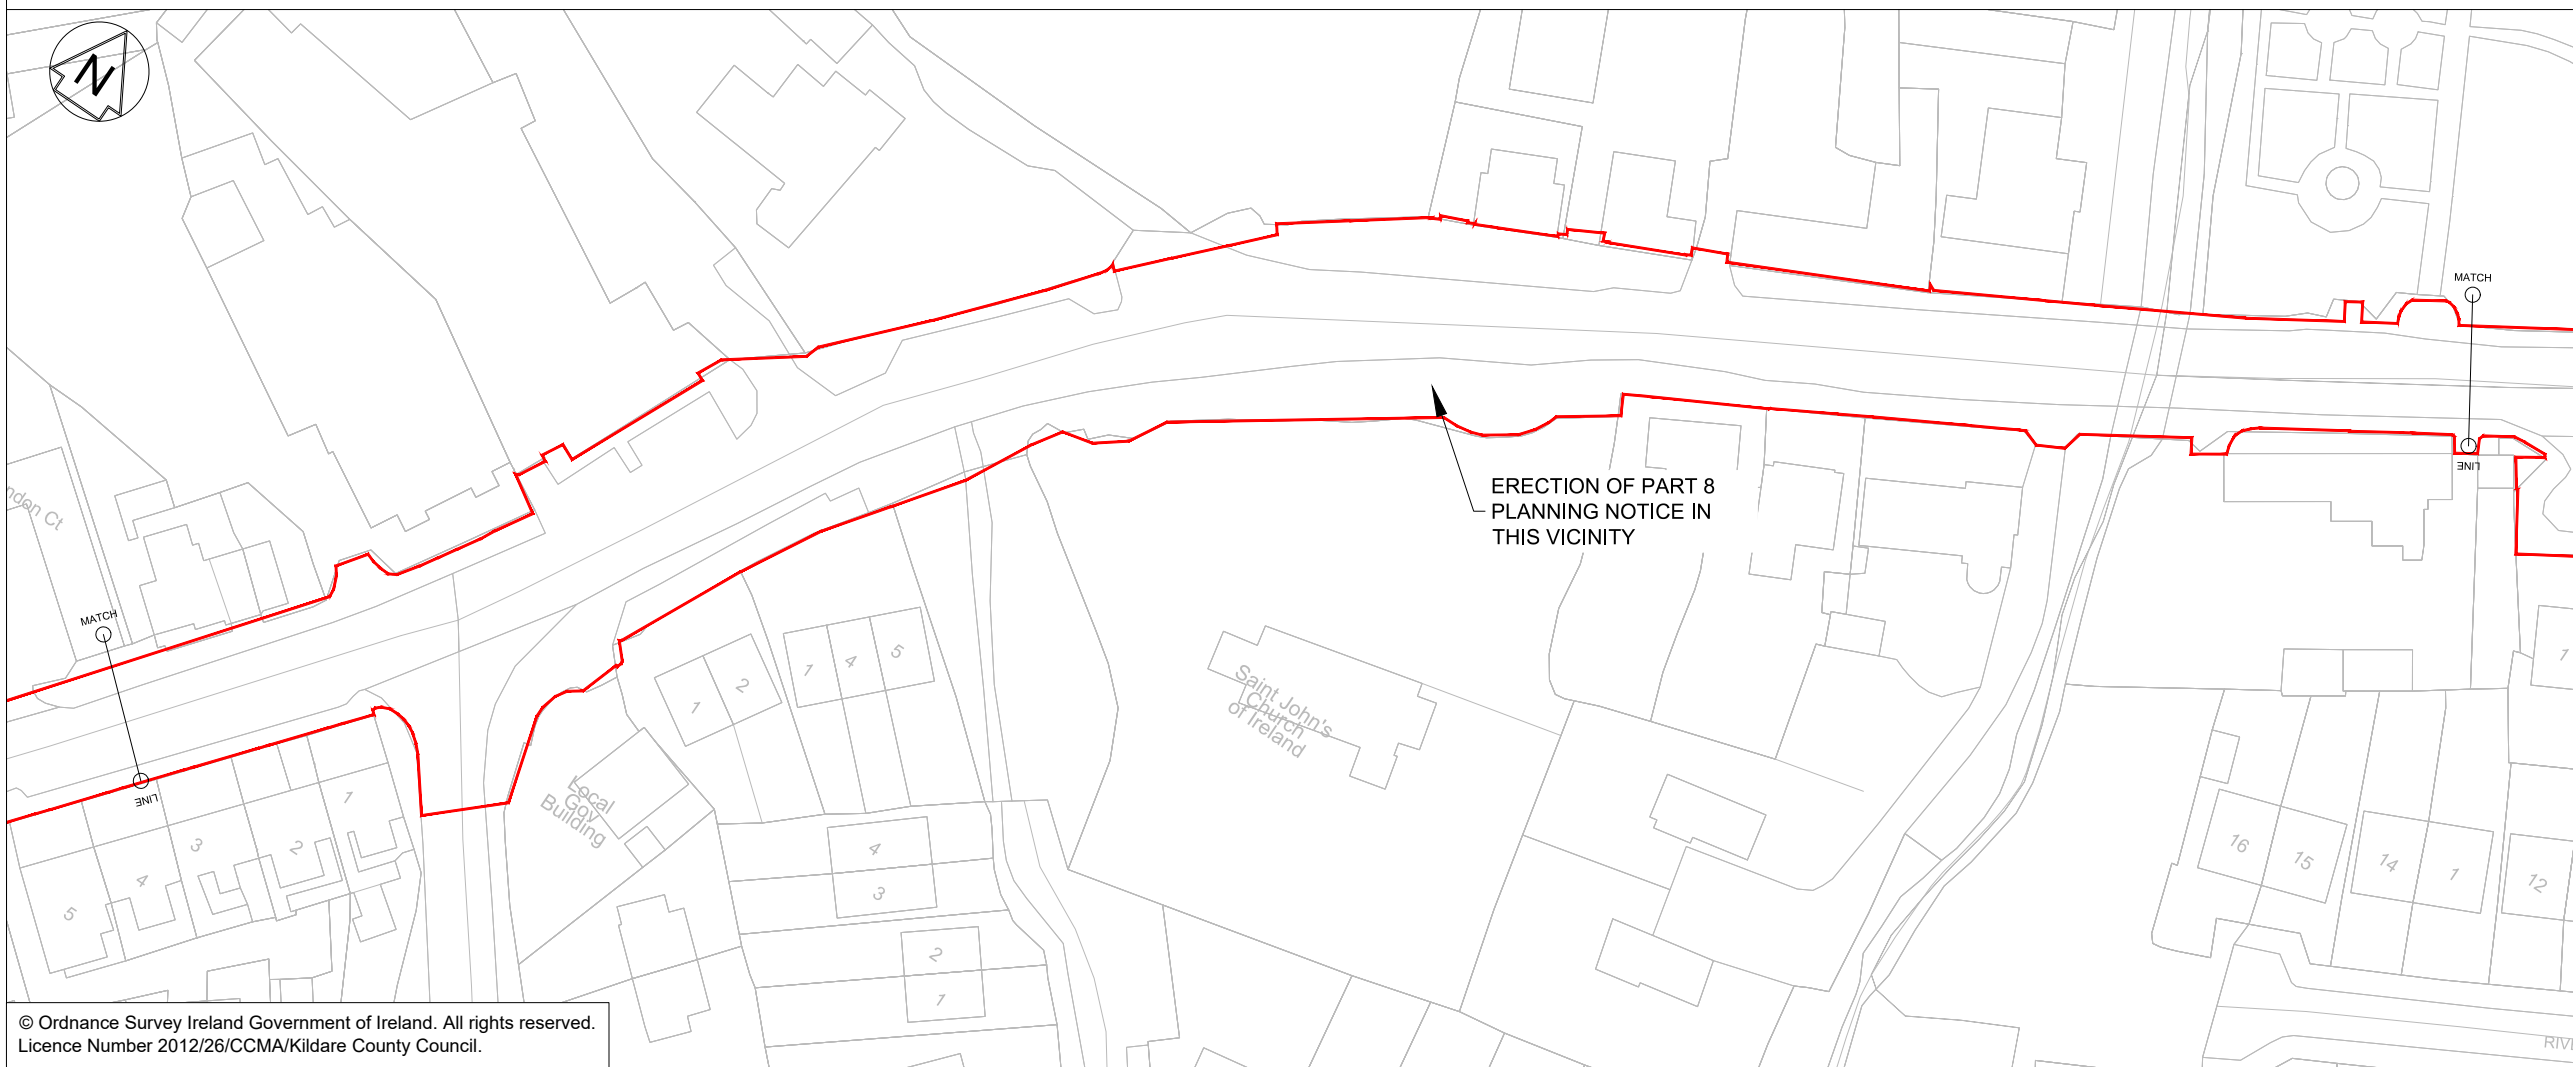

Information contained in this drawing is indicative only. Details to be confirmed during site survey.

LEGEND:
 PART 8 PLANNING BOUNDARY

B	J. SCOTT	D. KEANE	C. BELL	21/07/2022
---	----------	----------	---------	------------

Rev	Drawn / Des	Checked	Approved	Date

Description	
Drawing Status	S0

Client



Kildare County Council



Údarás
Náisiúnta Iompair
National Transport Authority



Drawing Title
P82022.17 PROPOSED NAAS TO KILL CYCLE SCHEME
PART 8 PLANNING BOUNDARY
SHEET 6 OF 8


Scale	1 : 500	Designed / Drawn	J. SCOTT	Checked	D. KEANE	Approved	D. KEANE	Authorised	C. BELL
Original Size	A1	Date	19/07/2022	Date	19/07/2022	Date	19/07/2022	Date	19/07/2022

Drawing Number	Project	Originator	Volume	Revision
40000089-WSP-DG-HW-0109-06				B

Plotted: Jul 21, 2022 - 4:09pm by: UKJKS108


© Ordnance Survey Ireland Government of Ireland. All rights reserved.
Licence Number 2012/26/CCMA/Kildare County Council.

100
Millimetres
0 10
DO NOT SCALE

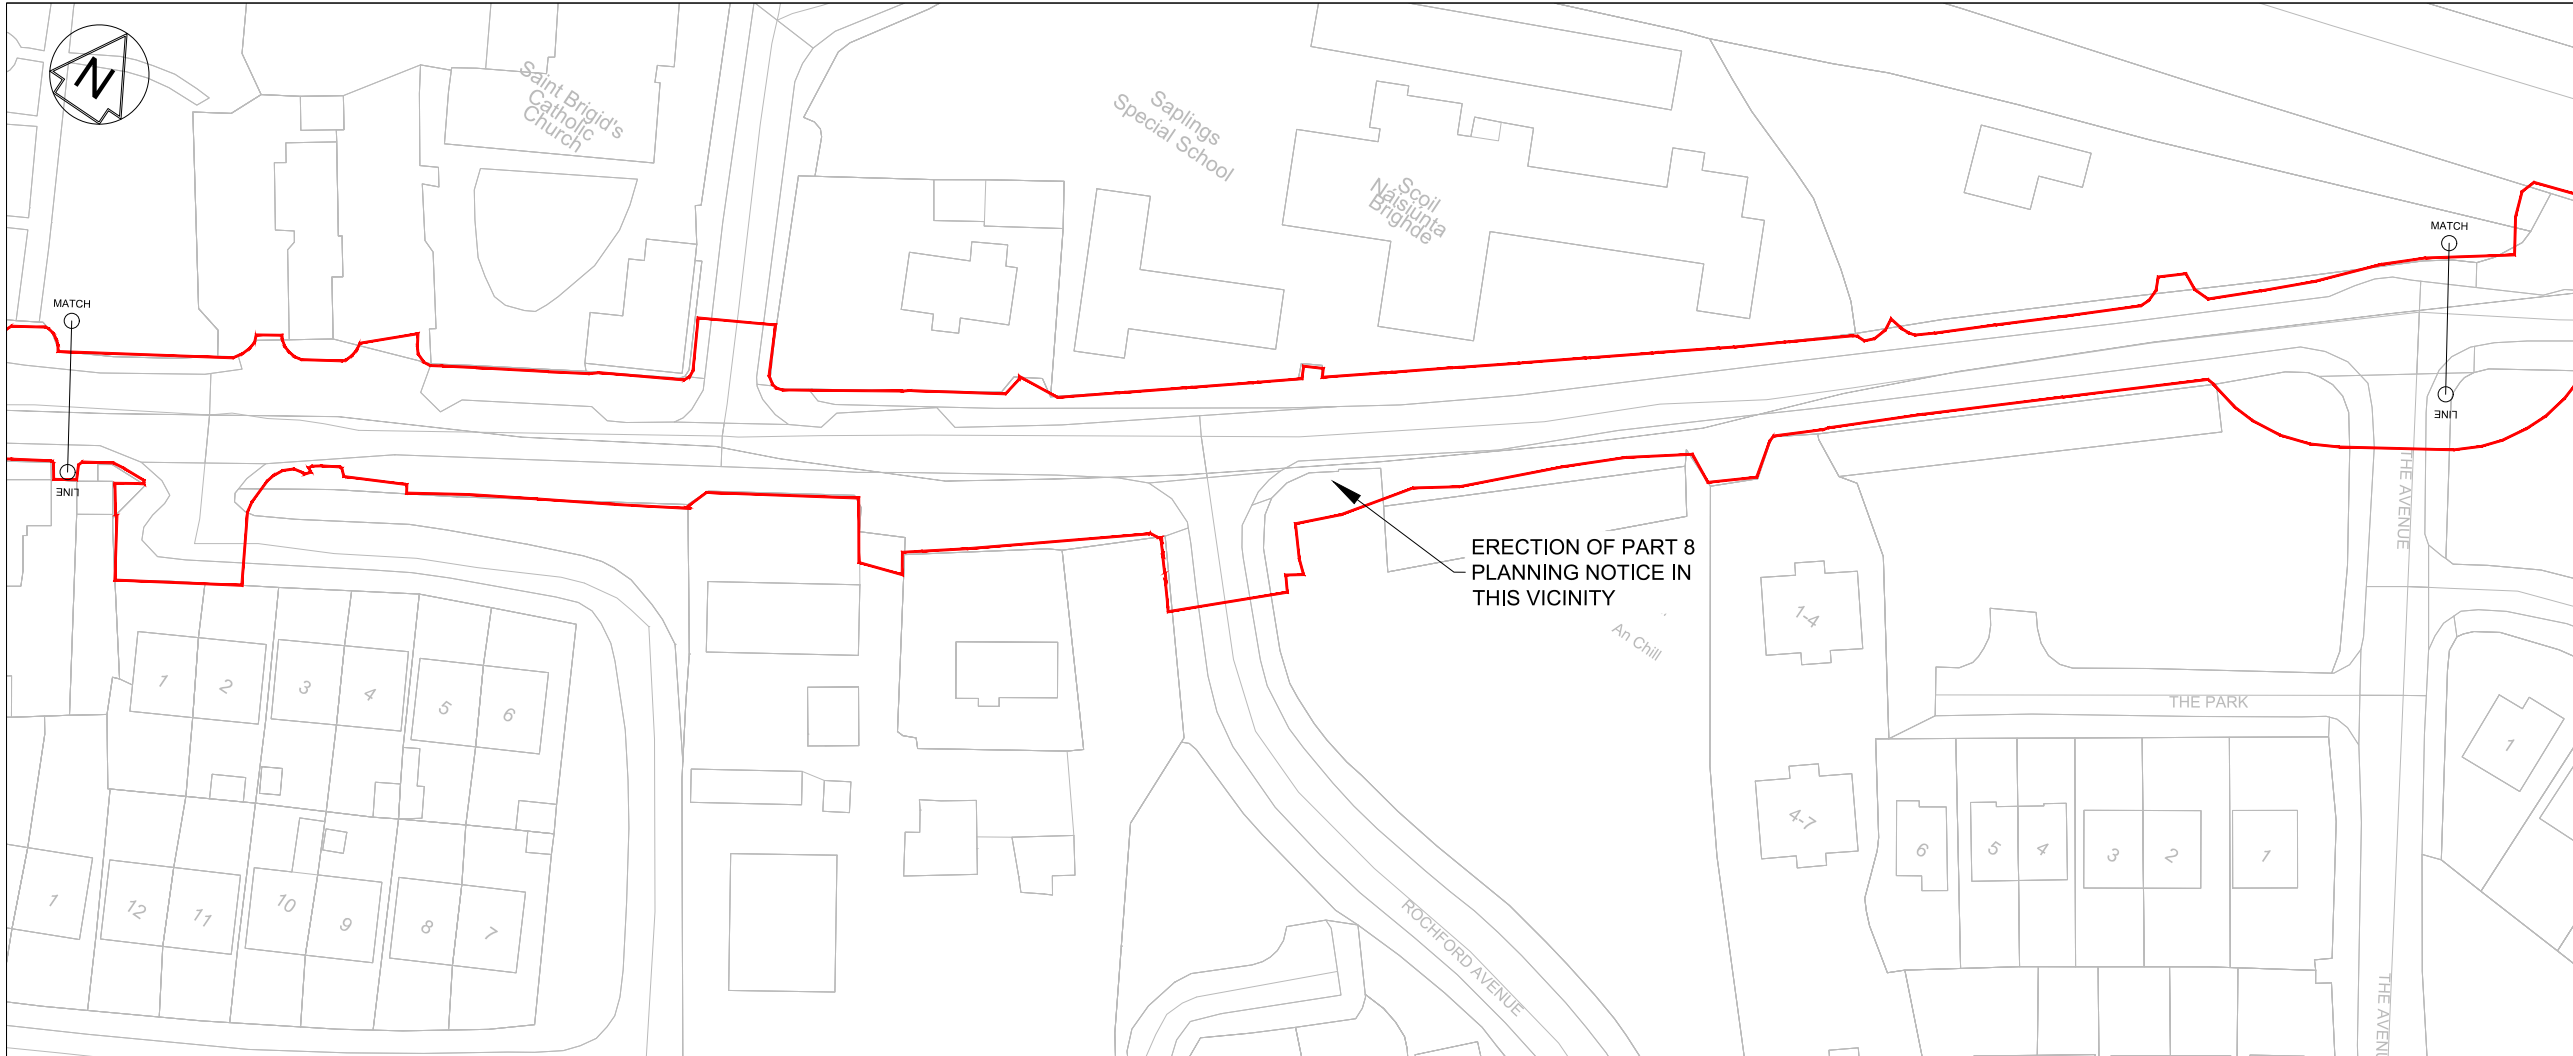

Information contained in this drawing is indicative only. Details to be confirmed during site survey.

LEGEND:
 PART 8 PLANNING BOUNDARY

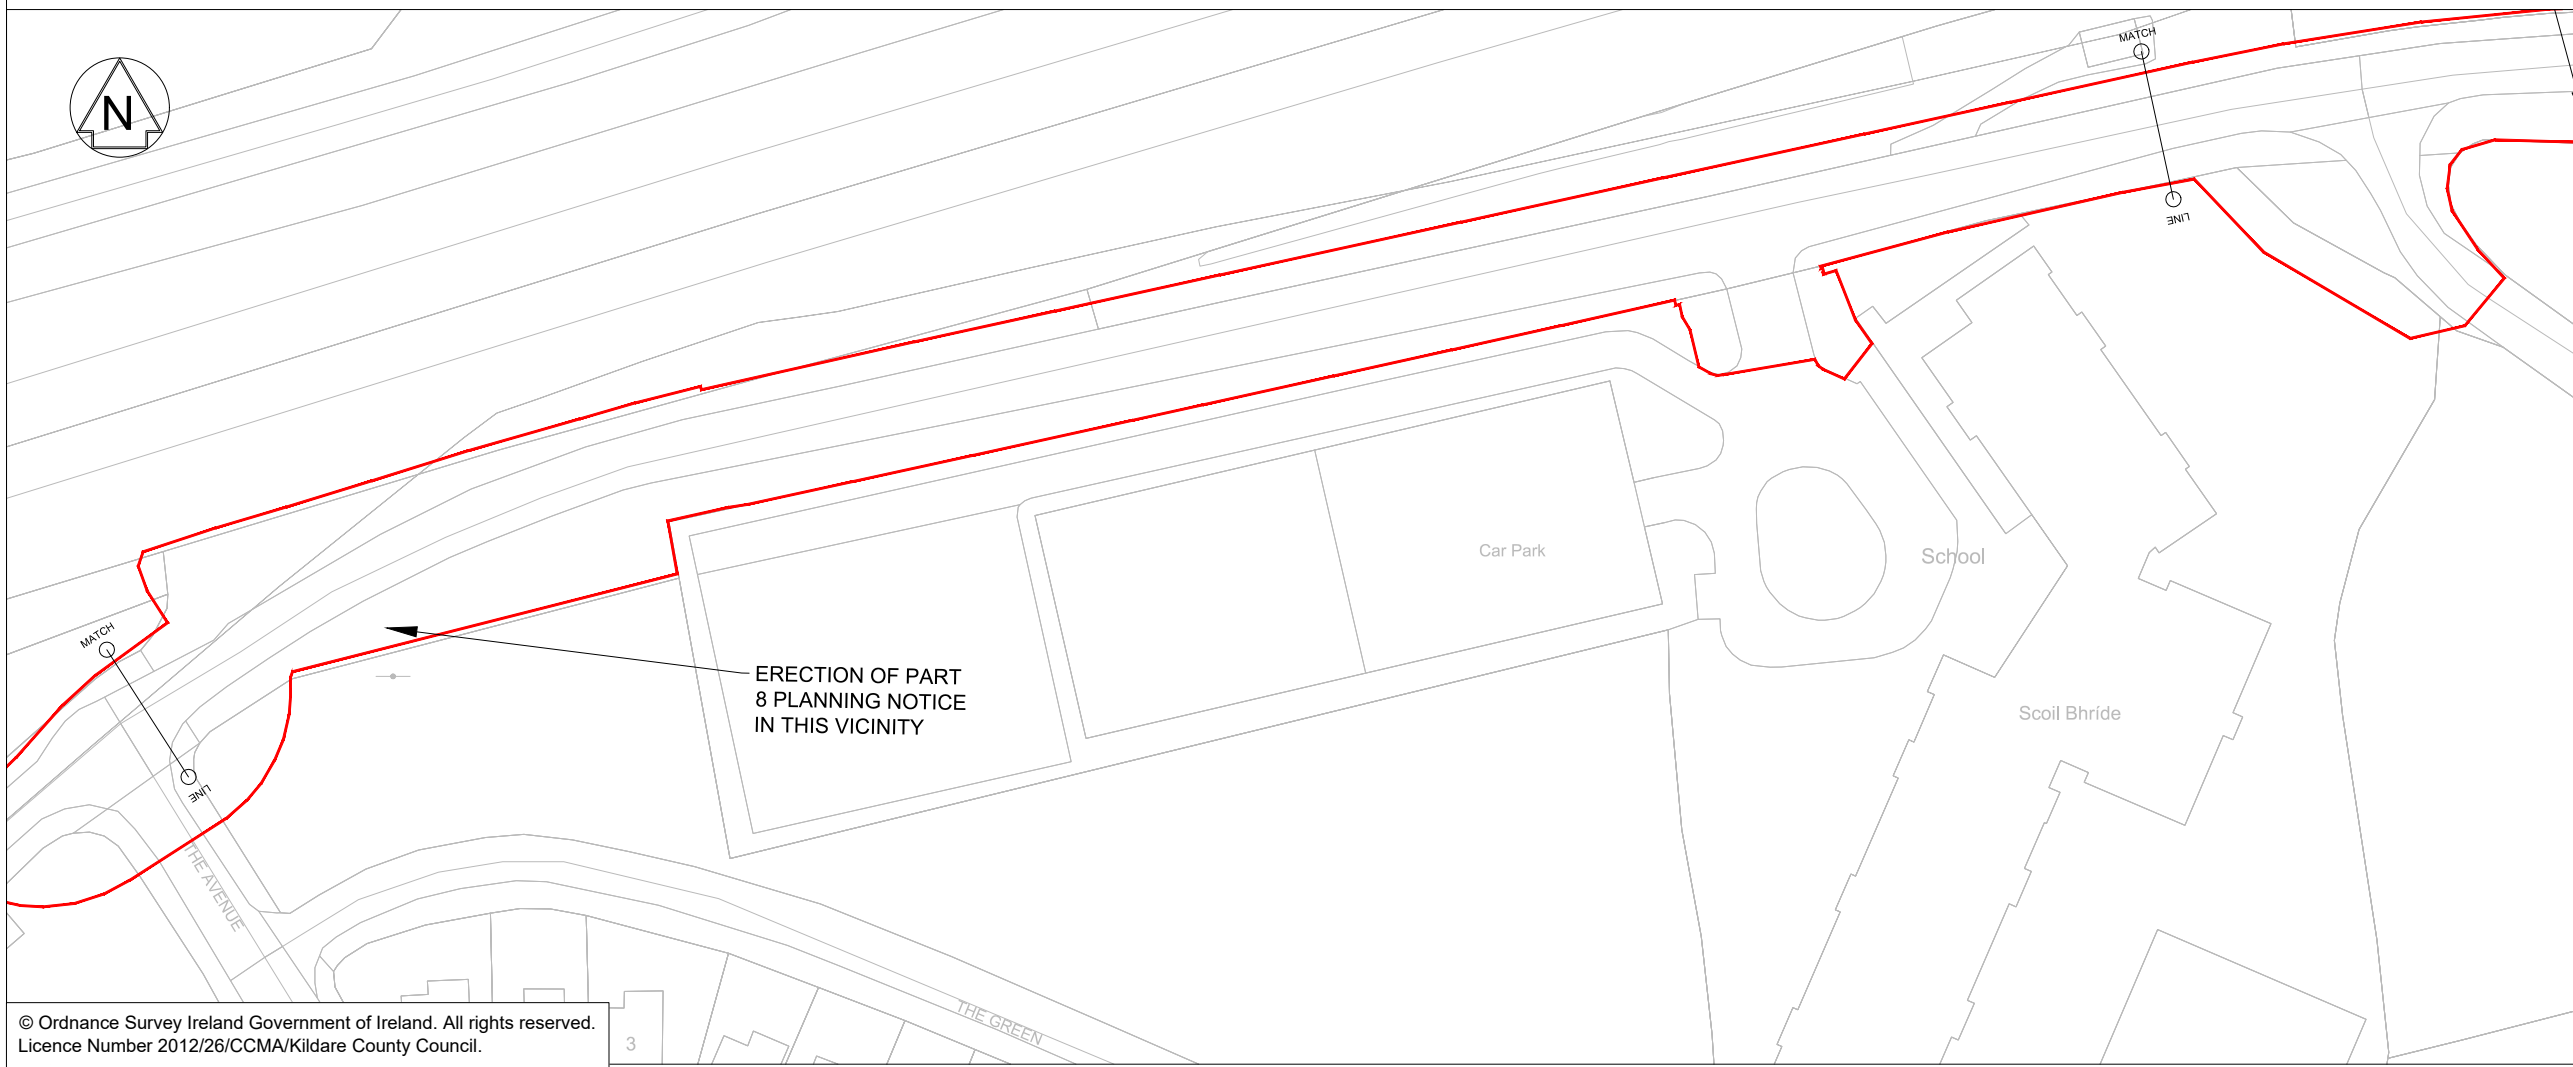

B	J. SCOTT	D. KEANE	C. BELL	21/07/2022
---	----------	----------	---------	------------

Rev	Drawn / Des	Checked	Approved	Date

Drawing Status	Suitability
PART 8 PLANNING ISSUE	S0



Drawing Title
 P82022.17 PROPOSED NAAS TO KILL CYCLE SCHEME
 PART 8 PLANNING BOUNDARY
 SHEET 7 OF 8

Scale	Designed / Drawn	Checked	Approved	Authorised
1 : 500	J.SCOTT	D. KEANE	D. KEANE	C. BELL
Original Size	Date	Date	Date	Date
A1	19/07/2022	19/07/2022	19/07/2022	19/07/2022

Drawing Number	Project	Originator	Volume	Revision
40000089-WSP-DG-HW-0109-07				B
Location	Type	Role	Number	

Plotted: Jul 21, 2022 - 4:09pm by: UKJKS108

© Ordnance Survey Ireland Government of Ireland. All rights reserved.
 Licence Number 2012/26/CCMA/Kildare County Council.

100
Millimetres
0 10
DO NOT SCALE



ERECTION OF PART 8
PLANNING NOTICE IN
THIS VICINITY

MATCH

LINE

ool

Scoil Bhríde

Information contained in this drawing is indicative only. Details to be confirmed during site survey.

LEGEND:
 PART 8 PLANNING BOUNDARY

B	J. SCOTT	D. KEANE	C. BELL	21/07/2022
---	----------	----------	---------	------------

Rev	Drawn / Des	Checked	Approved	Date
-----	-------------	---------	----------	------

Description	
Drawing Status	Suitability
PART 8 PLANNING ISSUE	S0



Drawing Title
 P82022.17 PROPOSED NAAS TO KILL CYCLE SCHEME
 PART 8 PLANNING BOUNDARY
 SHEET 8 OF 8

Scale 1 : 500	Designed / Drawn J.SCOTT	Checked D. KEANE	Approved D. KEANE	Authorised C. BELL
Original Size A1	Date 19/07/2022	Date 19/07/2022	Date 19/07/2022	Date 19/07/2022

Drawing Number Project	Originator	Volume	Revision
40000089-WSP-DG-HW-0109-08			B
Location	Type	Role	Number

Plotted: Jul 21, 2022 - 4:09pm by: UKJKS108

© Ordnance Survey Ireland Government of Ireland. All rights reserved.
 Licence Number 2012/26/CCMA/Kildare County Council.

MAUDLINGS

100
0 10
Millimetres
DO NOT SCALE



EXISTING SHARED USE PATH WIDENED INTO THE OUTSIDE VERGE. EXISTING KERB LINE WILL REMAIN UNCHANGED.

LAYOUT COMPRISES OF THE FOLLOWING:
 • 4m SHARED SURFACE;
 • 0.5m VERGE; AND
 • 13m CARRIAGEWAY.

TIE INTO EXISTING INFRASTRUCTURE

N7 Junction 9

ERECTION OF PART 8 PLANNING NOTICE IN THIS VICINITY

Information contained in this drawing is indicative only. Details to be confirmed during site survey.

LEGEND:

	PART 8 PLANNING BOUNDARY
	CARRIAGEWAY
	FOOTPATH
	CYCLE TRACK
	SHARED CYCLE AND PEDESTRIAN AREA
	BUFF CARRIAGEWAY - SCHOOL ZONE
	GRASSED AREA
	TACTILE PAVING FOR UNCONTROLLED CROSSING
	TACTILE PAVING FOR CONTROLLED CROSSING
	CORDUROY TACTILE PAVING
	RAISED SURFACE
	EXISTING TREE TO BE RETAINED
	EXISTING TREE TO BE REMOVED
	PROPOSED TREE
	PENCIL BOLLARDS



LAYOUT COMPRISES OF THE FOLLOWING:
 • 4m SHARED SURFACE; AND
 • 8m CARRIAGEWAY.



N7 Junction 9

Plotted: Aug 22, 2022 - 1:53pm by: UKJRF004

© Ordnance Survey Ireland Government of Ireland. All rights reserved. Licence Number 2012/26/CCMA/Kildare County Council.

C	J.FERGUSON	D.KEANE	D.KEANE	17/08/2022
B	J. SCOTT	D.KEANE	D. KEANE	21/07/2022
Rev	Drawn / Des	Checked	Approved	Date
Description				
Drawing Status				Subtality
PART 8 PLANNING ISSUE				S0
Client				
 Kildare County Council				
 Údarás Náisiúnta Iompair National Transport Authority				
Drawing Title				
P82022.17 PROPOSED NAAS TO KILL CYCLE SCHEME				
PART 8 PLANNING				
SHEET 1 OF 8				
Scale	Designed / Drawn	Checked	Approved	Authorised
1 : 500	M. MC ELRONE	D. KEANE	D. KEANE	C. BELL
Original Size	Date	Date	Date	Date
A1	14/07/2022	20/07/2022	20/07/2022	20/07/2022
Drawing Number	Project	Originator	Volume	Revision
40000089-WSP-DG-HW-0106-01				C
Location	Type	Role	Number	



100
10
0
Millimetres
DO NOT SCALE

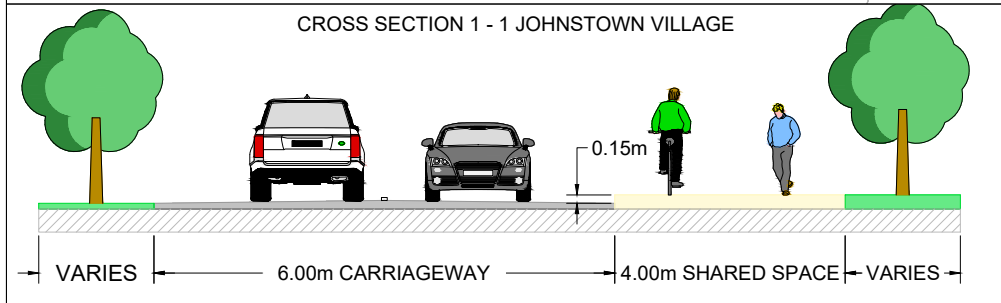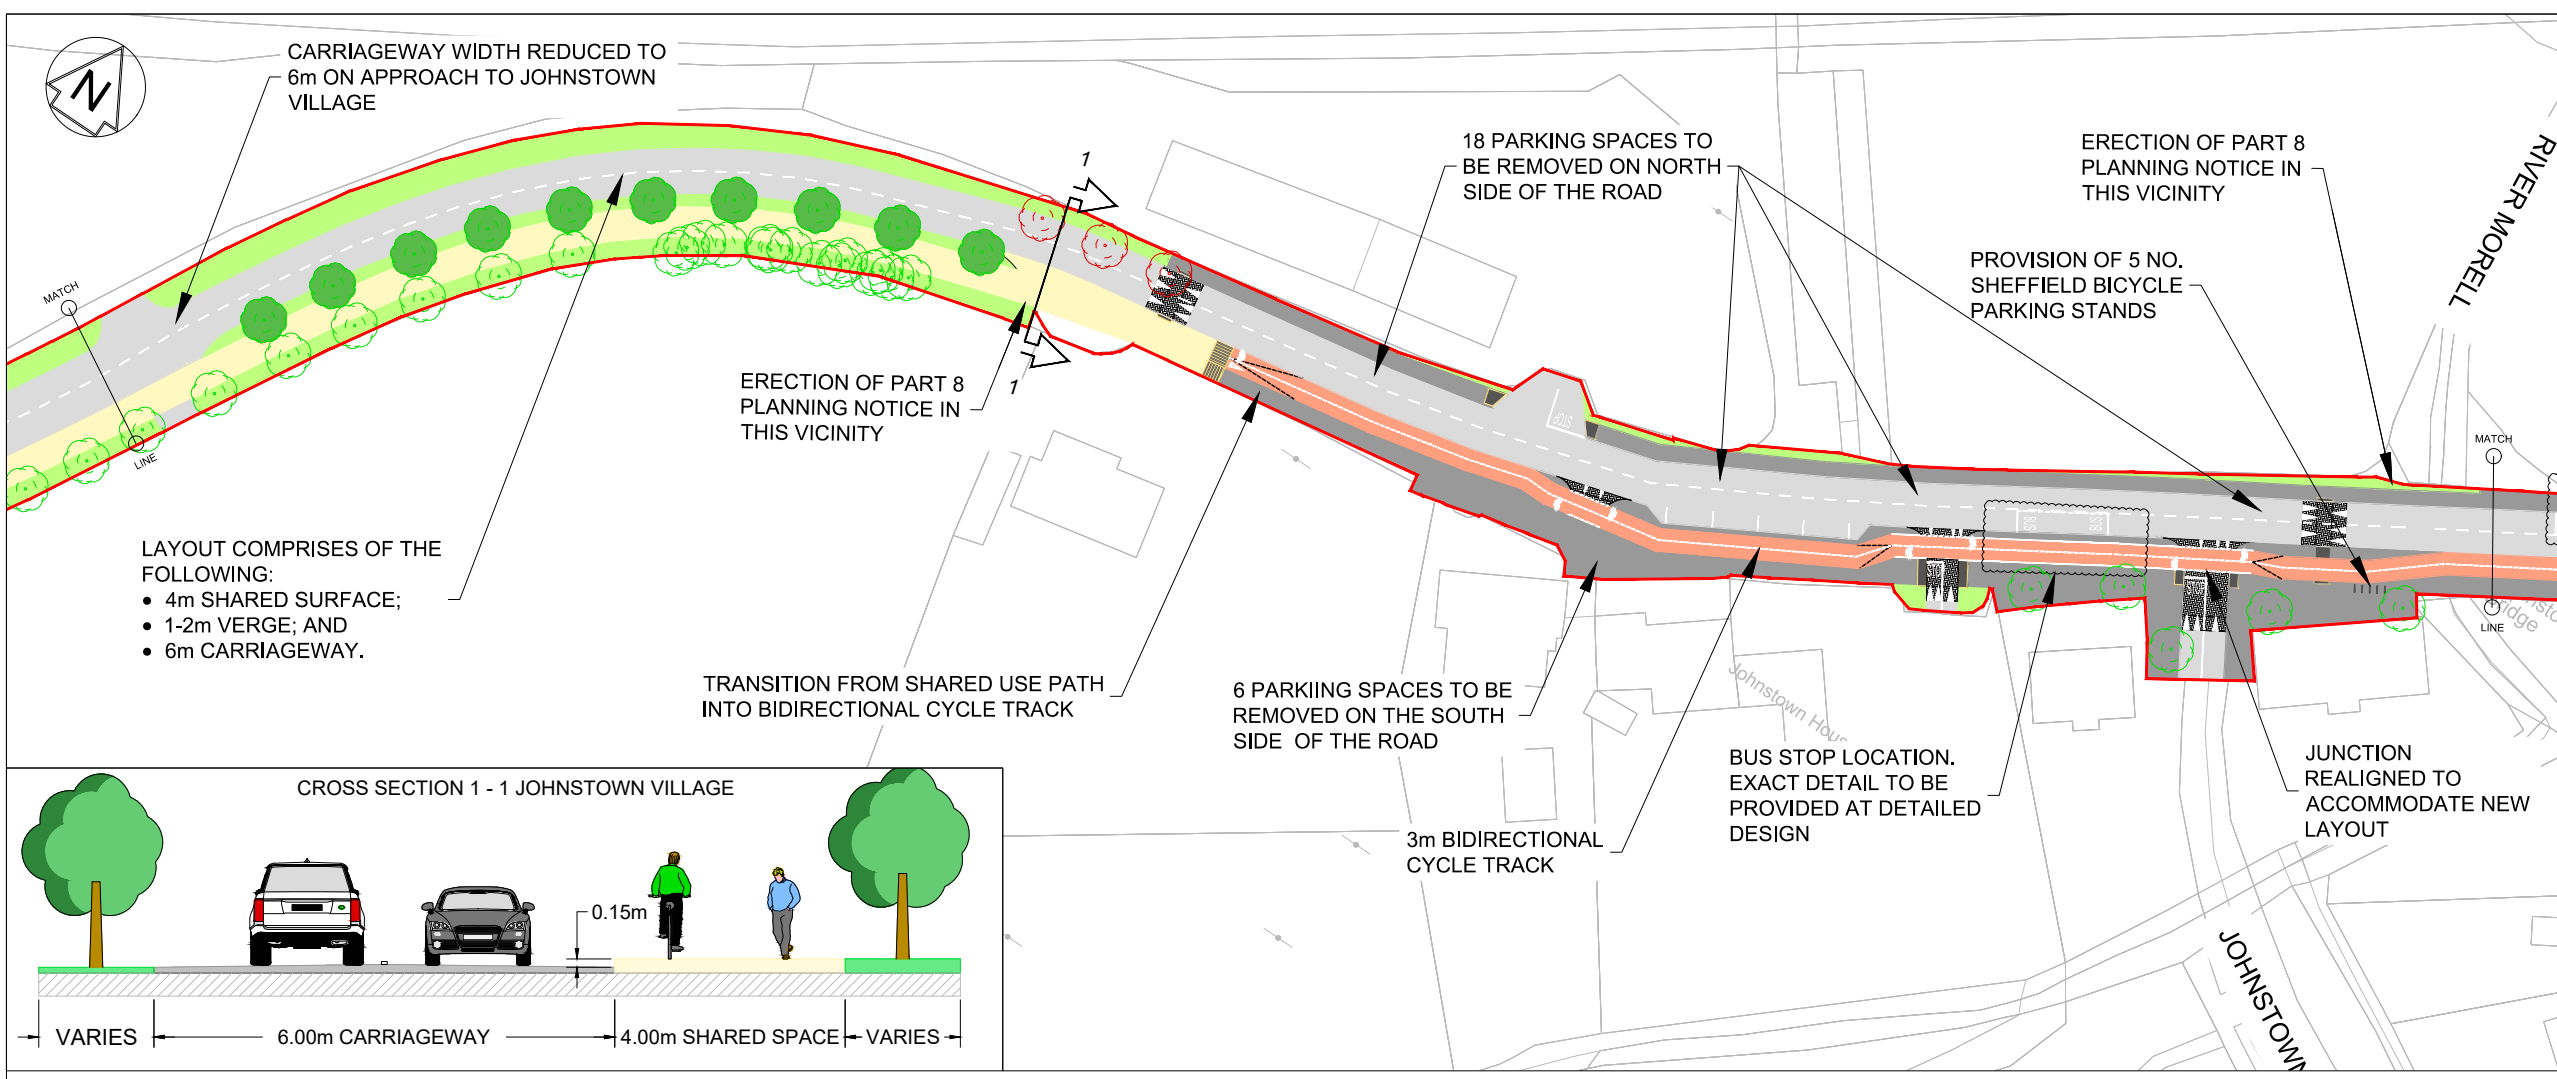

Information contained in this drawing is indicative only. Details to be confirmed during site survey.

LEGEND:

- PART 8 PLANNING BOUNDARY
- CARRIAGEWAY
- FOOTPATH
- CYCLE TRACK
- SHARED CYCLE AND PEDESTRIAN AREA
- BUFF CARRIAGEWAY - SCHOOL ZONE
- GRASSED AREA
- TACTILE PAVING FOR UNCONTROLLED CROSSING
- TACTILE PAVING FOR CONTROLLED CROSSING
- CORDUROY TACTILE PAVING
- RAISED SURFACE
- EXISTING TREE TO BE RETAINED
- EXISTING TREE TO BE REMOVED
- PROPOSED TREE
- PENCIL BOLLARDS

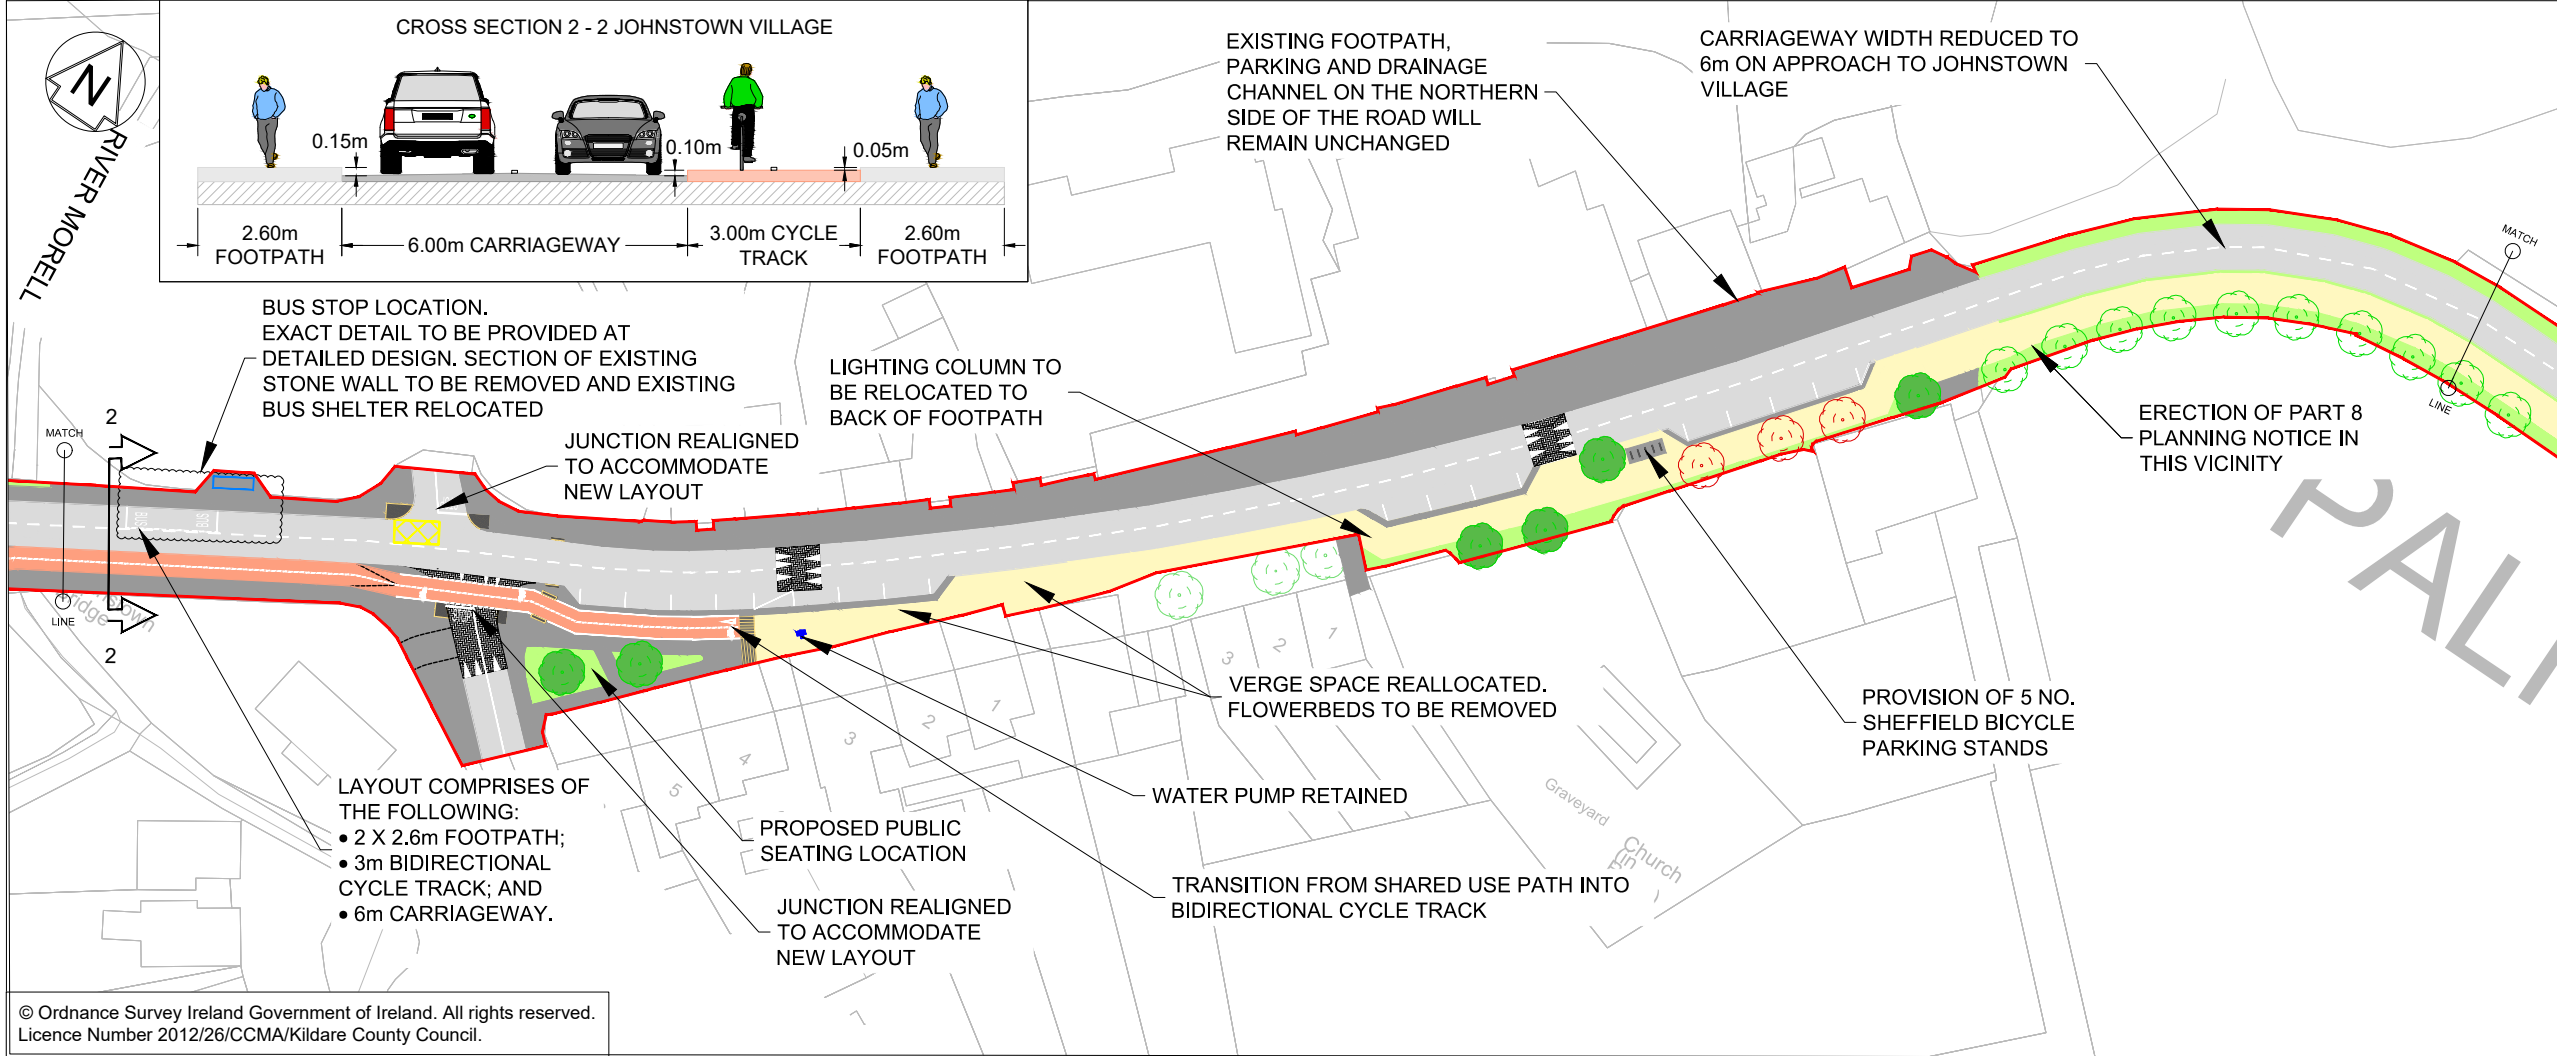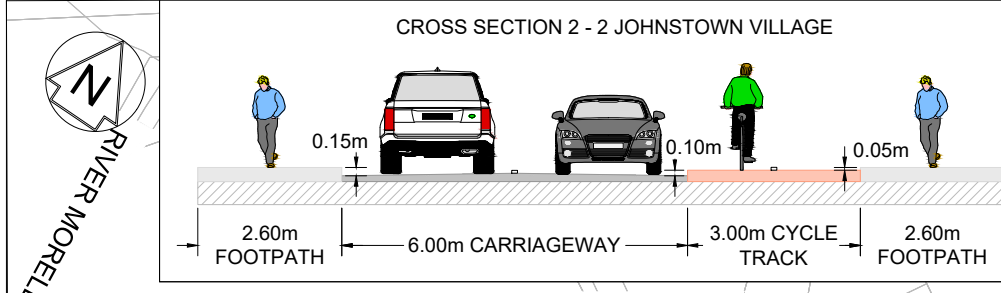

Rev	Drawn / Des	Checked	Approved	Date
C	J.FERGUSON	D.KEANE	D.KEANE	17/08/2022
B	J. SCOTT	D.KEANE	D. KEANE	21/07/2022

Description
PART 8 PLANNING ISSUE

Client
Kildare County Council

Údarás Náisiúnta Iompair
National Transport Authority

wsp



Drawing Title
**P82022.17 PROPOSED NAAS TO KILL CYCLE SCHEME
PART 8 PLANNING
SHEET 2 OF 8**

Scale	Designed / Drawn	Checked	Approved	Authorised
1 : 500	M. MC ELFRONE	D. KEANE	D. KEANE	C. BELL
Original Size	Date	Date	Date	Date
A1	14/07/2022	20/07/2022	20/07/2022	20/07/2022

Drawing Number	Project	Originator	Volume	Revision
40000089-WSP-DG-HW-0106-02				C

Plotted: Aug 22, 2022 - 1:55pm by: UKJRF004

100
0 10
Millimetres
DO NOT SCALE

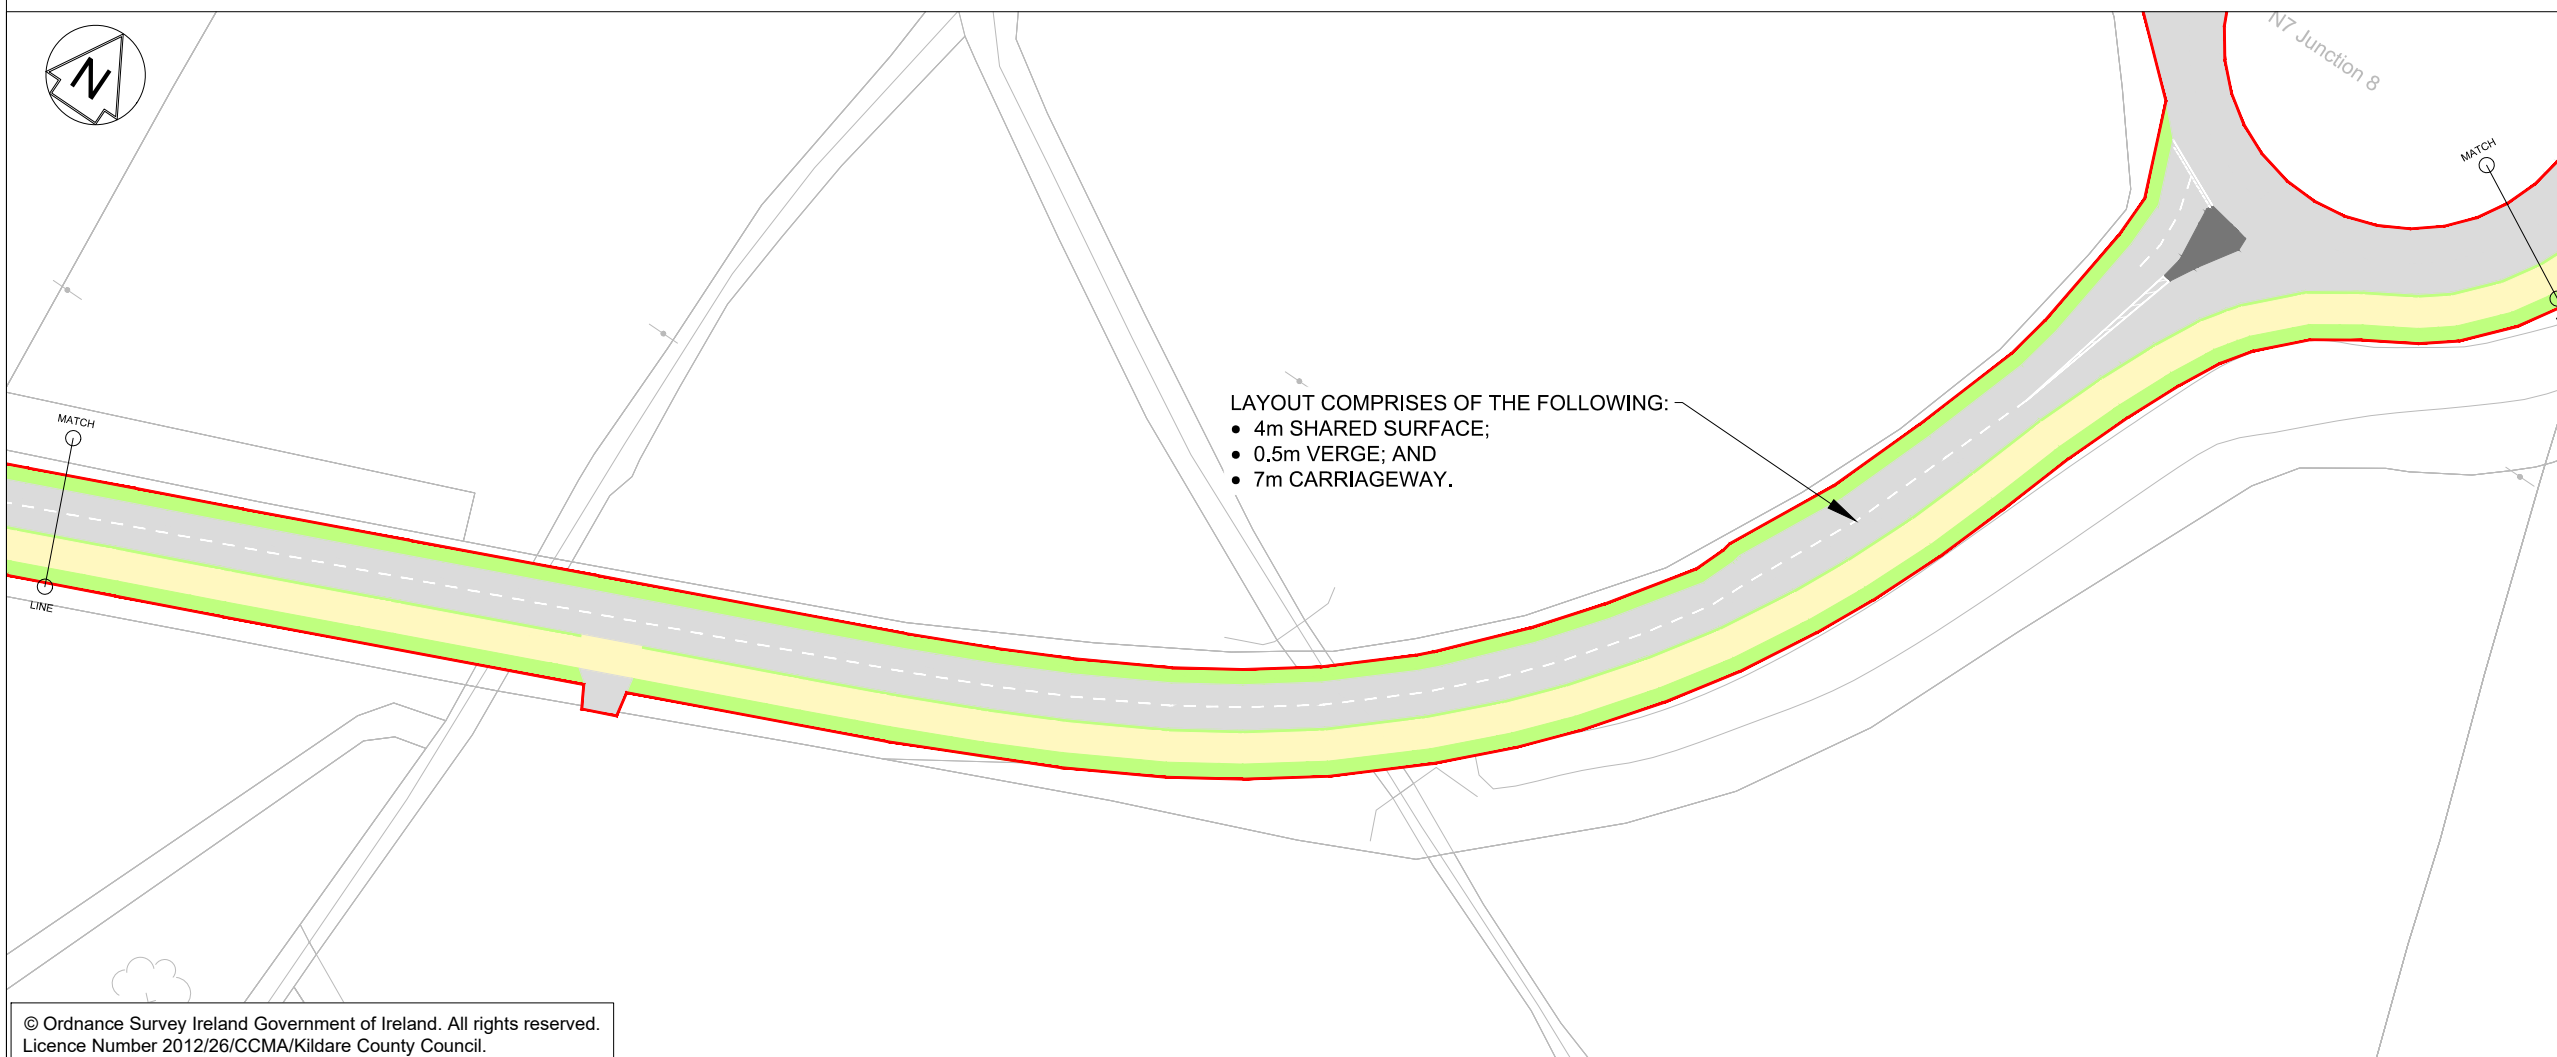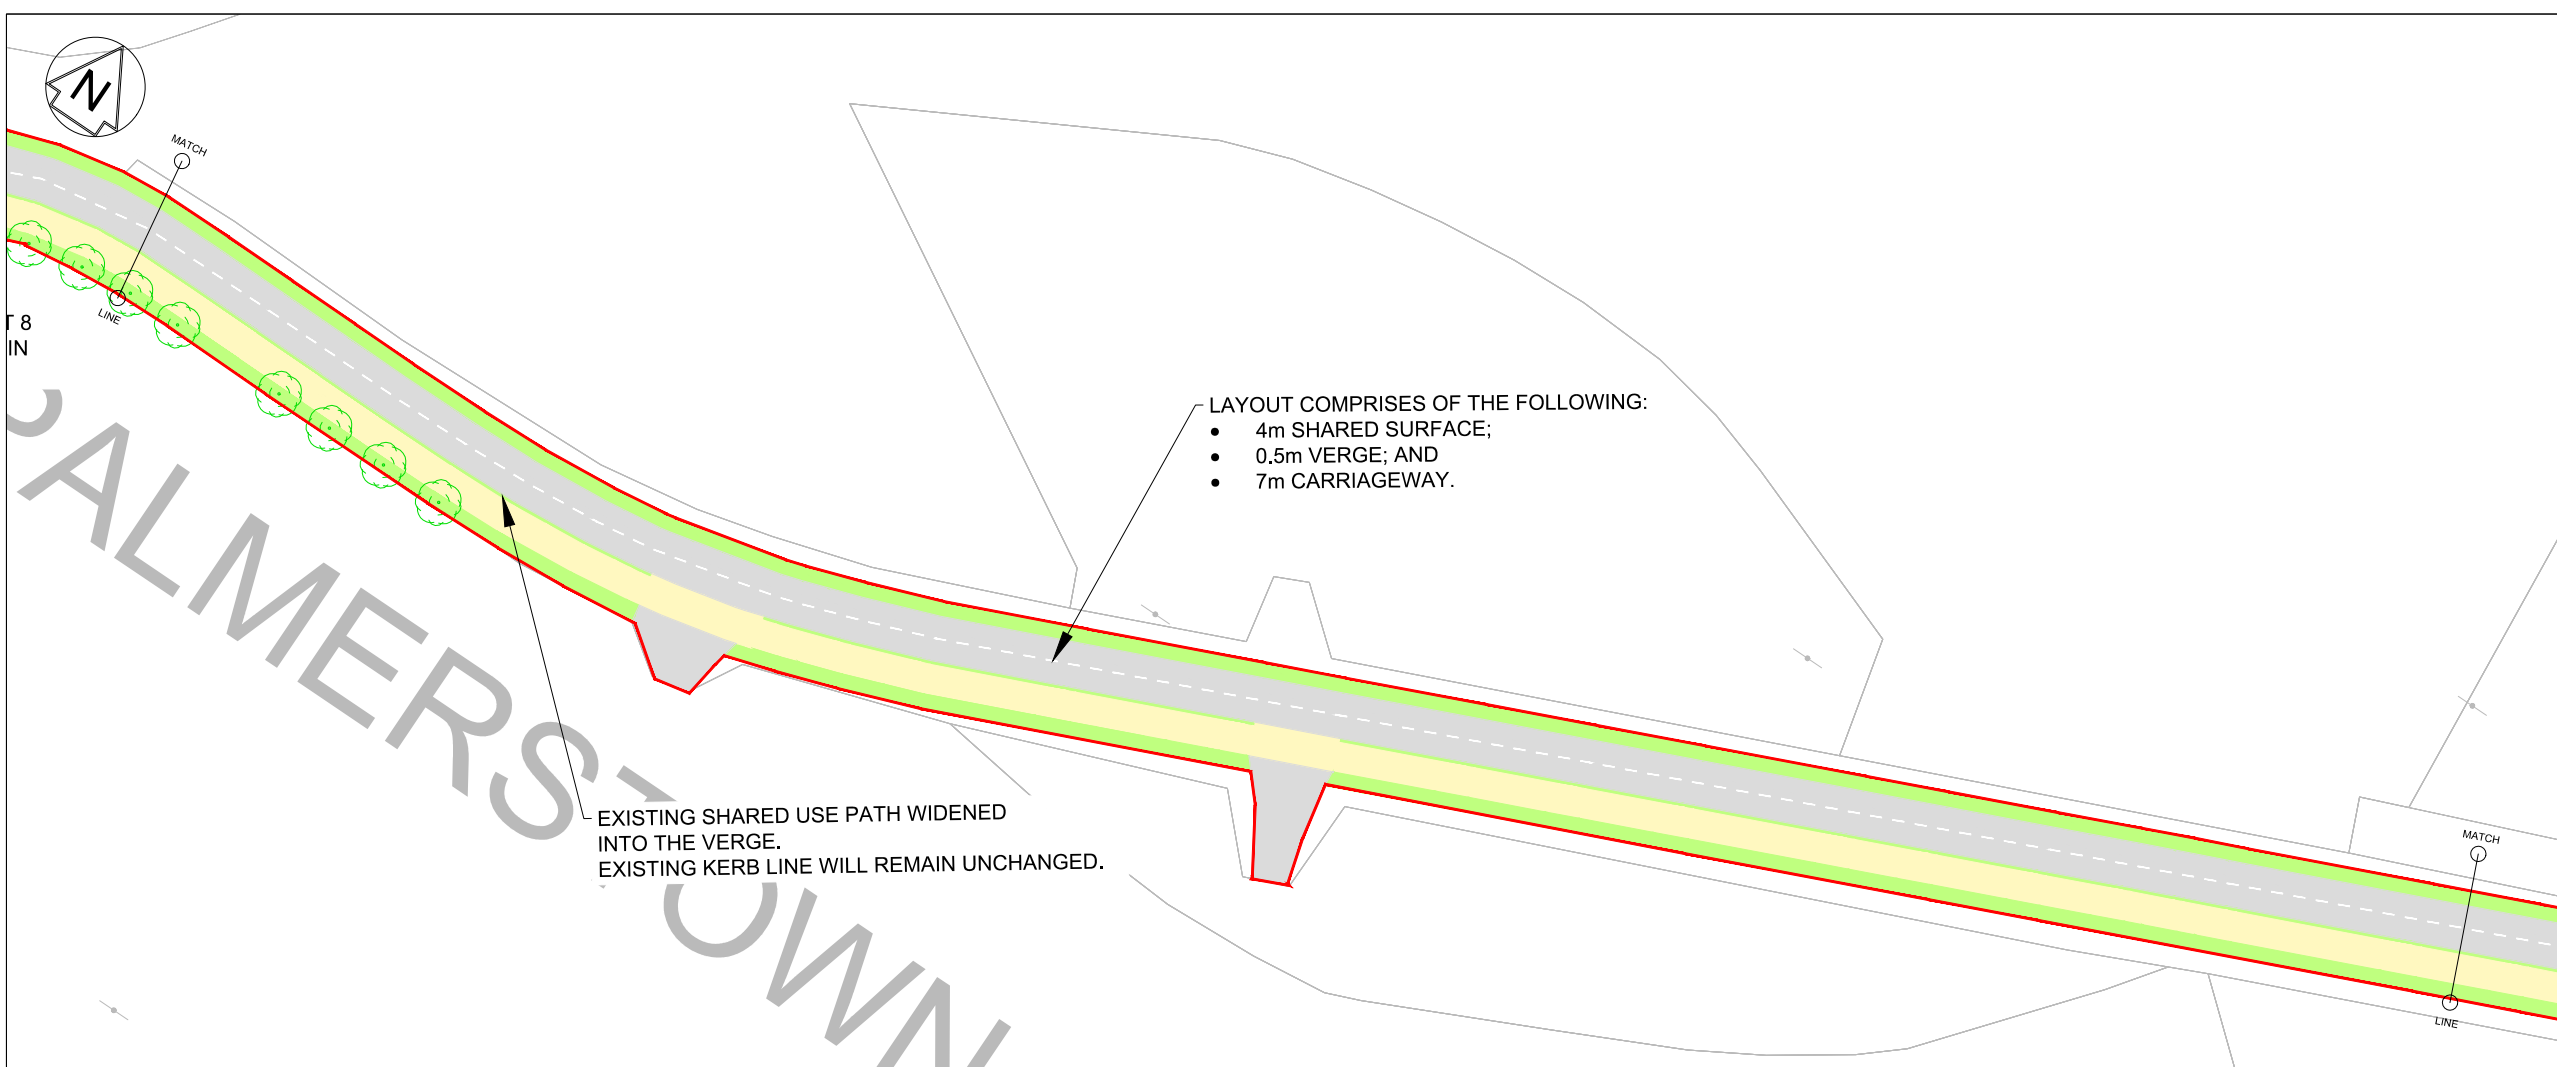

Information contained in this drawing is indicative only. Details to be confirmed during site survey.

LEGEND:

- PART 8 PLANNING BOUNDARY
- CARRIAGEWAY
- FOOTPATH
- CYCLE TRACK
- SHARED CYCLE AND PEDESTRIAN AREA
- BUFF CARRIAGEWAY - SCHOOL ZONE
- GRASSED AREA
- TACTILE PAVING FOR UNCONTROLLED CROSSING
- TACTILE PAVING FOR CONTROLLED CROSSING
- CORDUROY TACTILE PAVING
- RAISED SURFACE
- EXISTING TREE TO BE RETAINED
- EXISTING TREE TO BE REMOVED
- PROPOSED TREE
- PENCIL BOLLARDS

Rev	Drawn / Des	Checked	Approved	Date
C	J.FERGUSON	D.KEANE	D.KEANE	17/08/2022
B	J. SCOTT	D.KEANE	D. KEANE	21/07/2022

Description	Suitability
PART 8 PLANNING ISSUE	S0

Client

Kildare County Council

Údarás
Náisiúnta Iompair
National Transport Authority

WSP



Drawing Title
P82022.17 PROPOSED NAAS TO KILL CYCLE SCHEME
PART 8 PLANNING
SHEET 3 OF 8

Scale	Designed / Drawn	Checked	Approved	Authorised
1 : 500	M. MC ELRONE	D. KEANE	D. KEANE	C. BELL
Original Size	Date	Date	Date	Date
A1	14/07/2022	20/07/2022	20/07/2022	20/07/2022

Drawing Number	Project	Originator	Volume	Revision
40000089-WSP-DG-HW-0106-03				C
Location	Type	Role	Number	

Plotted: Aug 22, 2022 - 1:56pm by: UKJRF004

100
Millimetres
0 10
DO NOT SCALE

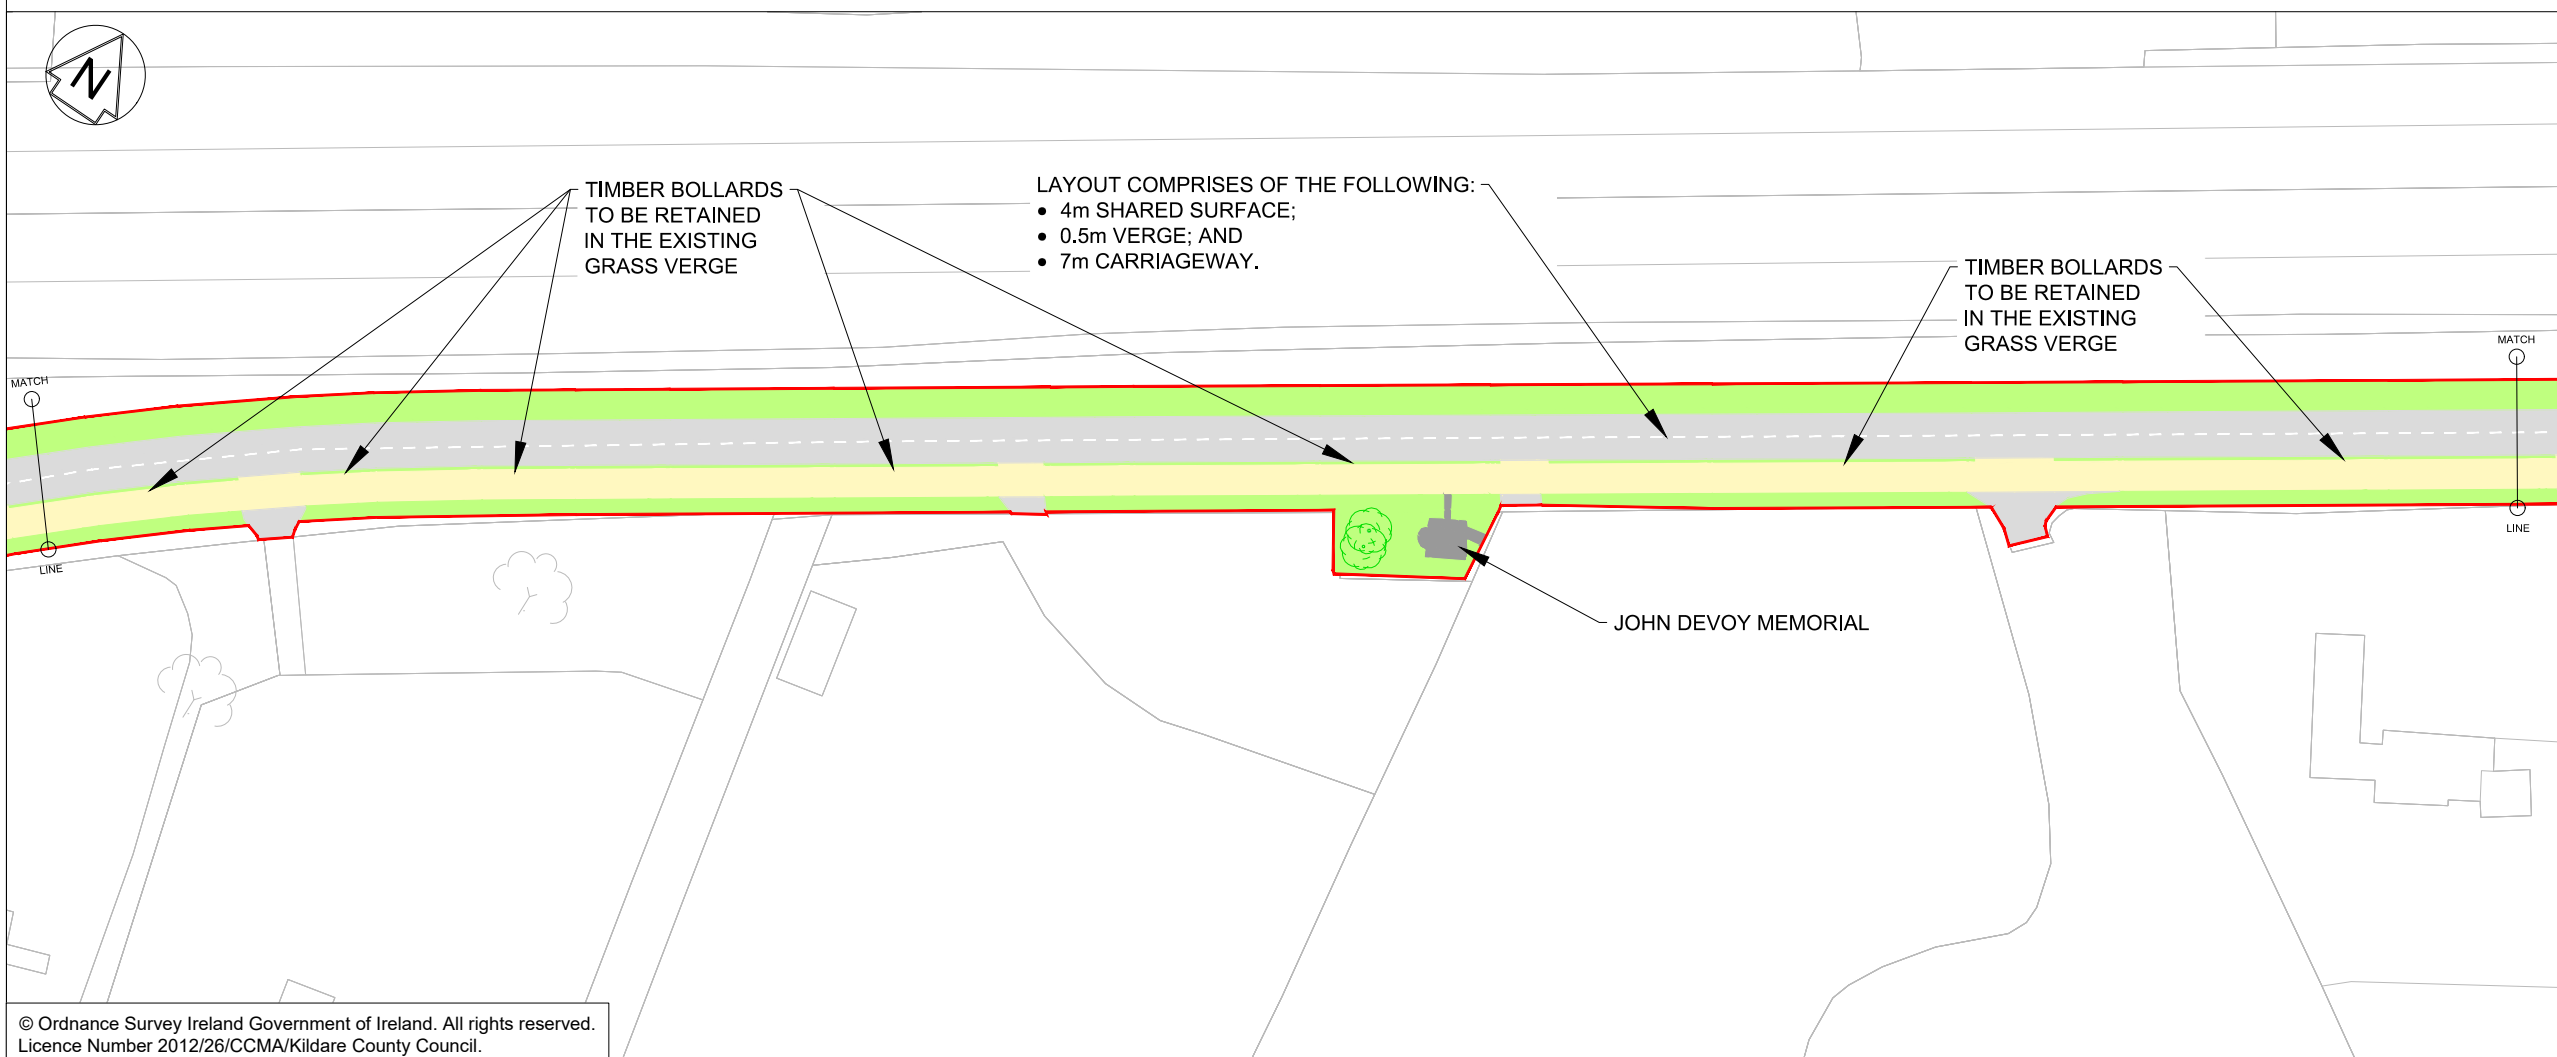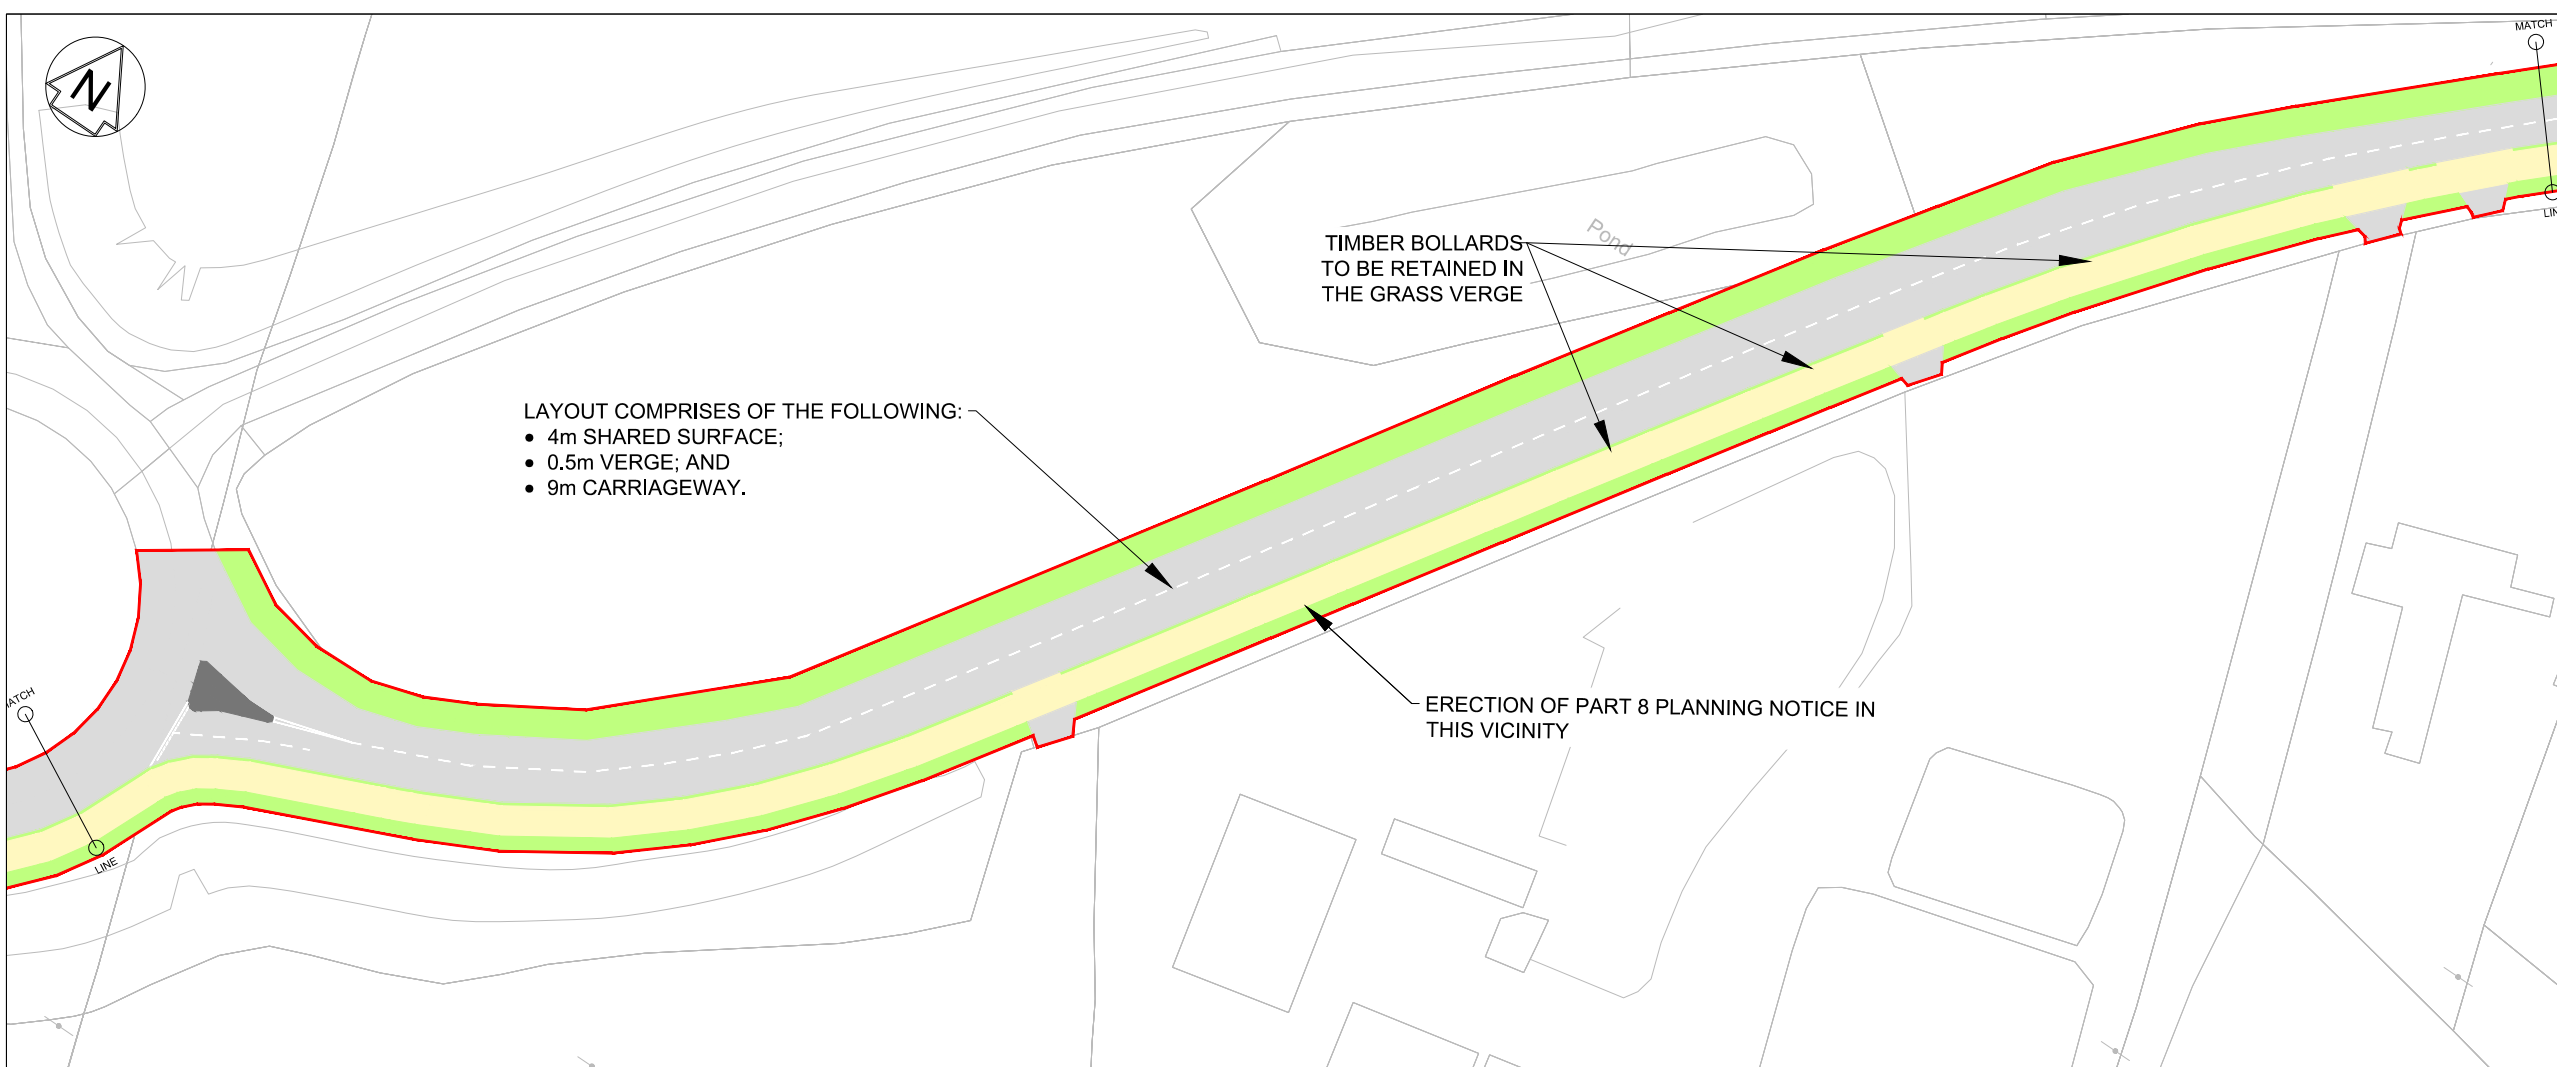

Information contained in this drawing is indicative only. Details to be confirmed during site survey.



LEGEND:

- PART 8 PLANNING BOUNDARY
- CARRIAGEWAY
- FOOTPATH
- CYCLE TRACK
- SHARED CYCLE AND PEDESTRIAN AREA
- BUFF CARRIAGEWAY - SCHOOL ZONE
- GRASSED AREA
- TACTILE PAVING FOR UNCONTROLLED CROSSING
- TACTILE PAVING FOR CONTROLLED CROSSING
- CORDUROY TACTILE PAVING
- RAISED SURFACE
- EXISTING TREE TO BE RETAINED
- EXISTING TREE TO BE REMOVED
- PROPOSED TREE
- PENCIL BOLLARDS

C	J.FERGUSON	D.KEANE	D.KEANE	17/08/2022
B	J. SCOTT	D.KEANE	D. KEANE	21/07/2022
Draft				
Rev	Drawn / Des	Checked	Approved	Date
Description				
PART 8 PLANNING ISSUE				S0
Client				
 Kildare County Council				
 Údarás Náisiúnta Iompair National Transport Authority				
Drawing Title				
P82022.17 PROPOSED NAAS TO KILL CYCLE SCHEME				
PART 8 PLANNING				
SHEET 4 OF 8				
Scale	Designed / Drawn	Checked	Approved	Authorised
1 : 500	M. MC ELRONE	D. KEANE	D. KEANE	C. BELL
Original Size	Date	Date	Date	Date
A1	14/07/2022	20/07/2022	20/07/2022	20/07/2022
Drawing Number		Project	Originator	Volume
40000089-WSP-DG-HW-0106-04				
Location				Revision
				C

Plotted: Aug 22, 2022 - 1:57pm by: UKJRF004


100
0 10
Millimetres
DO NOT SCALE

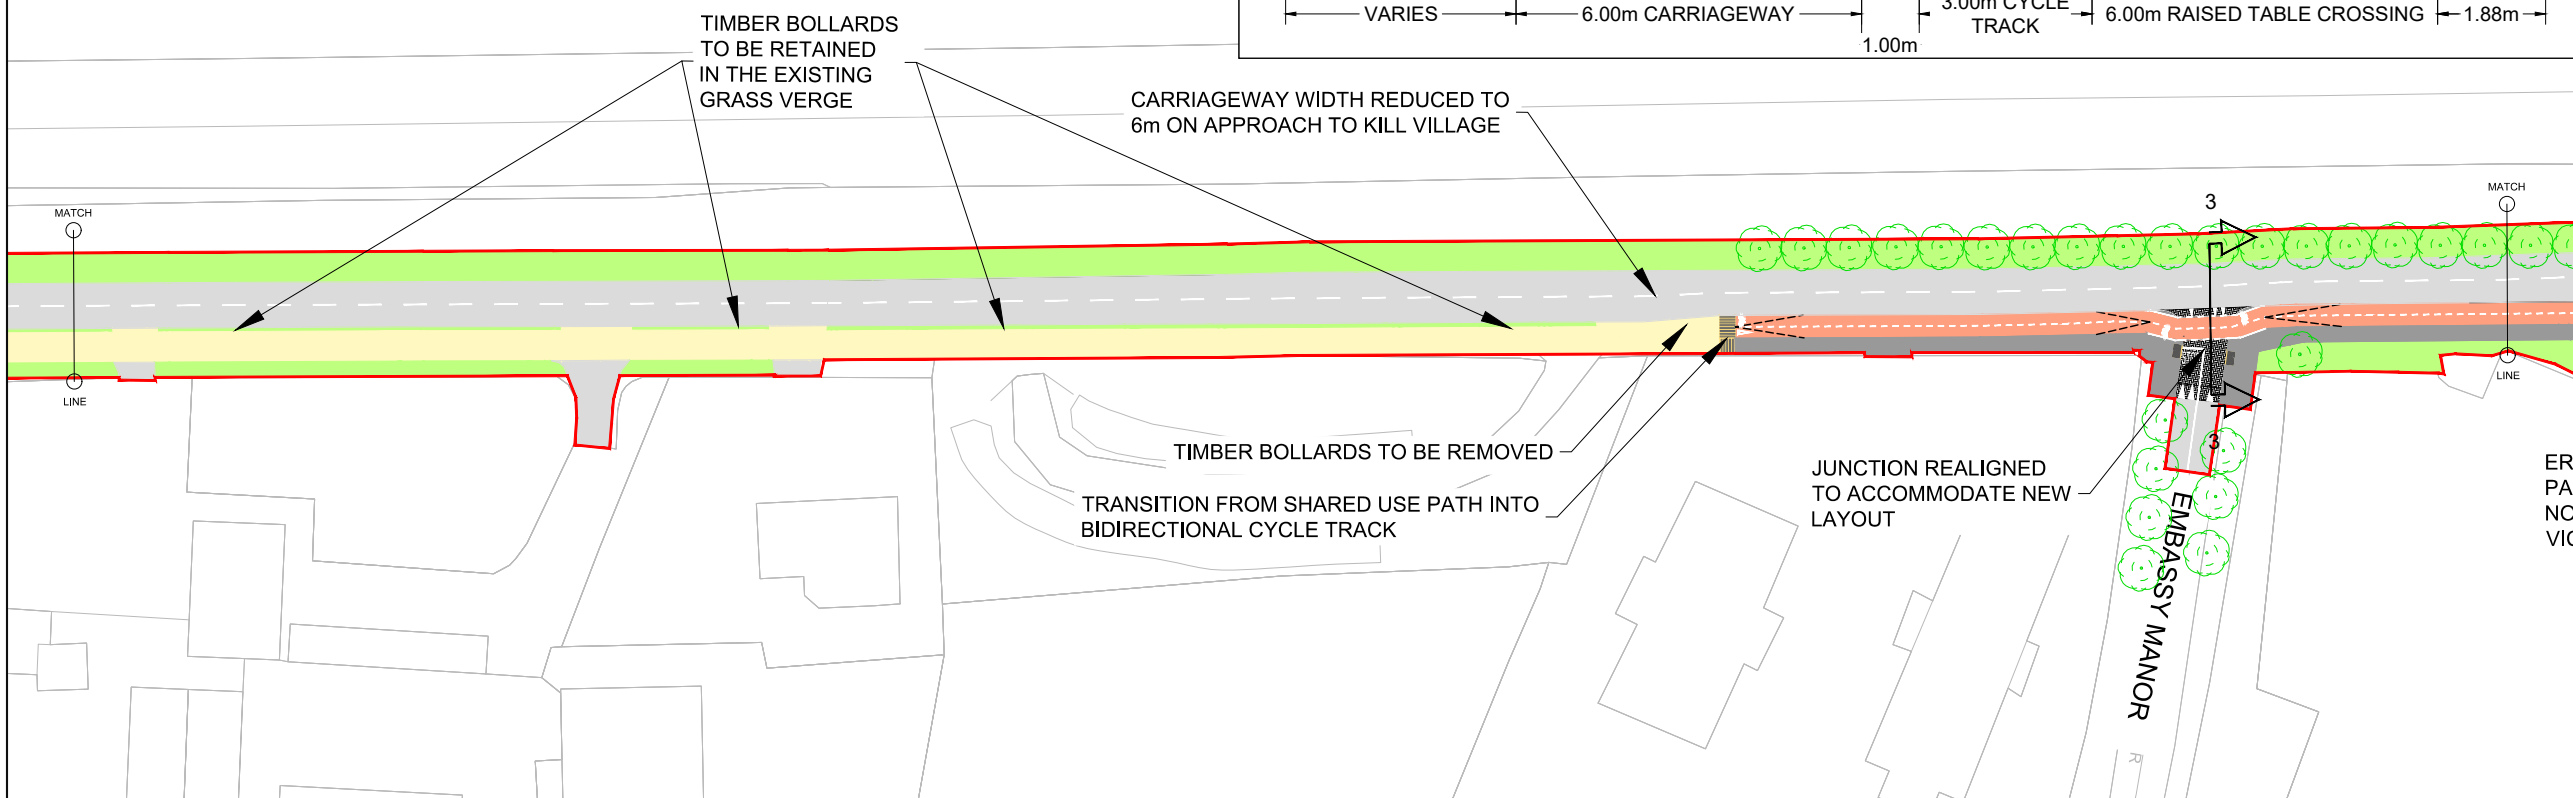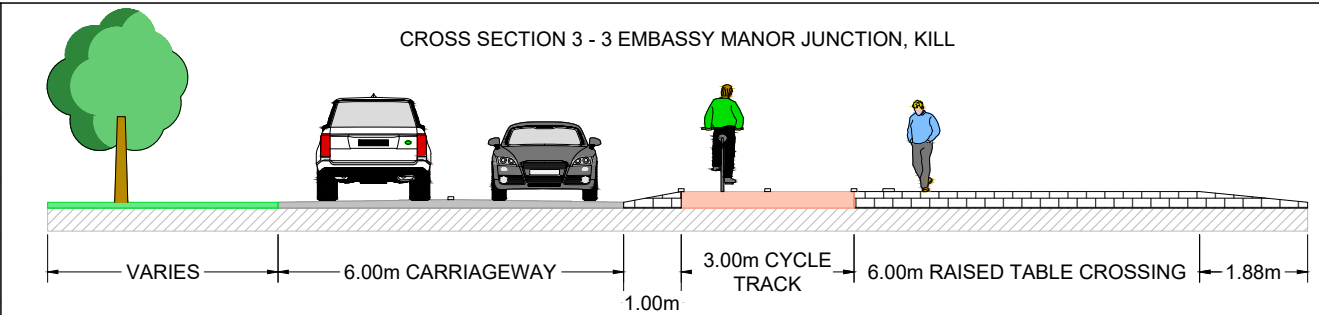




Information contained in this drawing is indicative only. Details to be confirmed during site survey.

LEGEND:

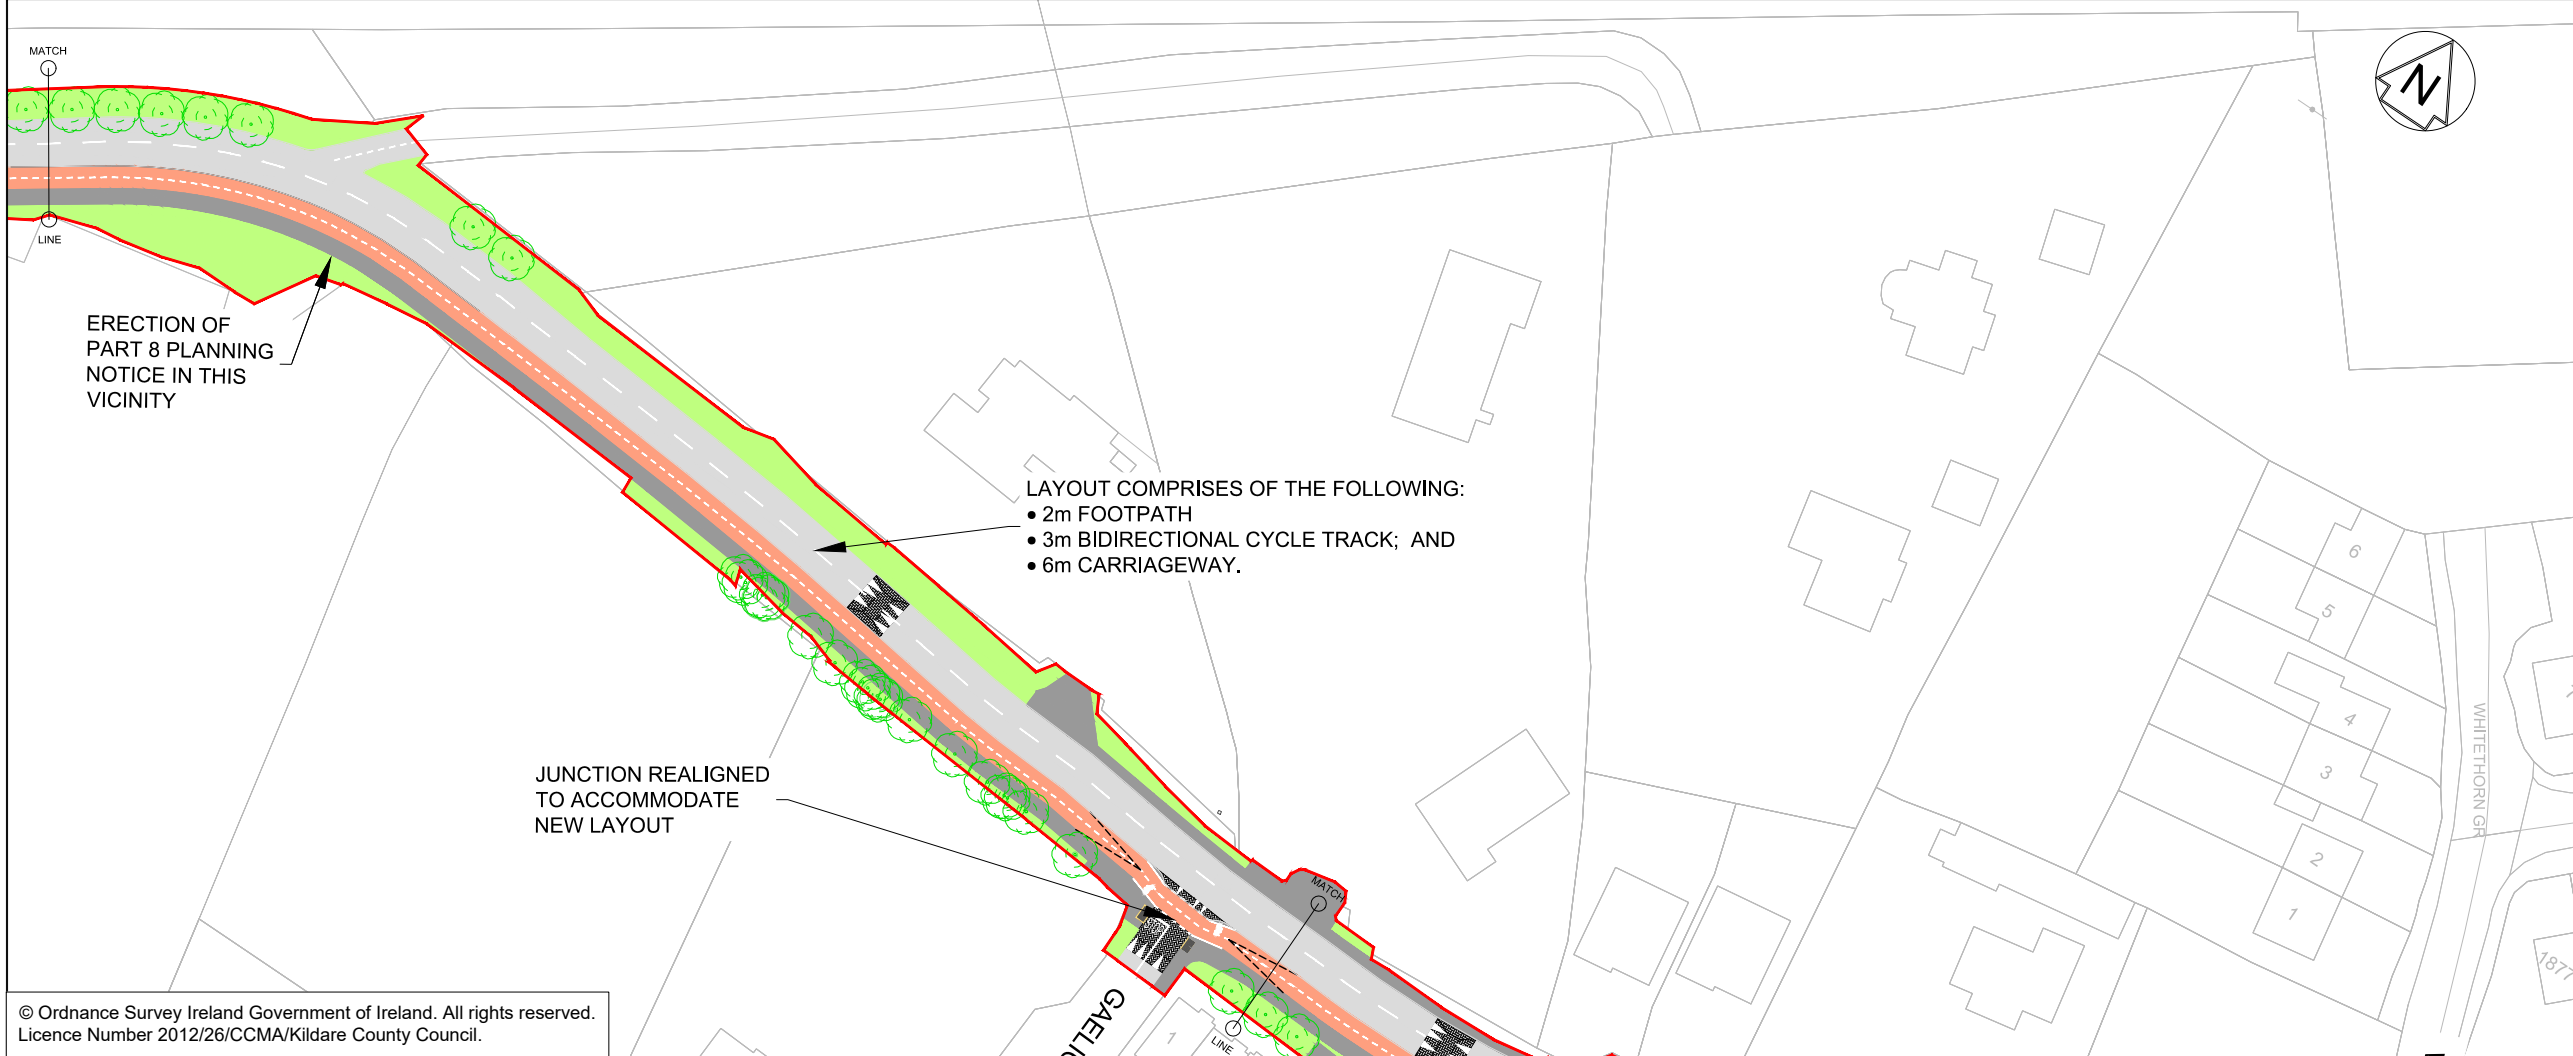- PART 8 PLANNING BOUNDARY
- CARRIAGEWAY
- FOOTPATH
- CYCLE TRACK
- SHARED CYCLE AND PEDESTRIAN AREA
- BUFF CARRIAGEWAY - SCHOOL ZONE
- GRASSED AREA
- TACTILE PAVING FOR UNCONTROLLED CROSSING
- TACTILE PAVING FOR CONTROLLED CROSSING
- CORDUROY TACTILE PAVING
- RAISED SURFACE
- EXISTING TREE TO BE RETAINED
- EXISTING TREE TO BE REMOVED
- PROPOSED TREE
- PENCIL BOLLARDS



C	J.FERGUSON	D.KEANE	D.KEANE	17/08/2022
B	J. SCOTT	D.KEANE	D. KEANE	21/07/2022
Rev	Drawn / Des	Checked	Approved	Date
Description				
Drawing Status				Suitability
PART 8 PLANNING ISSUE				S0
Client				
 Kildare County Council				
 Údarás Náisiúnta Iompair National Transport Authority				
				
Drawing Title				
P82022.17 PROPOSED NAAS TO KILL CYCLE SCHEME PART 8 PLANNING SHEET 5 OF 8				
Scale	Designed / Drawn	Checked	Approved	Authorised
1 : 500	M. MC ELRONE	D. KEANE	D. KEANE	C. BELL
Original Size	Date	Date	Date	Date
A1	14/07/2022	20/07/2022	20/07/2022	20/07/2022
Drawing Number	Project	Originator	Volume	Revision
40000089-WSP-DG-HW-0106-05				C
Location	Type	Role	Number	

Plotted: Aug 22, 2022 - 1:59pm by: UKJRF004


Millimetres
0 10
DO NOT SCALE




Information contained in this drawing is indicative only. Details to be confirmed during site survey.

LEGEND:

- PART 8 PLANNING BOUNDARY
- CARRIAGEWAY
- FOOTPATH
- CYCLE TRACK
- SHARED CYCLE AND PEDESTRIAN AREA
- BUFF CARRIAGEWAY - SCHOOL ZONE
- GRASSED AREA
- TACTILE PAVING FOR UNCONTROLLED CROSSING
- TACTILE PAVING FOR CONTROLLED CROSSING
- CORDUROY TACTILE PAVING
- RAISED SURFACE
- EXISTING TREE TO BE RETAINED
- EXISTING TREE TO BE REMOVED
- PROPOSED TREE
- PENCIL BOLLARDS

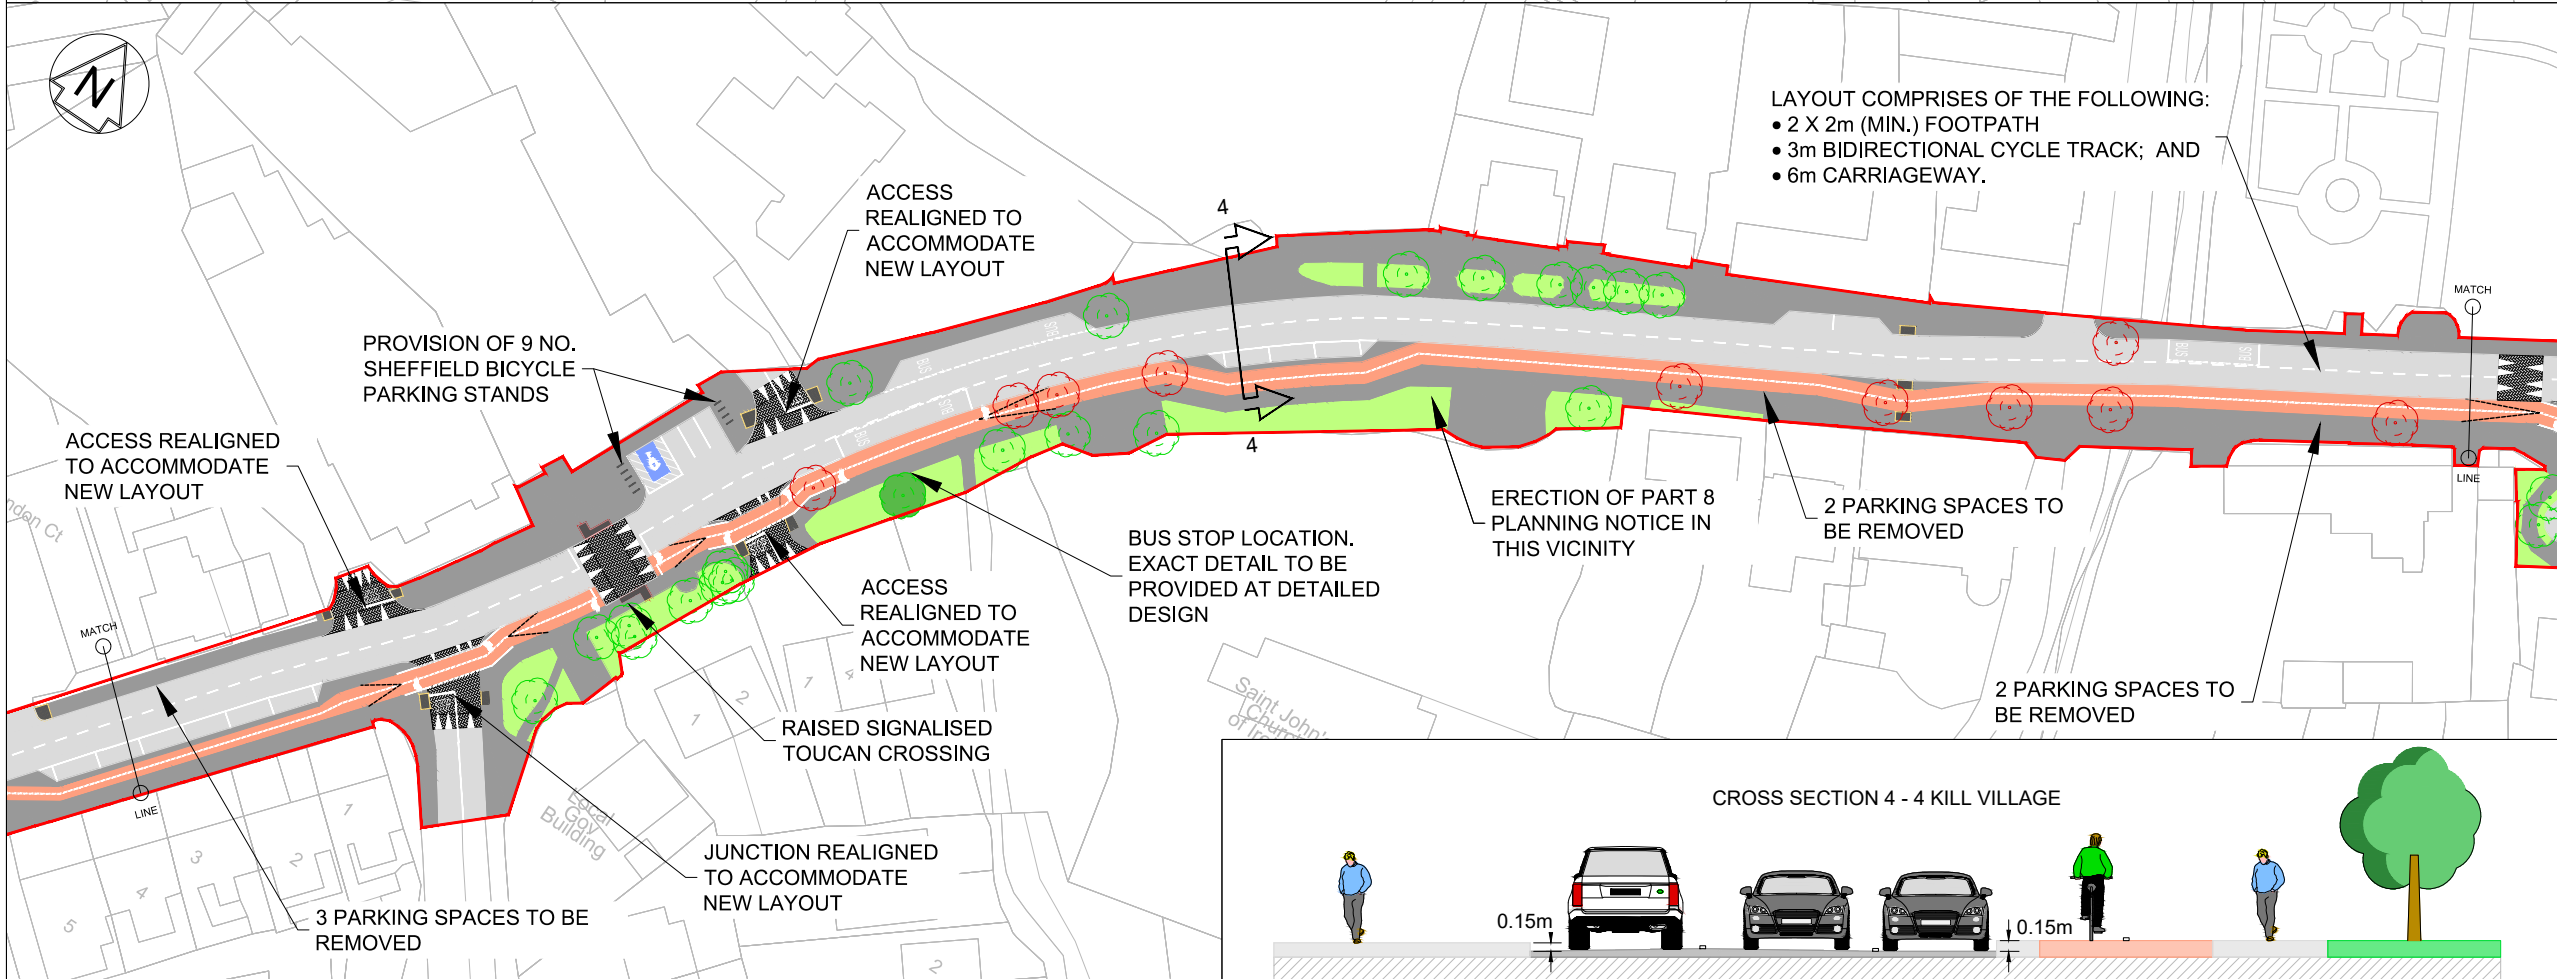


LAYOUT COMPRISES OF THE FOLLOWING:
 • 2 X 2m (MIN.) FOOTPATH
 • 3m BIDIRECTIONAL CYCLE TRACK; AND
 • 6m CARRIAGEWAY.

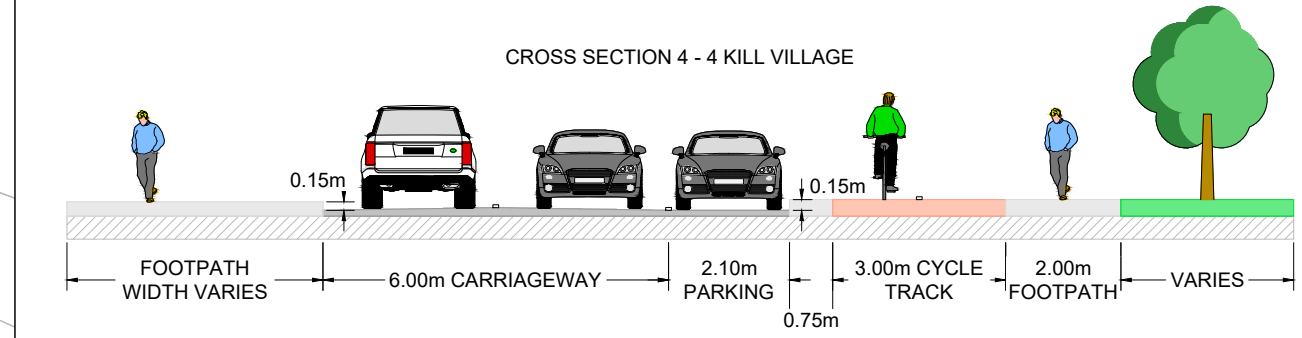

C	J.FERGUSON	D.KEANE	D.KEANE	17/08/2022
B	J. SCOTT	D.KEANE	D. KEANE	21/07/2022

Rev	Drawn / Des	Checked	Approved	Date
Description				
PART 8 PLANNING ISSUE				S0
Drawing Status				
PART 8 PLANNING ISSUE				S0
Client				


 Kildare County Council

 Údarás Náisiúnta Iompair
 National Transport Authority




wsp

Drawing Title
**P82022.17 PROPOSED NAAS TO KILL CYCLE SCHEME
 PART 8 PLANNING
 SHEET 6 OF 8**

Scale 1 : 500	Designed / Drawn M. MC ELRONE	Checked D. KEANE	Approved D. KEANE	Authorised C. BELL
Original Size A1	Date 14/07/2022	Date 20/07/2022	Date 20/07/2022	Date 20/07/2022
Drawing Number 4000089-WSP-DG-HW-0106-06	Project	Originator	Volume	Revision C
Location	Type	Role	Number	


Plotted: Aug 22, 2022 - 2:00pm by: UKJRF004

100
0 10
Millimetres
DO NOT SCALE

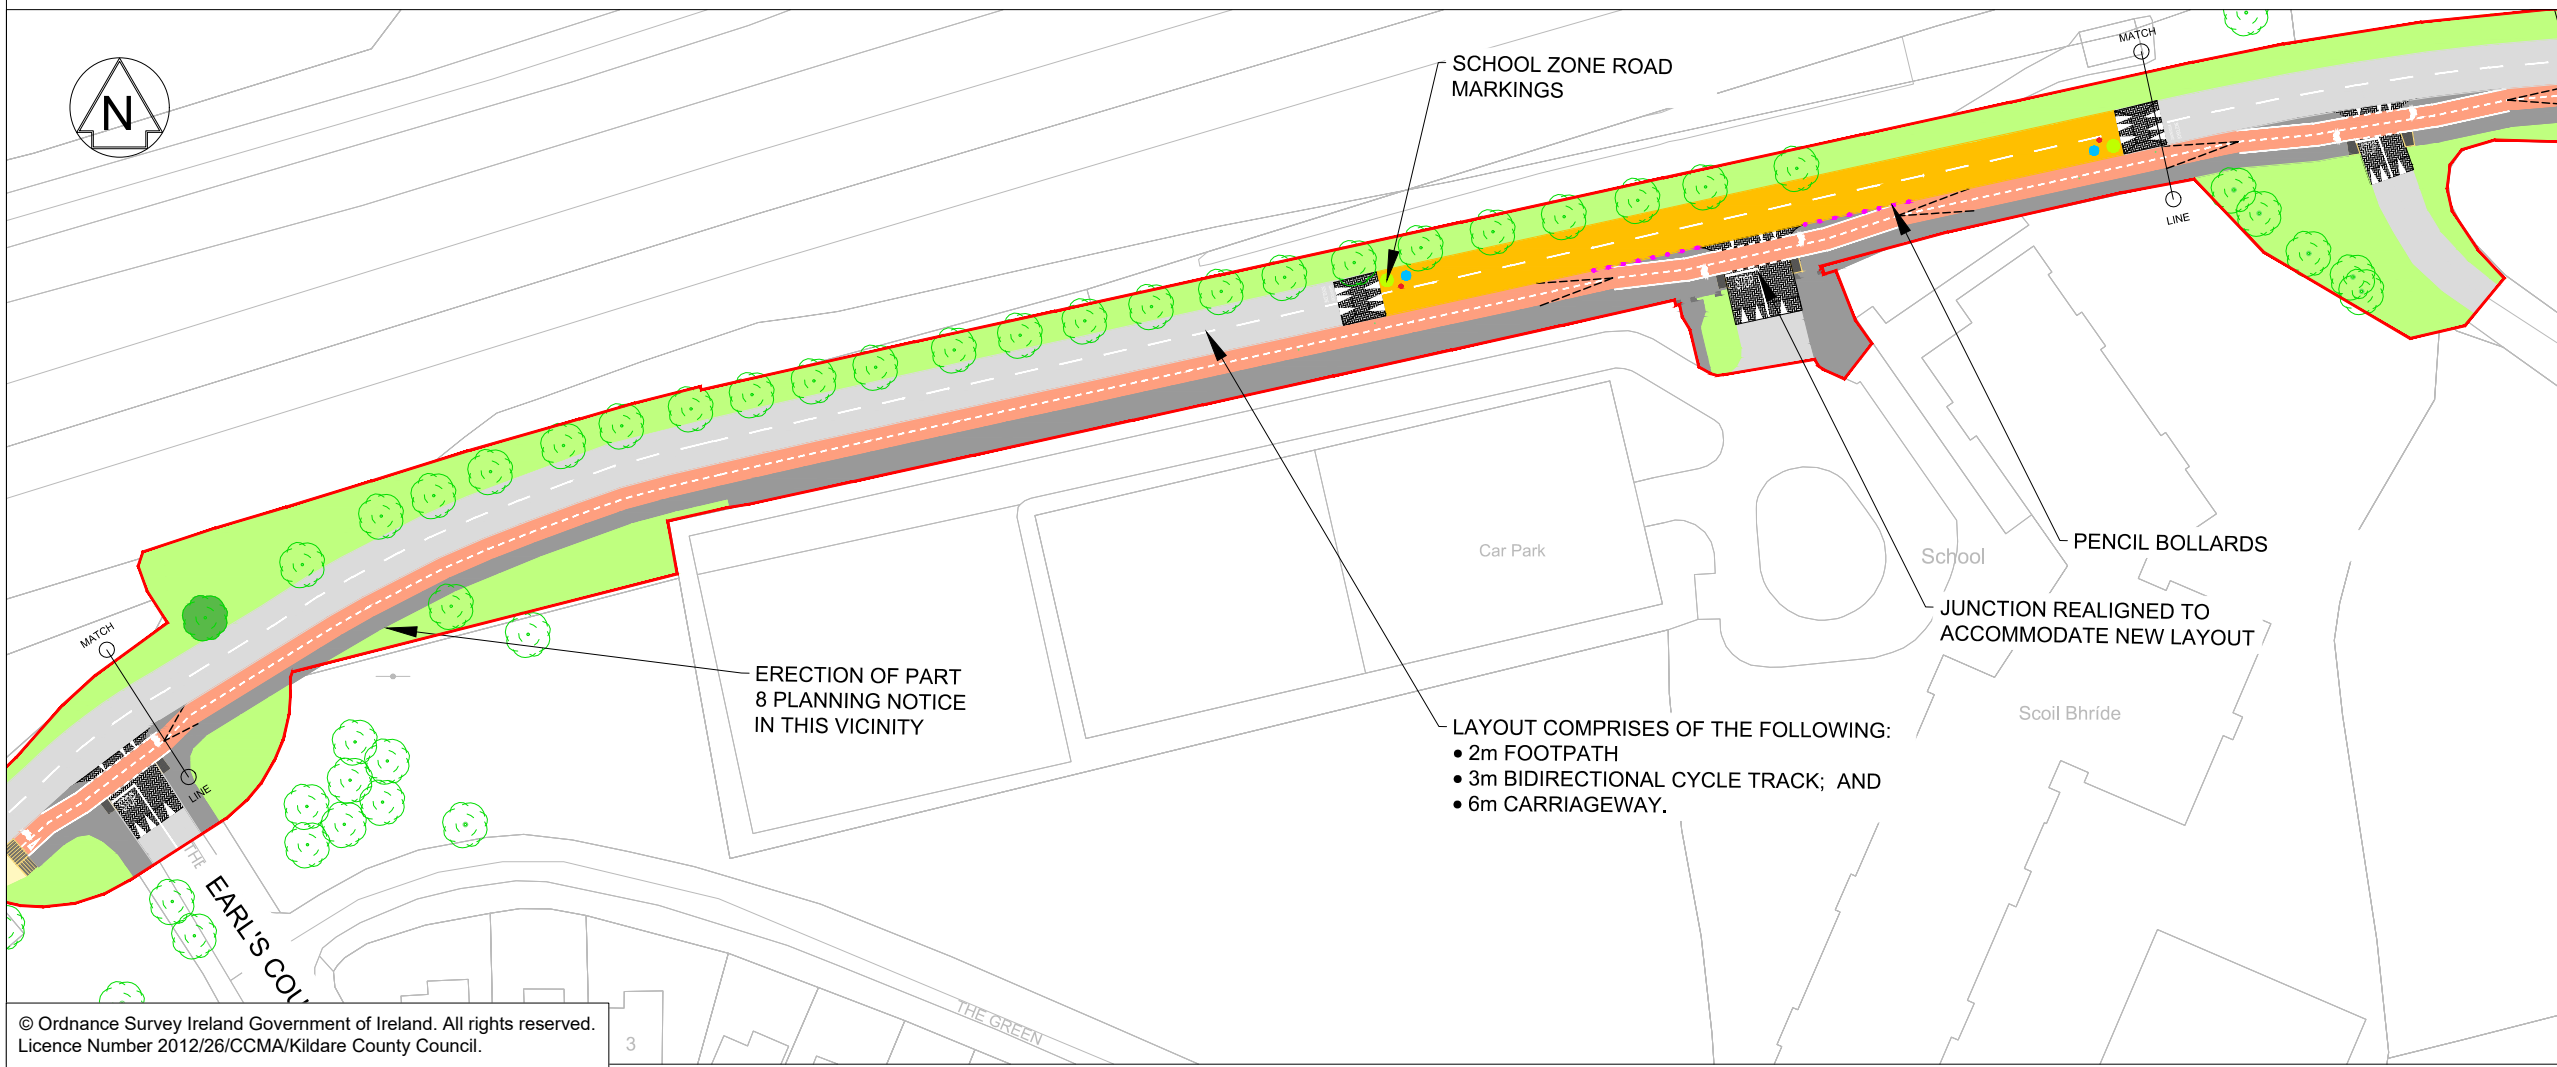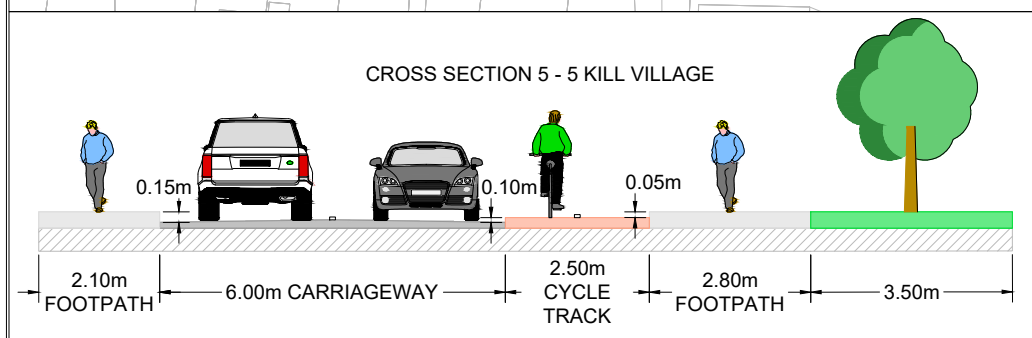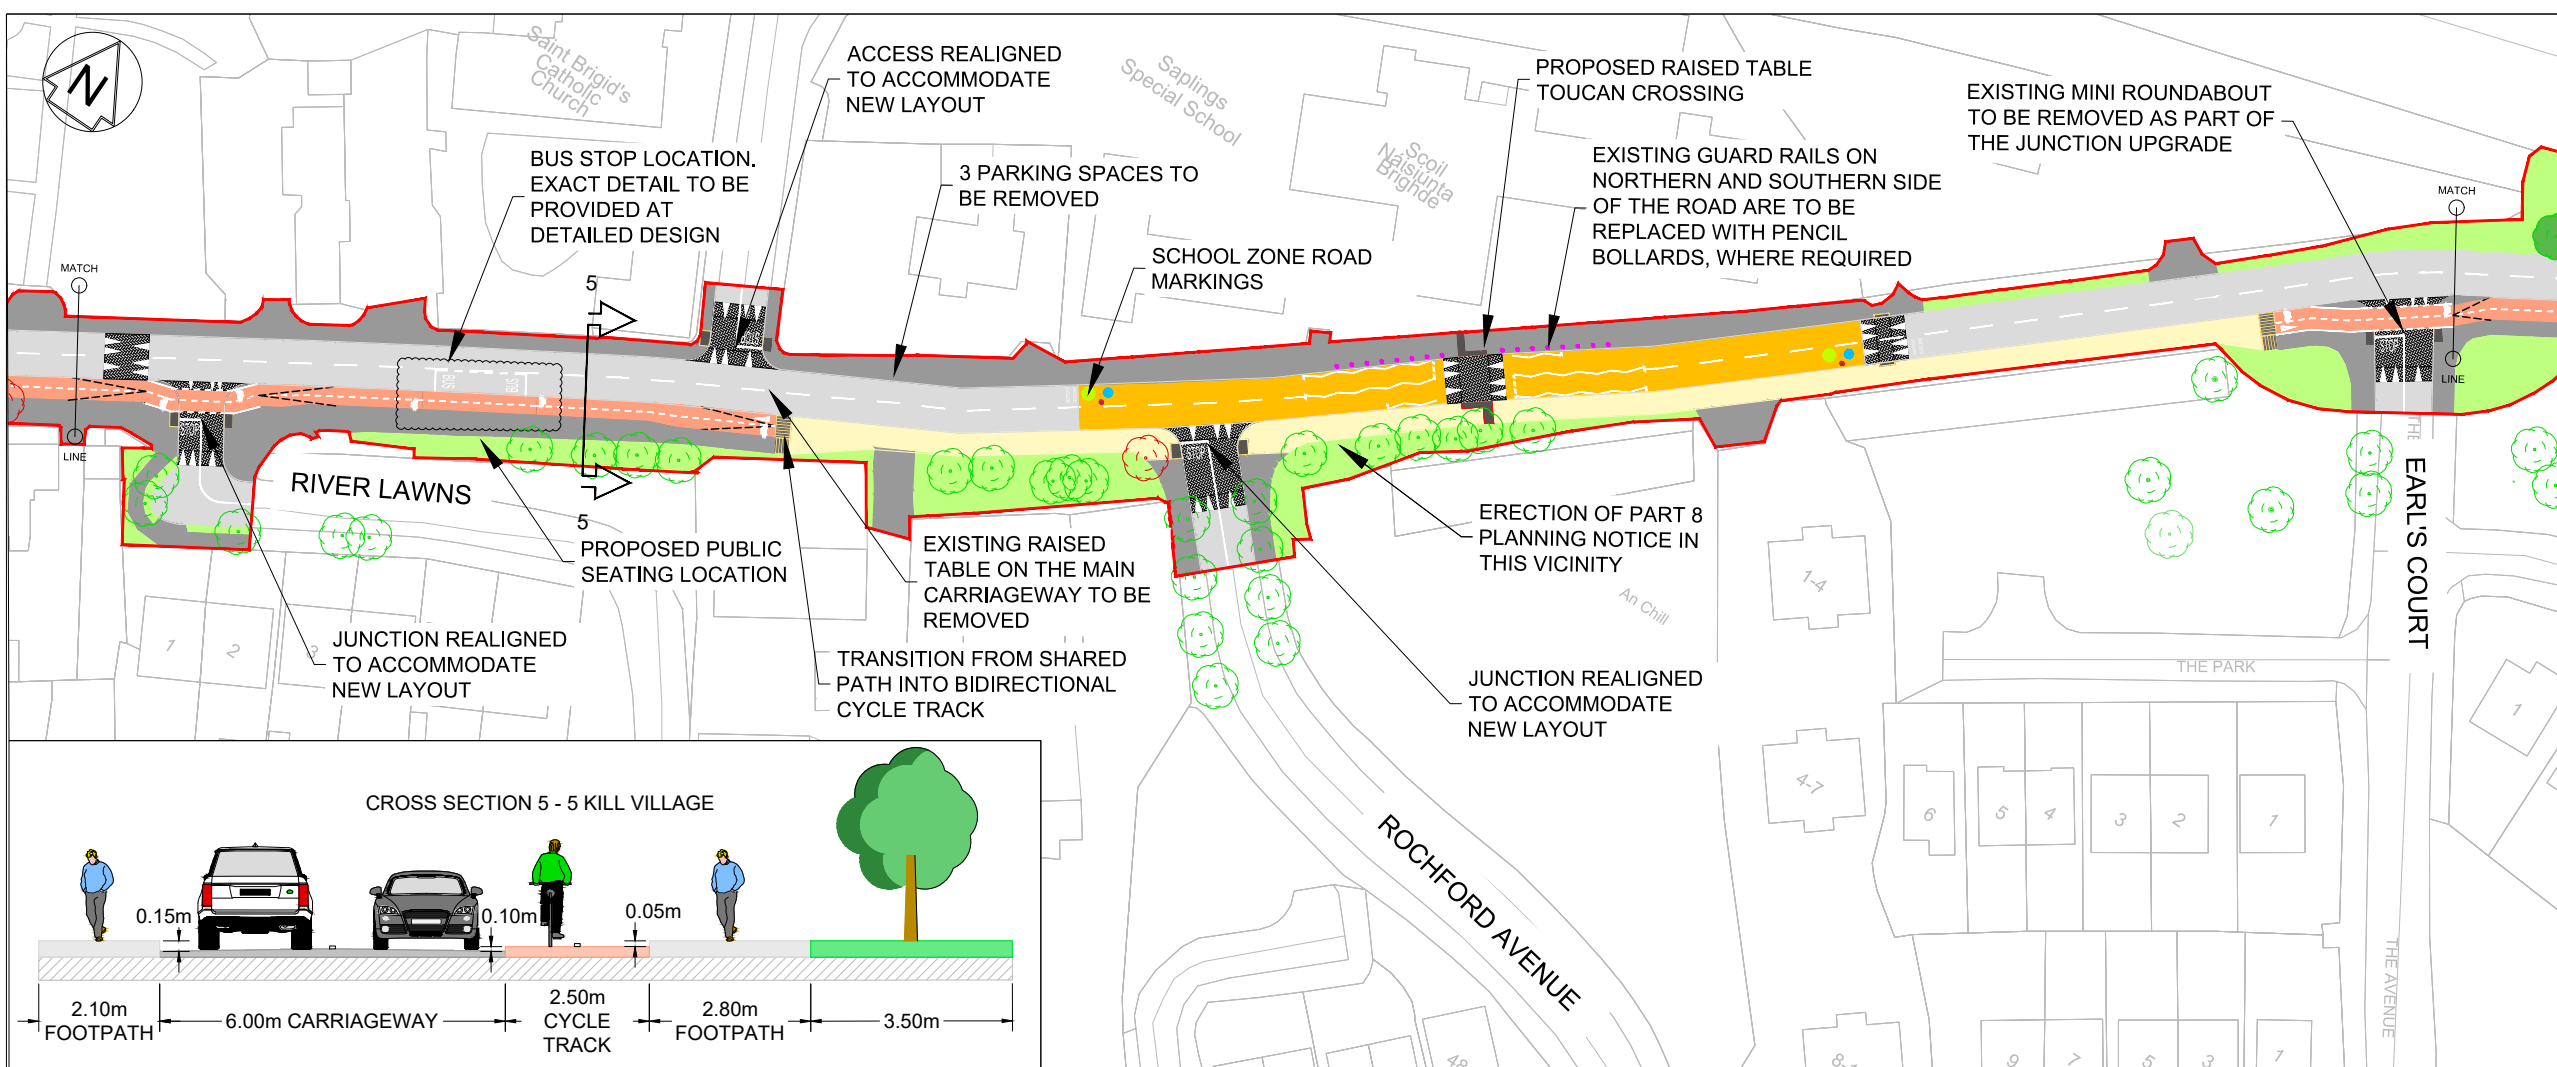

C	J.FERGUSON	D.KEANE	D.KEANE	17/08/2022
B	J. SCOTT	D.KEANE	D. KEANE	21/07/2022
Rev	Drawn / Des	Checked	Approved	Date
Description				
PART 8 PLANNING ISSUE				S0
Client				
 Kildare County Council				
 Údarás Náisiúnta Iompair National Transport Authority				
Drawing Title				
P82022.17 PROPOSED NAAS TO KILL CYCLE SCHEME PART 8 PLANNING SHEET 7 OF 8				
Scale	Designed / Drawn	Checked	Approved	Authorised
1 : 500	M. MC ELRONE	D. KEANE	D. KEANE	C. BELL
Original Size	Date	Date	Date	Date
A1	14/07/2022	20/07/2022	20/07/2022	20/07/2022
Drawing Number	Project	Originator	Volume	Revision
40000089-WSP-DG-HW-0106-07				C
Location	Type	Role	Number	

Plotted: Aug 22, 2022 - 2:01pm by: UKJRF004

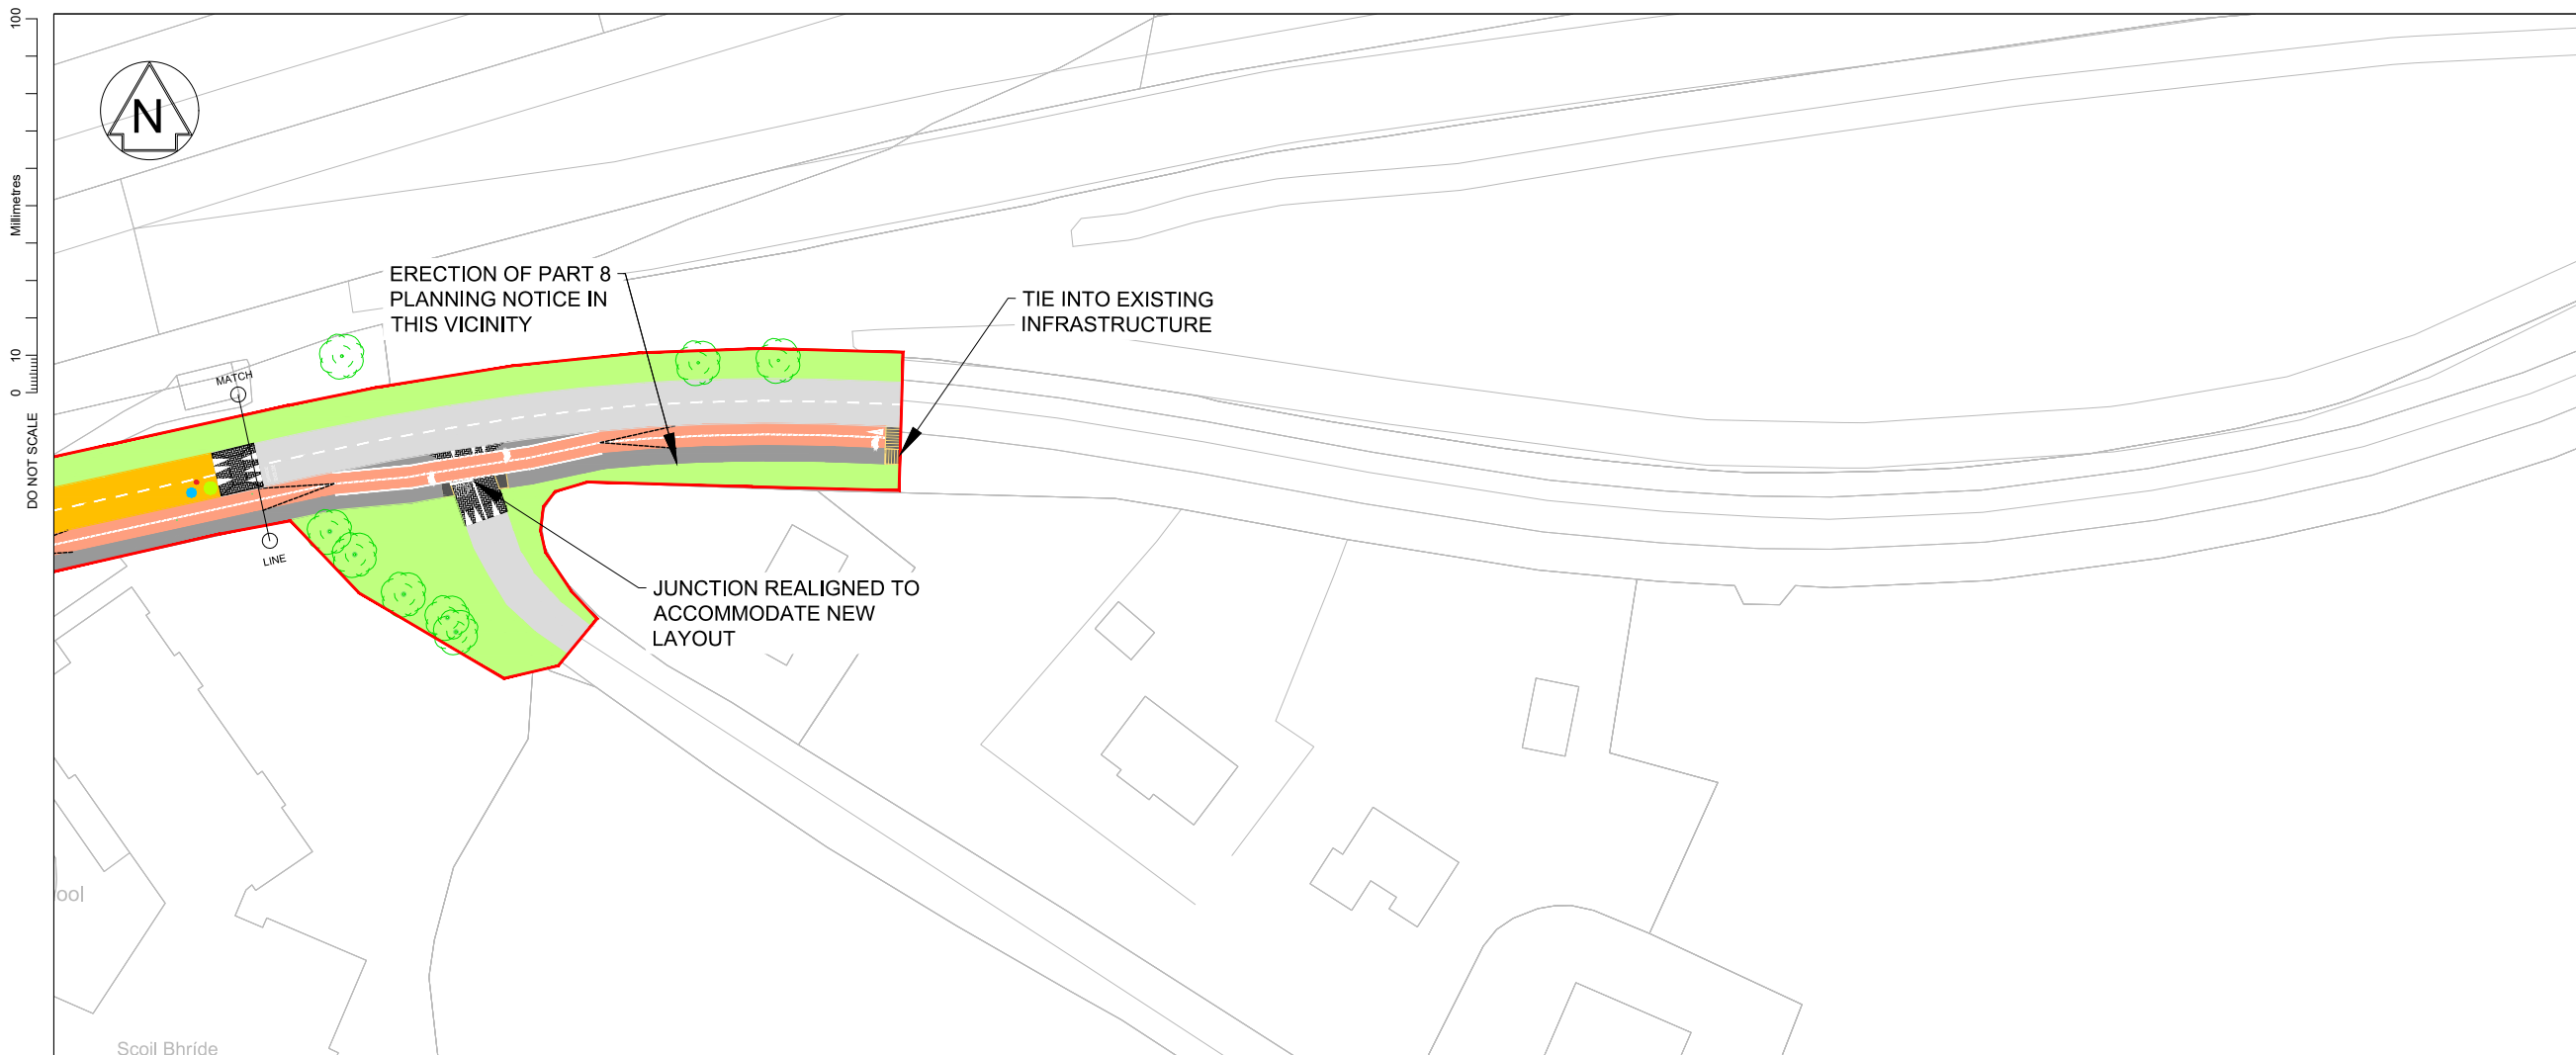

Information contained in this drawing is indicative only. Details to be confirmed during site survey.

- LEGEND:**
- PART 8 PLANNING BOUNDARY
 - CARRIAGEWAY
 - FOOTPATH
 - CYCLE TRACK
 - SHARED CYCLE AND PEDESTRIAN AREA
 - BUFF CARRIAGEWAY - SCHOOL ZONE
 - GRASSED AREA
 - TACTILE PAVING FOR UNCONTROLLED CROSSING
 - TACTILE PAVING FOR CONTROLLED CROSSING
 - CORDUROY TACTILE PAVING
 - RAISED SURFACE
 - ⊕ EXISTING TREE TO BE RETAINED
 - ⊕ EXISTING TREE TO BE REMOVED
 - PROPOSED TREE
 - PENCIL BOLLARDS

C	J.FERGUSON	D.KEANE	D.KEANE	17/08/2022
B	J. SCOTT	D.KEANE	D. KEANE	21/07/2022

Rev	Drawn / Des	Checked	Approved	Date
-----	-------------	---------	----------	------

Drawing Status	Suitability
PART 8 PLANNING ISSUE	S0



Drawing Title
P82022.17 PROPOSED NAAS TO KILL CYCLE SCHEME
PART 8 PLANNING
SHEET 8 OF 8


Scale	Designed / Drawn	Checked	Approved	Authorised
1 : 500	M. MC ELRONE	D. KEANE	D. KEANE	C. BELL
Original Size	Date	Date	Date	Date
A1	14/07/2022	20/07/2022	20/07/2022	20/07/2022

Drawing Number	Project	Originator	Volume	Revision
40000089-WSP-DG-HW-0106-08				C

Plotted: Aug 22, 2022 - 2:02pm by: UKJRF004


100
10
0
Millimetres
DO NOT SCALE

CROSS SECTION 1 - 1 JOHNSTOWN VILLAGE

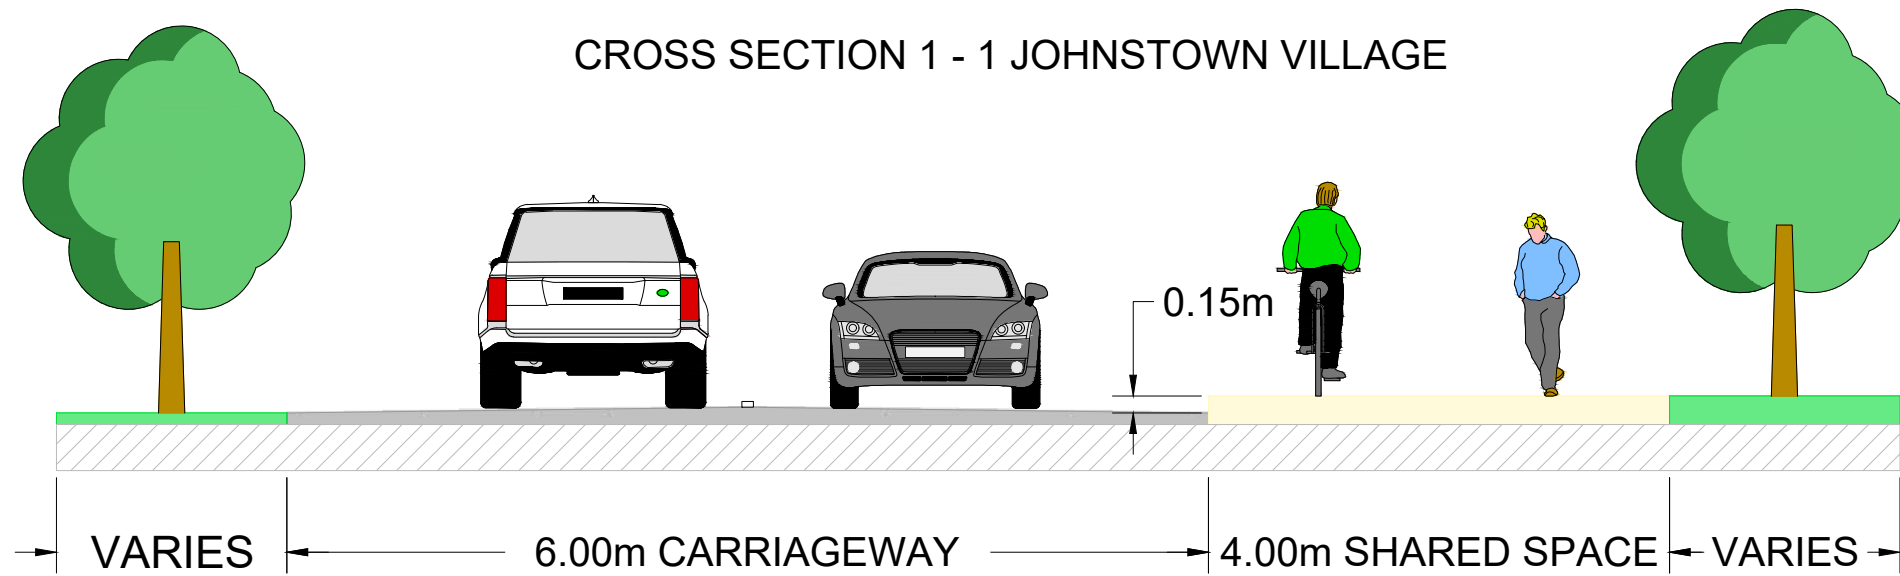

INFORMATION CONTAINED IN THIS DRAWING IS INDICATIVE ONLY. DETAILS TO BE CONFIRMED DURING SITE SURVEY.

CROSS SECTION 2 - 2 JOHNSTOWN VILLAGE

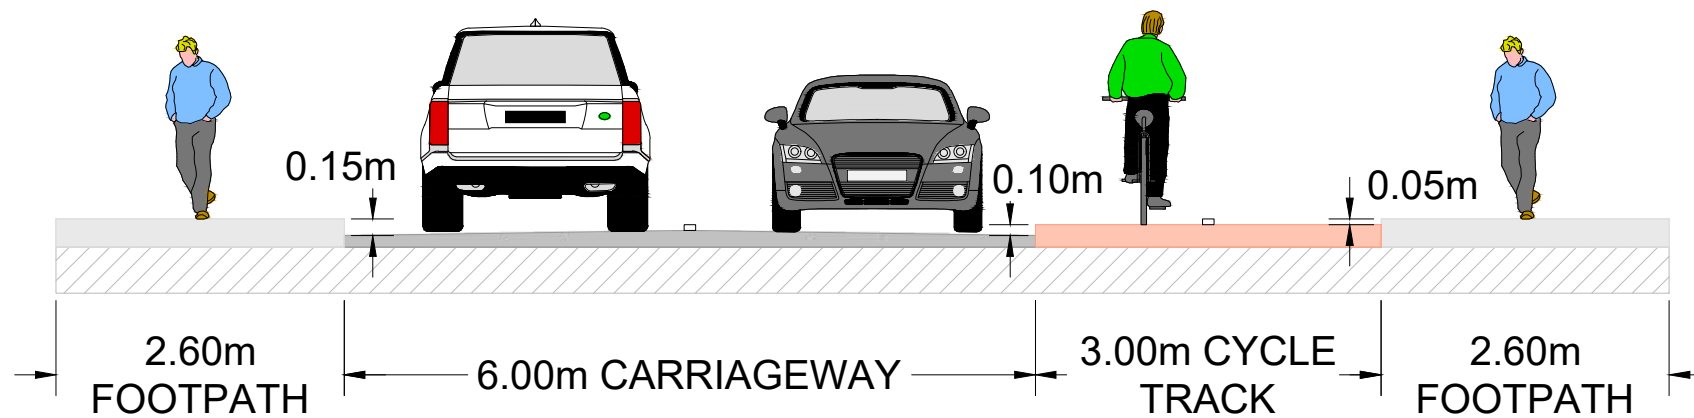

L01	M. MC ELRONE	D. KEANE	C. BELL	08/08/2022
-----	--------------	----------	---------	------------

Draft

Rev	Drawn / Des	Checked	Approved	Date

Description

Drawing Status	Suitability
PART 8 PLANNING ISSUE	S0



Drawing Title
P82022.17 PROPOSED NAAS TO KILL CYCLE SCHEME
PART 8 TYPICAL CROSS SECTIONS
SHEET 1 OF 3

Scale	Designed / Drawn	Checked	Approved	Authorised
40:1	M. MC ELRONE	D. KEANE	D. KEANE	C. BELL

Original Size	Date	Date	Date	Date
A1	08/08/2022	08/08/2022	08/08/2022	08/08/2022


Drawing Number	Project	Originator	Volume	Revision
40000089-WSP-DG-HW-0111-01				L01

© Ordnance Survey Ireland Government of Ireland. All rights reserved.
Licence Number 2012/26/CCMA/Kildare County Council.

Plotted: Aug 09, 2022 - 9:10am by: UKMM0095


100
0 10
Millimetres
DO NOT SCALE

CROSS SECTION 3 - 3 EMBASSY MANOR JUNCTION, KILL

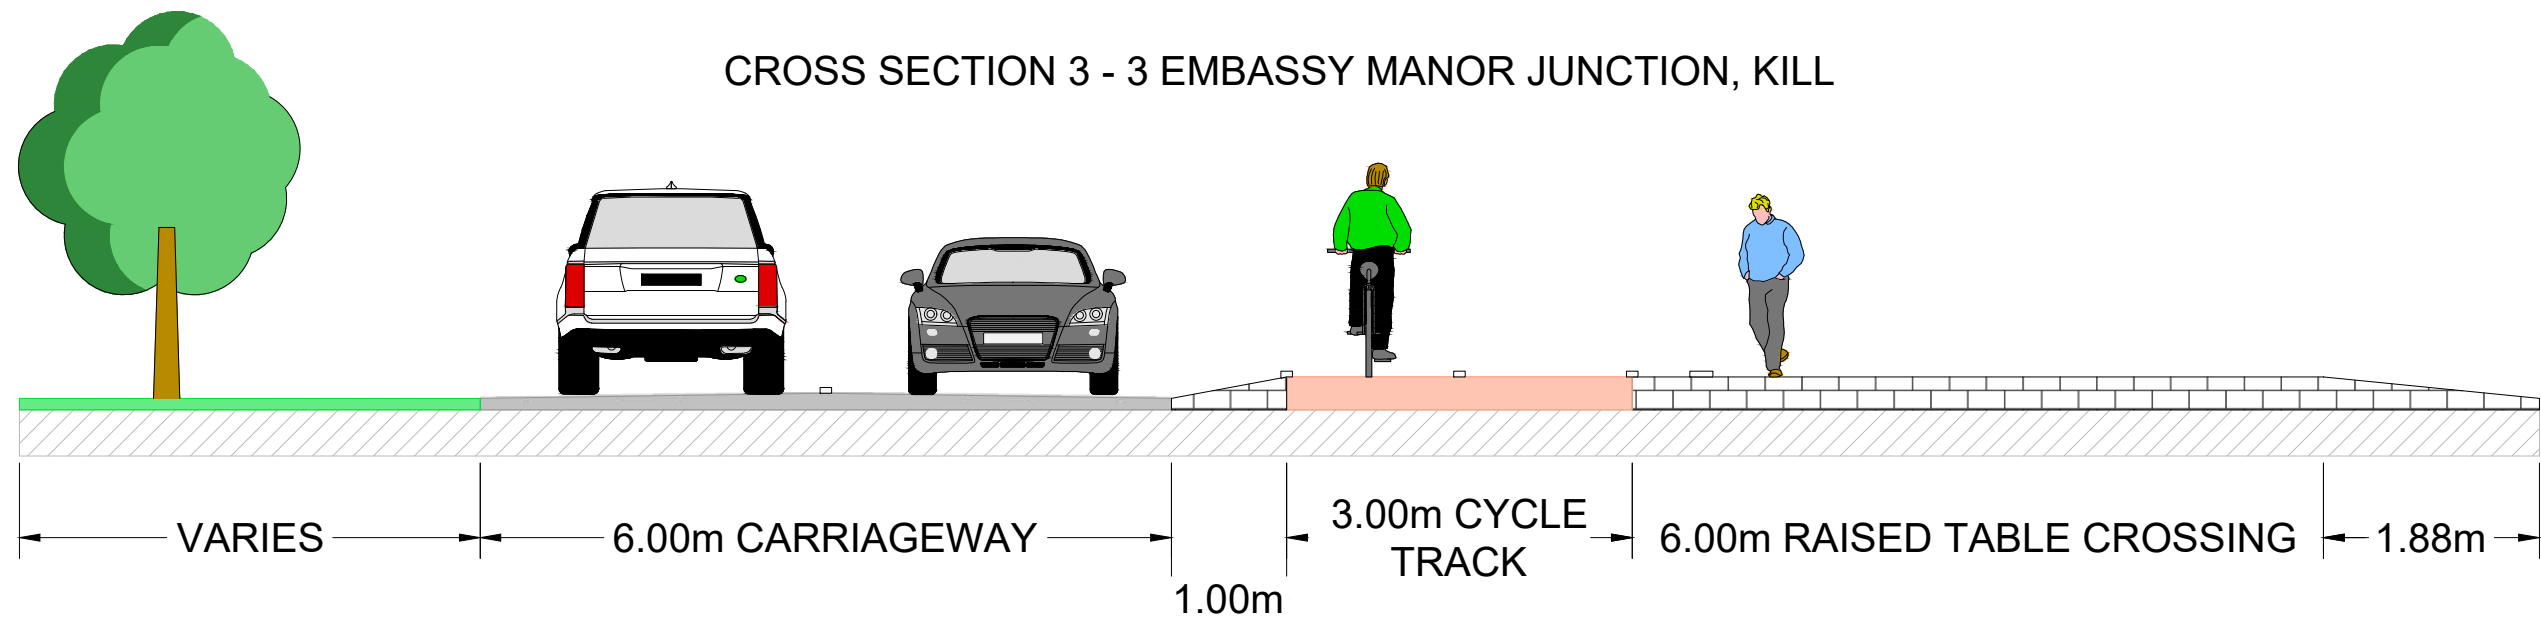

INFORMATION CONTAINED IN THIS DRAWING IS INDICATIVE ONLY. DETAILS TO BE CONFIRMED DURING SITE SURVEY.

CROSS SECTION 4 - 4 KILL VILLAGE

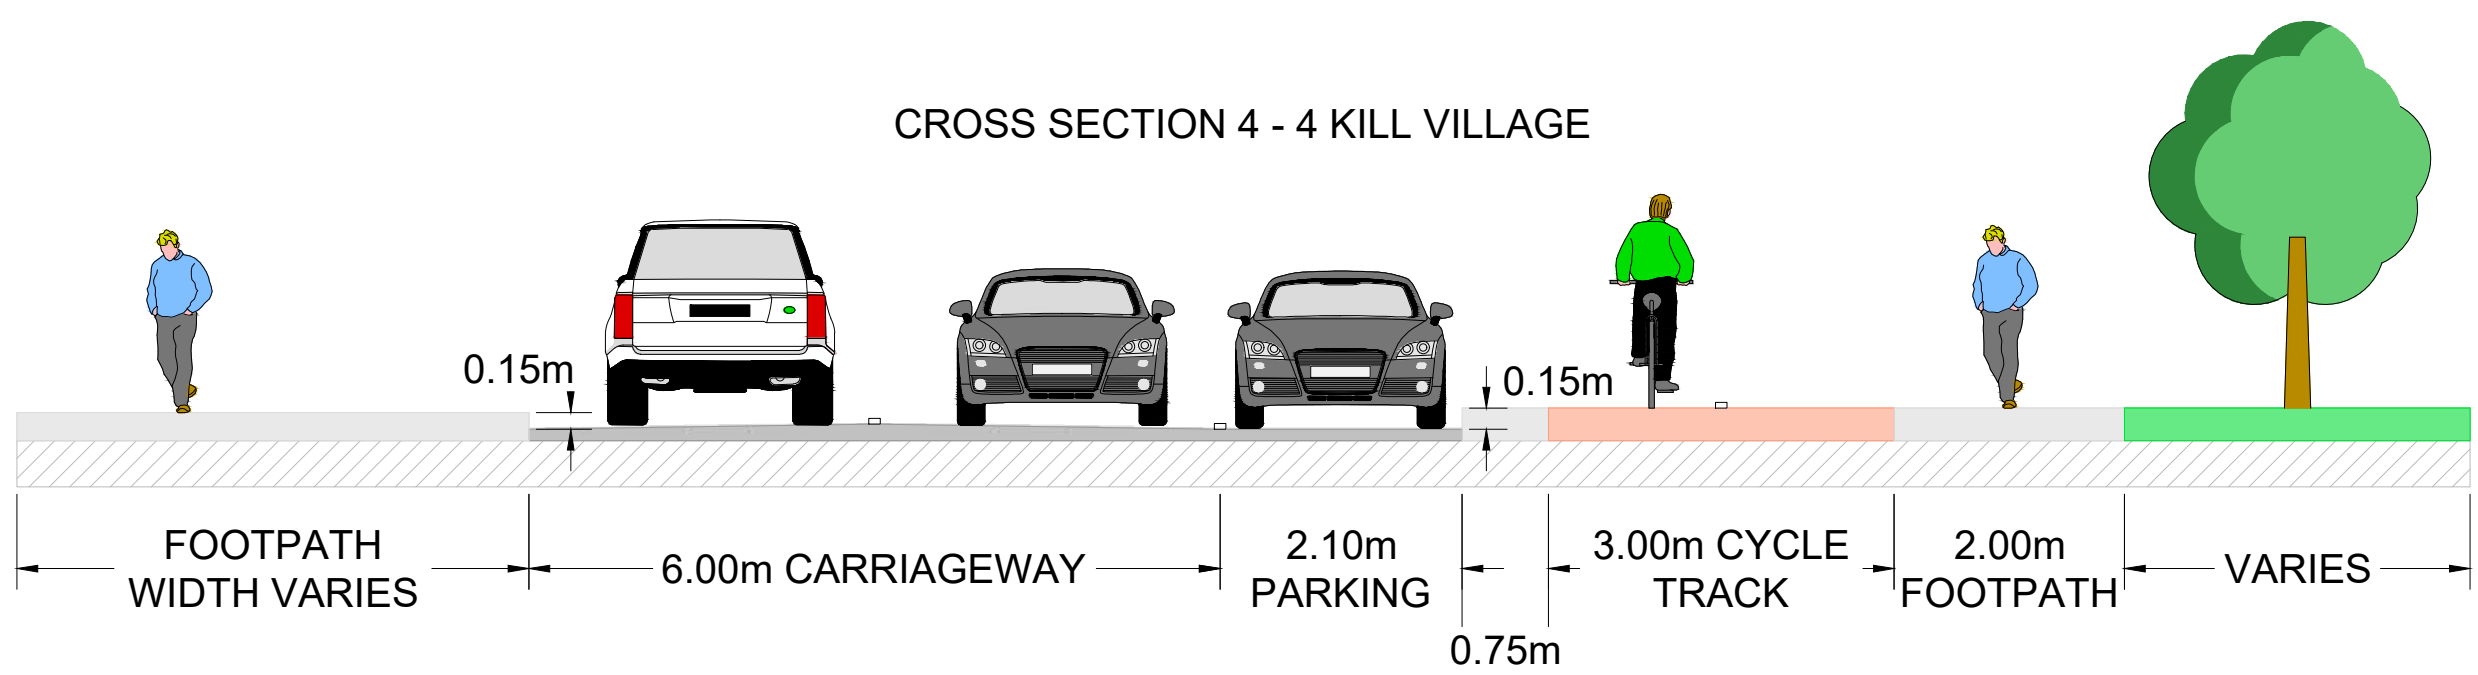

L01	M. MC ELRONE	D. KEANE	C. BELL	08/08/2022
Draft				
Rev	Drawn / Des	Checked	Approved	Date
Description				
Drawing Status				Subsability
PART 8 PLANNING ISSUE				S0



Drawing Title
P82022.17 PROPOSED NAAS TO KILL CYCLE SCHEME
PART 8 TYPICAL CROSS SECTIONS
SHEET 2 OF 3

Scale	40:1	Designed / Drawn	M. MC ELRONE	Checked	D. KEANE	Approved	D. KEANE	Authorised	C. BELL
Original Size	A1	Date	08/08/2022	Date	08/08/2022	Date	08/08/2022	Date	08/08/2022


Drawing Number	Project	Originator	Volume	Revision
40000089-WSP-DG-HW-0111-02				L01
Location	Type	Role	Number	

© Ordnance Survey Ireland Government of Ireland. All rights reserved.
Licence Number 2012/26/CCMA/Kildare County Council.

Plotted: Aug 09, 2022 - 9:11am by: UKMM0095

100
Millimetres
0 10
DO NOT SCALE

CROSS SECTION 5 - 5 KILL VILLAGE

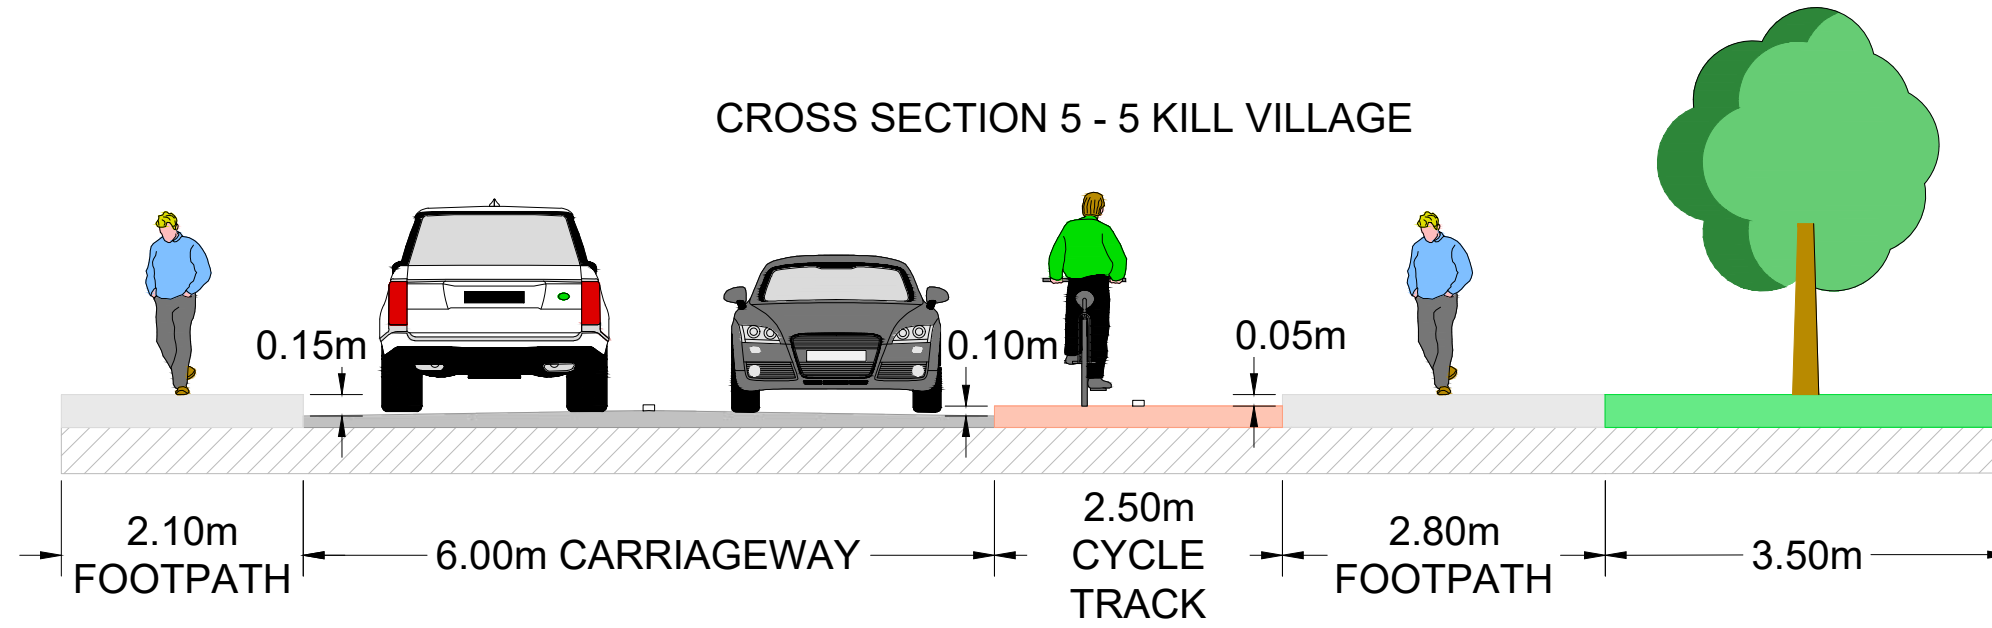

INFORMATION CONTAINED IN THIS DRAWING IS INDICATIVE ONLY. DETAILS TO BE CONFIRMED DURING SITE SURVEY.

L01	M. MC ELRONE	D. KEANE	C. BELL	08/08/2022
Draft				
Rev	Drawn / Des	Checked	Approved	Date
Description				
Drawing Status				Suitability
PART 8 PLANNING ISSUE				S0



Drawing Title
P82022.17 PROPOSED NAAS TO KILL CYCLE SCHEME
PART 8 TYPICAL CROSS SECTIONS
SHEET 3 OF 3

Scale	40:1	Designed / Drawn	M. MC ELRONE	Checked	D. KEANE	Approved	D. KEANE	Authorised	C. BELL
Original Size	A1	Date	08/08/2022	Date	08/08/2022	Date	08/08/2022	Date	08/08/2022

Drawing Number	Project	Originator	Volume	Revision
40000089-WSP-DG-HW-0111-03				L01
Location	Type	Role	Number	

© Ordnance Survey Ireland Government of Ireland. All rights reserved.
Licence Number 2012/26/CCMA/Kildare County Council.

Plotted: Aug 09, 2022 - 9:11am by: UKMM0095