


MAUDLINGS


Millimetres
0 10 100
DO NOT SCALE

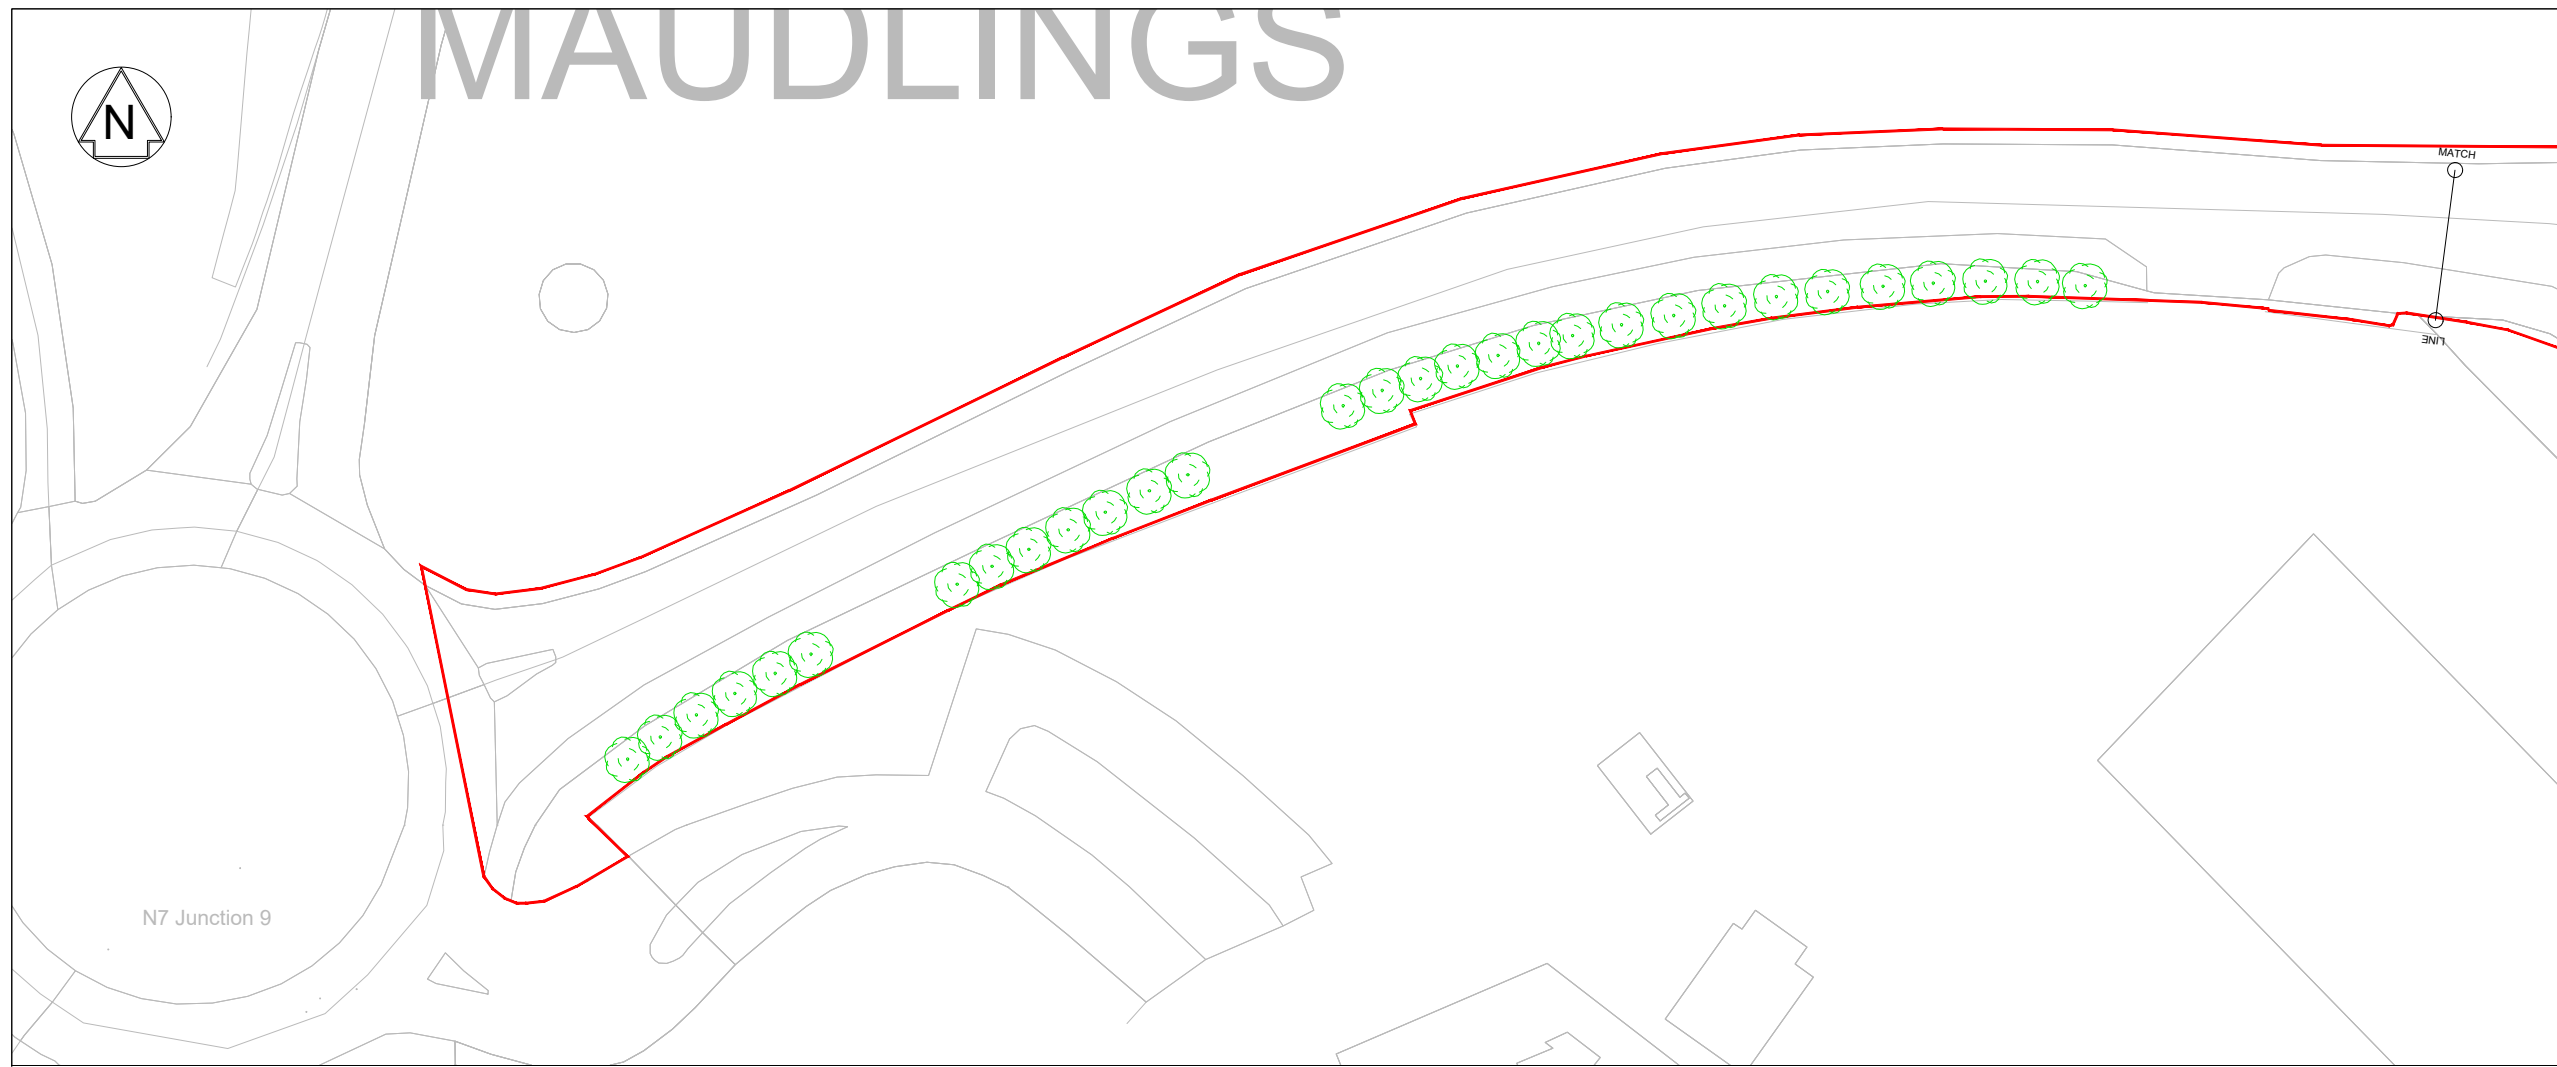

N7 Junction 9

LEGEND:

- PART 8 PLANNING BOUNDARY
- EXISTING TREE TO BE RETAINED
- EXISTING TREE TO BE REMOVED
- PROPOSED TREE

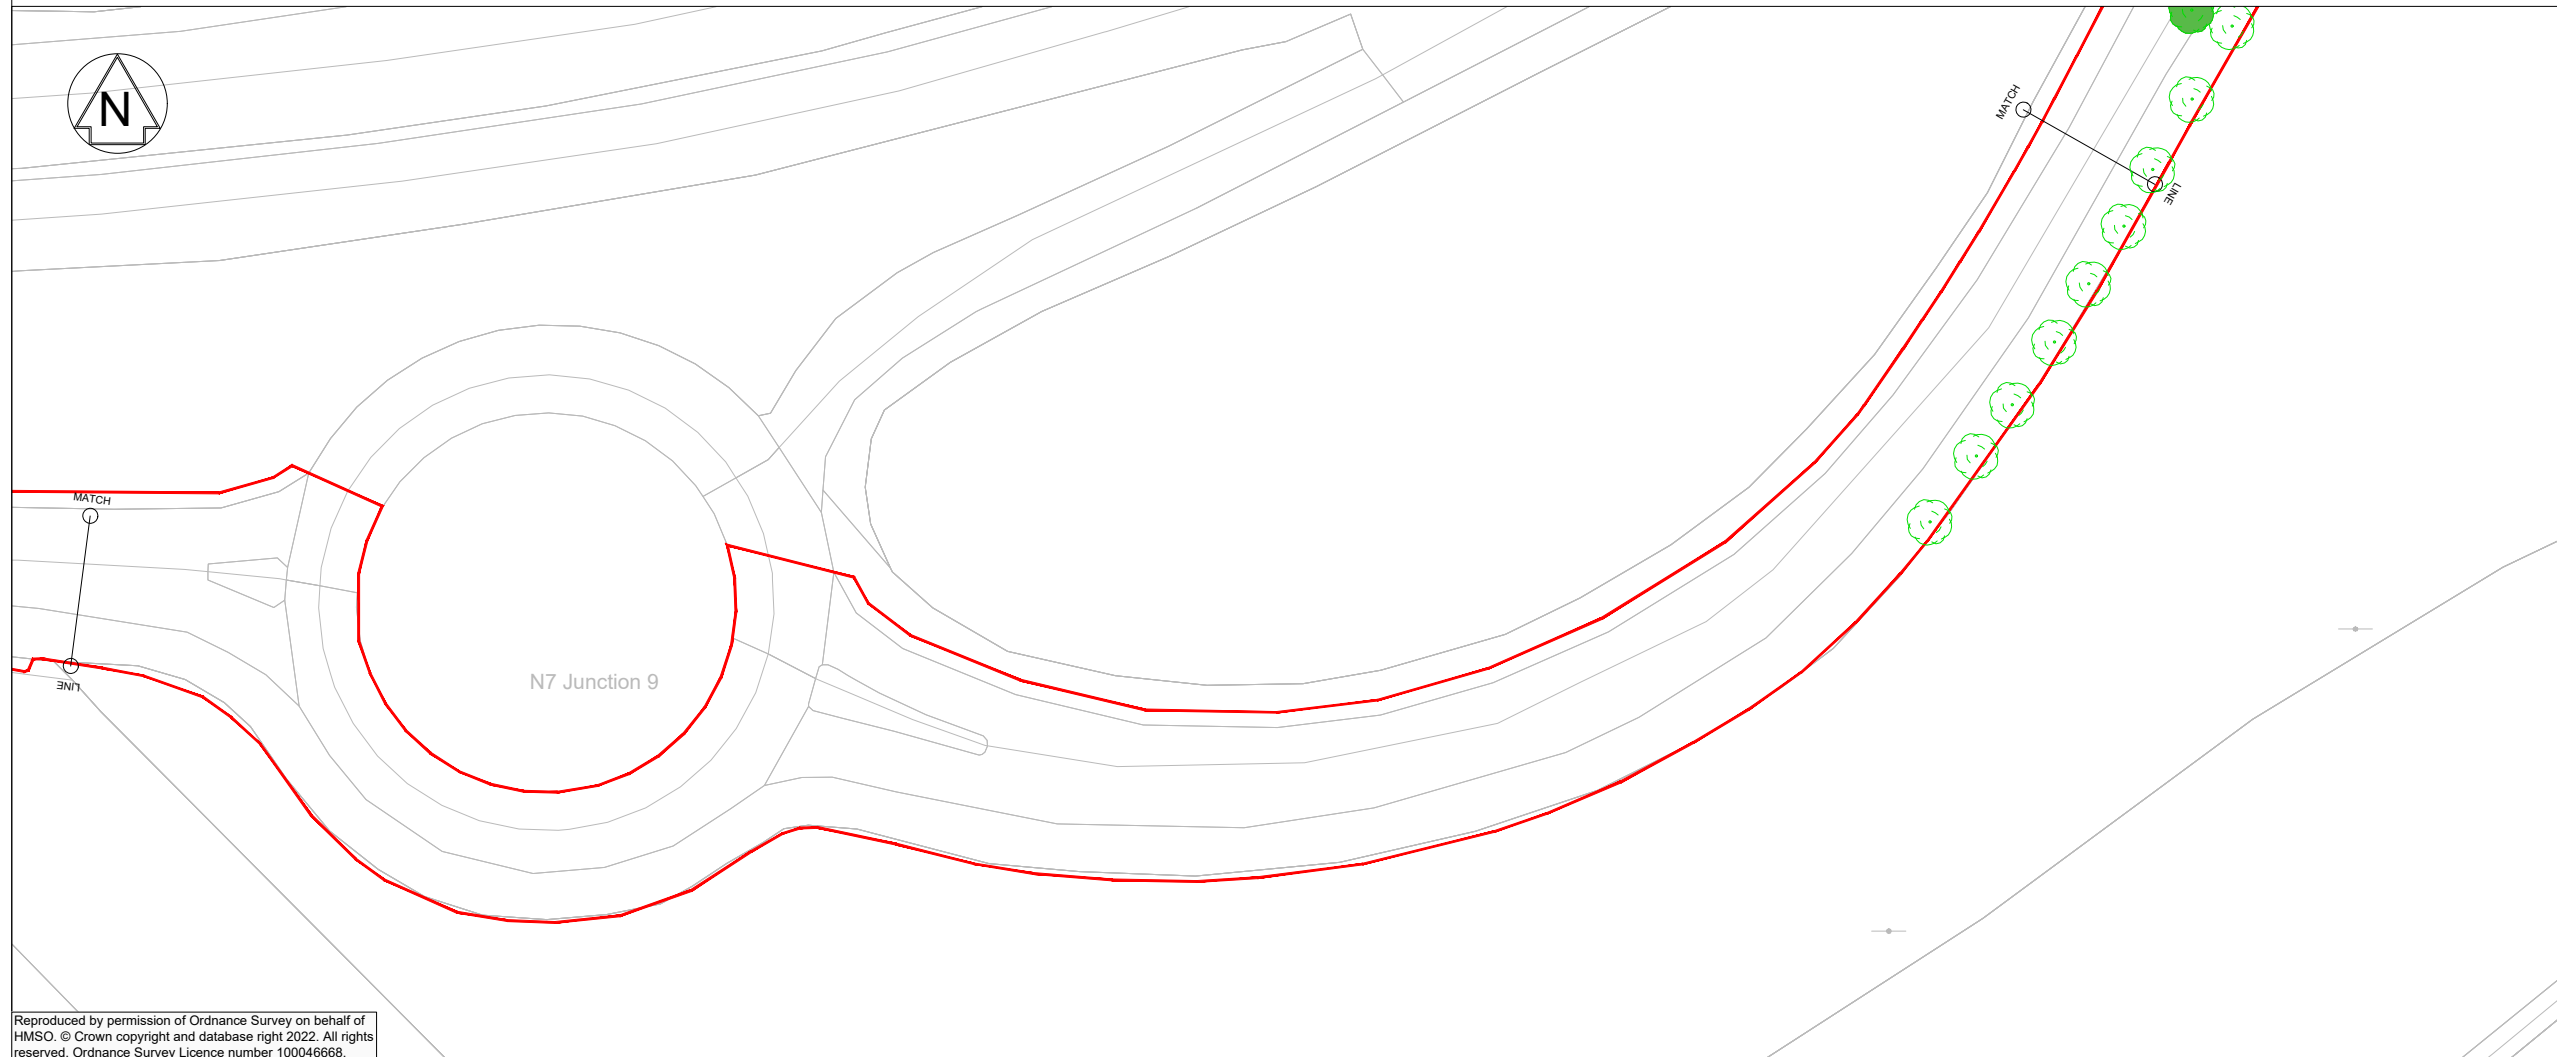

N7 Junction 9

Rev	Drawn / Des	Checked	Approved	Date

Description	
-------------	--

Drawing Status	PART 8 PLANNING ISSUE	Suitability	S0
----------------	-----------------------	-------------	----

Client



Kildare County Council





Drawing Title
**P82022.17 PROPOSED NAAS TO KILL CYCLE SCHEME
 PART 8 PLANNING - TREE ASSESSMENT
 SHEET 1 OF 8**

Scale	1 : 500	Designed / Drawn	M. MC ELRONE	Checked	D. KEANE	Approved	D. KEANE	Authorised	C.BELL
Original Size	A1	Date	15/07/2022	Date	20/07/2022	Date	20/07/2022	Date	20/07/2022

Drawing Number	Project	Originator	Volume	Revision
40000089-WSP-DG-HW-0107-01				A



Plotted: Jul 20, 2022 - 4:42pm by: UKXMX085

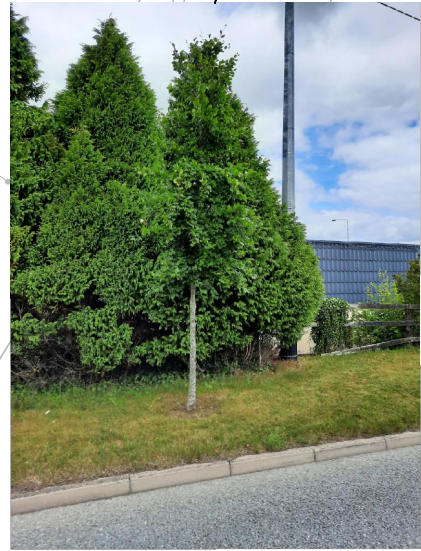100
Millimetres
10
0
DO NOT SCALE



- LEGEND:**
- PART 8 PLANNING BOUNDARY
 - EXISTING TREE TO BE RETAINED
 - EXISTING TREE TO BE REMOVED
 - PROPOSED TREE





Draft				
Rev	Drawn / Des	Checked	Approved	Date
Description				
Drawing Status				Subsidiarity
PART 8 PLANNING ISSUE				S0
Client				
 Kildare County Council				
 Udarás Náisiúnta Iompair National Transport Authority				
				
Drawing Title				
P82022.17 PROPOSED NAAS TO KILL CYCLE SCHEME PART 8 PLANNING - TREE ASSESSMENT SHEET 2 OF 8				
Scale	Designed / Drawn	Checked	Approved	Authorised
1 : 500	M. MC ELRONE	D. KEANE	D. KEANE	C.BELL
Original Size	Date	Date	Date	Date
A1	15/07/2022	20/07/2022	20/07/2022	20/07/2022
Drawing Number	Project	Originator	Volume	Revision
40000089-WSP-DG-HW-0107-02				A
Location	Type	Role	Number	

Printed: Jul 20, 2022 - 4:42pm by: UKMXM095

Reproduced by permission of Ordnance Survey on behalf of HMSO. © Crown copyright and database right 2022. All rights reserved. Ordnance Survey Licence number 100046668.

100
Millimetres
0 10
DO NOT SCALE

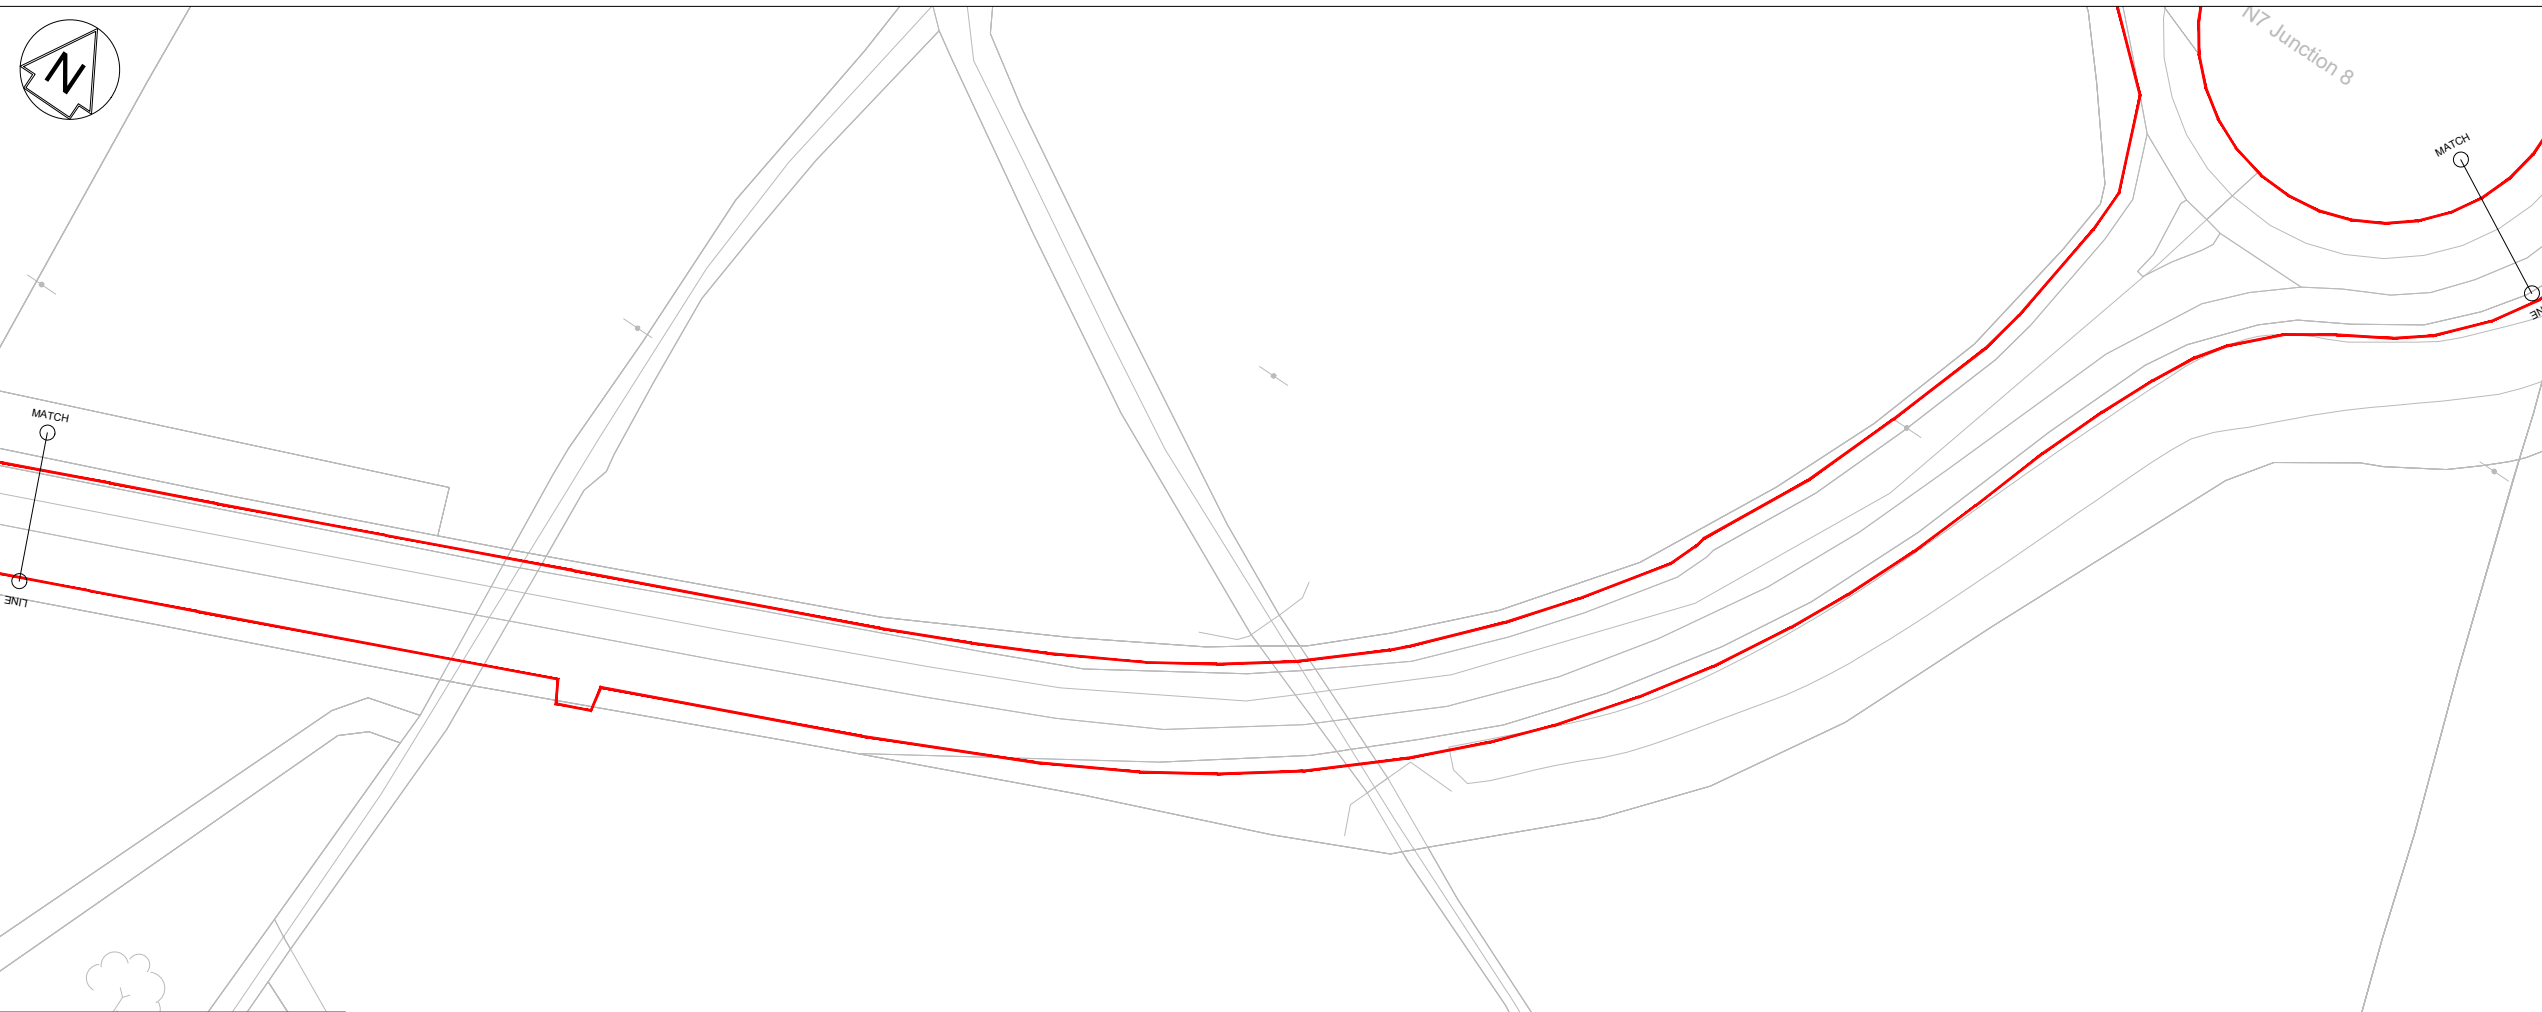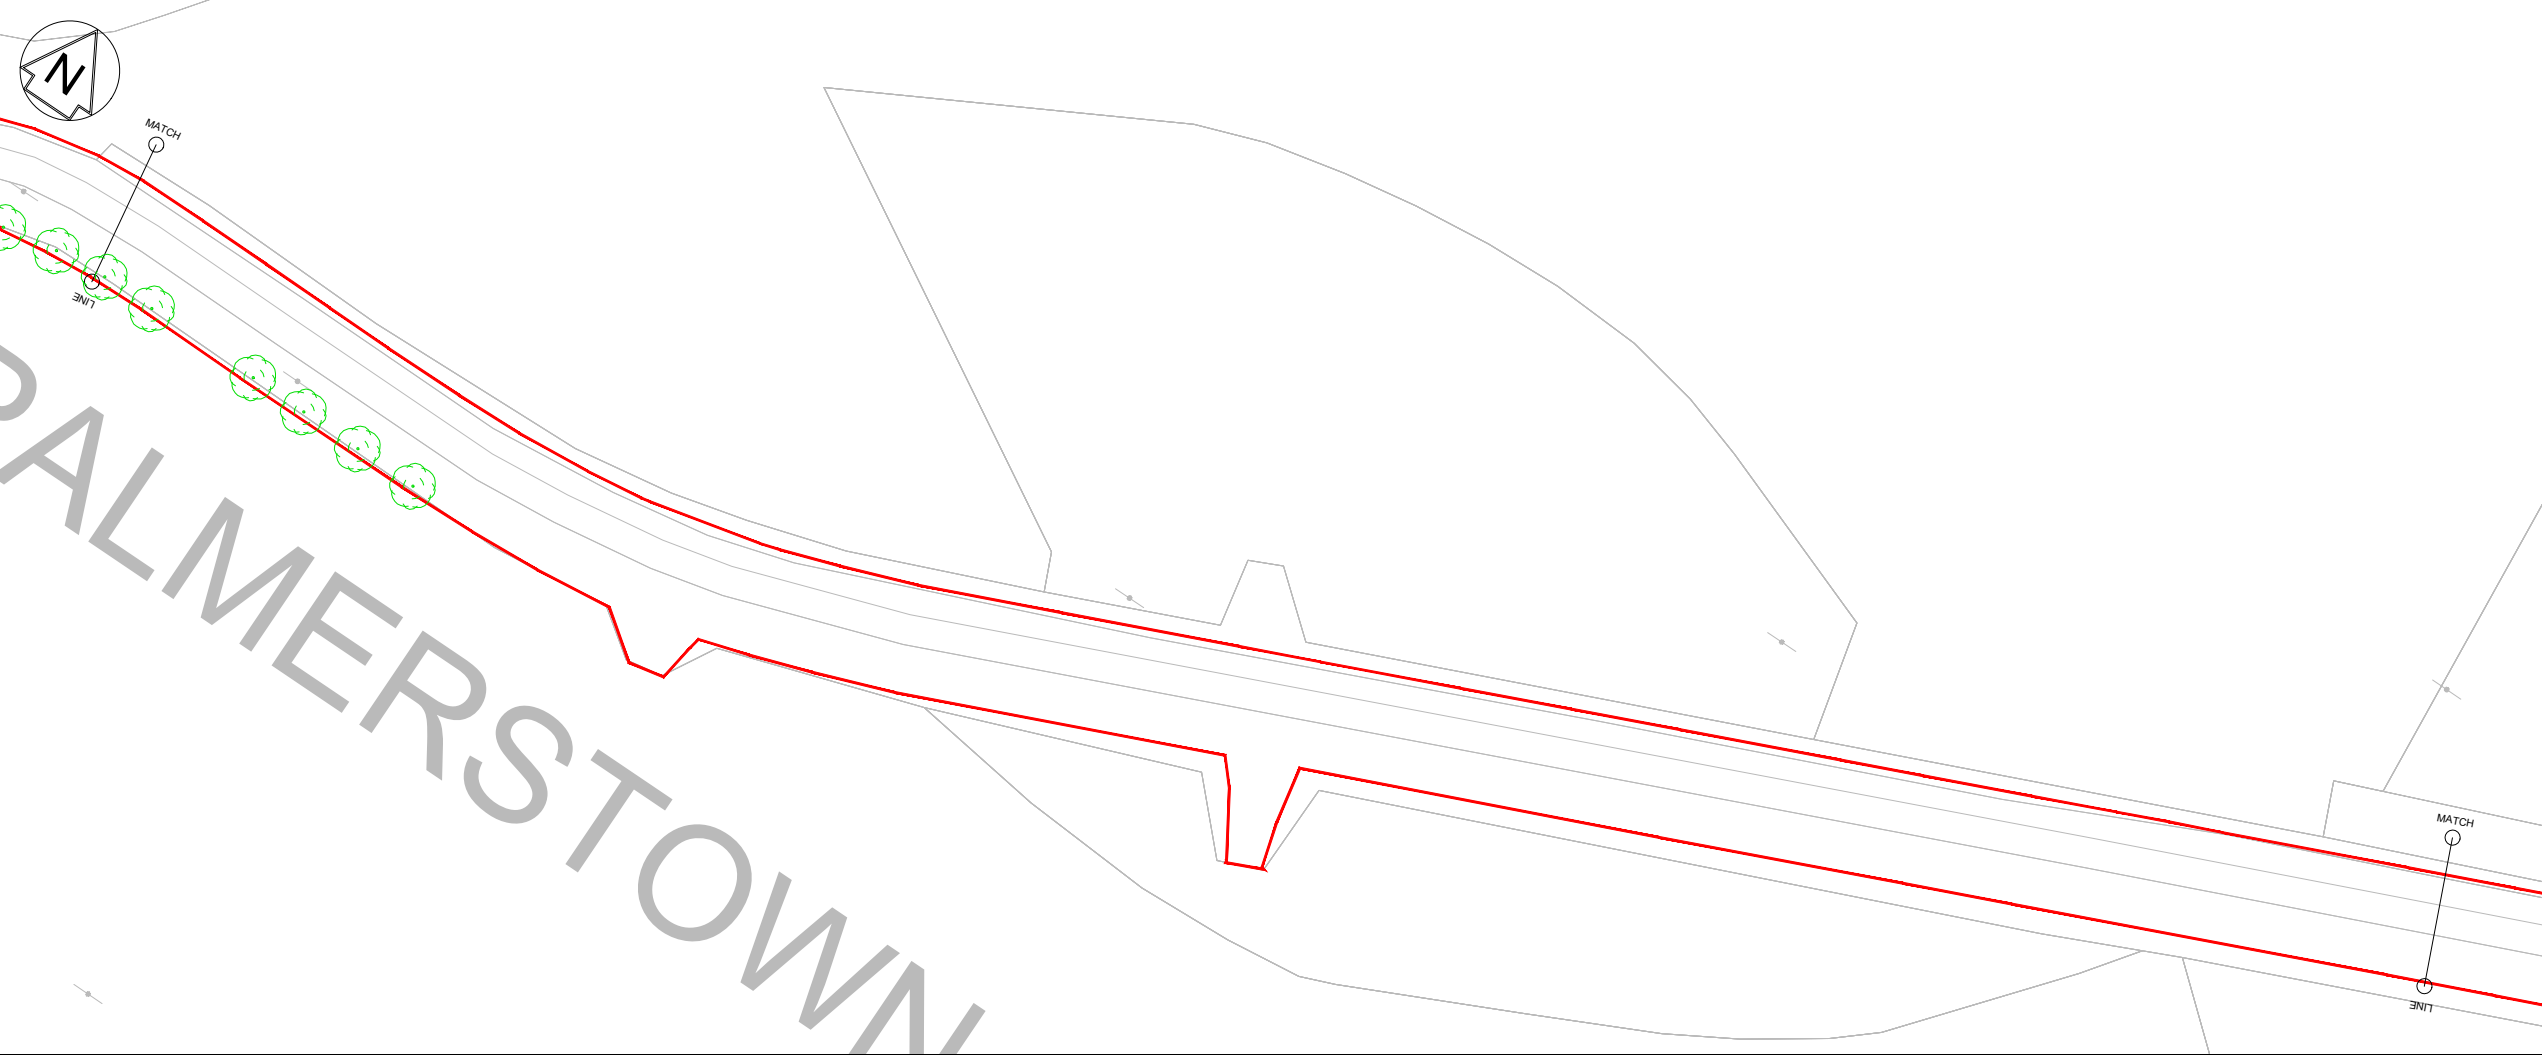

- LEGEND:**
- PART 8 PLANNING BOUNDARY
 - EXISTING TREE TO BE RETAINED
 - EXISTING TREE TO BE REMOVED
 - PROPOSED TREE

Draft				
Rev	Drawn / Des	Checked	Approved	Date

Description				Stability
PART 8 PLANNING ISSUE				S0

Client



Kildare County Council




Drawing Title
**P82022.17 PROPOSED NAAS TO KILL CYCLE SCHEME
 PART 8 PLANNING - TREE ASSESSMENT
 SHEET 3 OF 8**


Scale 1 : 500	Designed / Drawn M. MC ELRONE	Checked D. KEANE	Approved D. KEANE	Authorised C.BELL
Original Size A1	Date 15/07/2022	Date 20/07/2022	Date 20/07/2022	Date 20/07/2022

Drawing Number Project	Originator	Volume	Revision
40000089-WSP-DG-HW-0107-03			A
Location	Type	Role	Number

Plotted: Jul 20, 2022 - 4:42pm by: UKM\XMB95

Reproduced by permission of Ordnance Survey on behalf of HMSO. © Crown copyright and database right 2022. All rights reserved. Ordnance Survey Licence number 100046668.

100
Millimetres
0 10
DO NOT SCALE

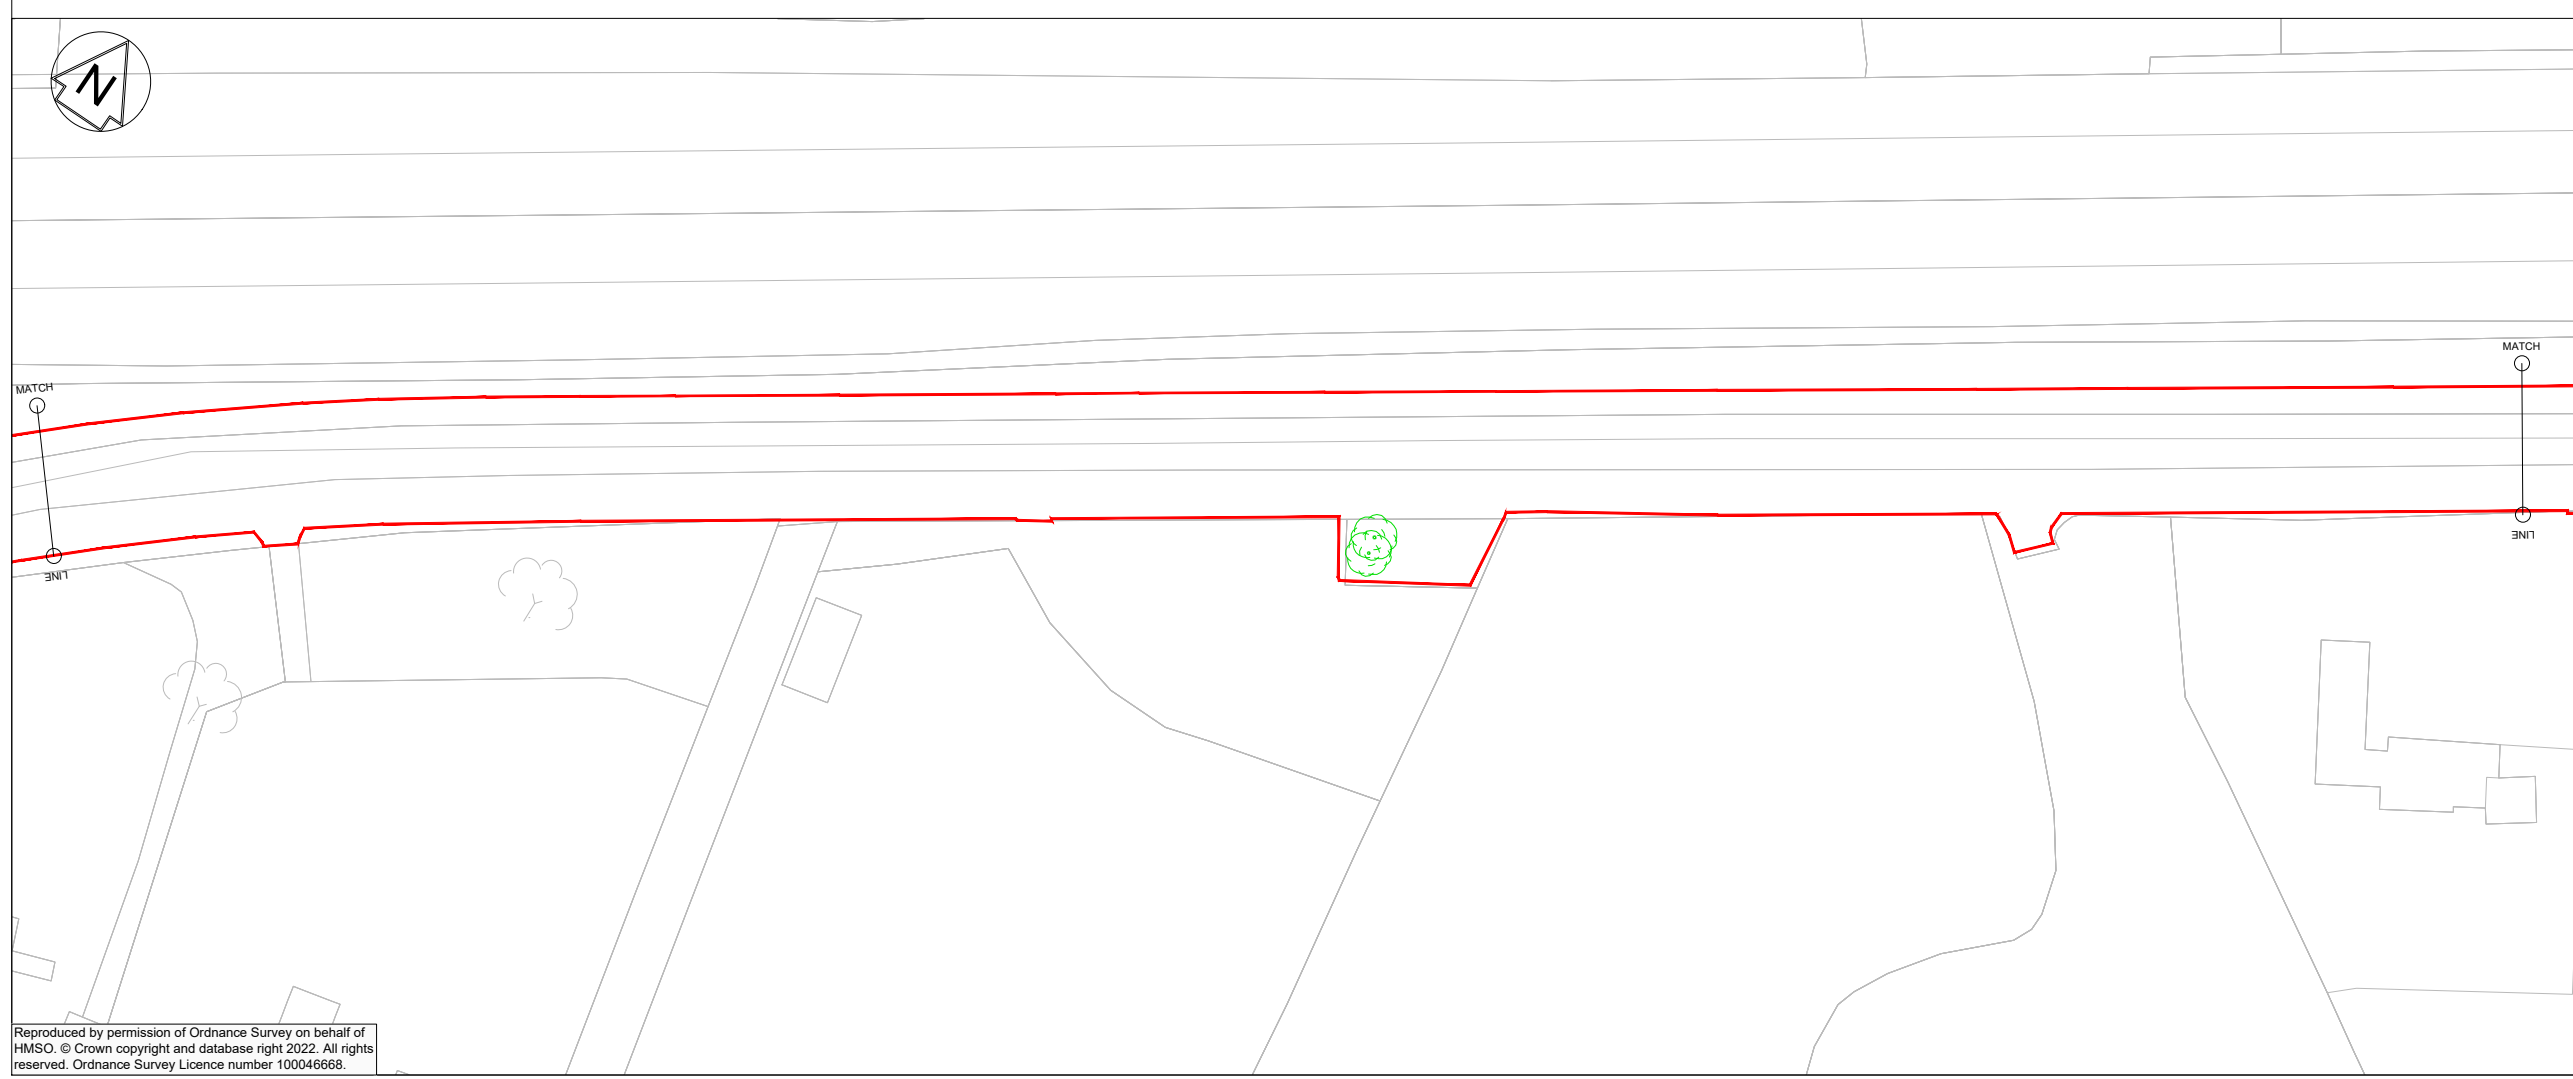

LEGEND:

- PART 8 PLANNING BOUNDARY
- 🌳 EXISTING TREE TO BE RETAINED
- 🌳 EXISTING TREE TO BE REMOVED
- 🌳 PROPOSED TREE

Rev	Drawn / Des	Checked	Approved	Date
Description				
Drawing Status				Suitability
PART 8 PLANNING ISSUE				S0

Client



Kildare County Council



Udarás
Náisiúnta Iompair
National Transport Authority



Drawing Title
P82022.17 PROPOSED NAAS TO KILL CYCLE SCHEME
PART 8 PLANNING - TREE ASSESSMENT
SHEET 4 OF 8


Scale	Designed / Drawn	Checked	Approved	Authorised
1 : 500	M. MC ELRONE	D. KEANE	D. KEANE	C.BELL
Original Size	Date	Date	Date	Date
A1	15/07/2022	20/07/2022	20/07/2022	20/07/2022

Drawing Number	Project	Originator	Volume	Revision
40000089-WSP-DG-HW-0107-04				A
Location	Type	Role	Number	

Plotted: Jul 20, 2022 - 4:42pm by: UKMXM085

Reproduced by permission of Ordnance Survey on behalf of HMSO. © Crown copyright and database right 2022. All rights reserved. Ordnance Survey Licence number 100046668.

100
Millimetres
0 10
DO NOT SCALE

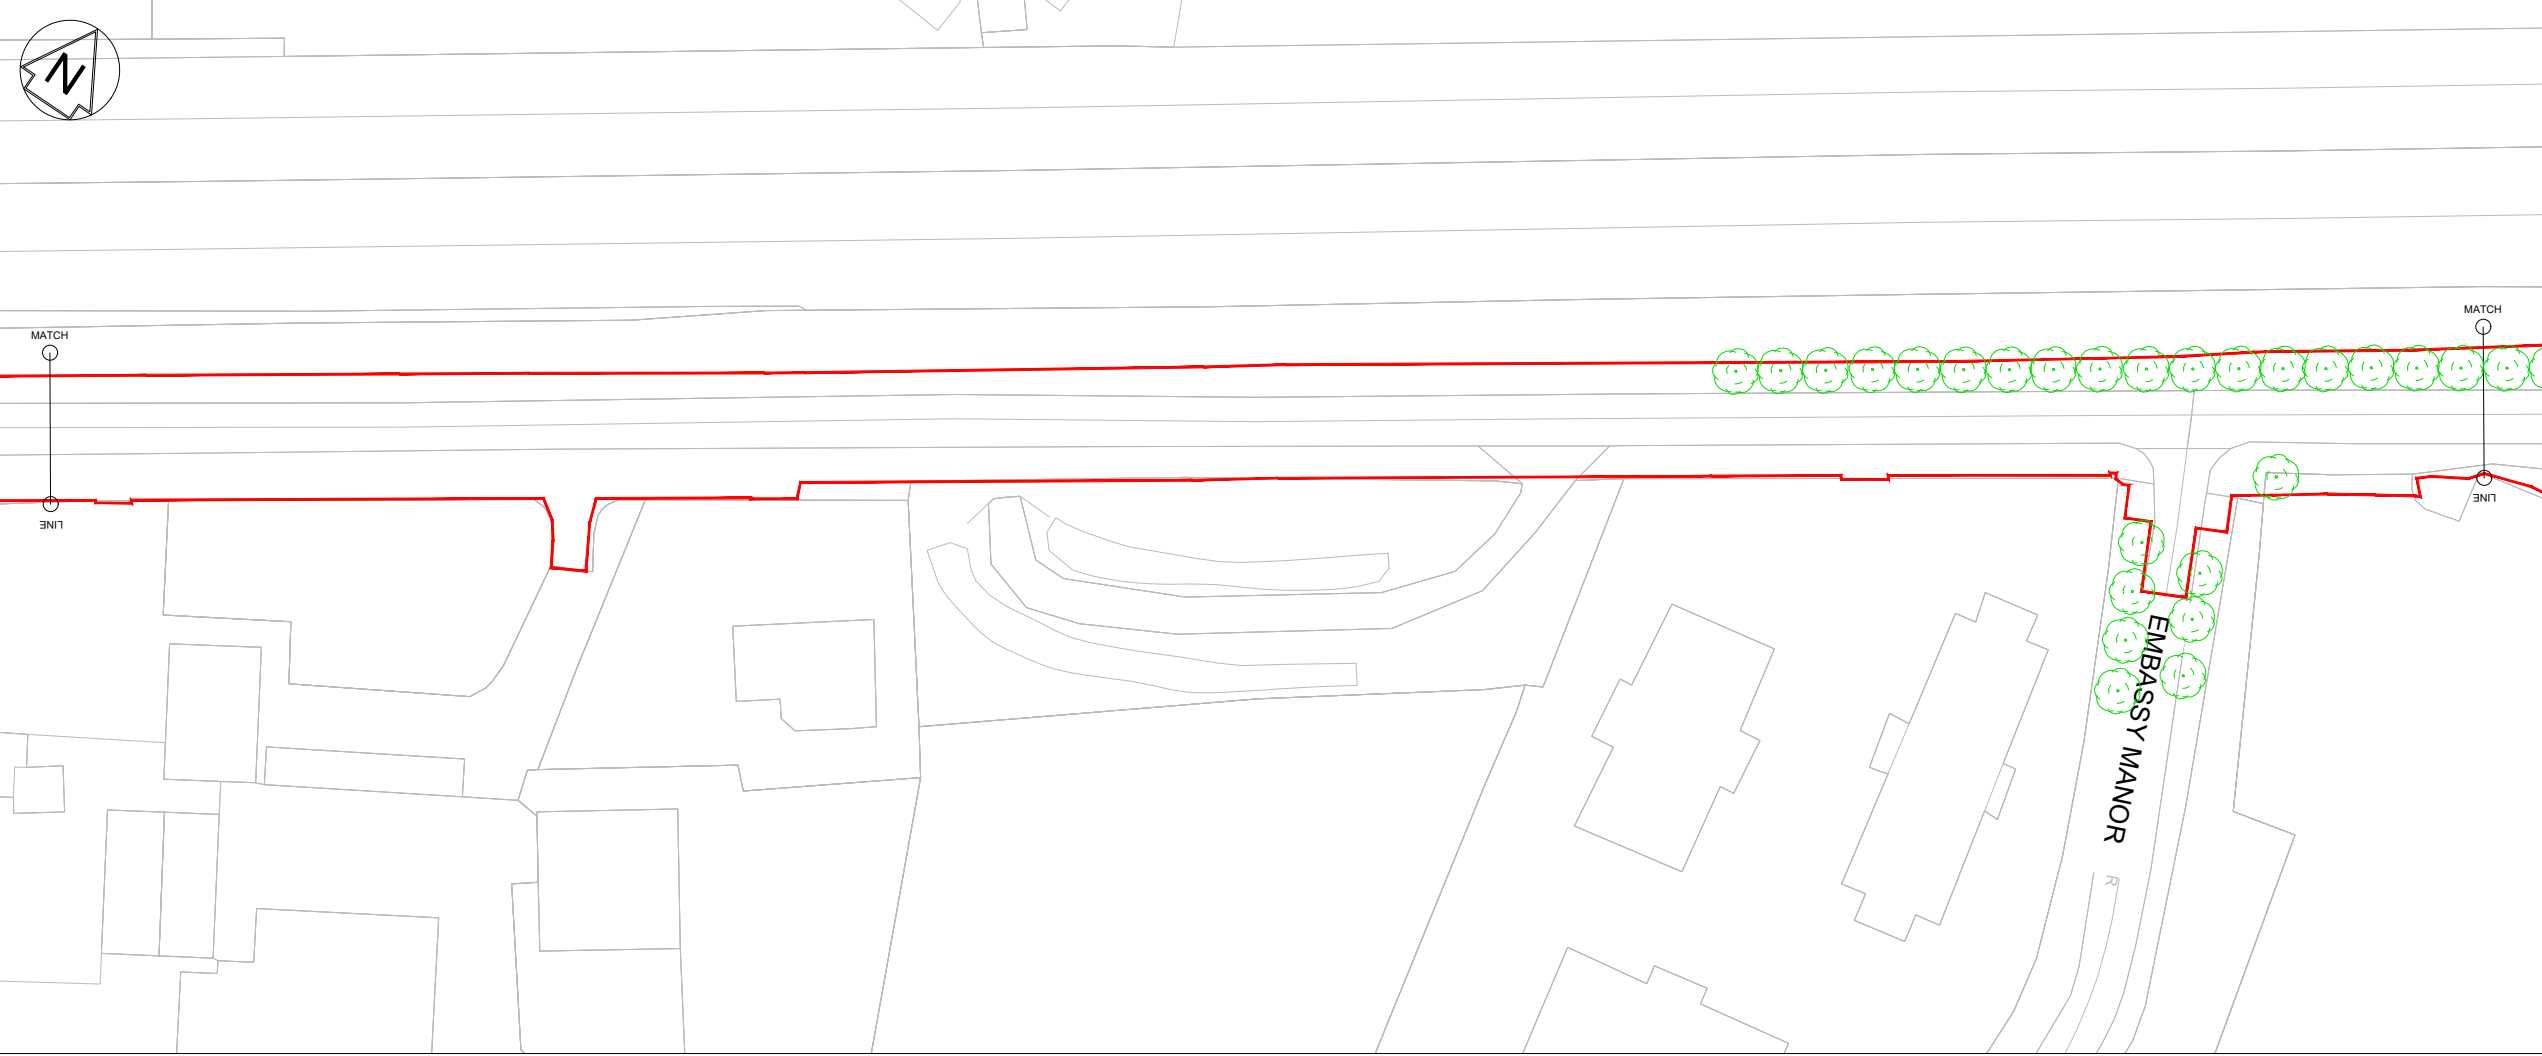

- LEGEND:**
- PART 8 PLANNING BOUNDARY
 - ⊗ EXISTING TREE TO BE RETAINED
 - ⊗ EXISTING TREE TO BE REMOVED
 - PROPOSED TREE

Rev	Drawn / Des	Checked	Approved	Date
Description				
Drawing Status				Subtality
PART 8 PLANNING ISSUE				S0



Drawing Title
P82022.17 PROPOSED NAAS TO KILL CYCLE SCHEME
PART 8 PLANNING - TREE ASSESSMENT
SHEET 5 OF 8

Scale	Designed / Drawn	Checked	Approved	Authorised
1 : 500	M. MC ELRONE	D. KEANE	D. KEANE	C.BELL
Original Size	Date	Date	Date	Date
A1	15/07/2022	20/07/2022	20/07/2022	20/07/2022

Drawing Number	Project	Originator	Volume	Revision
40000089-WSP-DG-HW-0107-05				A
Location	Type	Role	Number	

Plotted: Jul 20, 2022 - 4:42pm by: UKMXM085
 Reproduced by permission of Ordnance Survey on behalf of HMSO. © Crown copyright and database right 2022. All rights reserved. Ordnance Survey Licence number 100046668.

100
Millimetres
0 10
DO NOT SCALE



- LEGEND:**
- PART 8 PLANNING BOUNDARY
 - ⊗ EXISTING TREE TO BE RETAINED
 - ⊗ EXISTING TREE TO BE REMOVED
 - PROPOSED TREE

Rev	Drawn / Des	Checked	Approved	Date
Description				
Drawing Status				Subtality

PART 8 PLANNING ISSUE				S0
-----------------------	--	--	--	----

Client



Kildare County Council



Údarás
Náisiúnta Iompair
National Transport Authority



Drawing Title
**P82022.17 PROPOSED NAAS TO KILL CYCLE SCHEME
 PART 8 PLANNING - TREE ASSESSMENT
 SHEET 6 OF 8**

Scale 1 : 500	Designed / Drawn M. MC ELRONE	Checked D. KEANE	Approved D. KEANE	Authorised C.BELL
Original Size A1	Date 15/07/2022	Date 20/07/2022	Date 20/07/2022	Date 20/07/2022

Drawing Number	Project	Originator	Volume	Revision
40000089-WSP-DG-HW-0107-06				A
Location	Type	Role	Number	

Plotted: Jul 20, 2022 - 4:42pm by: UKMXM095

Reproduced by permission of Ordnance Survey on behalf of HMSO. © Crown copyright and database right 2022. All rights reserved. Ordnance Survey Licence number 100046668.

100
Millimetres
0 10
DO NOT SCALE



- LEGEND:**
- PART 8 PLANNING BOUNDARY
 - EXISTING TREE TO BE RETAINED
 - EXISTING TREE TO BE REMOVED
 - PROPOSED TREE

Rev	Drawn / Des	Checked	Approved	Date

Description	Subsidiary
PART 8 PLANNING ISSUE	S0

Client



Kildare County Council



Údarás
Náisiúnta Iompair
National Transport Authority



Drawing Title
P82022.17 PROPOSED NAAS TO KILL CYCLE SCHEME
PART 8 PLANNING - TREE ASSESSMENT
SHEET 7 OF 8

Scale	Designed / Drawn	Checked	Approved	Authorised
1 : 500	M. MC ELRONE	D. KEANE	D. KEANE	C. BELL
Original Size	Date	Date	Date	Date
A1	15/07/2022	20/07/2022	20/07/2022	20/07/2022

Drawing Number	Project	Originator	Volume	Revision
40000089-WSP-DG-HW-0107-07				A


Plotted: Jul 20, 2022 - 4:42pm by: UKXMX085




Reproduced by permission of Ordnance Survey on behalf of HMSO. © Crown copyright and database right 2022. All rights reserved. Ordnance Survey Licence number 100046668.

Millimetres
0 10 100
DO NOT SCALE

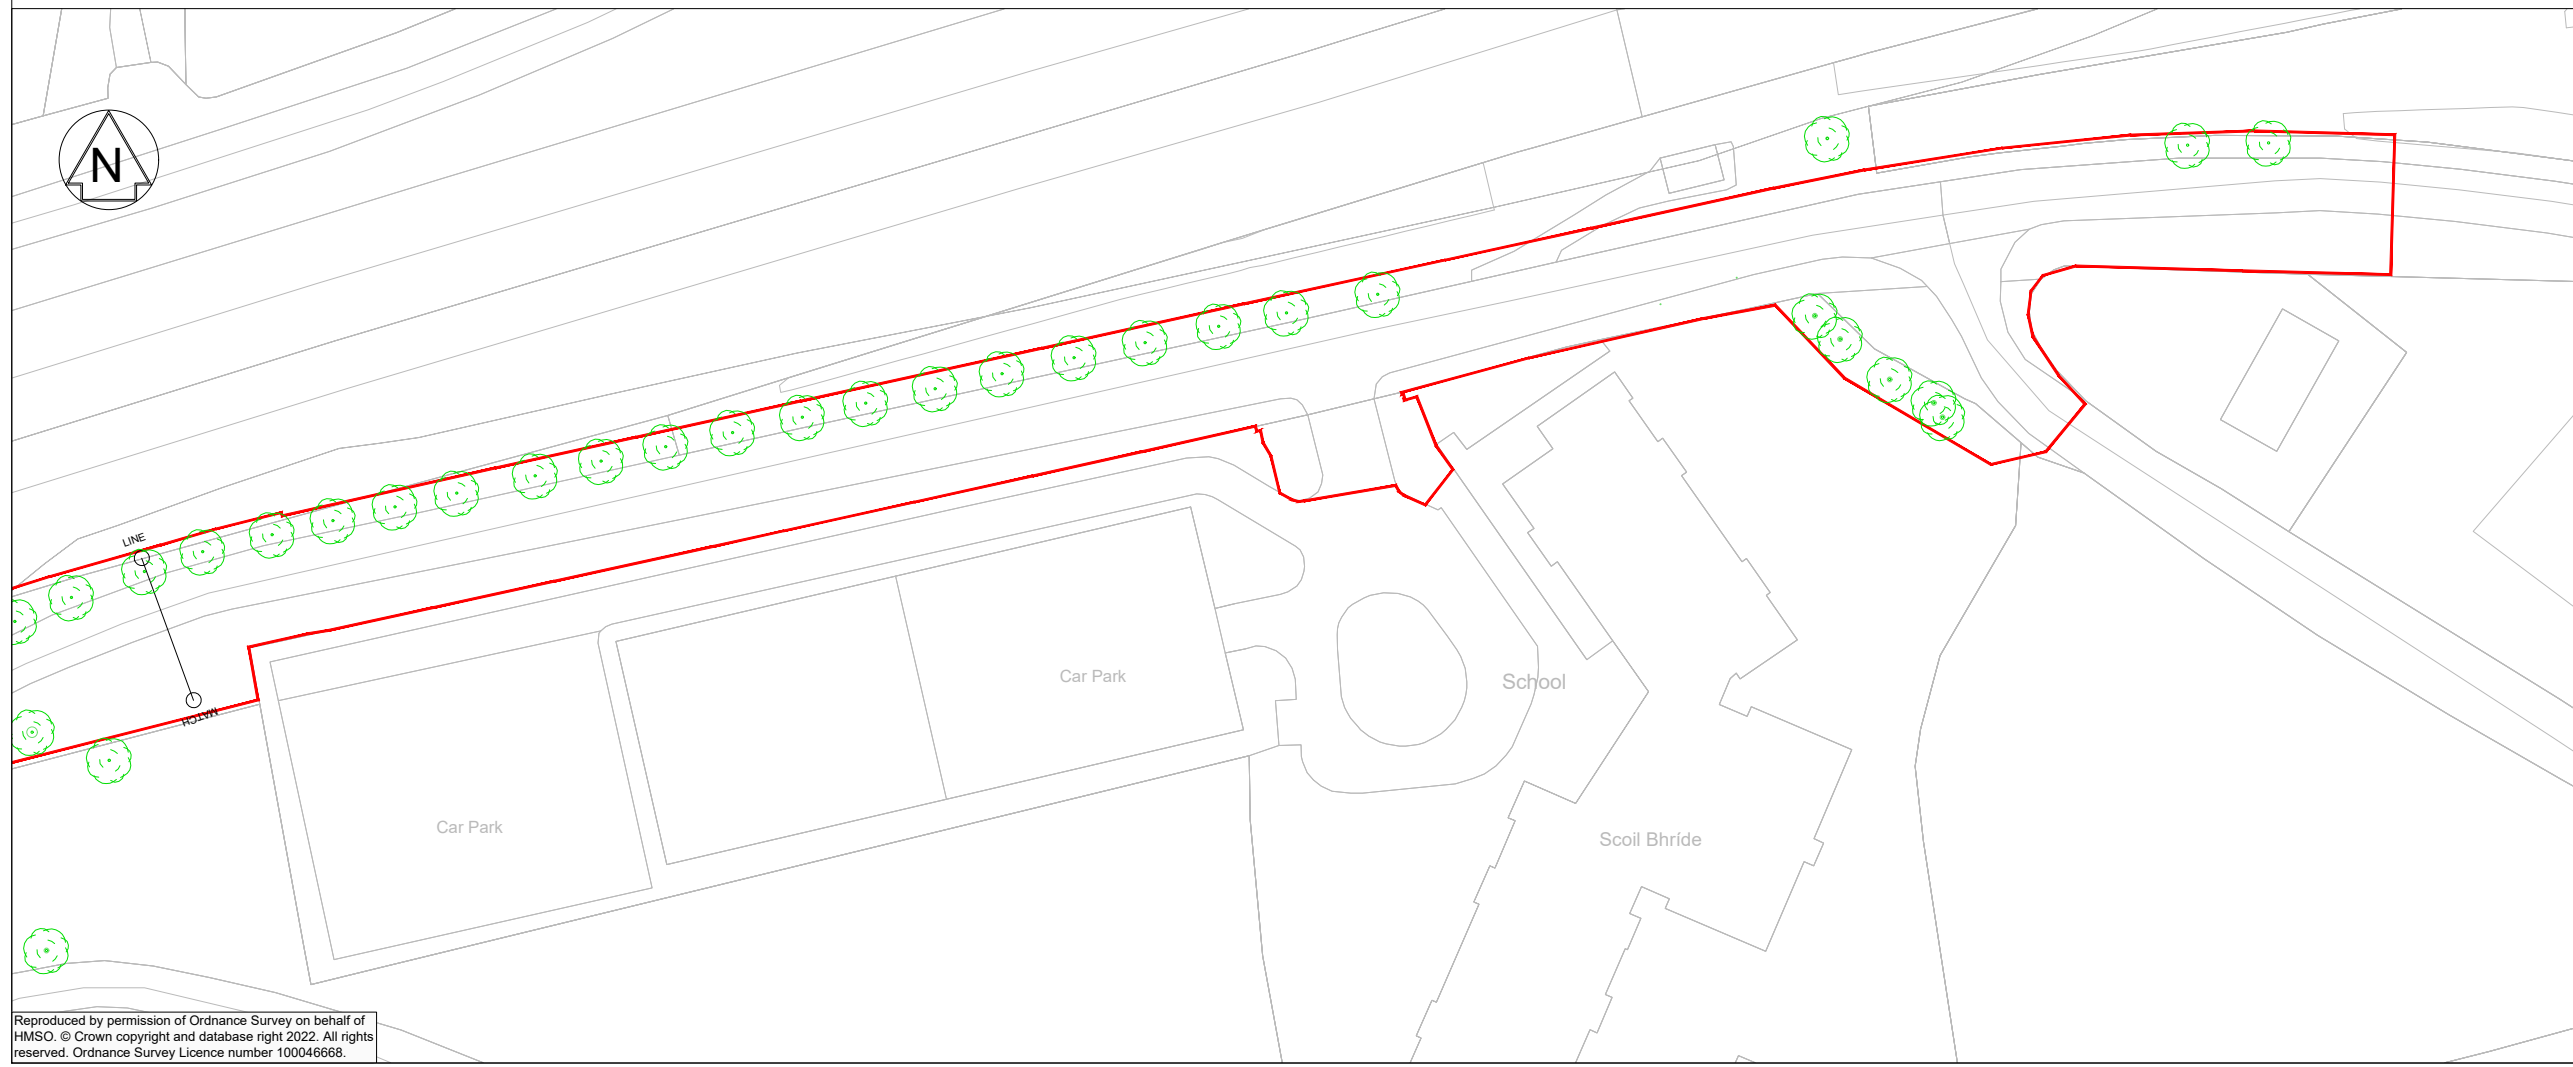

- LEGEND:**
- PART 8 PLANNING BOUNDARY
 - EXISTING TREE TO BE RETAINED
 - EXISTING TREE TO BE REMOVED
 - PROPOSED TREE



Rev	Drawn / Des	Checked	Approved	Date
Description				
Drawing Status				Suitability
PART 8 PLANNING ISSUE				S0
Client				
 Kildare County Council				
 Údarás Náisiúnta Iompair National Transport Authority				
				
Drawing Title				
P82022.17 PROPOSED NAAS TO KILL CYCLE SCHEME PART 8 PLANNING - TREE ASSESSMENT SHEET 8 OF 8				
Scale	Designed / Drawn	Checked	Approved	Authorised
1 : 500	M. MC ELRONE	D. KEANE	D. KEANE	C. BELL
Original Size	Date	Date	Date	Date
A1	15/07/2022	20/07/2022	20/07/2022	20/07/2022
Drawing Number	Project	Originator	Volume	Revision
40000089-WSP-DG-HW-0107-08				A
Location	Type	Role	Number	

Printed: Jul 20, 2022 - 4:43pm by: UKMXM095

Reproduced by permission of Ordnance Survey on behalf of HMSO. © Crown copyright and database right 2022. All rights reserved. Ordnance Survey Licence number 100046668.