
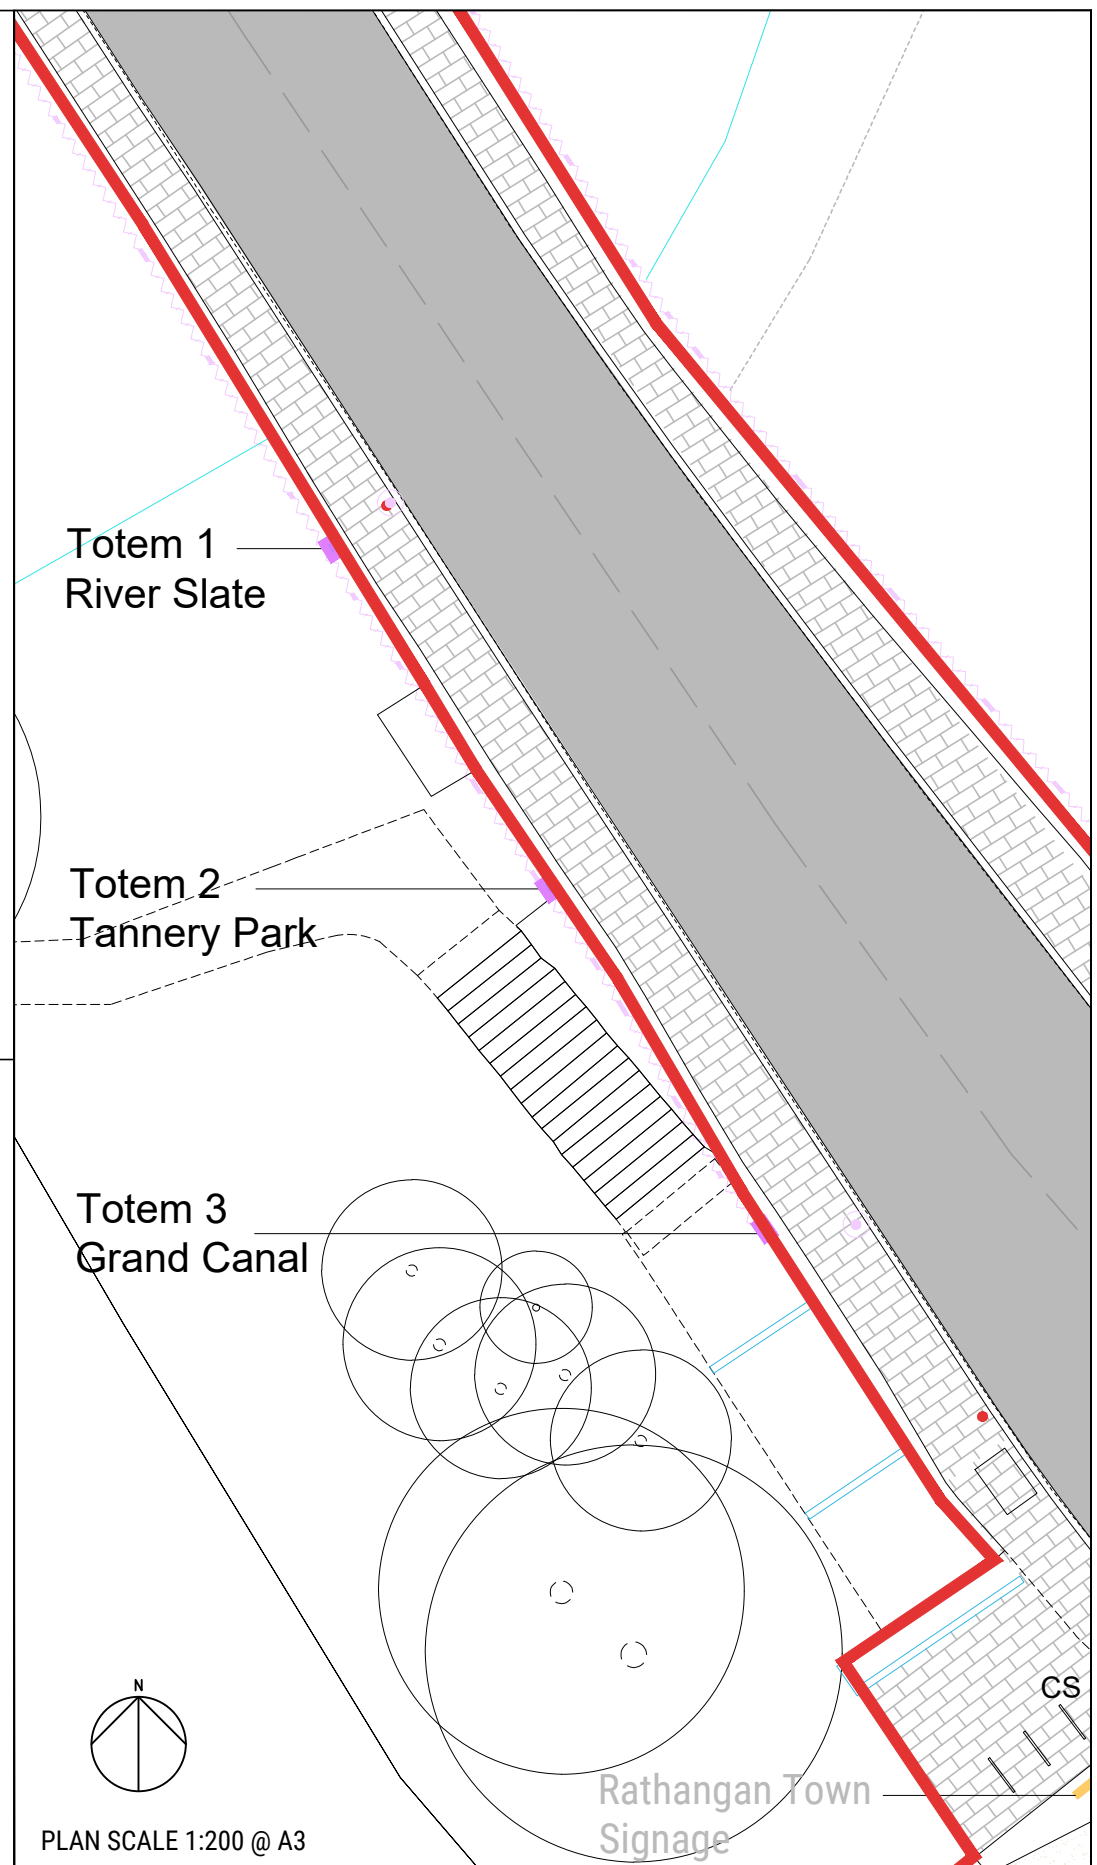


**Totem 1
RIVER SLATE**

**Totem 2
TANNERY PARK**

**Totem 3
GRAND CANAL**

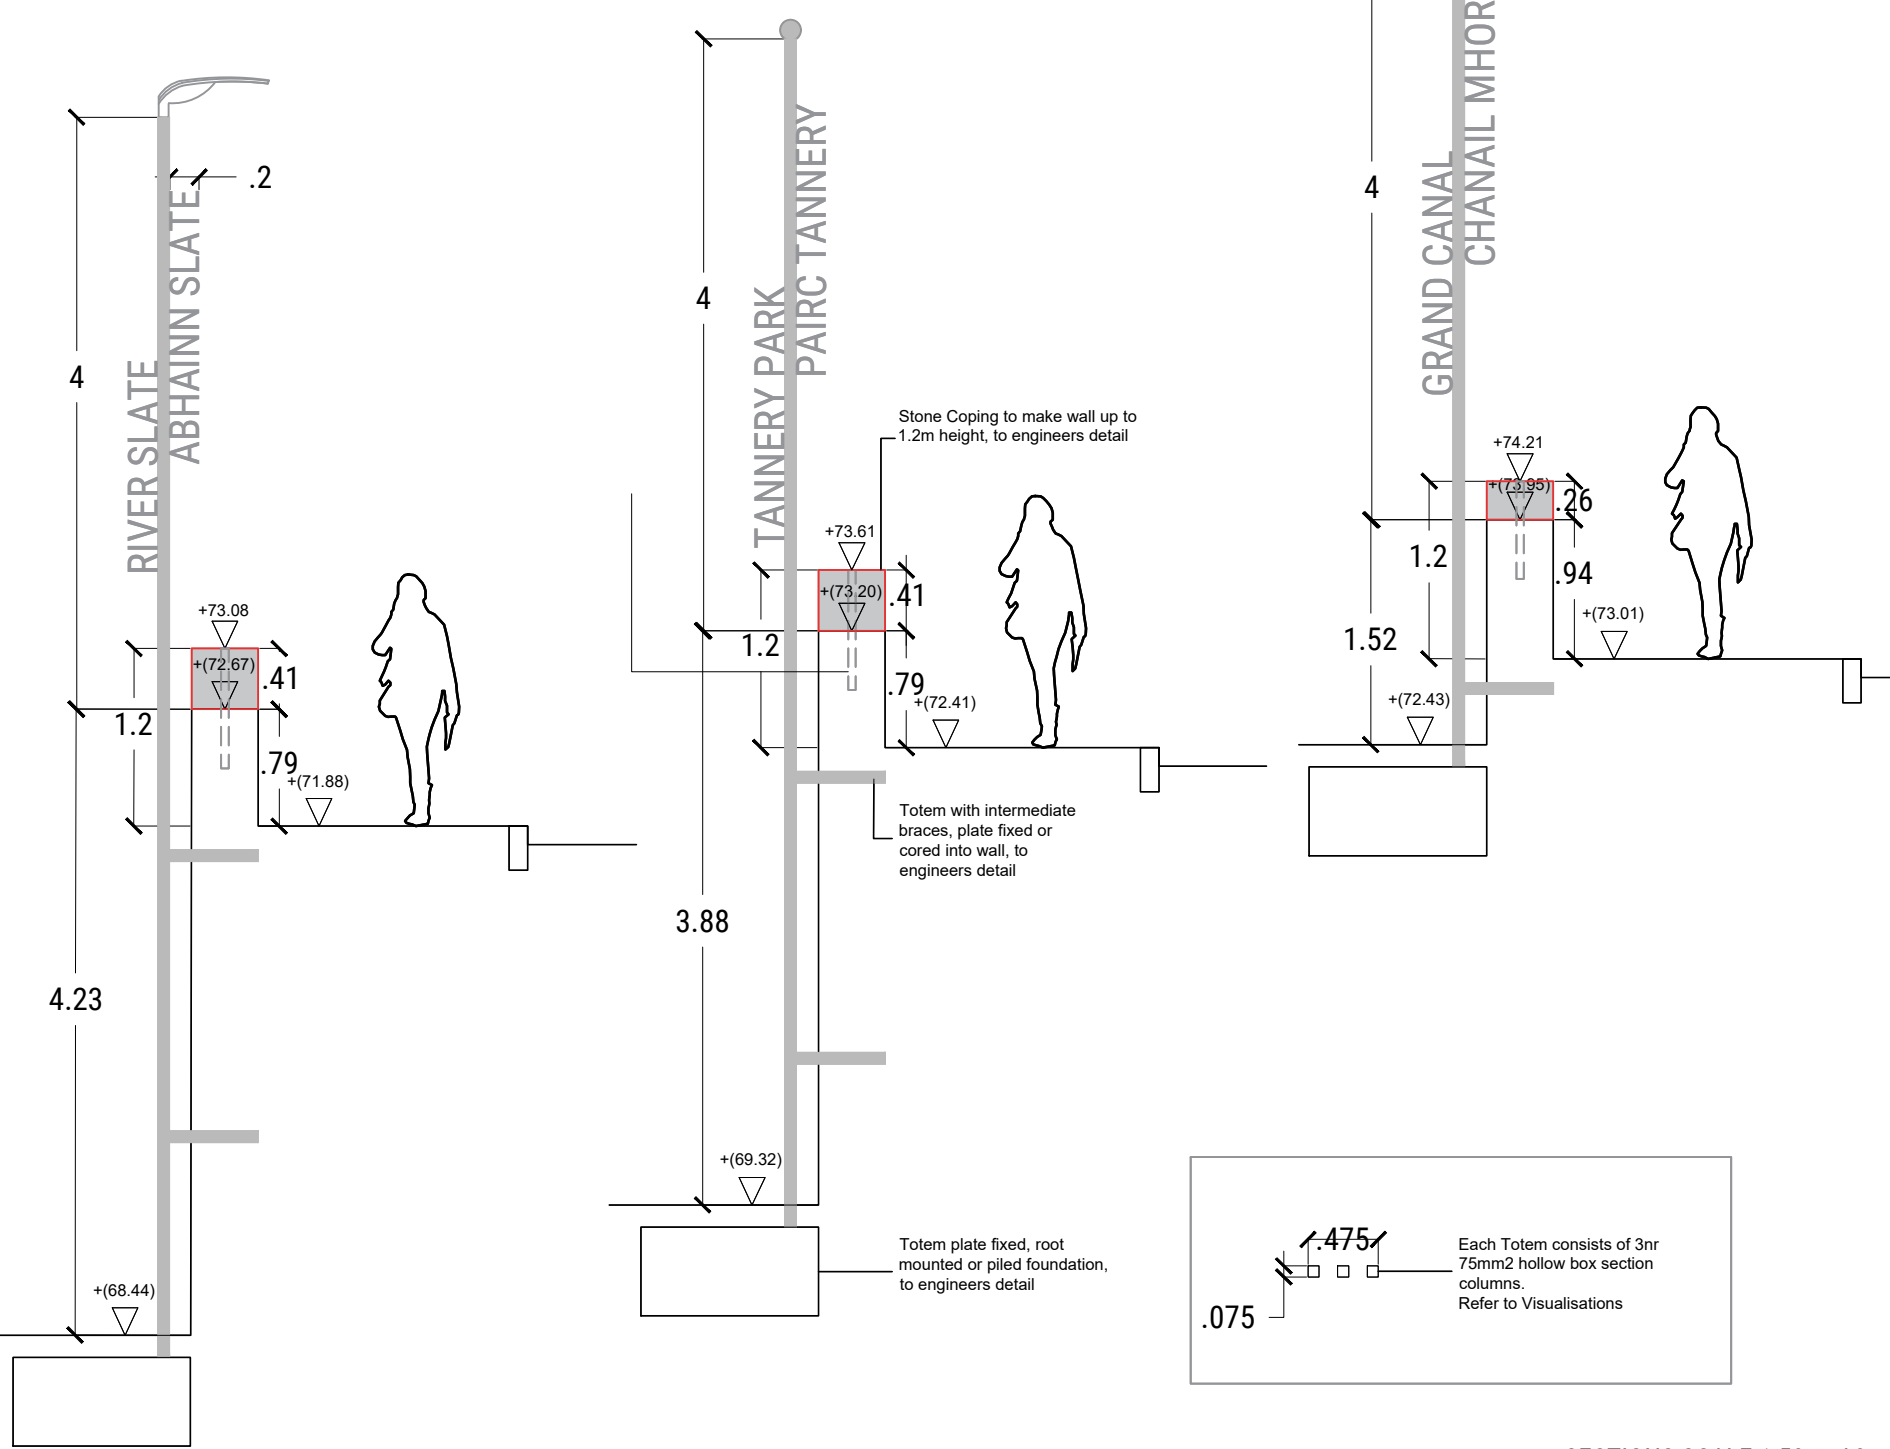

SECTIONS SCALE 1:50 @ A3

PLAN SCALE 1:200 @ A3

thepaulhogarthcompany
 LANDSCAPE ARCHITECTURE / URBAN DESIGN / PLANNING
 e: edinburgh@paulhogarth.com e: belfast@paulhogarth.com e: dublin@paulhogarth.com
 t: +44 (0)131 331 4811 t: +44 (0)28 9073 6690 t: +353 (0)1 897 0272
 visit us at www.paulhogarth.com find us on: facebook / twitter / instagram / linkedin

notes
 Do not scale from drawing, use figured dimensions only.
 All dimensions are to be checked on site by contractor prior to commencement of all work.
 Discrepancies should be reported immediately.
 This drawing is to be read in conjunction with all other TPHC drawings and specification.

revision	description	date	author
P01	Issued for Planning	26/10/2020	SM

created	26/10/2020	drawn	SM	checked	JH	scale @ A3	As Shown
project number	1090	drawing number	701	revision	P00		
client	Kildare County Council						
project	Rathangan Public Realm						
drawing	Totem Sections						
status	PLANNING						