



Section A-a
1:100

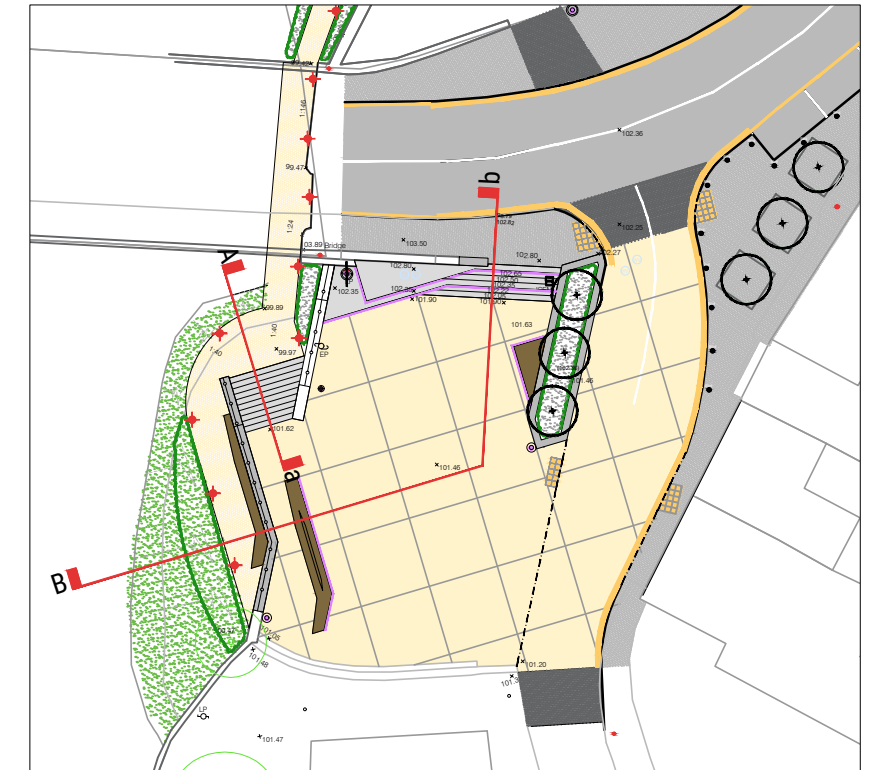

Plan showing Section Lines
1:100

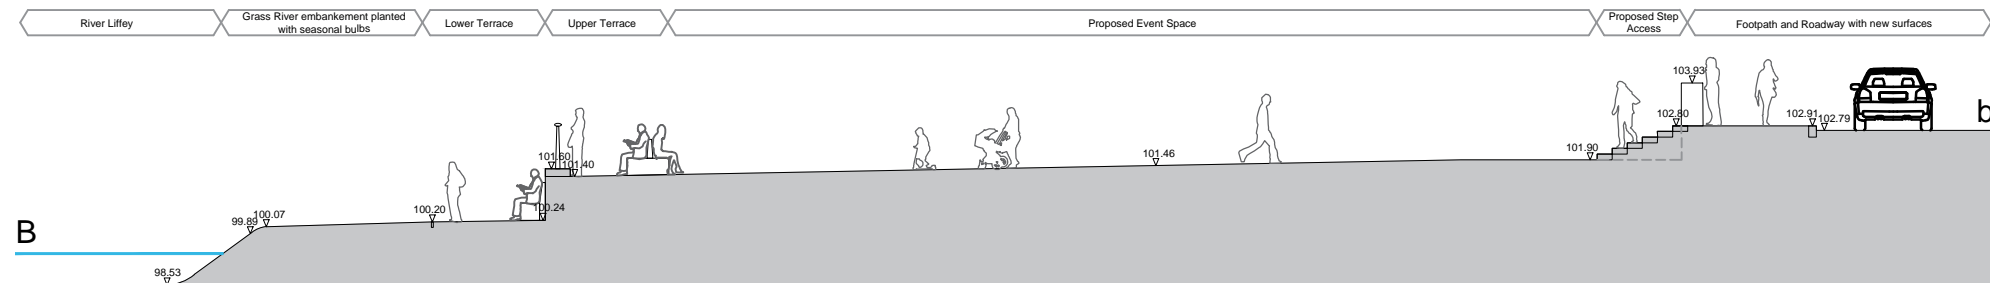

Section B-b
1:200

the paul hogarth company

LANDSCAPE ARCHITECTURE / URBAN DESIGN / PLANNING

e: edinburgh@paulhogarth.com e: belfast@paulhogarth.com e: dublin@paulhogarth.com
t: +44 (0)131 331 4811 t: +44 (0)28 9073 6690 t: +353 (0)1 897 0272

visit us at www.paulhogarth.com find us on: facebook / twitter / instagram / linkedin

notes

Do not scale from drawing, use figured dimensions only.
All dimensions are to be checked on site by contractor prior to commencement of all work.
Discrepancies should be reported immediately.
This drawing is to be read in conjunction with all other TPHC drawings and specification.

revision	description	date	author	created	16/07/2019	drawn	HB	checked	-	scale @ A3	As Shown
P01	Issued for Planning	16/12/2019	SM	project number	1091	drawing number	700	revision			P01
				client	Kildare County Council						
				project	Kilcullen Public Realm Improvements						
				drawing	Sections						
				status	PLANNING						