


Large Car	
Overall Length	5.079m
Overall Width	1.872m
Overall Body Height	1.525m
Min Body Ground Clearance	0.310m
Max Track Width	1.831m
Lock-to-lock time	4.00s
Curb to Curb Turning Radius	5.900m

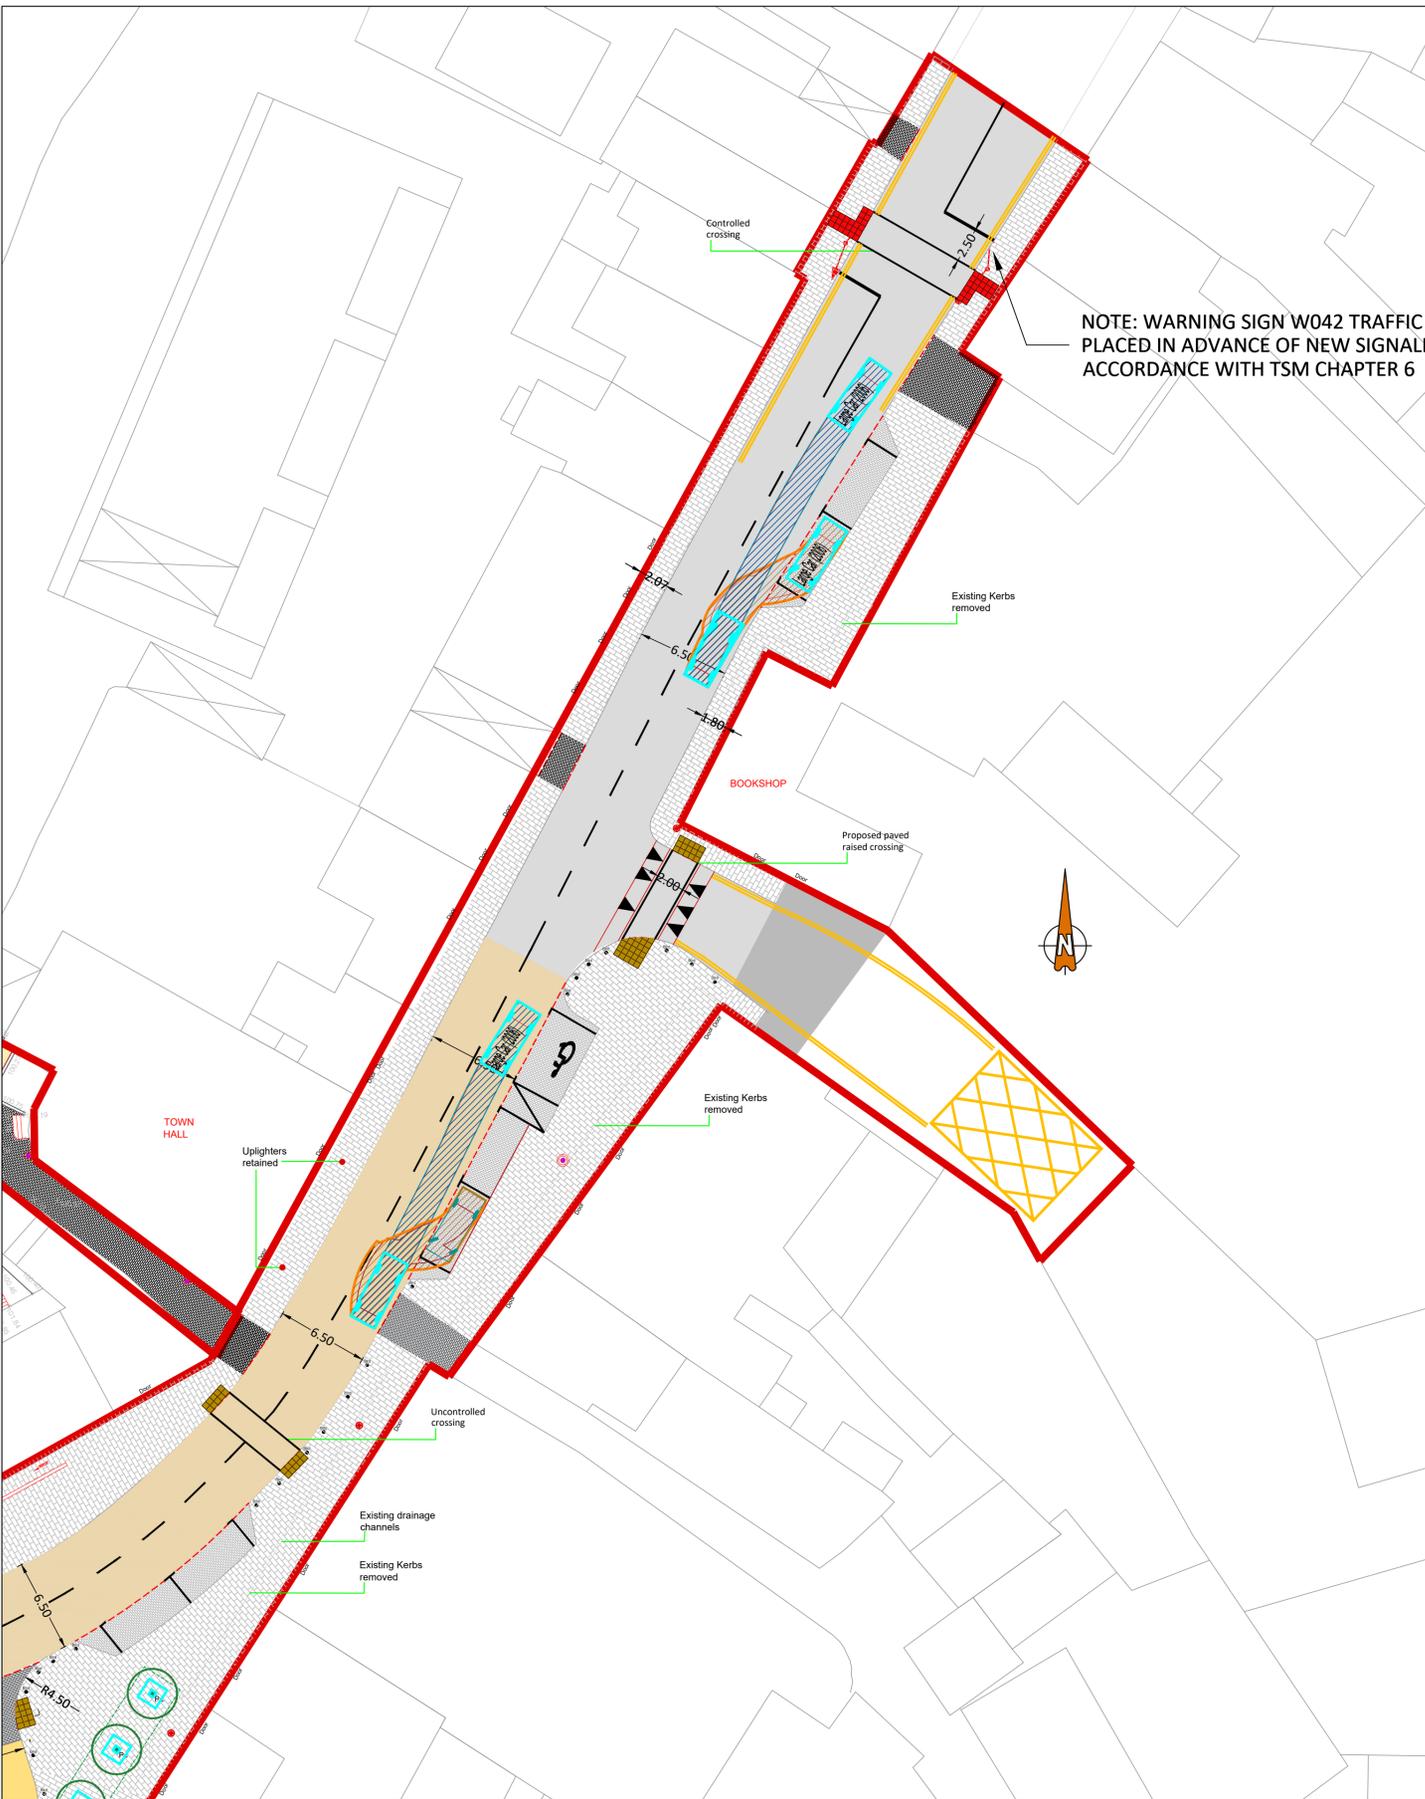

NOTE: WARNING SIGN W042 TRAFFIC PLACED IN ADVANCE OF NEW SIGNALS ACCORDANCE WITH TSM CHAPTER 6

INFORMATION ONLY
 THIS DRAWING HAS BEEN ISSUED FOR INFORMATION PURPOSES ONLY AND MUST NOT BE USED FOR CONSTRUCTION UNDER ANY CIRCUMSTANCES

- FOR SETTING OUT REFER TO ARCHITECT'S DRAWINGS.
- THIS DRAWING TO BE READ IN CONJUNCTION WITH ALL OTHER ARCHITECTURAL AND ENGINEERING DRAWINGS AND ALL OTHER RELEVANT DRAWINGS AND SPECIFICATIONS.
- DO NOT SCALE THIS DRAWING. USE FIGURED DIMENSIONS ONLY.
- NO PART OF THIS DOCUMENT MAY BE REPRODUCED OR TRANSMITTED IN ANY FORM OR STORED IN ANY RETRIEVAL SYSTEM OR ANY NATURE WITHOUT THE WRITTEN PERMISSION OF O'CONNOR SUTTON CRONIN AS COPYRIGHT HOLDER EXCEPT AS AGREED FOR USE ON THE PROJECT FOR WHICH THE DOCUMENT WAS ORIGINALLY ISSUED.

Rev No.	Date	Revision Note	Drn by	Chkd by	Rev No.	Date	Revision Note	Drn by	Chkd by
P01	17.01.22	SUITABLE FOR INFORMATION	RM	SMG					

OCSC
O'CONNOR SUTTON CRONIN
Multidisciplinary
Consulting Engineers

Head Office,
9 Prussia Street,
Dublin 7.
D07 KT57

TEL +353 (0)1 8682000

e: contactus@ocsc.ie
w: www.ocsc.ie

Dublin | London | Belfast | Galway | Cork | Birmingham

Client: **THE PAUL HOGARTH COMPANY**
Project: **KILCULLEN PUBLIC REALM**

Title: **SWEPTH PATH ANALYSIS
PARKING BAYS**

Code	Originator	Zone	Level	Type	Role	Number	Status	Revision
P294	OCSC	XX	XX	DR	C	0141	S2	P01

Date: 12.01.22 Scale: 1:250 @ A1 Drn by:JC Chkd by:SMG Aprvd by:AH