

ROAD MARKINGS.	
	STOP LINE TO TSM RRM017 (200mm WIDE)
	WORDED 'STOP' MARKING (TSM M114)
	CENTRE LINE MARKING (RRM001)
	ROAD CENTRE LINE (RRM002B)
	DOUBLE YELLOW LINES (RRM008)


TACTILE PAVING.	
	RED COLOURED TACTILE PAVING TO CONTROLLED PEDESTRIAN CROSSING.
	BUFF COLOURED TACTILE PAVING TO UNCONTROLLED PEDESTRIAN CROSSING.
	TRAFFIC CALMING TRIANGLE TO TSM M112

TRAFFIC SIGNALS.	
	114mm DIAMETER POLE AND RETENTION SOCKET
	RTS 001 PRIMARY
	RTS 001 SECONDARY
	JB4 CHAMBER
	4 WAY Ø110mm TRAFFIC SIGNAL DUCTING
	1 WAY Ø110mm TRAFFIC SIGNAL DUCTING

LEGEND	
	NATURAL STONE PAVING
	SURFACE IN BUFF SMA

NOTE: REFER TO TSM-2010 FOR DETAILS & POSITIONING.

NOTE: WARNING SIGN W042 TRAFFIC SIGNALS WILL BE PLACED IN ADVANCE OF NEW SIGNALISED CROSSING IN ACCORDANCE WITH TSM CHAPTER 6

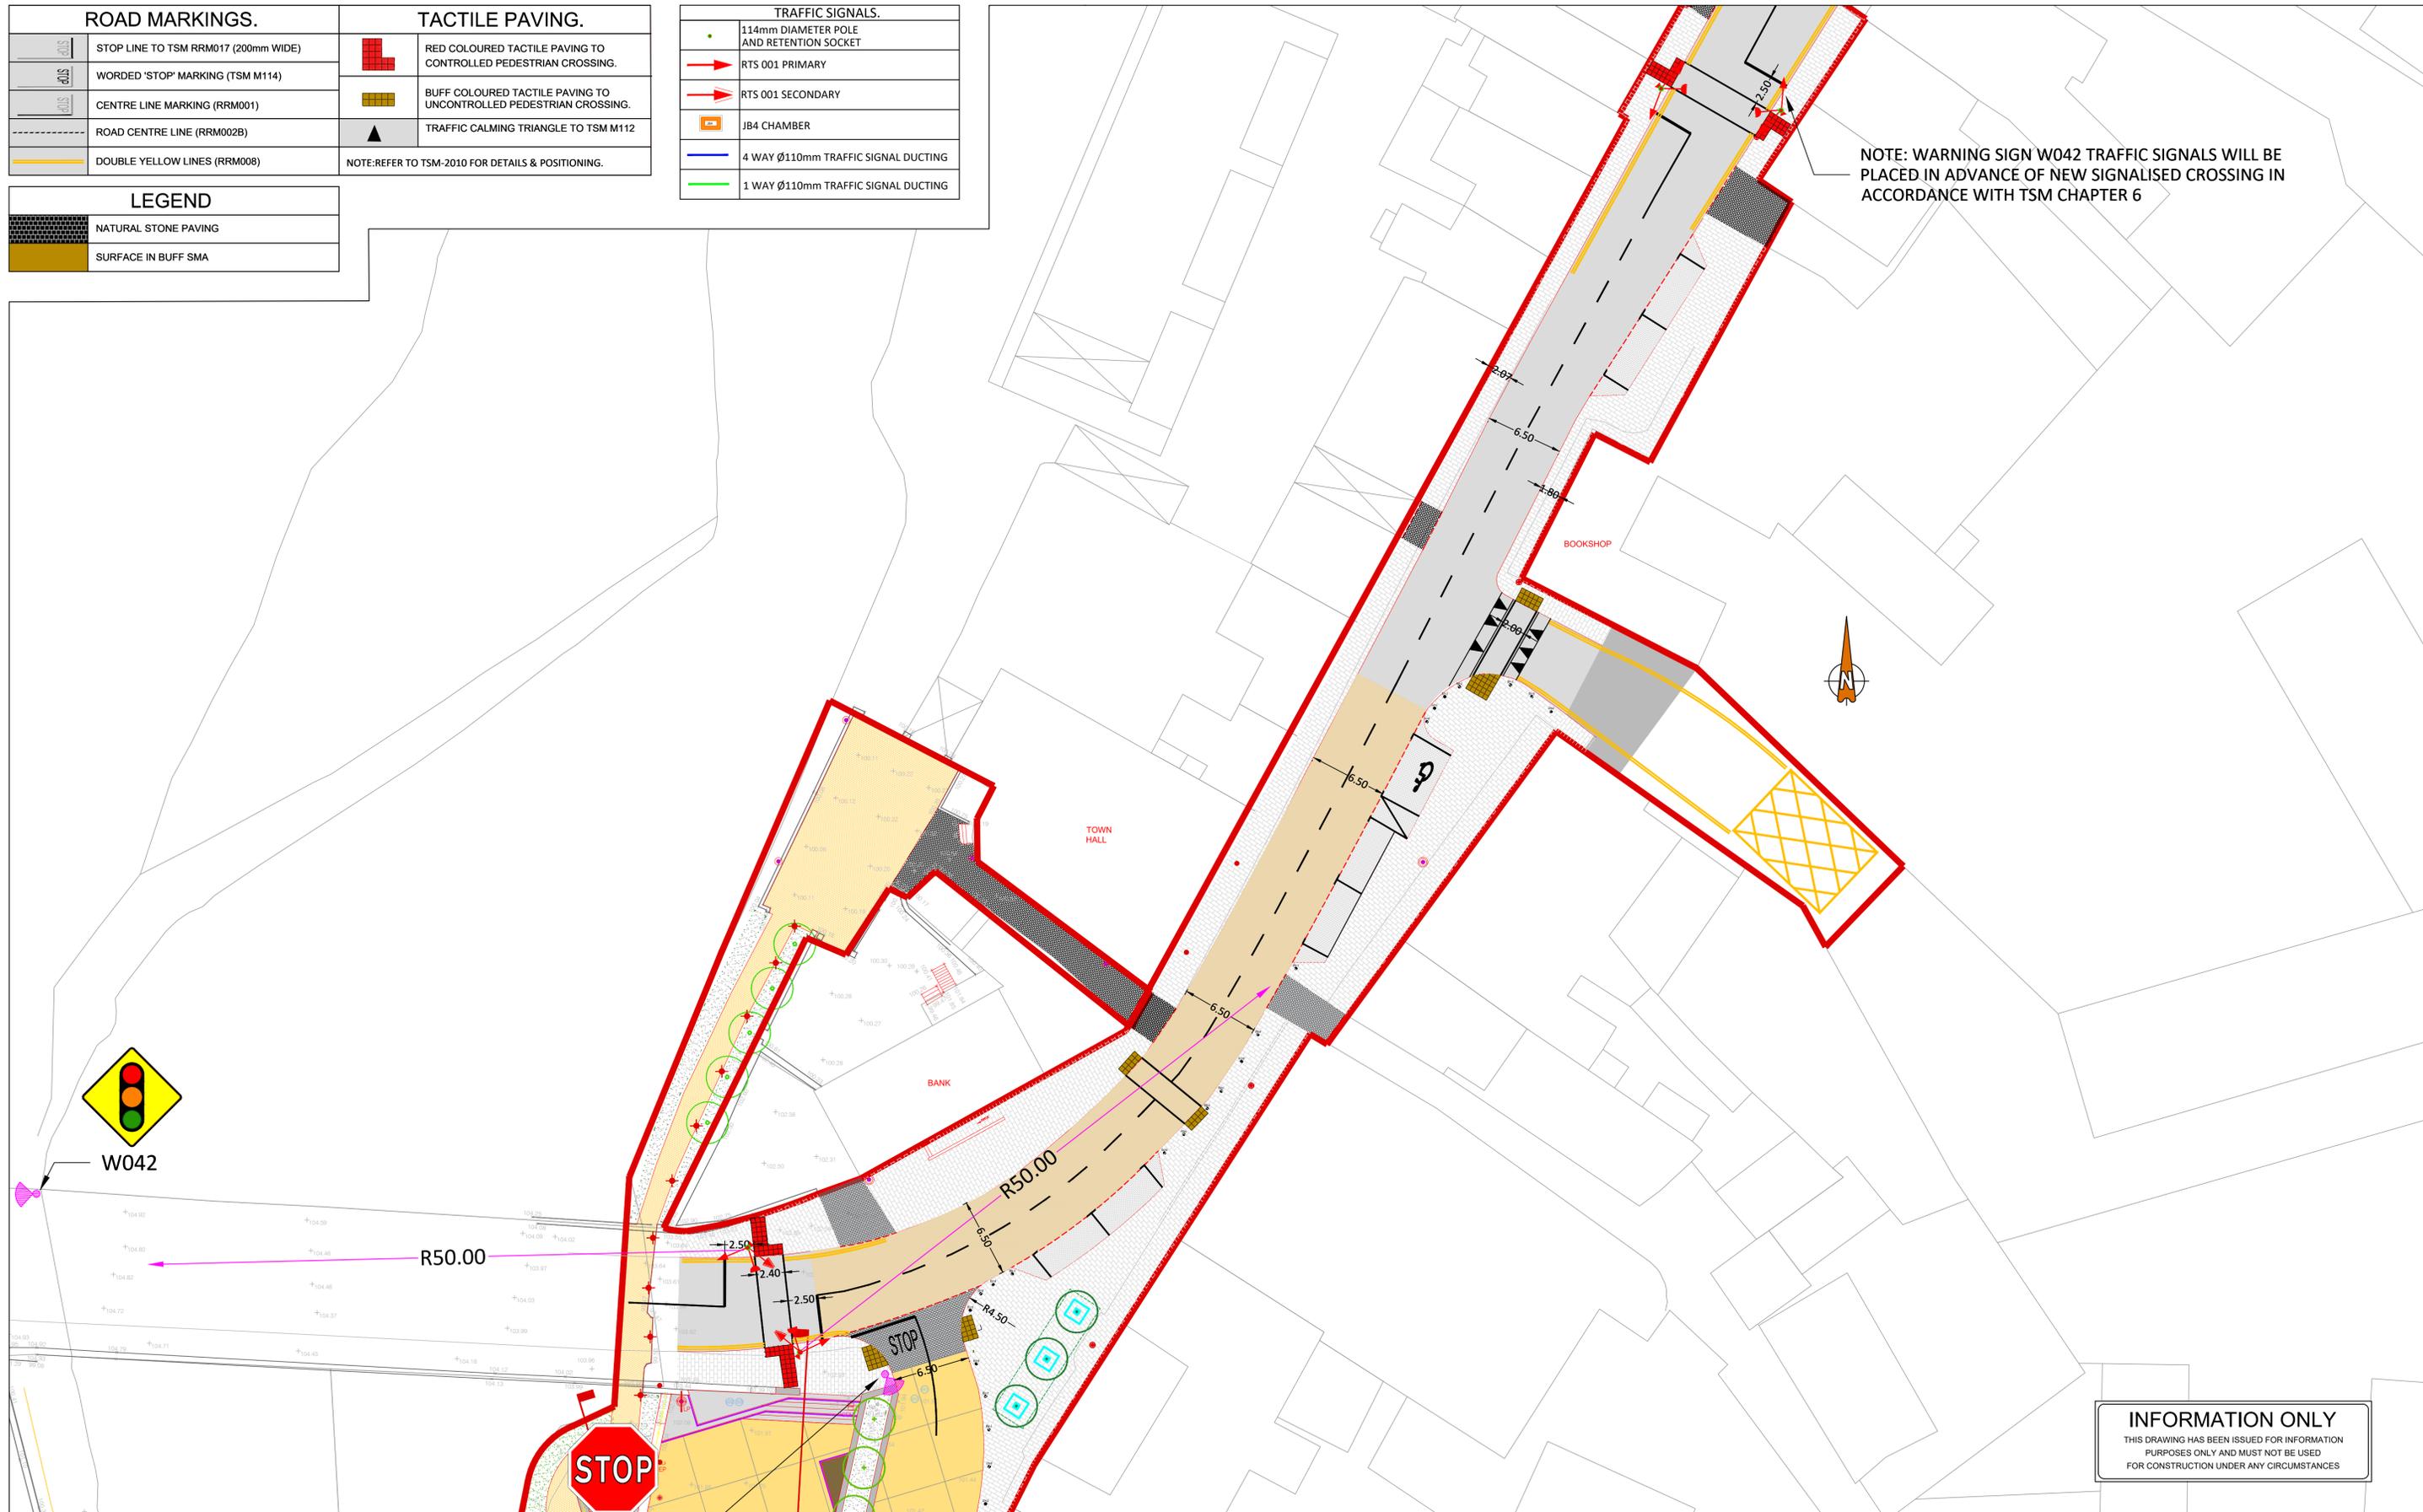

**INFORMATION ONLY**  
 THIS DRAWING HAS BEEN ISSUED FOR INFORMATION PURPOSES ONLY AND MUST NOT BE USED FOR CONSTRUCTION UNDER ANY CIRCUMSTANCES

• FOR SETTING OUT REFER TO ARCHITECT'S DRAWINGS.  
 • THIS DRAWING TO BE READ IN CONJUNCTION WITH ALL OTHER ARCHITECTURAL AND ENGINEERING DRAWINGS AND ALL OTHER RELEVANT DRAWINGS AND SPECIFICATIONS.  
 • DO NOT SCALE THIS DRAWING. USE FIGURED DIMENSIONS ONLY.  
 • NO PART OF THIS DOCUMENT MAY BE REPRODUCED OR TRANSMITTED IN ANY FORM OR STORED IN ANY RETRIEVAL SYSTEM OF ANY NATURE WITHOUT THE WRITTEN PERMISSION OF O'CONNOR SUTTON CRONIN AS COPYRIGHT HOLDER EXCEPT AS AGREED FOR USE ON THE PROJECT FOR WHICH THE DOCUMENT WAS ORIGINALLY ISSUED.

Rev No.	Date	Revision Note	Drn by	Chkd by	Rev No.	Date	Revision Note	Drn by	Chkd by
P01	17.01.22	SUITABLE FOR INFORMATION	RM	SMG					

	Head Office, 9 Prussia Street, Dublin 7, D07 KT57  TEL +353 (0)1 8682000  e: <a href="mailto:contactus@ocsc.ie">contactus@ocsc.ie</a> w: <a href="http://www.ocsc.ie">www.ocsc.ie</a>	Client: THE PAUL HOGARTH COMPANY Project: KILCULLEN PUBLIC REALM  Title: PROPOSED ROAD MARKINGS & TRAFFIC SIGNS																	
	Dublin   London   Belfast   Galway   Cork   Birmingham	<table border="1"> <tr> <td>Code</td> <td>Originator</td> <td>Zone</td> <td>Level</td> <td>Type</td> <td>Role</td> <td>Number</td> <td>Status</td> <td>Revision</td> </tr> <tr> <td>P294</td> <td>OCSC</td> <td>XX</td> <td>XX</td> <td>DR</td> <td>C</td> <td>1201</td> <td>S2</td> <td>P01</td> </tr> </table> Date: JAN '22 Scale: 1:250 @ A1 Drn by: RM Chkd by: SMG Aprvd by: AH	Code	Originator	Zone	Level	Type	Role	Number	Status	Revision	P294	OCSC	XX	XX	DR	C	1201	S2
Code	Originator	Zone	Level	Type	Role	Number	Status	Revision											
P294	OCSC	XX	XX	DR	C	1201	S2	P01											