





Main Street
 Results - Horizontal Illuminance (lux)
 Eave: 10.67
 Emin= 2.39
 Emax= 36.18
 Emin/Emax= 0.07
 Emin/Eave= 0.22
 Emax/Eave= 3.39

Pedestrian
 Results - Horizontal Illuminance (lux)
 Eave: 10.71
 Emin= 2.54
 Emax= 42.64
 Emin/Emax= 0.06
 Emin/Eave= 0.24
 Emax/Eave= 3.98

Luminaire Data
 Luminaire A R-961-6V1-TECHNILUM-Tempranillo 48W
 49 LED 4000K Asym W/Lamp Tempranillo
 48W 48 LED 4000K MF 1.00
 Luminaire B BGP701 DS50 Lamp LED-HB 5.2S 740 MF 1.00

Staff Parking
 Results - Horizontal Illuminance (lux)
 Eave: 10.01
 Emin= 2.05
 Emax= 31.14
 Emin/Emax= 0.07
 Emin/Eave= 0.20
 Emax/Eave= 3.11

- Key**
- Luminaire A Column
 - Luminaire B Wall Mounted Lighting
 - Luminaire C Column
 - Luminaire D Tree Light
 - Luminaire E Recessed Step Lighting
 - Luminaire F Recessed Bench Lighting
 - Luminaire G Wall Mounted Lighting
 - Beam Aiming Target
 - Photometric Centre

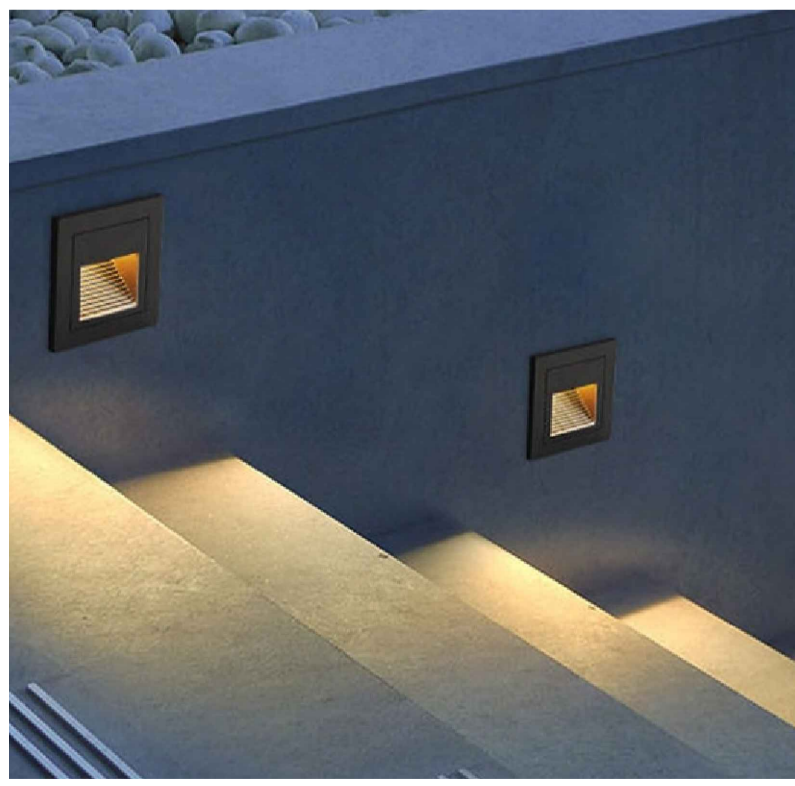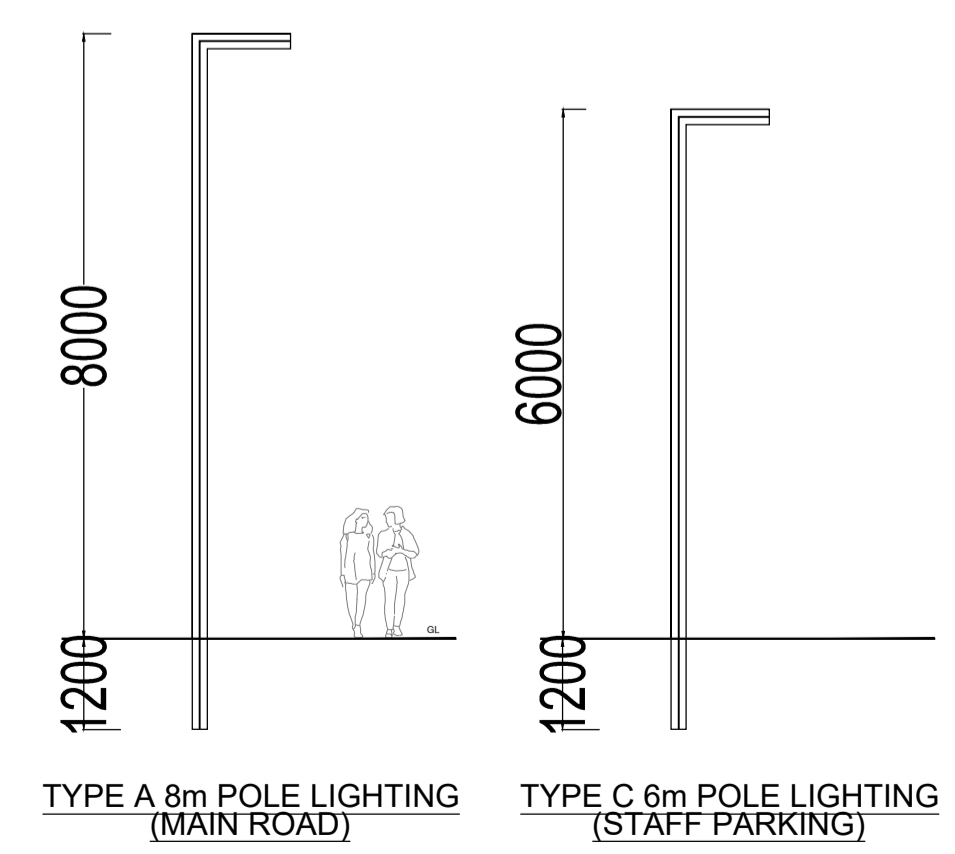

A External Lighting - Site Illumination Levels

Scale: 1:250

Notes

Issue/Revision	Date	Description
P03	20230309	Part 8 Planning Submission
P02	20221006	Draft Part 8 Planning Submission
P01	20220309	Draft Part 8 Planning Submission
Rev	Date	Description

Key Plan



Purpose Of Issue
 Part 8 Planning Submission

Project Number
 60669624

Sheet Title
 External Lighting
 Site Illumination Levels

Sheet Number
 KCL-ACM-XX-XX-DR-EL-471001