



PROJECT MANAGER IS TO BE ADVISED OF SITUATIONS WHERE TREES ARE IN CLOSE PROXIMITY TO UNDERGROUND SERVICES AND WHERE RELOCATION IS NOT POSSIBLE OR DETRIMENTAL TO THE DESIGN. IN SUCH CIRCUMSTANCES A ROOTBARRIER MAY BE REQUIRED UPON INSTRUCTION.

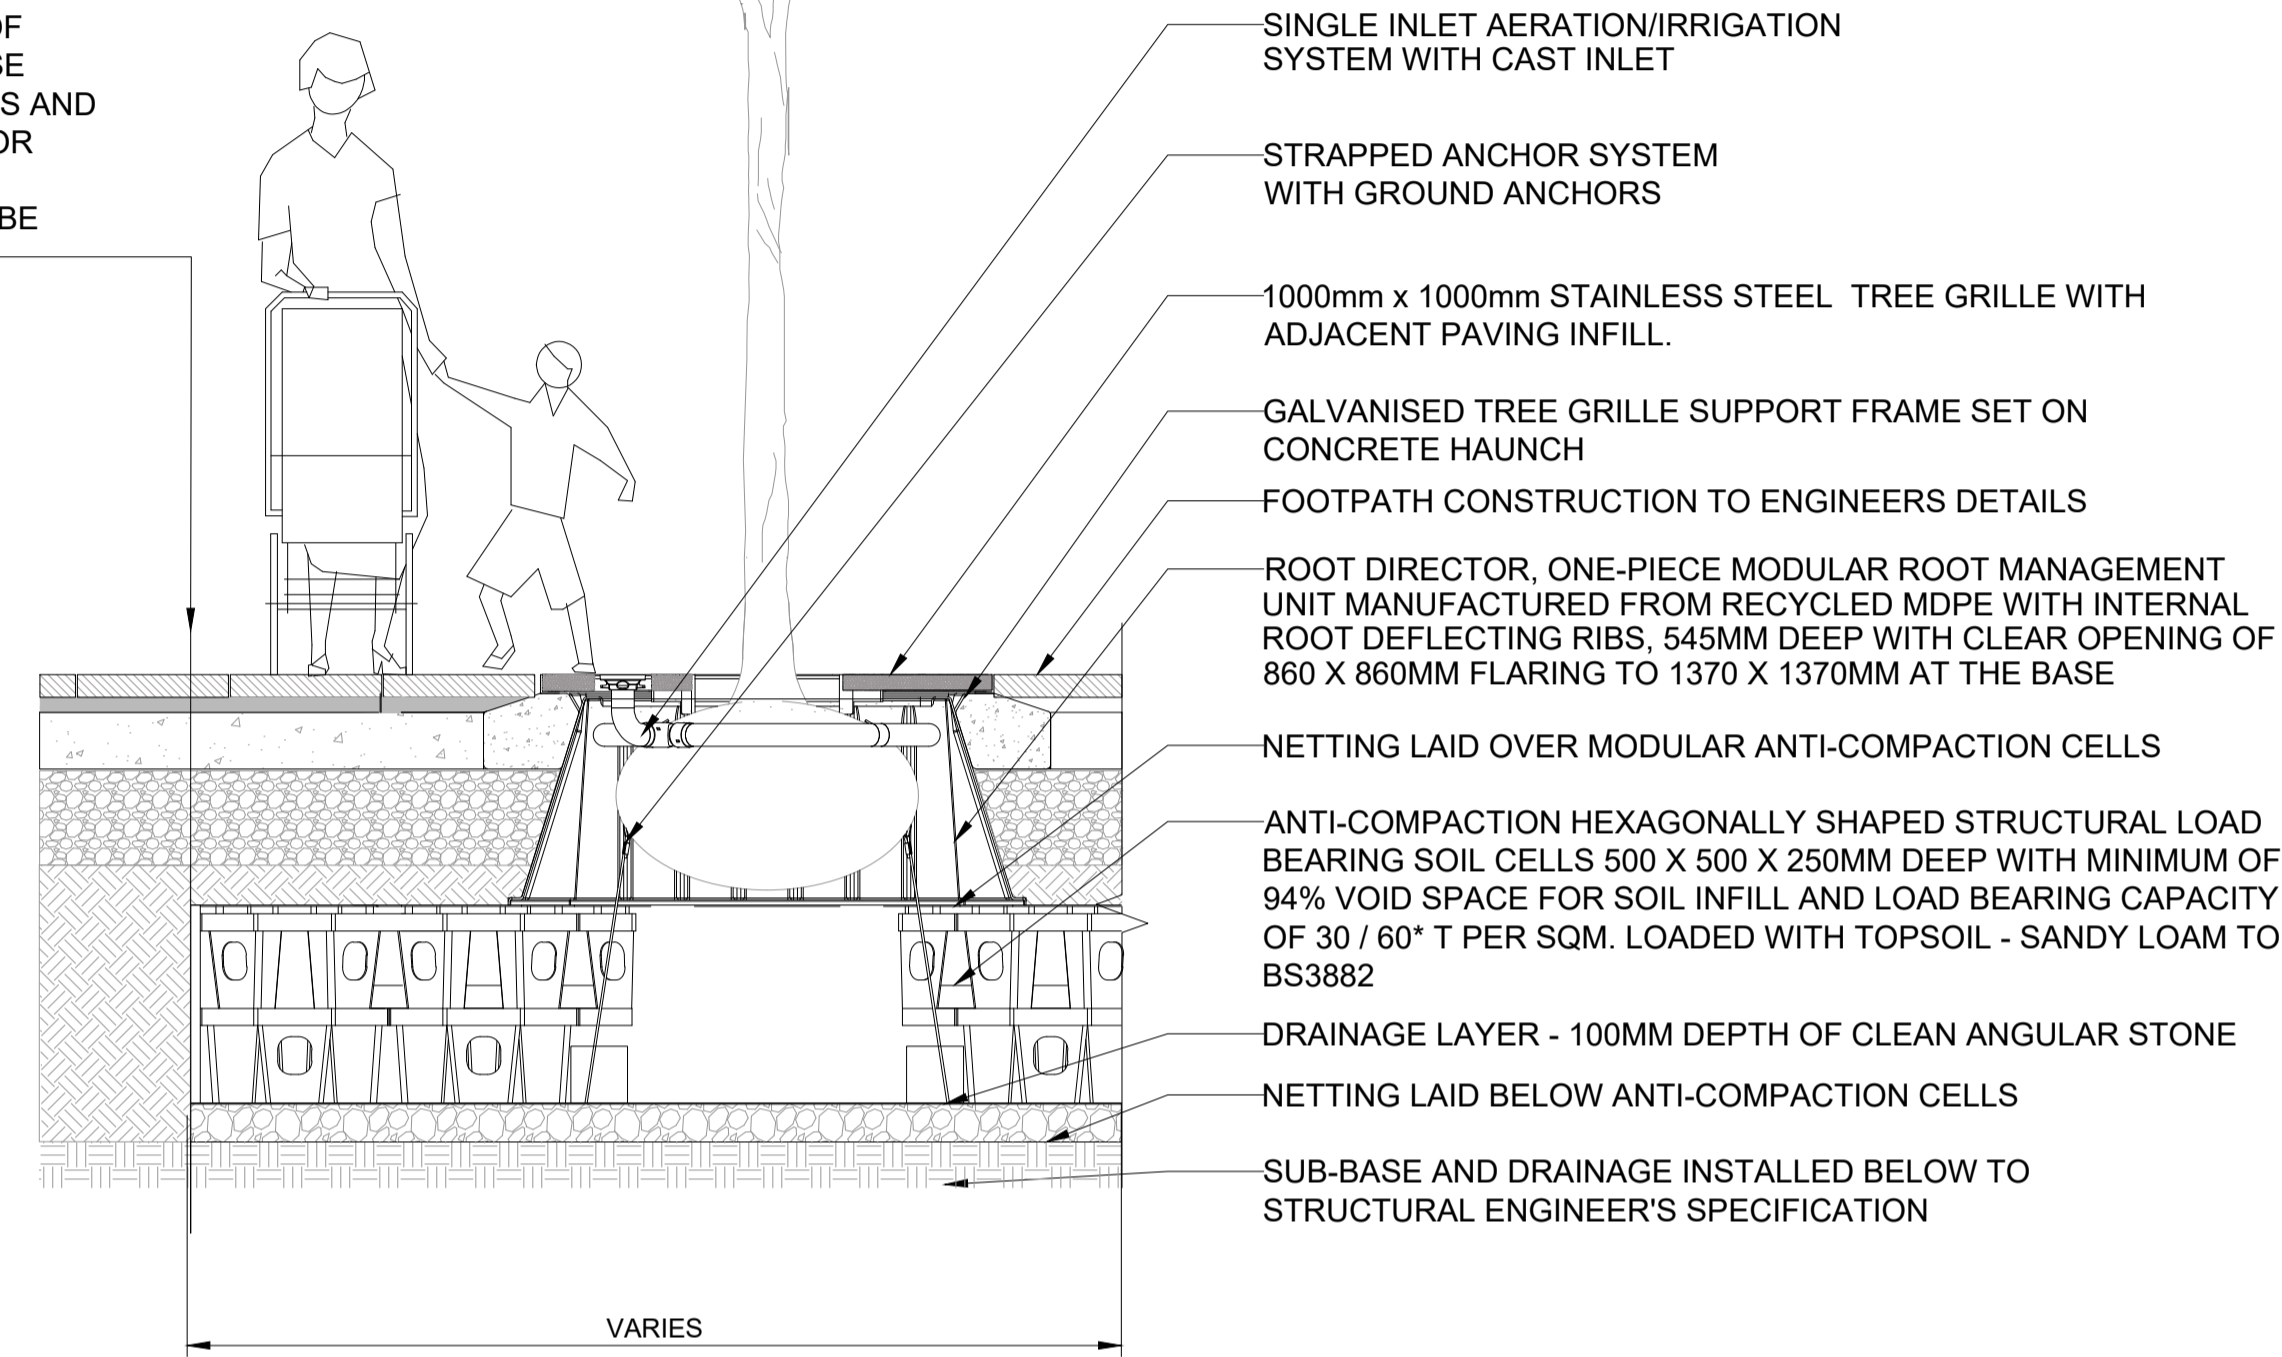

01 | TYPICAL TREE IN HARD LANDSCAPE

7000

Scale 1:20@A1

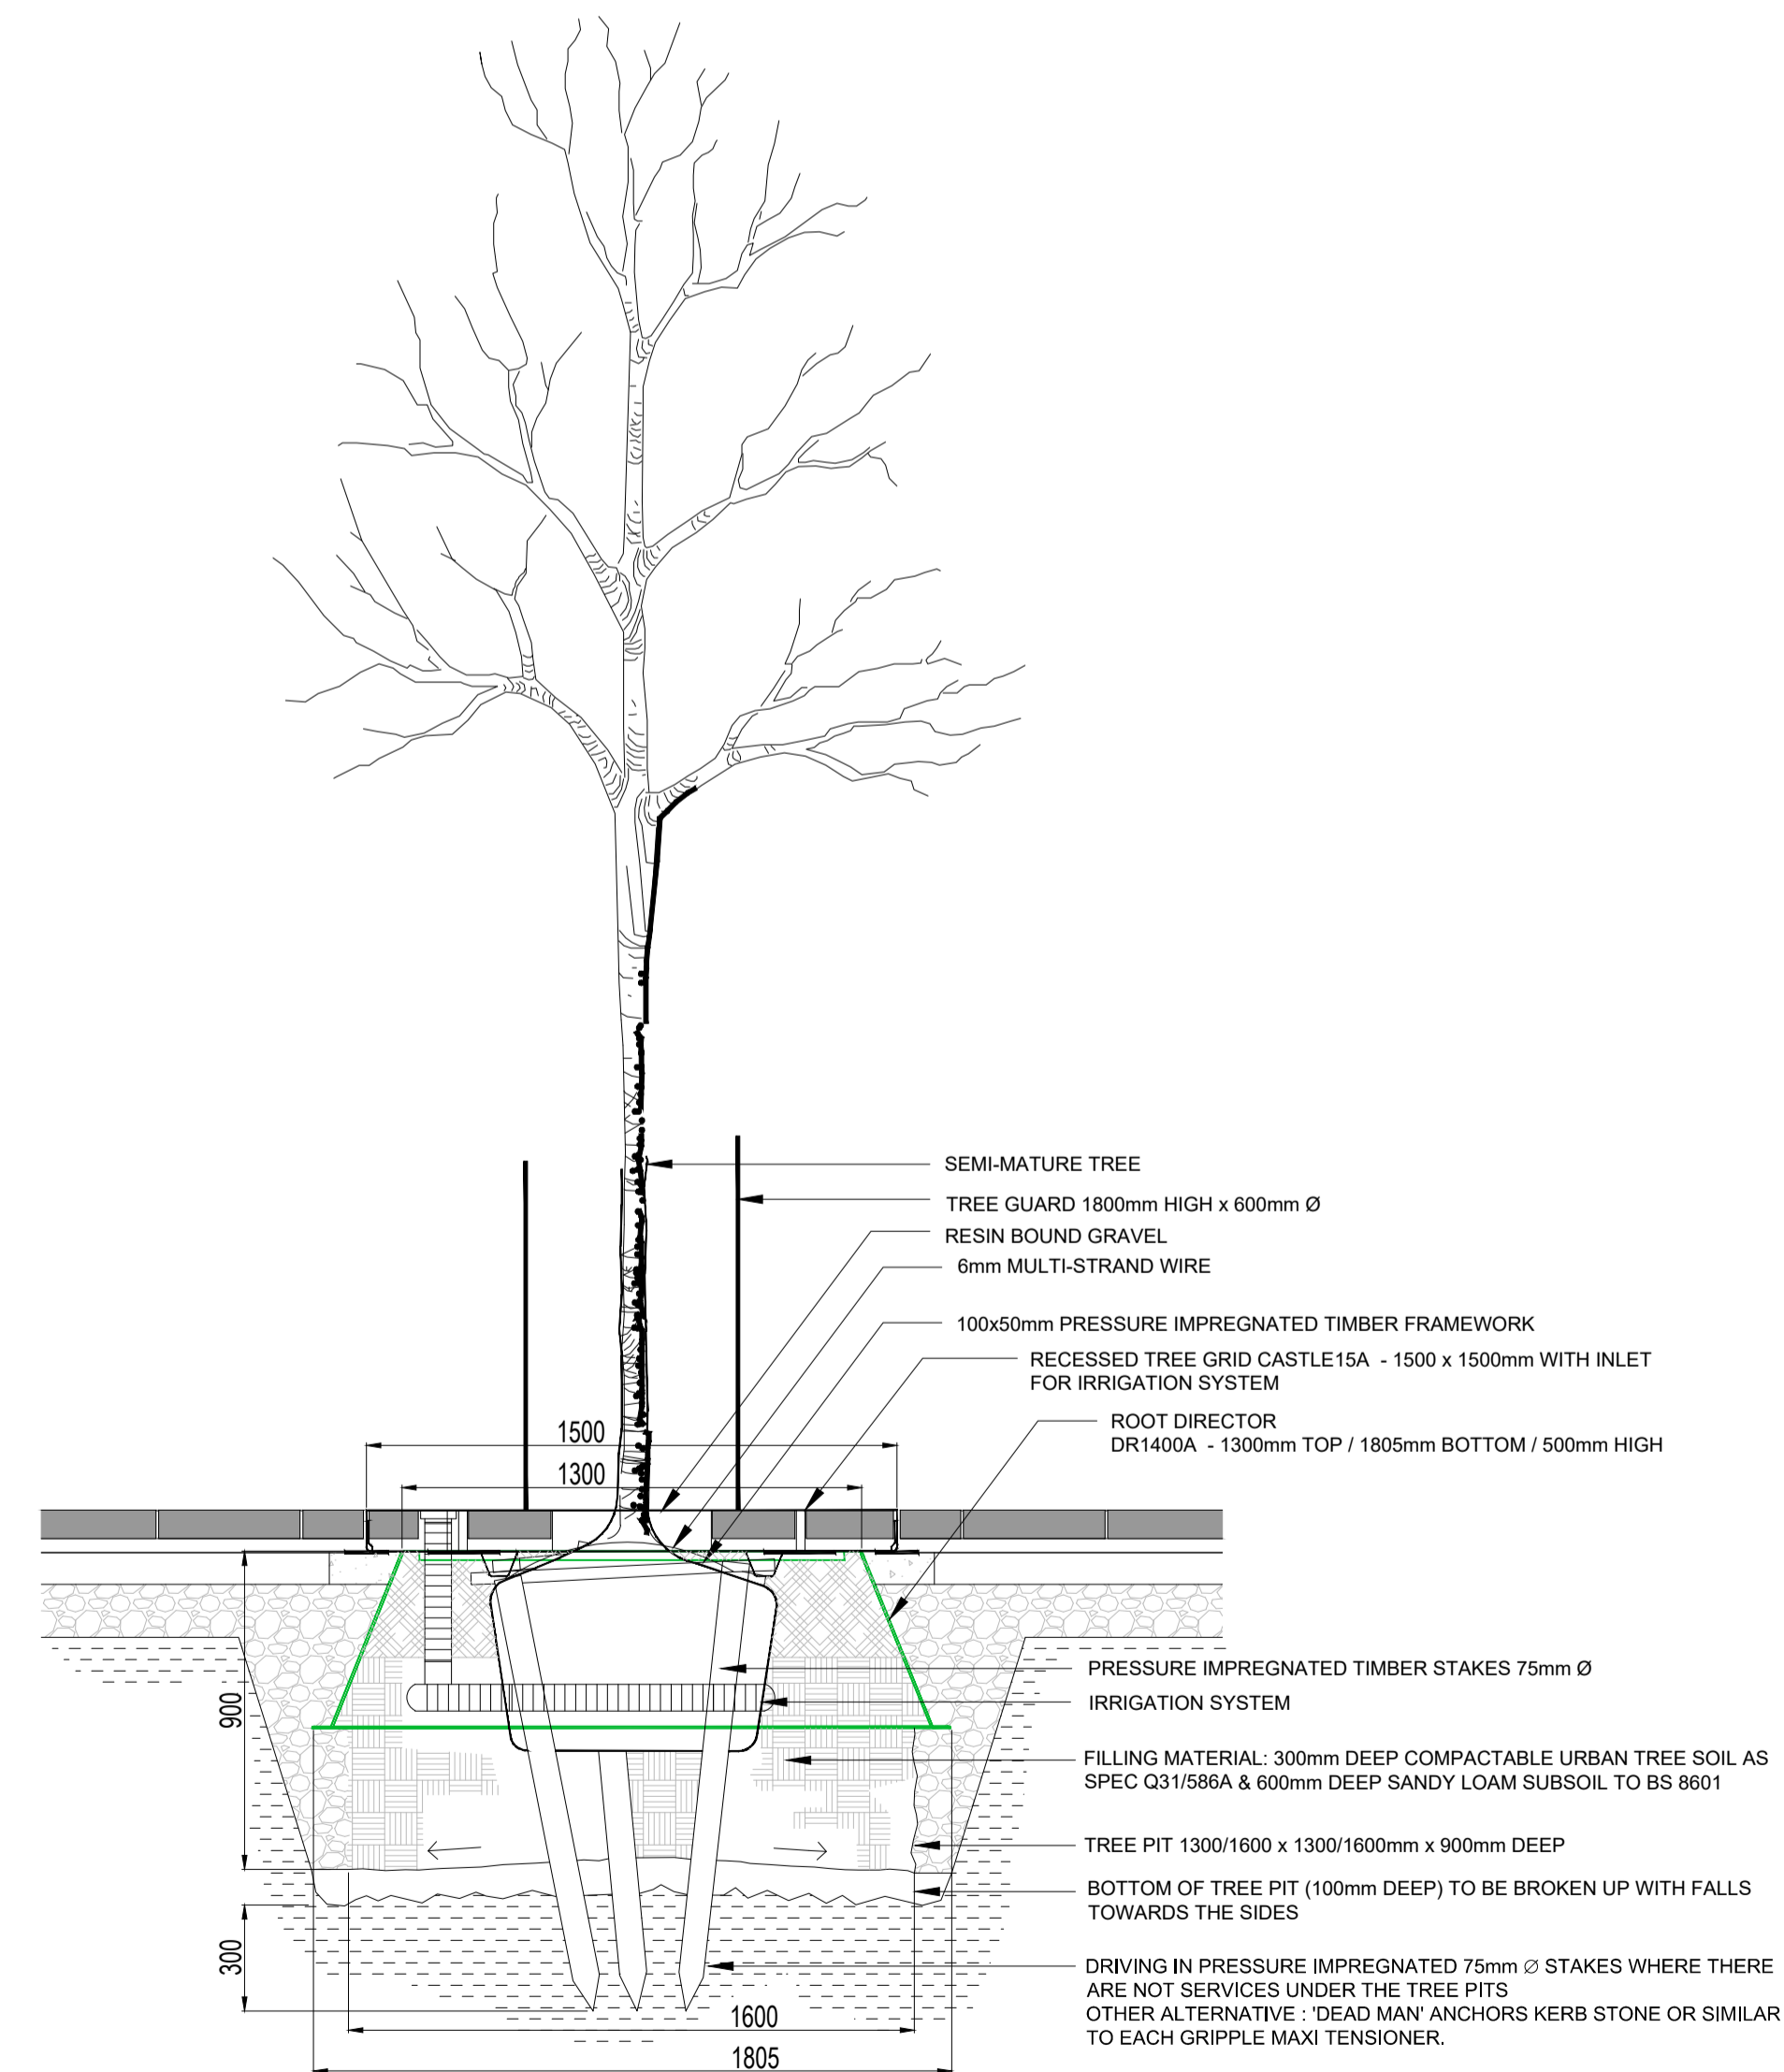


02 | TYPICAL TREE IN SOFT LANDSCAPE

7000

Scale 1:20@A1

I/R	DATE	DESCRIPTION
01	10/03/2023	PART 8 PLANNING

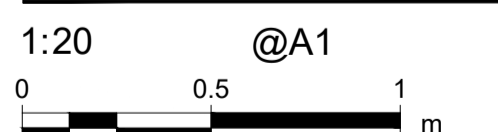

This drawing has been prepared for the use of AECOM's client. It may not be used, modified, reproduced or relied upon by third parties, except as agreed by AECOM or as required by law. AECOM accepts no responsibility, and denies any liability, whatsoever, to any party that uses or relies on this drawing without AECOM's express written consent. Do not scale this document. All measurements must be obtained from the stated dimensions.