



Planning Pack Map

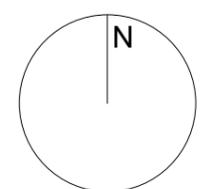

— Site boundary
— Riverbank Theatre

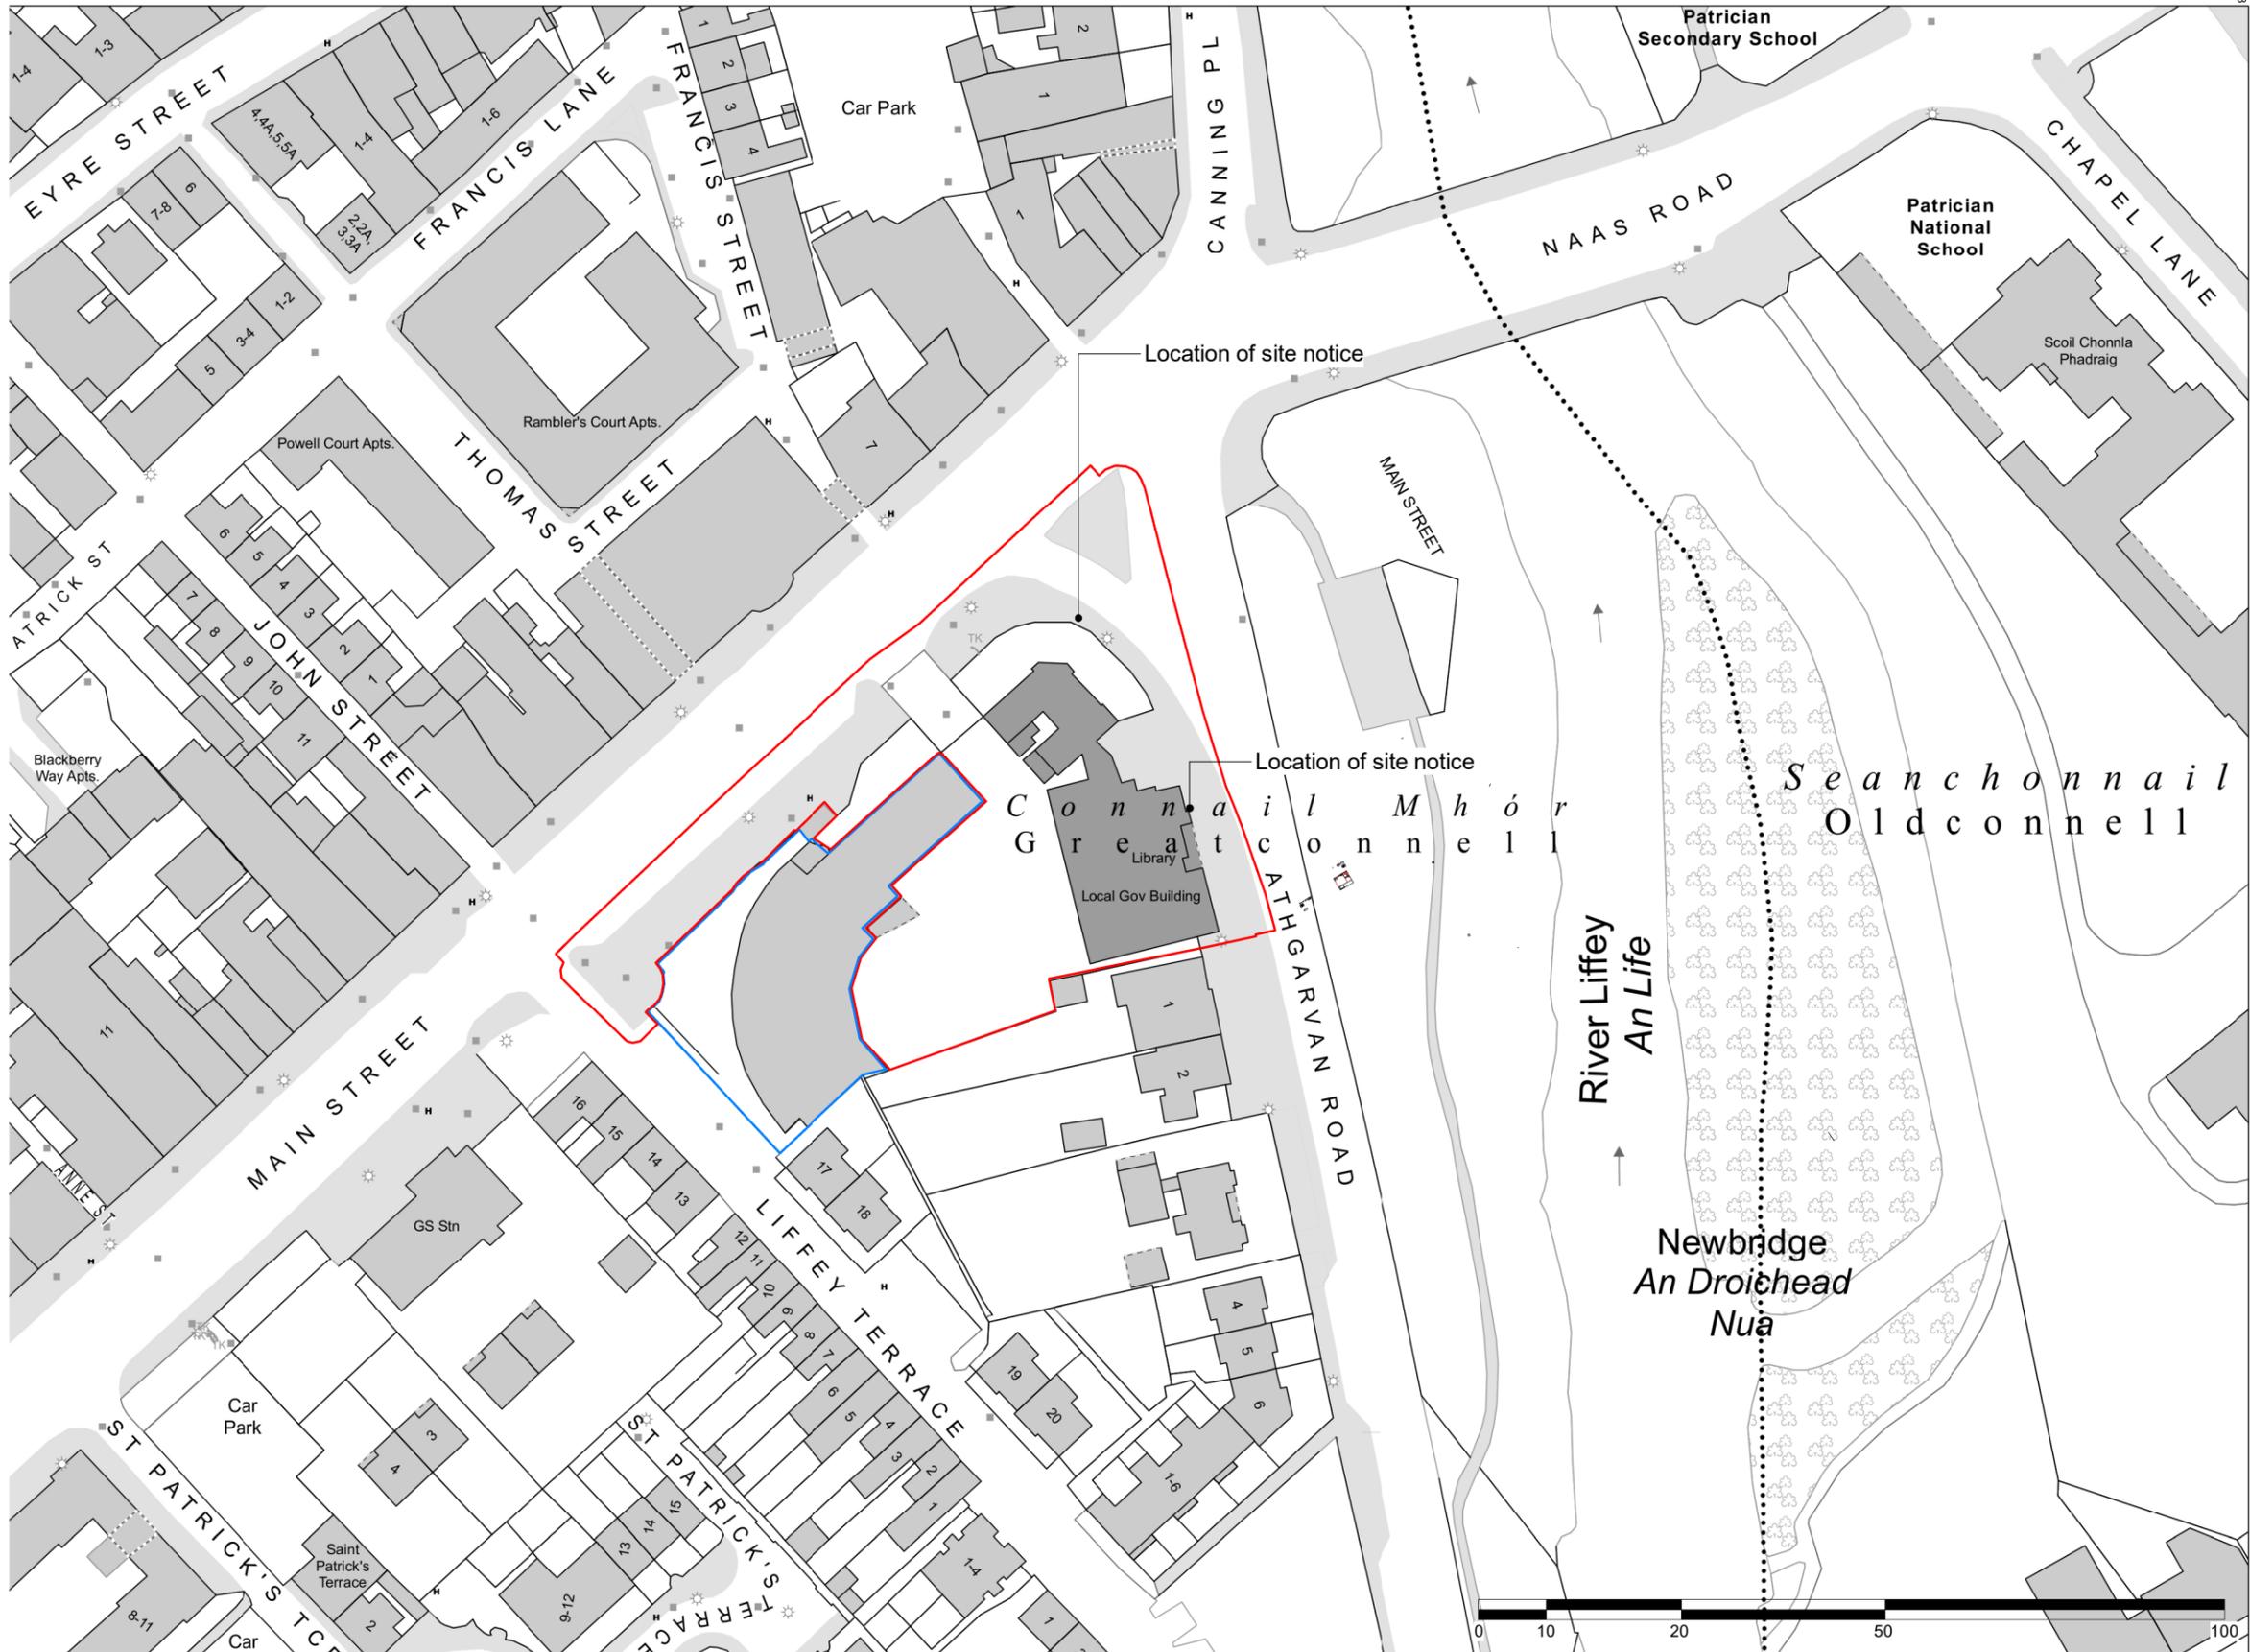

CENTRE COORDINATES:
ITM 680612,715289

PUBLISHED:
08/03/2022

ORDER NO.:
50255156_1

MAP SERIES:
1:1,000
1:1,000
1:1,000
1:1,000

MAP SHEETS:
3606-11
3606-12
3606-16
3606-17

COMPILED AND PUBLISHED BY:
Ordnance Survey Ireland,
Phoenix Park,
Dublin 8,
Ireland.

Unauthorised reproduction
infringes Ordnance Survey Ireland
and Government of Ireland
copyright.

All rights reserved.
No part of this publication may
be copied, reproduced
or transmitted in any form
or by any means without the prior
written permission of
the copyright owners.

The representation on this map
of a road, track or footpath
is not evidence of the existence
of a right of way.

Ordnance Survey maps
never show legal property
boundaries, nor do they
show ownership of
physical features.

©Suirbhéireacht Ordanáis Éireann, 2022
©Ordnance Survey Ireland, 2022

www.osi.ie/copyright

Scale: 1:1000

Site Location Map