
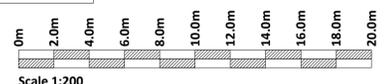


- LEGEND**
- Proposed Shared Space
 - Proposed Colour Contrast Surfacing
 - Proposed Red Blister Tactile Paving
 - Proposed Buff Tactile Paving
 - Proposed Ladder Tactile Paving
 - Proposed Raised Table
 - Proposed Pedestrian Ramp
 - Proposed Pedestrian Guardrail
 - Proposed Footpath
 - Proposed Landscaping
 - Sallins Pedestrian Bridge Scheme
 - Existing Footpath
 - Existing Roadway
 - Existing Cycle Lane
 - Existing Landscaping
 - Existing Walls and Guardrails
 - Proposed Dished Kerb
 - Proposed Traffic Signal
 - Proposed Traffic Bollard
 - Proposed 'Pencil' Bollard
 - Existing Utilities Chamber
 - Existing Utilities Pole
 - Existing Utilities Cabinet
 - Proposed Site Boundary

- NOTES**
1. Proposed works to existing utilities are subject to agreement with providers.
 2. Due to anticipated desire lines, a min. spacing of 100m between raised tables was not feasible as per CC-SCD-05145.

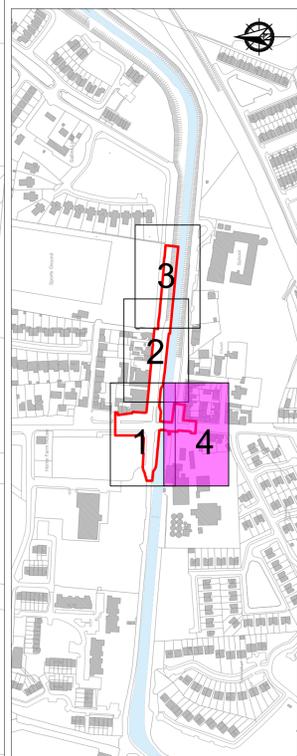

If Applicable : Ordnance Survey Ireland Licence No. CYAL50221678 © Ordnance Survey Ireland and Government of Ireland

VIEW 4
Scale 1:200



No part of this document may be reproduced or transmitted in any form or stored in any retrieval system of any nature without the written permission of Fehily Timoney & Company as copyright holder except as agreed for use on the project for which the document was originally issued. Do not scale. Use figured dimensions only. If in doubt - Ask!

Rev.	Description	App By	Date
A	ISSUE FOR PLANNING	BB	14.09.23

PROJECT
GRAND CANAL GREENWAY KILDARE
PHASE 2

SHEET
SALLINS GREENWAY LINK -
SITE LAYOUT (SHEET 4 OF 4)

CLIENT
 Comhairle Contae Chill Dara
Kildare County Council

Date	14.09.23	Project number	P20-278	Scale (@ A1-)	1:200
Drawn by	IS	Drawing Number	P20-278-0112-0007		
Checked by	TL	Rev	A		

O:\ACAD\2020\P20-278\P20-278-0112-0007

Thursday 12 October 2023