


CANAL VIEW - TYPICAL CROSS-SECTION A-A

Scale 1:50

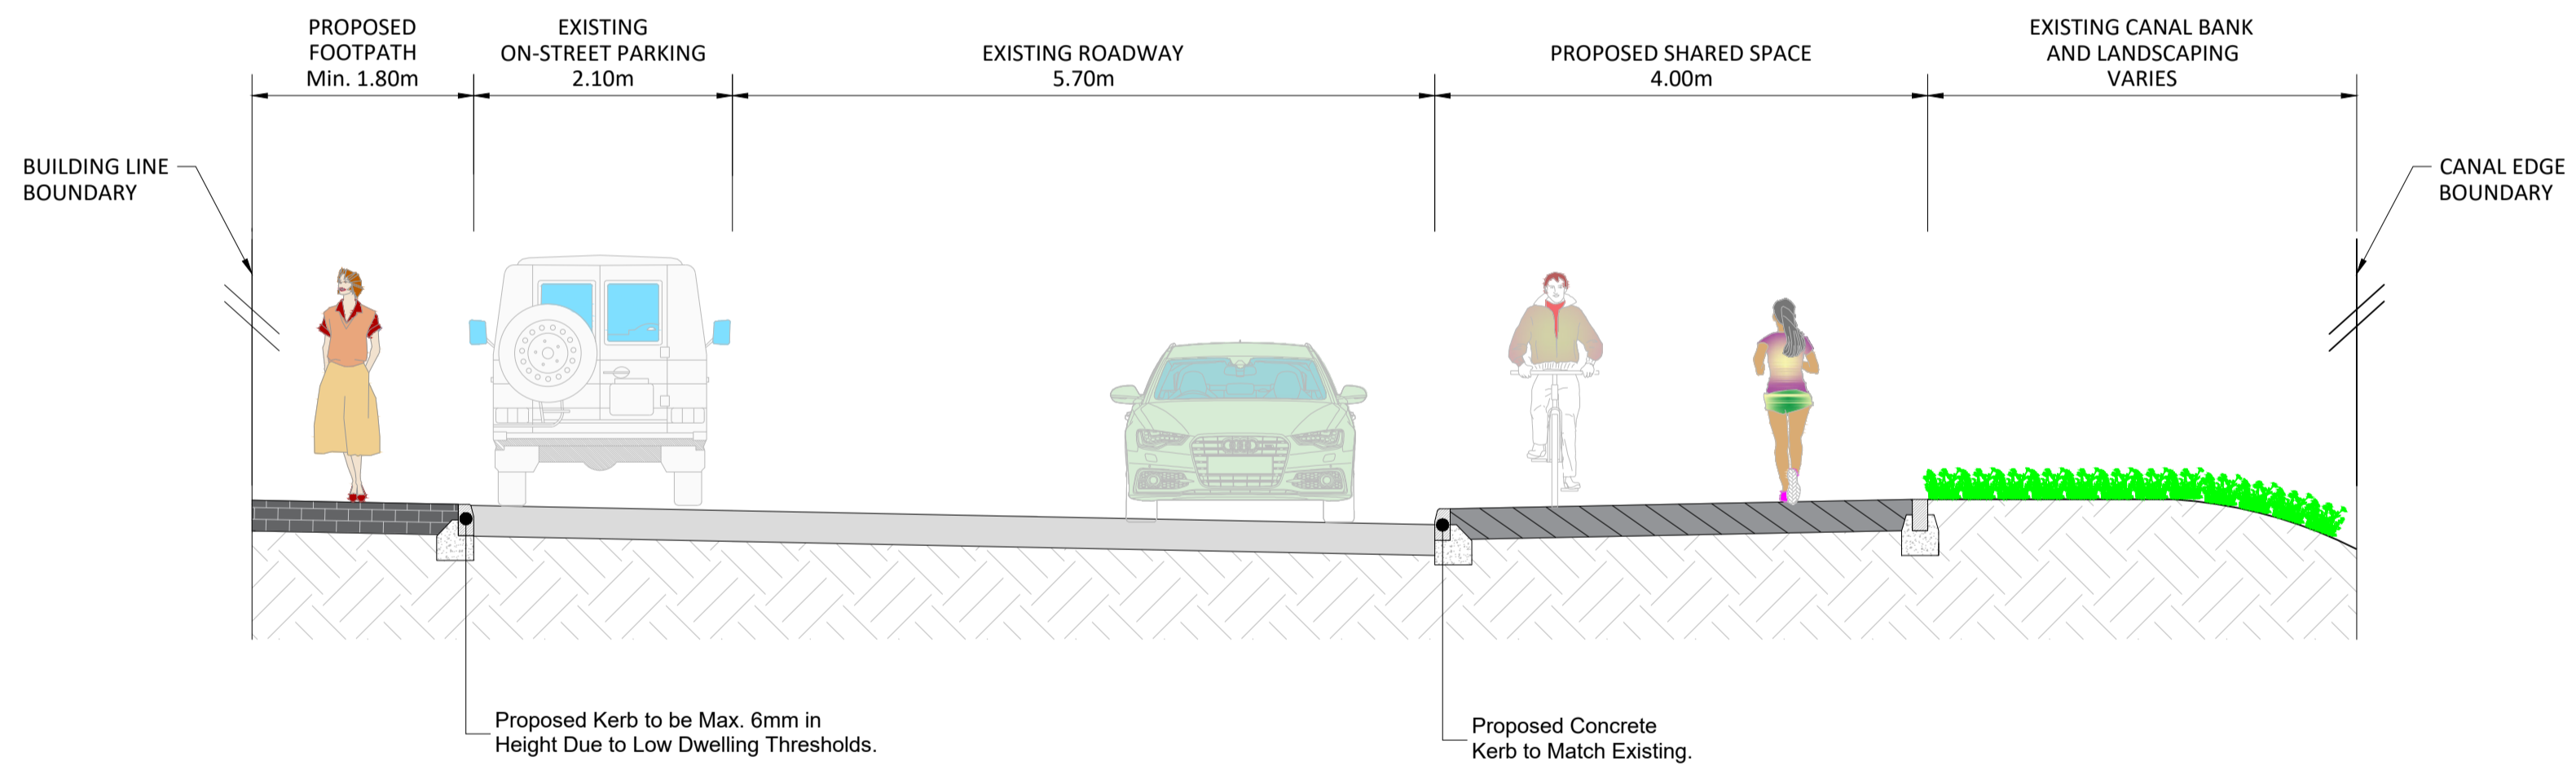


CANAL VIEW - TYPICAL CROSS-SECTION B-B

Scale 1:50

If Applicable : Ordnance Survey Ireland Licence No. CYAL50221678 © Ordnance Survey Ireland and Government of Ireland

Rev.	Description	App By	Date
A	ISSUE FOR DISCUSSION	BDH	11.08.23
B	ISSUE FOR PLANNING	BB	12.10.23

PROJECT	GRAND CANAL GREENWAY KILDARE PHASE 2			 Comhairle Contae Chill Dara Kildare County Council
	SHEET	SALLINS GREENWAY LINK - TYPICAL CROSS-SECTION DETAILS		
Project number P20-278		Drawing Number P20-278-0112-0006	Scale (@ A1) 1:50	Rev B