

File name: I:\NA-AECOM\NET\COM\FILES\MEAN\DU\IN\HEDBL1\LEGACY\IEDBL1\FP001\UFLUOBS\PR-384133_KILDARE-NEWBRIDGE-TOWN\900_CAD_GIS\906_LA02_SHEETS\KMS_ACM-XX-00-DT-LA-20-7000.DWG
 Last saved by: CULLETONK Last Plotted: 2024/01/15
 Project Management Initials: Designer: AS Checked: DB Approved: ROC ISO A1 594mm x 841mm

ISSUE/REVISION


I/R	DATE	DESCRIPTION
03	15/01/24	ISSUE FOR PART 8
02	18/12/2023	ISSUE FOR PART 8
01	15/08/23	DRAFT PART 8 DOCUMENTATION

KEY PLAN
FOR INFORMATION ONLY


SCALE
 1:20 @A1

PROJECT NUMBER
 60669624
SHEET TITLE
 LANDSCAPE DETAILS
 Sheet 2
SHEET NUMBER
 60594179-SHT-30-0000-L-7001


This drawing has been prepared for the use of AECOM's client. It may not be used, modified, reproduced or relied upon by third parties, except as agreed by AECOM or as required by law. AECOM accepts no responsibility, and denies any liability whatsoever, to any party that uses or relies on this drawing without AECOM's express written consent. Do not scale this document. All measurements must be obtained from the digital dimensions.

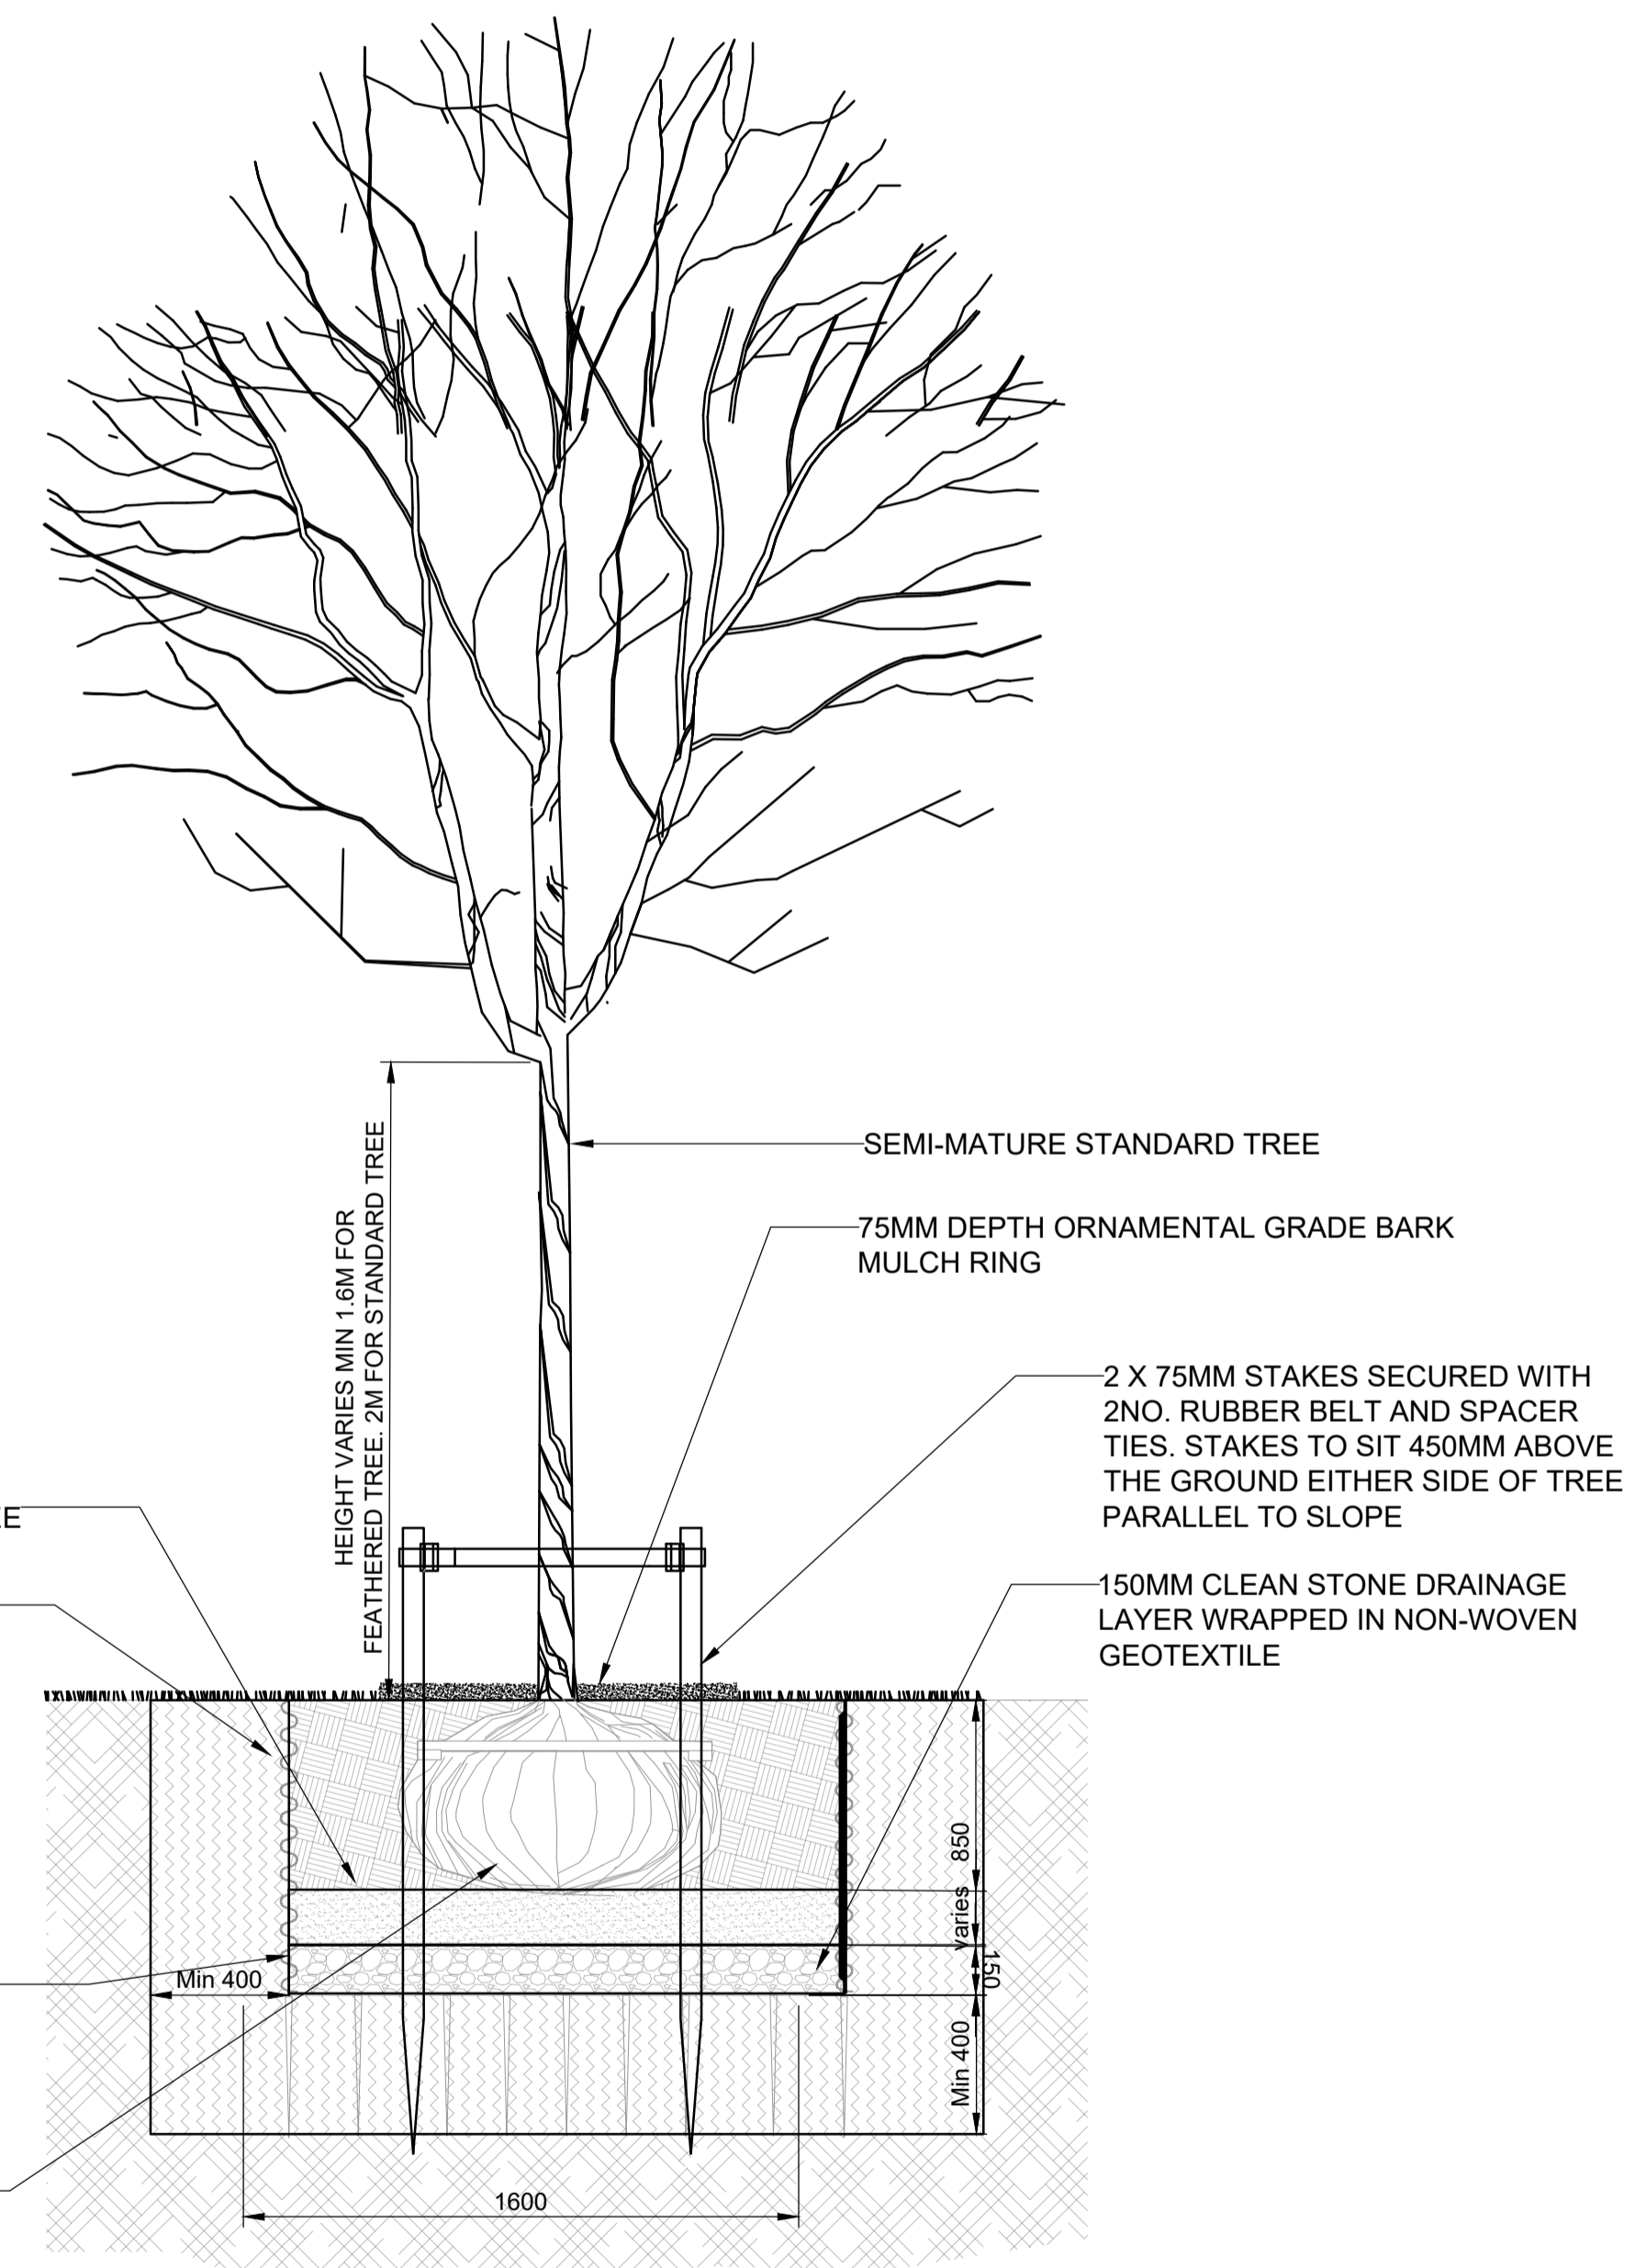

01 TREE PLANTED IN SOFT LANDSCAPE TYPICAL DETAIL
 SCALE: 1:20 @A1

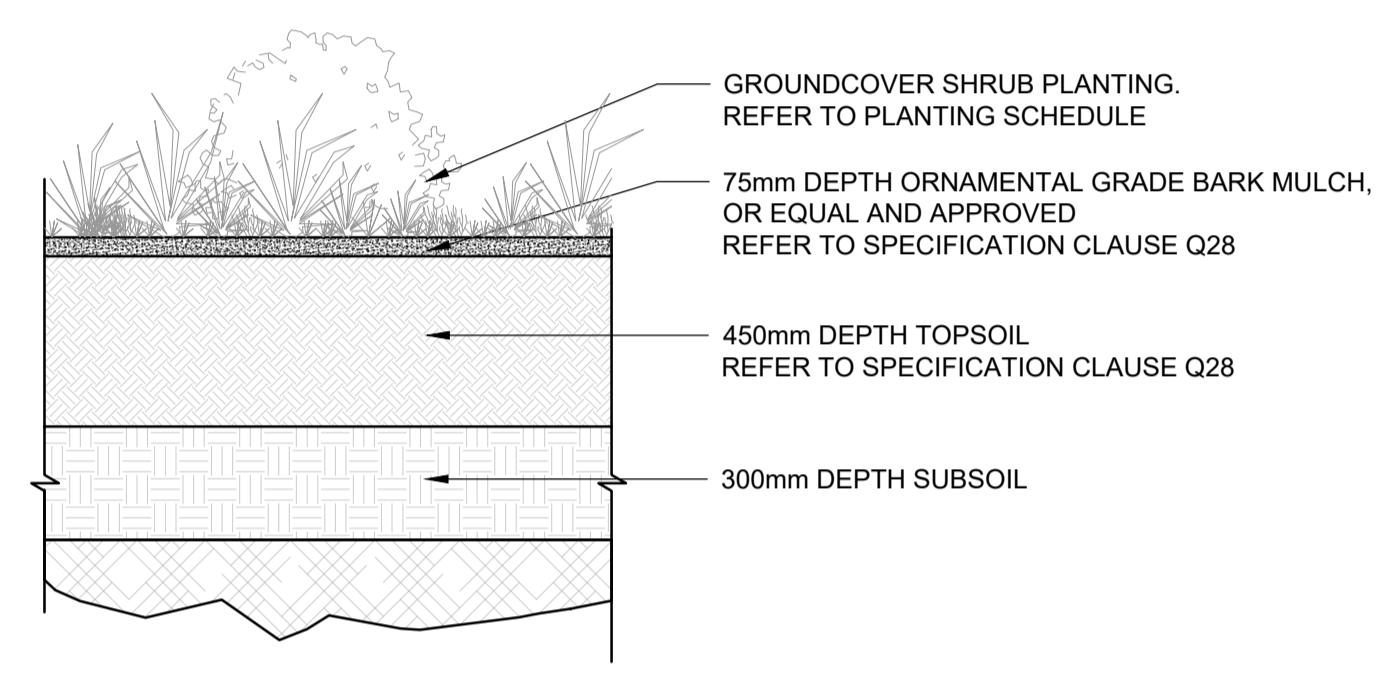

02 TYPICAL GROUNDCOVER / SHRUB PLANTING
 SCALE: 1:20 @A1

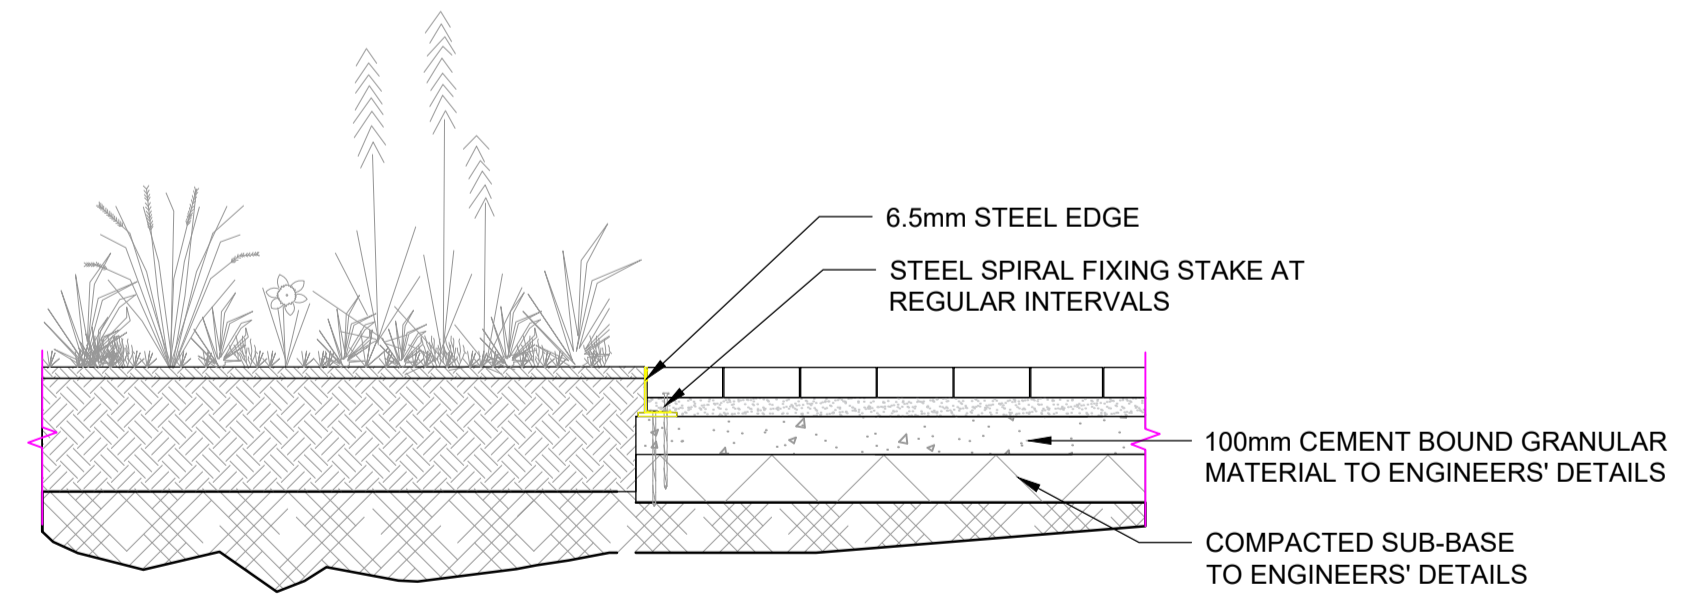

03 PLANTING AND PAVING INTERSECTION
 SCALE: 1:20 @A1