



**SECTION S5-A - LONGITUDINAL PROFILE ON BRIDGE C-L.**

Scale 1:250

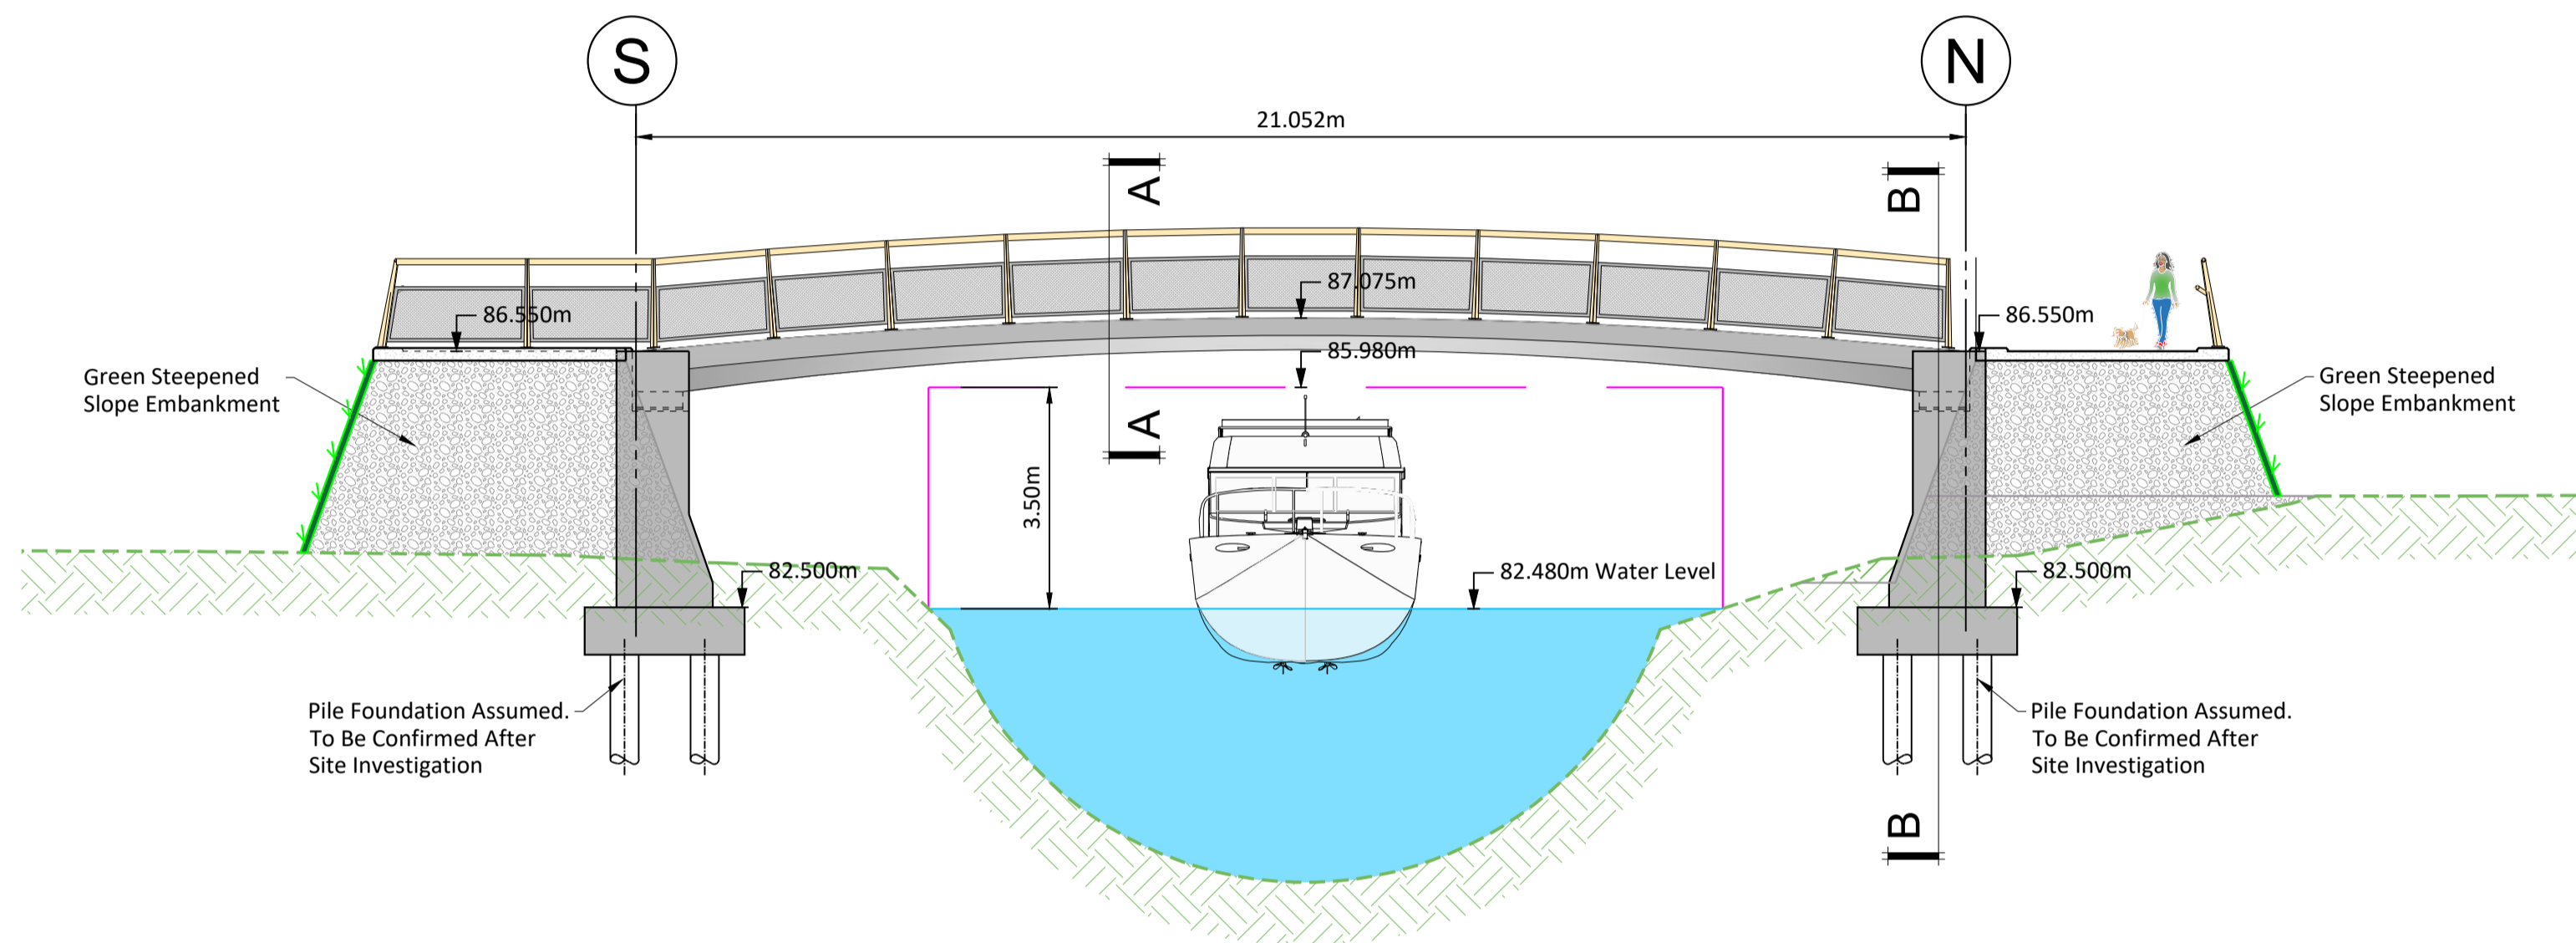


**BRIDGE ELEVATION - SECTION S5-B**

Scale 1:100

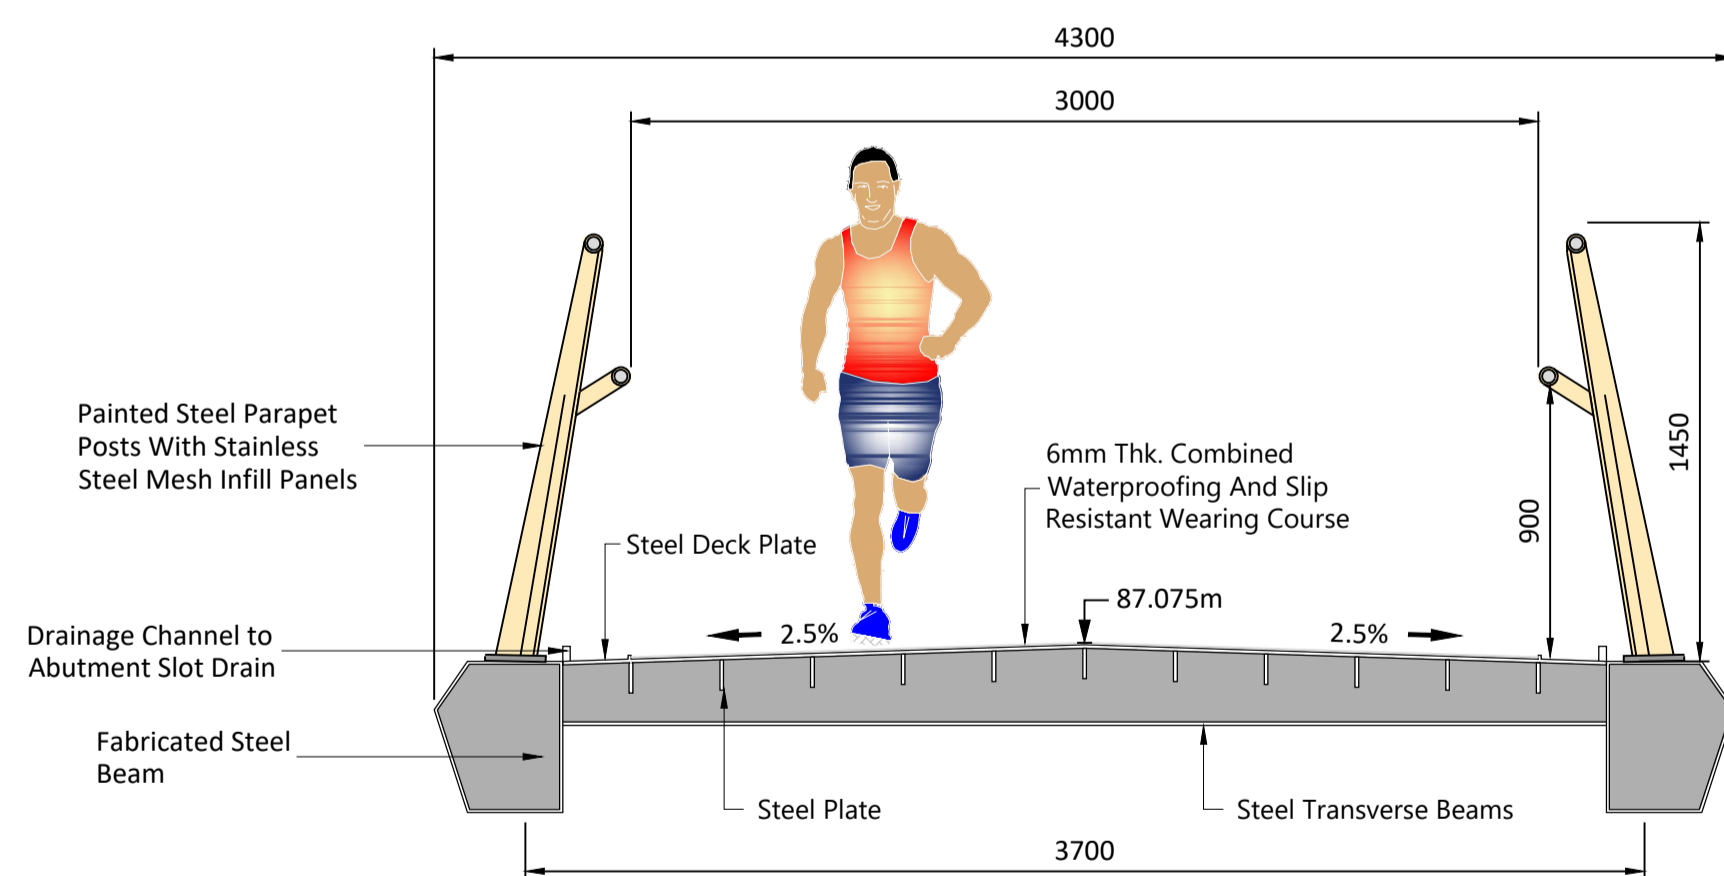

**TYPICAL BRIDGE CROSS SECTION A-A**

Scale 1:25

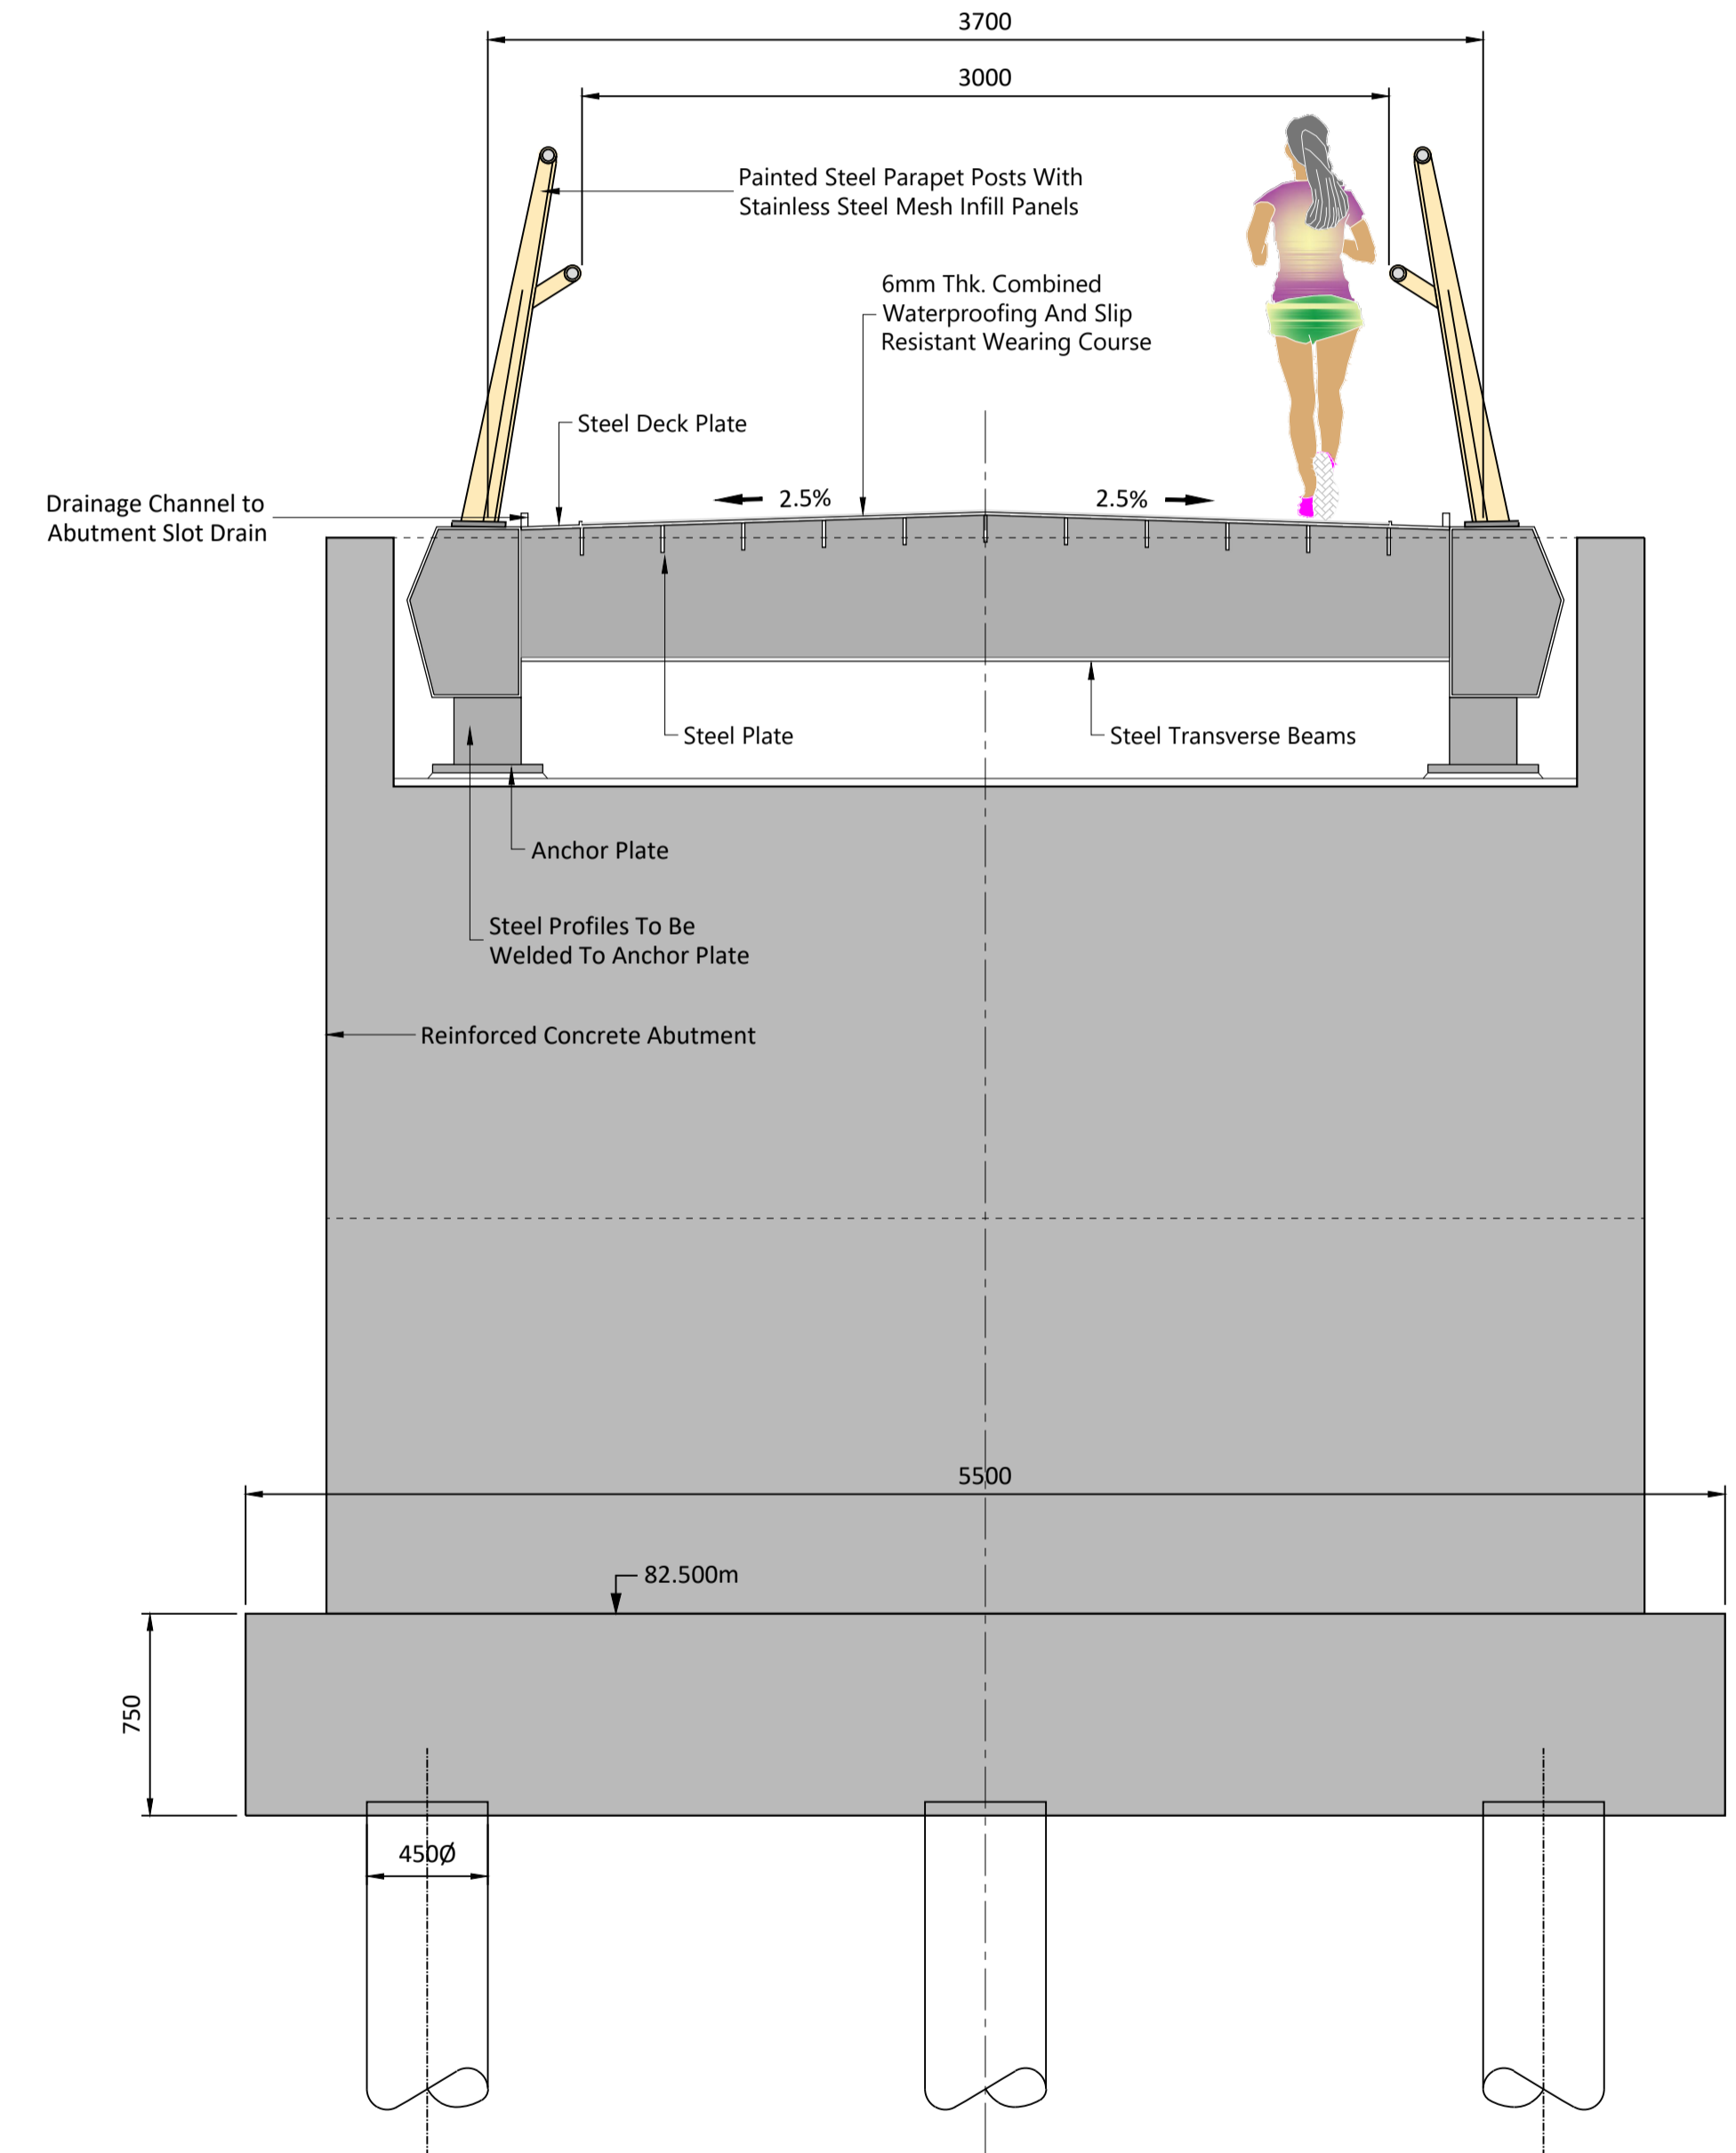


**TYPICAL BRIDGE CROSS SECTION B-B**

Scale 1:25

If Applicable : Ordnance Survey Ireland Licence No. CYAL50221678 © Ordnance Survey Ireland and Government of Ireland

Rev.	Description	App By	Date
A	ISSUE FOR DISCUSSION	BB	07.03.24

PROJECT		<b>GRAND CANAL GREENWAY KILDARE PHASE 2</b>		 <b>Comhairle Contae Chill Dara</b> Kildare County Council	
SHEET		<b>STRUCTURE 05 ELEVATIONS AND SECTIONS</b>		Date	07.03.24
				Project number	P20-278
				Drawn by	POR
				Checked by	TL
				Drawing Number	<b>P20-278-ST05-P-0006</b>
				Scale (@ A1-)	1:100
				Rev	<b>A</b>