




TYPICAL RAMP CROSS-SECTION
Scale 1:25

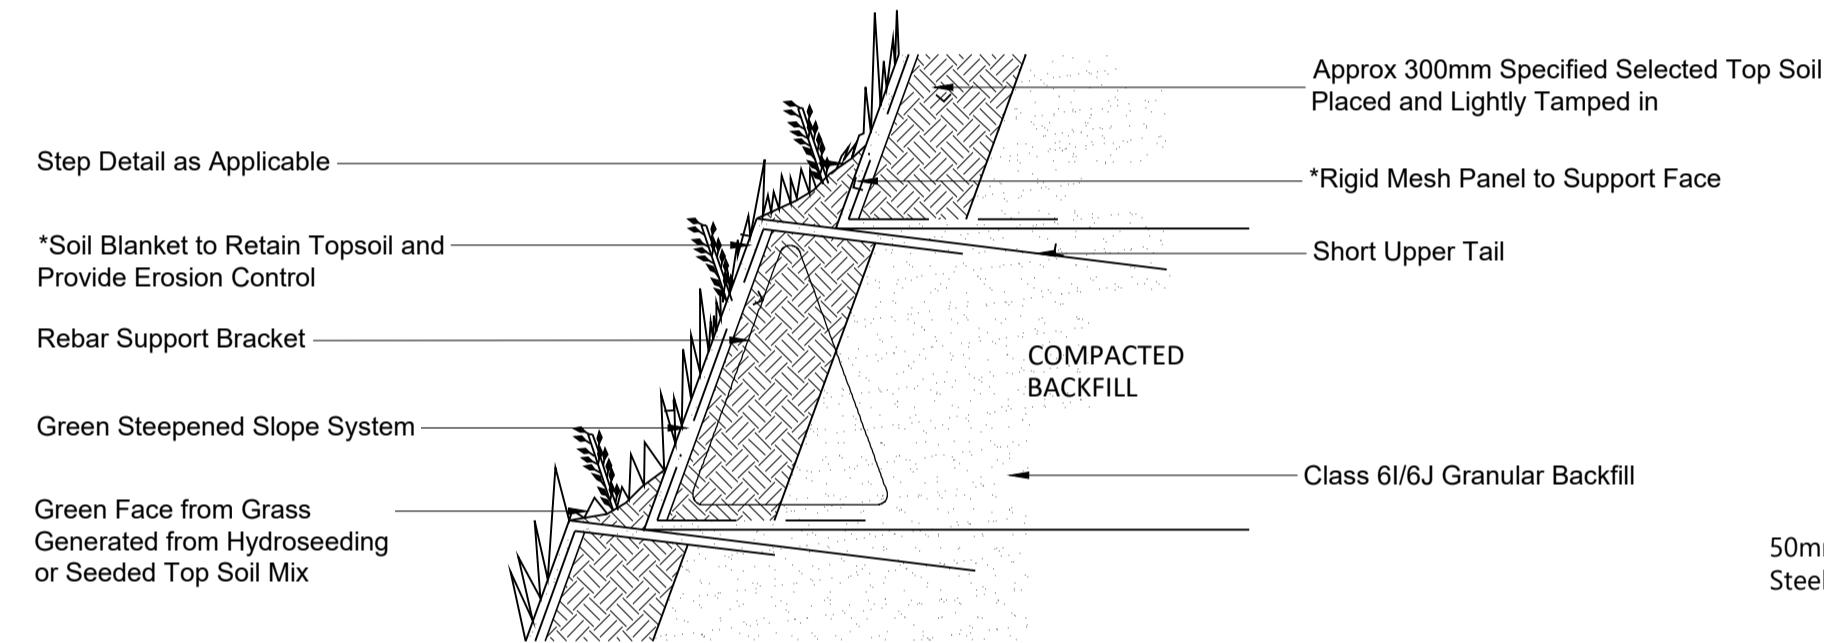


GREEN STEEPENED SLOPE SYSTEM DETAIL
Scale 1:25

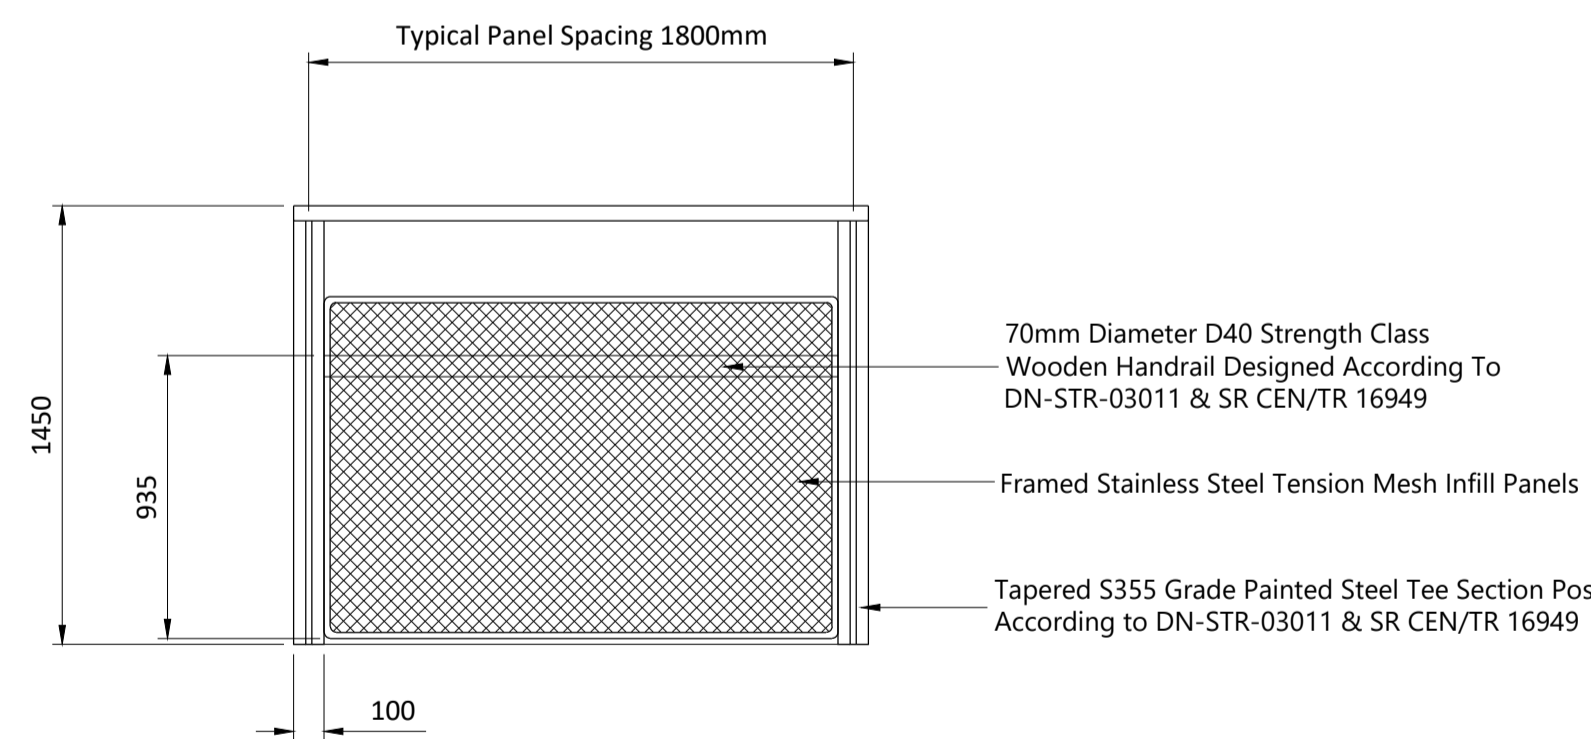


PARAPET DETAIL - ELEVATION
Scale 1:25

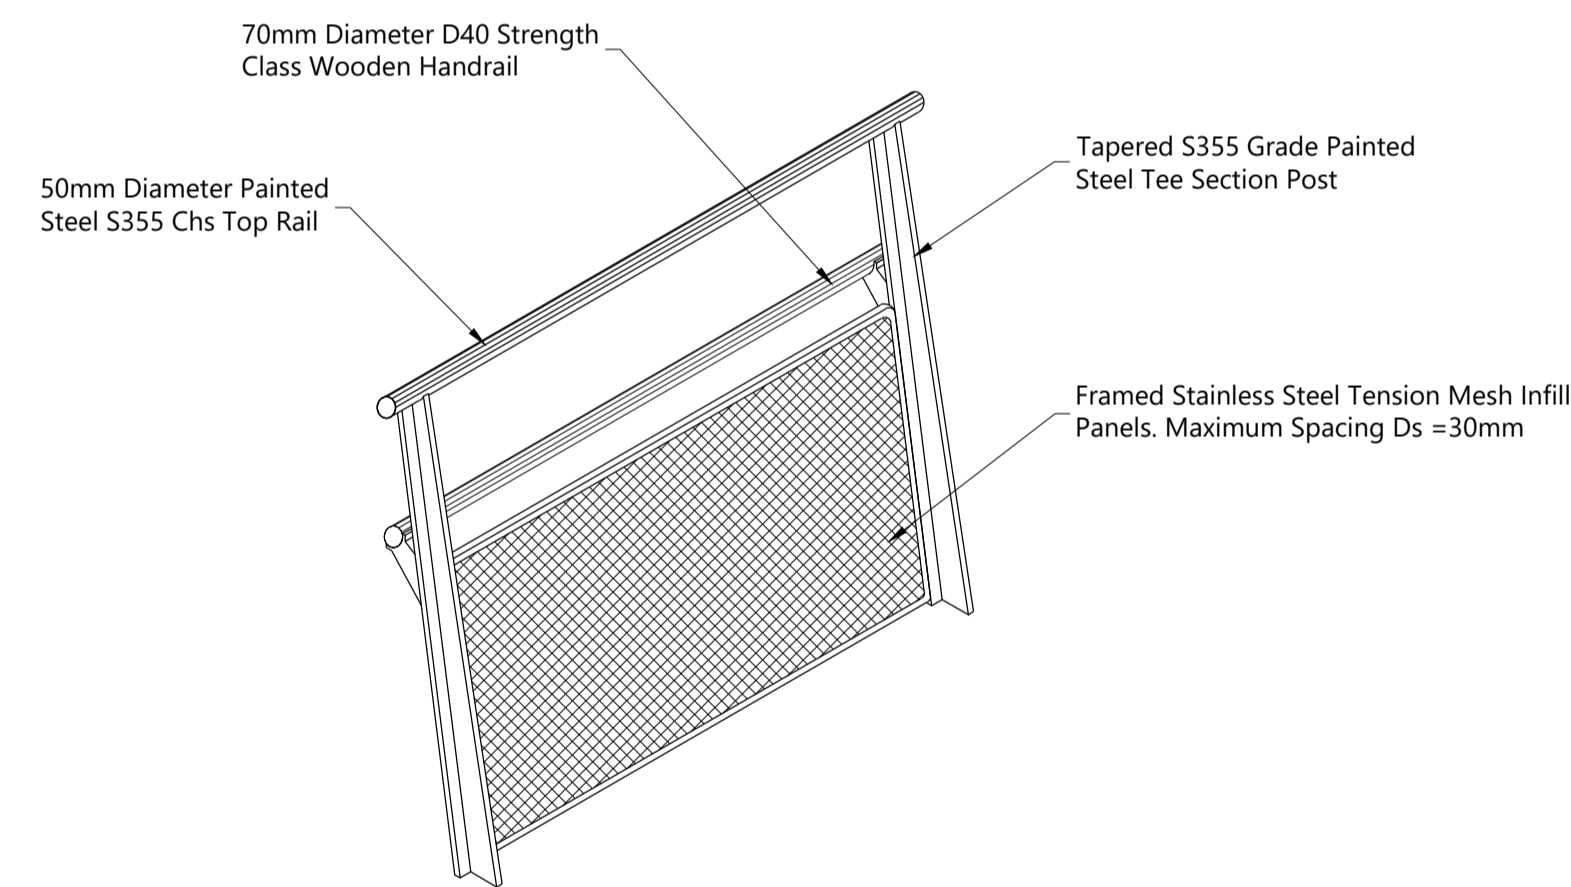

PARAPET DETAIL
Scale 1:25

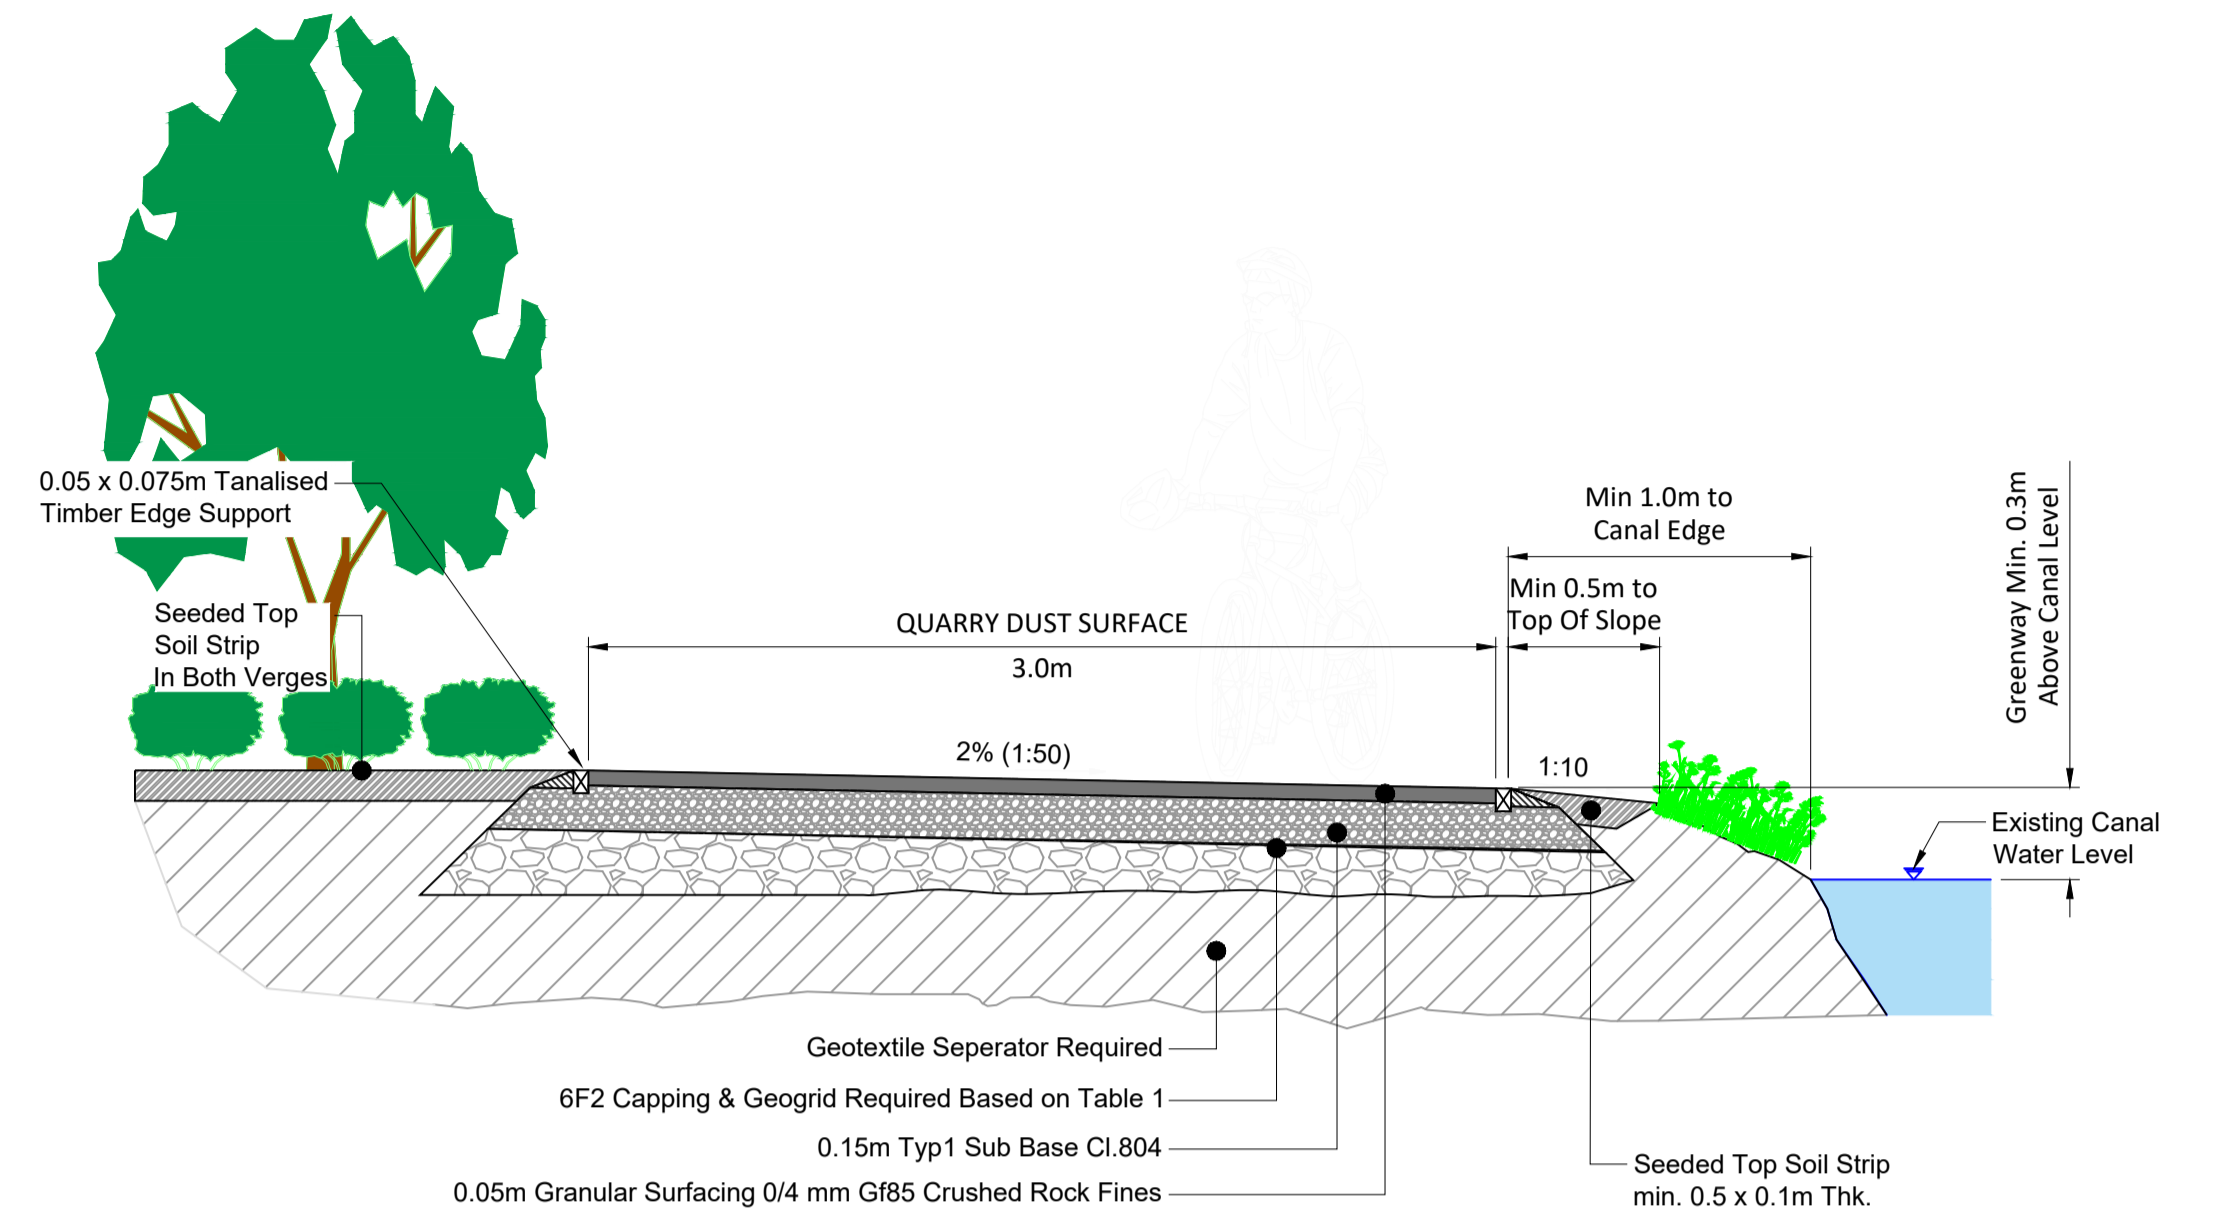

TYPICAL GREENWAY SECTION - QUARRY DUST
Scale 1:25

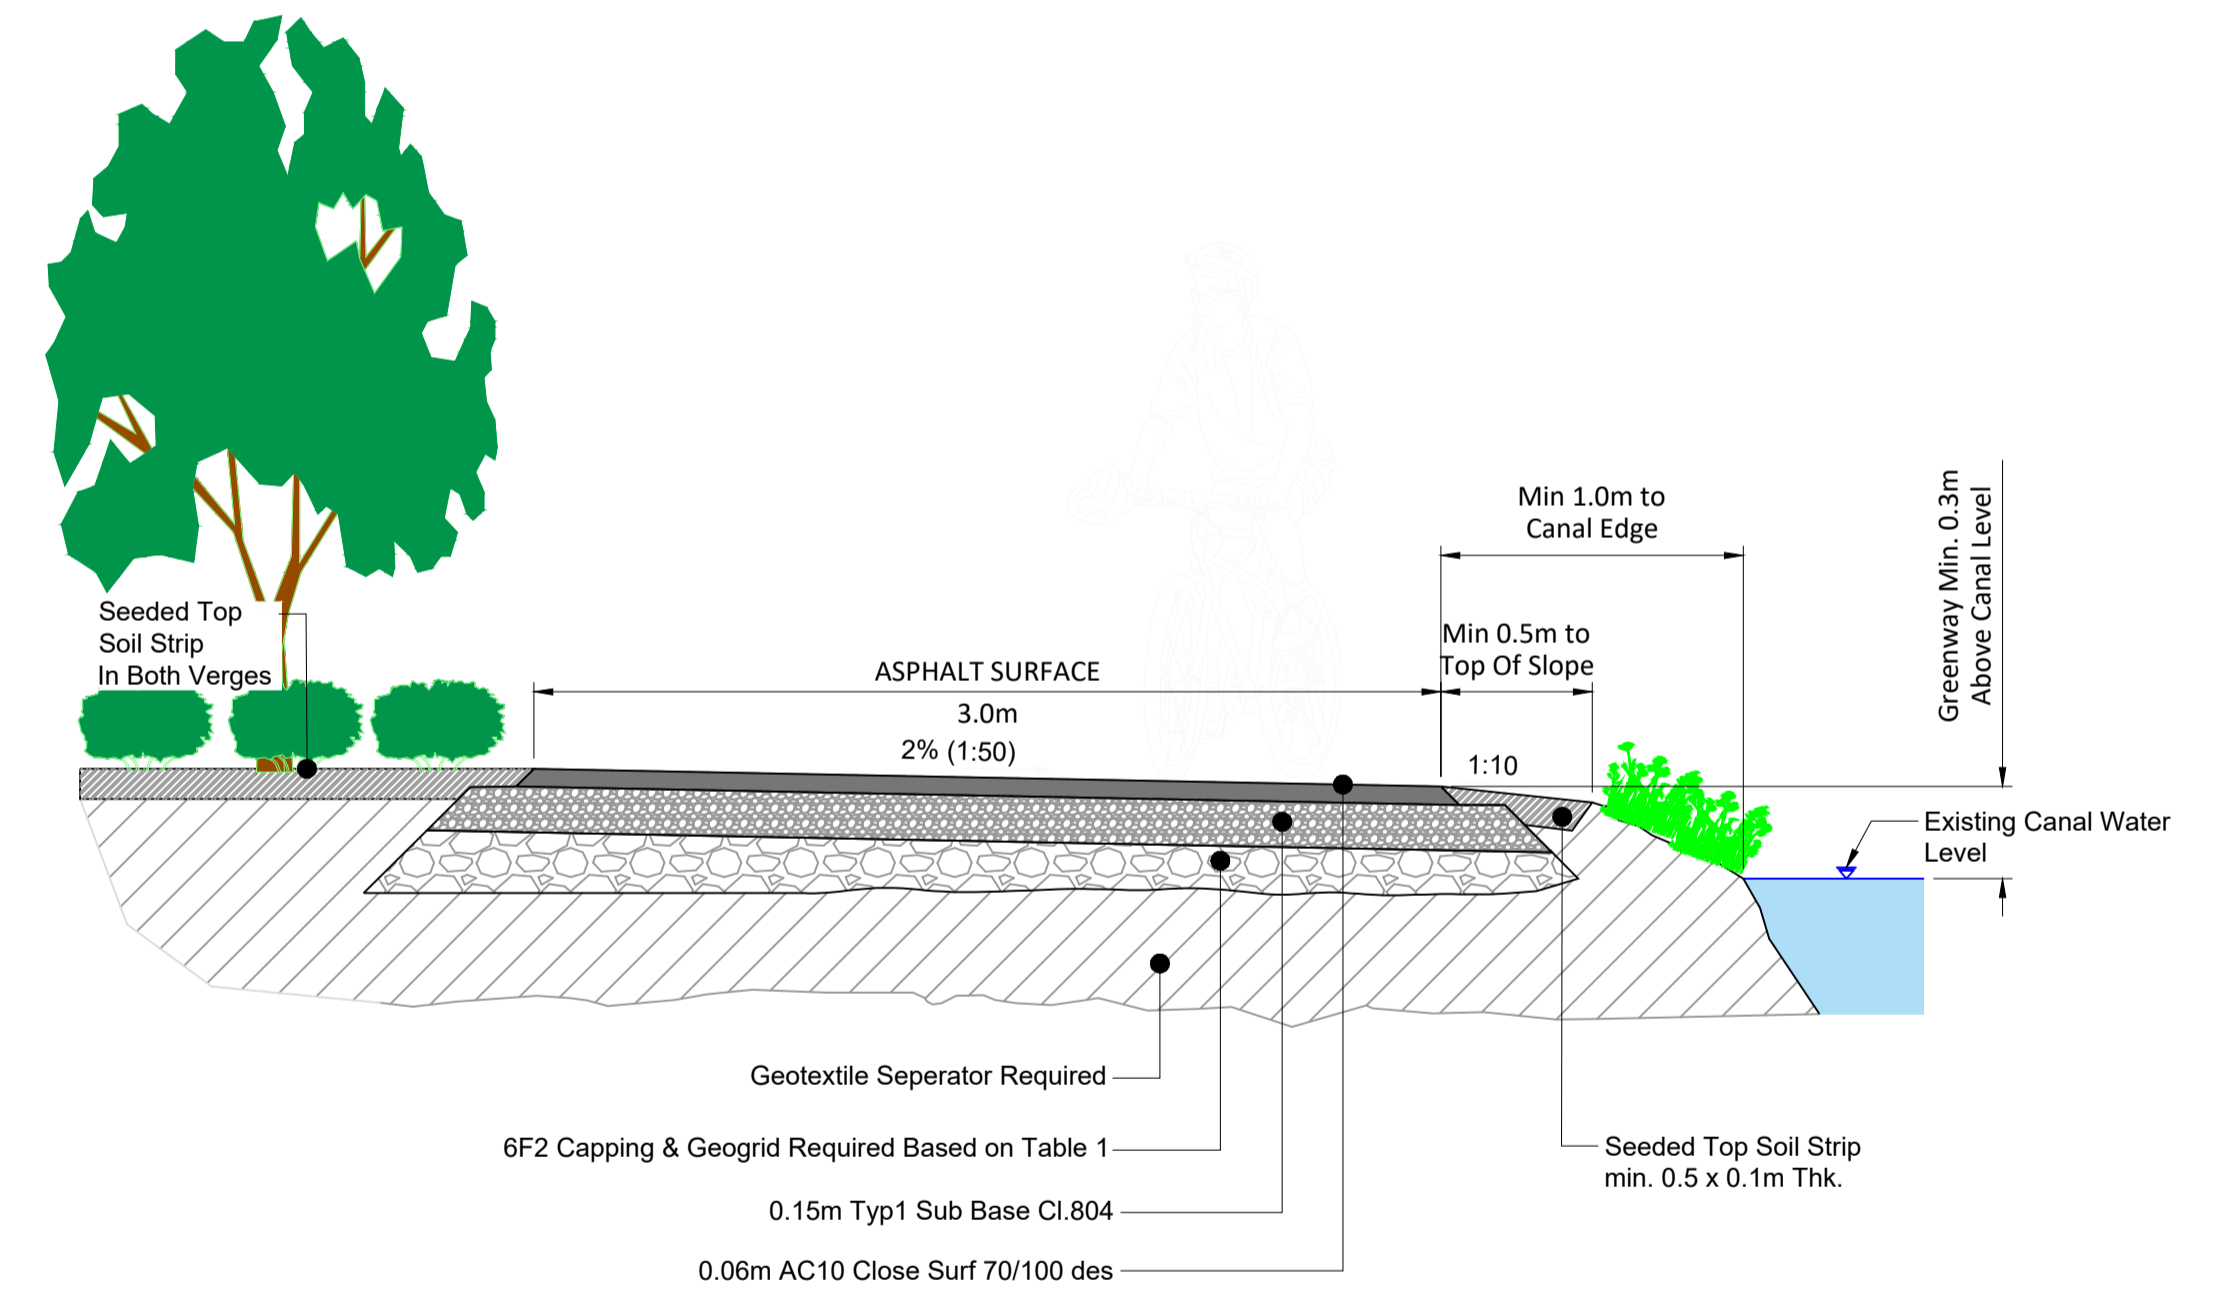

TYPICAL GREENWAY SECTION - ASPHALT
Scale 1:25

If Applicable : Ordnance Survey Ireland Licence No. CYAL50221678 © Ordnance Survey Ireland and Government of Ireland



No part of this document may be reproduced or transmitted in any form or stored in any retrieval system of any nature without the written permission of Fehily Timoney & Company as copyright holder except as agreed for use on the project for which the document was originally issued. Do not scale. Use figured dimensions only. If in doubt - Ask!

Rev.	Description	App By	Date
A	ISSUE FOR DISCUSSION	BB	07.03.24

PROJECT	GRAND CANAL GREENWAY KILDARE PHASE 2			
SHEET	STRUCTURE 05 DETAILS			
Date	07.03.24	Project number	P20-278	Scale (@ A1-) As Shown
Drawn by	CS	Drawing Number	P20-278-ST05-P-0007	Rev
Checked by	TL			A

O:\ACAD\2020\P20-278\P20-278-ST05-P-0007