



- LEGEND**
- Grand Canal
  - Proposed Alterations To Greenway Route
  - Amenity Area
  - Reinforced Steepened Slope
  - Pedestrian Guardrail
  - Proposed Footbridge
  - Maintenance Access Road
  - Development Boundary
  - Previously Consented Greenway Route
  - Min. 1m Vegetated Buffer to Canal Edge

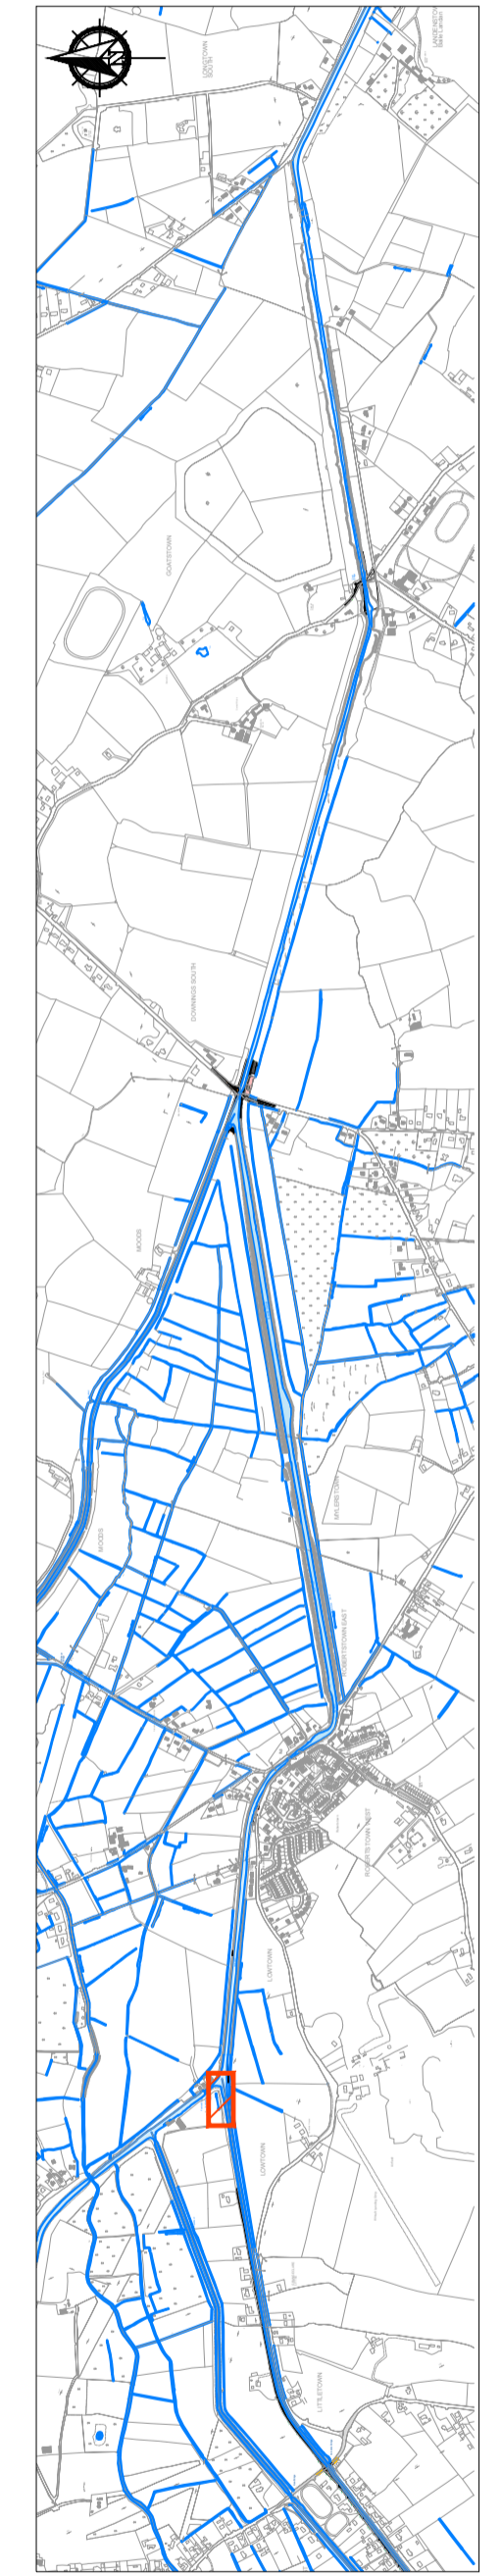

**LAYOUT PLAN**  
Scale 1:250

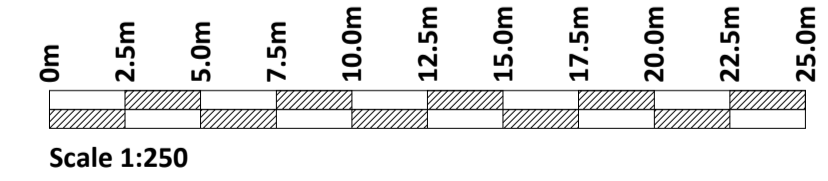

**KEY PLAN**  
Scale 1:25000

If Applicable : Ordnance Survey Ireland Licence No. CYAL50221678 © Ordnance Survey Ireland and Government of Ireland


**FEHILY TIMONEY** Cork | Dublin | Carlow  
www.fehilytimoney.ie

No part of this document may be reproduced or transmitted in any form or stored in any retrieval system of any nature without the written permission of Fehily Timoney & Company as copyright holder except as agreed for use on the project for which the document was originally issued. Do not scale. Use figured dimensions only. If in doubt - Ask!

Rev.	Description	App By	Date
A	ISSUE FOR DISCUSSION	BDH	16.05.23
B	ISSUE FOR DISCUSSION	BDH	10.08.23

**PROJECT**  
GRAND CANAL GREENWAY KILDARE  
PHASE 2

**SHEET**  
STRUCTURE 03 PLAN

**CLIENT**  
 **Comhairle Contae Chill Dara**  
Kildare County Council

Date 16.05.23 Project number P20-278 Scale (@ A1-) 1:250  
 Drawn by NS Drawing Number  
 Checked by BB **P20-278-ST03-P-0004** Rev **B**

O:\ACAD\2020\P20-278\P20-278-ST03-P-0004

28 May 2024