



**SECTION 1-1**  
**SECTION THROUGH LOWTOWN ROAD NEAR BINNS BRIDGE**  
 Scale 1:50

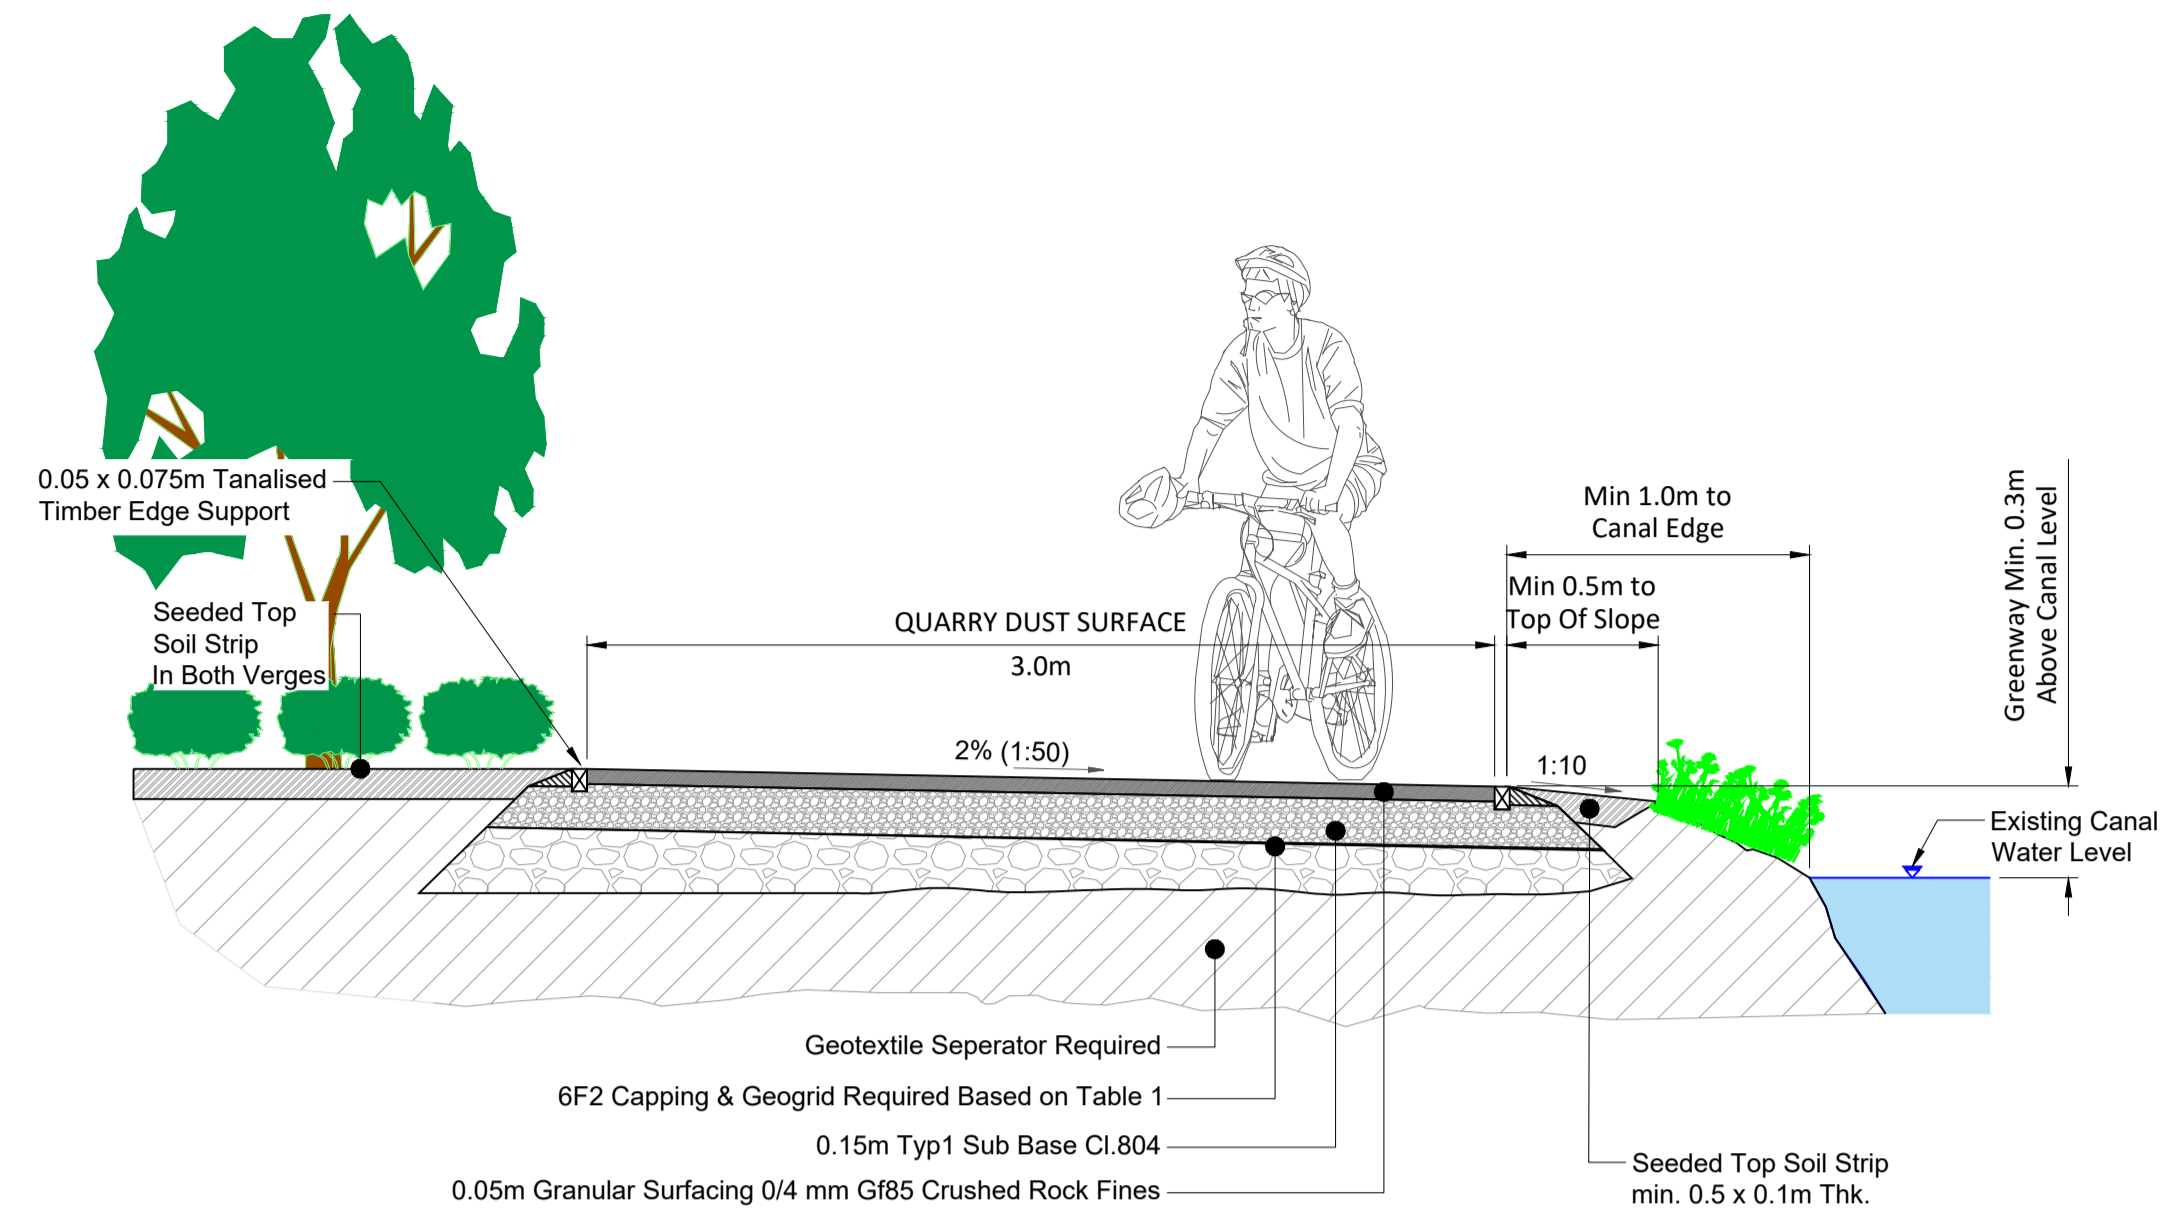

**TYPICAL GREENWAY SECTION - QUARRY DUST**  
 Scale 1:25

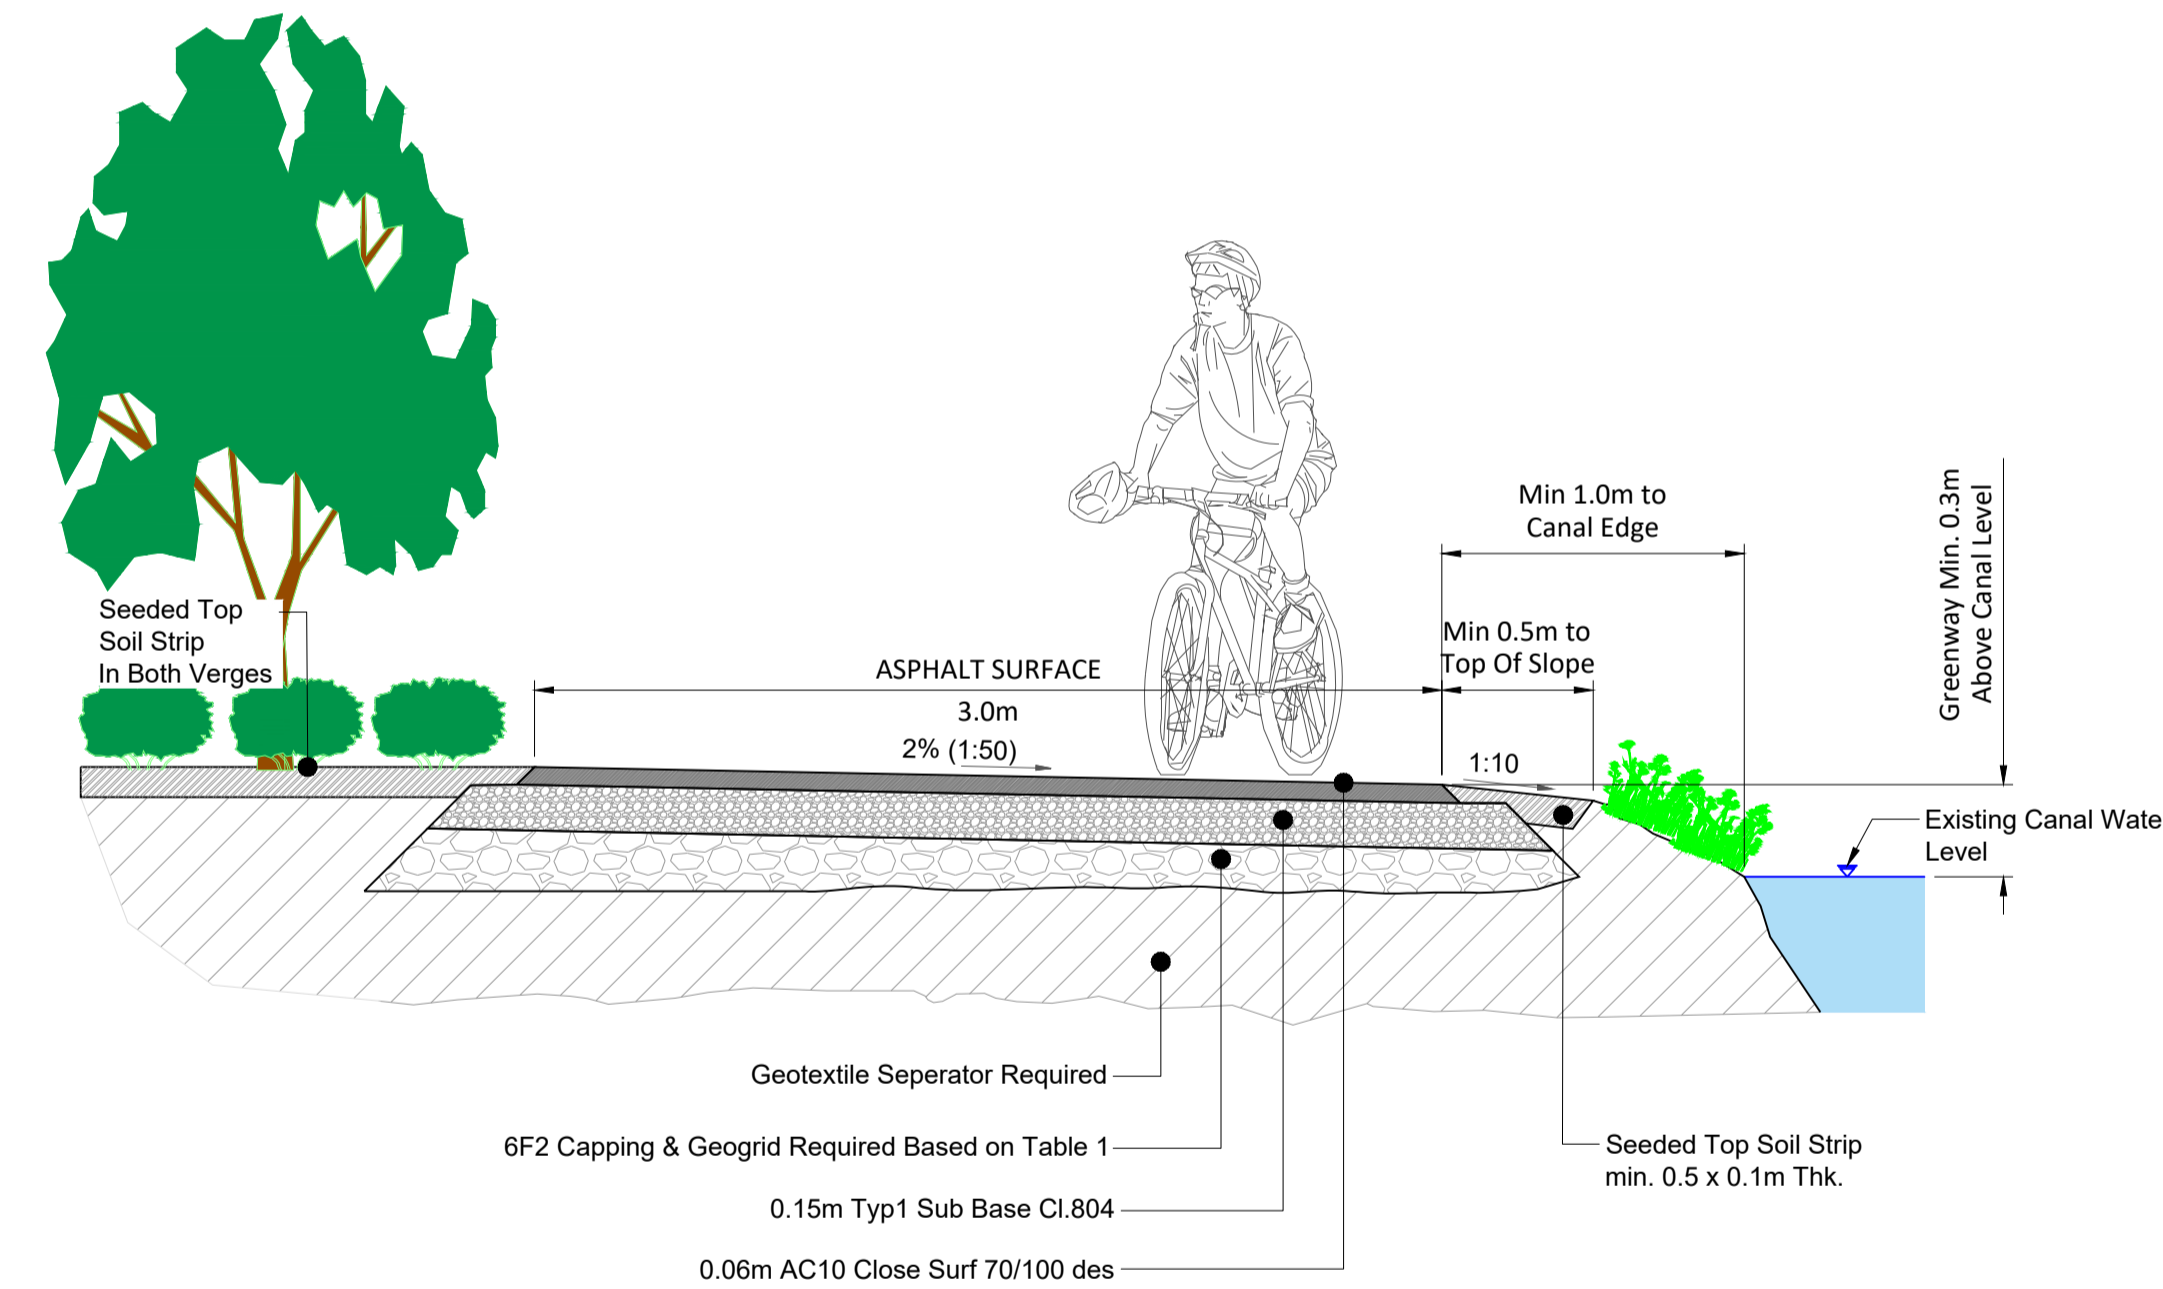

**TYPICAL GREENWAY SECTION - ASPHALT**  
 Scale 1:25

If Applicable : Ordnance Survey Ireland Licence No. CYAL50221678 © Ordnance Survey Ireland and Government of Ireland



No part of this document may be reproduced or transmitted in any form or stored in any retrieval system of any nature without the written permission of Fehily Timoney & Company as copyright holder except as agreed for use on the project for which the document was originally issued. Do not scale. Use figured dimensions only. If in doubt - Ask!

Rev.	Description	App By	Date
A	ISSUE FOR DISCUSSION	BDH	10.08.23

PROJECT			
<b>GRAND CANAL GREENWAY KILDARE PHASE 2</b>		<b>Comhairle Contae Chill Dara Kildare County Council</b>	
SHEET	<b>STRUCTURE 03 ELEVATIONS AND SECTIONS SHEET 2 OF 2</b>	Date	10.08.23
		Project number	P20-278
		Scale (@ A1-)	1:50
		Drawn by	NS
		Checked by	BB
		Drawing Number	P20-278-ST03-P-0006
		Rev	A

O:\ACAD\2020\P20-278\P20-278-ST03-P-0006

24 May 2024