

PROJECT

The Wonderful Barn Development

CLIENT

Kildare County Council

CONSULTANT

AECOM Ireland Limited
24 Lower Hatch Street
Dublin 2, D02 TY88
01 676 3671 tel
www.aecom.com/ie

NOTES


1. THIS DRAWING IS TO BE READ IN CONJUNCTION WITH ALL OTHER RELEVANT ARCHITECTURAL AND ENGINEERING DRAWINGS. ANY DISCREPANCIES, ERRORS OR OMISSIONS TO BE BROUGHT TO THE ATTENTION OF THE DESIGNER.
2. ALL DIMENSIONS TO BE CHECKED BY THE CONTRACTOR ON SITE PRIOR TO COMMENCEMENT OF WORKS.
3. AECOM LIMITED TO BE INFORMED BY THE CONTRACTOR OF ANY DISCREPANCIES PRIOR TO THE COMMENCEMENT OF WORKS ON SITE.
4. DIMENSIONS OF ALL BOUNDARIES AND ADJOINING ROADS TO BE CHECKED ON SITE PRIOR TO COMMENCEMENT OF WORKS.
5. FOR GENERAL NOTES & LEGENDS REFER TO DRAWING STG-AEC-00-00-DR-L-000001.

KEY PLAN



Wonderful Barn - Section DD

SCALE 1:250 @ A1

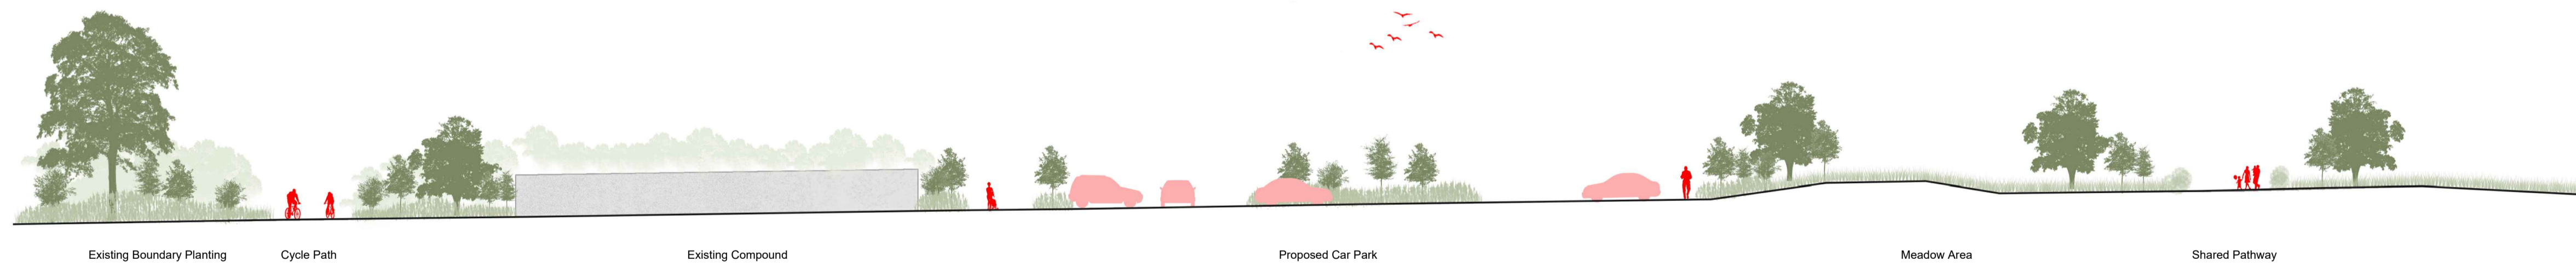


Wonderful Barn - Section EE

SCALE 1:250 @ A1

ISSUE/REVISION

I/R	DATE	DESCRIPTION
-	07/06/24	ISSUE FOR PART 8

SCALE

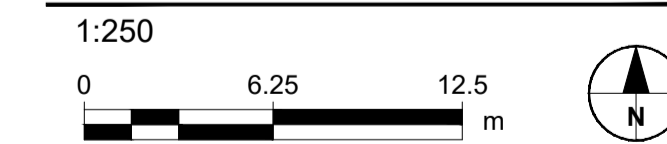

PROJECT NUMBER

60689541

SHEET TITLE

SITE LANDSCAPE SECTIONS
SHEET 2 OF 2

SHEET NUMBER

60689541-AEC-XX-00-00-DR-L-6001

This drawing has been prepared for the use of AECOM's client. It may not be used, modified, reproduced or relied upon by third parties, except as agreed by AECOM or as required by law. AECOM accepts no responsibility, and denies any liability, whatsoever, to any party that uses or relies on this drawing without AECOM's express written consent. Do not scale this document. All measurements must be obtained from the stated dimensions.