

PROJECT

PART 8 PROPOSED REDEVELOPMENT OF THE WONDERFUL BARN P82024.10 CELBRIDGE RD, BARNHALL, LEIXLIP, CO. KILDARE

KILDARE COUNTY COUNCIL

CONSULTANT

AECOM
Adelphi Plaza
George's Street Upper
Dun Laoghaire Co.Dublin
+353 (0) 1 696 6200 tel
www.aecom.com

NOTES

- ALL DIMENSIONS ARE IN METRES UNLESS OTHERWISE STATED.
- THIS DRAWING IS TO BE READ IN CONJUNCTION WITH ALL OTHER RELEVANT ARCHITECTURAL AND ENGINEERING DRAWINGS. ANY DISCREPANCIES, ERRORS OR OMISSIONS TO BE BROUGHT TO THE ATTENTION OF THE DESIGNER.
- ALL DIMENSIONS TO BE CHECKED BY THE CONTRACTOR ON SITE PRIOR TO COMMENCEMENT OF WORKS.
- AECOM LIMITED TO BE INFORMED BY THE CONTRACTOR OF ANY DISCREPANCIES PRIOR TO THE COMMENCEMENT OF WORKS ON SITE.
- DIMENSIONS OF ALL BOUNDARIES AND ADJOINING ROADS TO BE CHECKED ON SITE PRIOR TO COMMENCEMENT OF WORKS.
- DO NOT SCALE. ALL MEASUREMENTS AND COORDINATES TO BE CHECKED ON SITE.
- FOR DETAILS OF SURFACE FINISHES & MATERIALS REFER TO ARCHITECTS DRAWINGS.

ISSUE/REVISION

I/R	DATE	DESCRIPTION
A	05.06.2024	ISSUED FOR PART 8

PROJECT NUMBER


60689541

SHEET TITLE


PAVEMENT CONSTRUCTION DETAILS

SHEET NUMBER



60689541-ACM-XX-00-DR-CE-10-0700

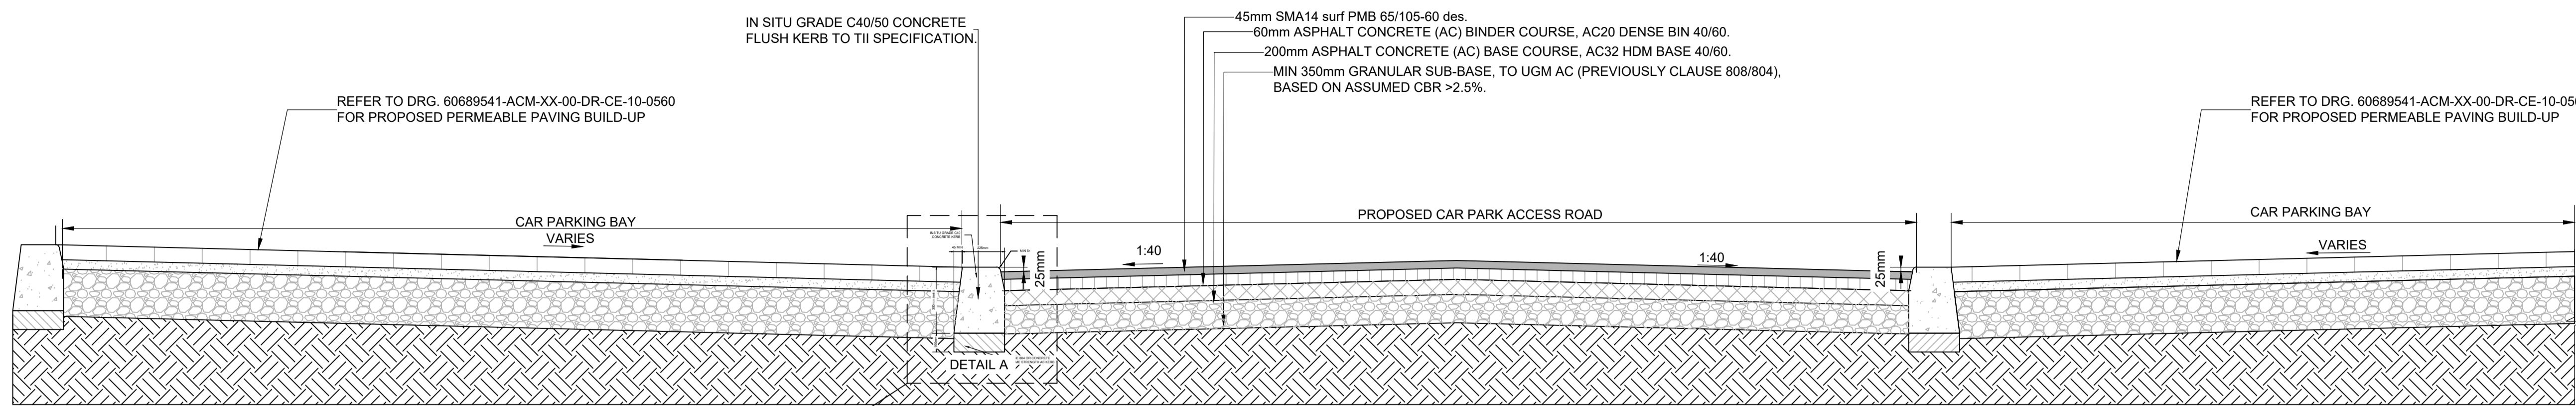


PROPOSED CAR PARK SECTION SCALE 1:20

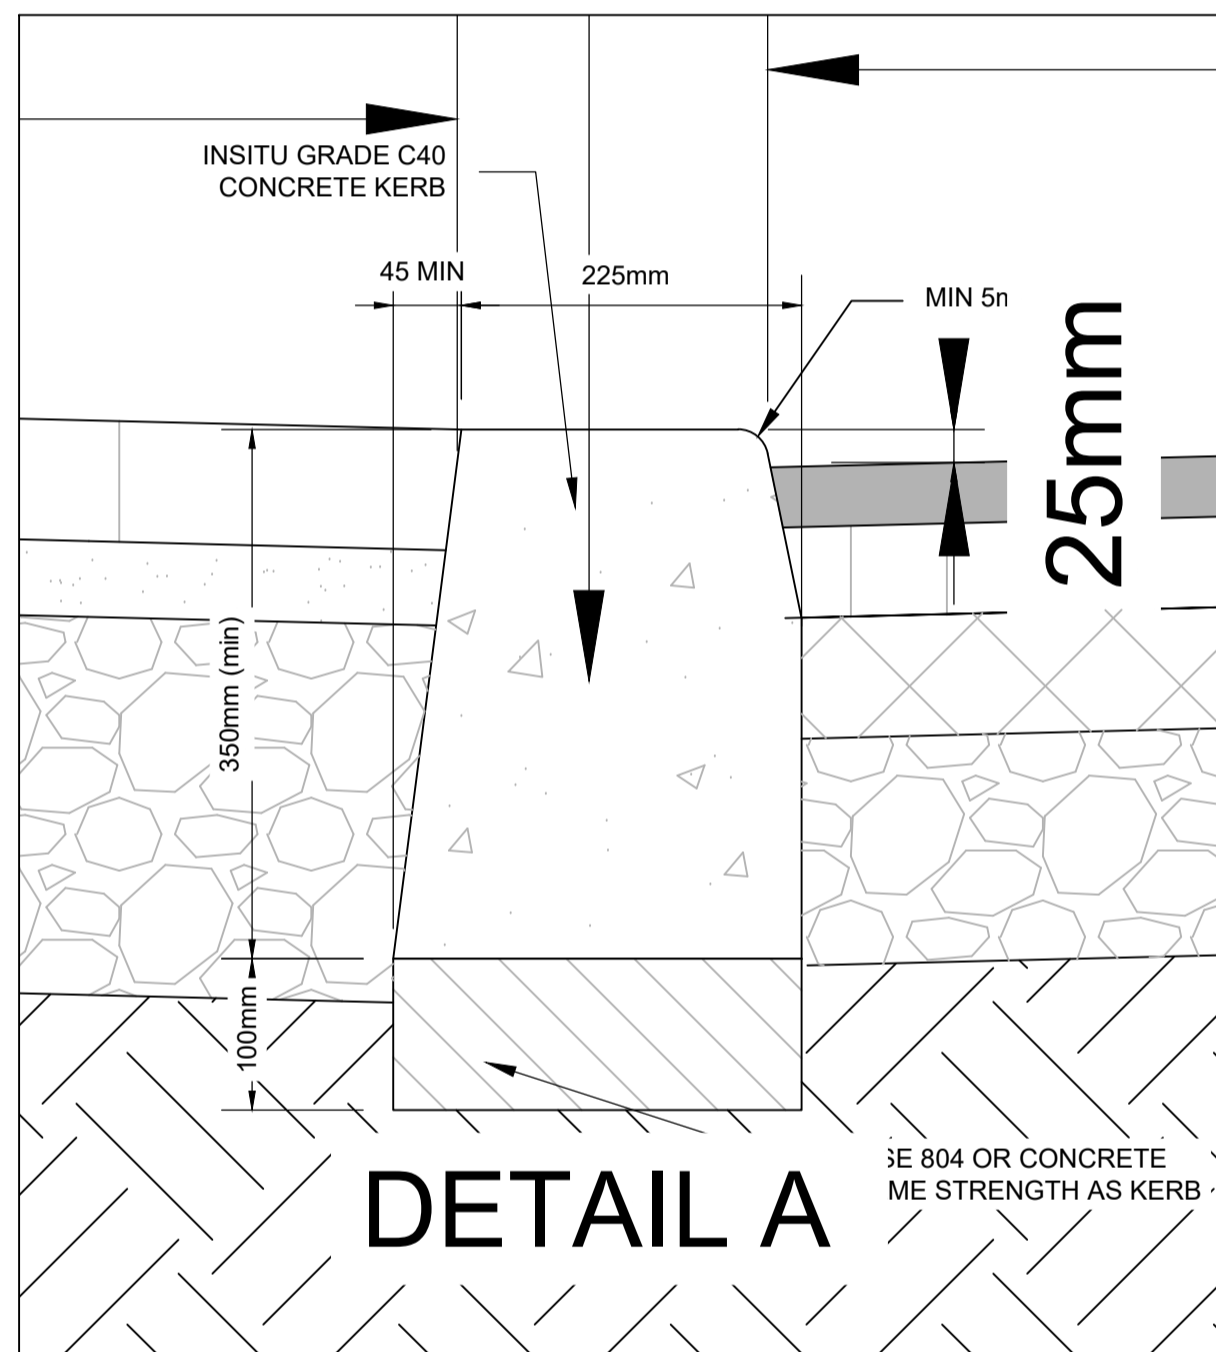


DETAIL A

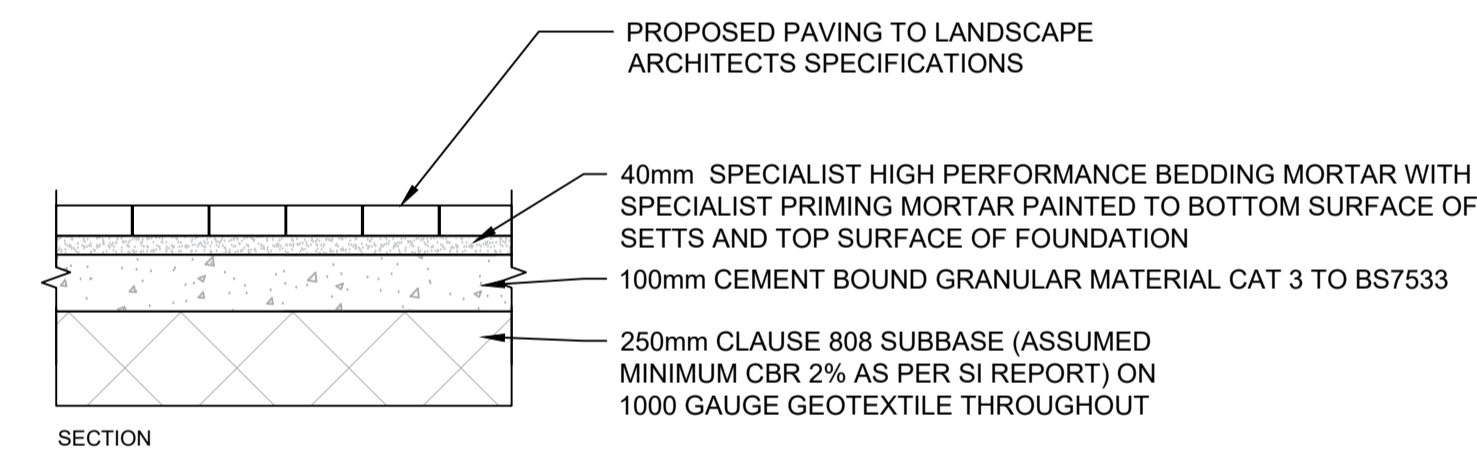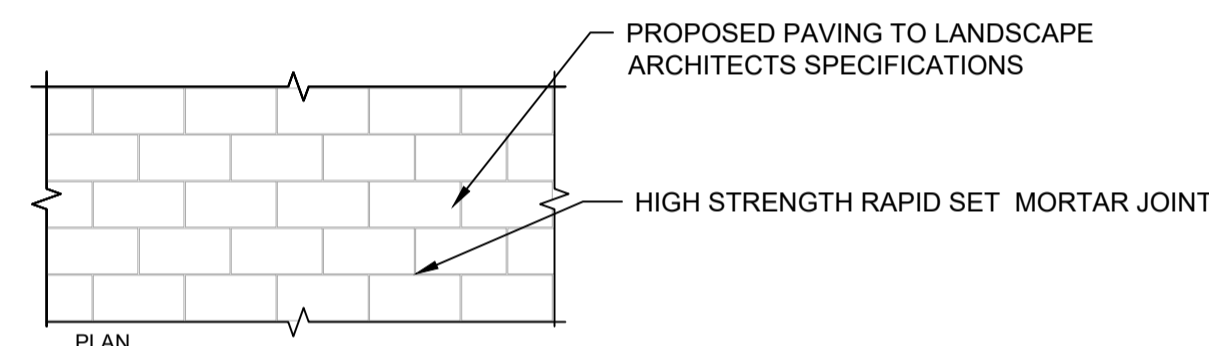

PROPOSED PAVING AND HISTORICAL COBBLE STONE BUILD-UP SCALE 1:20

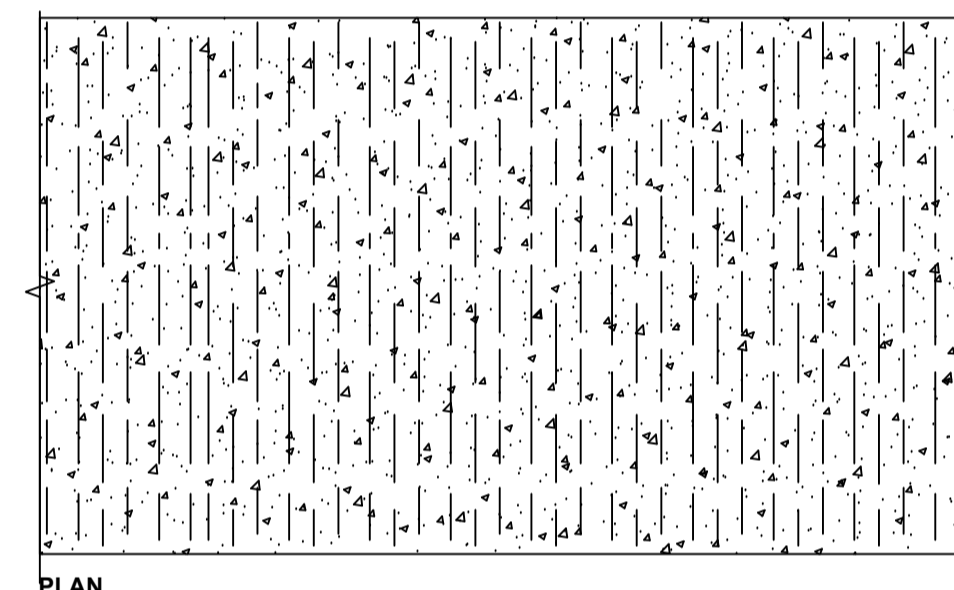


150mm IN-SITU C40N CONCRETE WITH A393 MESH TOP AND BOTTOM XF4 EXPOSURE CLASS COLOUR: GREY FINISH: TO LANDSCAPE ARCHITECTS SPECIFICATIONS JOINTING: TO BE DEVELOPED AT DETAILED DESIGN STAGE

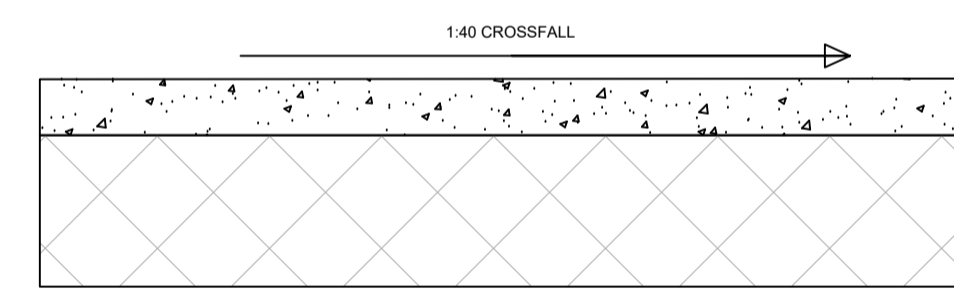

400mm CLAUSE 808 (ASSUMED CBR OF 2%)

TYPICAL CONCRETE PATH SCALE 1:20

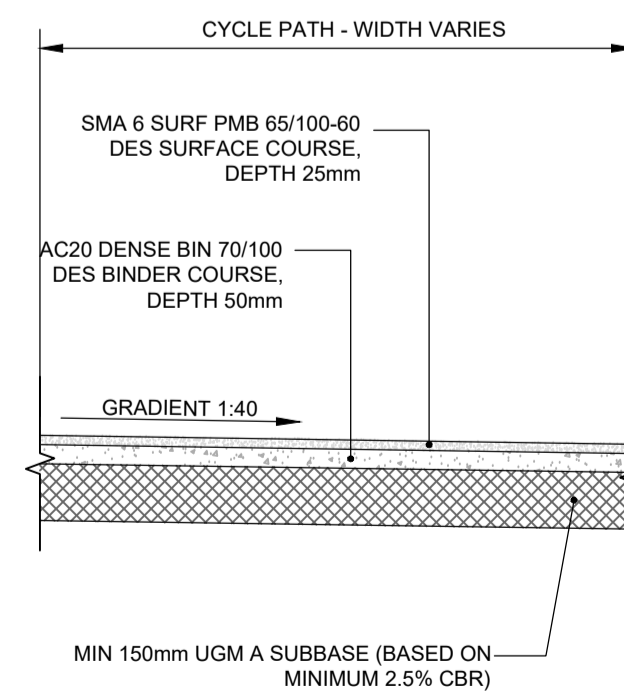

CYCLE PATH BUILDUP SCALE 1:20

A PAVEMENT CONSTRUCTION DETAILS

0700

Scale: 1:500