



SECTION S5-A - LONGITUDINAL PROFILE ON BRIDGE C-L.

Scale 1:250

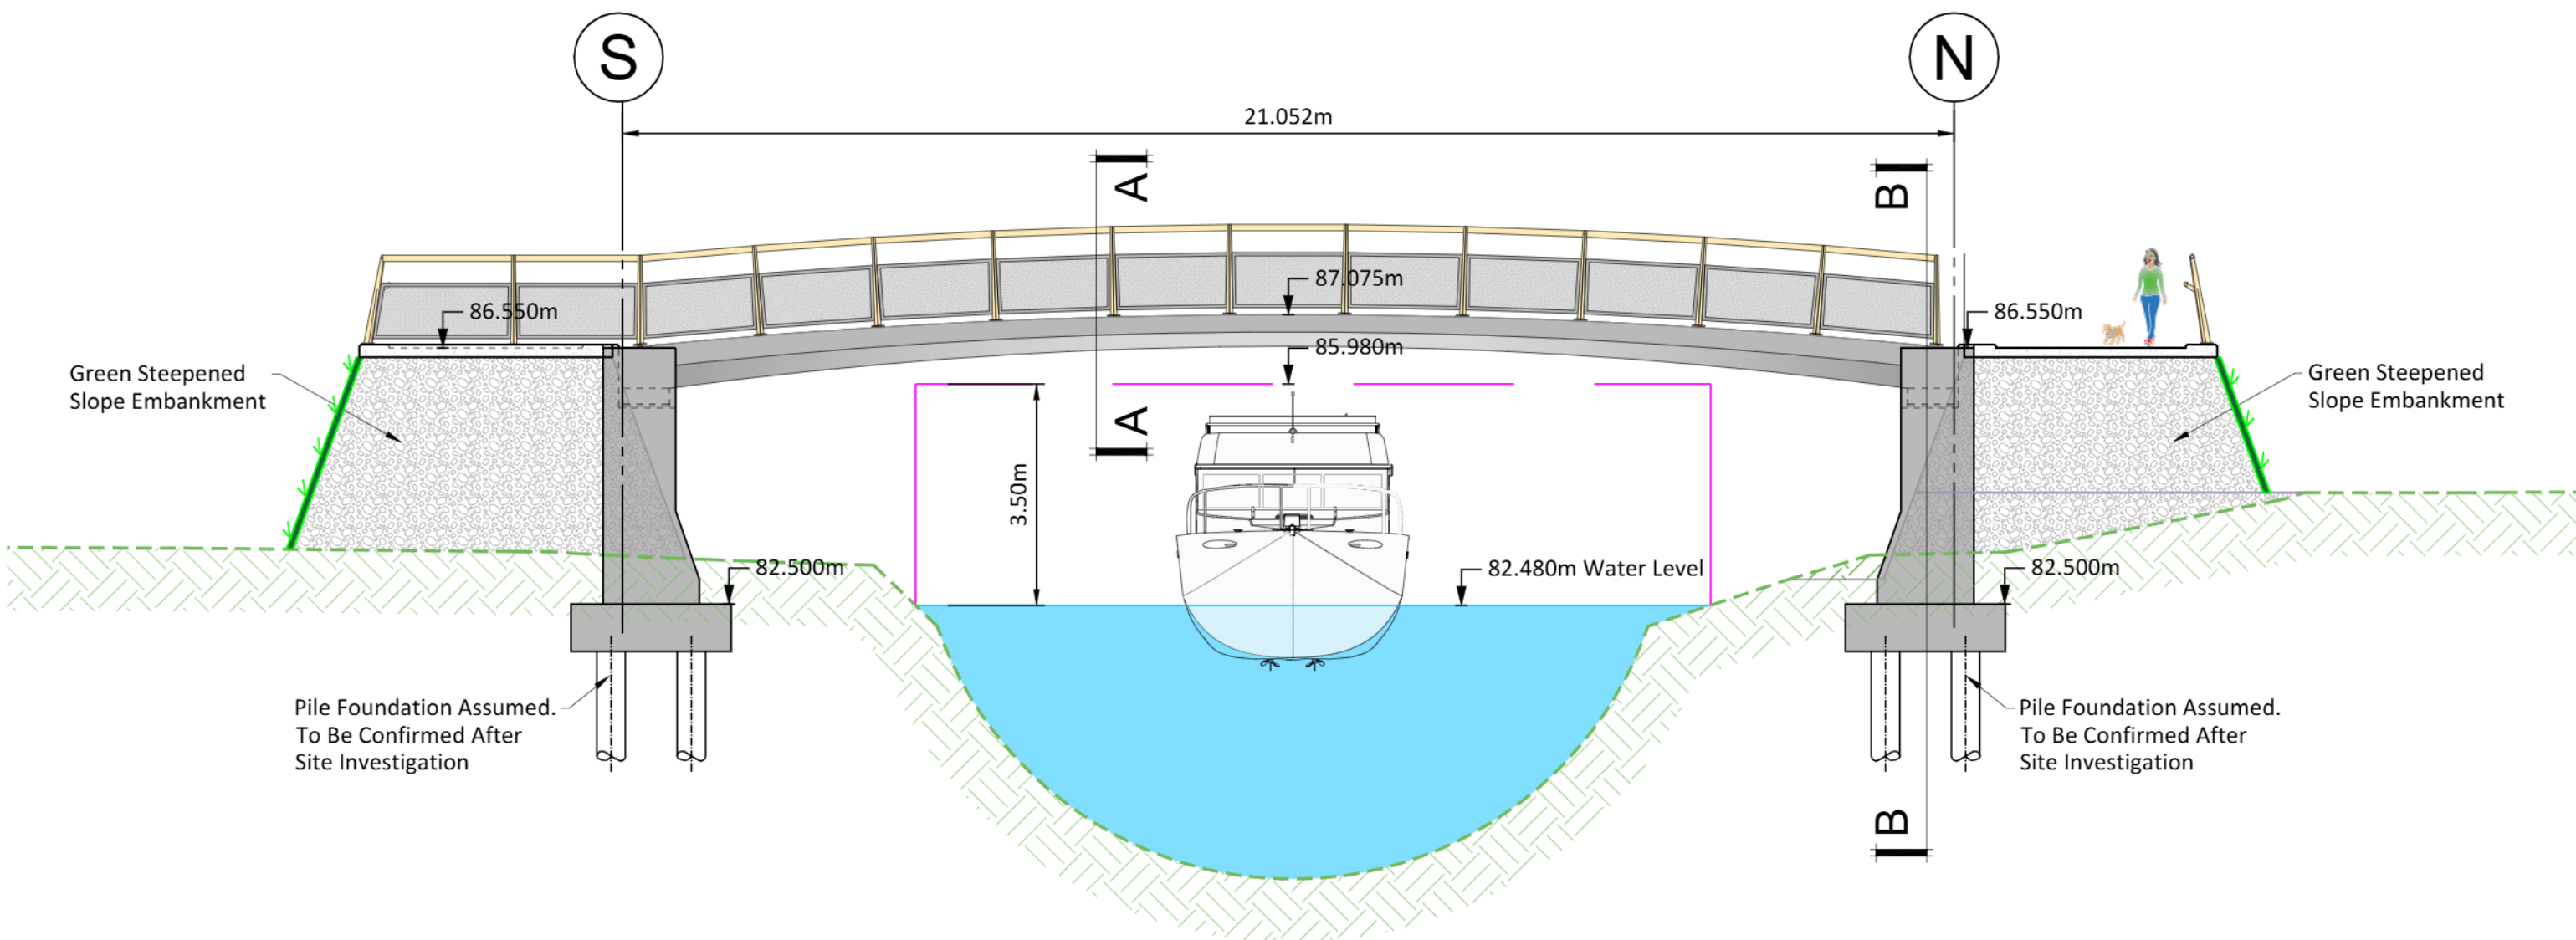


BRIDGE ELEVATION - SECTION S5-B

Scale 1:100

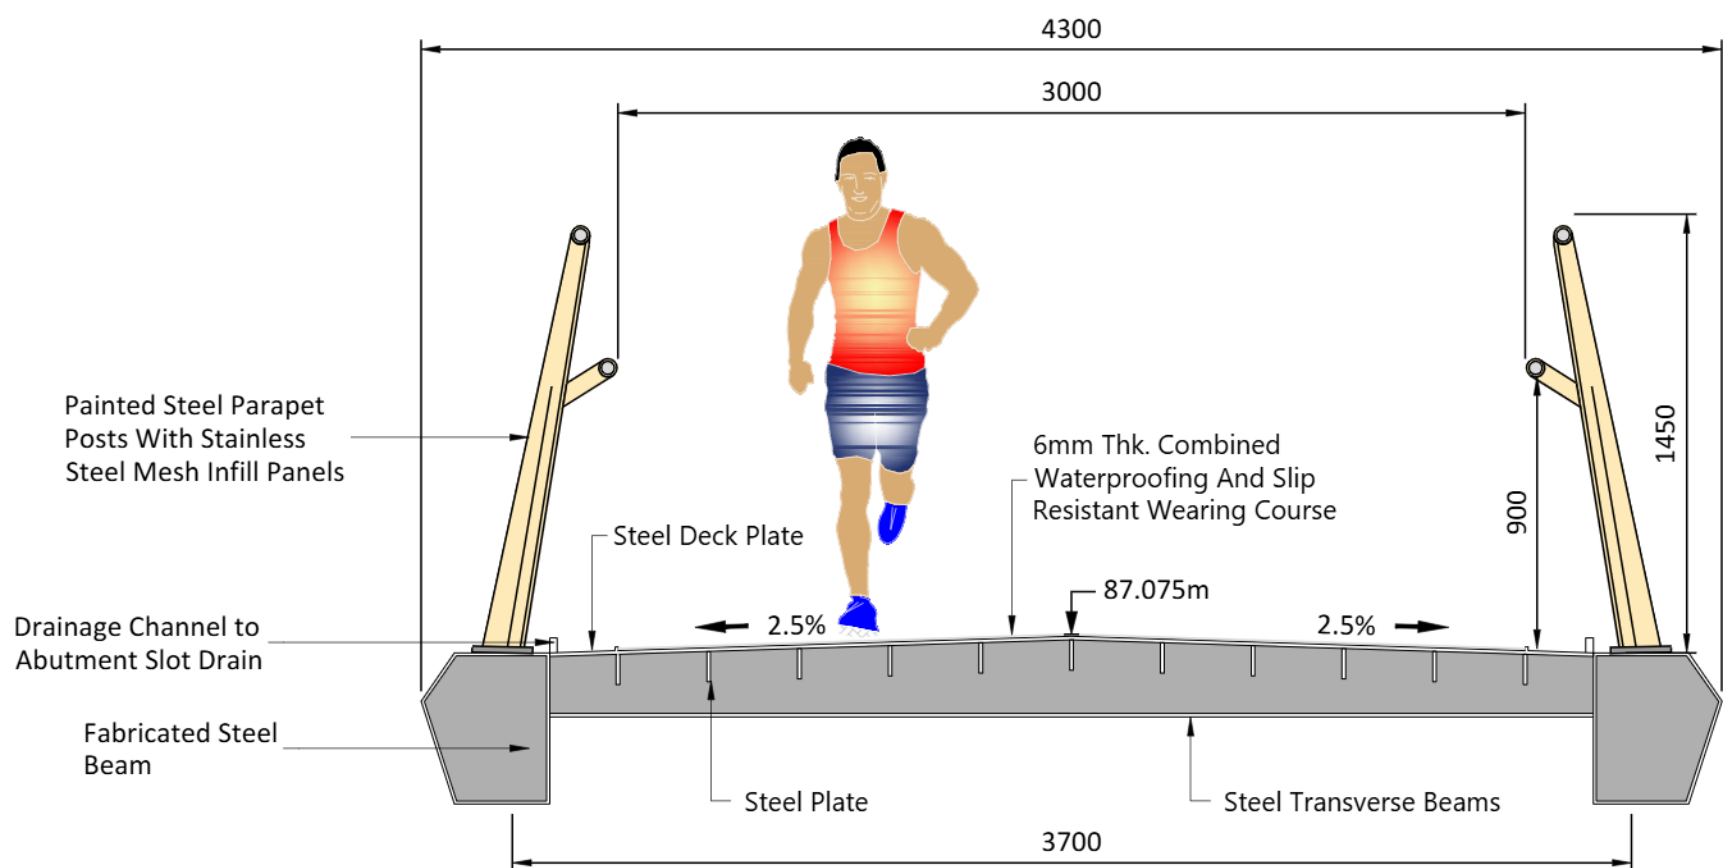

TYPICAL BRIDGE CROSS SECTION A-A

Scale 1:25

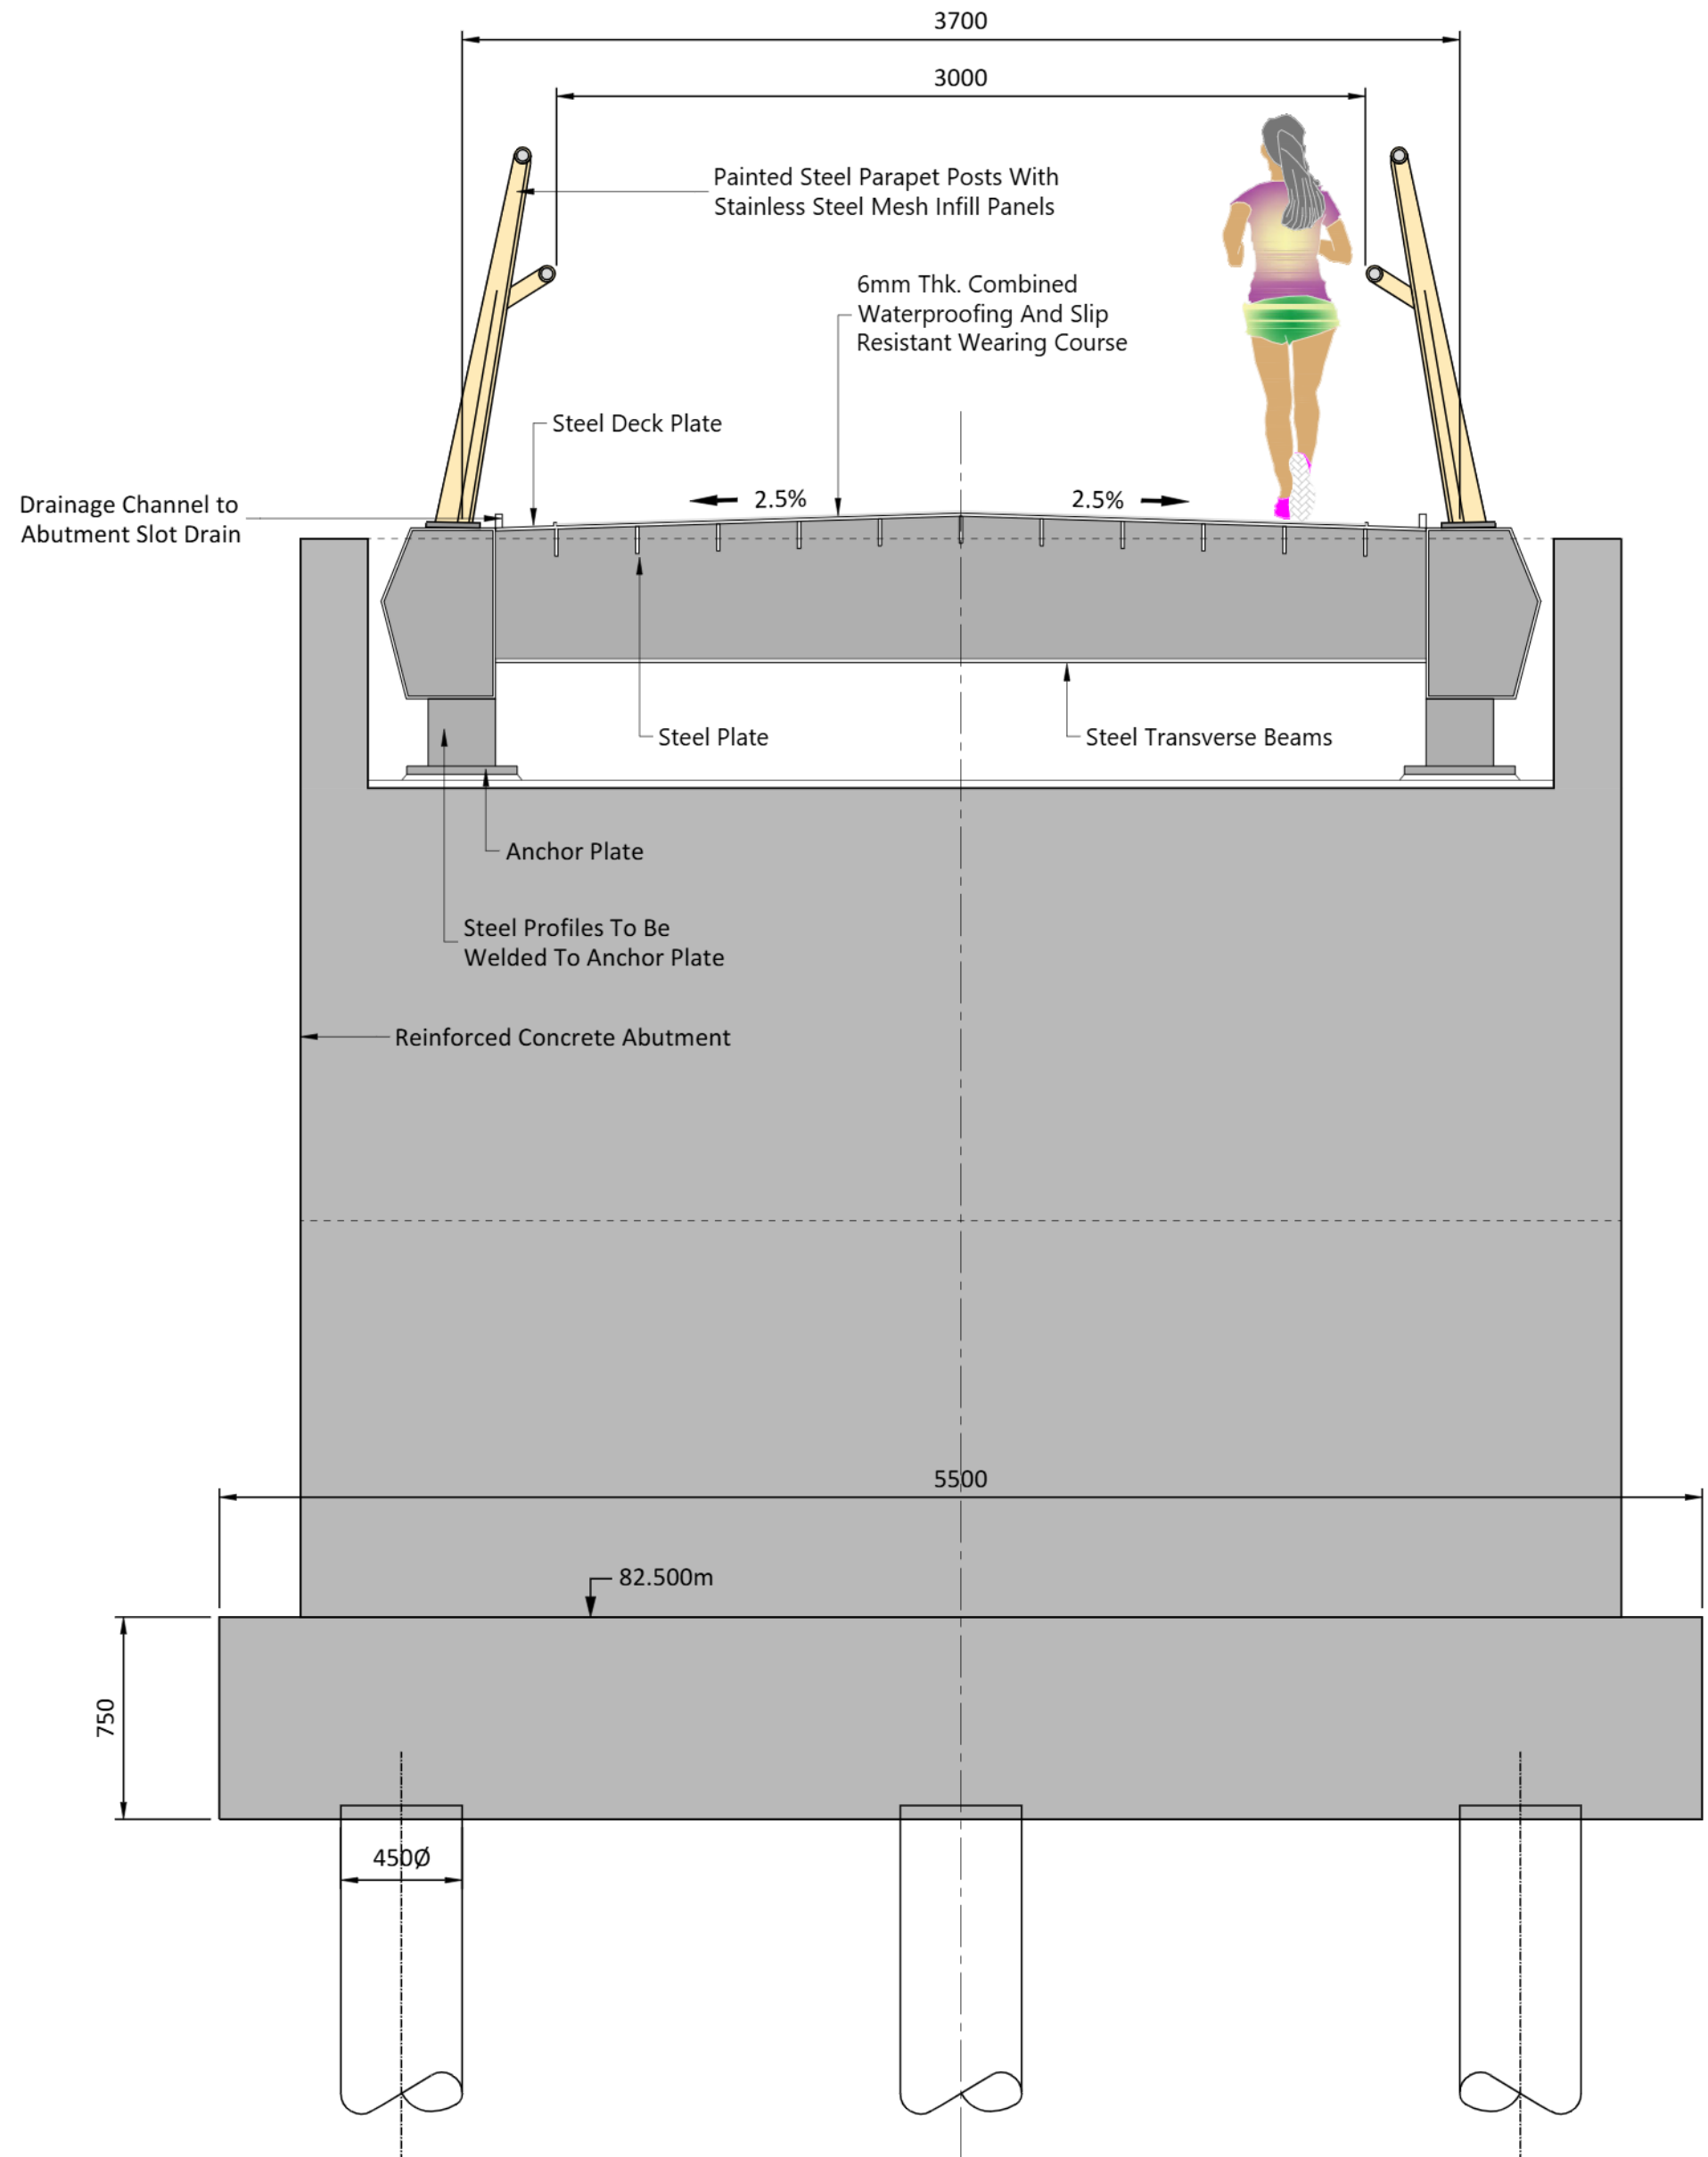

TYPICAL BRIDGE CROSS SECTION B-B

Scale 1:25

If Applicable : Ordnance Survey Ireland Licence No. CYAL50221678 © Ordnance Survey Ireland and Government of Ireland

Rev.	Description	App By	Date
A	ISSUE FOR DISCUSSION	BB	07.03.24

PROJECT	GRAND CANAL GREENWAY KILDARE PHASE 2		 Comhairle Contae Chill Dara Kildare County Council			
	STRUCTURE 05 ELEVATIONS AND SECTIONS					
SHEET	Date	07.03.24	Project number	P20-278	Scale (@ A1-)	1:100
	Drawn by	POR	Drawing Number	P20-278-ST05-P-0006		
	Checked by	TL	Rev			