



Kildare County Council  
 Planning Department  
 Áras Chill Dara,  
 Devoy Park, Naas,  
 Co Kildare.

### Kilcock Town

**WARNING:**  
 BEWARE OF UNDERGROUND SERVICES. THE LOCATIONS OF UNDERGROUND SERVICES ARE APPROXIMATE ONLY AND THEIR EXACT POSITION SHOULD BE PROVEN BY CONTRACTOR ON SITE. NO GUARANTEE IS GIVEN THAT ALL EXISTING SERVICES ARE SHOWN.

**NOTE:**  
 DRAWINGS TO BE APPROVED BY CERTIFIED ENGINEER BEFORE COMMENCEMENT OF WORKS

All works are to be carried out in accordance with Transport Infrastructure Ireland Publications, Department of transport - Traffic Signs Manual, Series 1200 of the National roads Authority (NRA) Specification for road works, TS4 Guidelines, Certification Scheme, and Specification for The Construction of traffic Signs and European standards (EN).

### LEGEND:




Date Issued: ---

Project: **Kilcock Town Branding, 2023**

Drawing Title: **LOCATION R125**

Scale: 1:200 & 1:2500 @ A3	Drawing No: SPPR/Kk/TI/- 230007	Revision: 1
Date Created: Jan 2023	Drawn By: CK	Checked By: ---
Drawing Status: TENDER	<small>Note: Do not scale off drawings. Use figure dimensions only. Plans are based on visual survey only: Topographical Survey required to establish accurate mapping. Designs and colours are indicative only.</small>	
<small>Ordnance Survey Ireland data reproduced under OSI Licence number CYAL50250173 © Ordnance Survey Ireland/Government of Ireland/ Kildare County Council</small>		

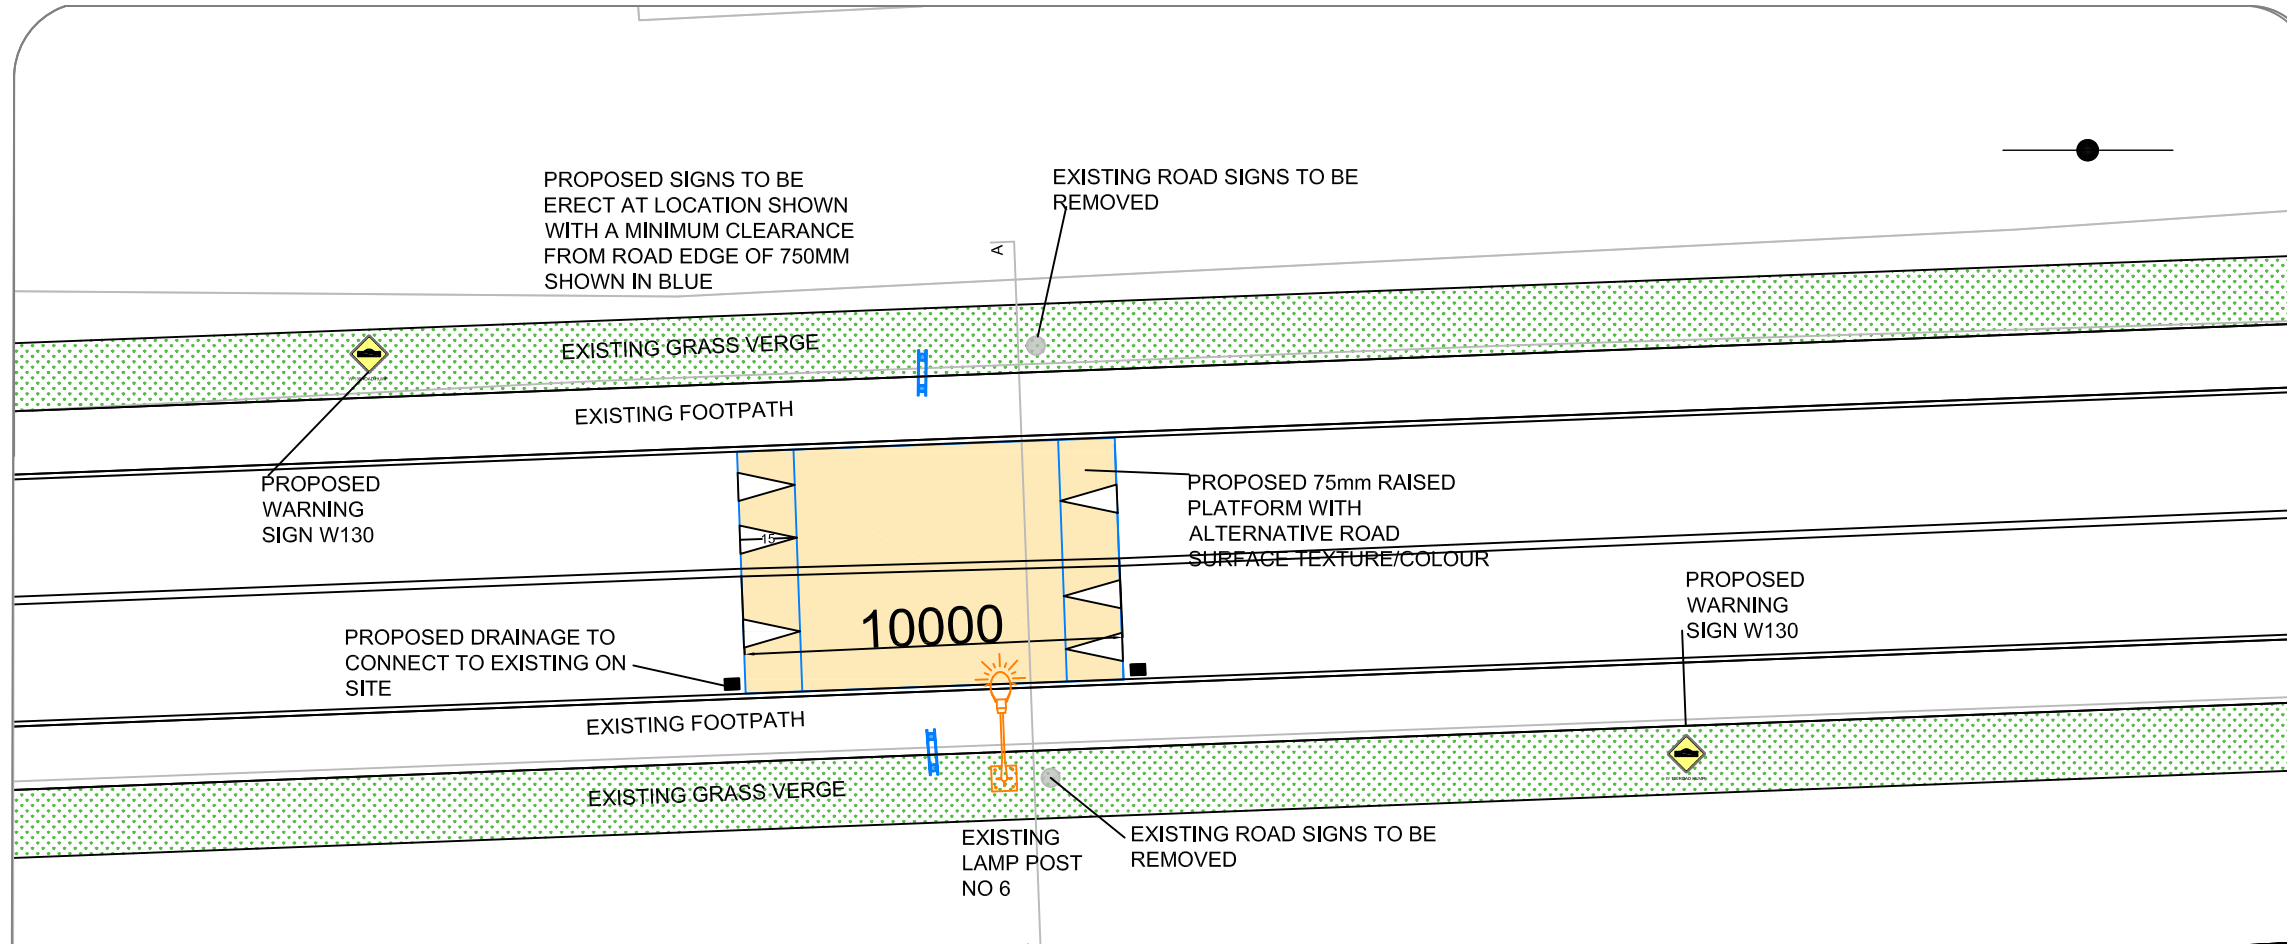

R125 AREA , SCALE:1: 200

