

NOTES:

- LONG STAY PARKING (Schedule C)
- LOADING/UNLOADING (Schedule E)
- 2 HR PARKING (Schedule B)
- BUS PARKING (Schedule D)
- ACCESSIBLE PARKING SPACE



MR. JOHN COPPINGER C. Eng., B.E., M.I.E.I.
 SENIOR ENGINEER
 Roads, Transportation & Public Safety

Kildare County Council
 Roads Design Department

MR. NIAL KOPPESSEY
 DIRECTOR OF SERVICES
 Roads, Transportation & Public Safety

Roads Design Section, Area Chill Dara, Devoe Park, Naas, Co. Kildare, Ireland
 Tel: +353 45 980424, Fax: +353 45 980420, e-mail: roads@kildarecoco.ie

Project: Celbridge Parking Bye-Laws 2015 as adopted on 23/10/2015


Drawing: Location Map

Date: October 2015

Scale 1:1,000

Drawn By: M.K.

E/3369/A

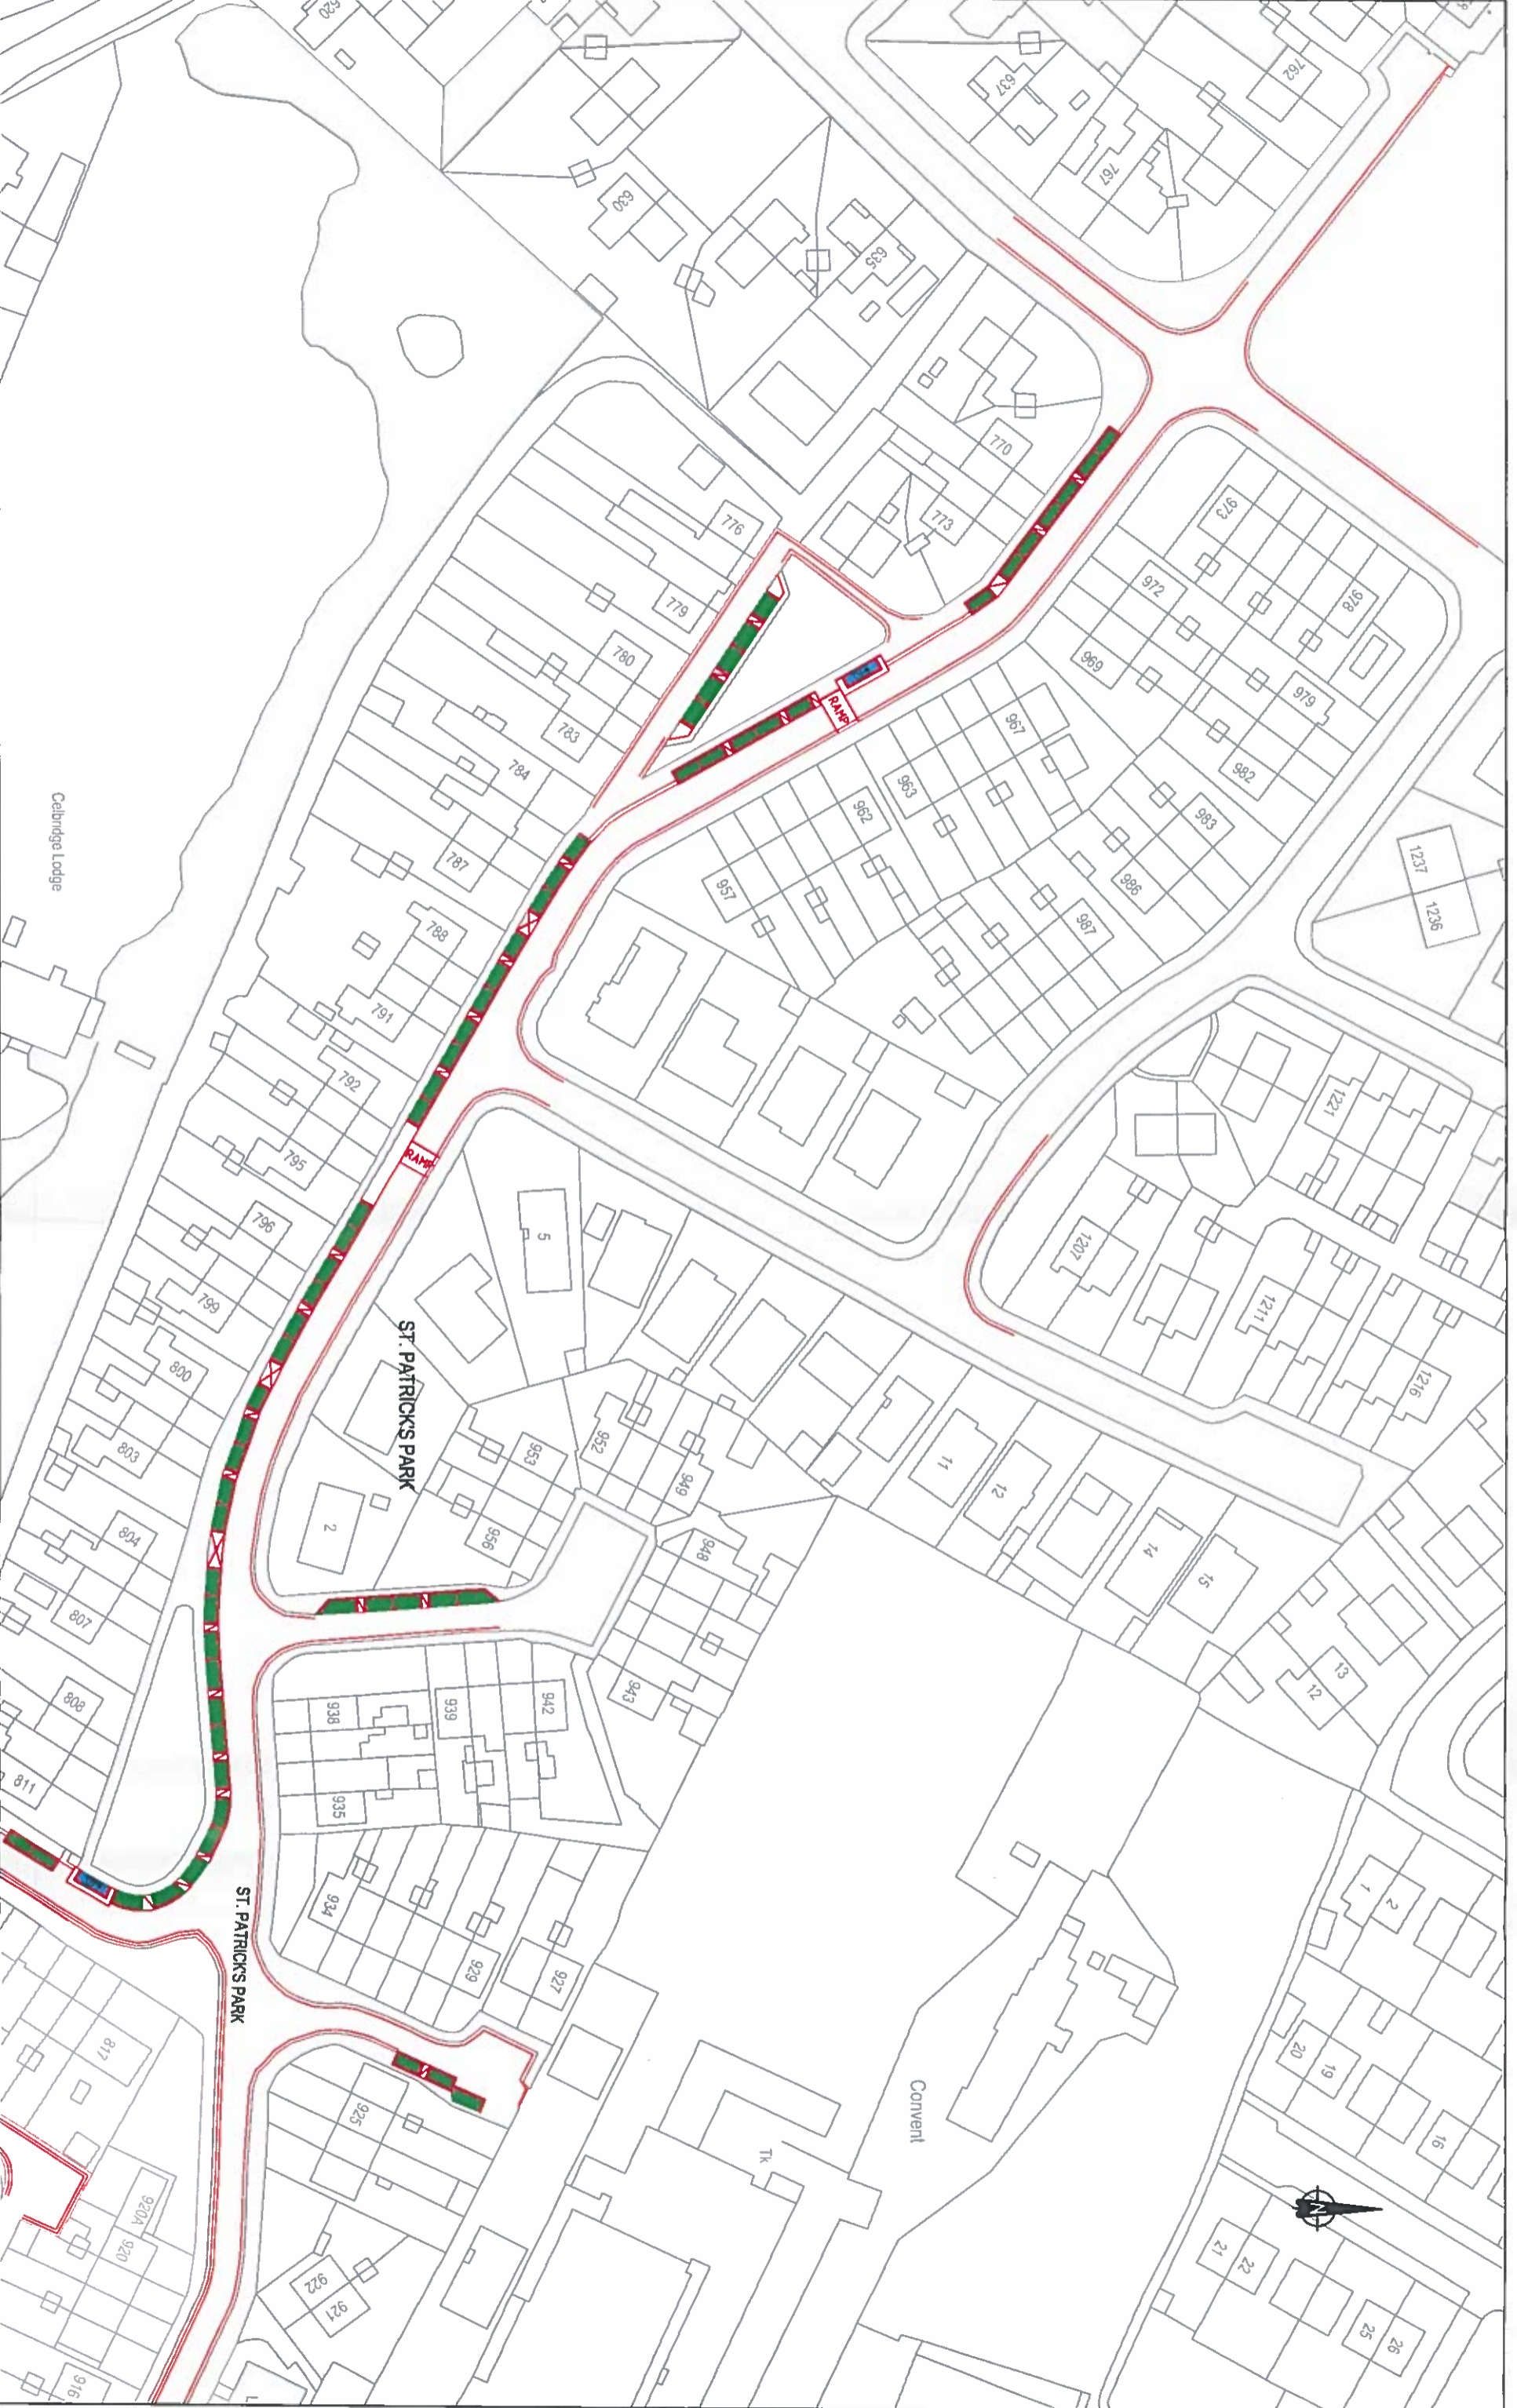

NOTES:

- LONG STAY PARKING (Schedule C)
- LOADING/UNLOADING (Schedule E)
- ACCESSIBLE PARKING SPACE
- 2 HR PARKING (Schedule B)
- BUS PARKING (Schedule D)

Kildare County Council
Roads Design Department

MR. JOHN COPPINGER C. Eng. B.E. M.Eng.
Senior Engineer
Roads, Transportation & Public Safety

MR. PAUL WOODRUFF
Director of Services
Roads, Transportation & Public Safety

Roads Design Section, Area Chill Dara, Devoy Park, Near Co. Kildare, Ireland
Tel: +353-45-980424 Fax: +353-45-980425 e-mail: roads@kildarecoco.ie

Project: Calbridge Parking Bye-Laws 2015 as adopted on 29/10/2015


Drawing: Location Map

Date: October 2015

Scale: 1 : 1,000

Drawn By: M.K.

E/3369/B

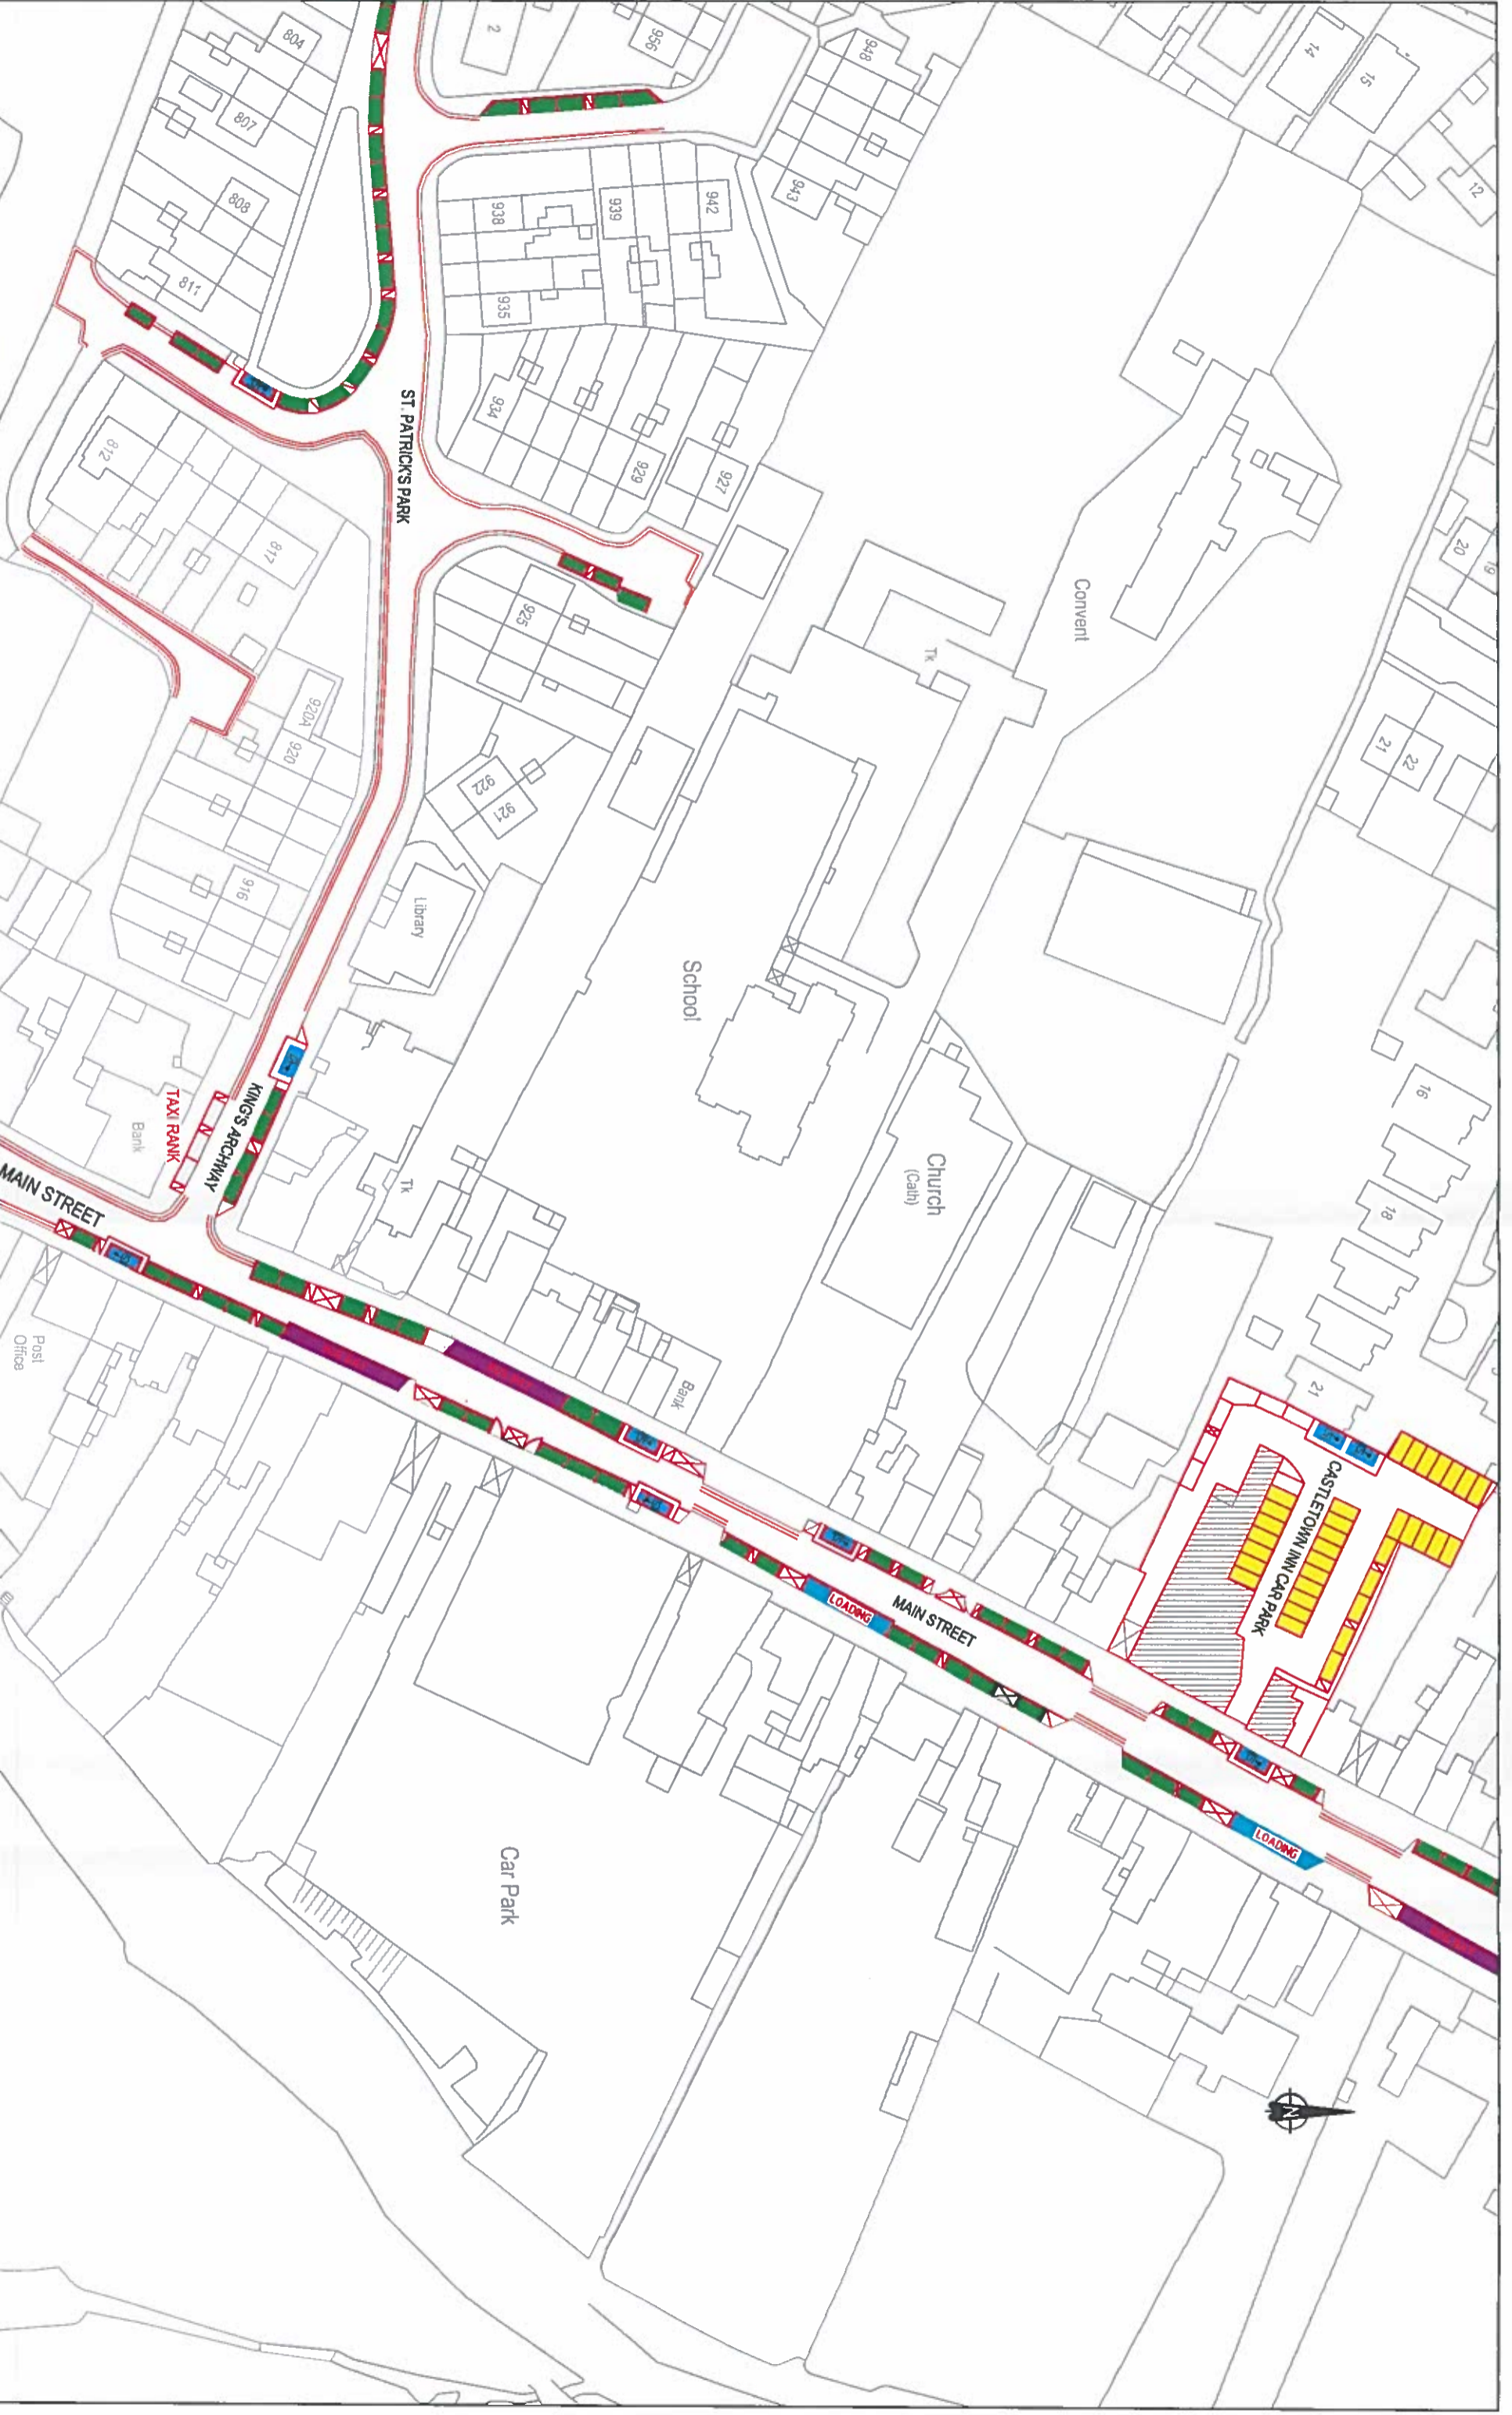

NOTES:

- TAXI RANK (Schedule F)
- LONG STAY PARKING (Schedule C)
- LOADING/UNLOADING (Schedule E)
- 2 HR PARKING (Schedule B)
- BUS PARKING (Schedule D)
- ACCESSIBLE PARKING SPACE



MR. JOHN COPPINGER C. Eng. B.E. M.Eng.
 SENIOR ENGINEER
 Roads, Transportation & Public Safety

Kildare County Council
 Roads Design Department
 Roads Design Section, Area Chill Quay, Derry Park, New Co. Kildare, Ireland
 Tel: +353-45-9809724, Fax: +353-45-9809720, Email: roads@kildarecc.ie

MR. MAUL LORRISSEY
 DIRECTOR OF SERVICES
 Roads, Transportation & Public Safety

Project: **Calbridge Parking Bye-Laws 2015 as adopted on 23/10/2015**


Drawing: **Location Map**


Date: **October 2015**

Scale: **1 : 1,000**





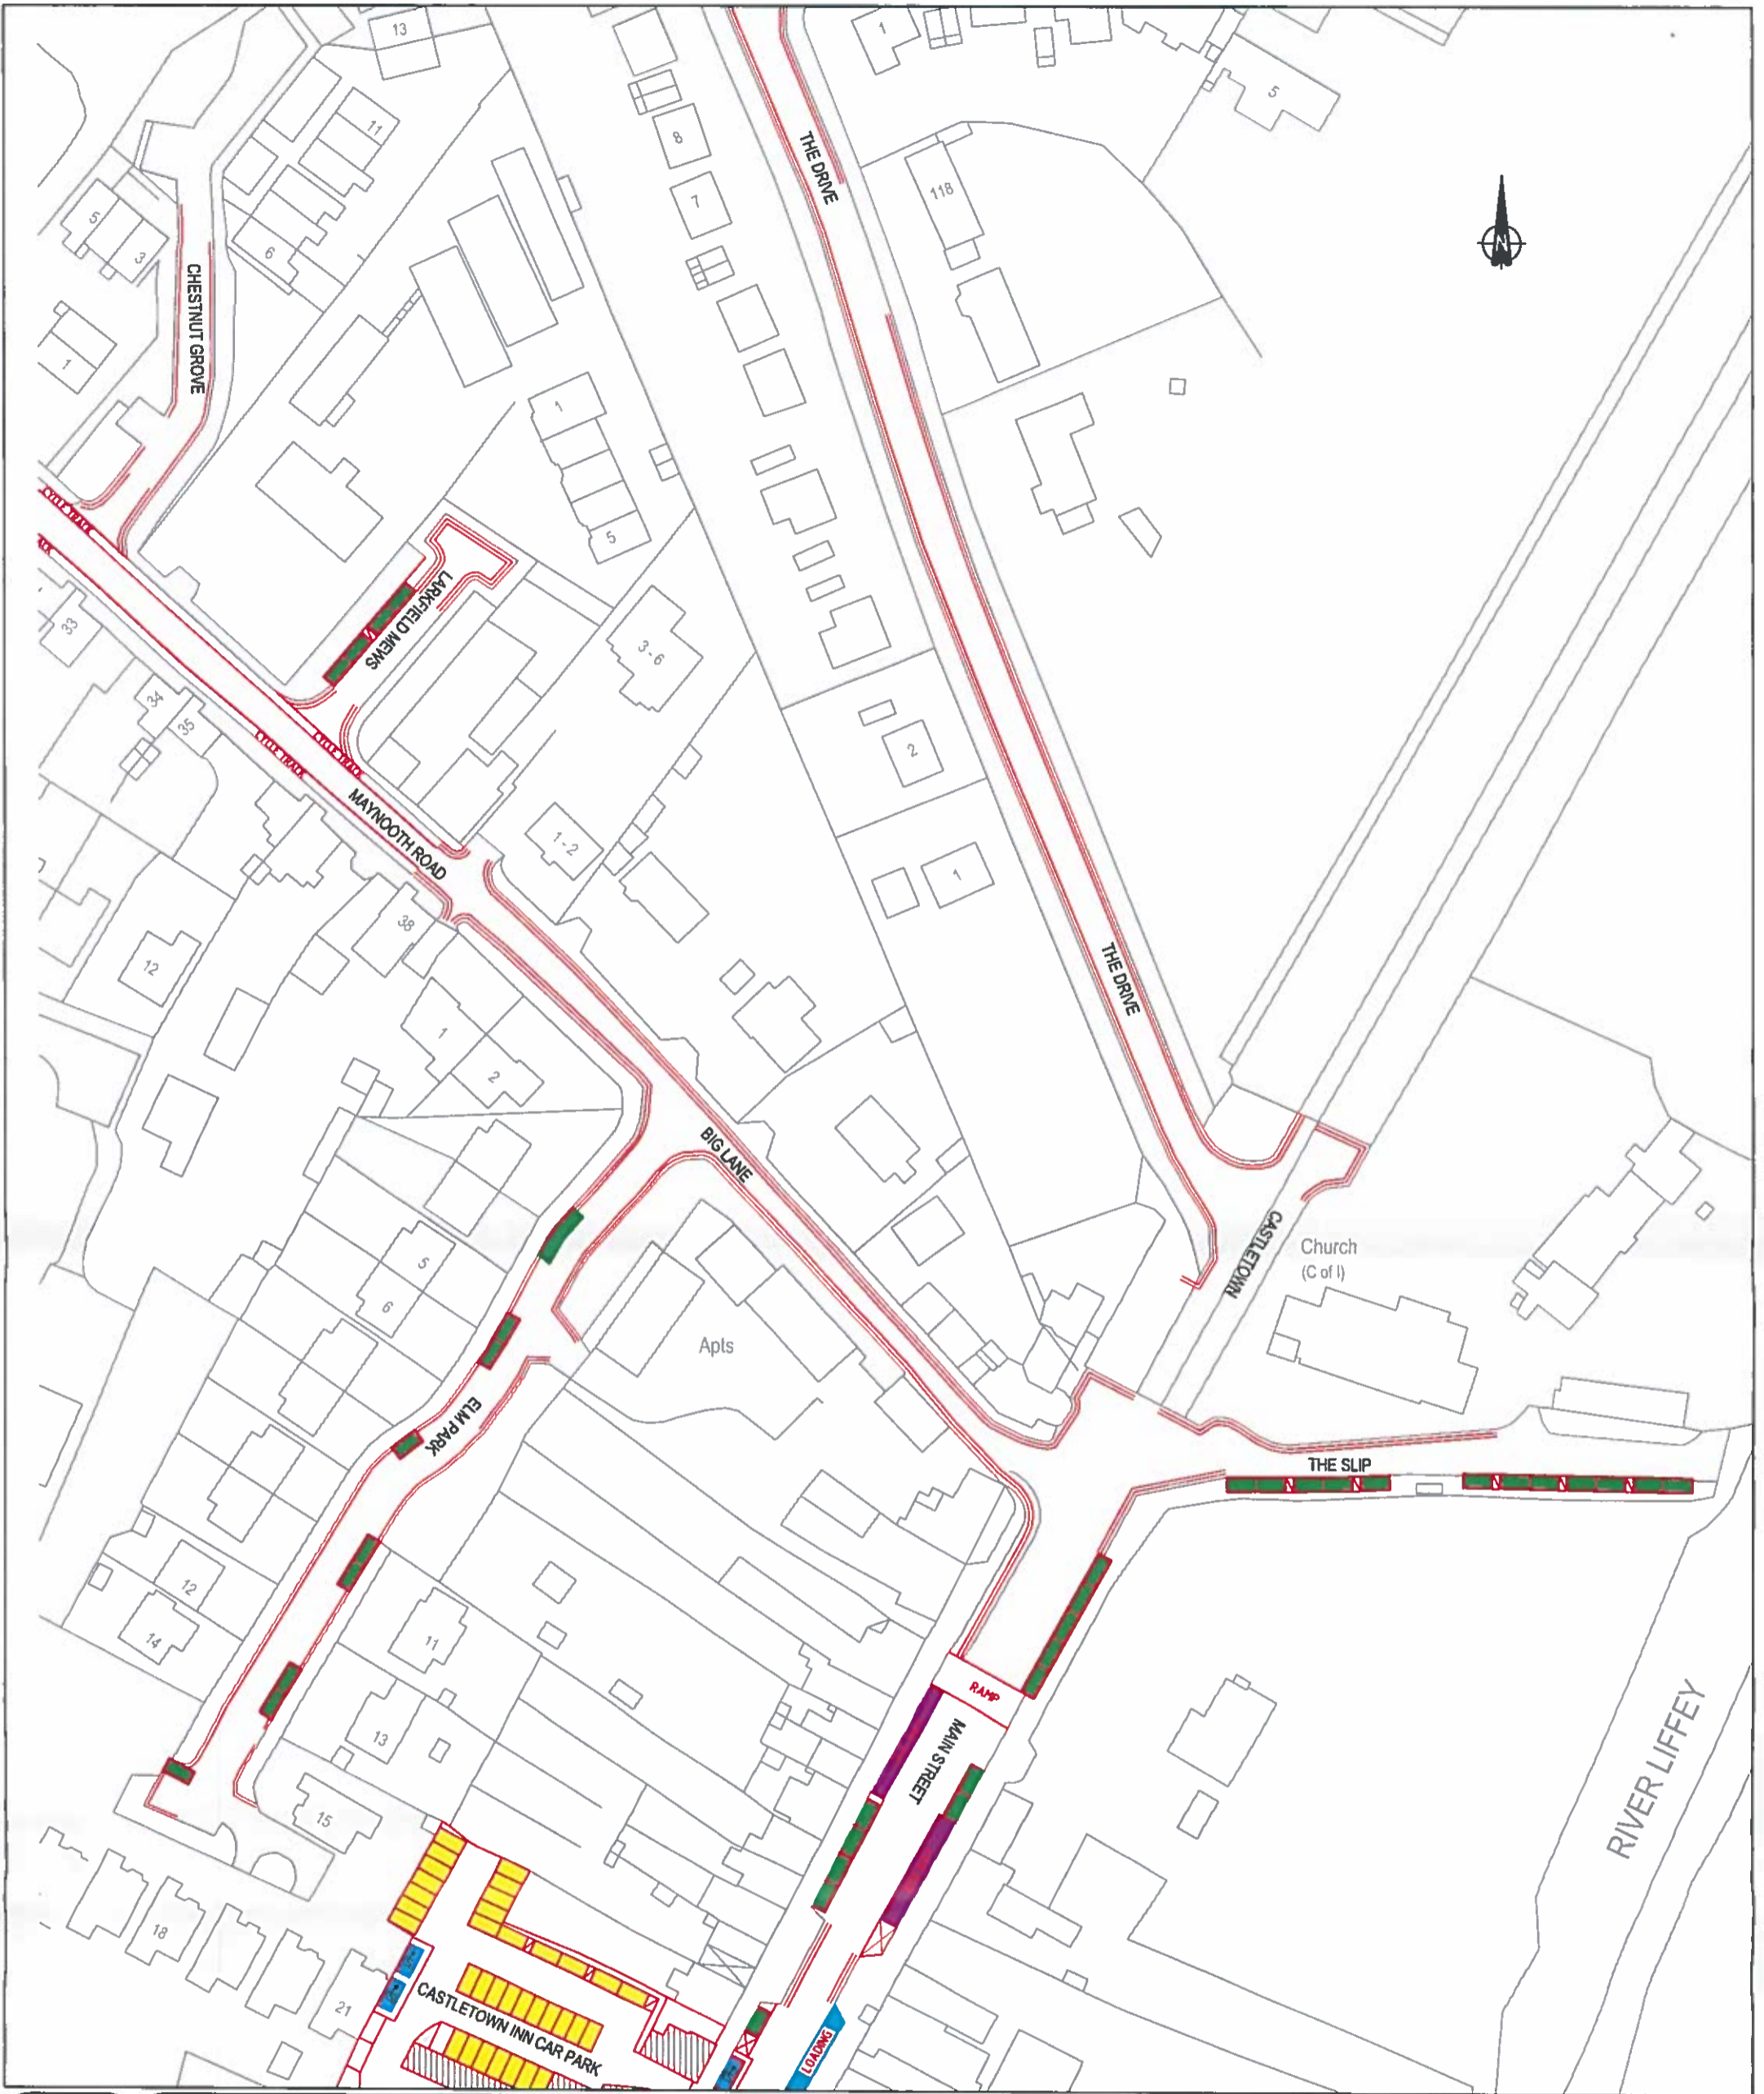

Drawn By: **M.K.**


E/3369/C




 Kildare County Council Roads Design Department <small>Roads Design Section, Aras Chill Dara, Devoy Park, Naas, Co. Kildare, Ireland Tel: +353-45-980424, Fax: +353-45-980420, e-mail: roads@kildarecoco.ie</small>	Project: Celbridge Parking Bye-Laws 2015 as adopted on 23/10/2015		E/3369/D	
	Drawing: Location Map			
<small>MR. JOHN COPPINGER C. Eng., B.E., M.I.E.I. Chartered Engineer SENIOR ENGINEER Roads Transportation & Public Safety</small>	<small>MR. NALL MORRISSEY DIRECTOR OF SERVICES Roads, Transportation & Public Safety</small>	Date: October 2015	Scale 1 : 1,000	Drawn By: M.K.




NOTES:

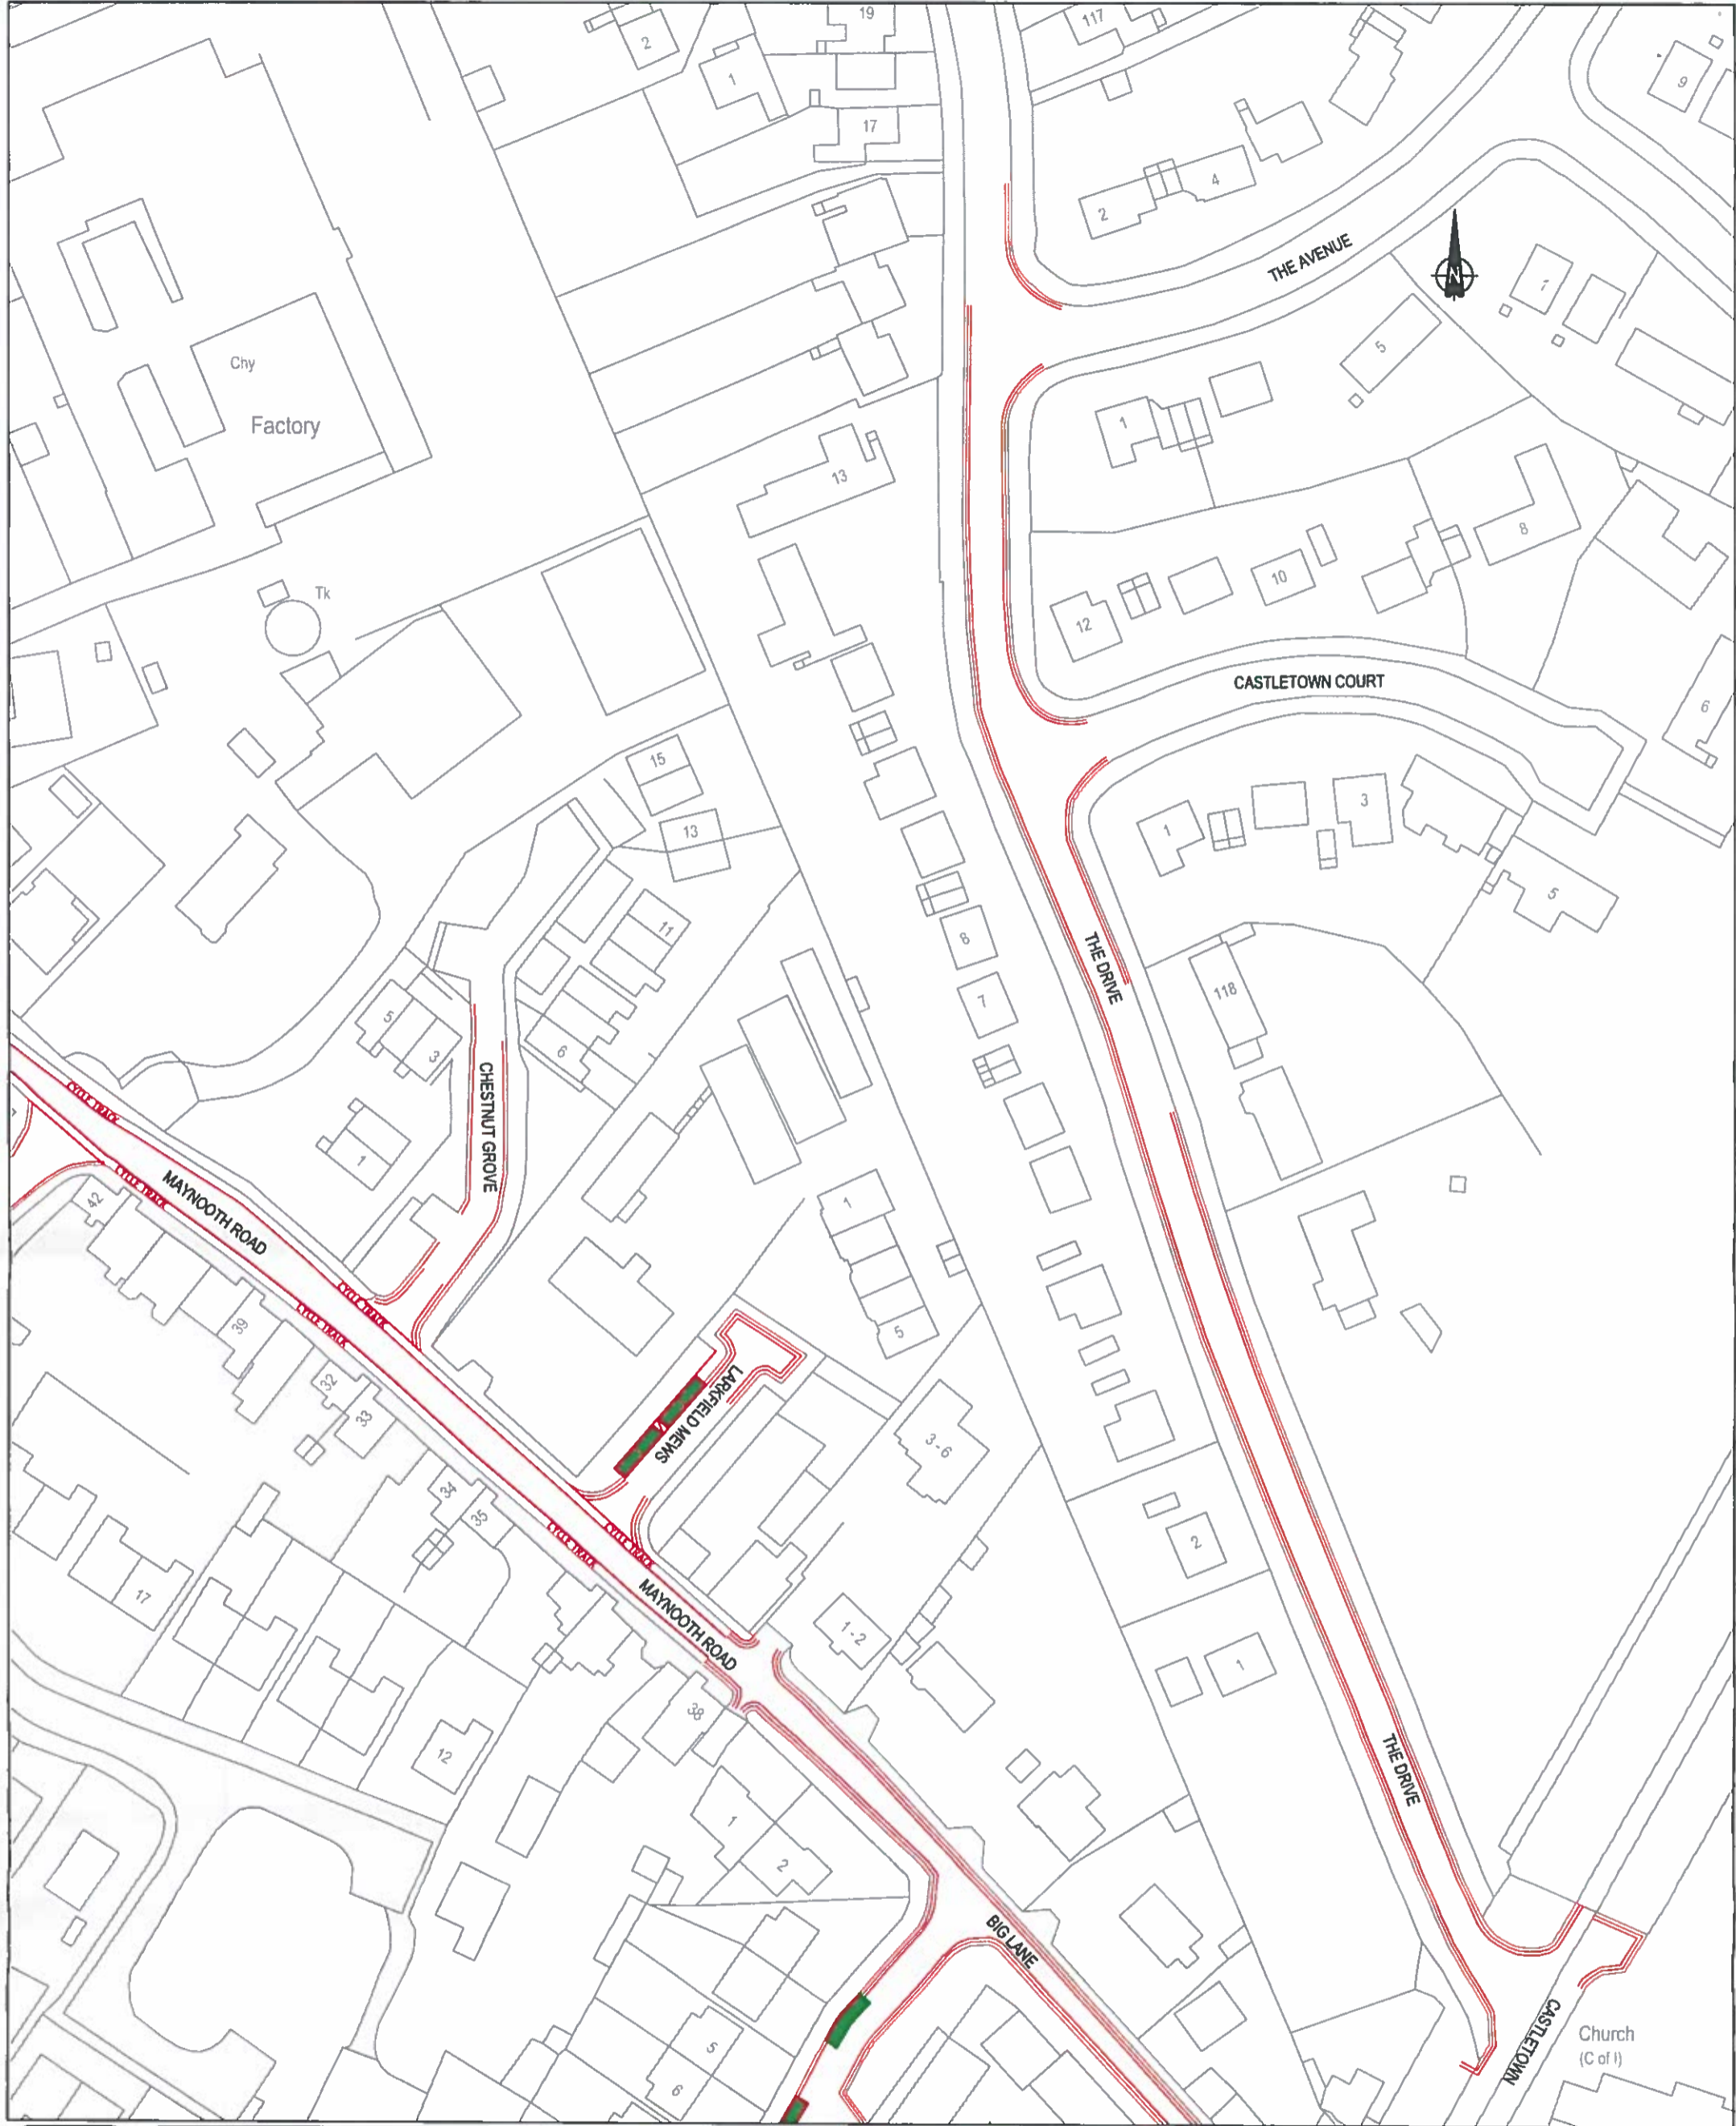LONG STAY PARKING (Schedule C) 	LOADING/UNLOADING (Schedule E) 	ACCESSIBLE PARKING SPACE 
2 HR PARKING (Schedule B) 	BUS PARKING (Schedule D) 	PROPOSED TAXI RANK (Schedule F) 




 <p>Kildare County Council Roads Design Department</p> <p>Roads Design Section, Aras Chill Dara, Deyoy Park, Nasa, Co. Kildare, Ireland Tel: +353-45-980424, Fax: +353-45-980420, e-mail: roads@kildarecoco.ie</p>	<p>Project: Celbridge Parking Bye-Laws 2015 as adopted on 23/10/2015</p>		<p>E/3369/E</p>	
	<p>Drawing: Location Map</p>			
<p>MR. JOHN COPPINGER C. Eng., B.E., M.I.E.I. Chartered Engineer SENIOR ENGINEER Roads Transportation & Public Safety</p>	<p>MR. HALL MORRISSEY DIRECTOR OF SERVICES Roads, Transportation & Public Safety</p>	<p>Date: October 2015</p>	<p>Scale 1 : 1,000</p>	<p>Drawn By: M.K.</p>






NOTES:


<p>2 HR PARKING (Schedule B) </p>	<p>LONG STAY PARKING (Schedule C) </p>	<p>LOADING/UNLOADING (Schedule E) </p>
<p>BUS PARKING (Schedule D) </p>	<p>ACCESSIBLE PARKING SPACE </p>	




 Kildare County Council Roads Design Department <small>Roads Design Section, Aras Chill Dara, Devoy Park, Naas, Co. Kildare, Ireland Tel: +353-45-980424, Fax: +353-45-980420, e-mail: roads@kildarecoco.ie</small>	Project: Celbridge Parking Bye-Laws 2015 as adopted on 23/10/2015		E/3369/F	
	Drawing: Location Map			
<small>MR. JOHN COPPINGER C. Eng., B.E., M.I.E.I. Chartered Engineer SENIOR ENGINEER Roads Transportation & Public Safety</small>	<small>MR. NIAL MORRISSEY DIRECTOR OF SERVICES Roads, Transportation & Public Safety</small>	Date: October 2015	Scale 1 :1,000	Drawn By: M.K.

NOTES:


LONG STAY PARKING (Schedule C)		LOADING/UNLOADING (Schedule E)	
2 HR PARKING (Schedule B)		BUS PARKING (Schedule D)	
		ACCESSIBLE PARKING SPACE	

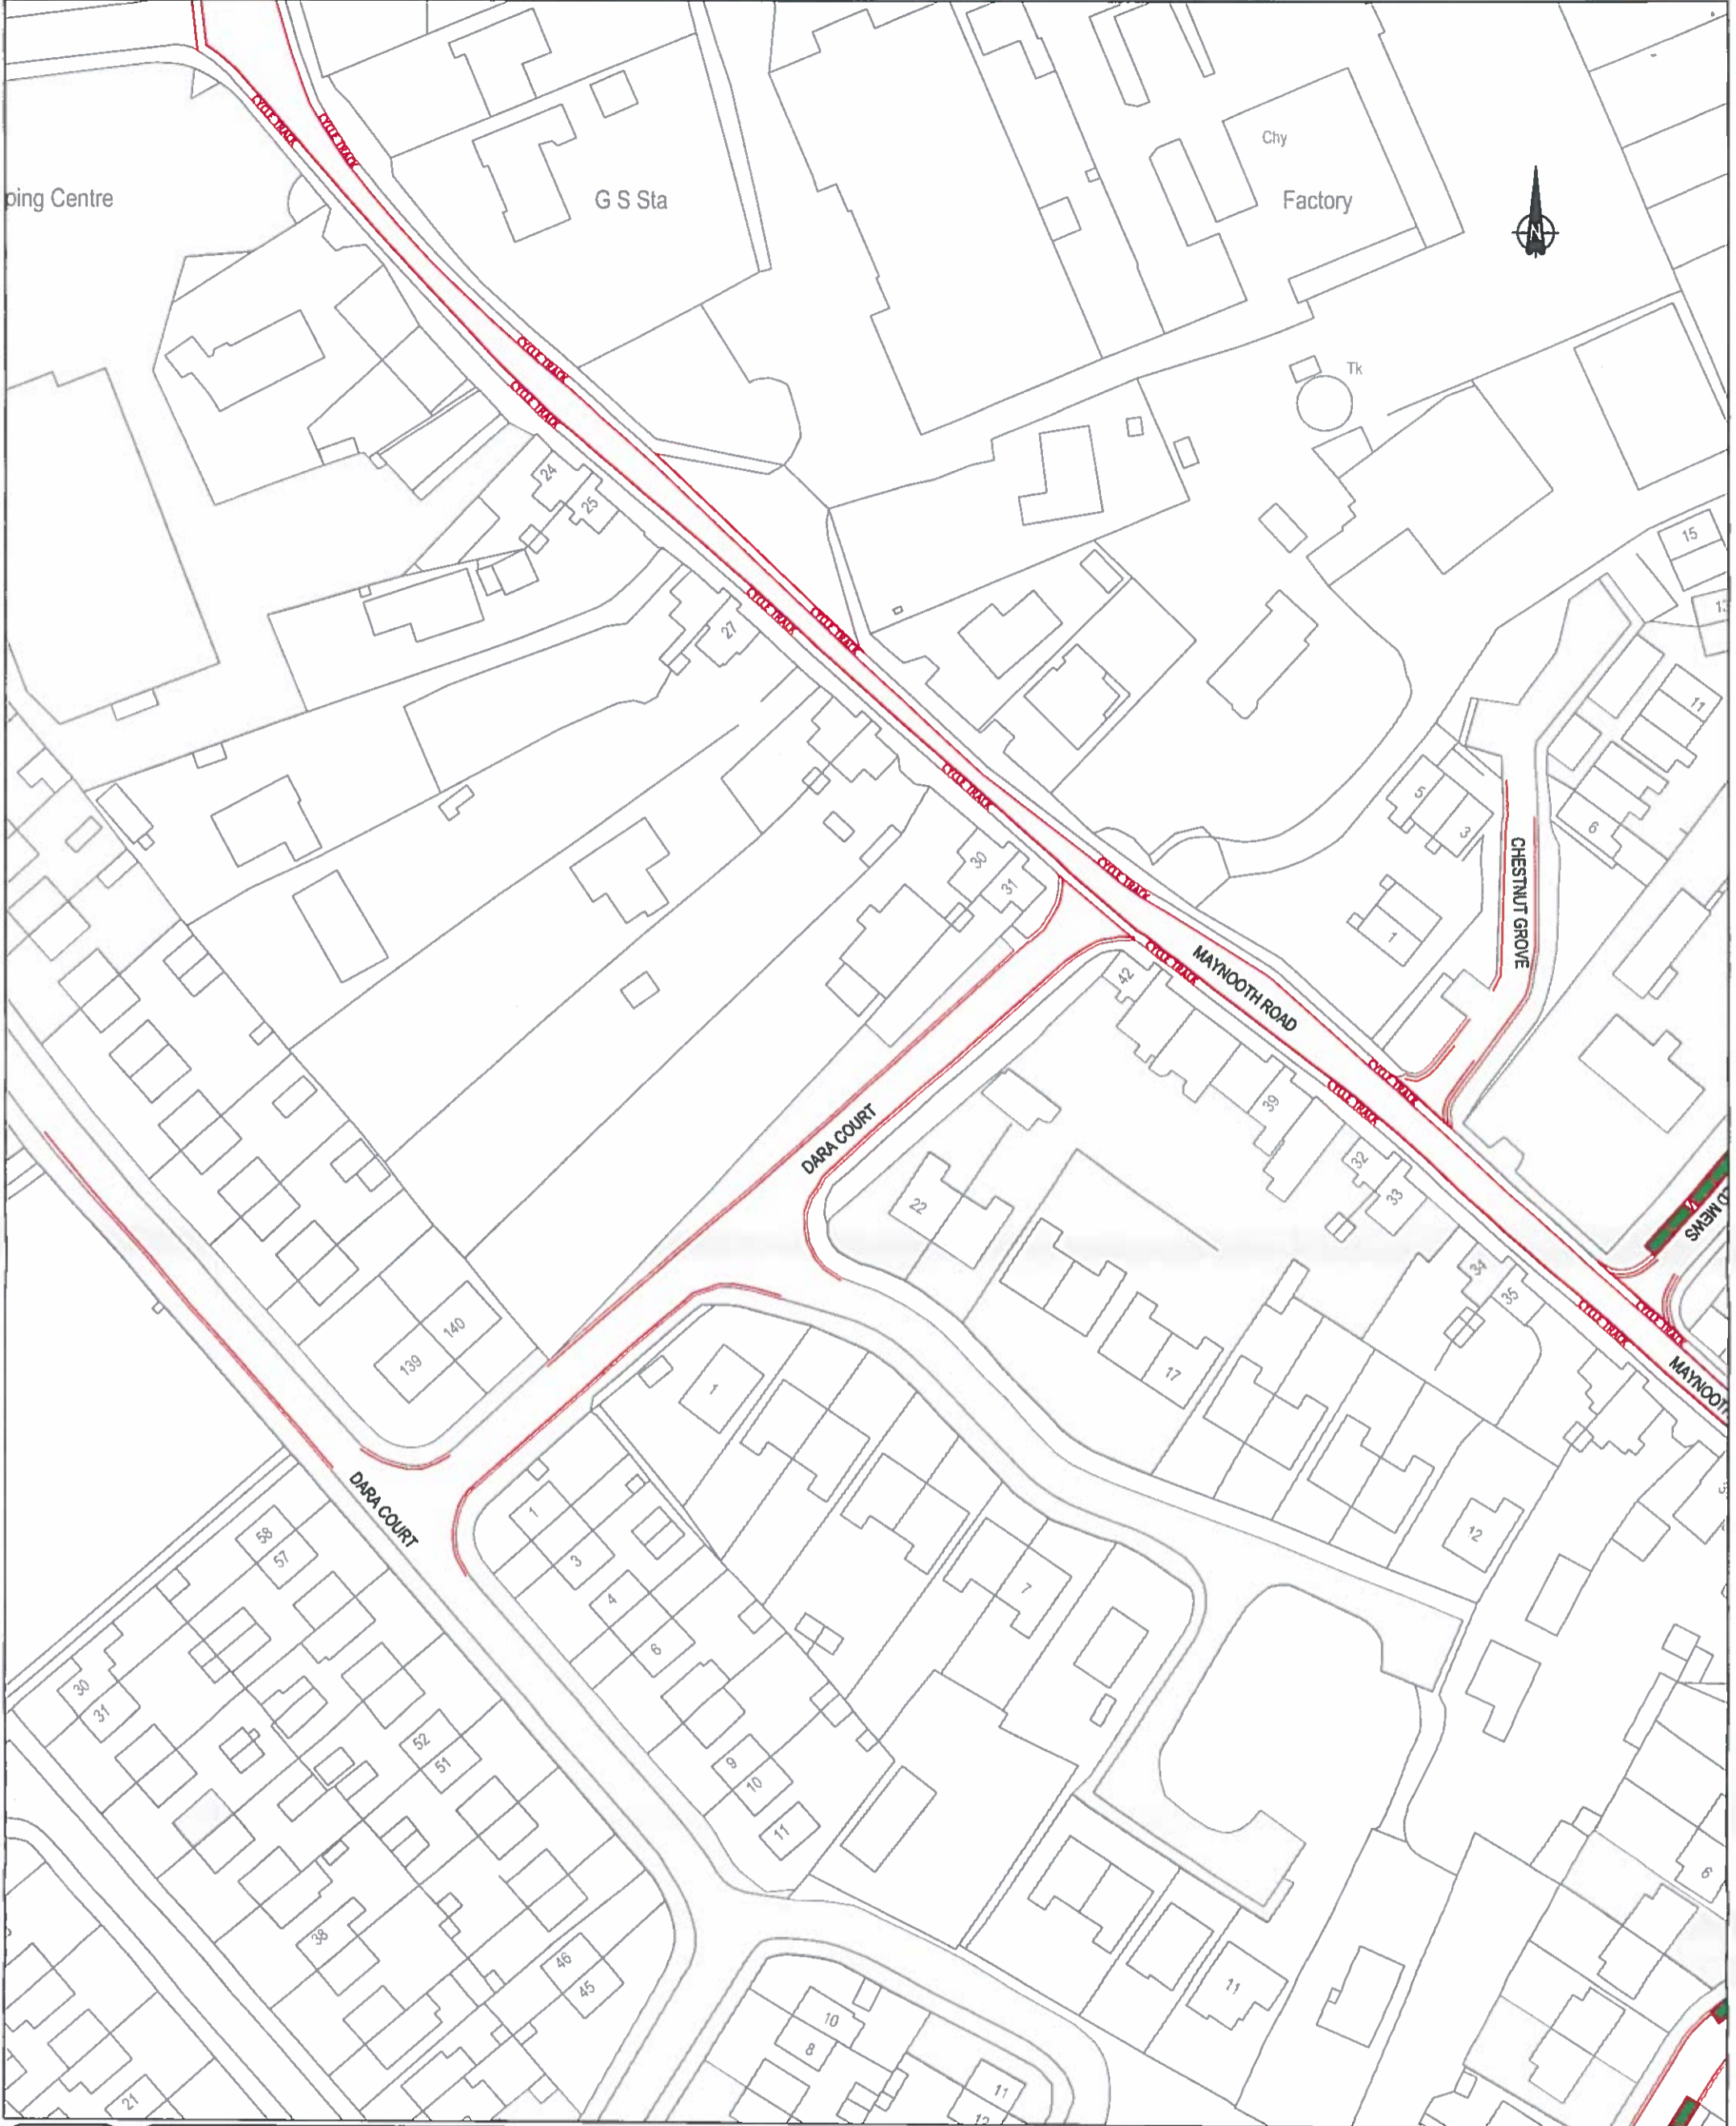


 Kildare County Council Roads Design Department <small>Roads Design Section, Aras Chill Dara, Devoe Park, Ness, Co. Kildare, Ireland Tel: +353-45-980424, Fax: +353-45-980420, e-mail: roads@kildarecoco.ie</small>	Project: Celbridge Parking Bye-Laws 2015 as adopted on 23/10/2015		E/3369/G	
	Drawing: Location Map			
<small>MR. JOHN COPPINGER C. Eng., B.E., M.I.E.I. Chartered Engineer SENIOR ENGINEER Roads Transportation & Public Safety</small>	<small>MR. MALL MORRISSEY DIRECTOR OF SERVICES Roads, Transportation & Public Safety</small>	Date: July 2015	Scale 1 :1,000	Drawn By: M.K.

NOTES:

LONG STAY PARKING (Schedule C)		LOADING/UNLOADING (Schedule E)	
2 HR PARKING (Schedule B)		BUS PARKING (Schedule D)	
		ACCESSIBLE PARKING SPACE	

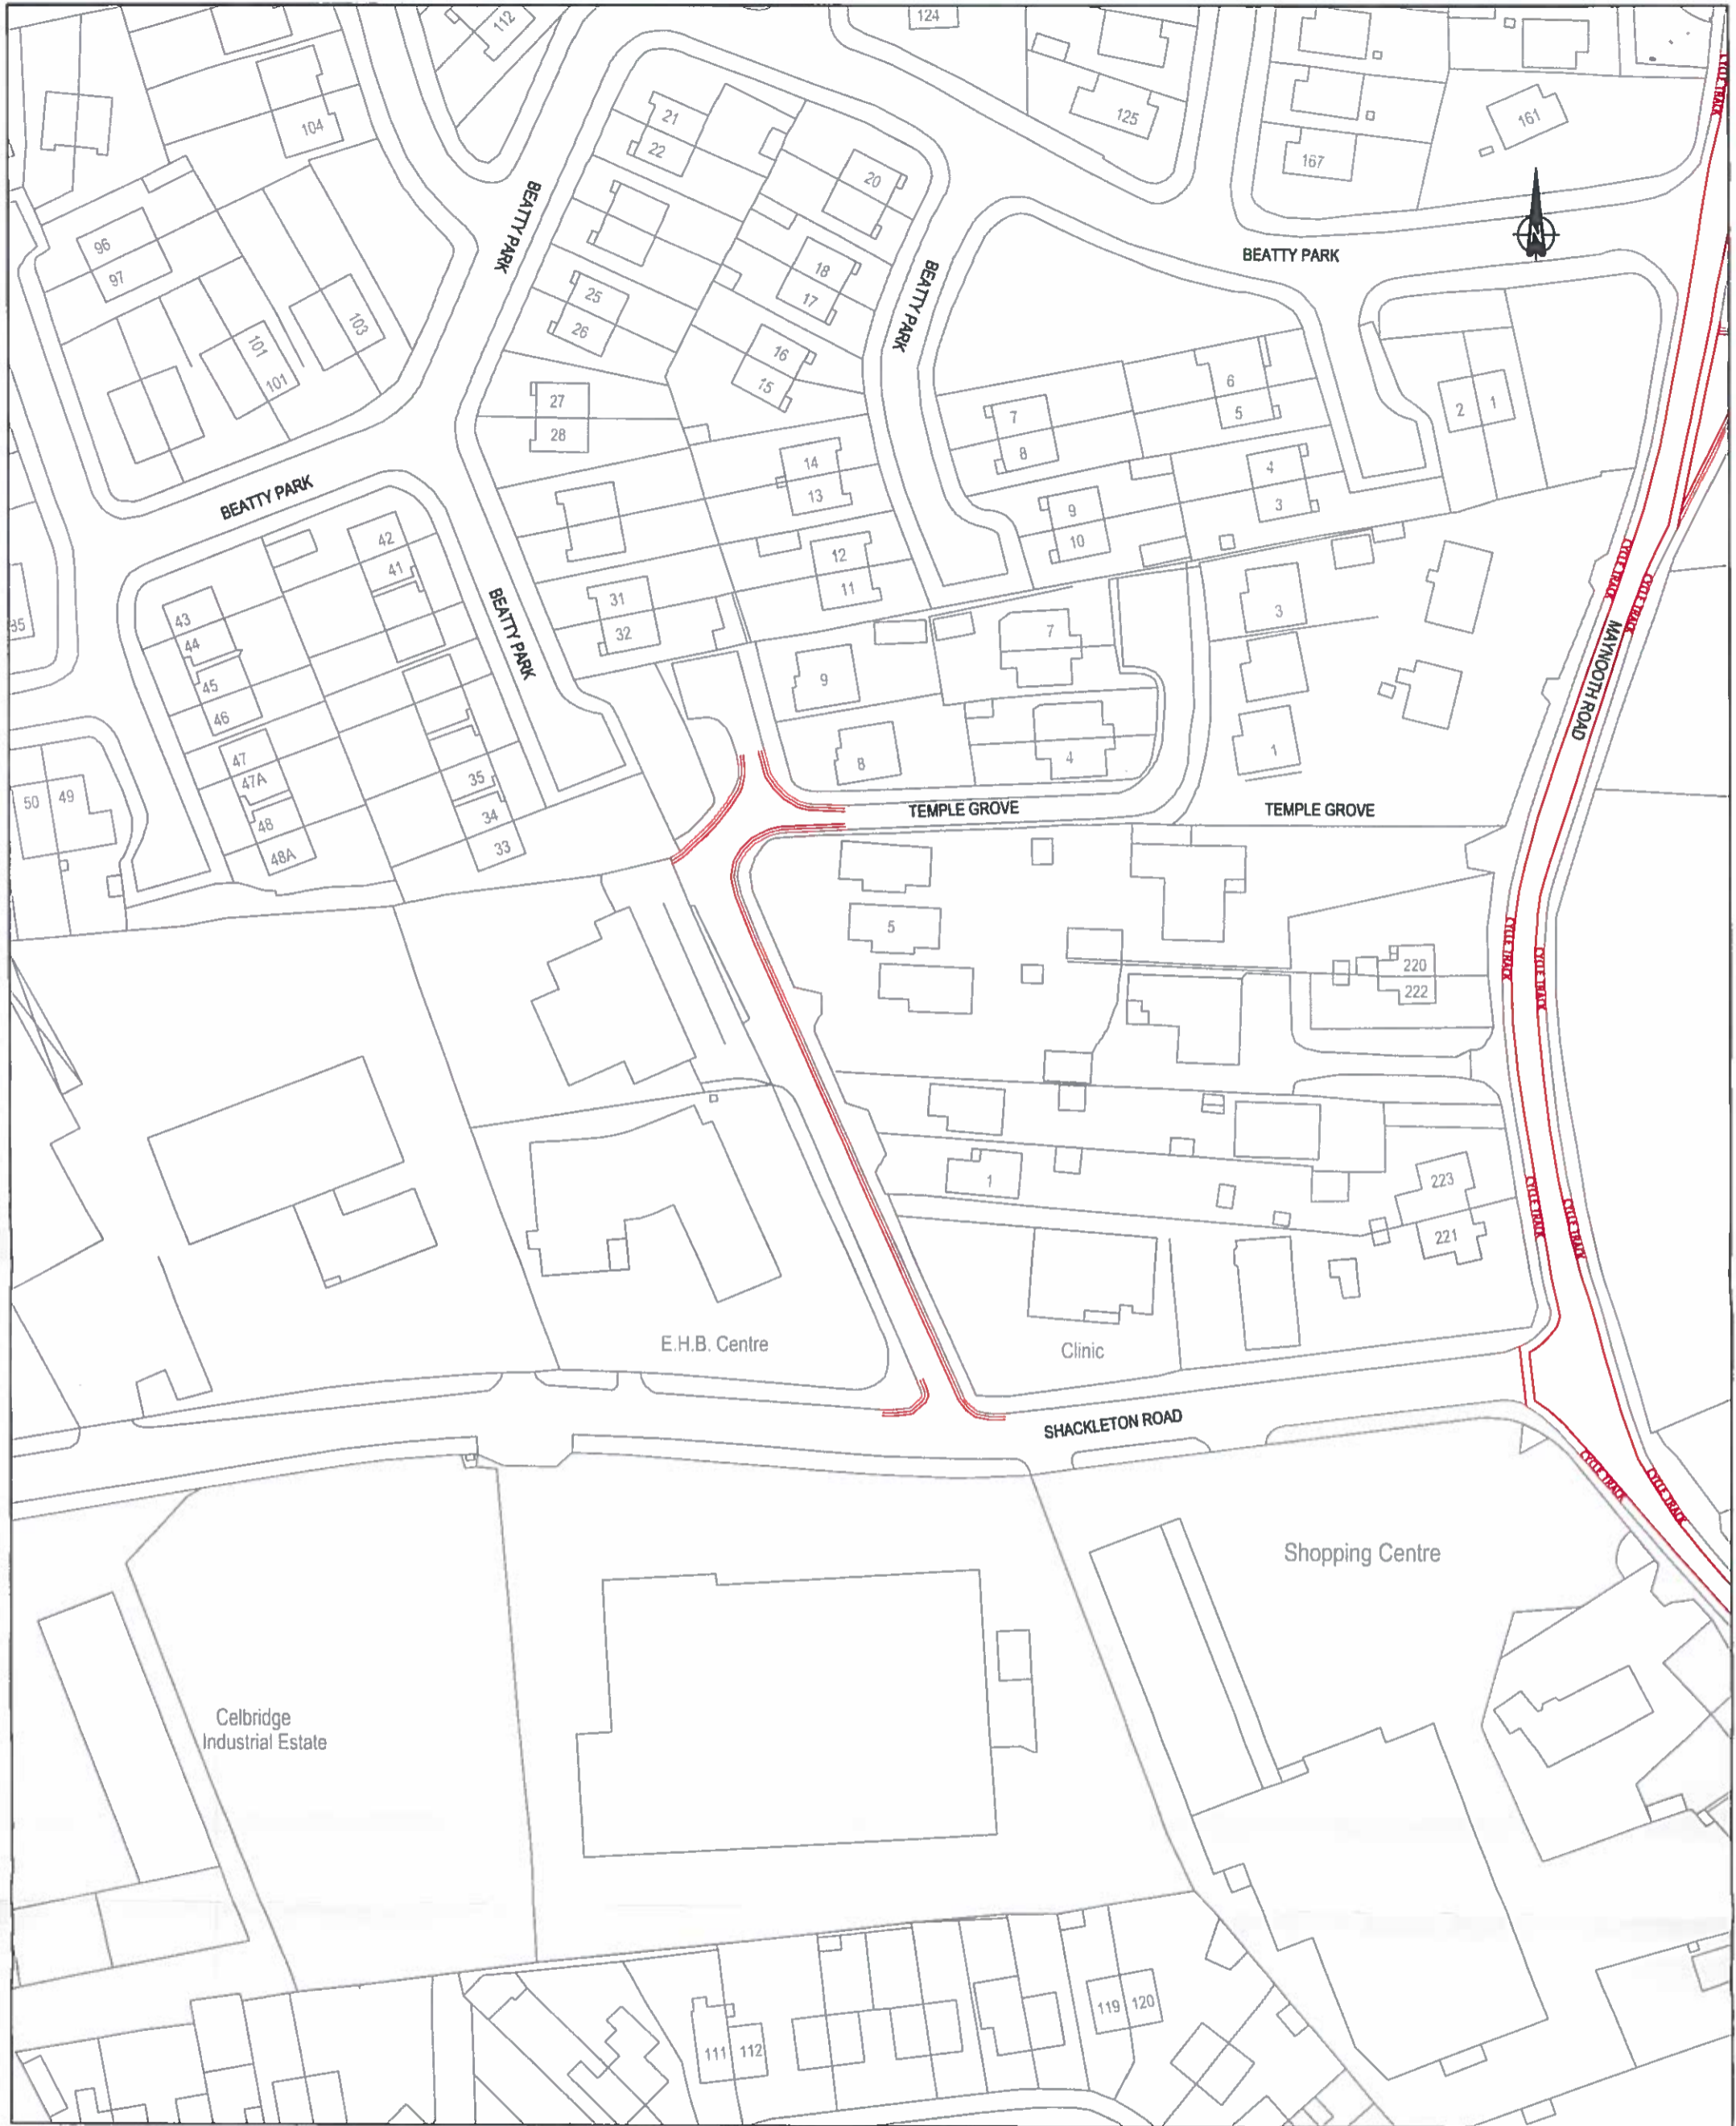

	Kildare County Council Roads Design Department <small>Roads Design Section, Area Chill Dara, Devoy Park, Naas, Co. Kildare, Ireland Tel: +353-45-980424, Fax: +353-45-980420, e-mail: roads@kildarecoco.ie</small>	Project: Celbridge Parking Bye-Laws 2015 as adopted on 23/10/2015	
<small>MR. JOHN COPPINGER C. Eng., B.E., M.I.E.I. Chartered Engineer SENIOR ENGINEER Roads Transportation & Public Safety</small>	<small>MR. NIAL MORRISSEY DIRECTOR OF SERVICES Roads, Transportation & Public Safety</small>	Drawing: Location Map	E/3369/H
		Date: October 2015	Scale 1 :1,000
		Drawn By: M.K.	

NOTES:

2 HR PARKING (Schedule B)	LONG STAY PARKING (Schedule C)	BUS PARKING (Schedule D)	LOADING/UNLOADING (Schedule E)
		ACCESSIBLE PARKING SPACE	