




KILDARE TOWN
Pay Parking By-Laws Review
February 2012




KEYMAP N.T.S.

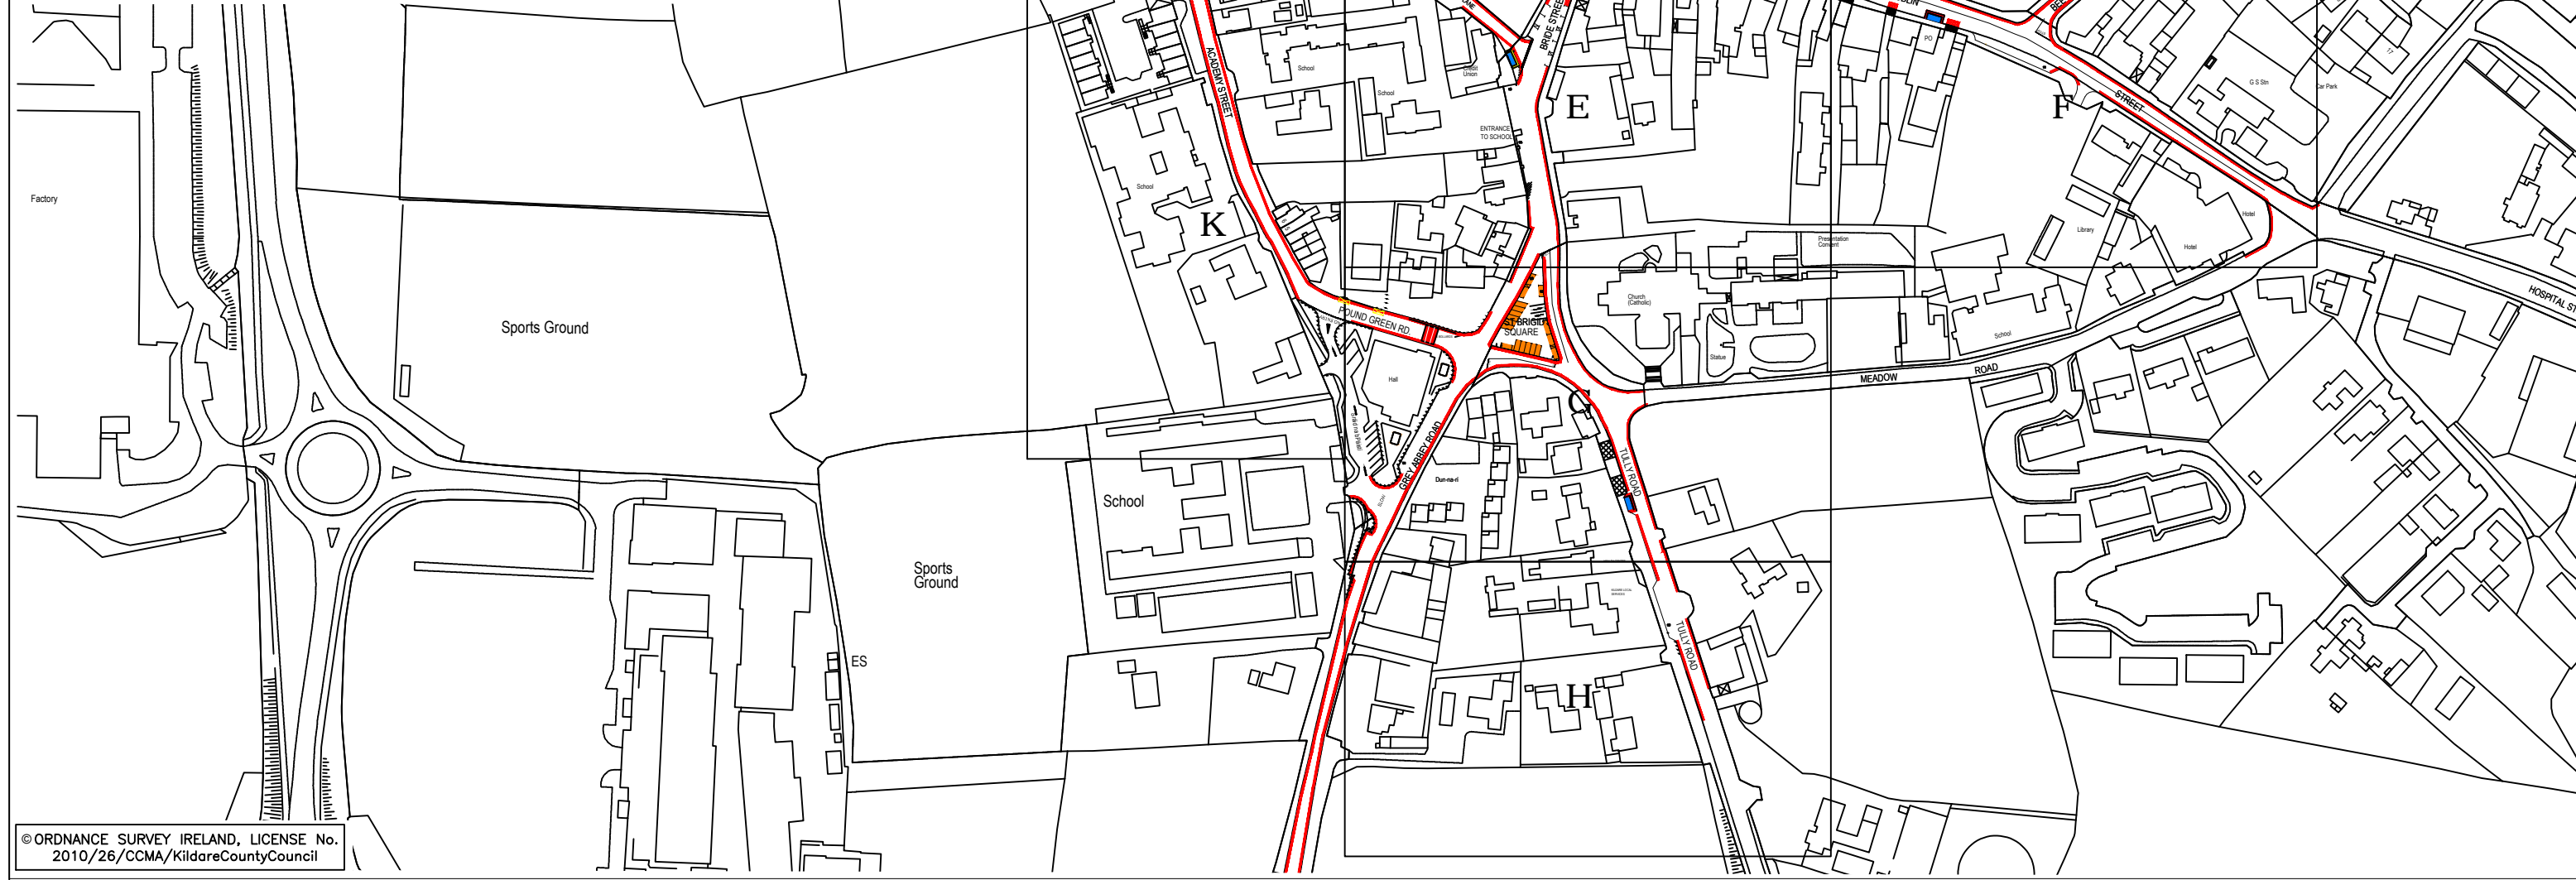

© ORDNANCE SURVEY IRELAND, LICENSE No. 2010/26/CCMA/KildareCountyCouncil

NOTES:



KILDARE COUNTY COUNCIL
Roads Design Department
 Áras Cill Dara, Devoy Park, Naas, Co. Kildare

MR. JOHN COPPINGER, BE, MIEI
 SENIOR ENGINEER
 Roads & Transportation Department


MR. MICHAEL O'LEARY B.E., MIEI
 Chartered Engineer
 DIRECTOR of SERVICE
 Roads, Transportation & Public Safety

PROJECT: KILDARE TOWN PAY PARKING BYE-LAWS REVIEW 2012
 DRAWING: KEY MAP
 Scale: NTS
 Date: FEB. 2012
 Drawn By: MK

E/3329

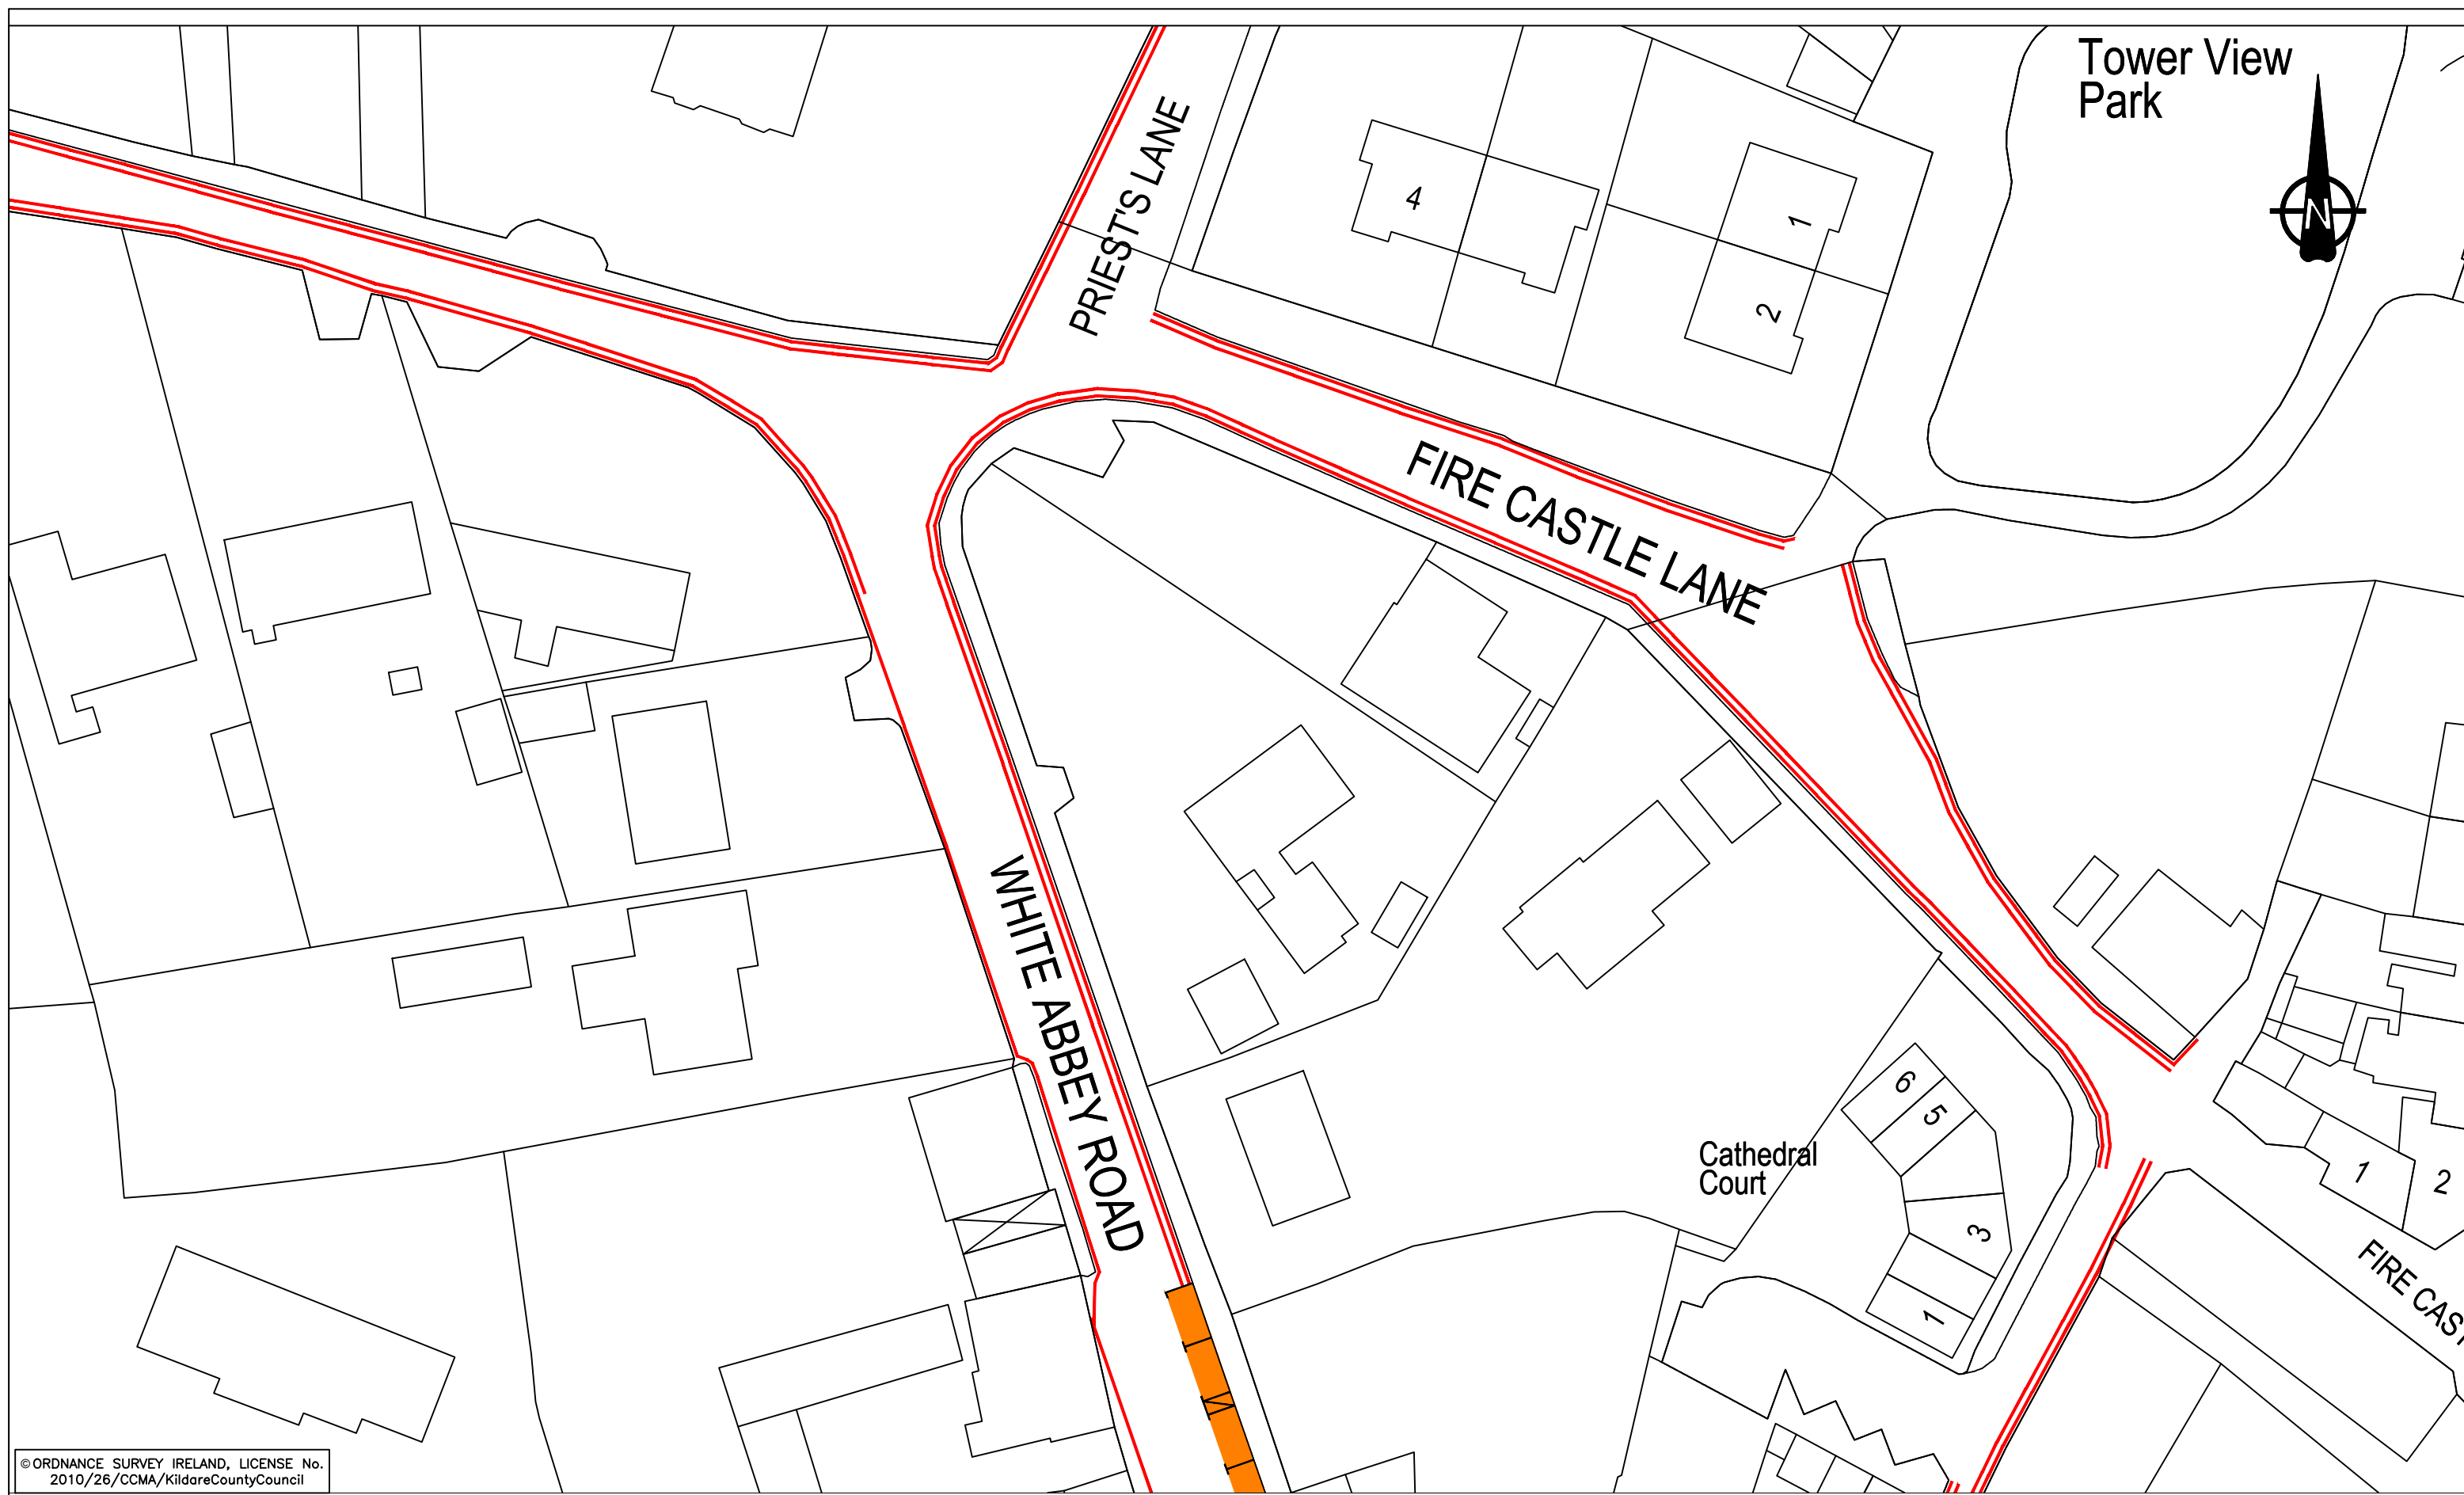

Tower View Park

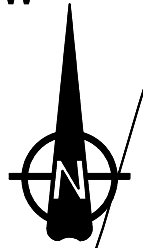

PRIEST'S LANE

FIRE CASTLE LANE

WHITE ABBEY ROAD

Cathedral Court

FIRE CAST

© ORDNANCE SURVEY IRELAND, LICENSE No. 2010/26/CCMA/KildareCountyCouncil

NOTES:

2 HR PARKING (Schedule A)		COMMERCIAL LOADING/UNLOADING (Schedule C)	
LONG STAY PARKING (Schedule B)		BUS BAY (Schedule D)	



KILDARE COUNTY COUNCIL
Roads Design Department

Áras Cill Dara, Devoy Park, Naas, Co. Kildare

MR. JOHN COPPINGER, BE, MIEI
SENIOR ENGINEER
Roads & Transportation Department

MR. MICHAEL O'LEARY B.E., MIEI
Chartered Engineer
DIRECTOR of SERVICE
Roads, Transportation & Public Safety

PROJECT: KILDARE TOWN PAY PARKING BYE-LAWS REVIEW 2012


DRAWING: PLAN A

Scale: 1:500

Date: FEB. 2012

Drawn By: MK

E/3329

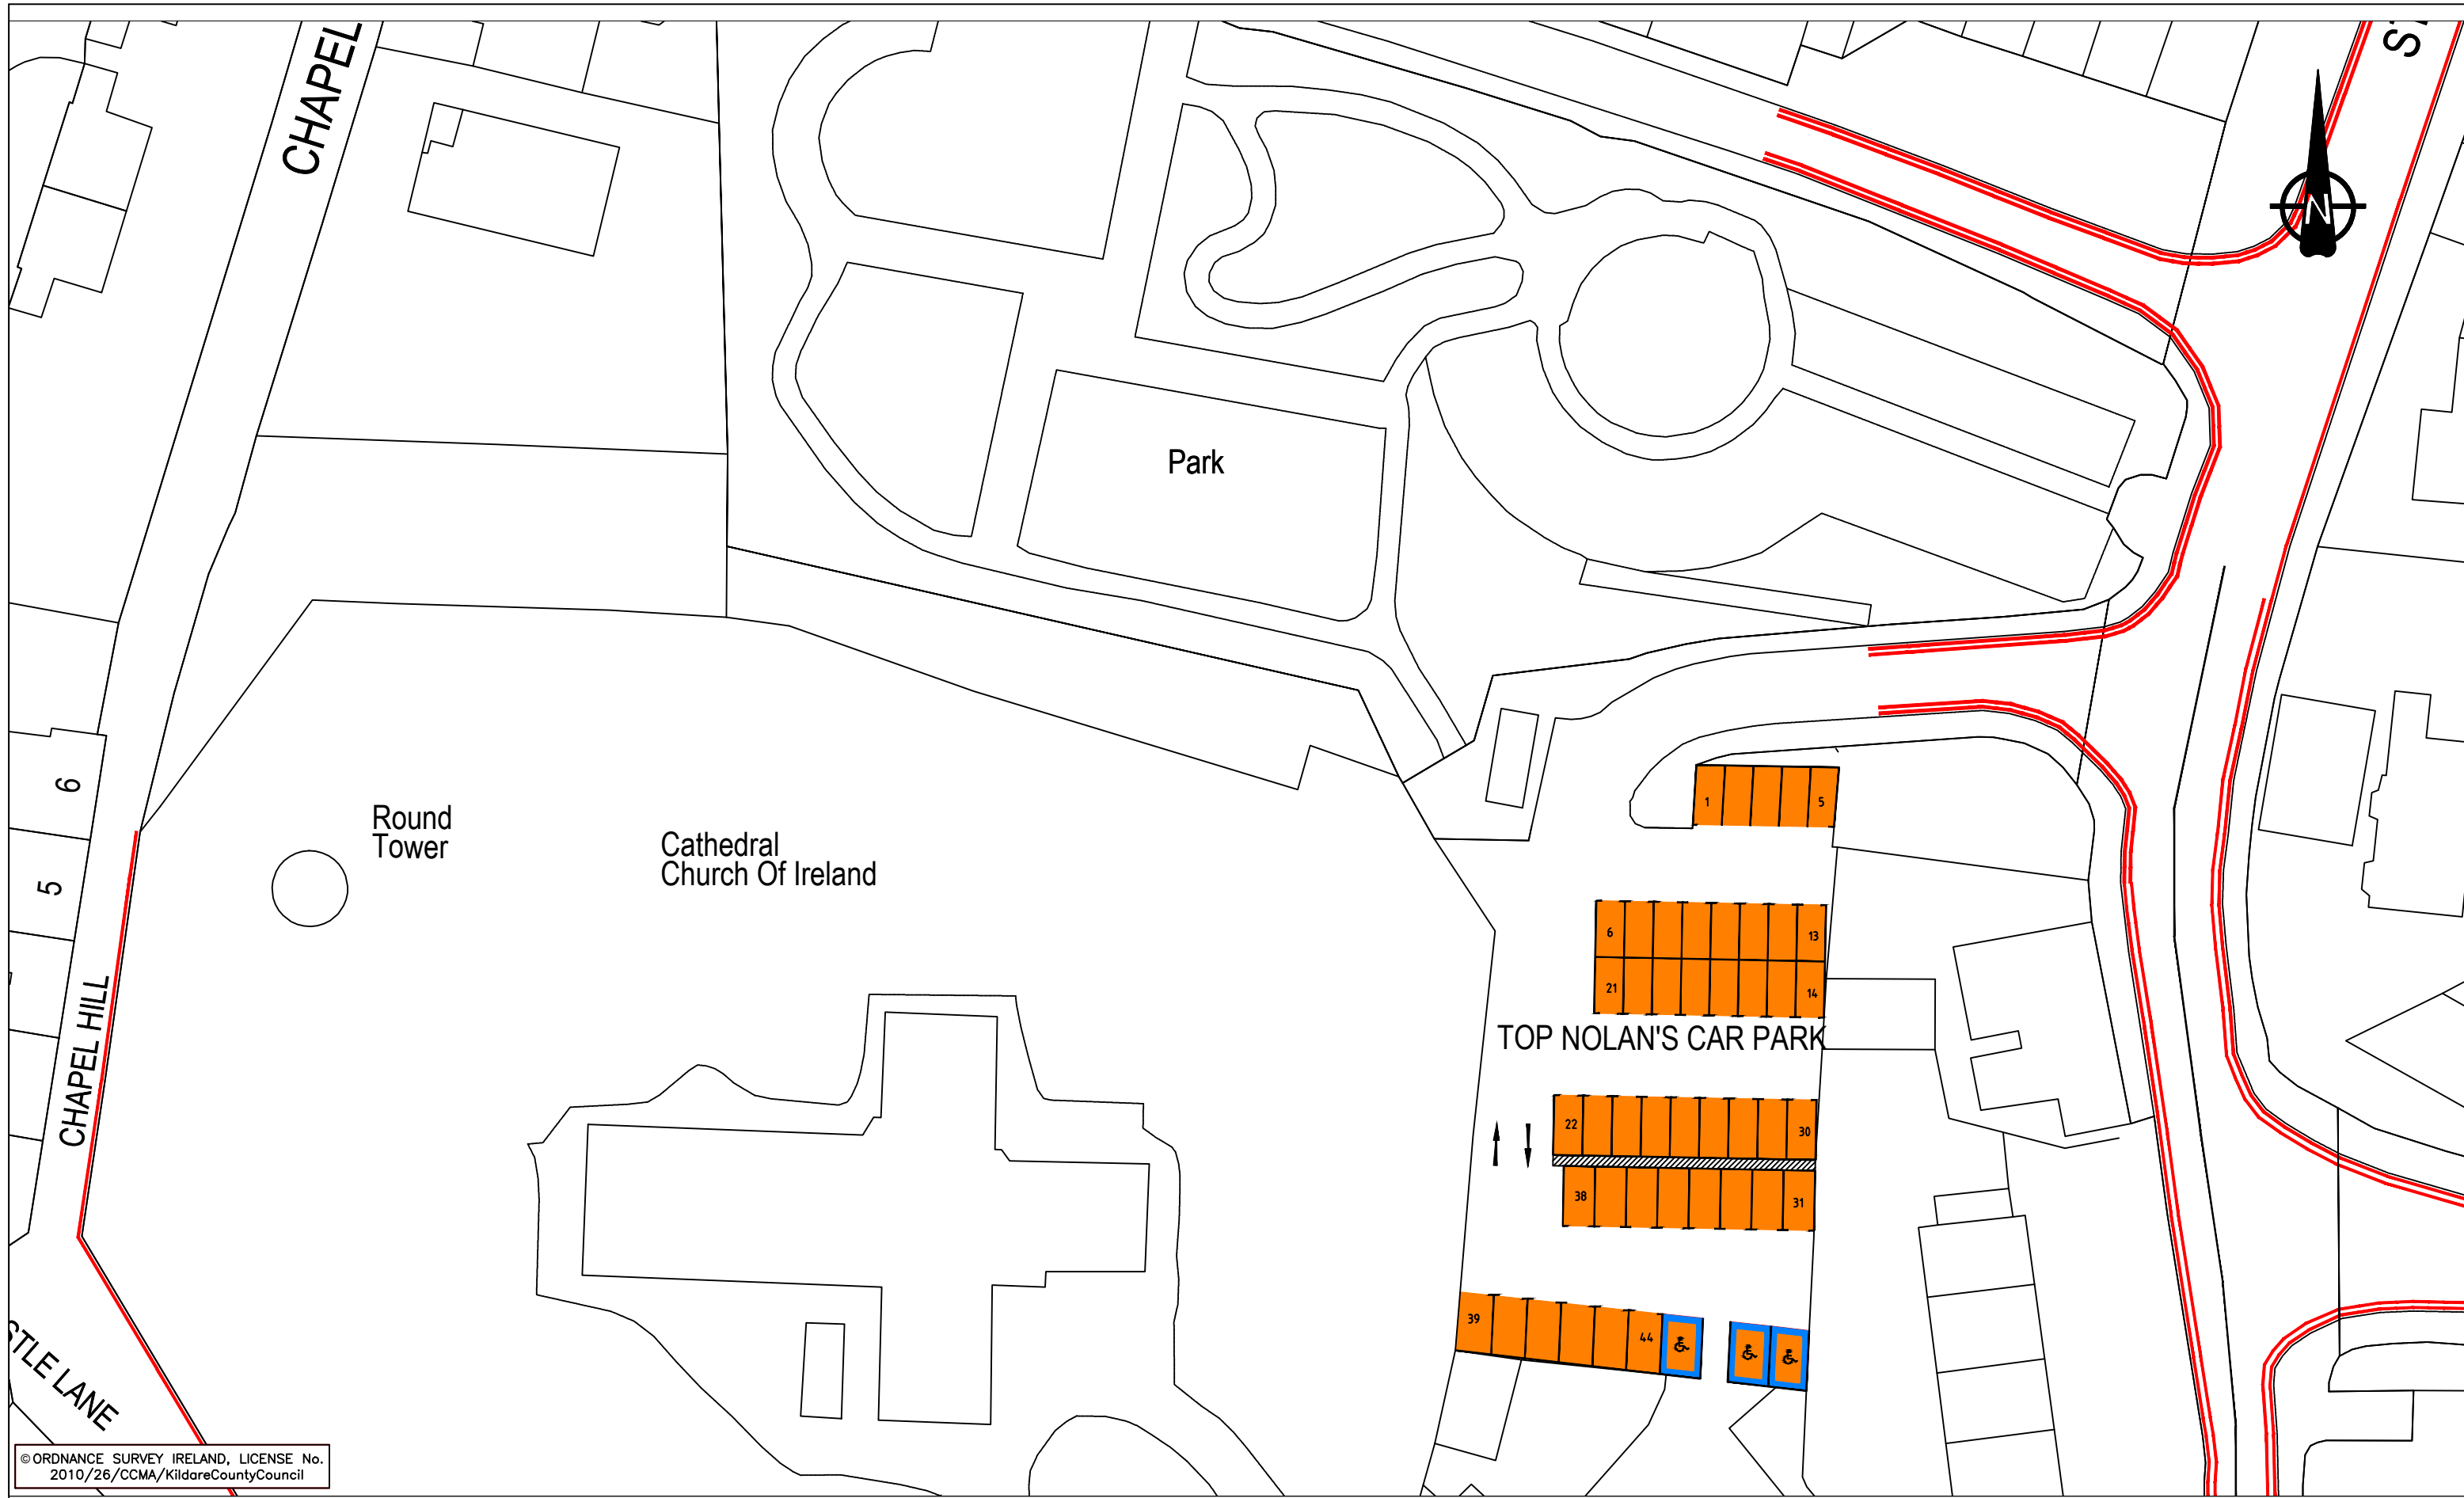

© ORDNANCE SURVEY IRELAND, LICENSE No. 2010/26/CCMA/KildareCountyCouncil

NOTES:

2 HR PARKING (Schedule A)		COMMERCIAL LOADING/UNLOADING (Schedule C)	
LONG STAY PARKING (Schedule B)		BUS BAY (Schedule D)	



KILDARE COUNTY COUNCIL
Roads Design Department
 Áras Cill Dara, Devoy Park, Naas, Co. Kildare

MR. JOHN COPPINGER, BE, MIEI
 SENIOR ENGINEER
 Roads & Transportation Department

MR. MICHAEL O'LEARY B.E., MIEI
 Chartered Engineer
 DIRECTOR of SERVICE
 Roads, Transportation & Public Safety

PROJECT: KILDARE TOWN PAY PARKING BYE-LAWS REVIEW 2012


DRAWING: PLAN B

Scale: 1:500

Date: FEB. 2012

Drawn By: MK


E/3329

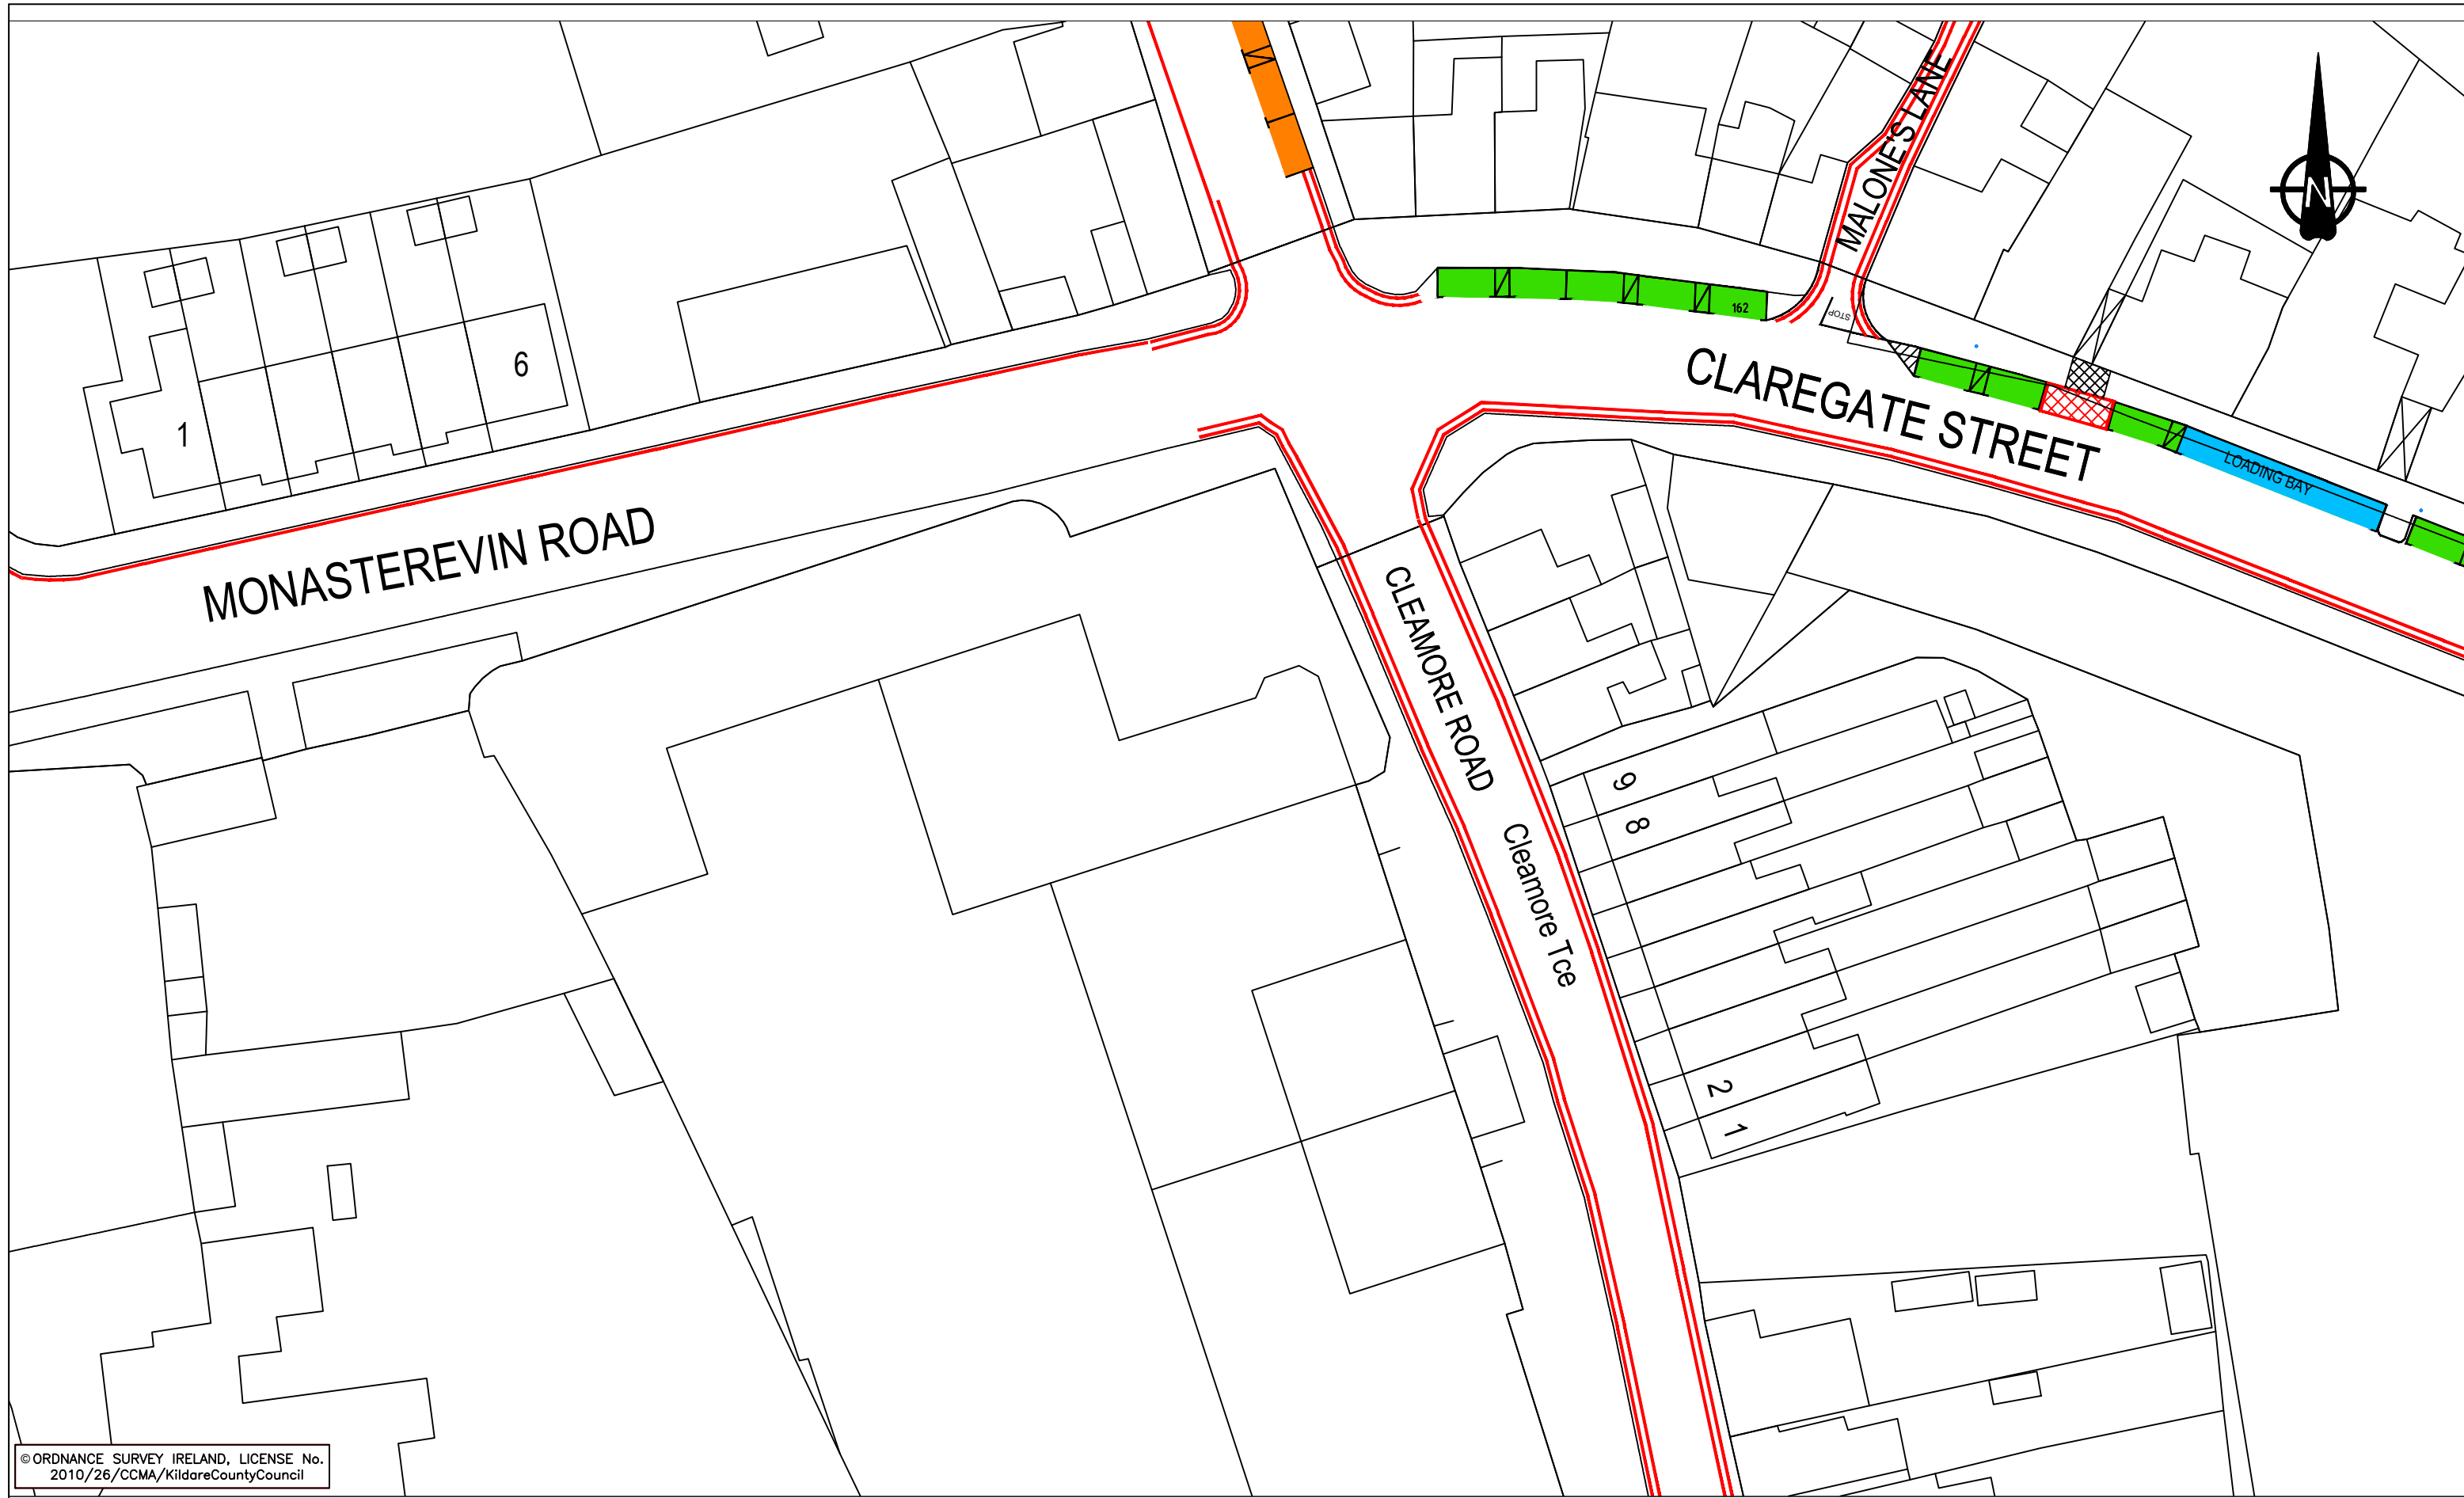

© ORDNANCE SURVEY IRELAND, LICENSE No. 2010/26/CCMA/KildareCountyCouncil

NOTES:

2 HR PARKING (Schedule A)		COMMERCIAL LOADING/UNLOADING (Schedule C)	
LONG STAY PARKING (Schedule B)		BUS BAY (Schedule D)	




KILDARE COUNTY COUNCIL
Roads Design Department
 Áras Cill Dara, Devoy Park, Naas, Co. Kildare

<p>MR. JOHN COPPINGER, BE, MIEI SENIOR ENGINEER Roads & Transportation Department</p>	<p>MR. MICHAEL O'LEARY B.E., MIEI Chartered Engineer DIRECTOR of SERVICE Roads, Transportation & Public Safety</p>
---	---

PROJECT: KILDARE TOWN PAY PARKING BYE-LAWS REVIEW 2012	
DRAWING: PLAN C	
Scale: 1:500	Date: FEB. 2012
Drawn By: MK	

E/3329

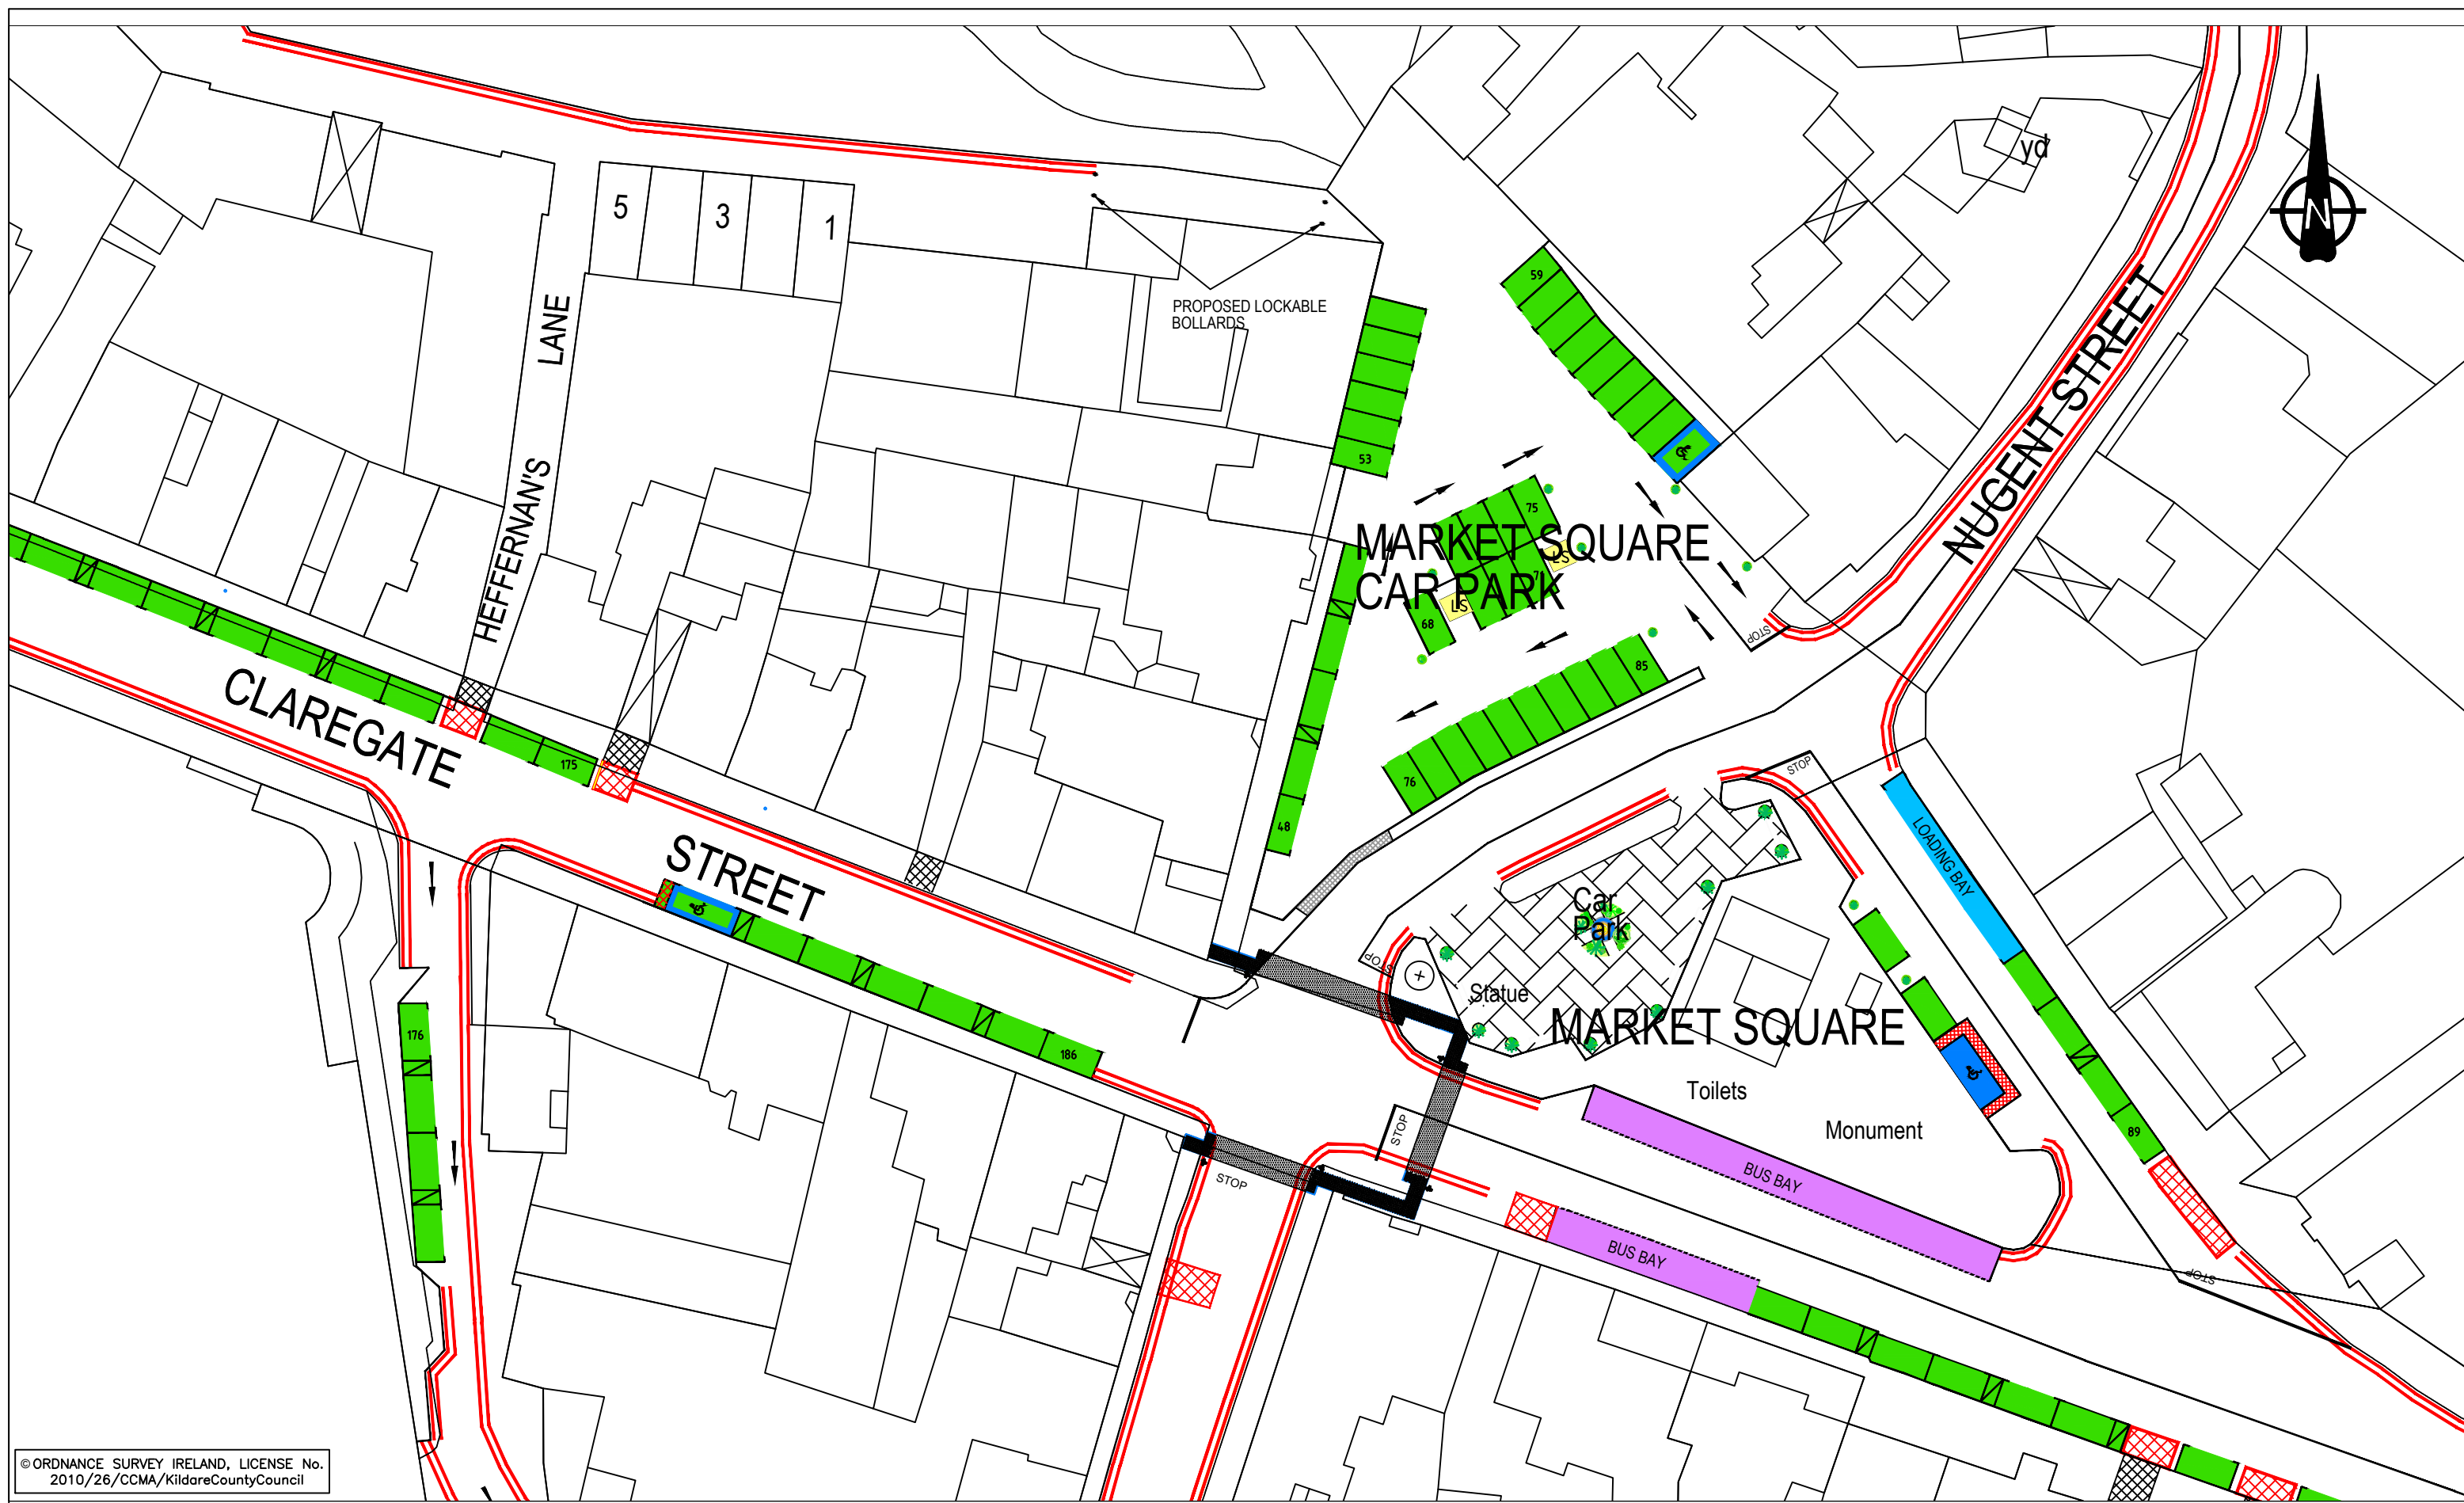

© ORDNANCE SURVEY IRELAND, LICENSE No. 2010/26/CCMA/KildareCountyCouncil

NOTES:

2 HR PARKING (Schedule A)	COMMERCIAL LOADING/UNLOADING (Schedule C)	
LONG STAY PARKING (Schedule B)	BUS BAY (Schedule D)	


KILDARE COUNTY COUNCIL
 Roads Design Department
 Áras Cill Dara, Devoy Park, Naas, Co. Kildare

MR. JOHN COPPINGER, BE, MIEI
 SENIOR ENGINEER
 Roads & Transportation Department

MR. MICHAEL O'LEARY B.E., MIEI
 Chartered Engineer
 DIRECTOR of SERVICE
 Roads, Transportation & Public Safety

PROJECT: KILDARE TOWN PAY PARKING BYE-LAWS REVIEW 2012
DRAWING: PLAN D
Scale: 1:500
Date: FEB. 2012
Drawn By: MK

E/3329

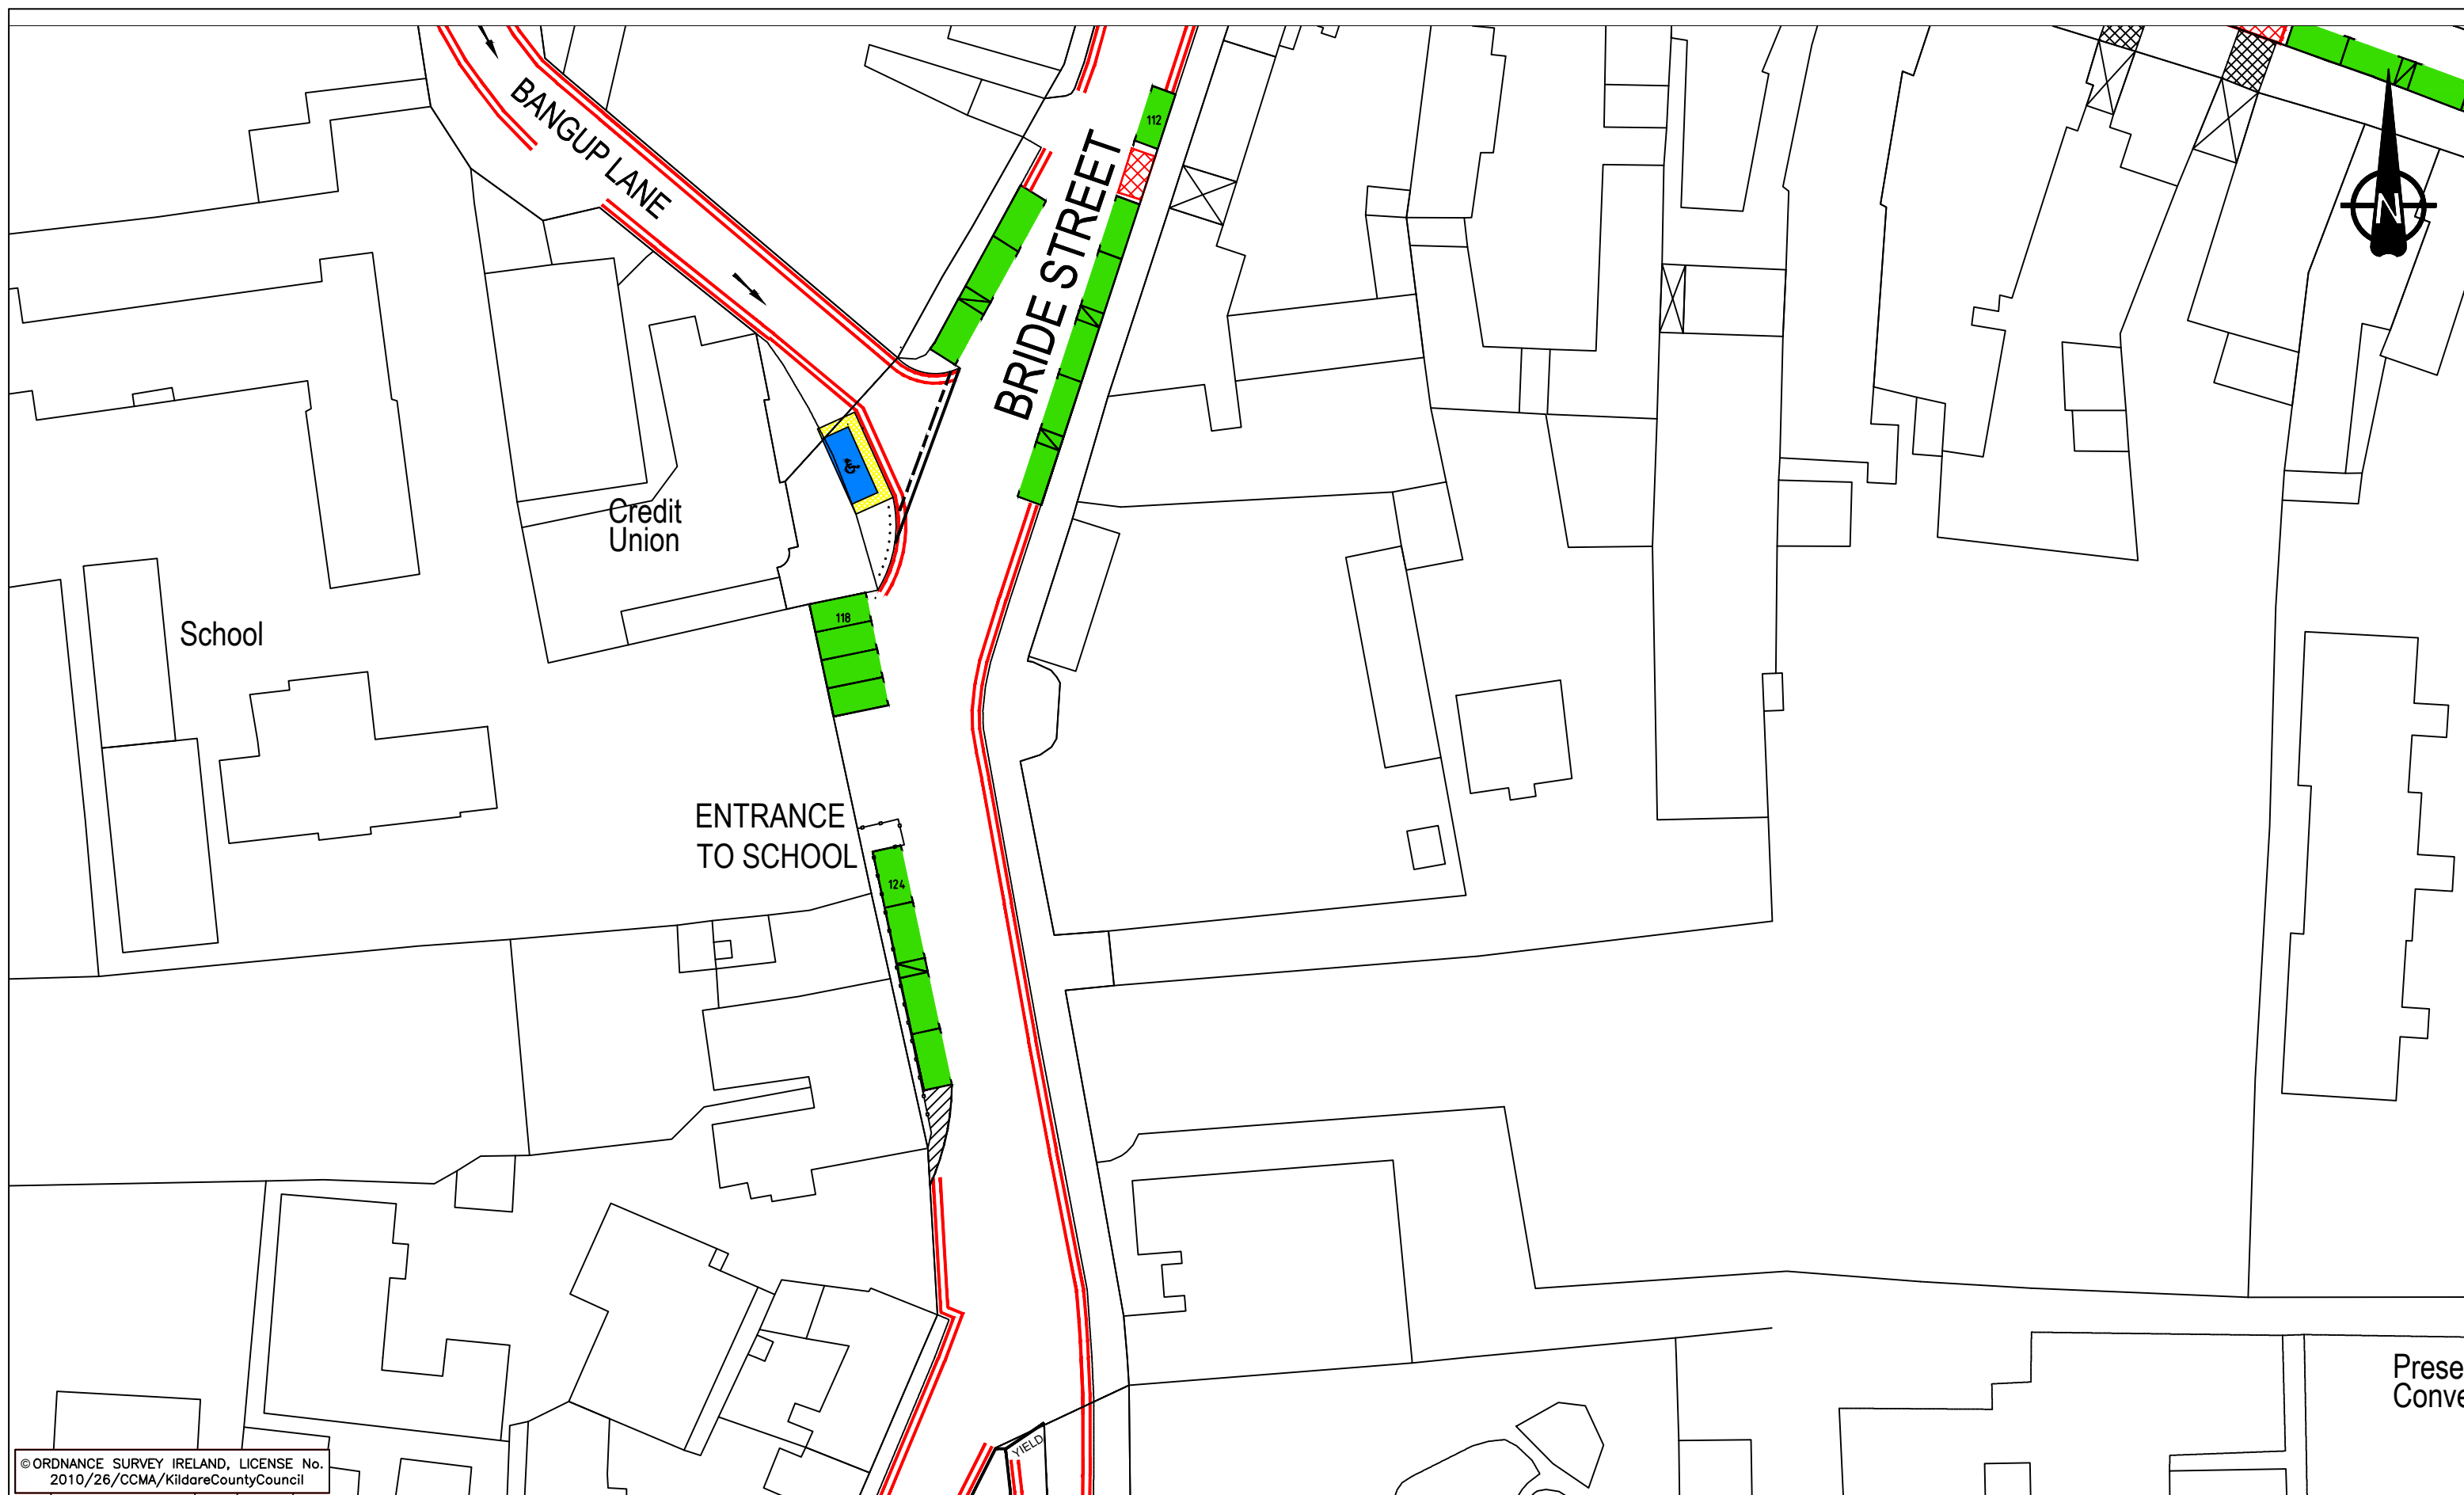

© ORDNANCE SURVEY IRELAND, LICENSE No. 2010/26/CCMA/KildareCountyCouncil

NOTES:

2 HR PARKING (Schedule A)		COMMERCIAL LOADING/UNLOADING (Schedule C)	
LONG STAY PARKING (Schedule B)		BUS BAY (Schedule D)	



KILDARE COUNTY COUNCIL
Roads Design Department
 Áras Cill Dara, Devoy Park, Naas, Co. Kildare

MR. JOHN COPPINGER, BE, MIEI
 SENIOR ENGINEER
 Roads & Transportation Department

MR. MICHAEL O'LEARY B.E., MIEI
 Chartered Engineer
 DIRECTOR of SERVICE
 Roads, Transportation & Public Safety

PROJECT: KILDARE TOWN PAY PARKING BYE-LAWS REVIEW 2012


DRAWING: PLAN E

Scale: 1:500

Date: FEB. 2012

Drawn By: MK

E/3329

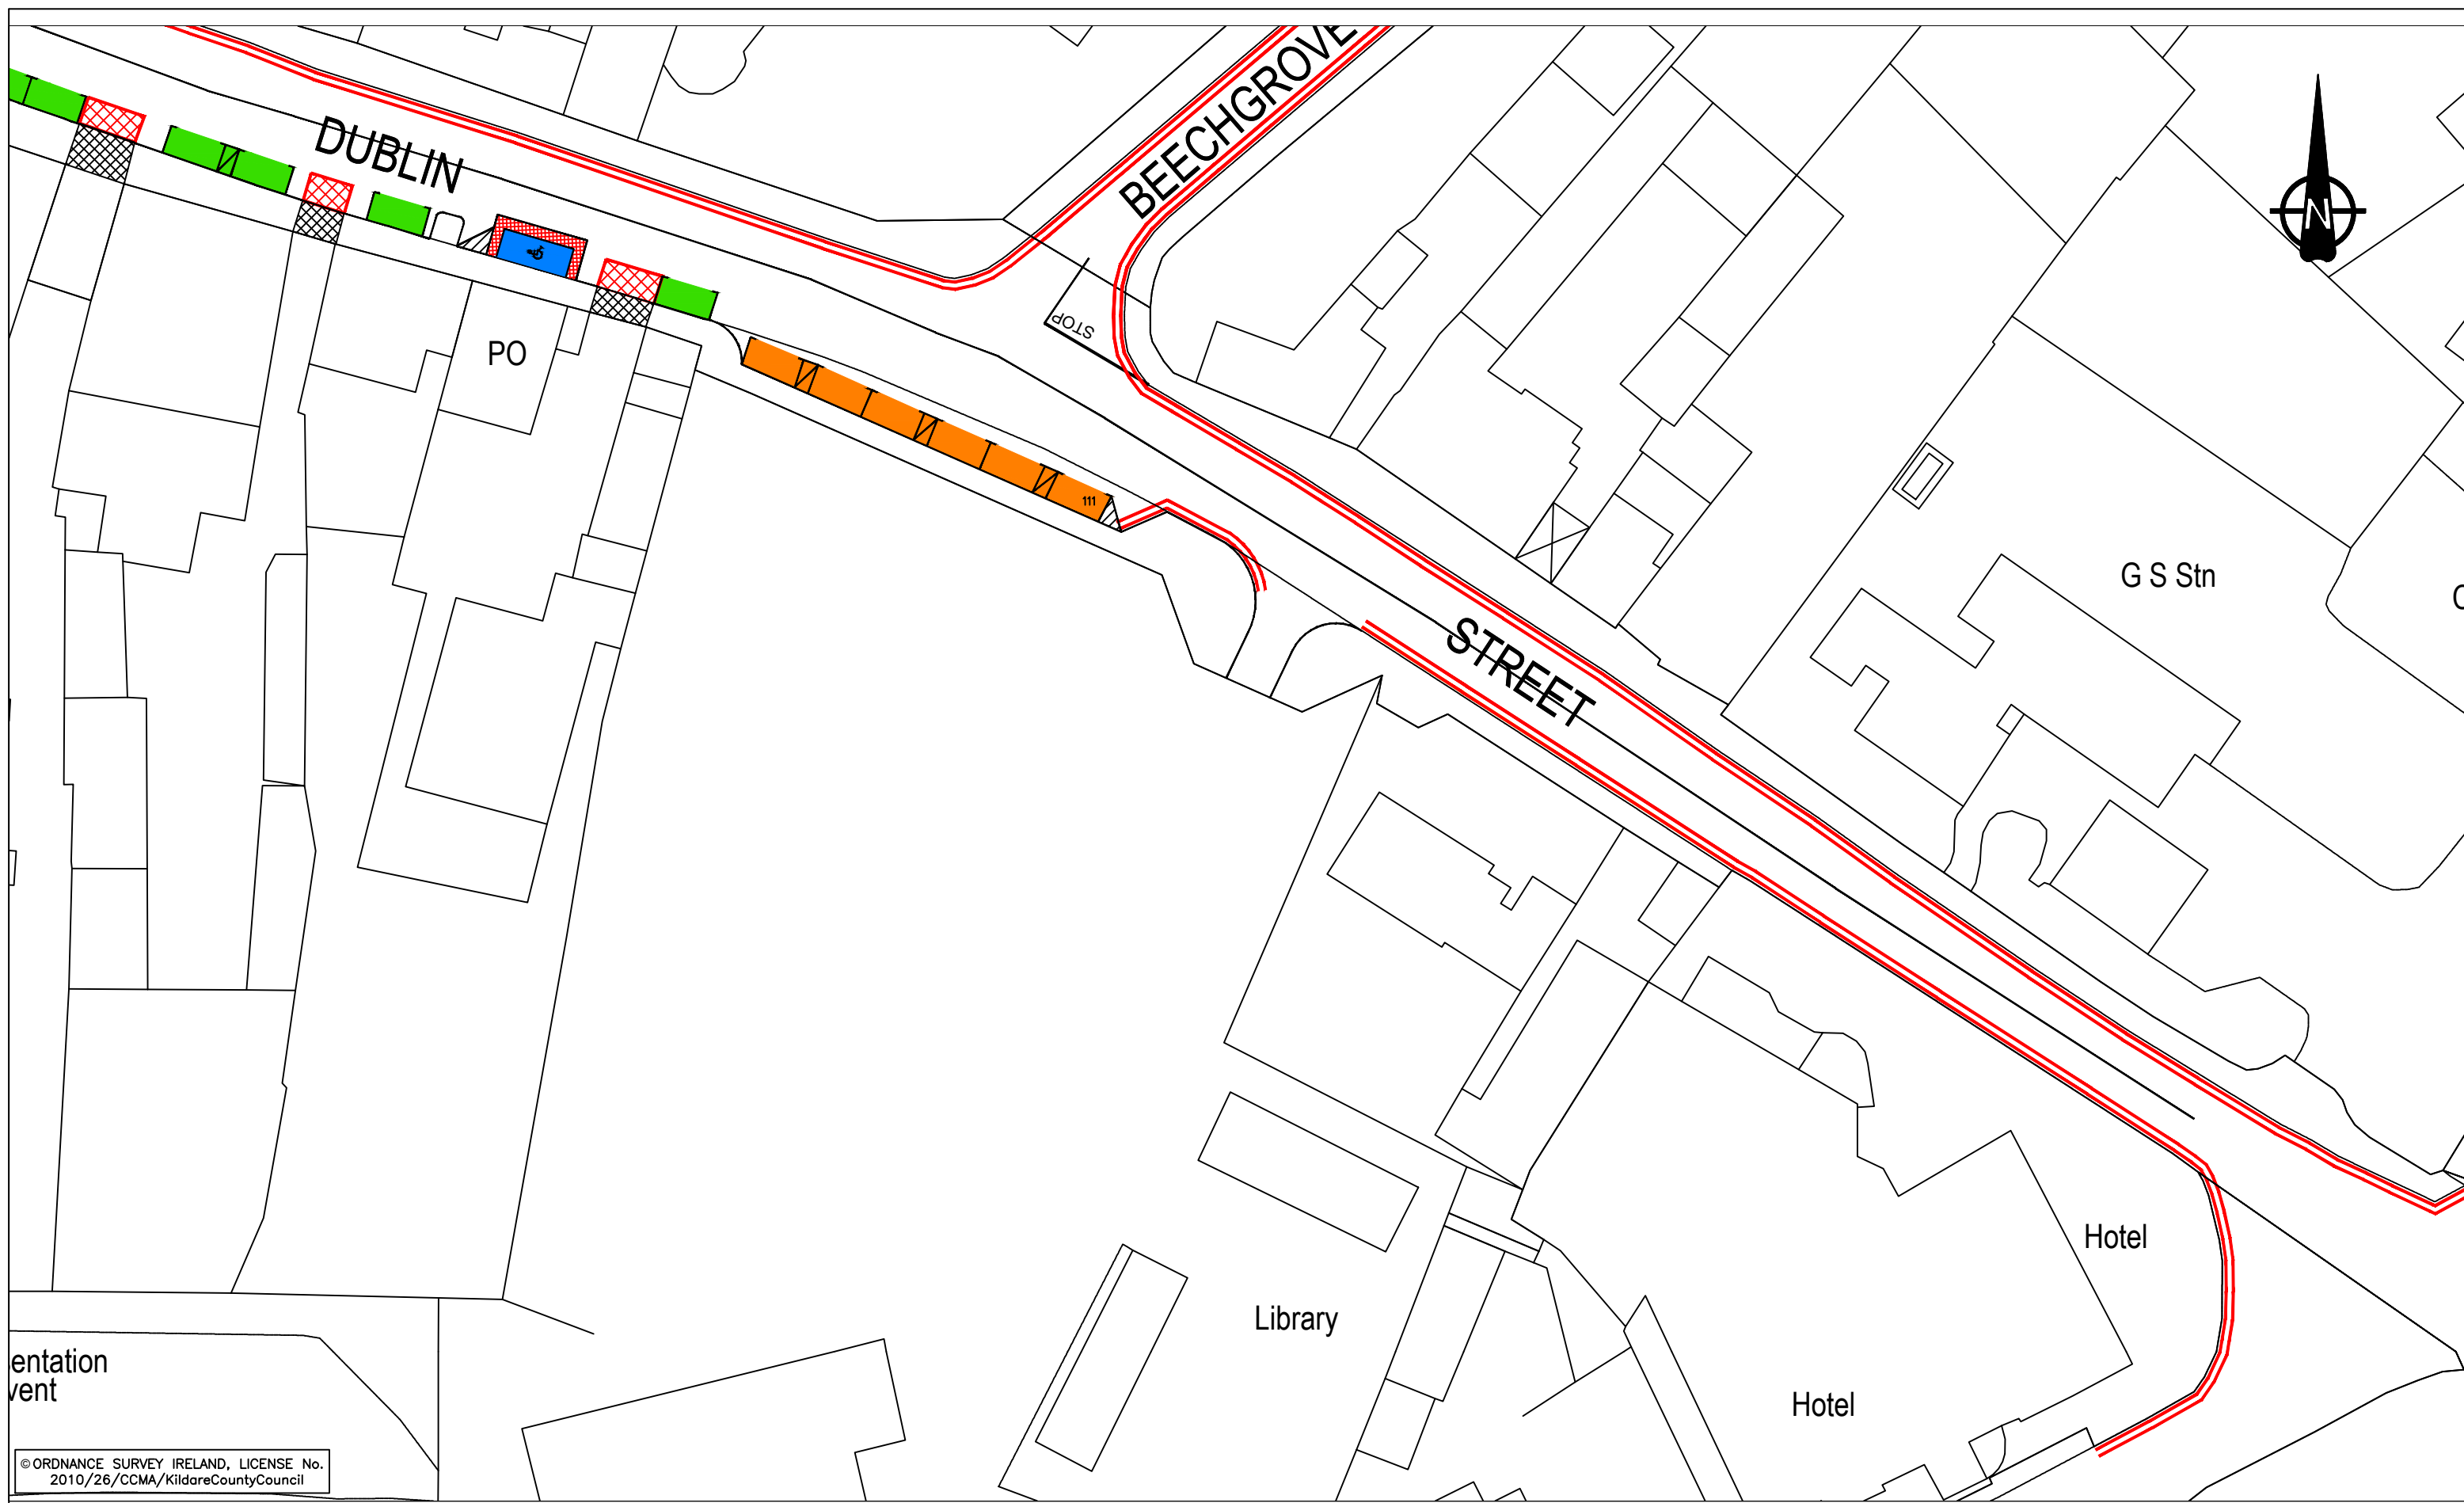

© ORDNANCE SURVEY IRELAND, LICENSE No. 2010/26/CCMA/KildareCountyCouncil

NOTES:

2 HR PARKING (Schedule A)		COMMERCIAL LOADING/UNLOADING (Schedule C)	
LONG STAY PARKING (Schedule B)		BUS BAY (Schedule D)	



KILDARE COUNTY COUNCIL
Roads Design Department
 Áras Cill Dara, Devoy Park, Naas, Co. Kildare

MR. JOHN COPPINGER, BE, MIEI
 SENIOR ENGINEER
 Roads & Transportation Department

MR. MICHAEL O'LEARY B.E., MIEI
 Chartered Engineer
 DIRECTOR of SERVICE
 Roads, Transportation & Public Safety

PROJECT: KILDARE TOWN PAY PARKING BYE-LAWS REVIEW 2012


DRAWING: PLAN F

Scale: 1:500

Date: FEB. 2012

Drawn By: MK


E/3329

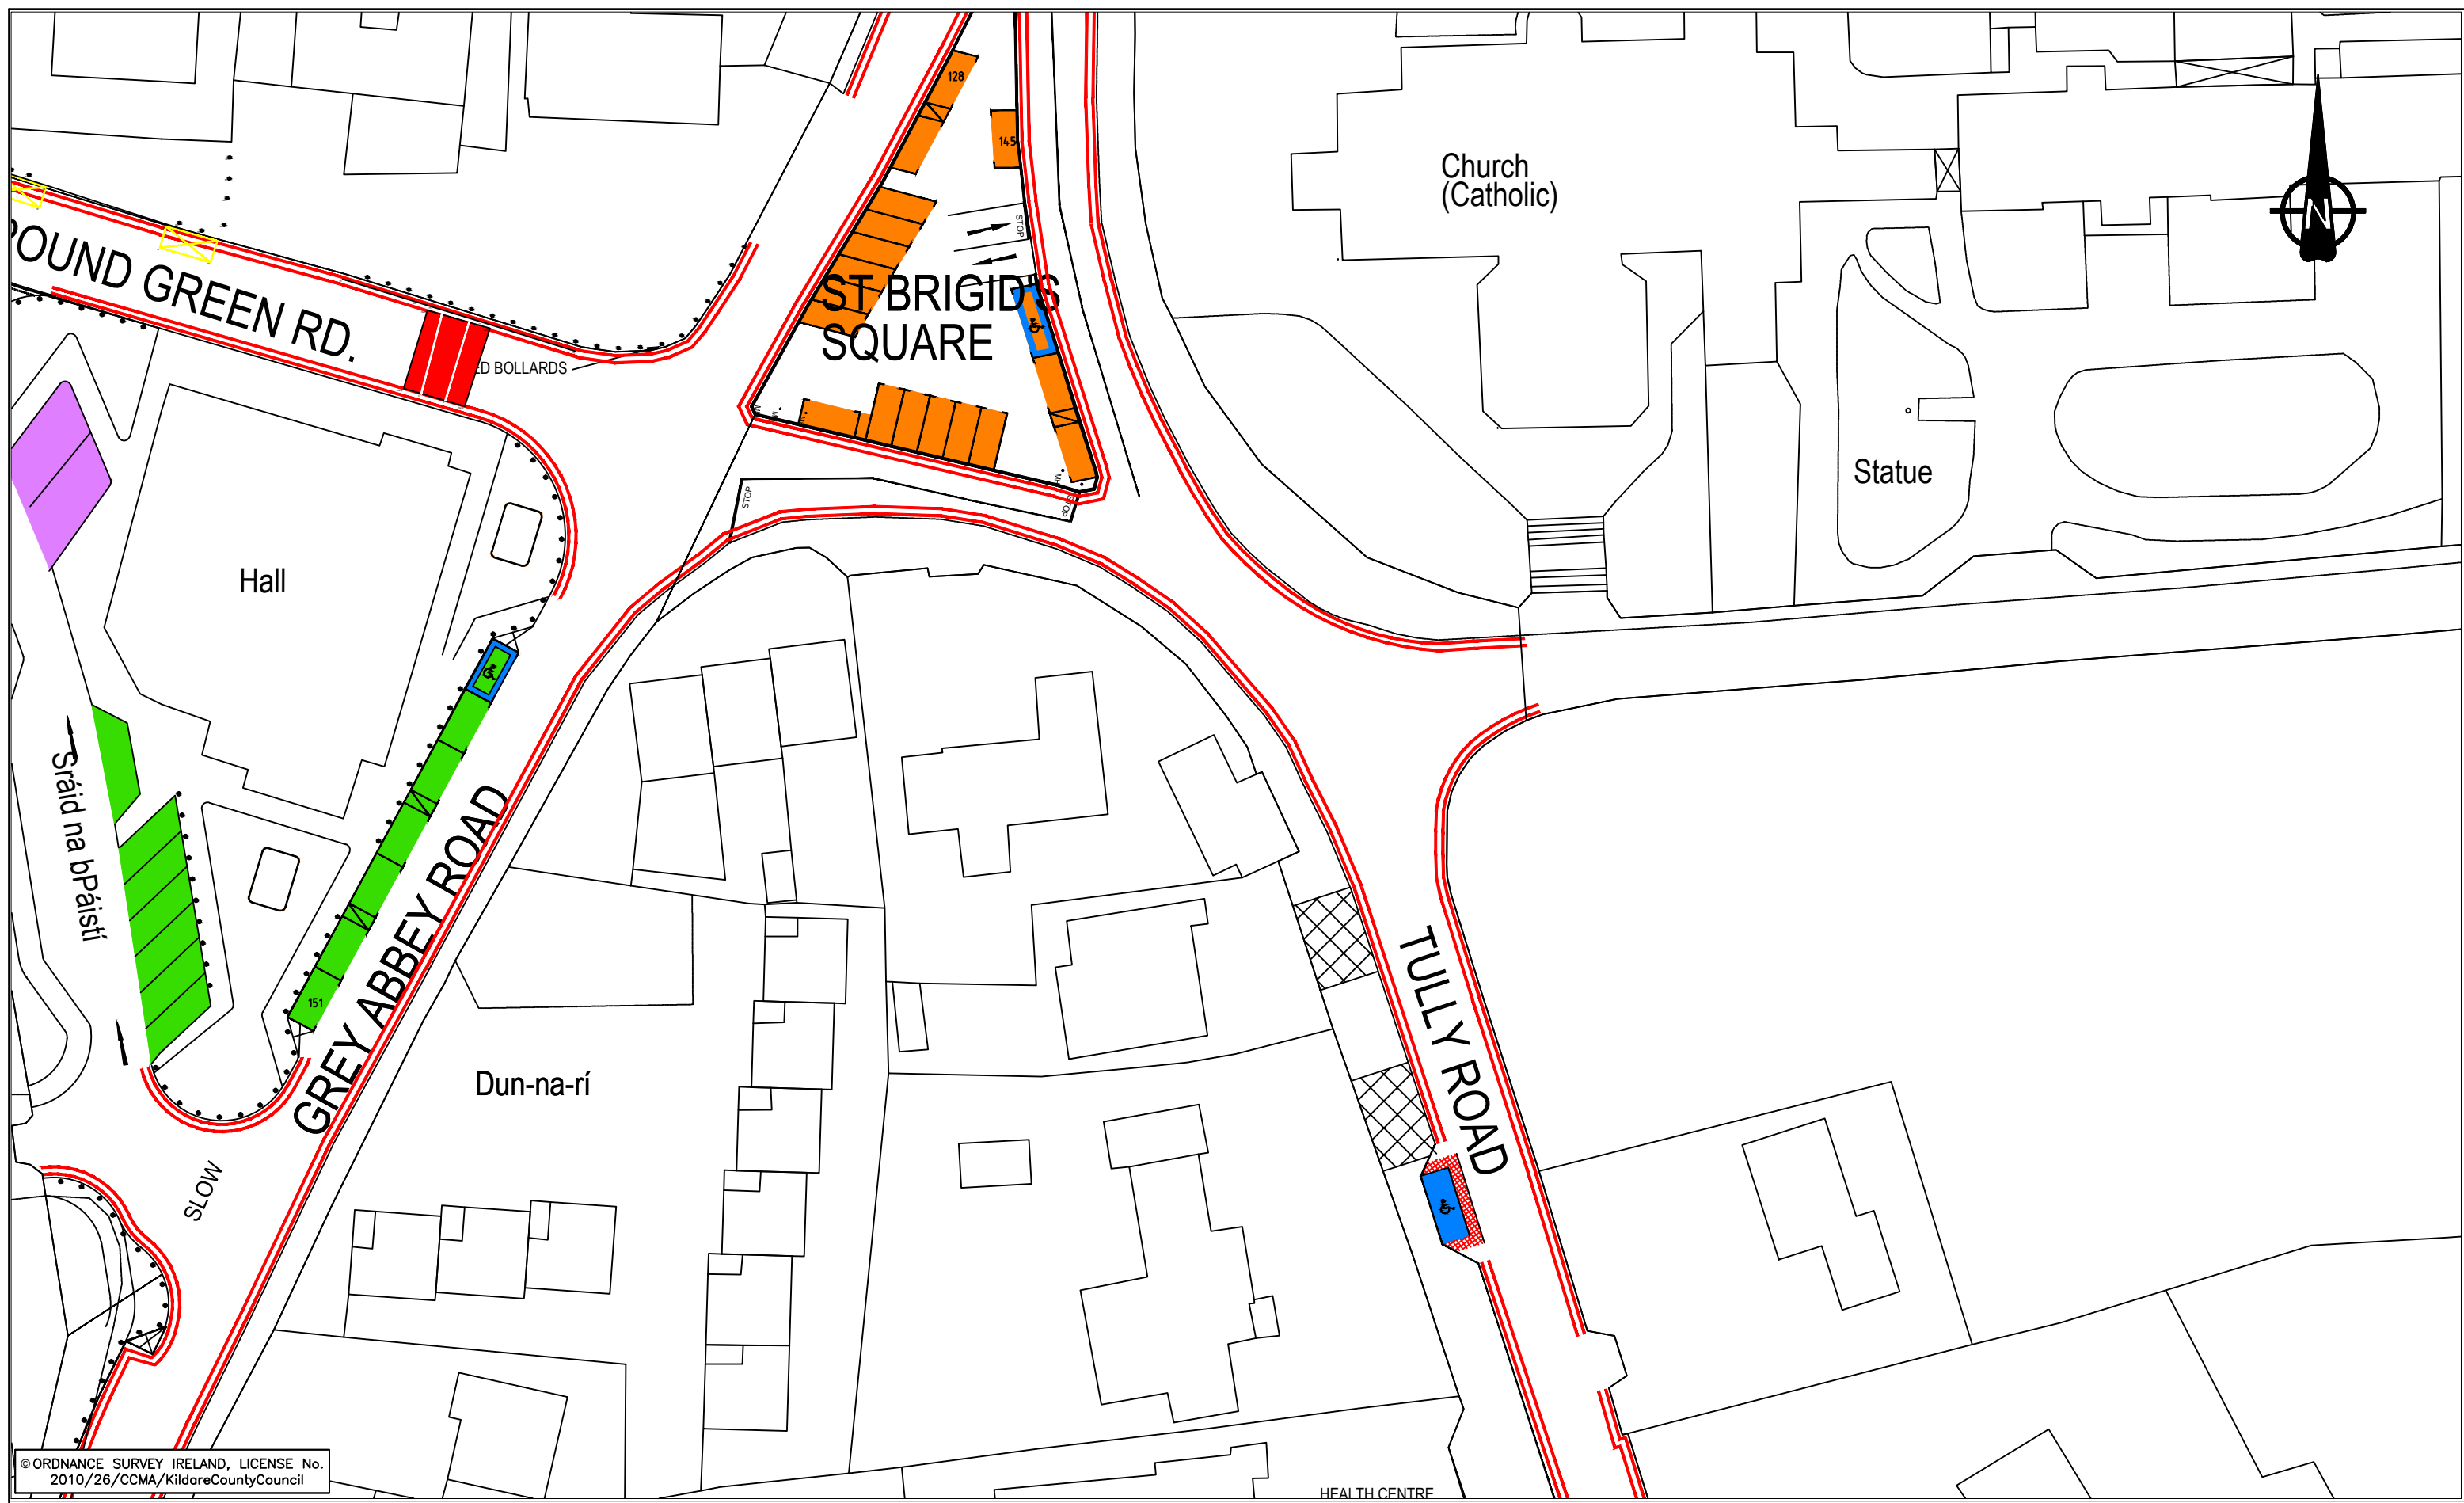

© ORDNANCE SURVEY IRELAND, LICENSE No. 2010/26/CCMA/KildareCountyCouncil

NOTES:


2 HR PARKING (Schedule A)	COMMERCIAL LOADING/UNLOADING (Schedule C)	BUS BAY (Schedule D)
LONG STAY PARKING (Schedule B)	SLOW	


KILDARE COUNTY COUNCIL
Roads Design Department
 Áras Cill Dara, Devoy Park, Naas, Co. Kildare

MR. JOHN COPPINGER, BE, MIEI SENIOR ENGINEER Roads & Transportation Department	MR. MICHAEL O'LEARY B.E., MIEI Chartered Engineer DIRECTOR of SERVICE Roads, Transportation & Public Safety
--	--



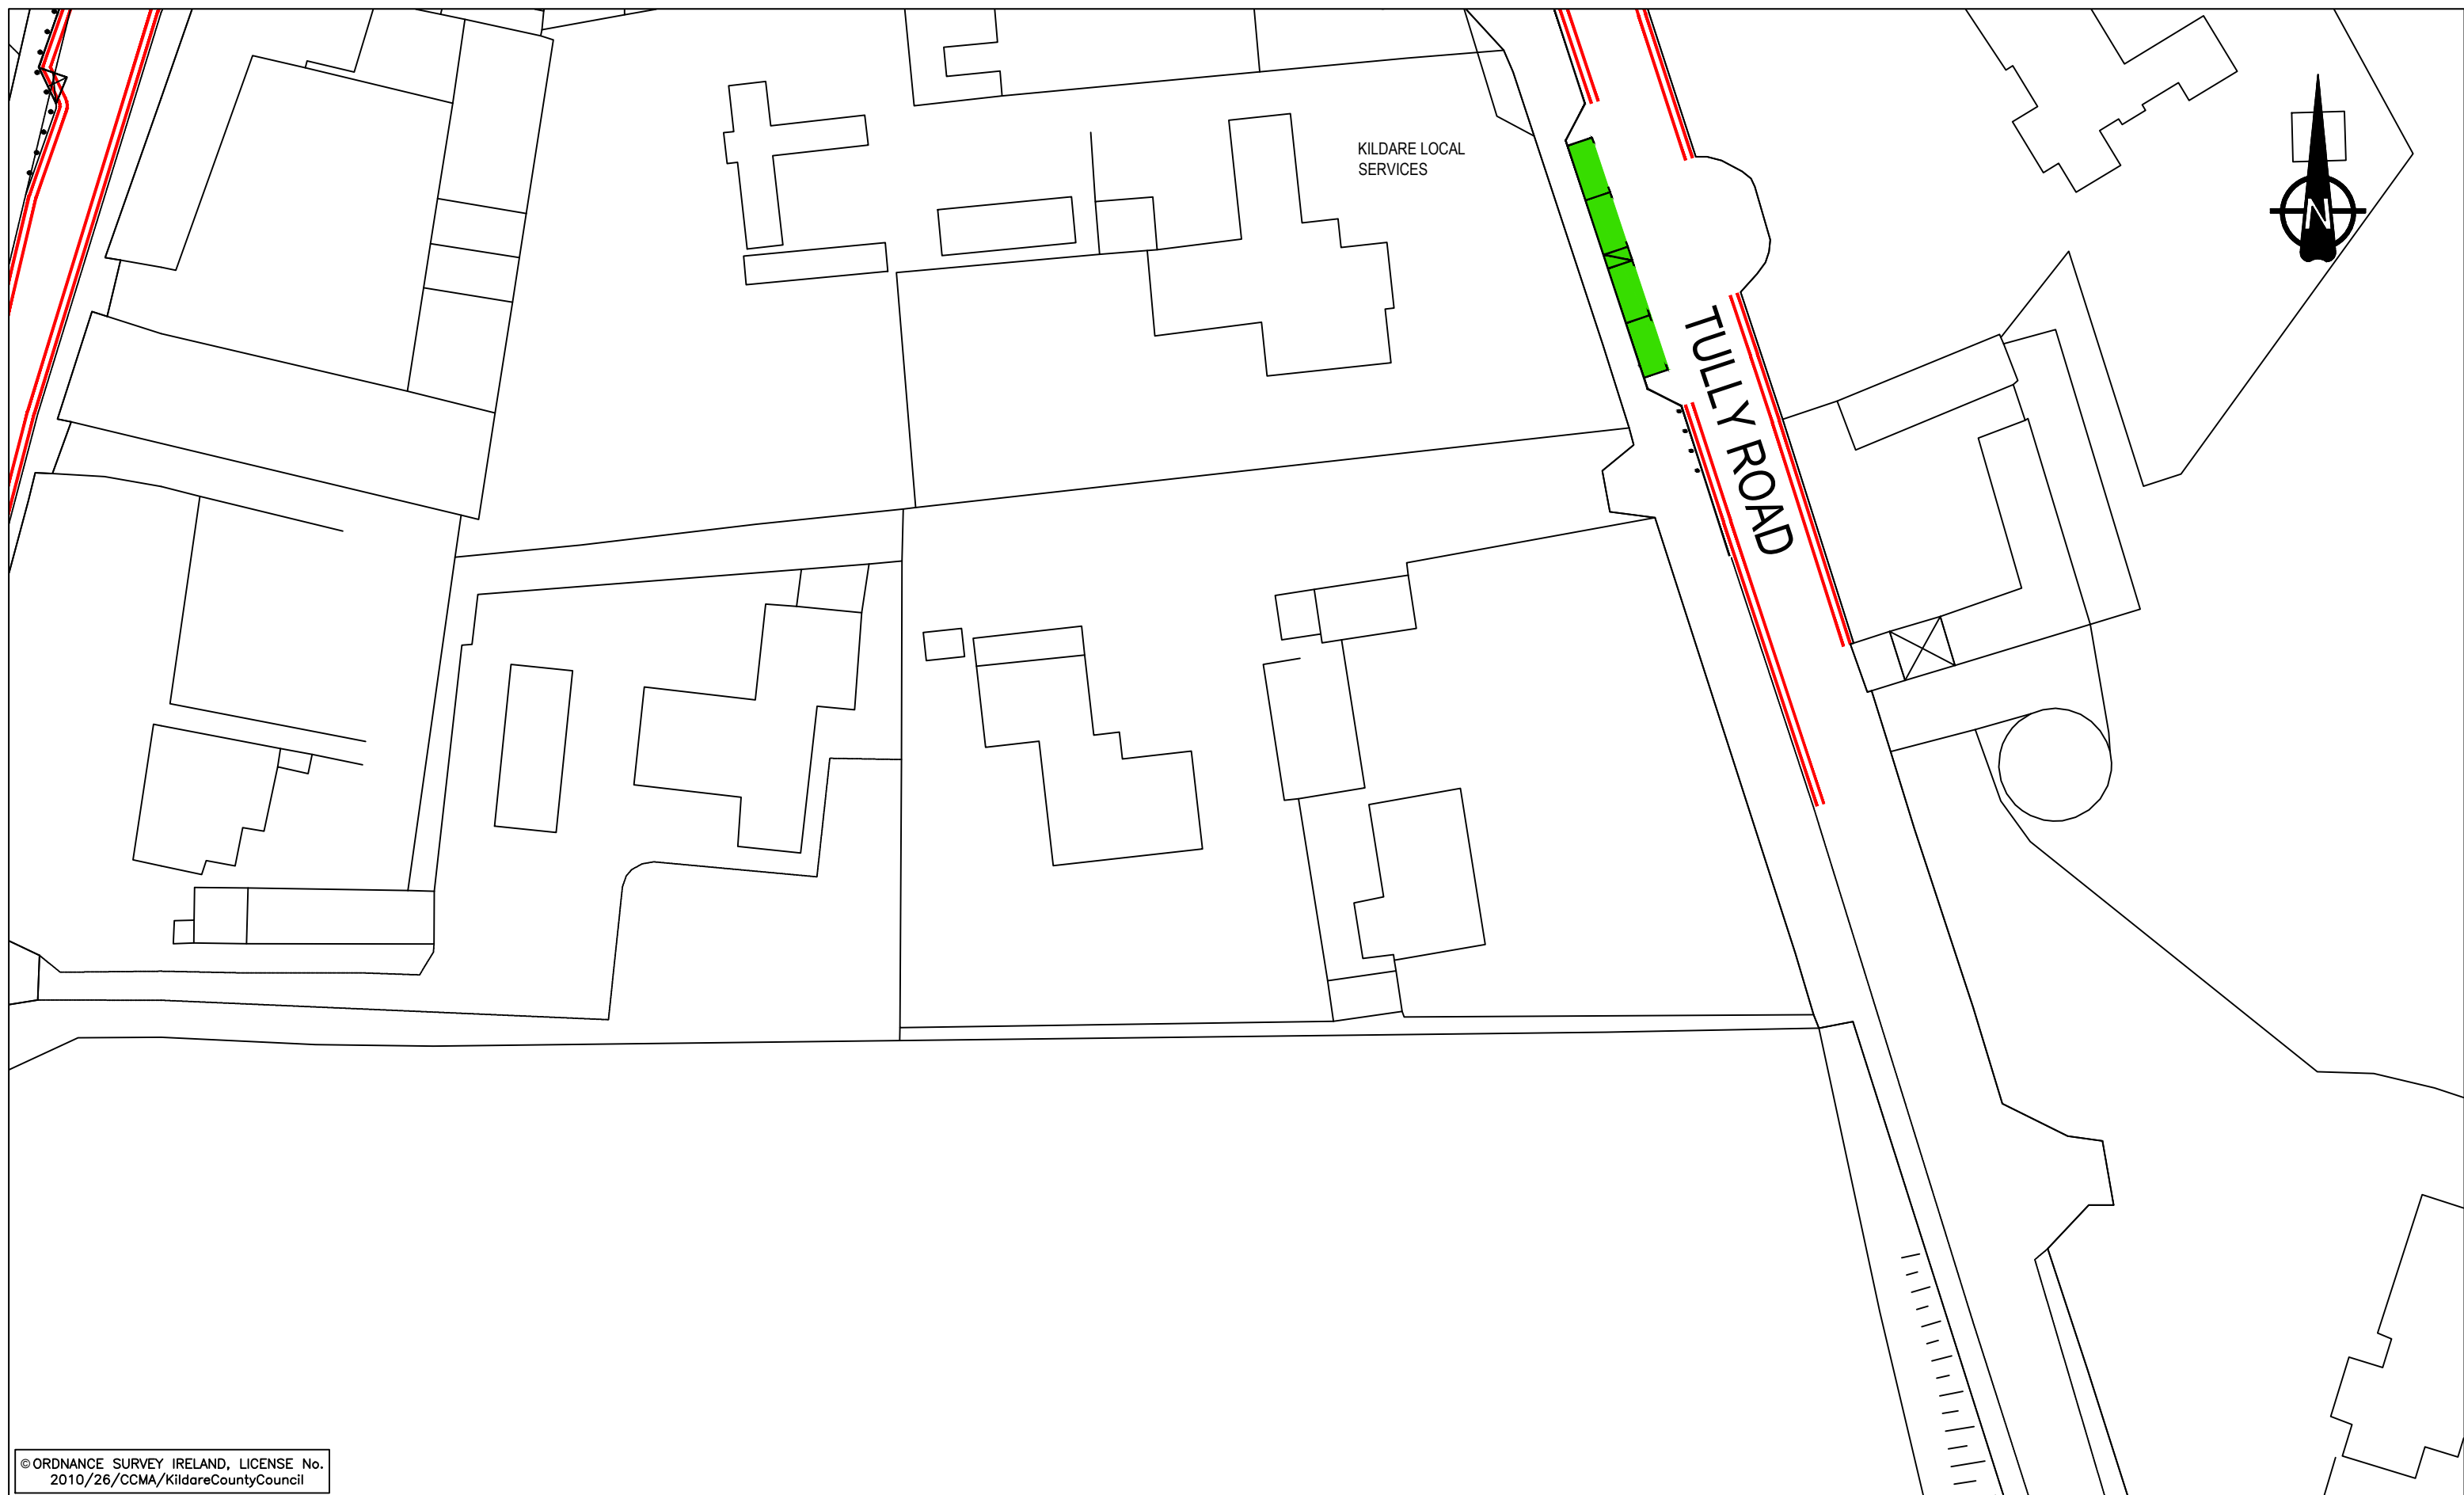

PROJECT: KILDARE TOWN PAY PARKING BYE-LAWS REVIEW 2012
DRAWING: PLAN G
Scale: 1:500
Date: FEB. 2012
Drawn By: MK

E/3329



© ORDNANCE SURVEY IRELAND, LICENSE No. 2010/26/CCMA/KildareCountyCouncil

NOTES:

2 HR PARKING (Schedule A)		COMMERCIAL LOADING/UNLOADING (Schedule C)	
LONG STAY PARKING (Schedule B)		BUS BAY (Schedule D)	



KILDARE COUNTY COUNCIL
Roads Design Department
 Áras Cill Dara, Devoy Park, Naas, Co. Kildare

MR. JOHN COPPINGER, BE, MIEI
 SENIOR ENGINEER
 Roads & Transportation Department

MR. MICHAEL O'LEARY B.E., MIEI
 Chartered Engineer
 DIRECTOR of SERVICE
 Roads, Transportation & Public Safety

PROJECT: KILDARE TOWN PAY PARKING BYE-LAWS REVIEW 2012

DRAWING: PLAN H

Scale: 1:500

Date: FEB. 2012





Drawn By: MK

E/3329



© ORDNANCE SURVEY IRELAND, LICENSE No. 2010/26/CCMA/KildareCountyCouncil

NOTES:

2 HR PARKING (Schedule A)		COMMERCIAL LOADING/UNLOADING (Schedule C)	
LONG STAY PARKING (Schedule B)		BUS BAY (Schedule D)	



KILDARE COUNTY COUNCIL
Roads Design Department
 Áras Cill Dara, Devoy Park, Naas, Co. Kildare

MR. JOHN COPPINGER, BE, MIEI
 SENIOR ENGINEER
 Roads & Transportation Department

MR. MICHAEL O'LEARY B.E., MIEI
 Chartered Engineer
 DIRECTOR of SERVICE
 Roads, Transportation & Public Safety

PROJECT: KILDARE TOWN PAY PARKING BYE-LAWS REVIEW 2012

DRAWING: PLAN J

Scale: 1:500

Date: FEB. 2012

Drawn By: MK

E/3329



ACADEMY STREET

School

School

6
5

NO ENTRY

© ORDNANCE SURVEY IRELAND, LICENSE No. 2010/26/CCMA/KildareCountyCouncil

NOTES:

2 HR PARKING (Schedule A)	■	COMMERCIAL LOADING/UNLOADING (Schedule C)	■
LONG STAY PARKING (Schedule B)	■	BUS BAY (Schedule D)	■



KILDARE COUNTY COUNCIL
Roads Design Department
Áras Cill Dara, Devoy Park, Naas, Co. Kildare

MR. JOHN COPPINGER, BE, MEI
SENIOR ENGINEER
Roads & Transportation Department

MR. MICHAEL O'LEARY B.E., MEI
Chartered Engineer
DIRECTOR of SERVICE
Transportation & Public Safety

Project: KILDARE TOWN PAY PARKING BY-LAWS REVIEW 2012

Drawing: PLAN K

Date: FEB. 2012

Scale 1 :500

Drawn By: MK

E/3329