







- NOTES:**
- LONG STAY (Schedule D) 
  - 3 HR PARKING (Schedule C) 
  - LOADING (Schedule F) 
  - BUS BAY (Schedule E) 
  - TAXI (Schedule G) 
  - DESIGNATED (Schedule H) 



**Kildare County Council**  
 Roads Design Department  
 Roads Design Section, Aras Chill Dara, Derry Park, Naas, Co. Kildare  
 Tel: 353-45-980424, Fax: 353-45-980418, e-mail: roads@kildarecoco.ie

Mr. Niall Morrissey  
 DIRECTOR OF SERVICES  
 Transportation and Public Safety







Project: Leixlip Parking Bye-Laws 2015 as adopted on 23/10/2015  
 Drawing: Location Map A  
 Date: October 2015  
 Scale: 1:1,000  
 Drawn by: S.O'K

E3366/A





**NOTES:**

|   |   |  |
|---|---|--|
|  LONG STAY<br>(Schedule D)   |  LOADING<br>(Schedule F) |  TAXI<br>(Schedule G)       |
|  3 HR PARKING<br>(Schedule C) |  BUS BAY<br>(Schedule E)  |  DES (GATED)<br>(Schedule H) |




**Kildare County Council**  
Roads Design Department

Roads Design Section, Area Call Data, Devoy Park, Neas, Co. Kildare.  
Tel: +353-45-990424, Fax: +353-45-990419, e-mail: roads@kildarecoco.ie

Mr. Niall Morrissey  
**DIRECTOR OF SERVICES**  
Transportation and Public Safety

Project: Leixlip Parking Bye-Laws 2015 as adopted on 23/10/2015  
Drawing: Location Map B  
Date: October 2015  
Scale: 1:1,000.  
Drawn by: T.M.

E3366/B

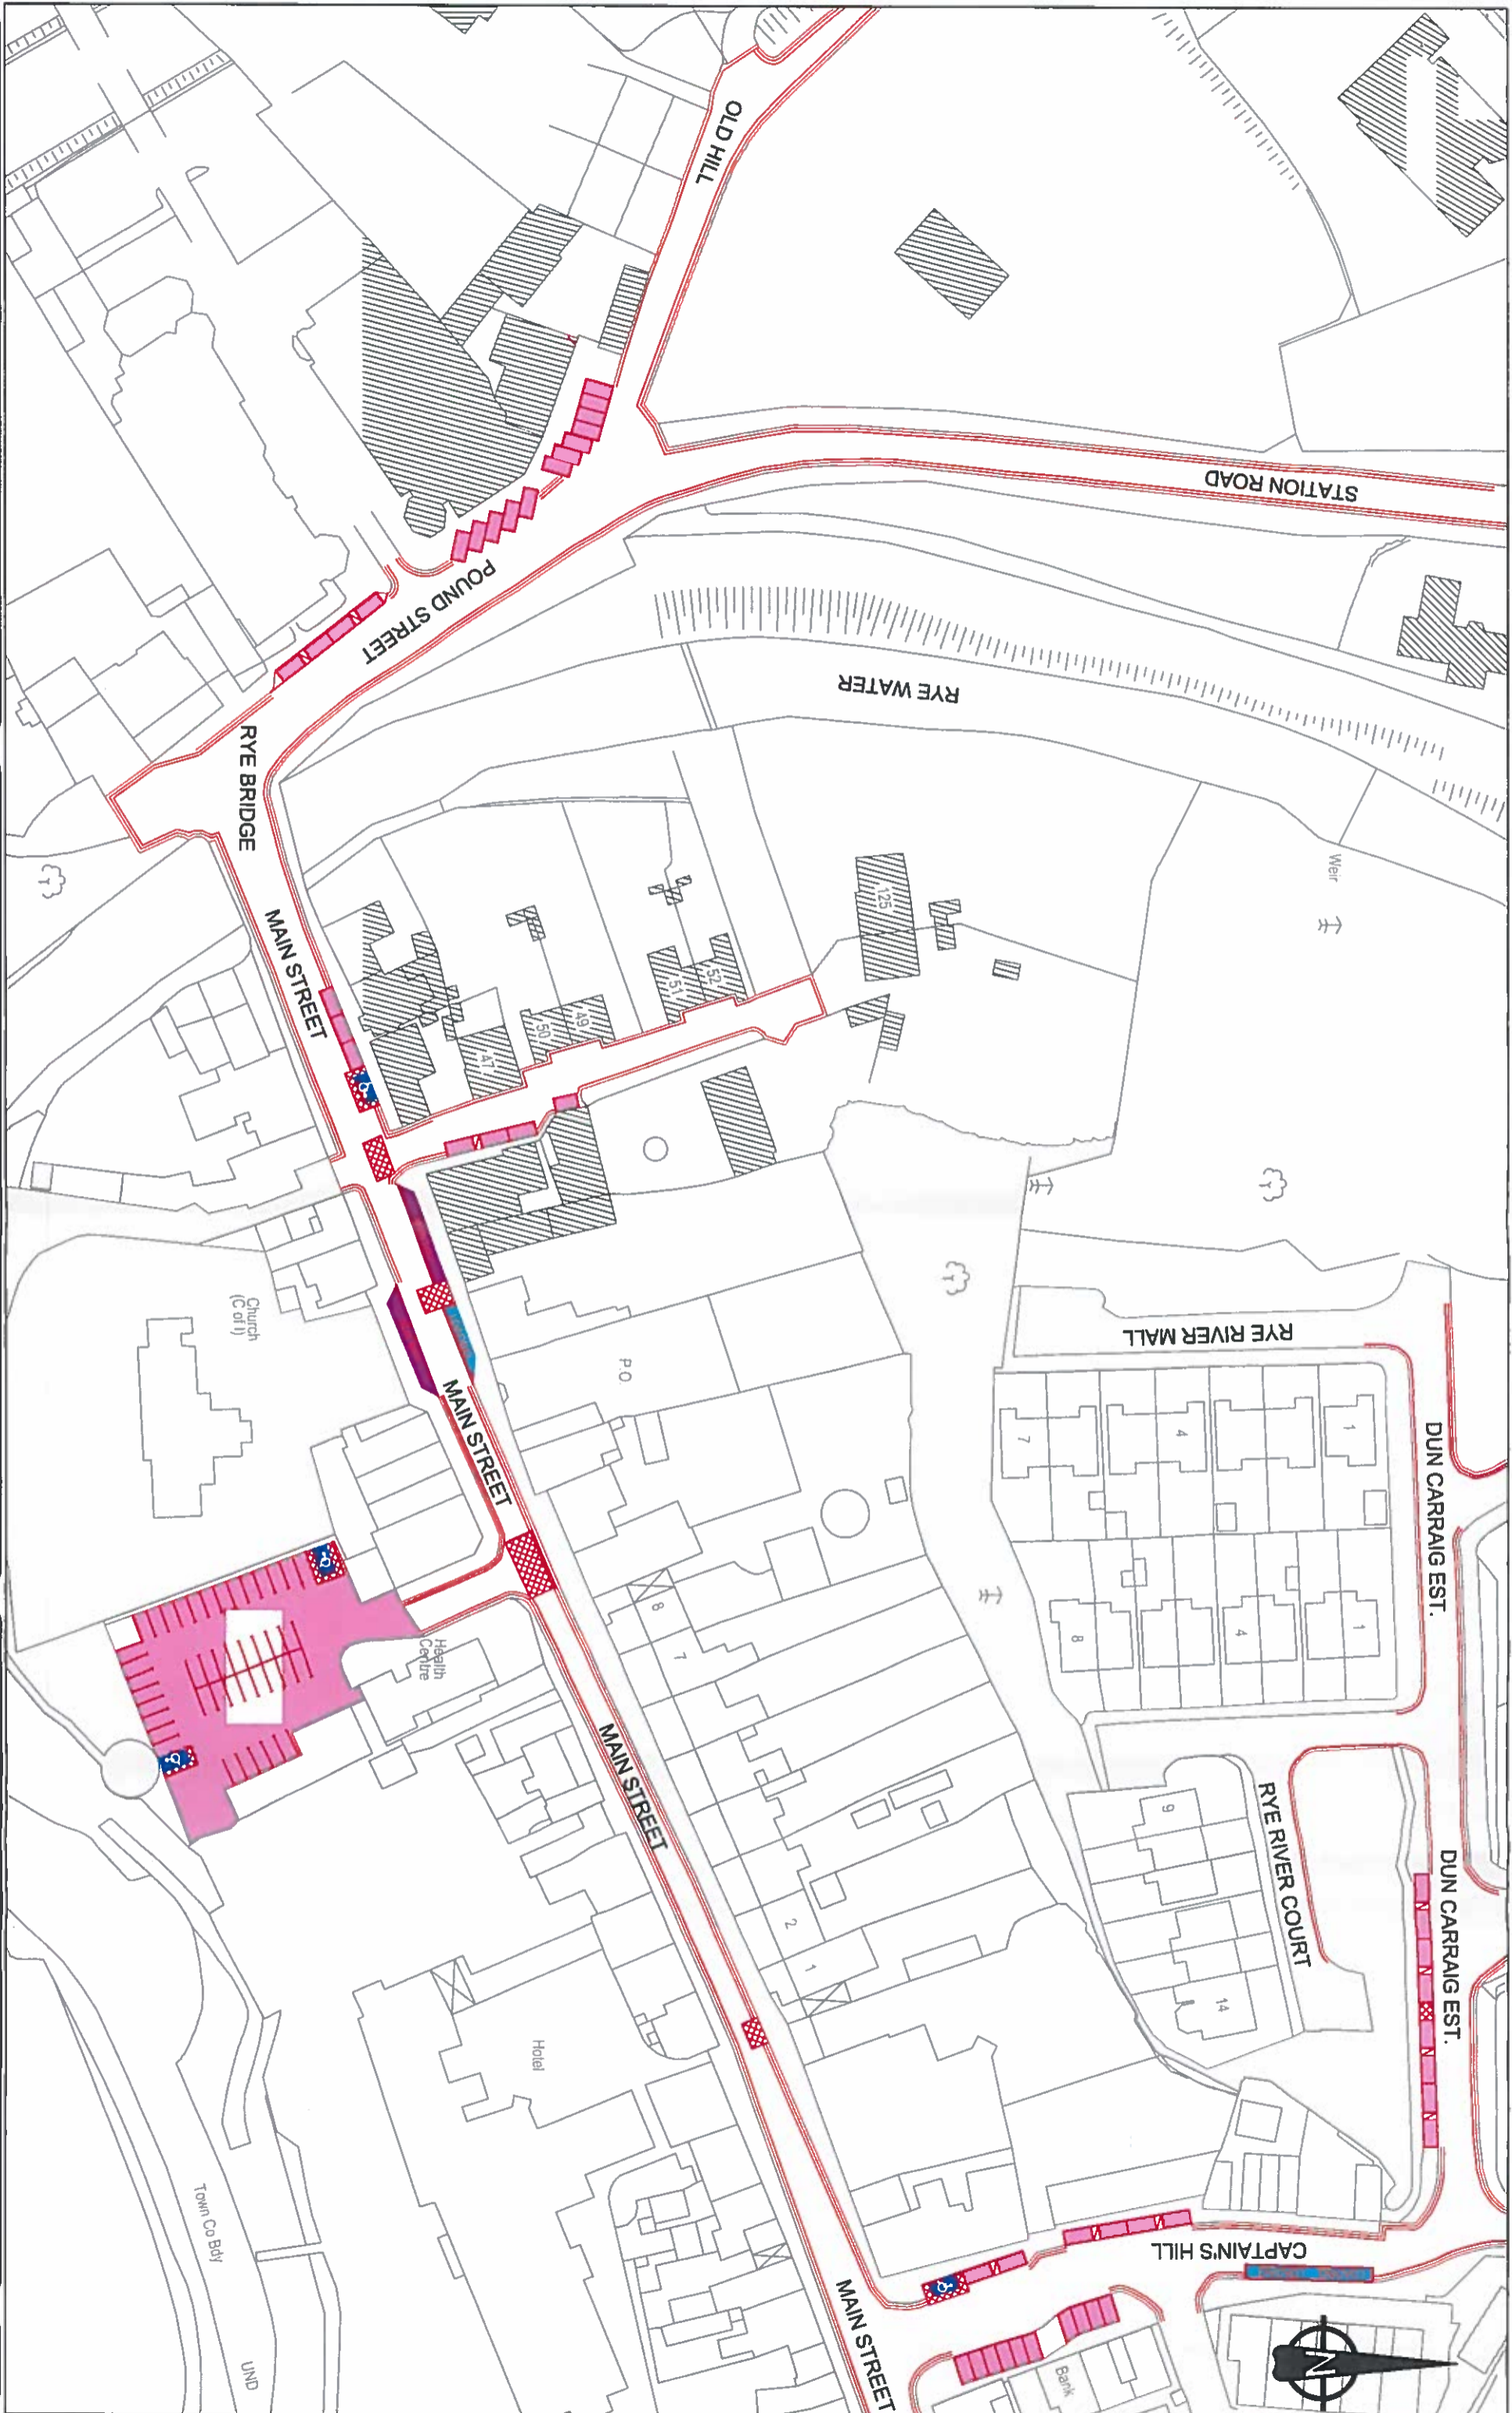

- NOTES:**
- LONG STAY (Schedule D)
  - LOADING (Schedule F)
  - TAXI (Schedule G)
  - 3 HR PARKING (Schedule C)
  - BUS BAY (Schedule E)
  - DESIGNATED (Schedule H)




**Kildare County Council**  
 Roads Design Department

Mr. Niall Morrissey  
 DIRECTOR OF SERVICES  
 Transportation and Public Safety

Project: Leixlip Parking Bye-Laws 2015 as adopted on 23/10/2015  
 Drawing: Location Map C  
 Date: October 2015  
 Scale: 1:1,000  
 Drawn by: S.O'K

E3366/C

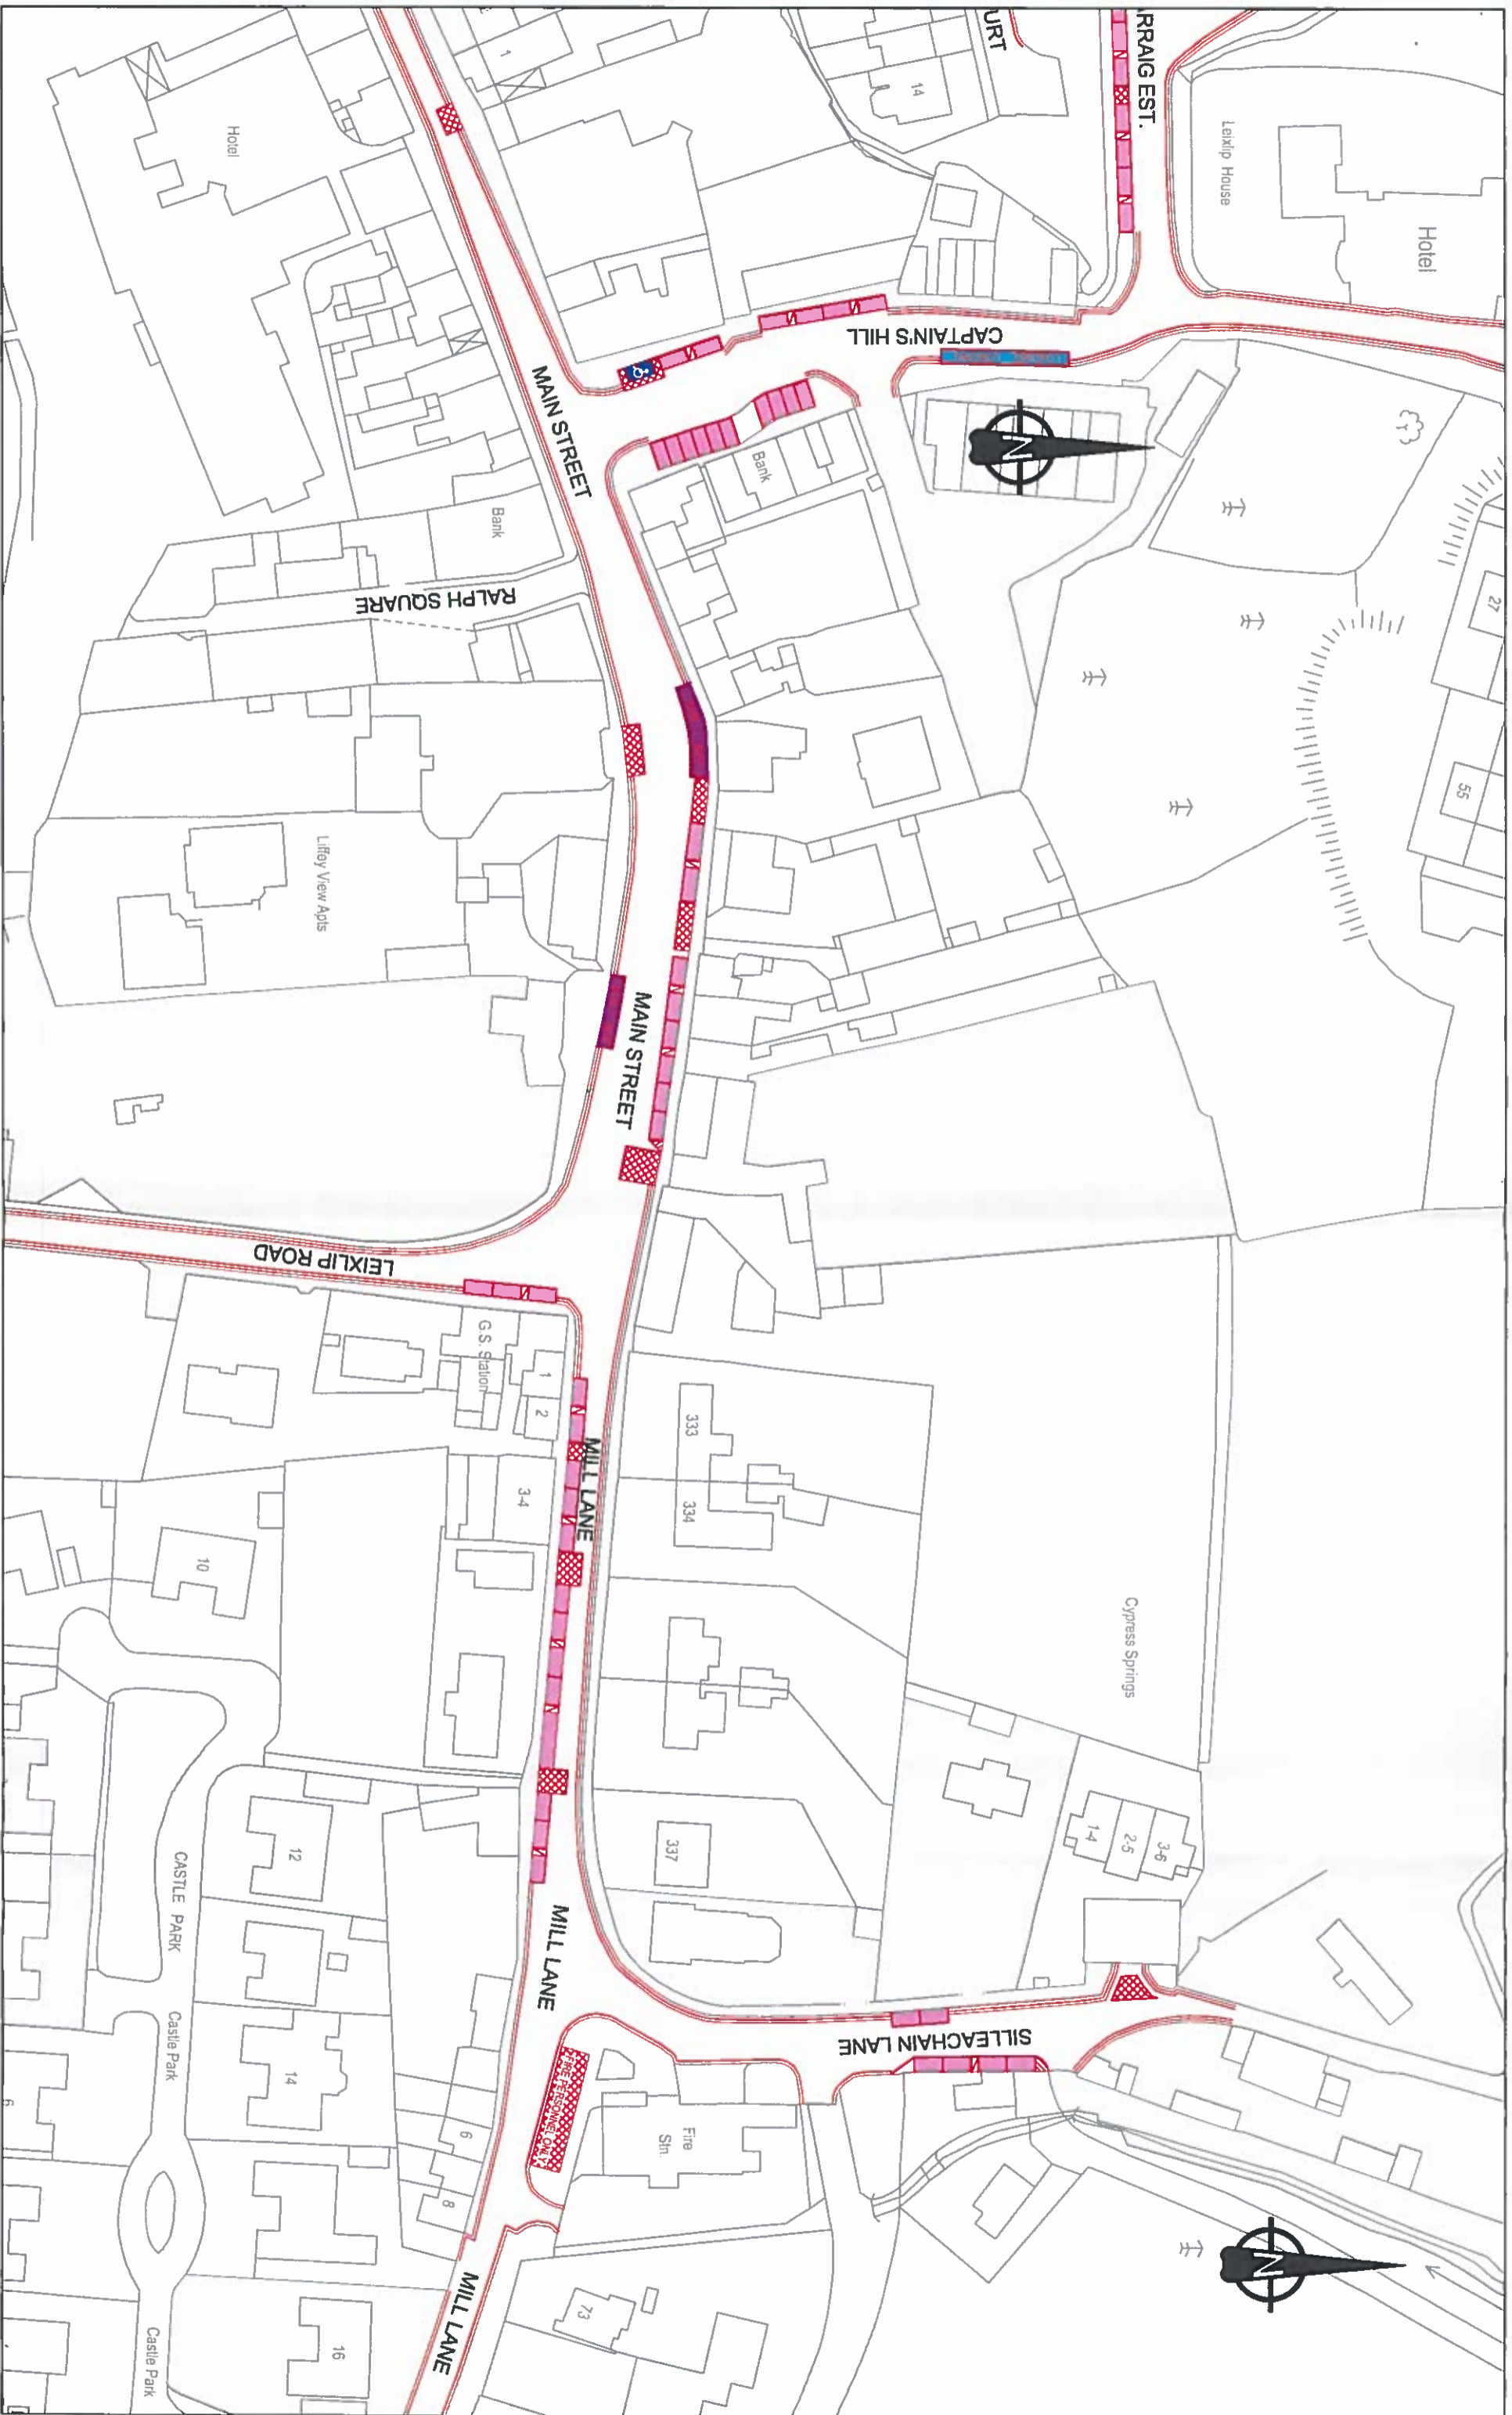

- NOTES:**
- LONG STAY (Schedule D)
  - LOADING (Schedule F)
  - TAXI (Schedule G)
  - 3 HR PARKING (Schedule C)
  - BUS BAY (Schedule E)
  - DESIGNATED (Schedule H)




**Kildare County Council**  
Roads Design Department

Mr. Niall Morrissey  
**DIRECTOR OF SERVICES**  
Transportation and Public Safety

Project: Leixlip Parking Bye-Laws 2015 as adopted on 23/10/2015  
Drawing: Location Map D  
Date: October 2015  
Scale: 1:1,000  
Drawn by: S.O'K

**E3366/D**

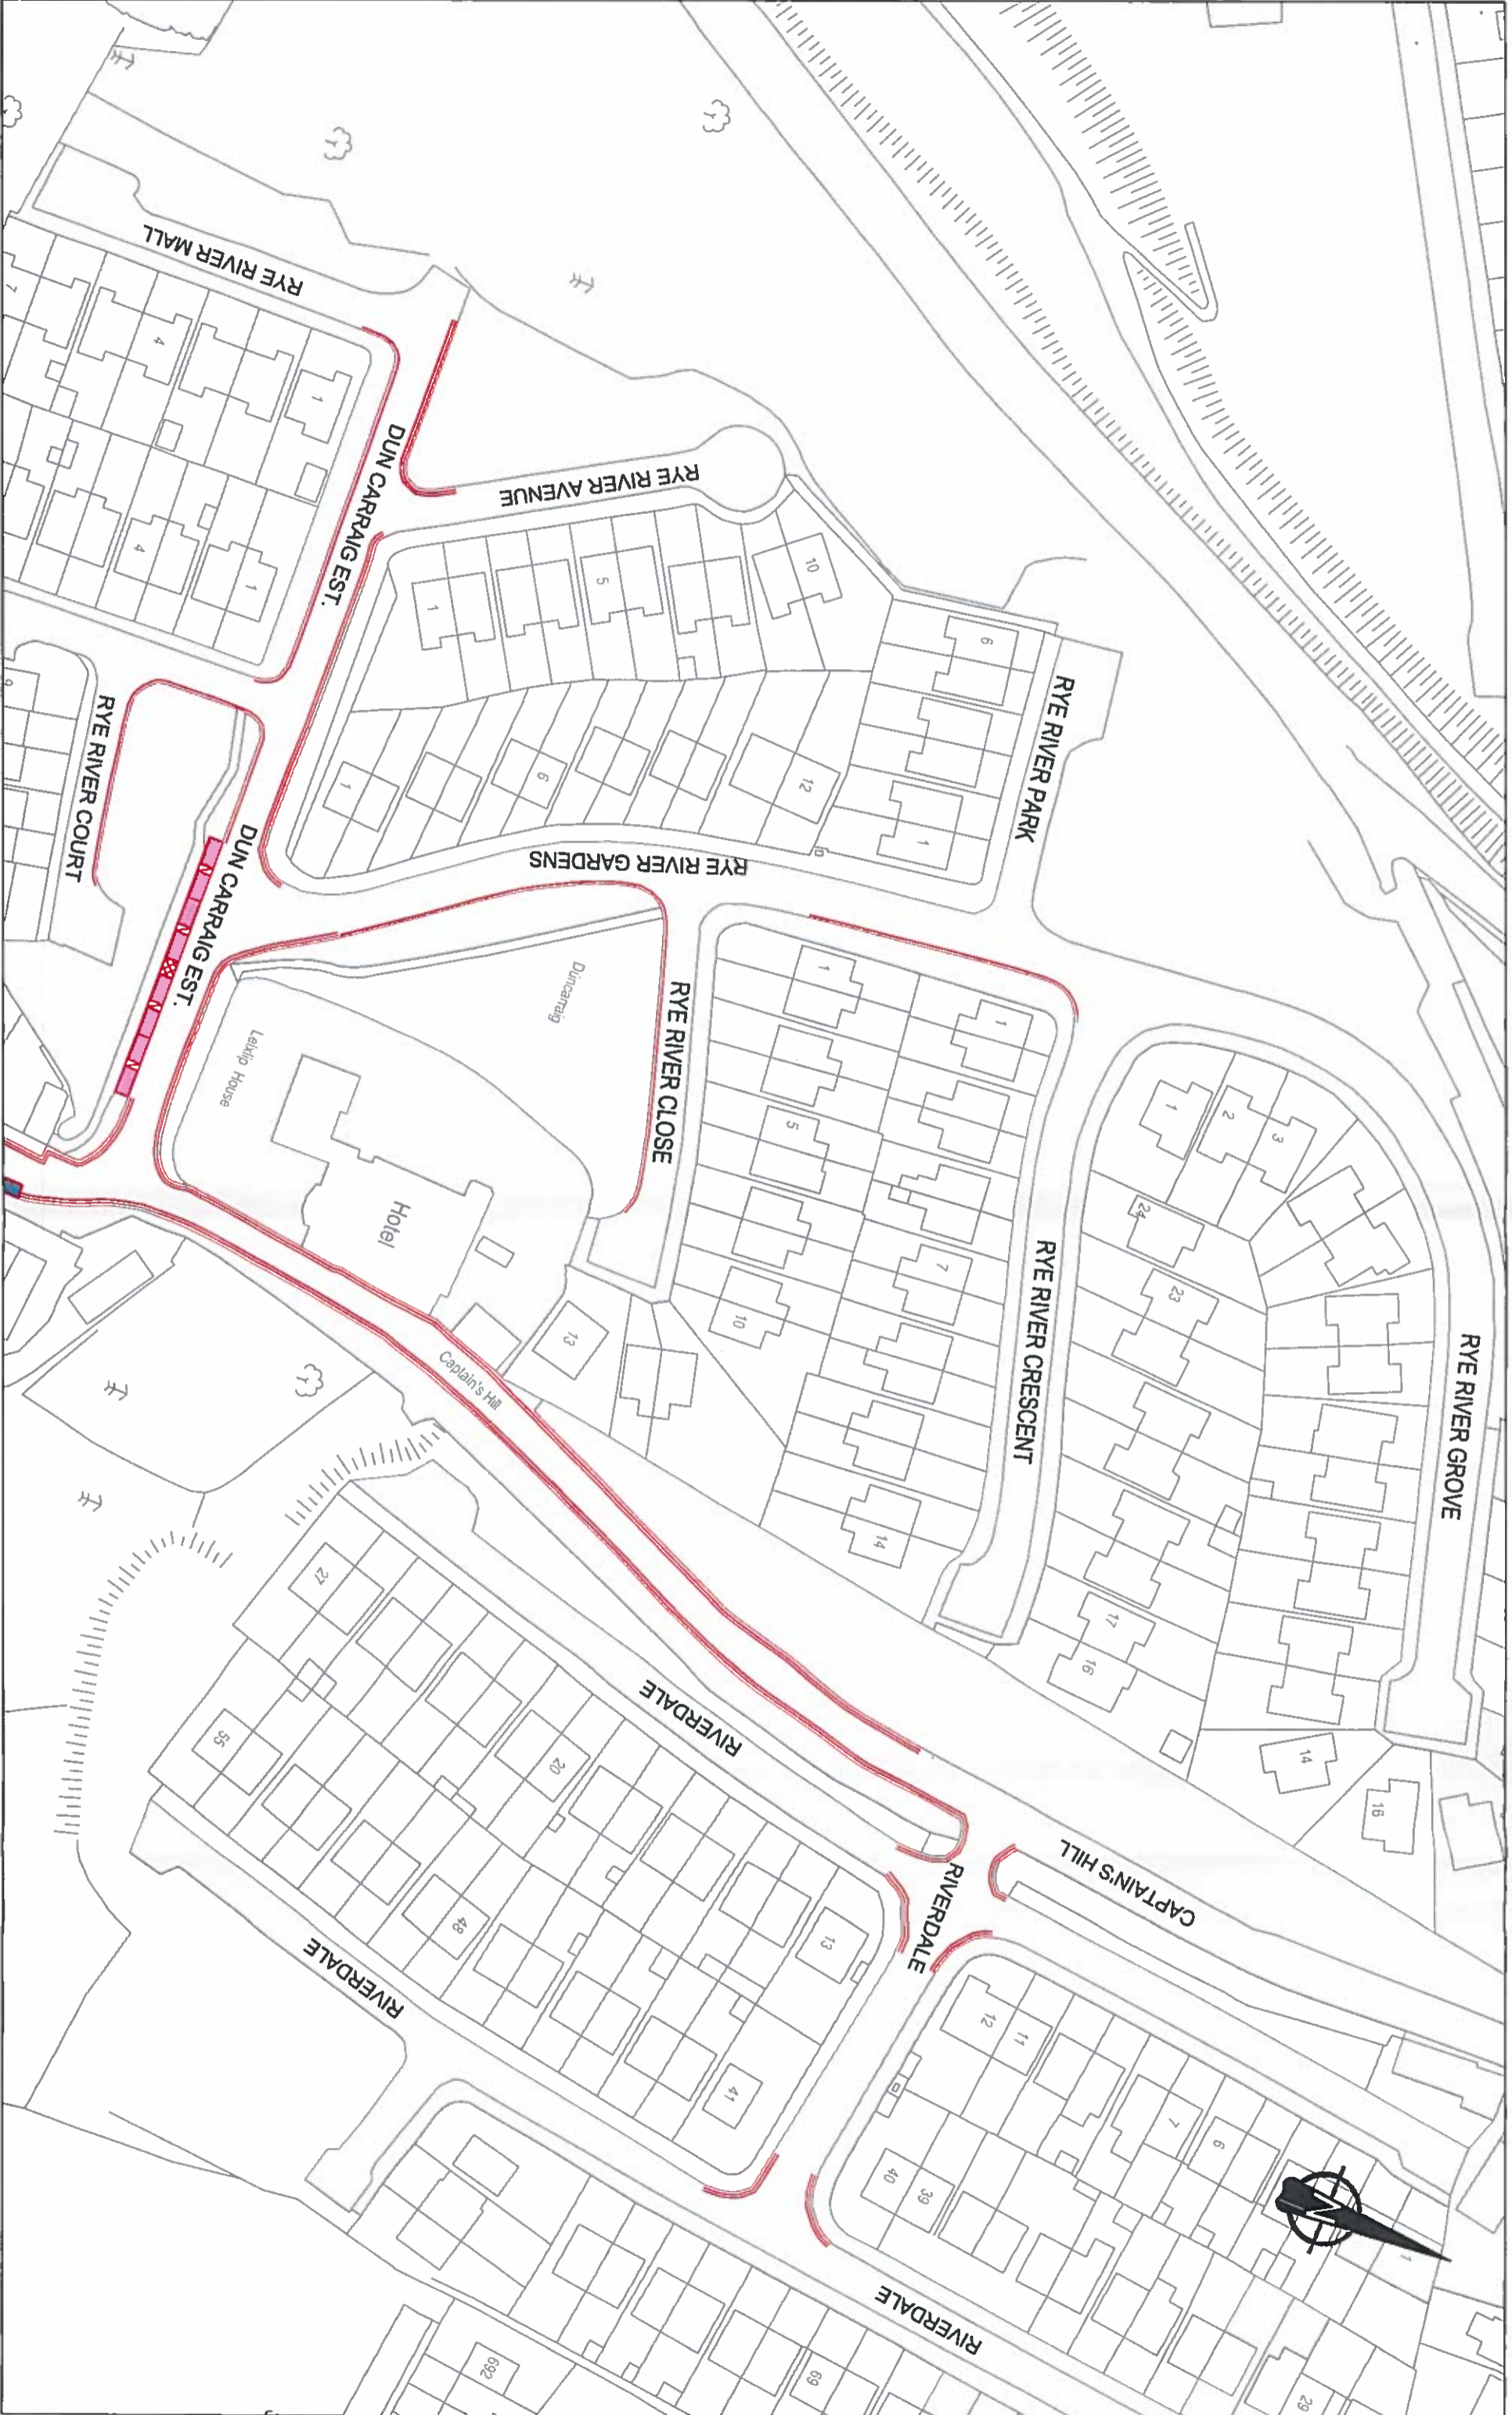

- NOTES:**
- LONG STAY (Schedule D)
  - LOADING (Schedule F)
  - TAXI (Schedule G)
  - 3 HR PARKING (Schedule C)
  - BUS BAY (Schedule E)
  - DESIGNATED (Schedule H)




**Kildare County Council**  
 Roads Design Department

Mr. Niall Morrissey  
 DIRECTOR OF SERVICES  
 Transportation and Public Safety

Project: Leixlip Parking Bye-Laws 2015 as adopted on 23/10/2015  
 Drawing: Location Map E  
 Date: October 2015  
 Scale: 1:1,000  
 Drawn by: S.O'K

E3366/E

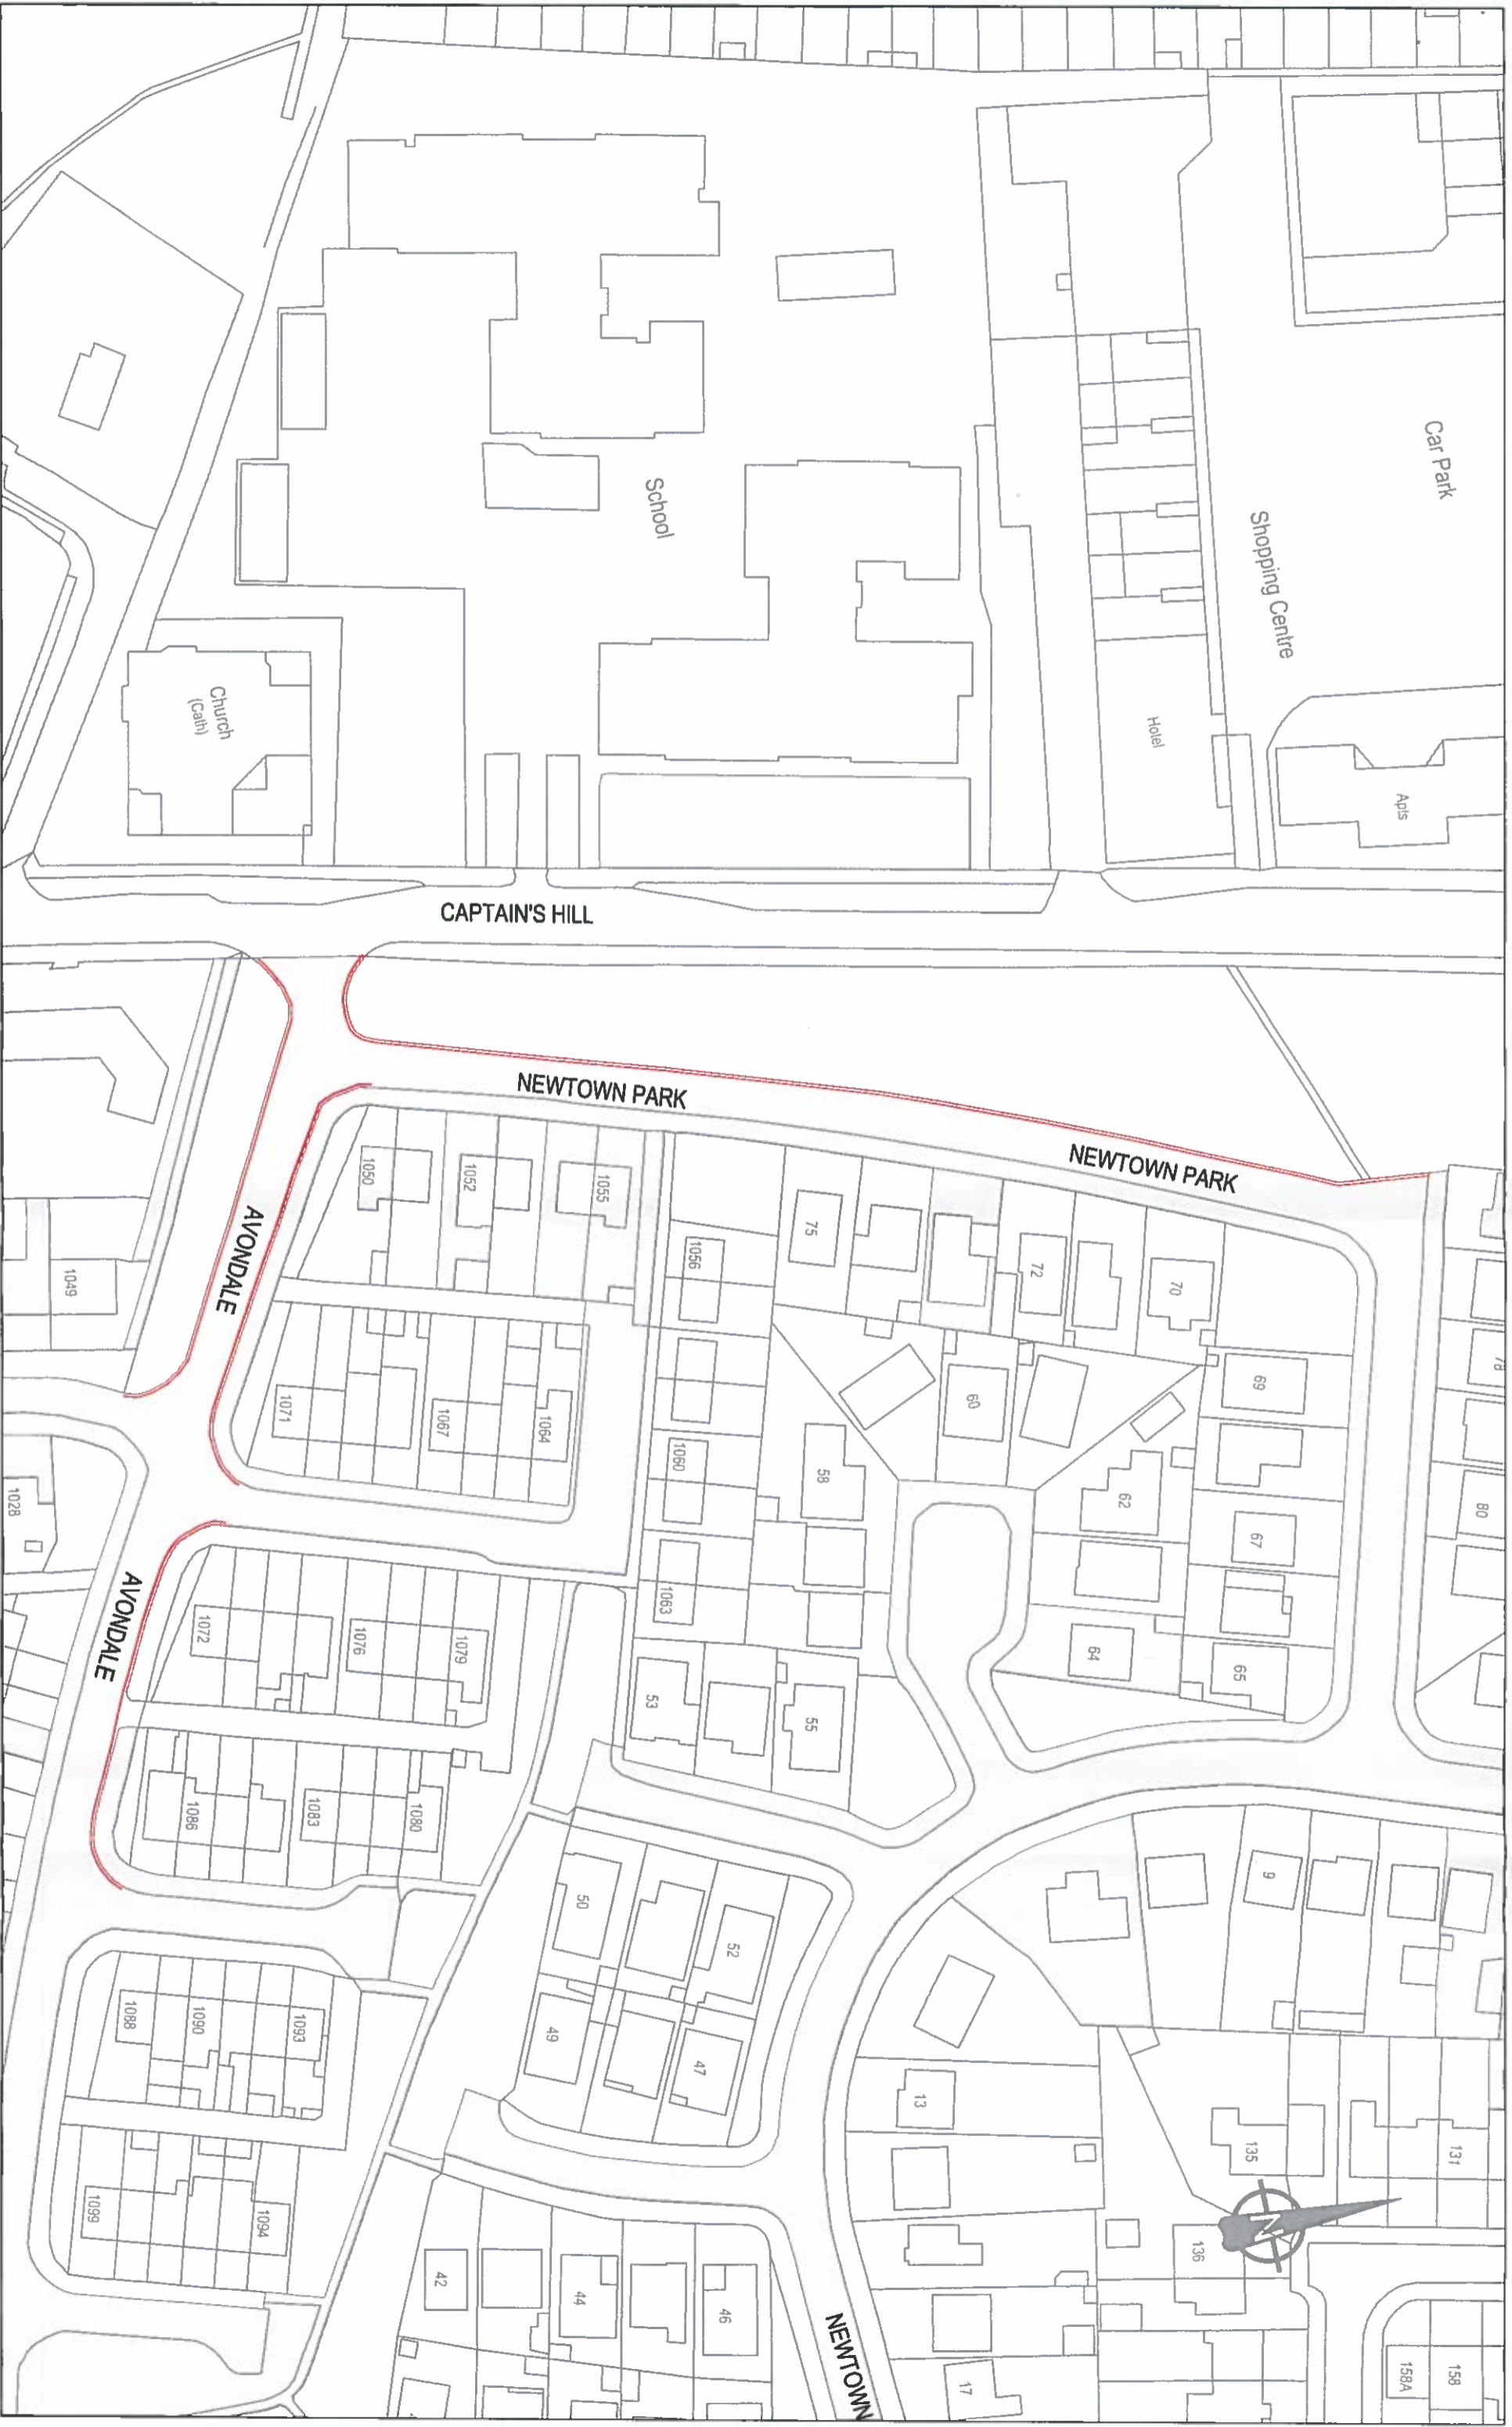

- NOTES:**
- LONG STAY (Schedule D)
  - LOADING (Schedule F)
  - TAXI (Schedule G)
  - 3 HR PARKING (Schedule C)
  - BUS BAY (Schedule E)
  - DESIGNATED (Schedule H)




**Kildare County Council**  
 Roads Design Department

Mr. Niall Morrissey  
 DIRECTOR OF SERVICES  
 Transportation and Public Safety

Project: Leixlip Parking Bye-Laws 2015 as adopted on 23/10/2015  
 Drawing: Location Map F  
 Date: October 2015  
 Scale: 1:1,000.  
 Drawn by: S.O'K

E/3366/F

Roads Design Section, Area Civil Data, Danoy Park, Naas, Co. Kildare.  
 Tel: +353-45-980424, Fax: +353-45-980419, e-mail: roads@kildarecoco.ie

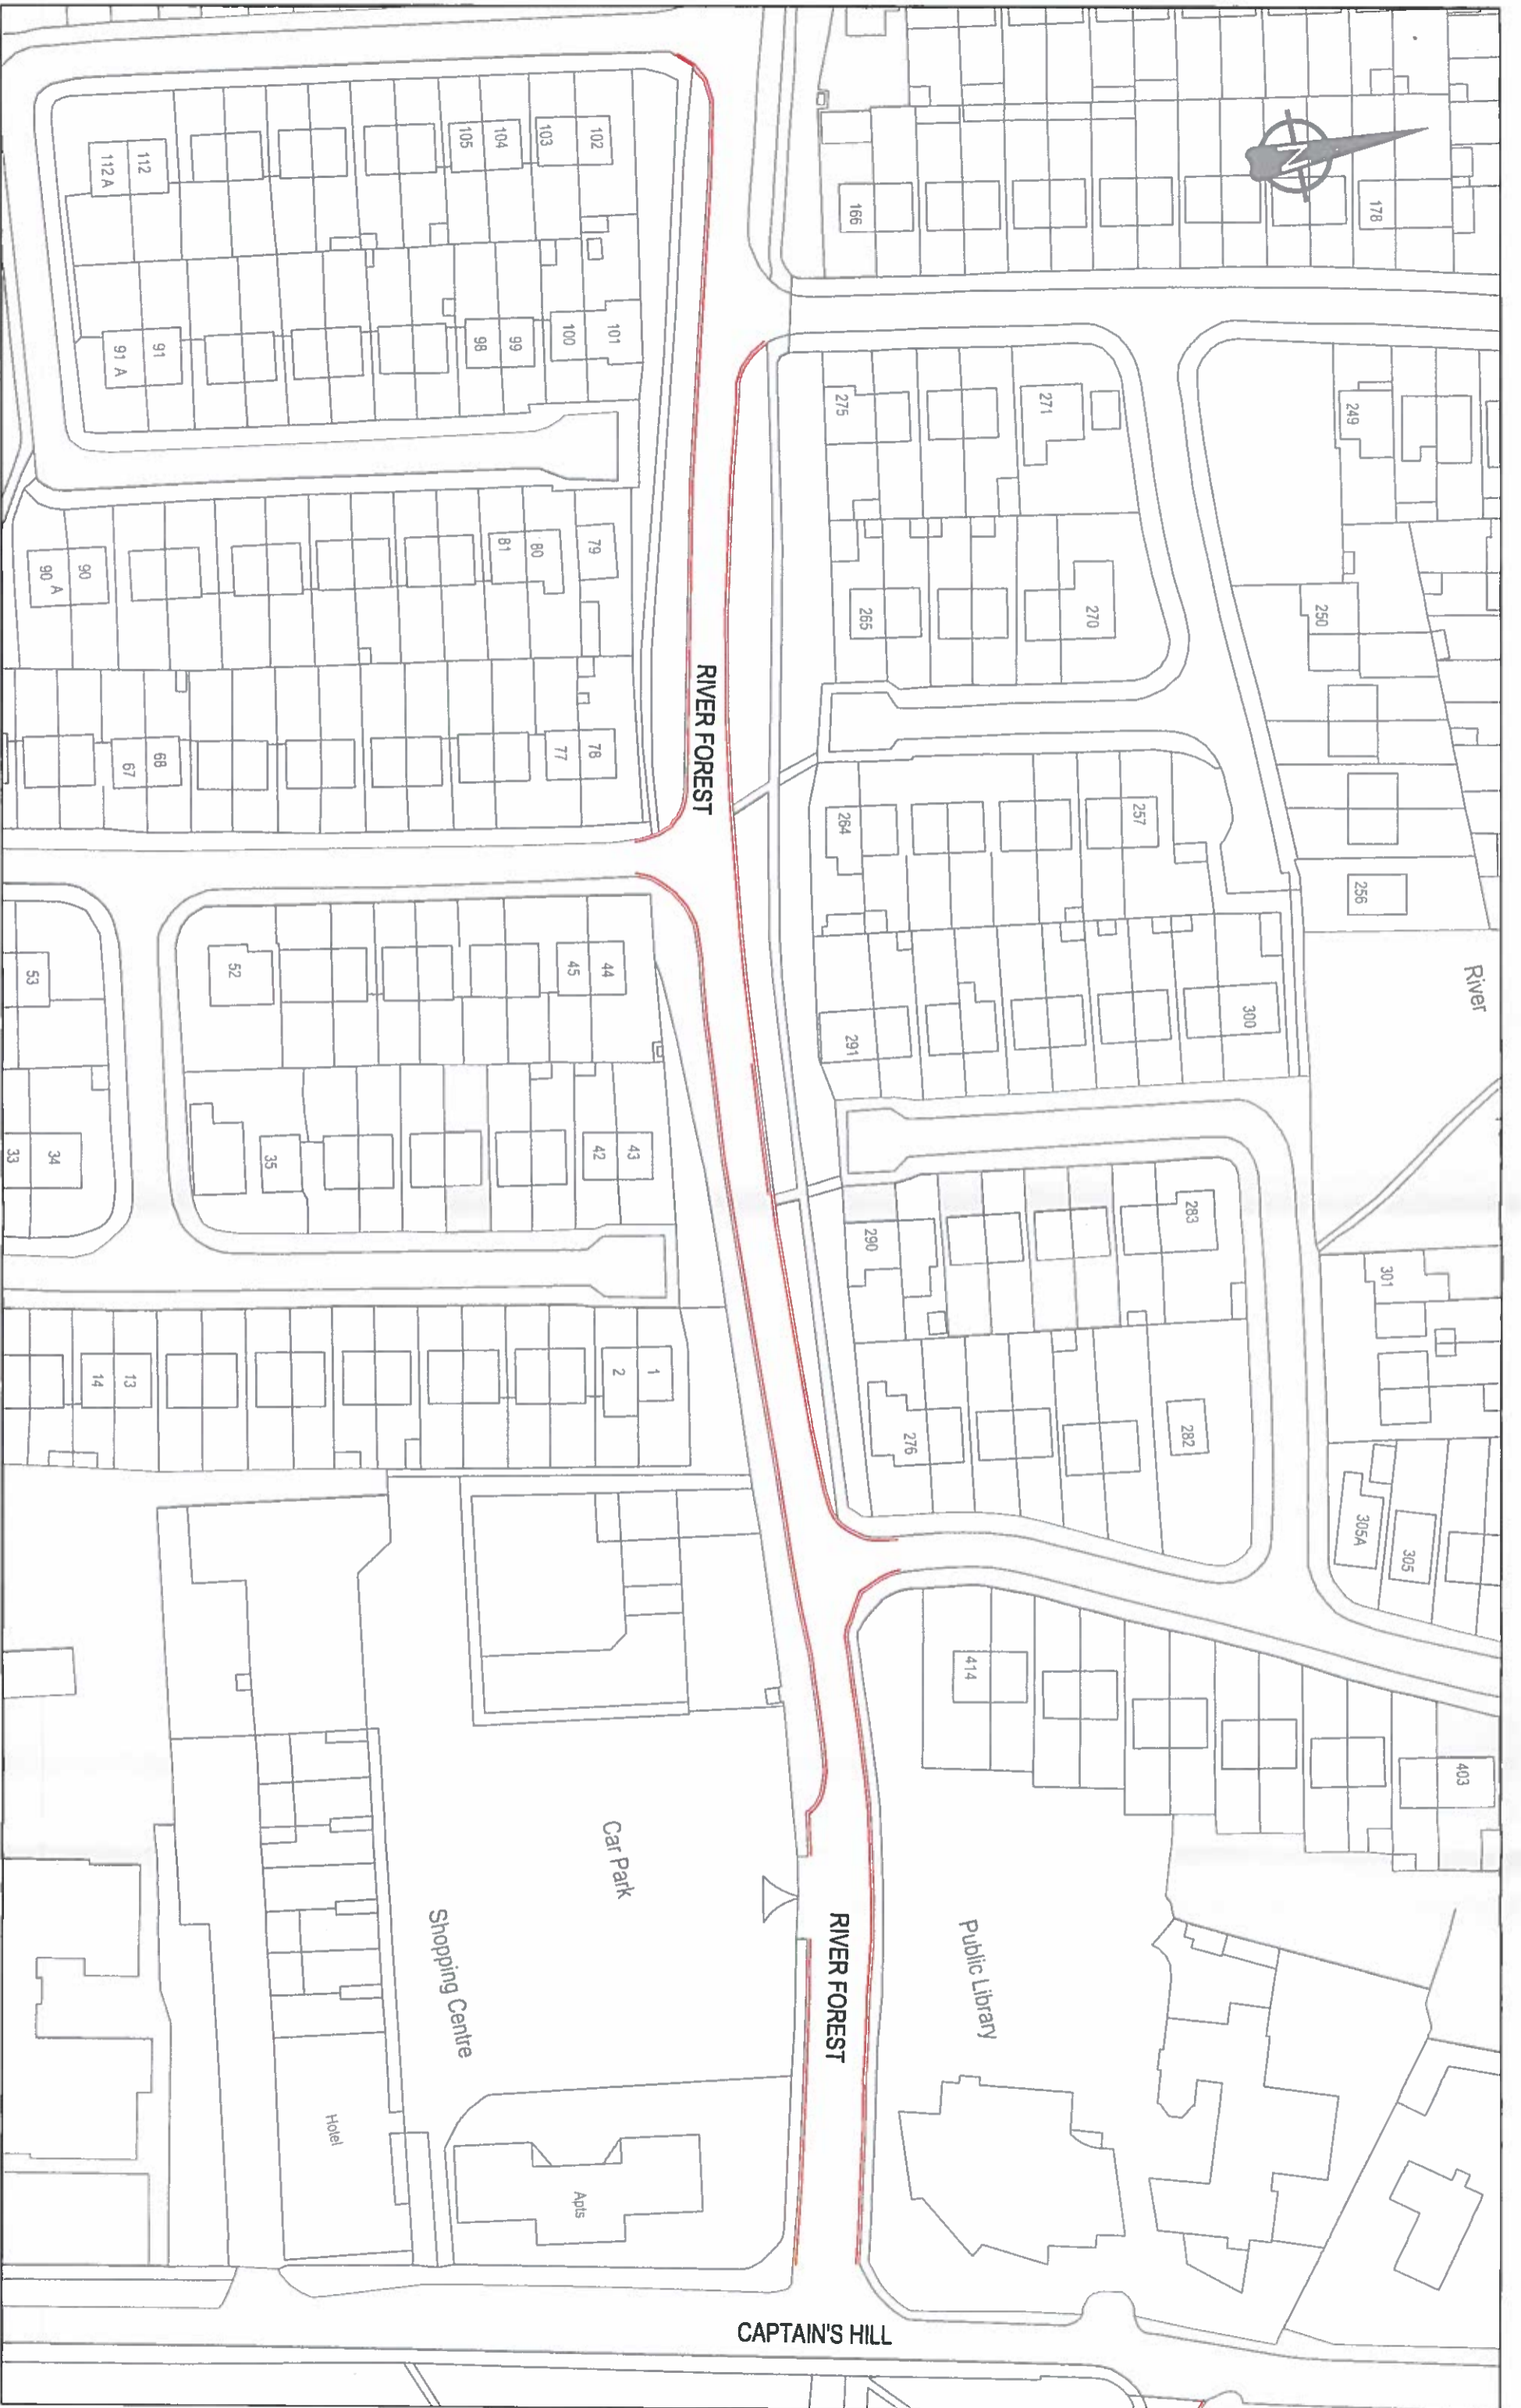

- NOTES:**
- LONG STAY (Schedule D)
  - LOADING (Schedule F)
  - TAXI (Schedule G)
  - 3 HR PARKING (Schedule C)
  - BUS BAY (Schedule E)
  - DESIGNATED (Schedule H)




**Kildare County Council**  
 Roads Design Department

Roads Design Section, Area Civil Data, Devoy Park, Naas, Co. Kildare.  
 Tel: +353-45-990424, Fax: +353-45-990419, e-mail: roads@kildarecoco.ie

**Mr. Niall Morrissey**  
 DIRECTOR OF SERVICES  
 Transportation and Public Safety

**Project:** Leixlip Parking Bye-Laws 2015 as adopted on 23/10/2015  
**Drawing:** Location Map G  
**Date:** October 2015  
**Scale:** 1:1,000  
**Drawn by:** S.O'K

**E3366/G**

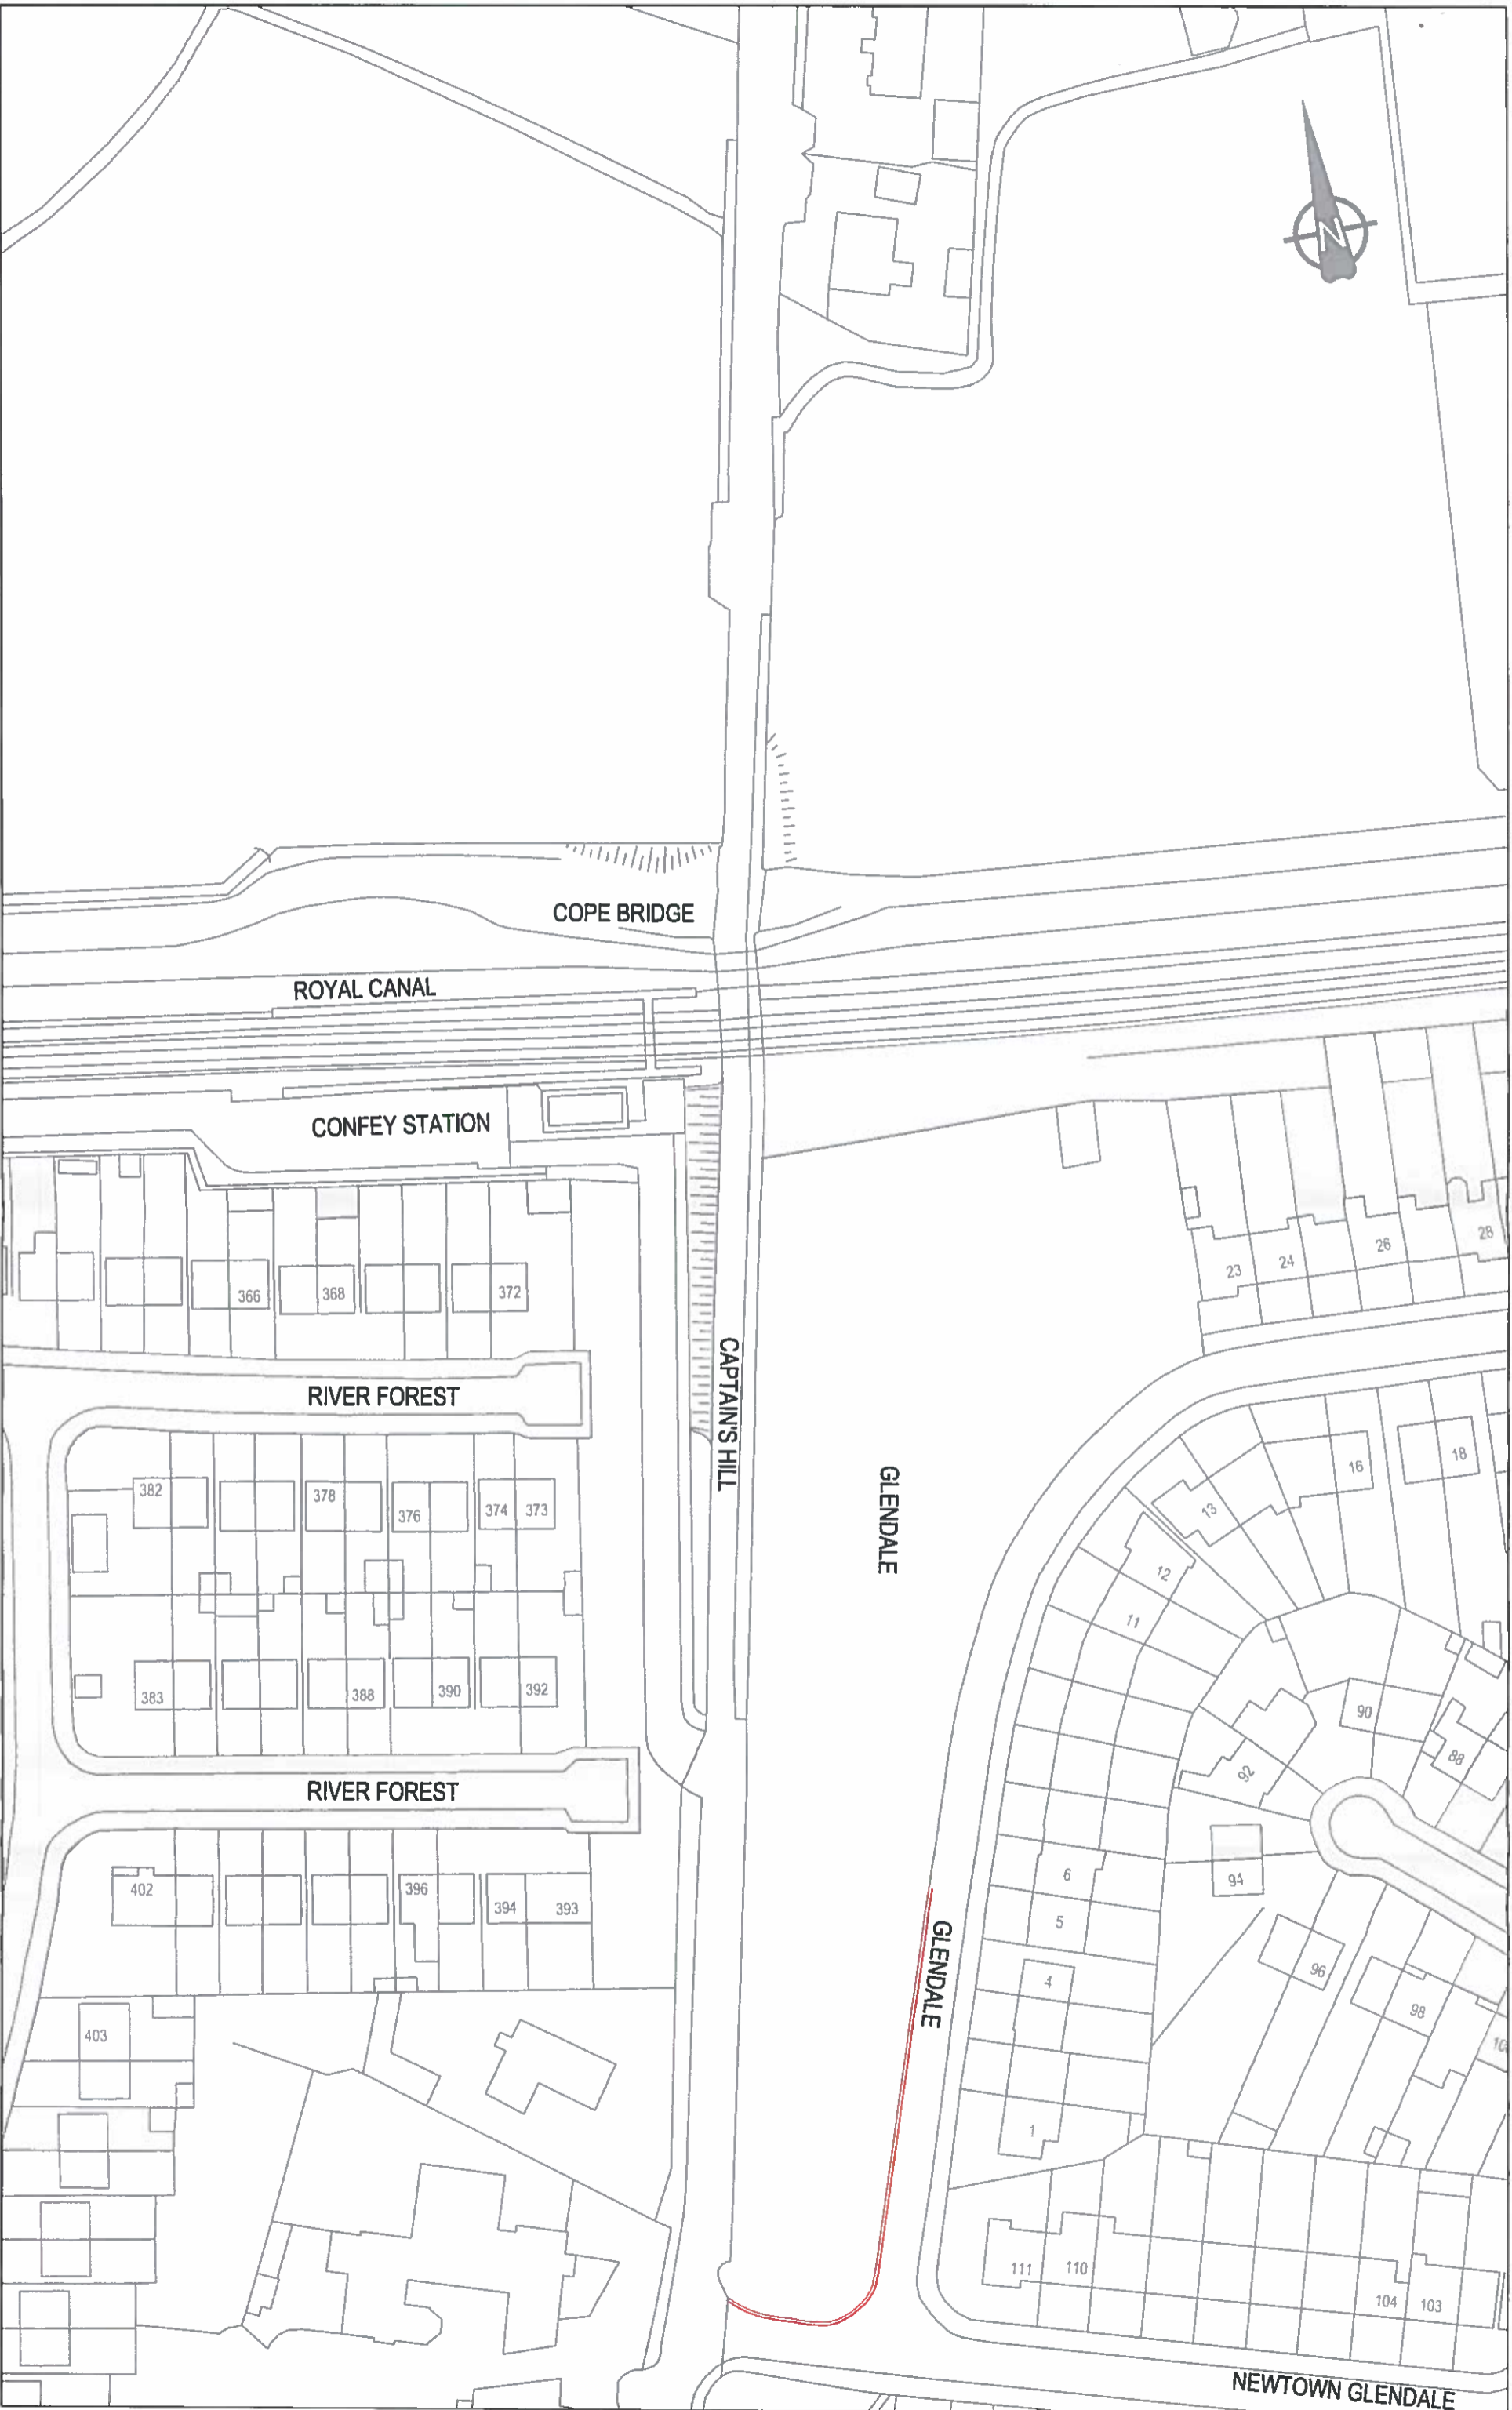

**NOTES:**

- LONG STAY (Schedule D)
- LOADING (Schedule F)
- TAXI (Schedule G)
- 3 HR PARKING (Schedule C)
- BUS BAY (Schedule E)
- DESIGNATED (Schedule H)



**Kildare County Council**

Roads Design Department

Roads Design Section, Aras Chill Dara, Devoy Park, Naas Co. Kildare.  
Tel: +353-45-980424, Fax: +353-45-980419, e-mail: roads@kildarecoco.ie

Mr. Niall Morrissey

DIRECTOR OF SERVICES  
Transportation and Public Safety

Project: Leixlip Parking Bye-Laws 2015 as adopted on 23/10/2015

Drawing: Location Map H

Date: October 2015

Scale: 1:1,000

Drawn by: S.O'K

E/3366/H





- NOTES:**
- LONG STAY (Schedule D)
  - LOADING (Schedule F)
  - TAXI (Schedule G)
  - 3 HR PARKING (Schedule C)
  - BUS BAY (Schedule E)
  - DESIGNATED (Schedule H)



**Kildare County Council**  
 Roads Design Department

Mr. Niall Morrissey  
 DIRECTOR OF SERVICES  
 Transportation and Public Safety

Project: Leixlip Parking Bye-Laws 2015 as adopted on 23/10/2015  
 Drawing: Location Map J  
 Date: October 2015  
 Scale: 1:1,250  
 Drawn by: S.O'K

E/3366/J