




Newbridge Parking By-Laws Review 2013

Kildare County Council







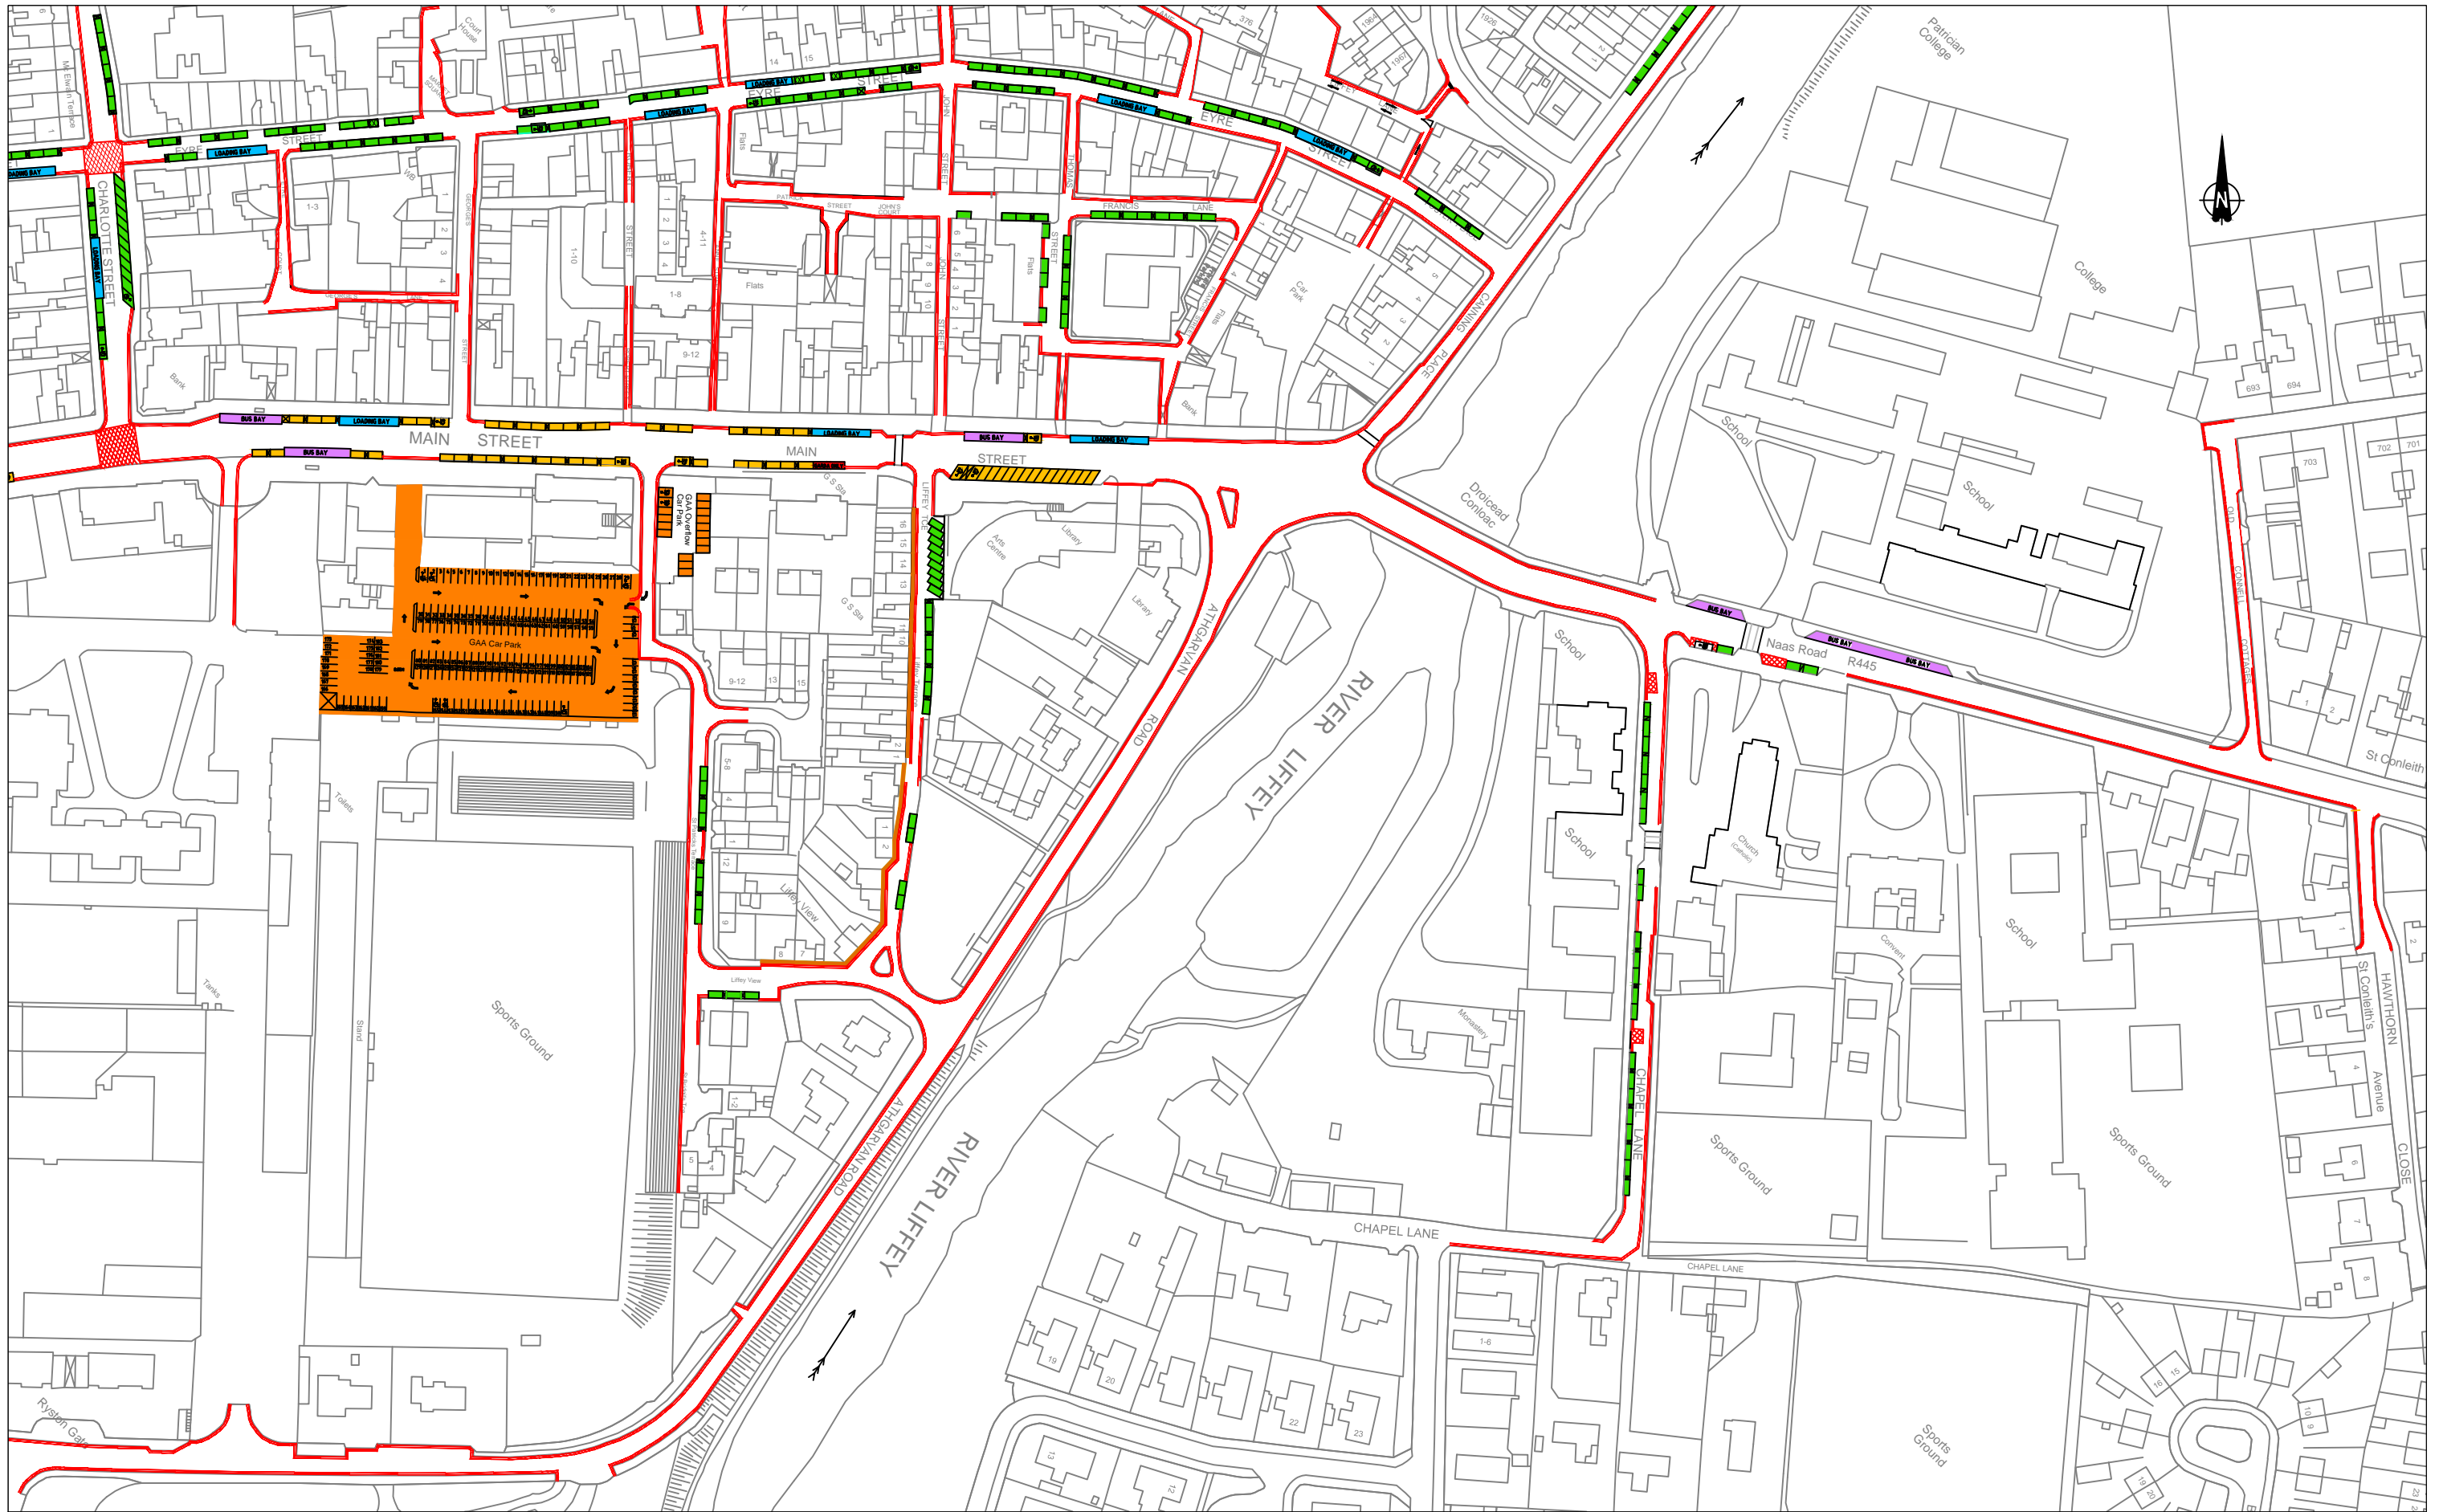

Roads Design Section,
Áras Chill Dara, Devoy Park, Naas, Co. Kildare


Tel: +353-45-980424, Fax: +353-45-980420,

E-mail: roads@kildarecoco.ie



NOTES:

 SCHEDULE A (2 hr parking €1/hr)	 SCHEDULE C (Long stay)	 SCHEDULE E (Bus step down)	 SCHEDULE G (Garda Only Parking)
 SCHEDULE B (2 hr parking 0.50c/hr)	 SCHEDULE D (Loading/Parking/Taxi)	 SCHEDULE F (Appointed Taxi Stand)	 SCHEDULE H (Accessible Parking)




Kildare County Council

Roads Design Department







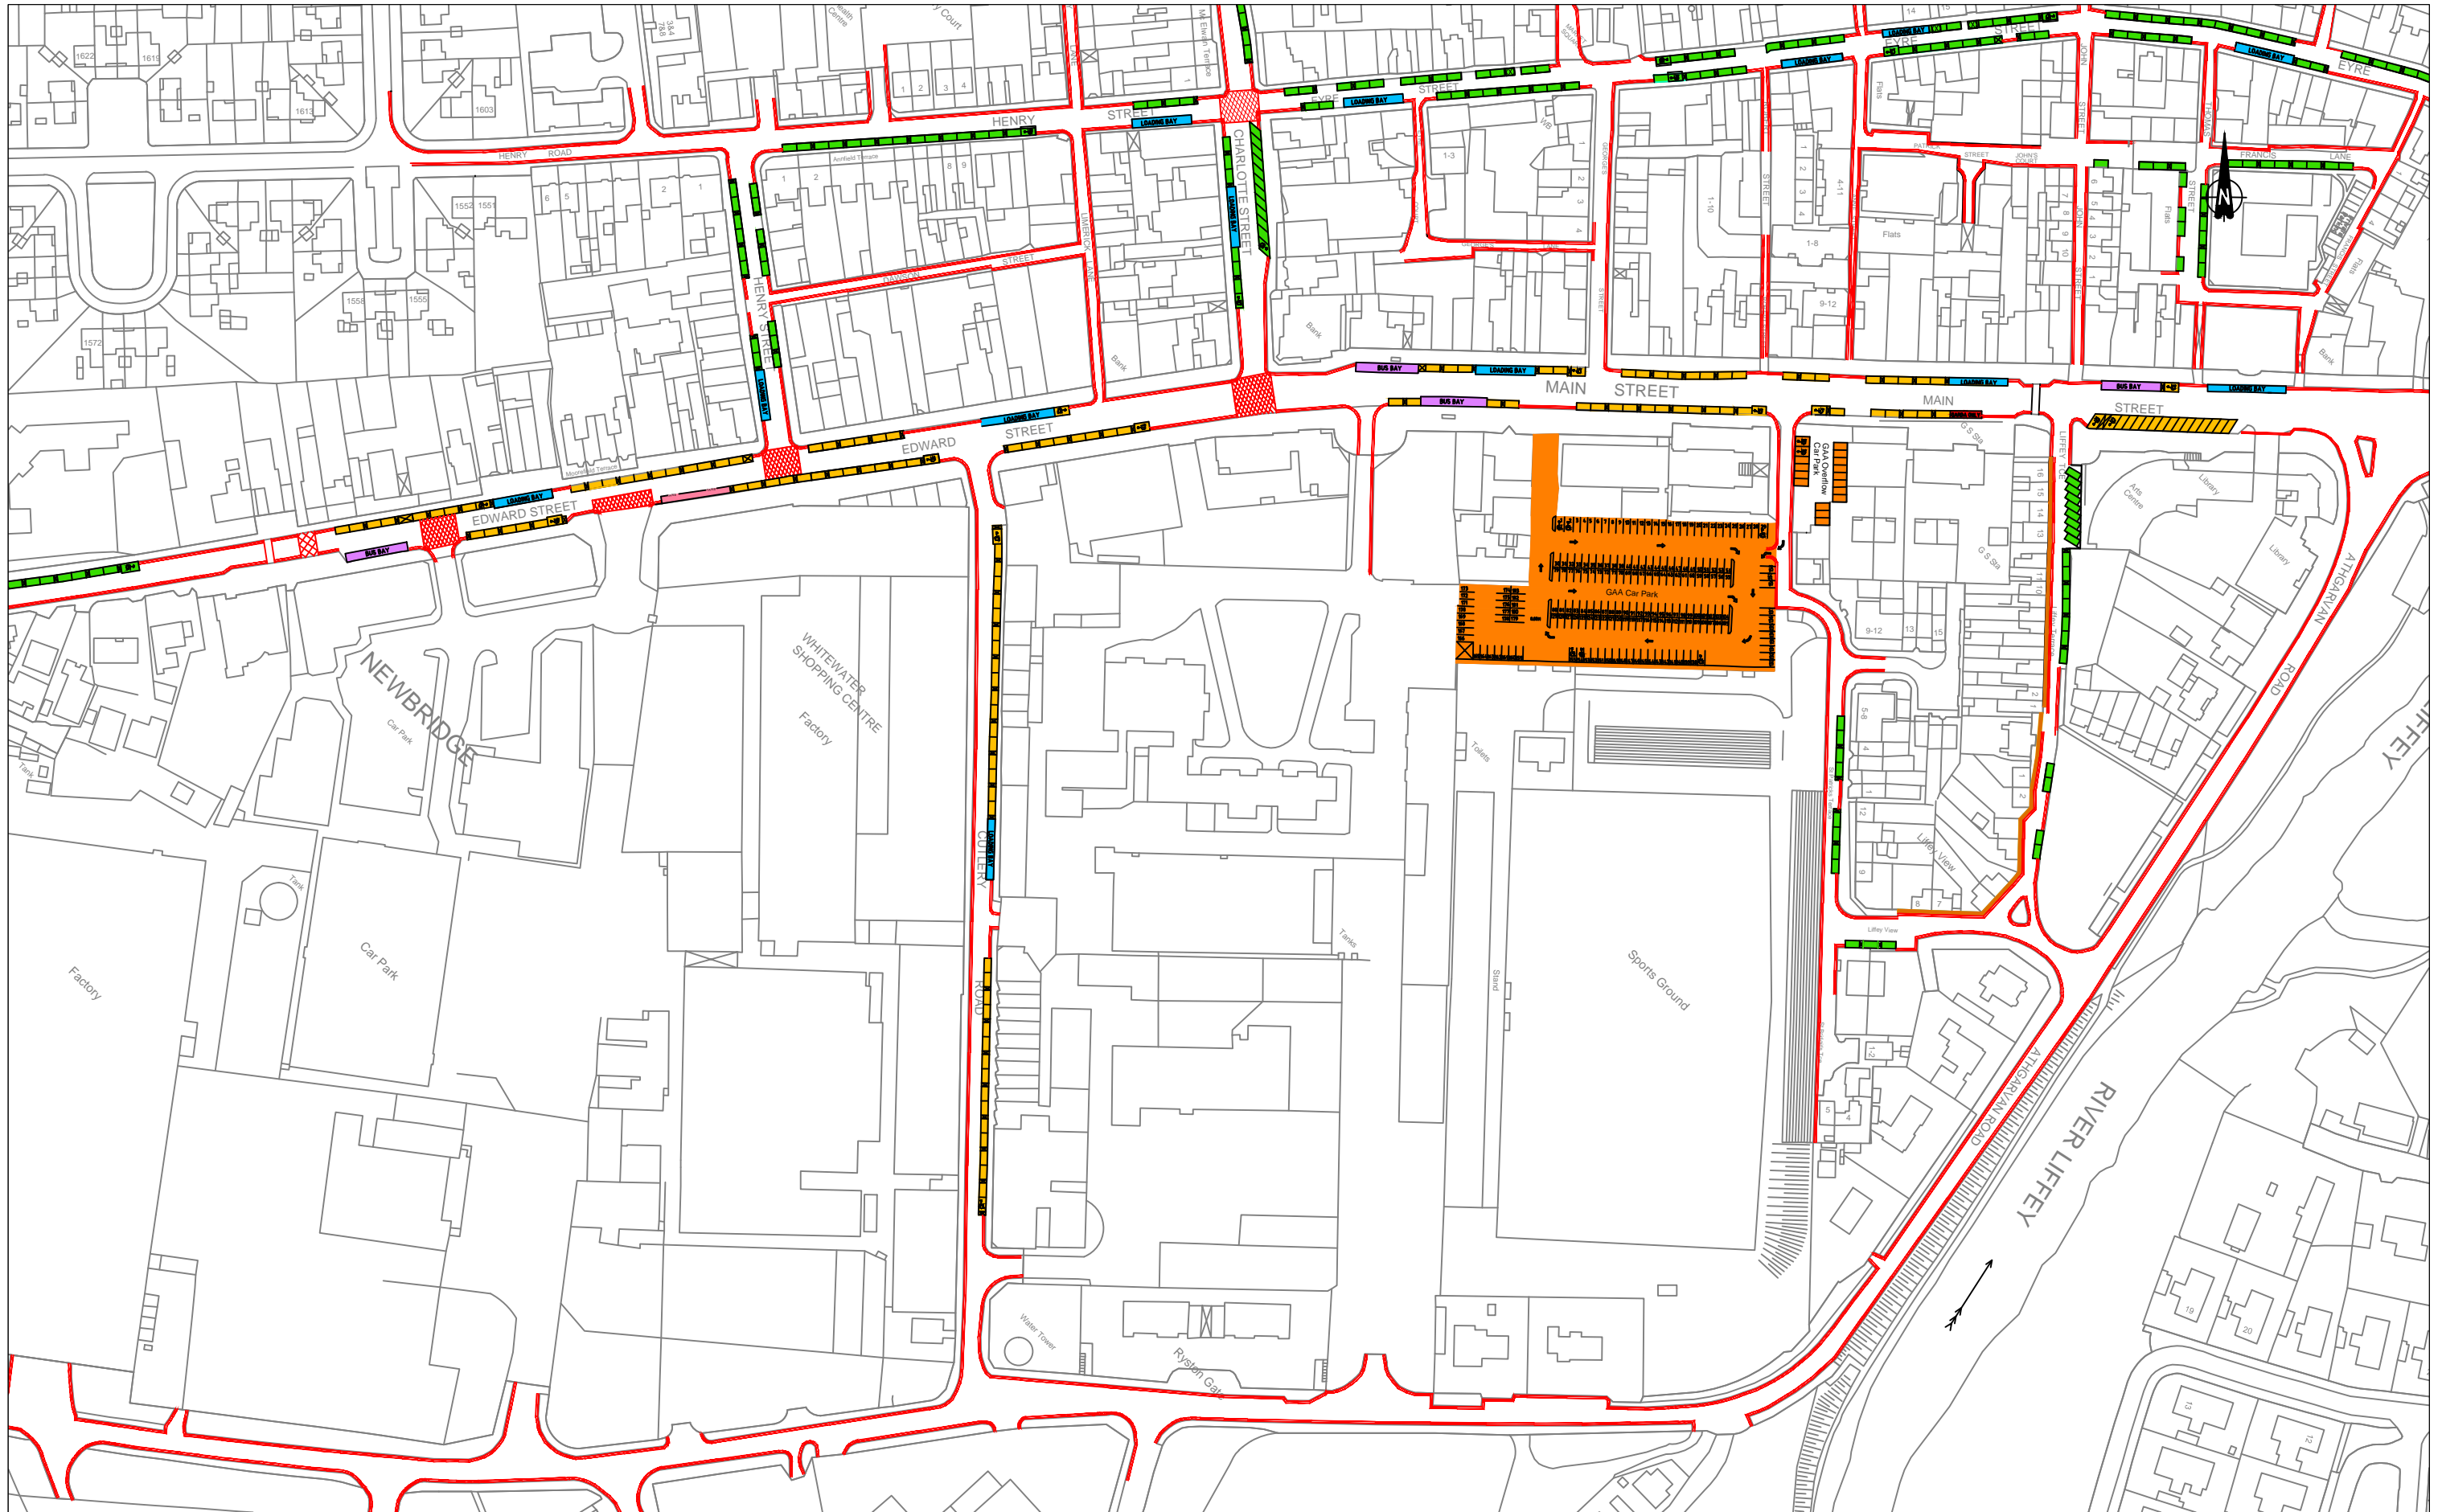

Roads Design Section, Aras Chill Dara, Devoy Park, Naas, Co. Kildare, Ireland
 Tel: +353-45-980424, Fax: +353-45-980420, e-mail: roads@kildarecoco.ie

<p>MR. JOHN COPPINGER, BE, MEl SENIOR ENGINEER Roads, Transportation</p>	<p>MS. SONYA KAVANAGH A/DIRECTOR OF SERVICE Roads, Transportation & Public Safety</p>
--	---

Project: Newbridge Parking Bye-Laws Revision (2013)		
Drawing: Location Map		
Date: Dec 2012	Scale 1 :2000	Drawn By: M.D.
		E/3526/1A



NOTES:

- | | | | |
|---|--|--|--|
|  SCHEDULE A
(2 hr parking €1/hr) |  SCHEDULE C
(Long stay) |  SCHEDULE E
(Bus step down) |  SCHEDULE G
(Garda Only Parking) |
|  SCHEDULE B
(2 hr parking 0.50c/hr) |  SCHEDULE D
(Loading/Parking/Taxi) |  SCHEDULE F
(Appointed Taxi Stand) |  SCHEDULE H
(Accessible Parking) |



Kildare County Council
Roads Design Department

Roads Design Section, Aras Chill Dara, Devoy Park, Naas, Co. Kildare, Ireland
Tel: +353-45-980424, Fax: +353-45-980420, e-mail: roads@kildarecoco.ie

MR. JOHN COPPINGER, BE, MIEI
SENIOR ENGINEER
Roads, Transportation

MS. SONYA KAVANAGH
A/DIRECTOR OF SERVICE
Roads, Transportation & Public Safety

Project: Newbridge Parking Bye-Laws Revision (2013)


Drawing: Location Map

E/3526/1B







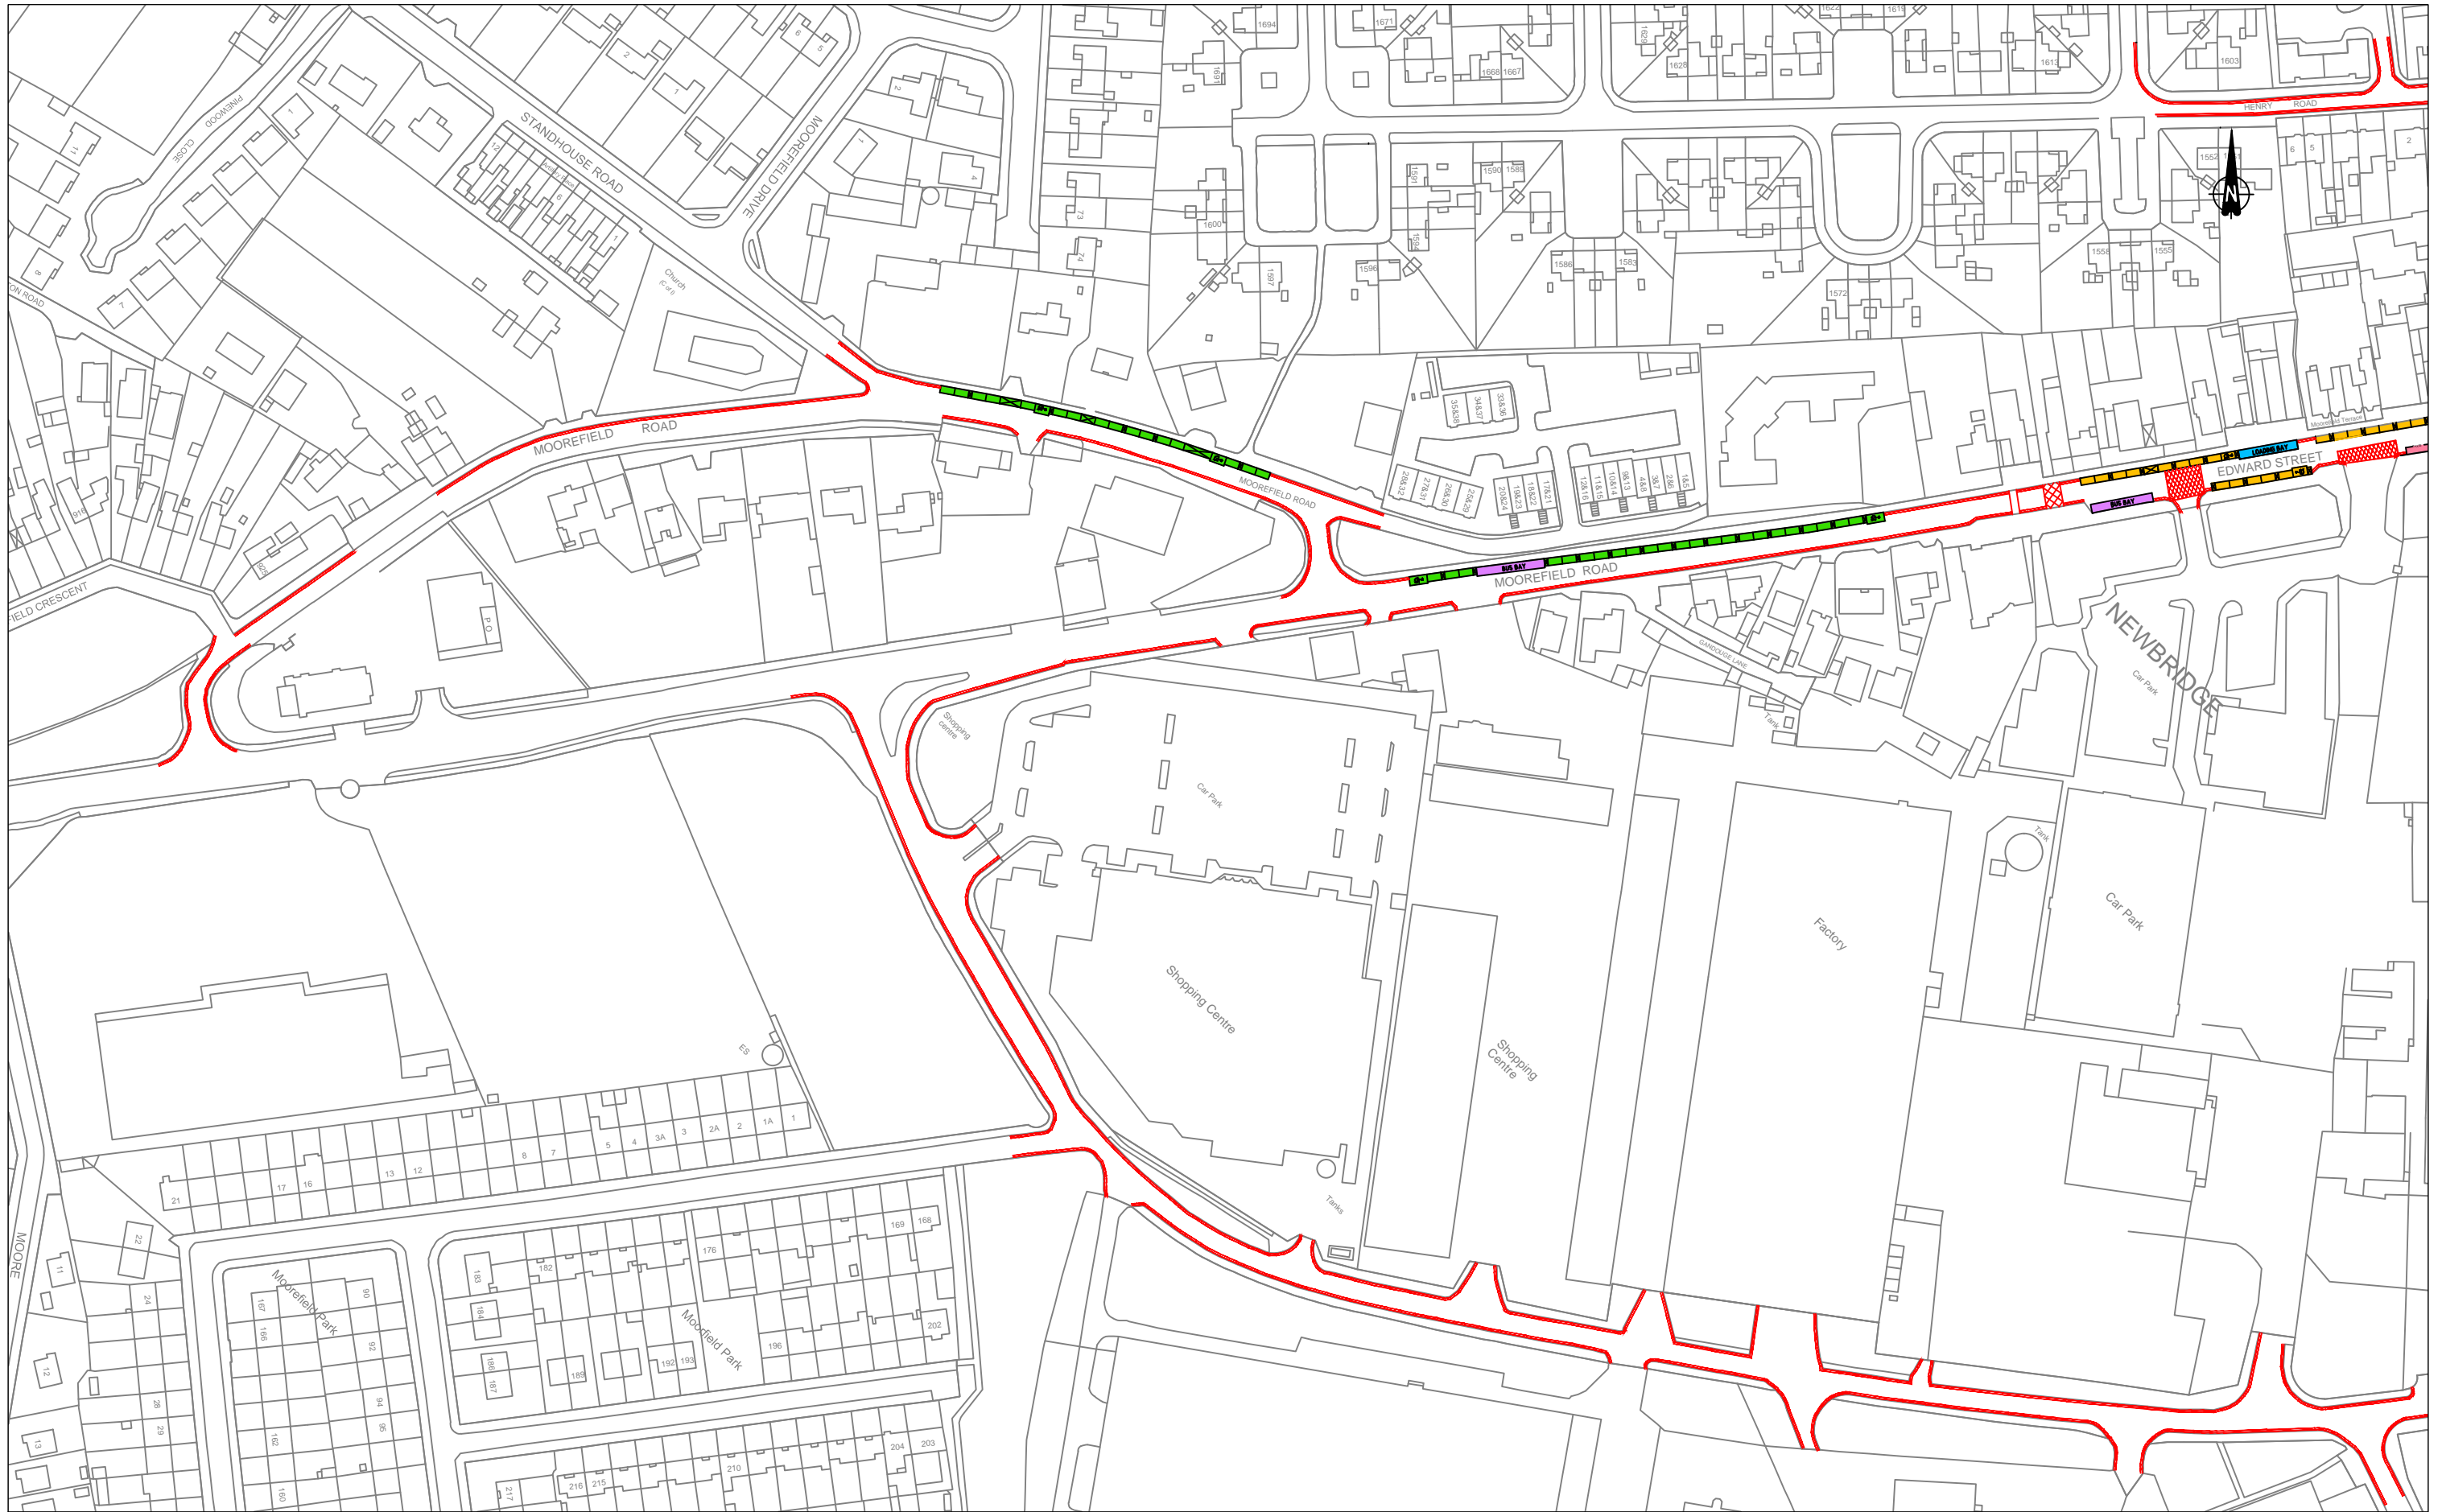

Date: Dec 2012

Scale 1 :2000

Drawn By: M.D.



NOTES:

- | | | | |
|---|--|--|---|
|  SCHEDULE A
(2 hr parking €1/hr) |  SCHEDULE C
(Long stay) |  SCHEDULE E
(Bus step down) |  SCHEDULE G
(Garda Only Parking) |
|  SCHEDULE B
(2 hr parking 0.50c/hr) |  SCHEDULE D
(Loading/Parking/Taxi) |  SCHEDULE F
(Appointed Taxi Stand) |  SCHEDULE H
(Accessible Parking) |



Kildare County Council
Roads Design Department

Roads Design Section, Aras Chill Dara, Devoy Park, Naas, Co. Kildare, Ireland
Tel: +353-45-980424, Fax: +353-45-980420, e-mail: roads@kildarecoco.ie

MR. JOHN COPPINGER, BE, MIEI
SENIOR ENGINEER
Roads, Transportation

MS. SONYA KAVANAGH
A/DIRECTOR OF SERVICE
Roads, Transportation & Public Safety

Project: Newbridge Parking Bye-Laws Revision (2013)


Drawing: Location Map

E/3526/1C





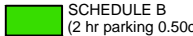
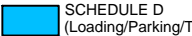


Date: Dec 2012

Scale 1 :2000

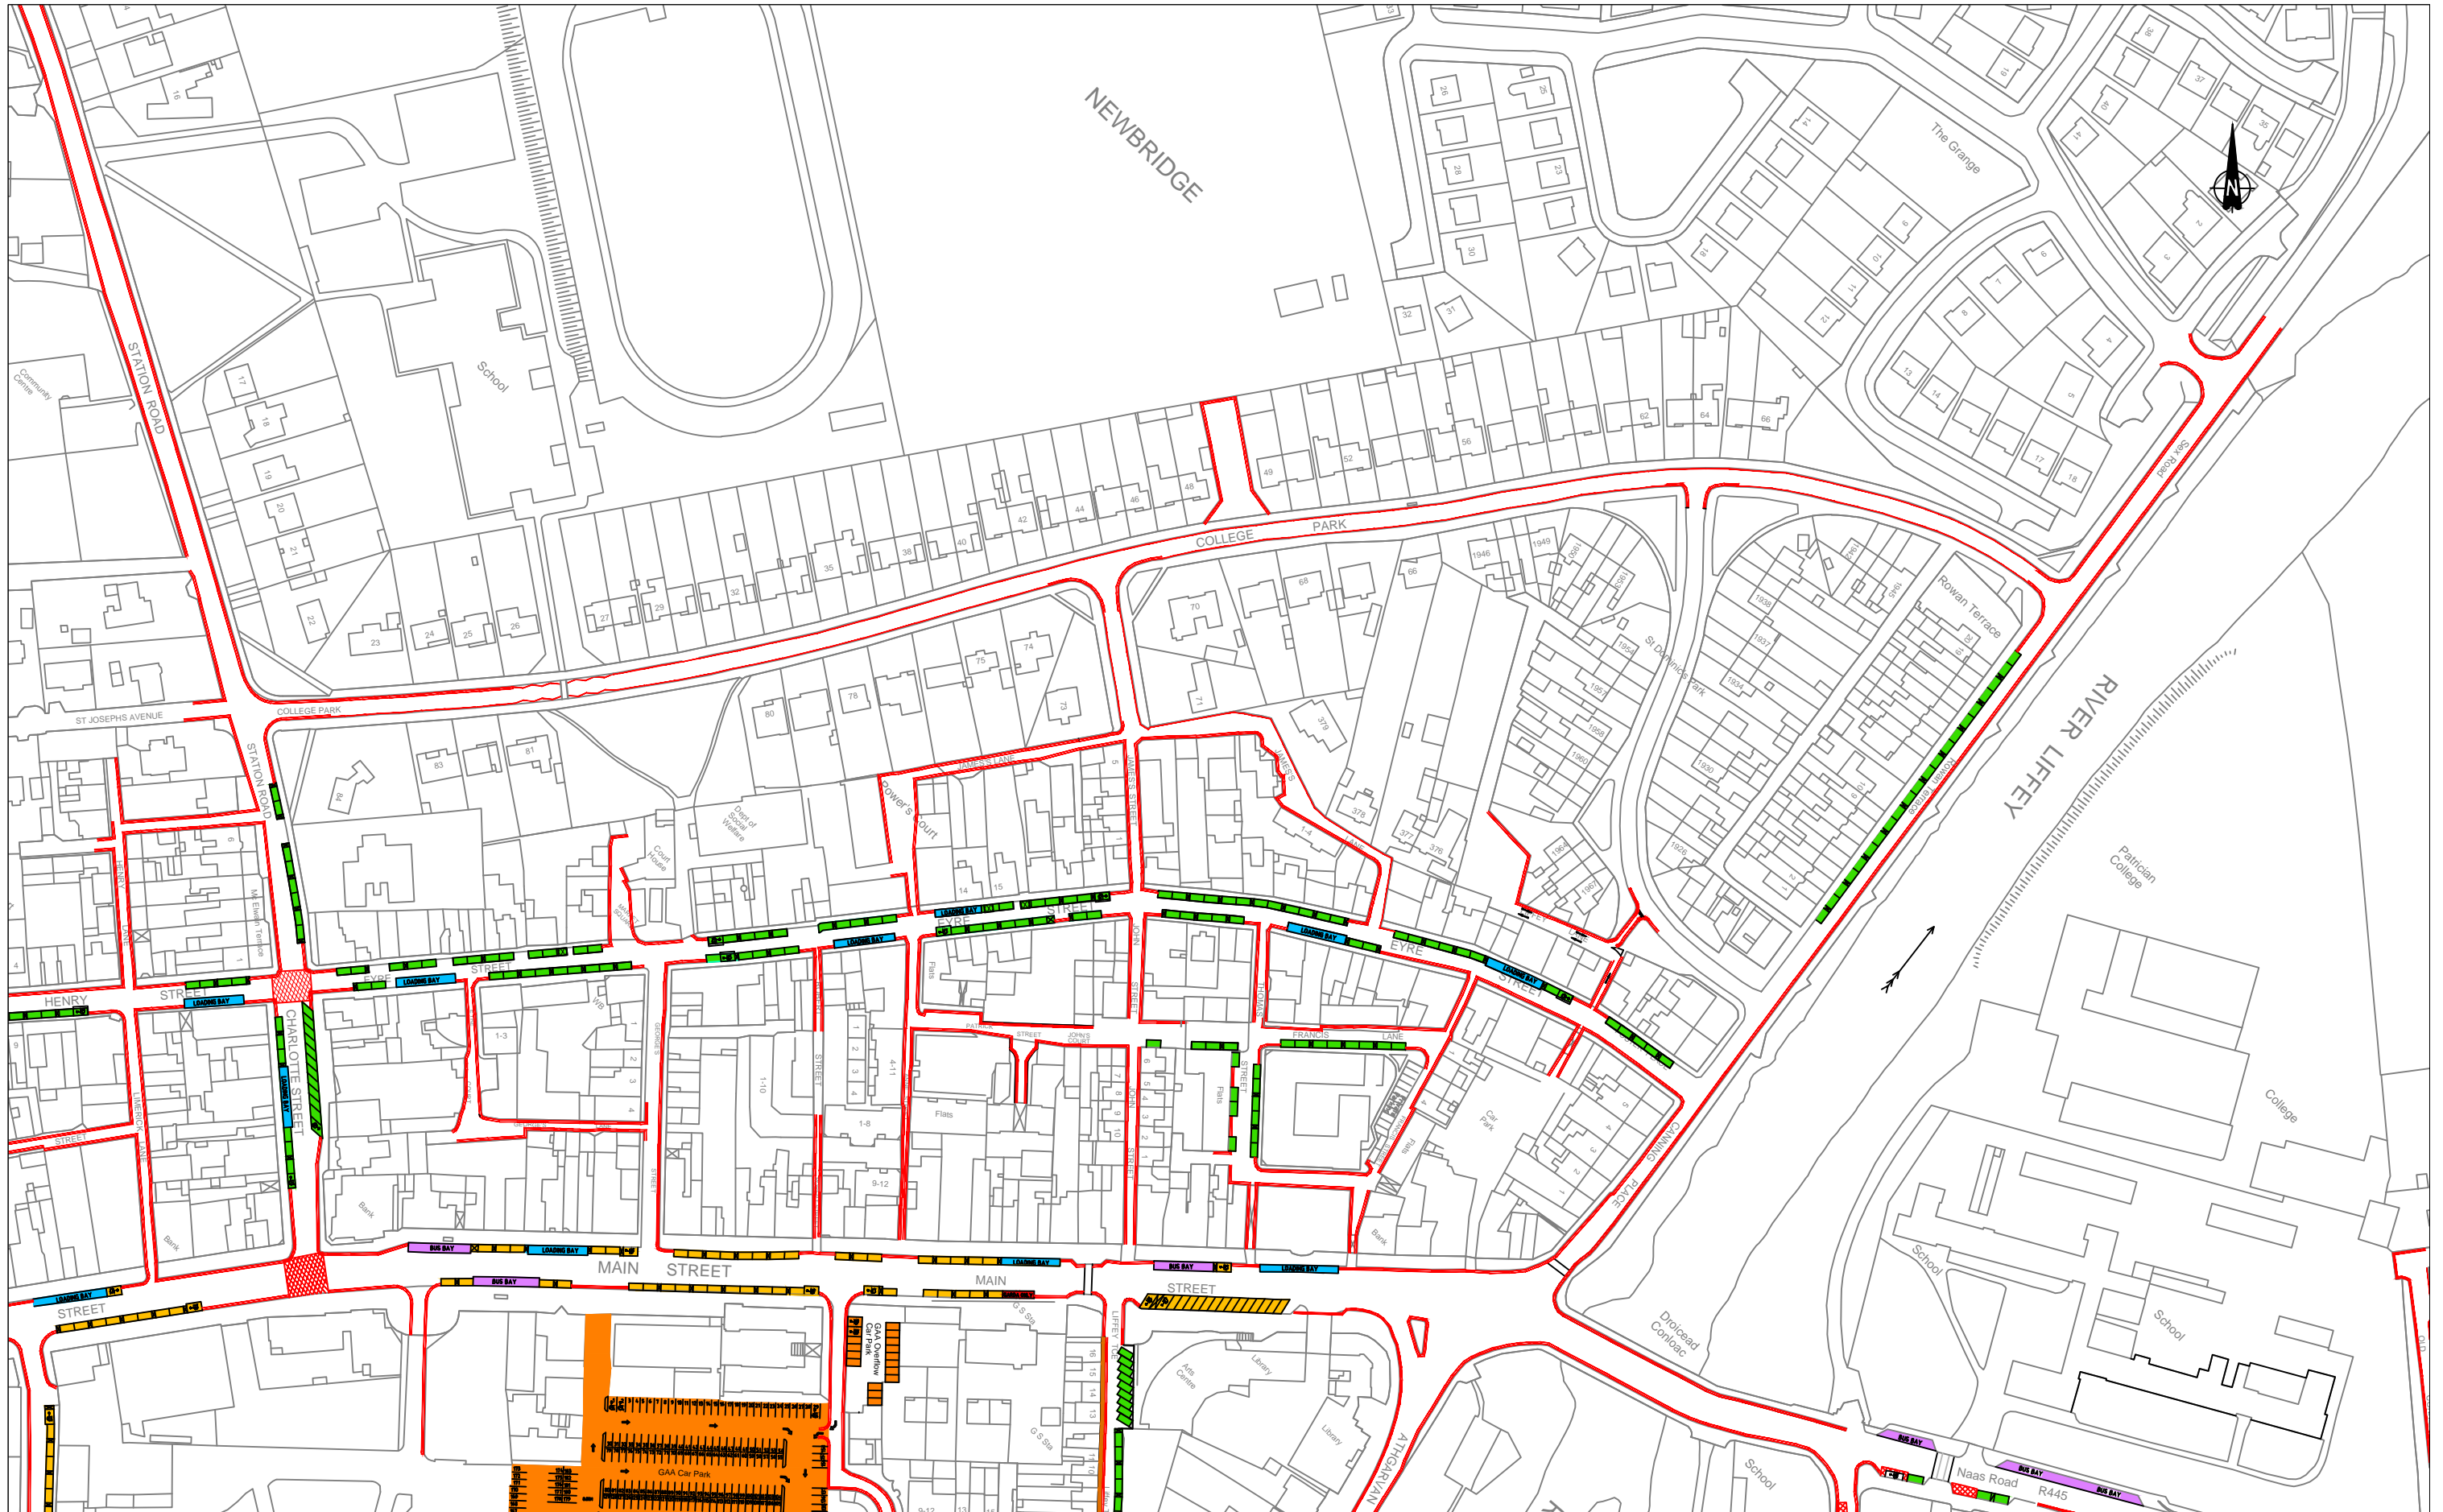Drawn By: M.D.

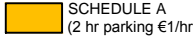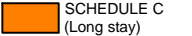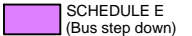

NOTES:

- | | | | |
|---|--|--|---|
|  SCHEDULE A
(2 hr parking €1/hr) |  SCHEDULE C
(Long stay) |  SCHEDULE E
(Bus step down) |  SCHEDULE G
(Garda Only Parking) |
|  SCHEDULE B
(2 hr parking 0.50c/hr) |  SCHEDULE D
(Loading/Parking/Taxi) |  SCHEDULE F
(Appointed Taxi Stand) |  SCHEDULE H
(Accessible Parking) |



Kildare County Council

Roads Design Department

Roads Design Section, Aras Chill Dara, Devoy Park, Naas, Co. Kildare, Ireland
Tel: +353-45-980424, Fax: +353-45-980420, e-mail: roads@kildarecoco.ie

MR. JOHN COPPINGER, BE, MIEI
SENIOR ENGINEER
Roads, Transportation

MS. SONYA KAVANAGH
A/DIRECTOR OF SERVICE
Roads, Transportation & Public Safety

Project: Newbridge Parking Bye-Laws Revision (2013)

Drawing: Location Map

Date: Dec 2012

Scale 1 :2000


Drawn By: M.D.

E/3526/1D



NOTES:

SCHEDULE A (2 hr parking €1/hr)	SCHEDULE C (Long stay)	SCHEDULE E (Bus step down)	SCHEDULE G (Garda Only Parking)
SCHEDULE B (2 hr parking 0.50c/hr)	SCHEDULE D (Loading/Parking/Taxi)	SCHEDULE F (Appointed Taxi Stand)	SCHEDULE H (Accessible Parking)



Kildare County Council
Roads Design Department









Roads Design Section, Aras Chill Dara, Devoy Park, Naas, Co. Kildare, Ireland
Tel: +353-45-980424, Fax: +353-45-980420, e-mail: roads@kildarecoco.ie

<p>MR. JOHN COPPINGER, BE, MIEI SENIOR ENGINEER Roads, Transportation</p>	<p>MS. SONYA KAVANAGH A/DIRECTOR OF SERVICE Roads, Transportation & Public Safety</p>
---	---

Project: Newbridge Parking Bye-Laws Revision (2013)		E/3526/1E
Drawing: Location Map		
Date: Dec 2012	Scale 1 :2000	Drawn By: M.D.



NOTES:

- | | | | |
|---|--|--|---|
|  SCHEDULE A
(2 hr parking €1/hr) |  SCHEDULE C
(Long stay) |  SCHEDULE E
(Bus step down) |  SCHEDULE G
(Garda Only Parking) |
|  SCHEDULE B
(2 hr parking 0.50c/hr) |  SCHEDULE D
(Loading/Parking/Taxi) |  SCHEDULE F
(Appointed Taxi Stand) |  SCHEDULE H
(Accessible Parking) |



Kildare County Council
Roads Design Department

Roads Design Section, Aras Chill Dara, Devoy Park, Naas, Co. Kildare, Ireland
Tel: +353-45-980424, Fax: +353-45-980420, e-mail: roads@kildarecoco.ie

MR. JOHN COPPINGER, BE, MIEI
SENIOR ENGINEER
Roads, Transportation

MS. SONYA KAVANAGH
A/DIRECTOR OF SERVICE
Roads, Transportation & Public Safety

Project: Newbridge Parking Bye-Laws Revision (2013)

Drawing: Location Map

E/3526/1A

Date: Dec 2012

Scale 1 :2000

Drawn By: M.D.