


689684mE, 721699mN

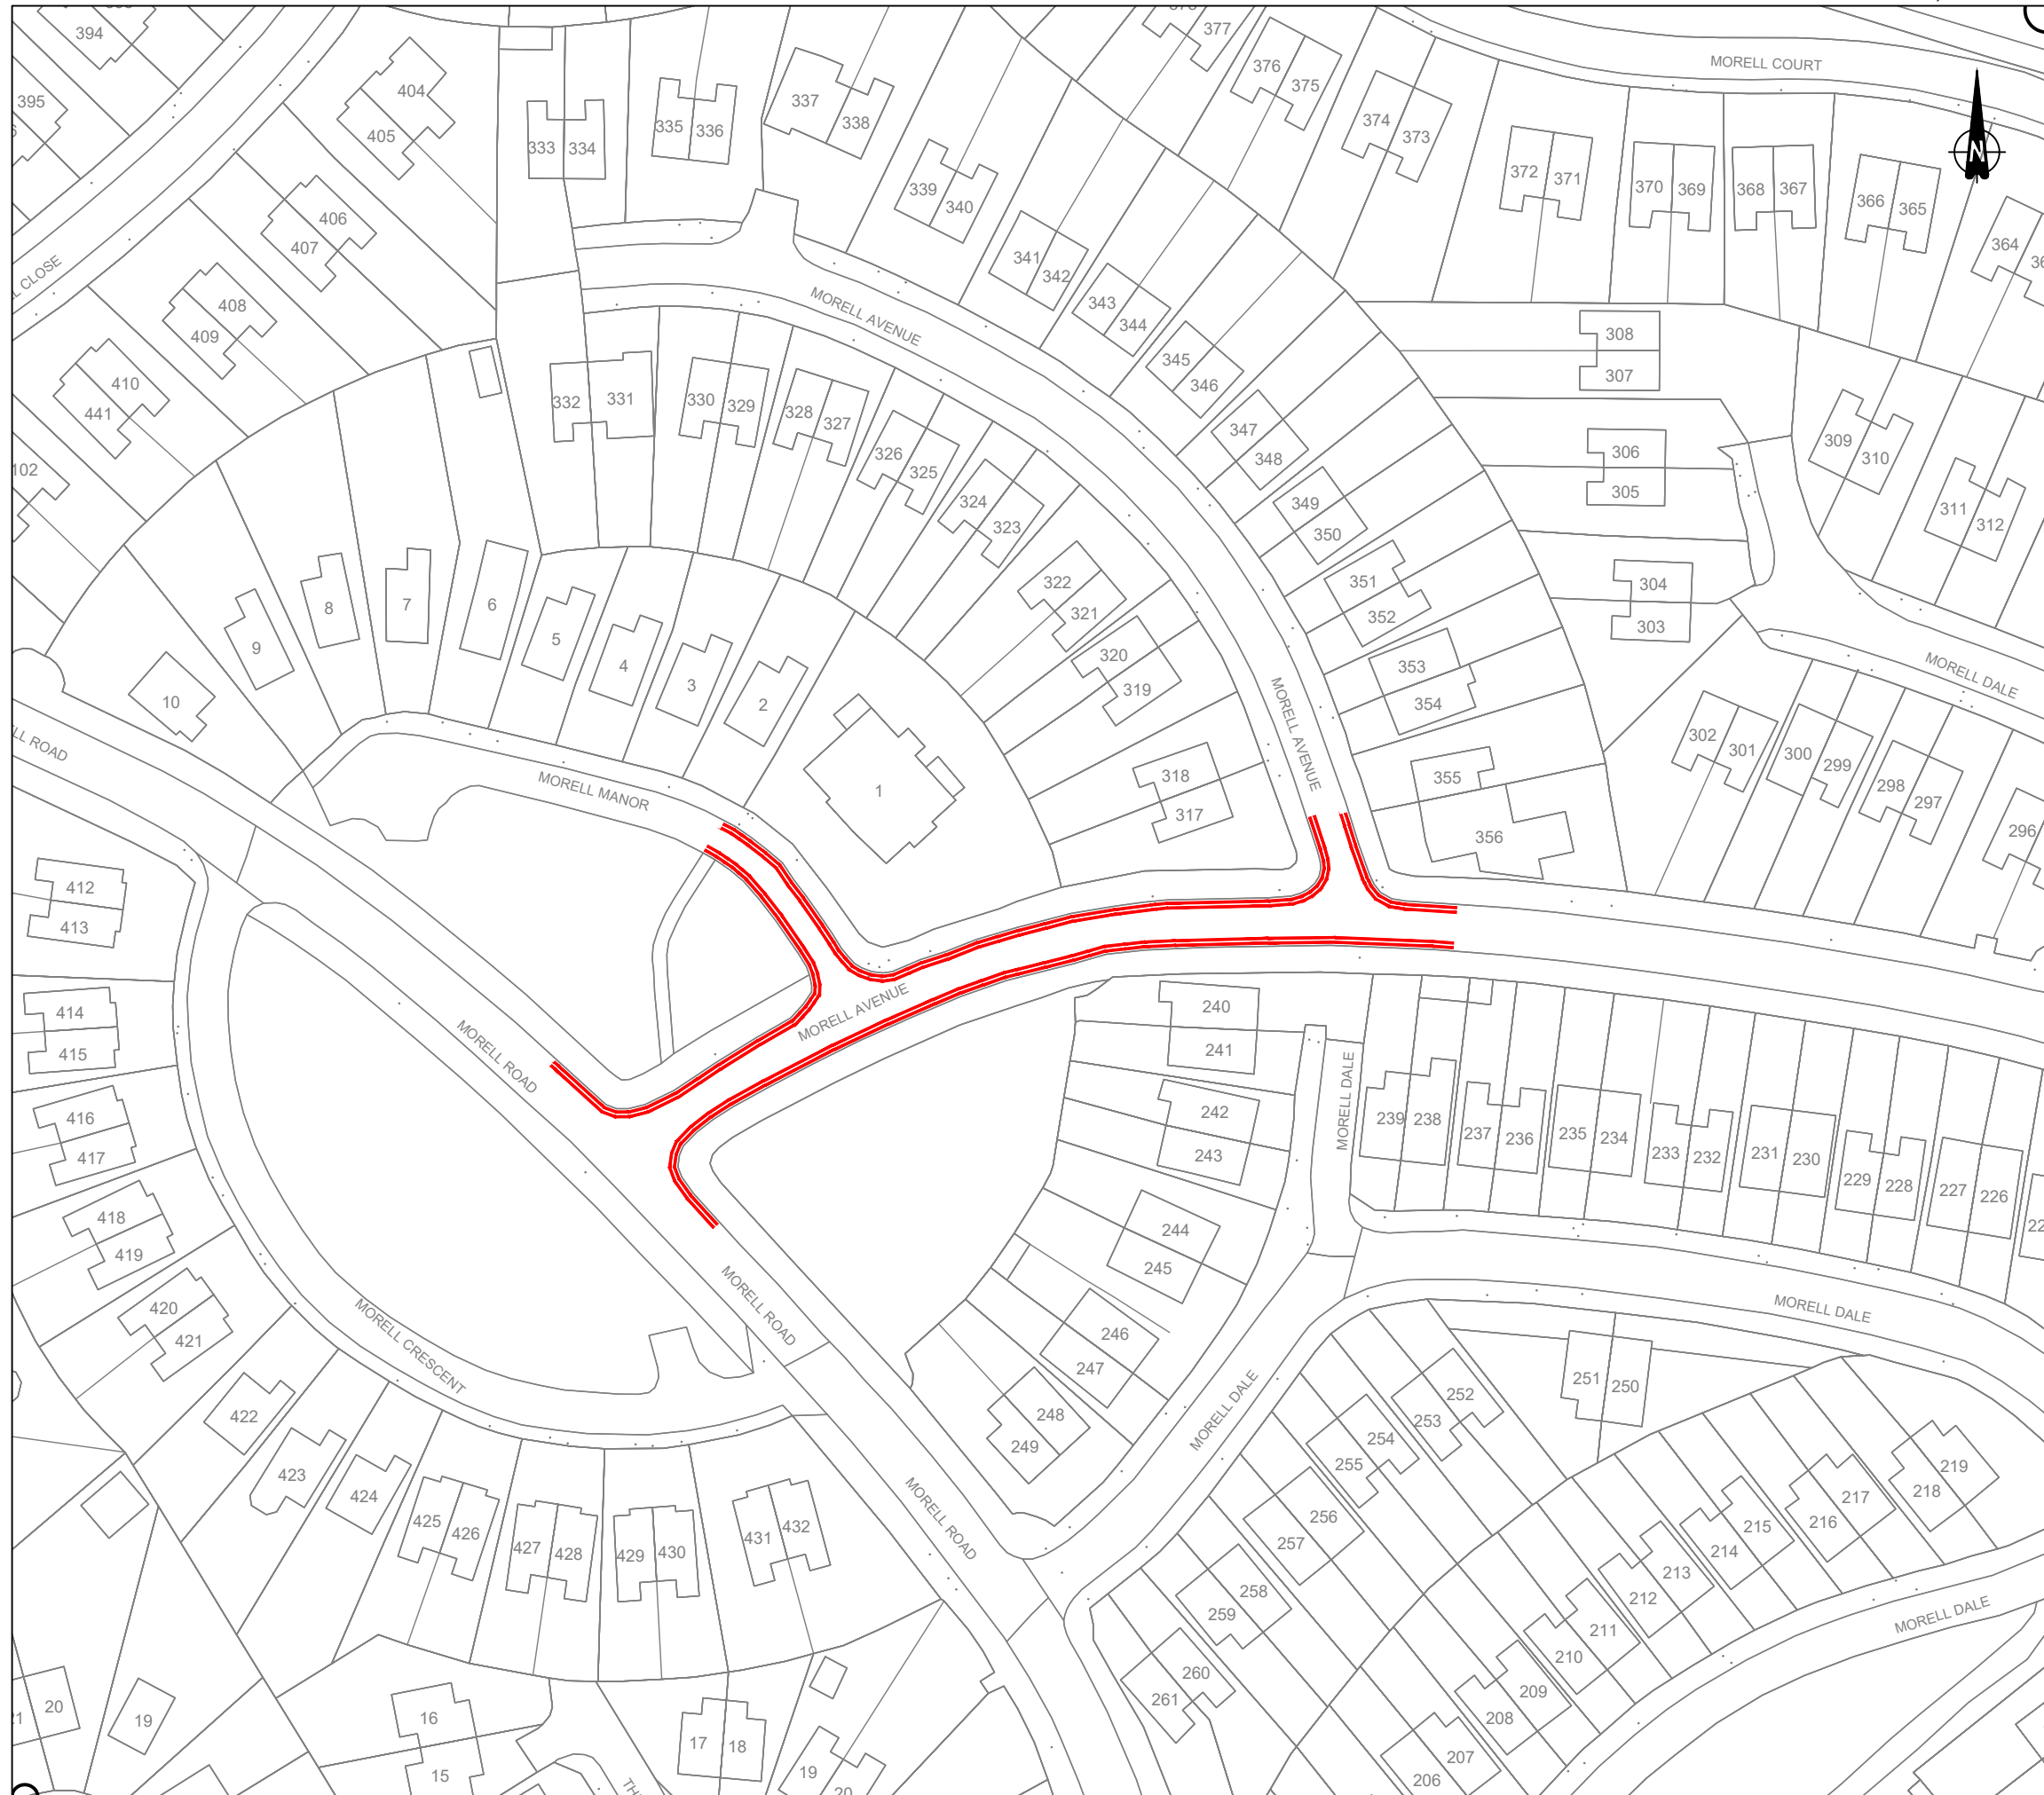

Notes:

1. No dimensions to be scaled from this drawing.
2. All sizes to be checked on site and any discrepancies to be reported to the engineer.

Legend:

 PROPOSED DOUBLE YELLOW LINES

No.	Date	Issue / Revision	Chkd.


Project: **Proposed Parking Restrictions At Morell Ave, Naas, Co. Kildare**

Dwg. Title:  
**Plan Showing The Extent of Proposed Double Yellow Lines / Parking restrictions**

Dwg. No. <b>E3989</b>	Rev. <b>A</b>	Stage: <b>SECTION 38</b>
Date: 14/06/2024	Scale: 1:1000	<input type="checkbox"/> PART VIII
Drawn: NC	Approved: DR	<input type="checkbox"/> TENDER
		<input type="checkbox"/> CONTRACT

Dept. of Transport, Mobility and Open Spaces  
Roads Design Office

Senior Engineer - Mr Stephen Deegan. BEGradDip OSHW MIEI



Kildare County Council, Comhairle Chontae Cill Dara  
Áras Chill Dara, Devoy Park, Naas, Co.Kildare  
T:+353-45-980424 F:+353-45-980420 E: roads@kildarecoco.ie

689383mE, 721433mN