






©ORDNANCE SURVEY IRELAND, LICENSE No. 2012/26/CCMA/KildareCountyCouncil

NOTES:

- 2 HR PARKINGS (Schedule A) 
- COMMERCIAL LOADING/UNLOADING (Schedule C) 
- LONG STAY PARKING (Schedule B) 
- BUS BAY (Schedule D) 

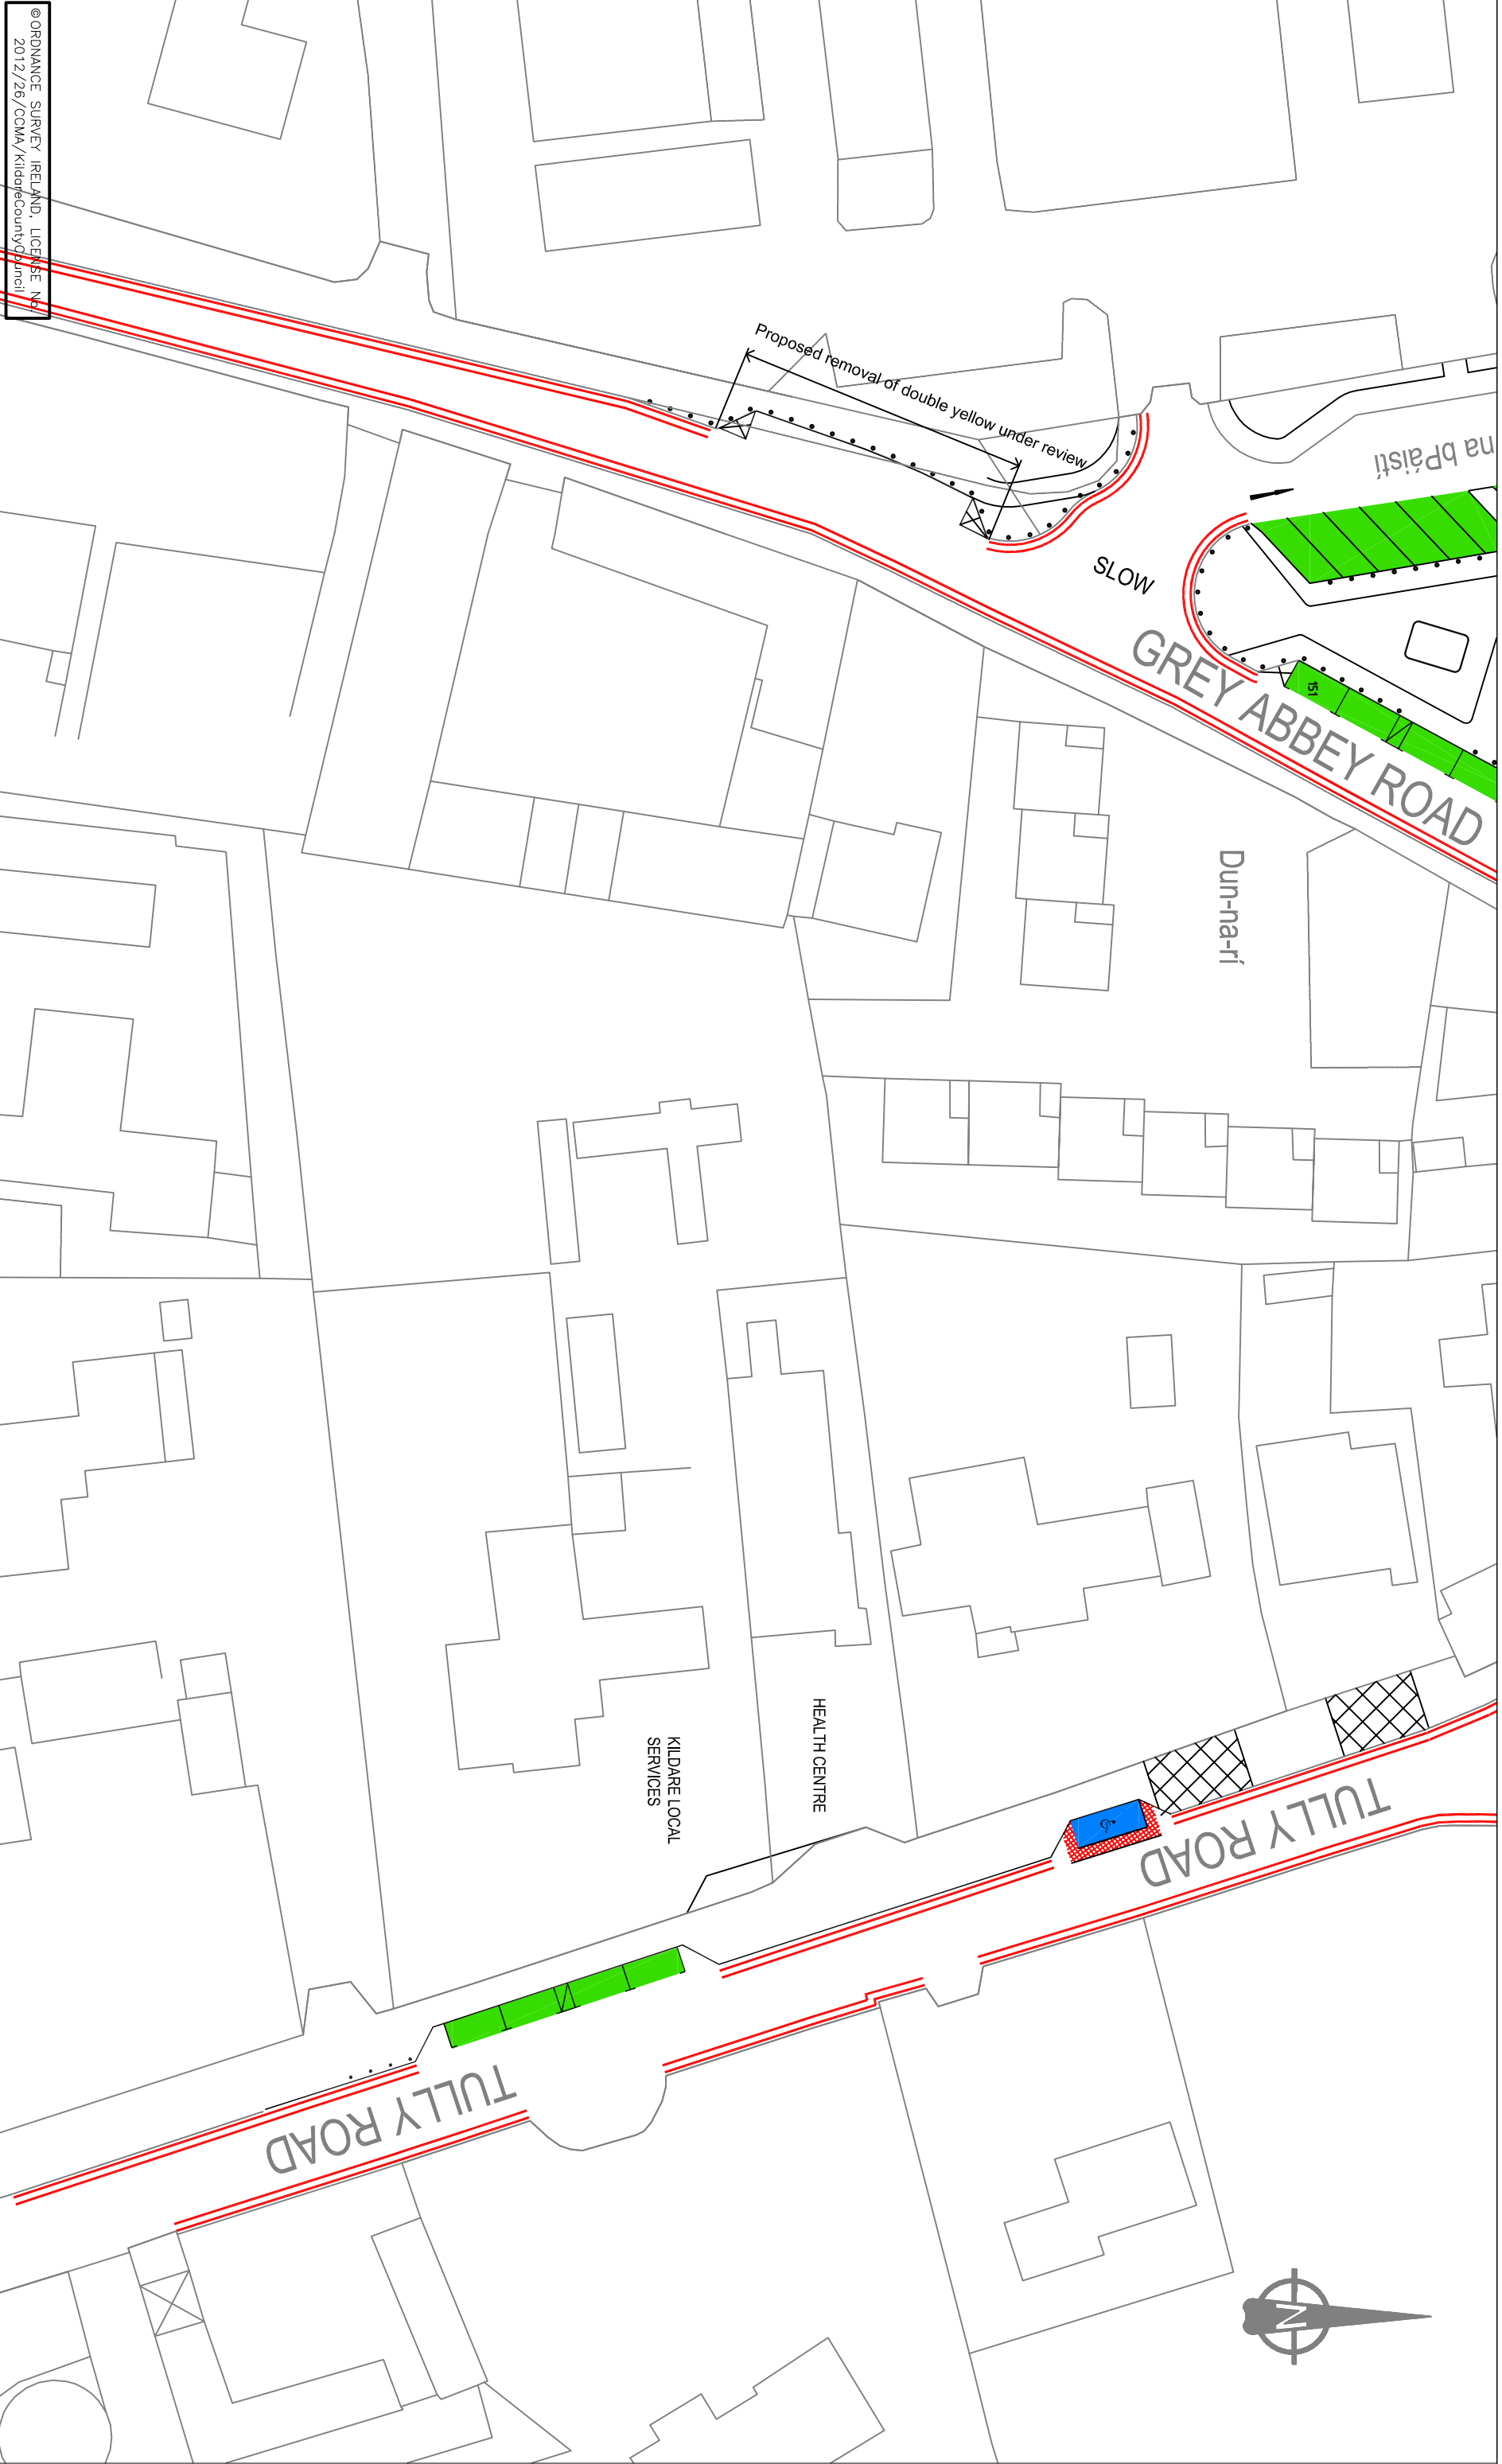

KILDARE COUNTY COUNCIL
 Roads Design Department
 Áras Cill Dara, Devoy Park, Naas, Co. Kildare

MR. JOHN COPPINGER, BE, MIEI
 SENIOR ENGINEER
 Roads & Transportation Department

MR. MICHAEL O'LEARY B.E., MIEI
 Chartered Engineer
 DIRECTOR of SERVICE
 Roads, Transportation & Public Safety

PROJECT: KILDARE TOWN PAY PARKING BYE-LAWS REVIEW 2013

DRAWING: PLAN H

Scale: 1:500

Date: APRIL 2013

Drawn By: MK

E/3329